
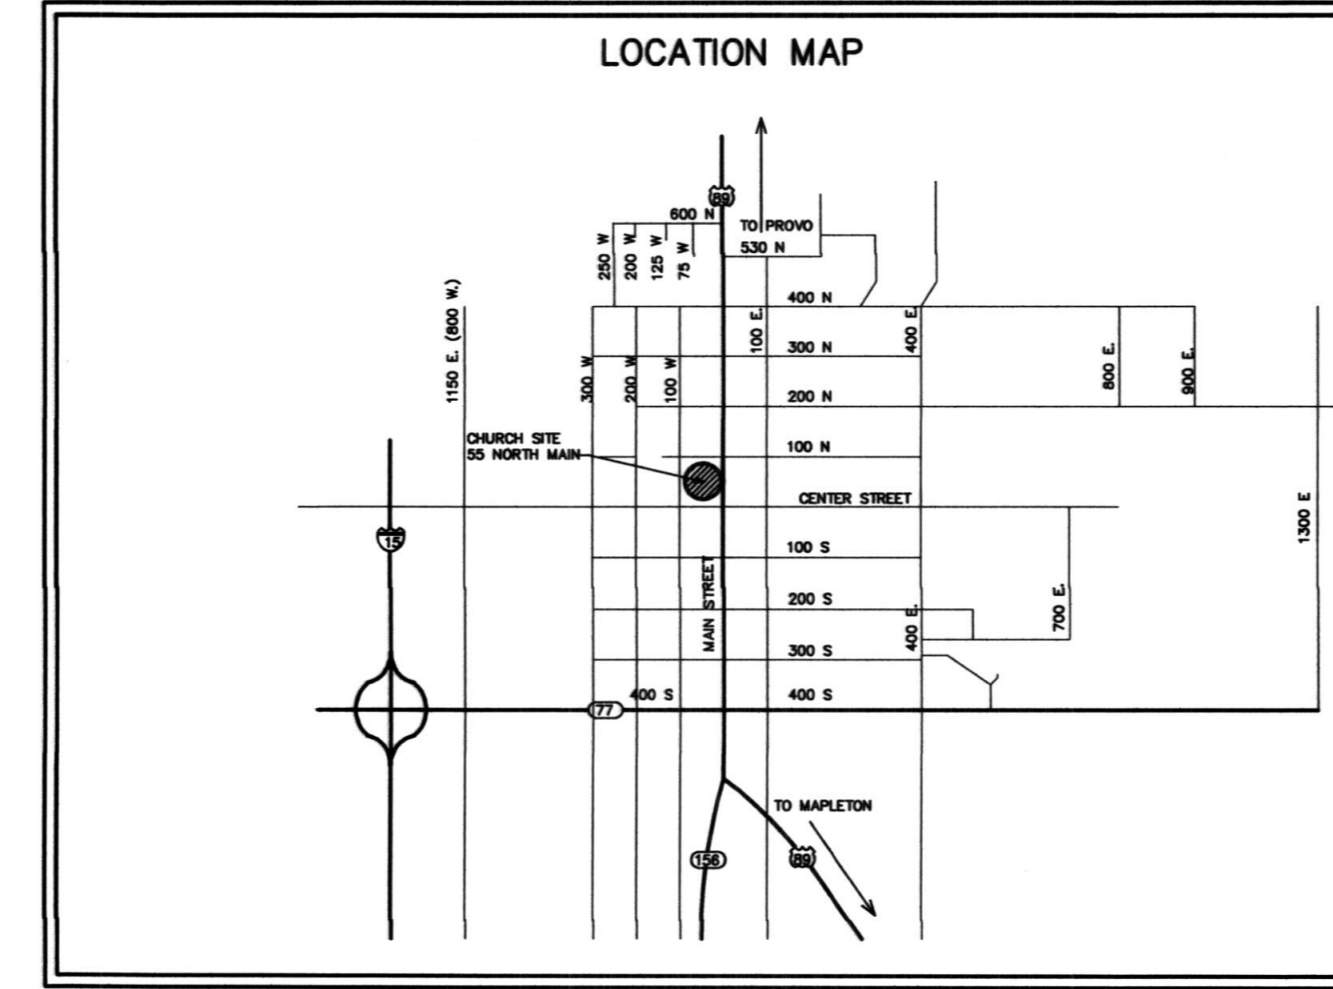


SPRING CREEK 3, SPRINGVILLE 4

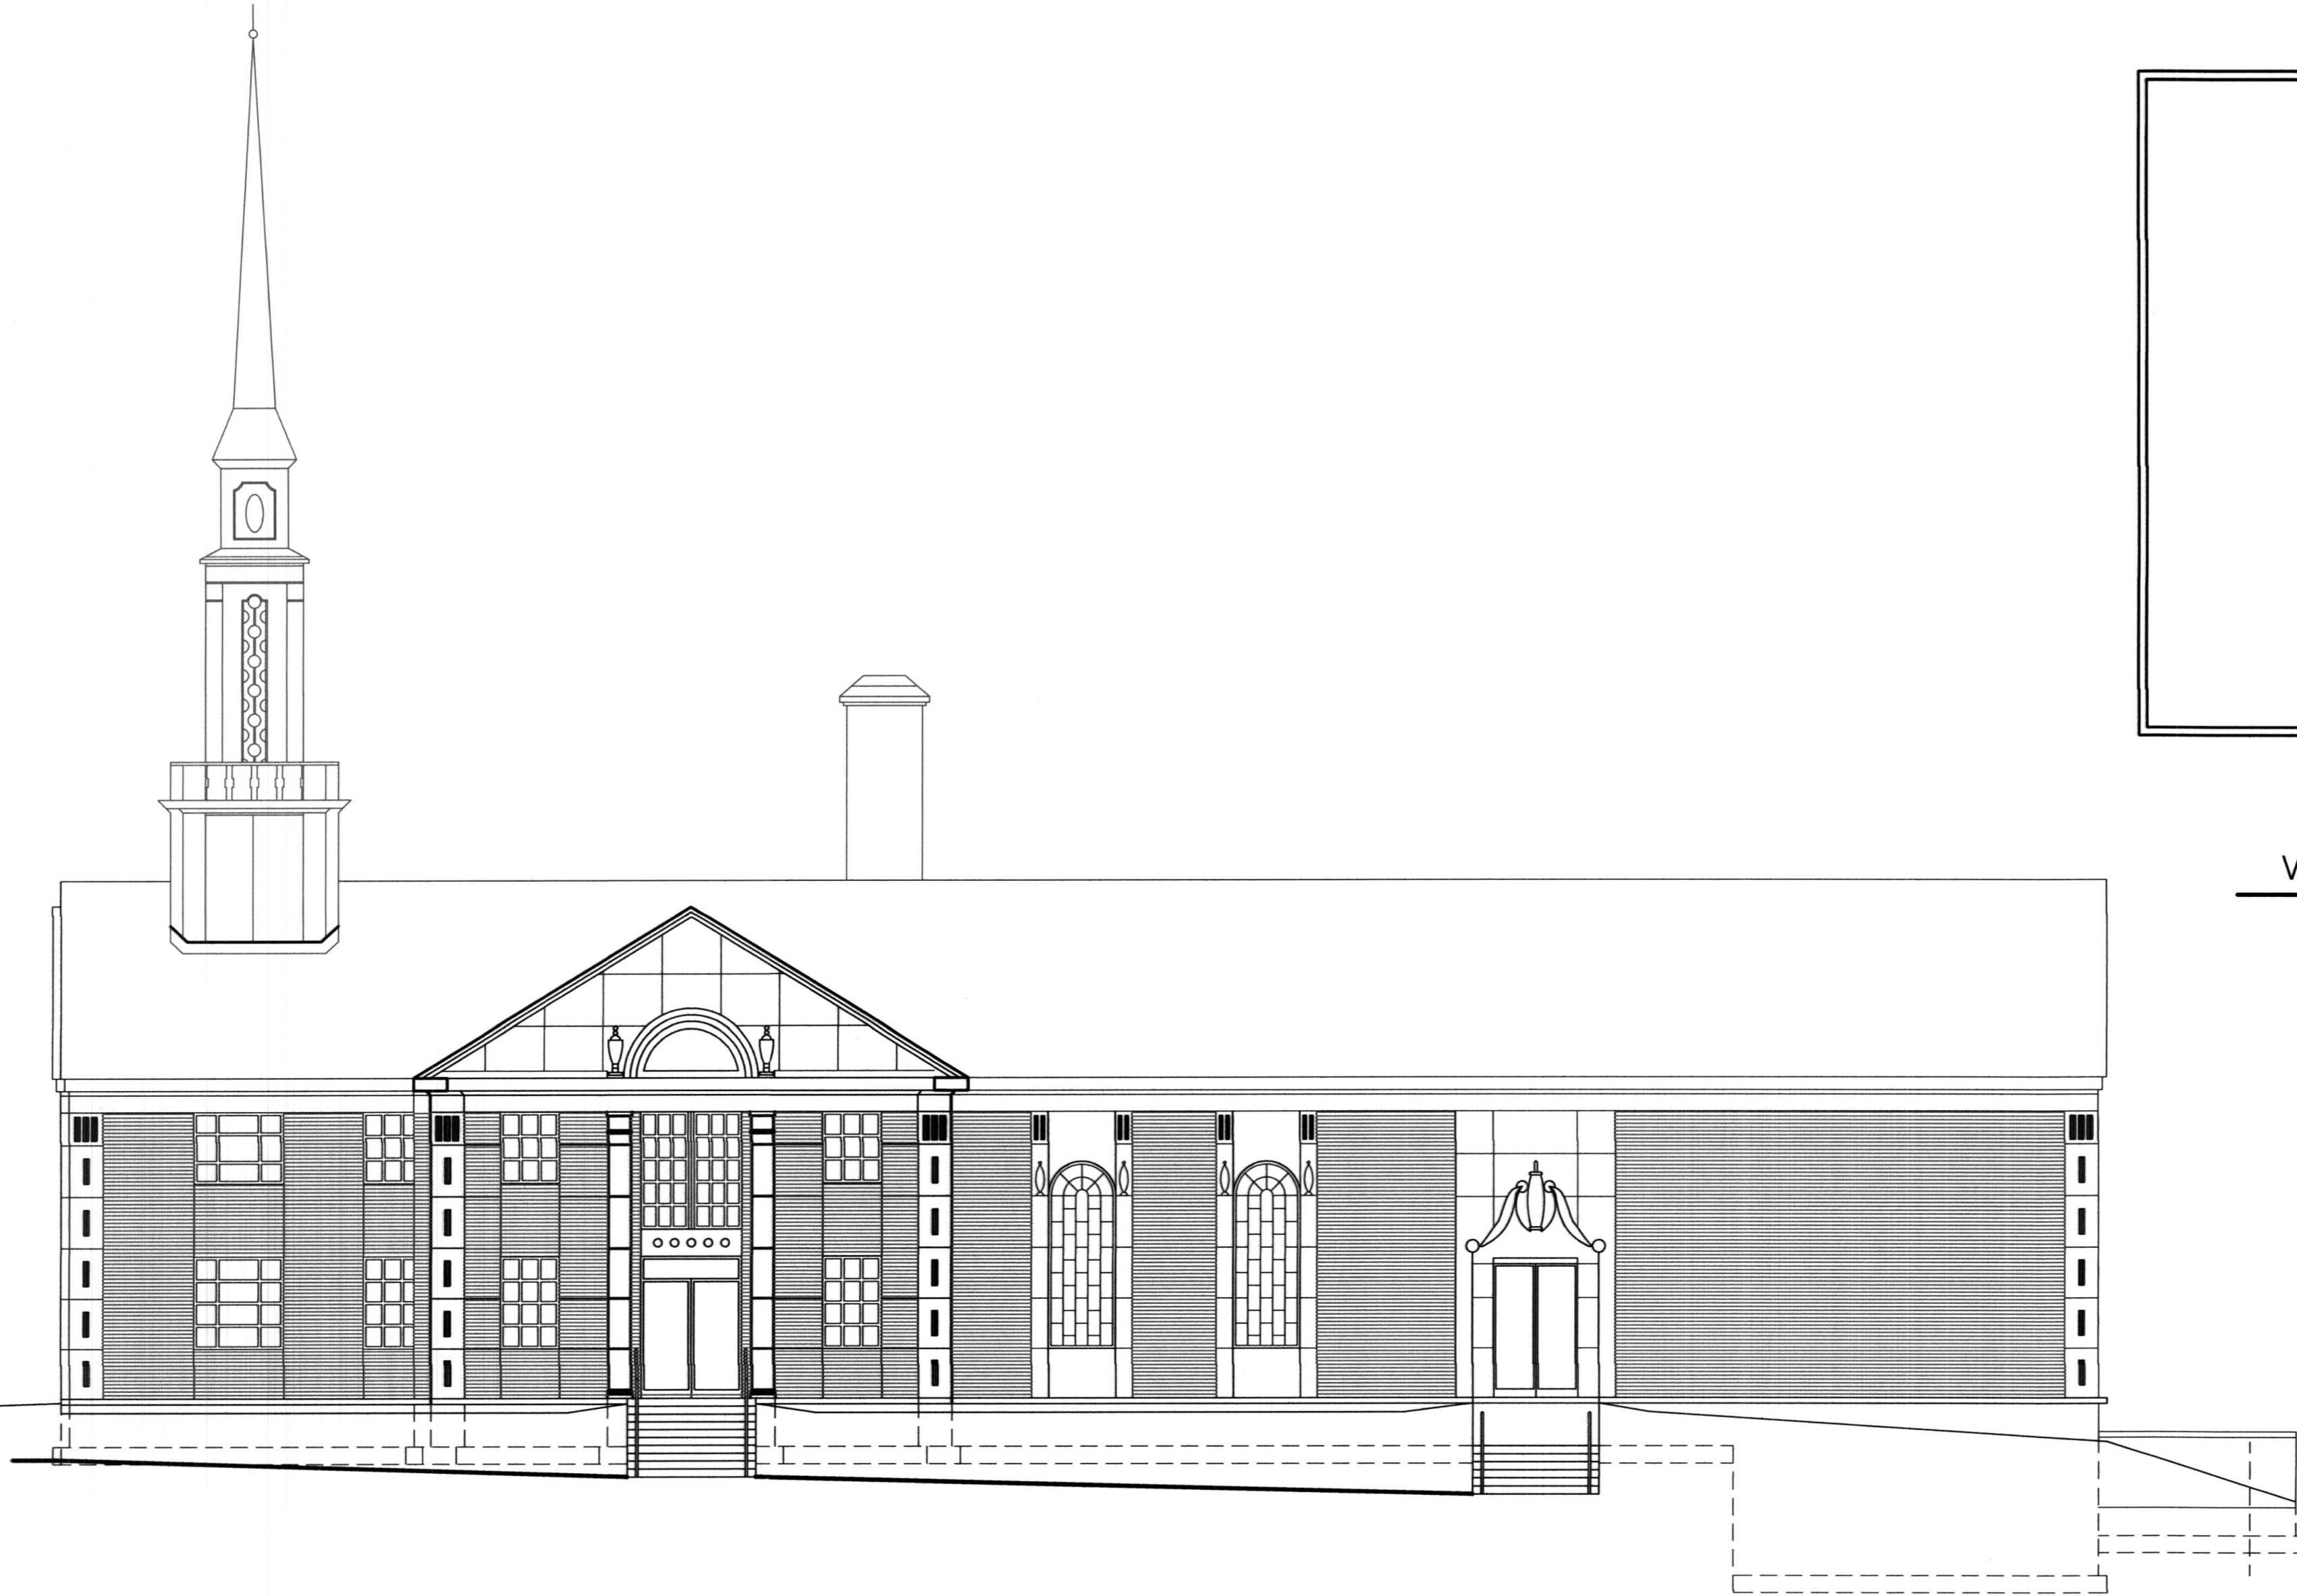

STANDARD SYMBOLS LEGEND

- DETAIL A
A1.3 ← DETAIL LETTER SHEET NUMBER
 - SECTION C
A5.5 ← SECTION LETTER SHEET NUMBER
 - SHEET REFERENCE B ← TITLE
 - ROOM NUMBER SCALE
150 ← ROOM NAME ROOM NUMBER
 - ELEVATION (VIEW) B
A2.1 ← ELEVATION LETTER SHEET NUMBER
 - ELEVATION (DATUM) ELEVATION
100'-0"
- 1BC 2018 TYPE V-B NON RATED

ARCHITECT & CONSULTANTS


ARCHITECT
 KNELL, ARCHITECTS P.C.
 45 EAST 300 NORTH
 PROVO, UTAH 84606
 PHONE (801) 373-6134
 FAX (801) 377-1061

ROOFING
 JSR SERVICE LLC
 475 EAST FT. UNION BLVD
 MIDVALE, UTAH 84047
 PHONE (801) 748-1764
 FAX (801) 748-1763

DRAWING INDEX

SHEET NUMBER	SHEET TITLE
	GENERAL
G1.1	COVER SHEET, INDEX, VICINITY MAP, CONTACT INFORMATION
	ARCHITECTURAL
A1.1	ROOF PLAN
A1.2	ROOF DETAILS
A1.3	ROOF DETAILS
A1.4	ROOF DETAILS
A2.1	ELEVATION
A2.2	ELEVATION

Architect / Engineer:
KNELL ARCHITECTS, P.C.
 45 EAST 300 NORTH, PROVO, UTAH 84606
 PHONE: (801) 373-6134 FAX: (801) 377-1061

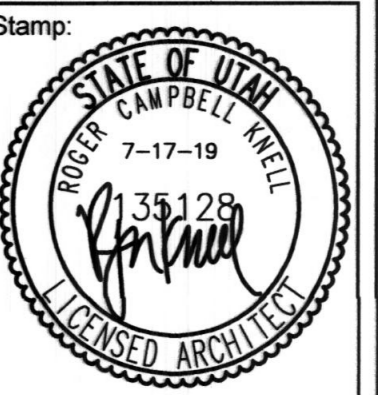

Project for:
**SPRING CREEK 3,
 SPRINGVILLE 4**
 55 SOUTH MAIN
 SPRINGVILLE, UTAH

Project for:
**THE CHURCH OF
 JESUS CHRIST
 OF LATTER-DAY SAINTS**


Project Number:
 505084719010101
 Plan Series:
 RE-ROOF
 Property Number:
 505084719010101

Sheet Title:
INDEX SHEET

Sheet:
G1.1

\\FRED\Projects\DRAWINGS\CHURCHSITES\Spring Creek 3,9,10, Wards\G1.1.dwg 18 Jul 2019 11:05am

LEGEND:
 NEW ASPHALT SHINGLES OVER EXISTING SHINGLES

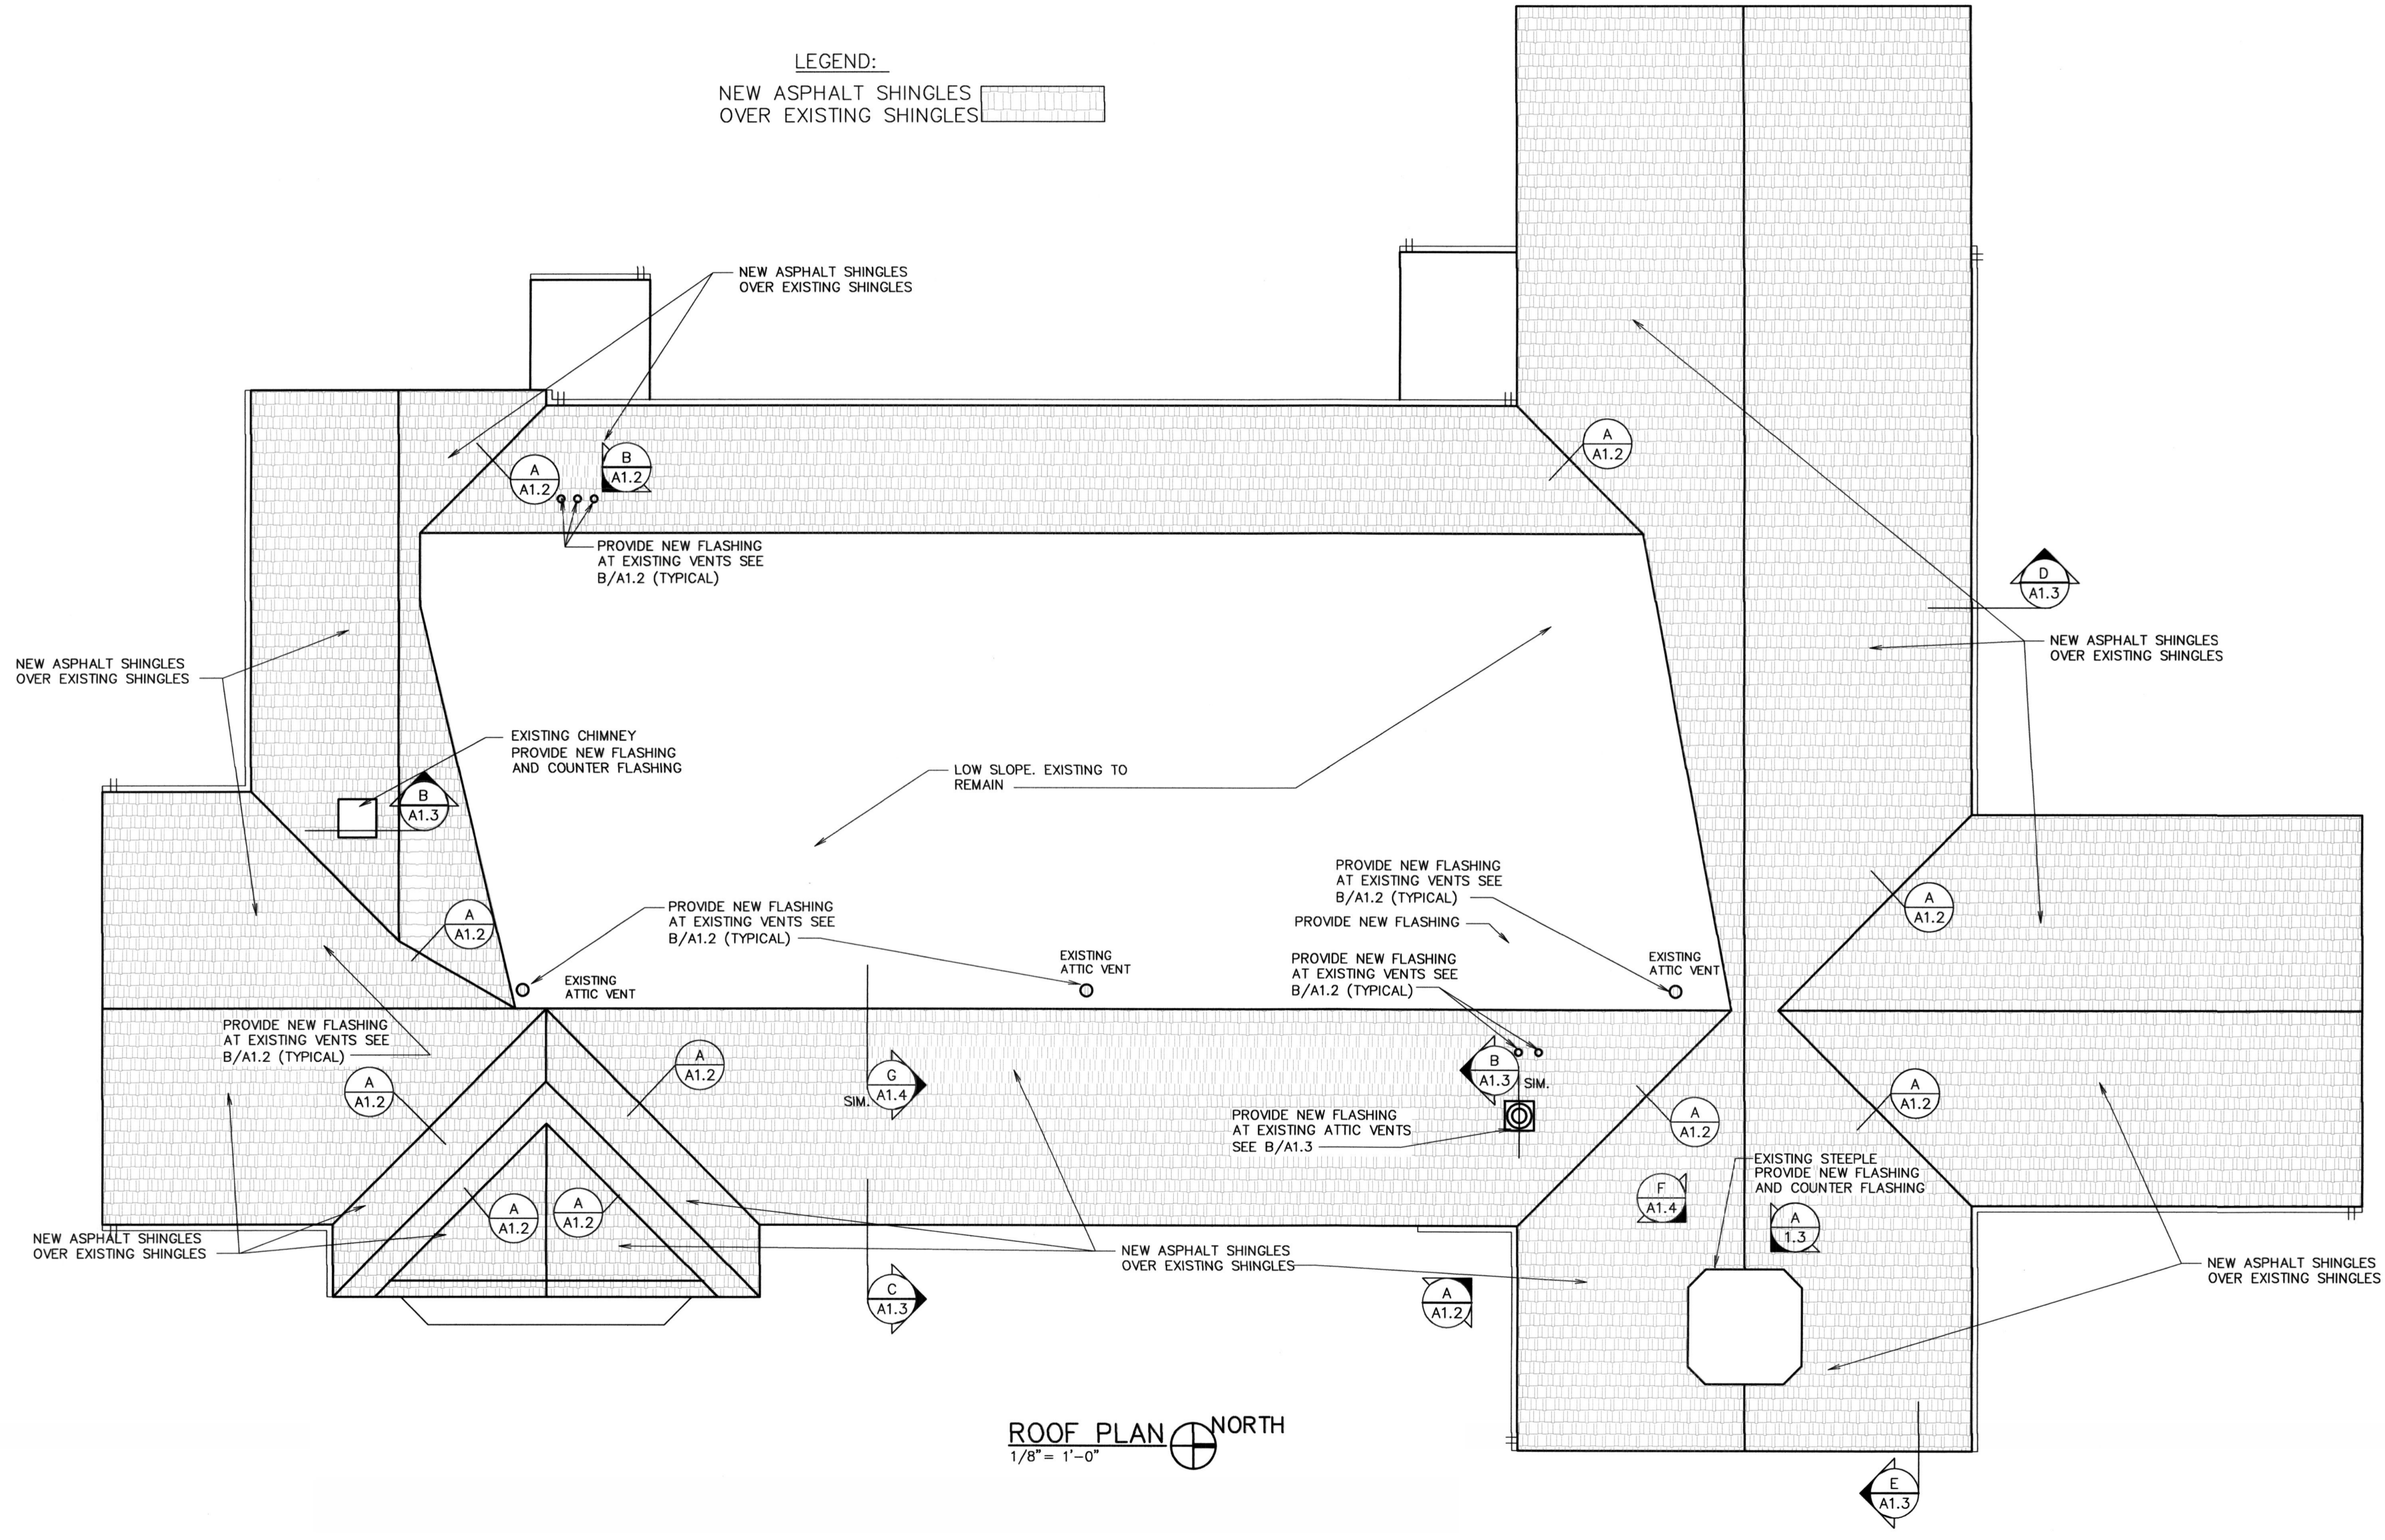

ROOF PLAN NORTH
 1/8" = 1'-0"

Architect / Engineer:
KNELL ARCHITECTS, P.C.
 45 EAST 300 NORTH, PROVO, UTAH 84606
 PHONE: (800) 375-684 FAX: (800) 377-068



Stamp:
**SPRING CREEK 3,
 SPRINGVILLE 4**
 55 SOUTH MAIN
 SPRINGVILLE, UTAH


Project for:
**THE CHURCH OF
 JESUS CHRIST
 OF LATTER-DAY SAINTS**

Project Number:
 505084719010101
 Plan Series:
 RE-ROOF
 Property Number:
 505084719010101

Sheet Title:
**ROOF
 PLAN**

Sheet
A1.1

\\FRED\Projects\DRAWINGS\CHURCHESITES\Spring Creek 3,9,10 Wards\ROOF PLAN.dwg 18 Jul 2019 1:42pm

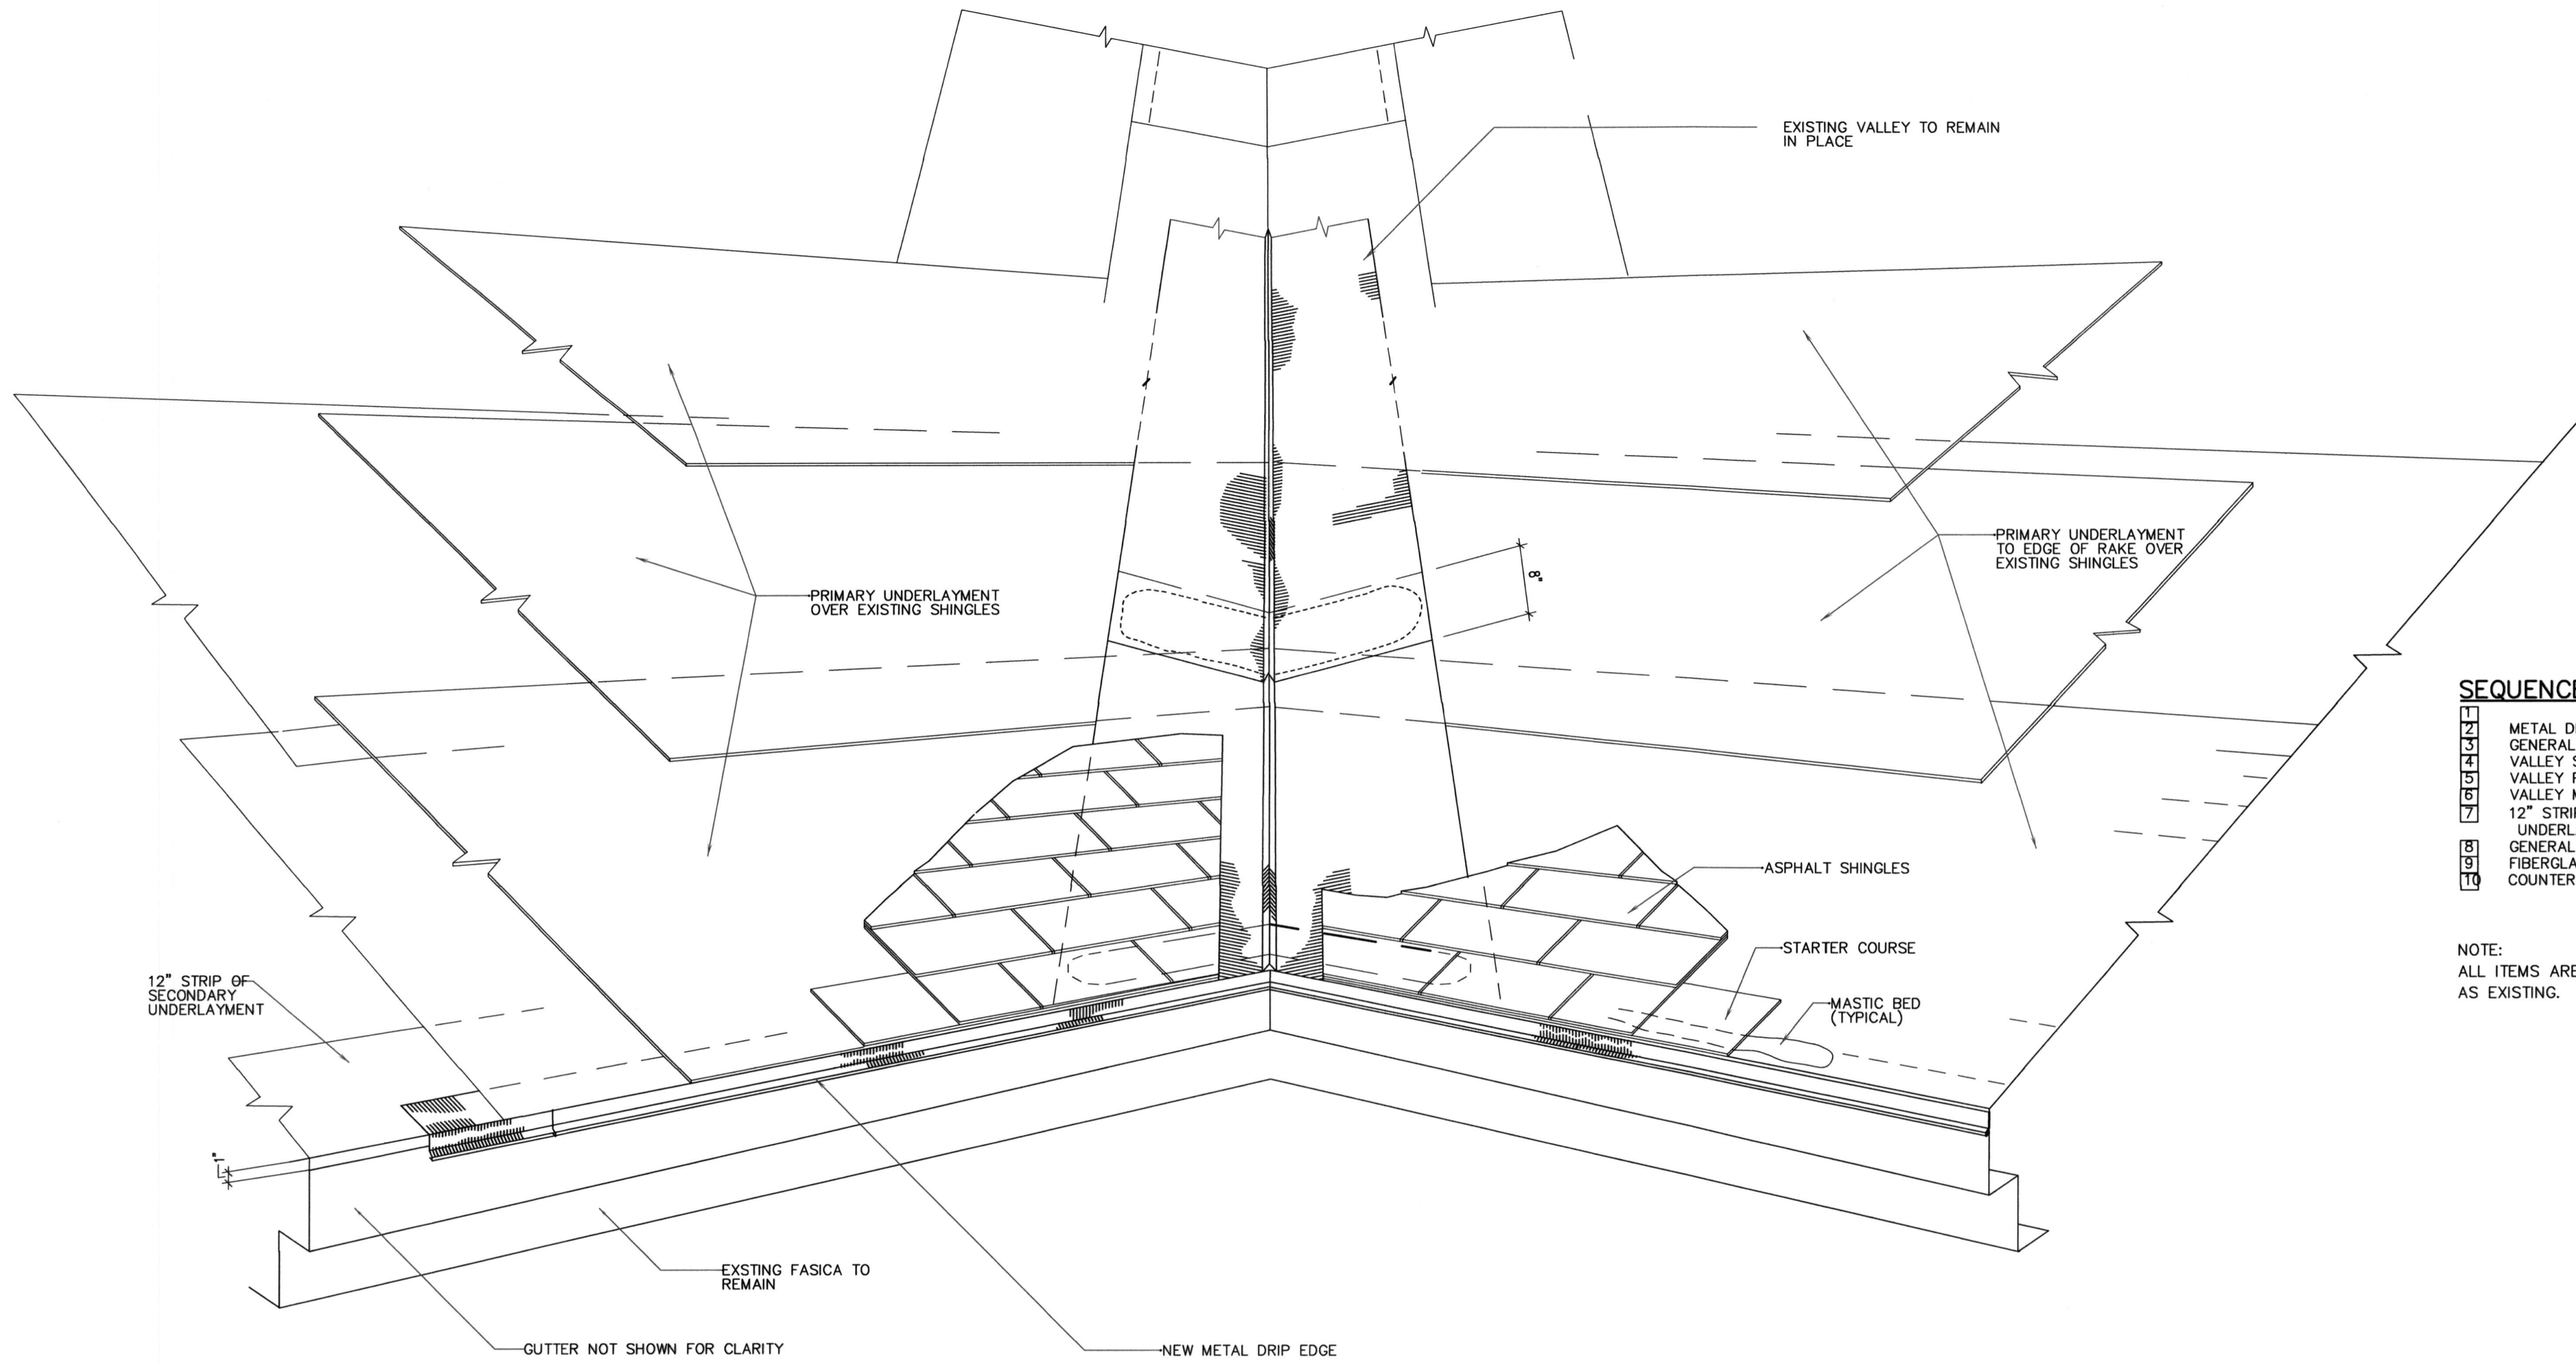


SEQUENCE OF ROOFING MATERIALS:

- 1 METAL DRIP EDGE
- 2 GENERAL SECONDARY UNDERLAYMENT OVER 100% OF ROOF
- 3 VALLEY SECONDARY UNDERLAYMENT
- 4 VALLEY PRIMARY UNDERLAYMENT
- 5 VALLEY METAL
- 6 12" STRIP OF SECONDARY UNDERLAYMENT OVER NAILED EDGES
- 7 GENERAL PRIMARY UNDERLAYMENT
- 8 FIBERGLASS SHINGLES, STEP FLASHINGS
- 9 COUNTER FLASHINGS
- 10

NOTE:
ALL ITEMS ARE NEW UNLESS NOTED AS EXISTING.

NEW SHINGLES AND UNDERLAYMENT OVER EXISTING SHINGLES


A VALLEY FLASHING DETAIL
SCALE: NONE

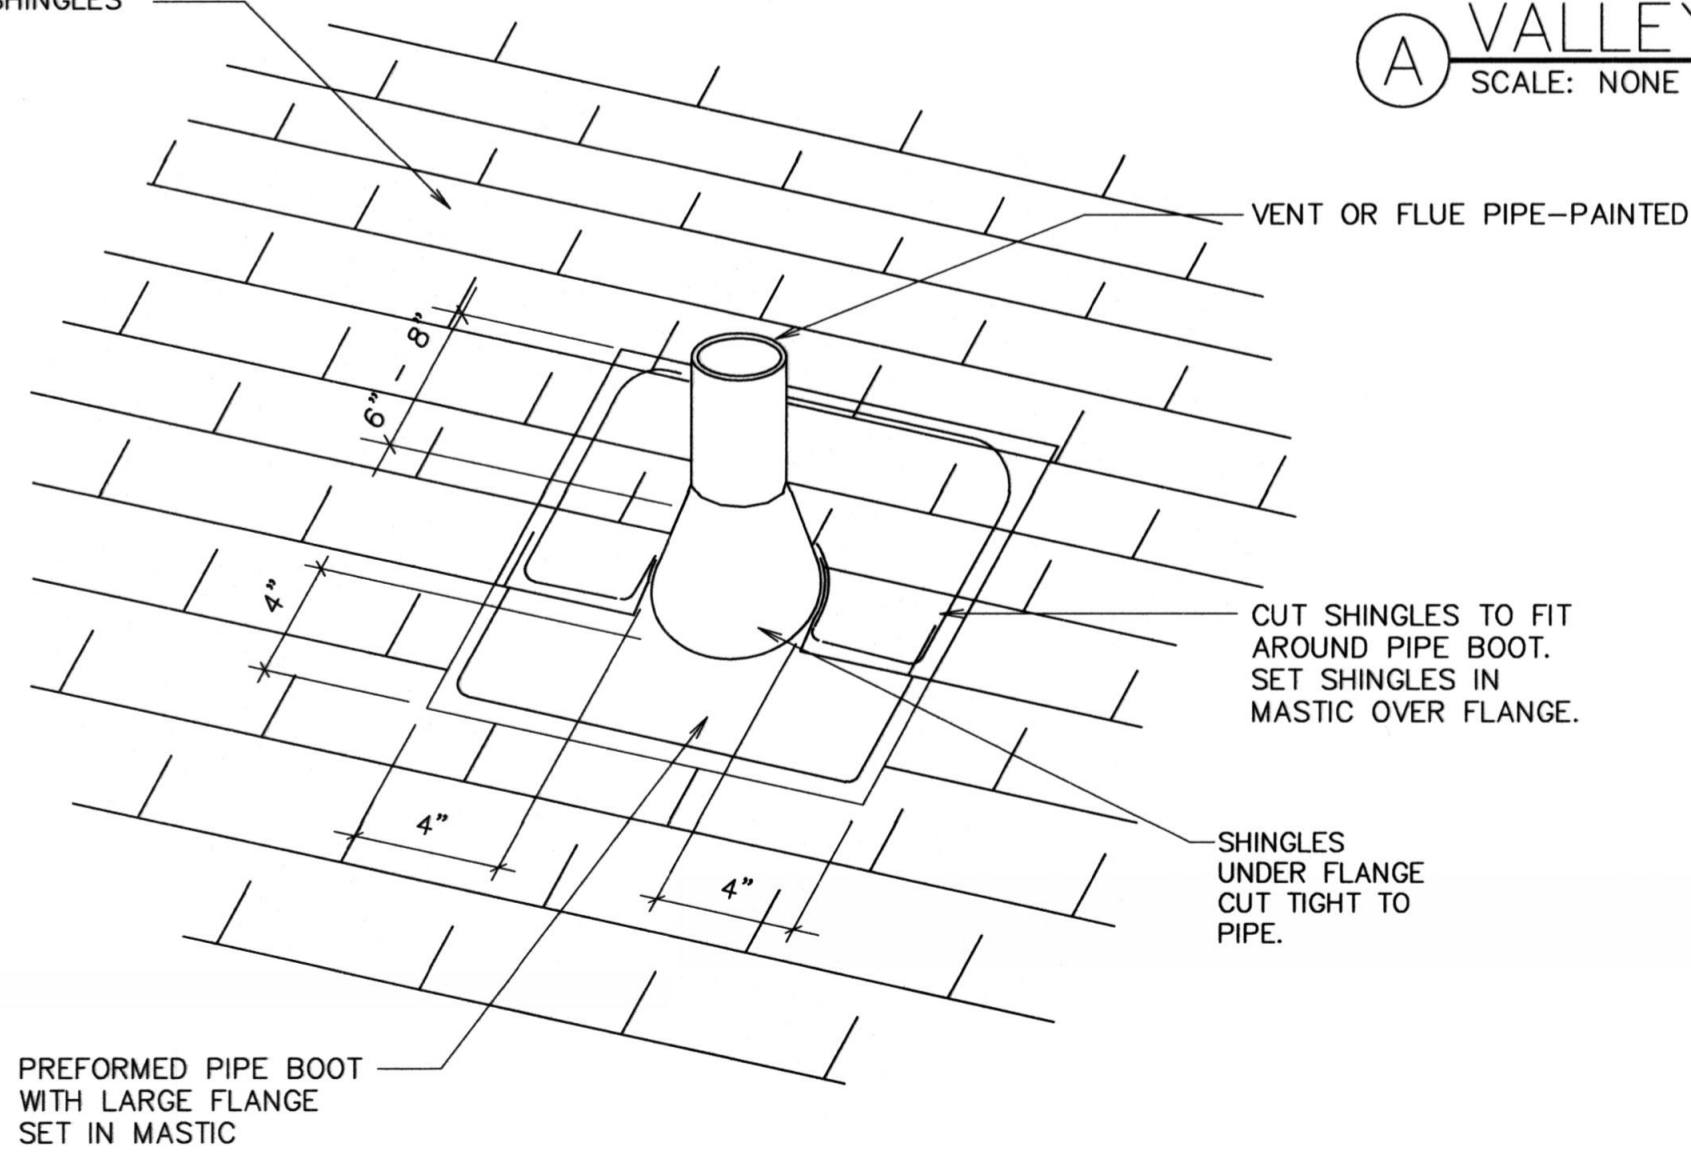

B PIPE BOOT FLANGE DETAIL
SCALE: NONE

Architect / Engineer:

KNELL ARCHITECTS, P.C.
45 EAST 300 NORTH, PROVO, UTAH 84606
PHONE: (801) 373-8254 FAX: (801) 377-1061

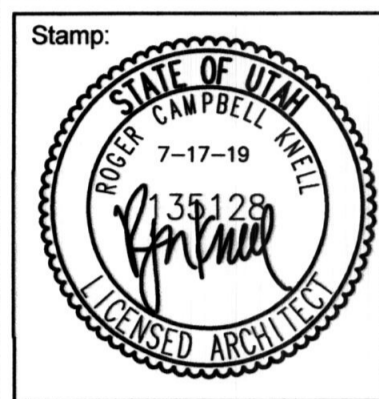

Project for:
THE CHURCH OF JESUS CHRIST OF LATTER-DAY SAINTS

SPRING CREEK 3, SPRINGVILLE 4

55 SOUTH MAIN
SPRINGVILLE, UTAH


Project Number: 505084719010101
Plan Series: RE-ROOF
Property Number: 505084719010101

Sheet Title:
ROOF DETAILS

Sheet:
A1.2

\\FRED\Projects\DRAWINGS\CHURCHSITES\Spring Creek 3,9,10 Wards\ROOF PLAN.dwg 18 Jul 2019 11:06am


NOTE:
ALL ITEMS ARE NEW UNLESS NOTED
AS EXISTING.

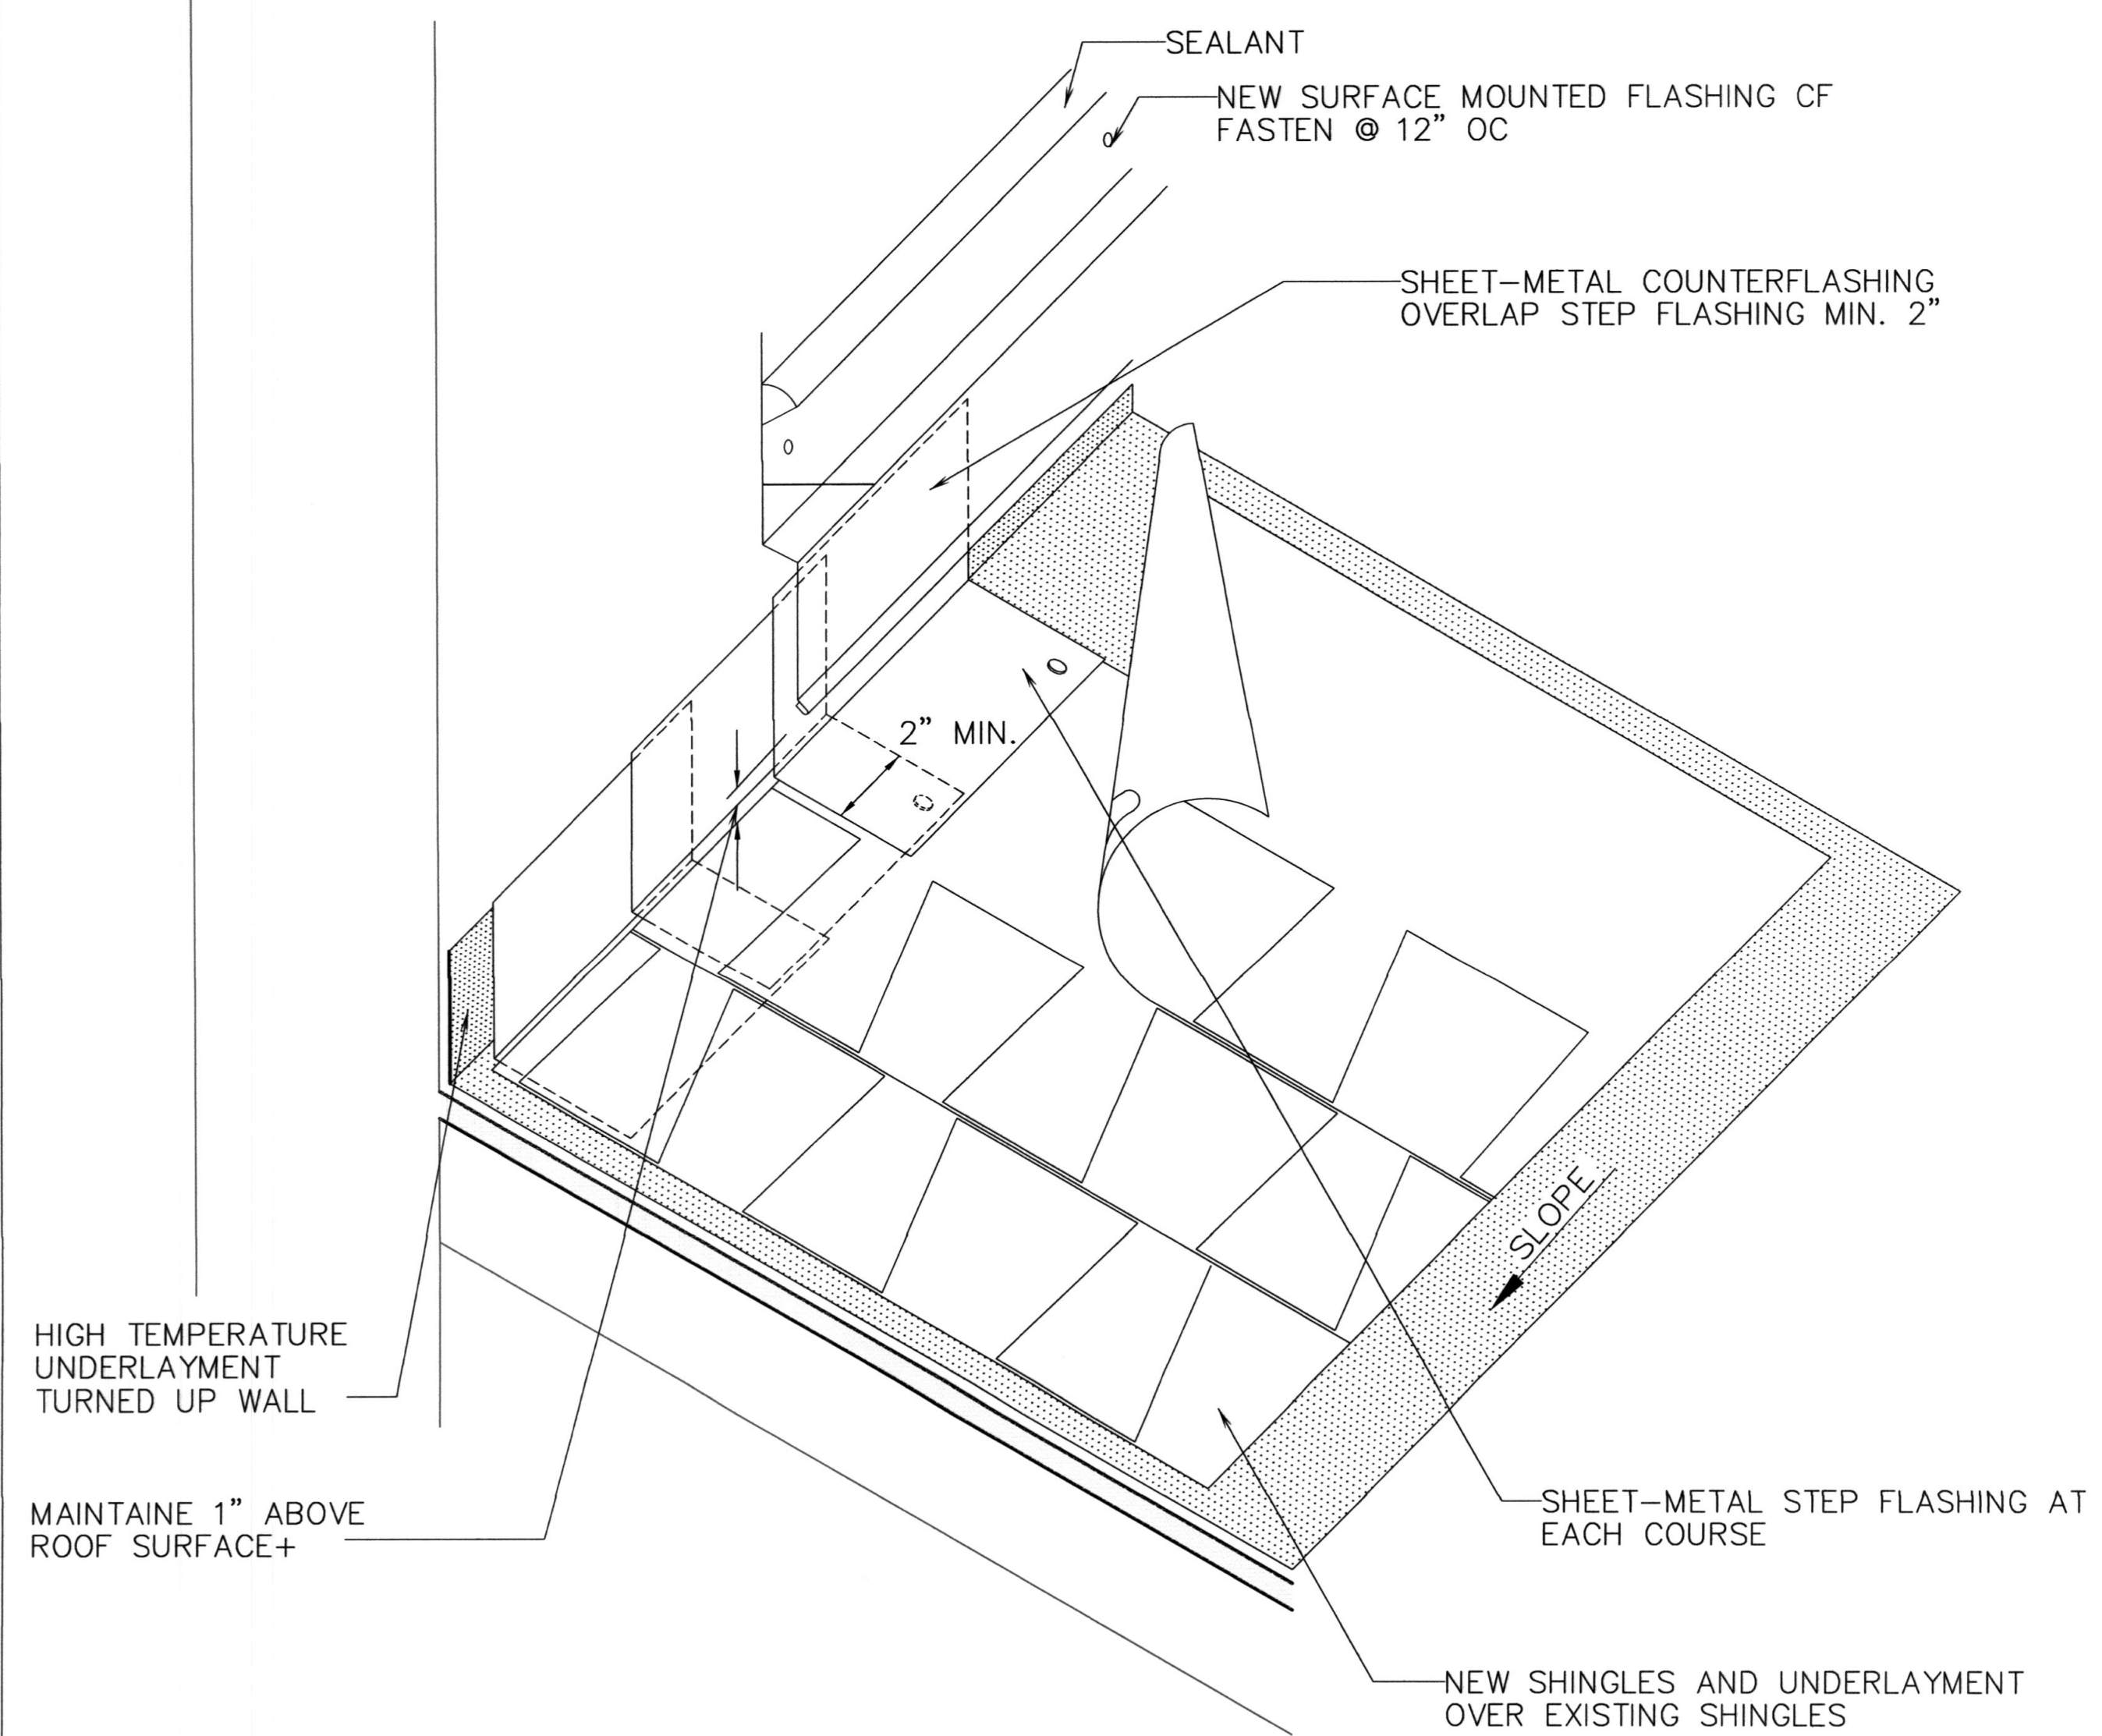

DETAIL

A


SCALE: NTS

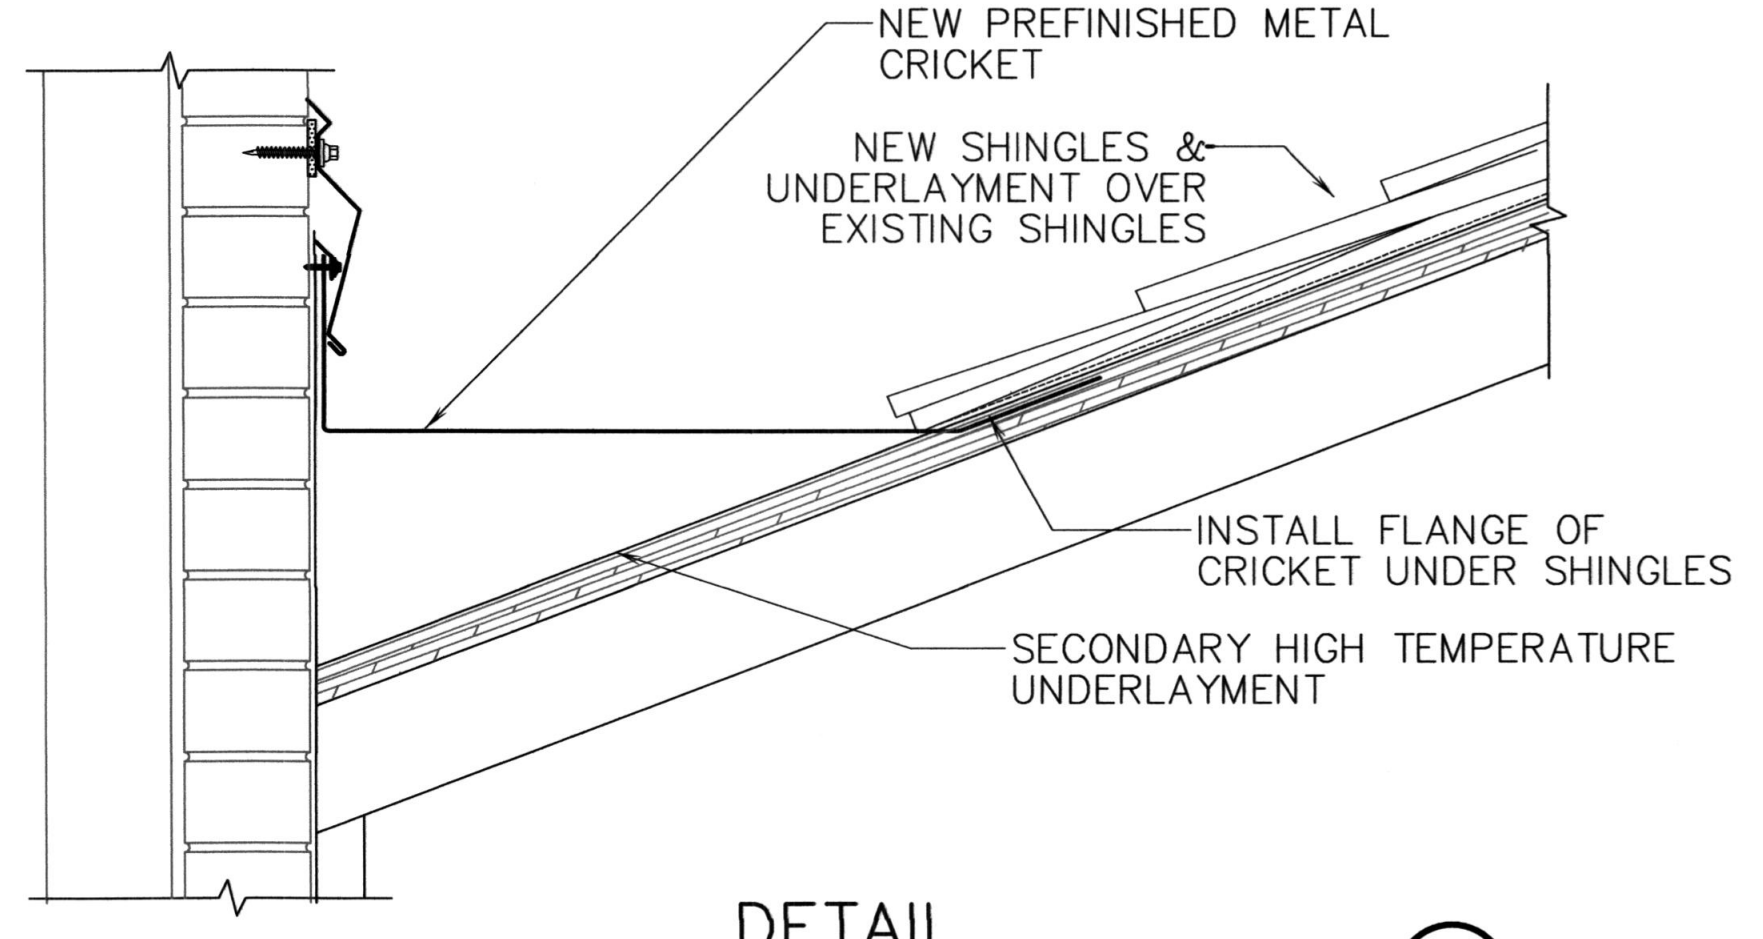

DETAIL

B


SCALE: NTS

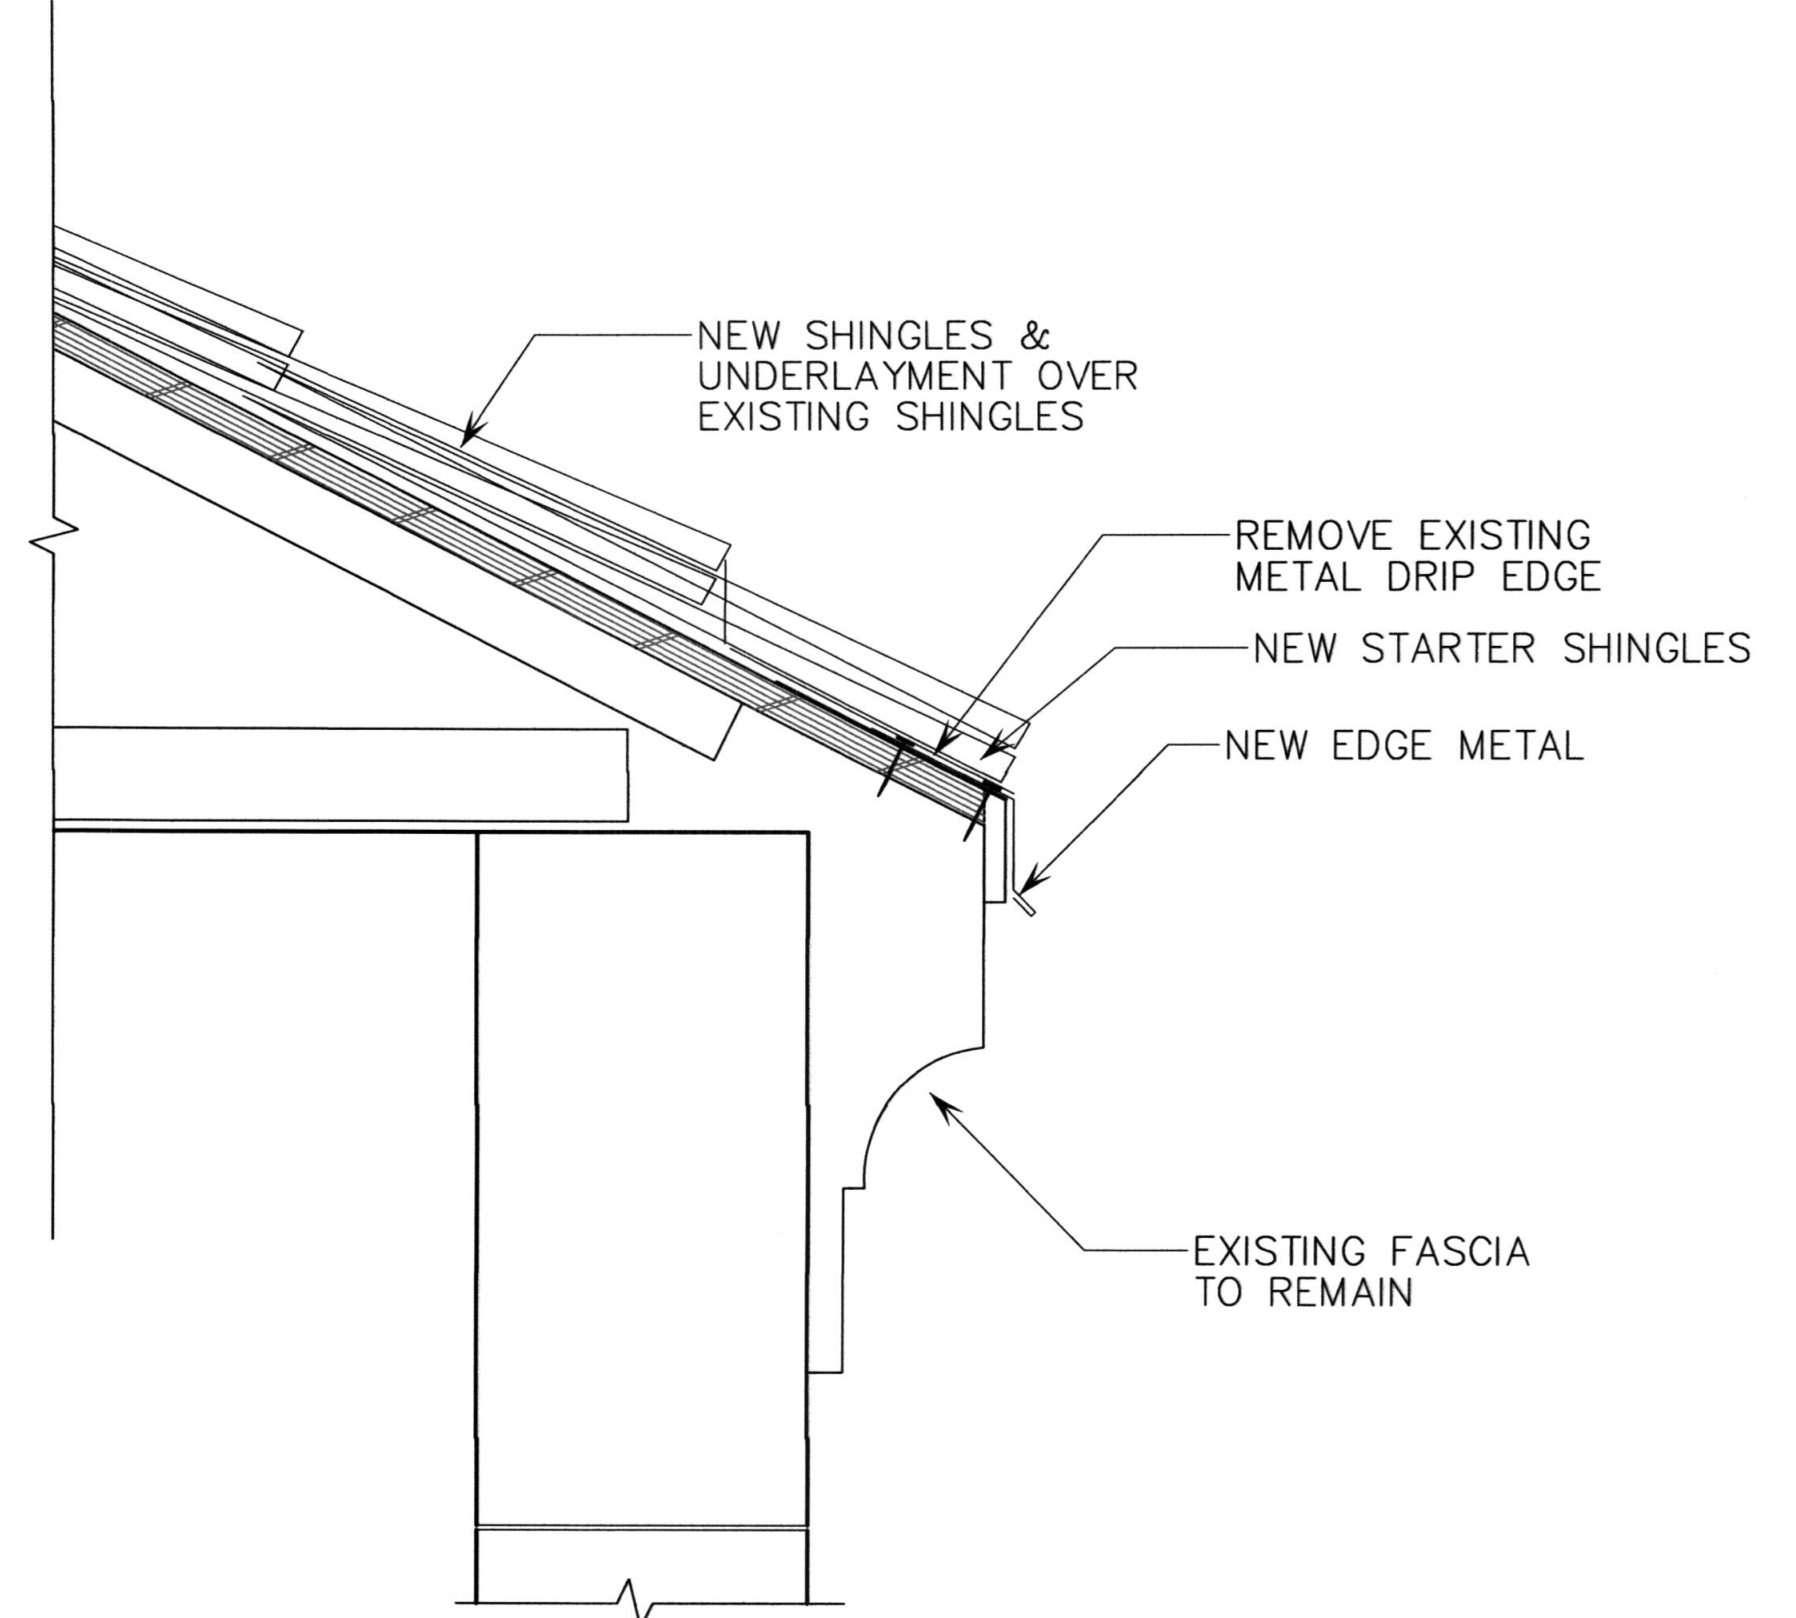

DETAIL

C


SCALE: NTS

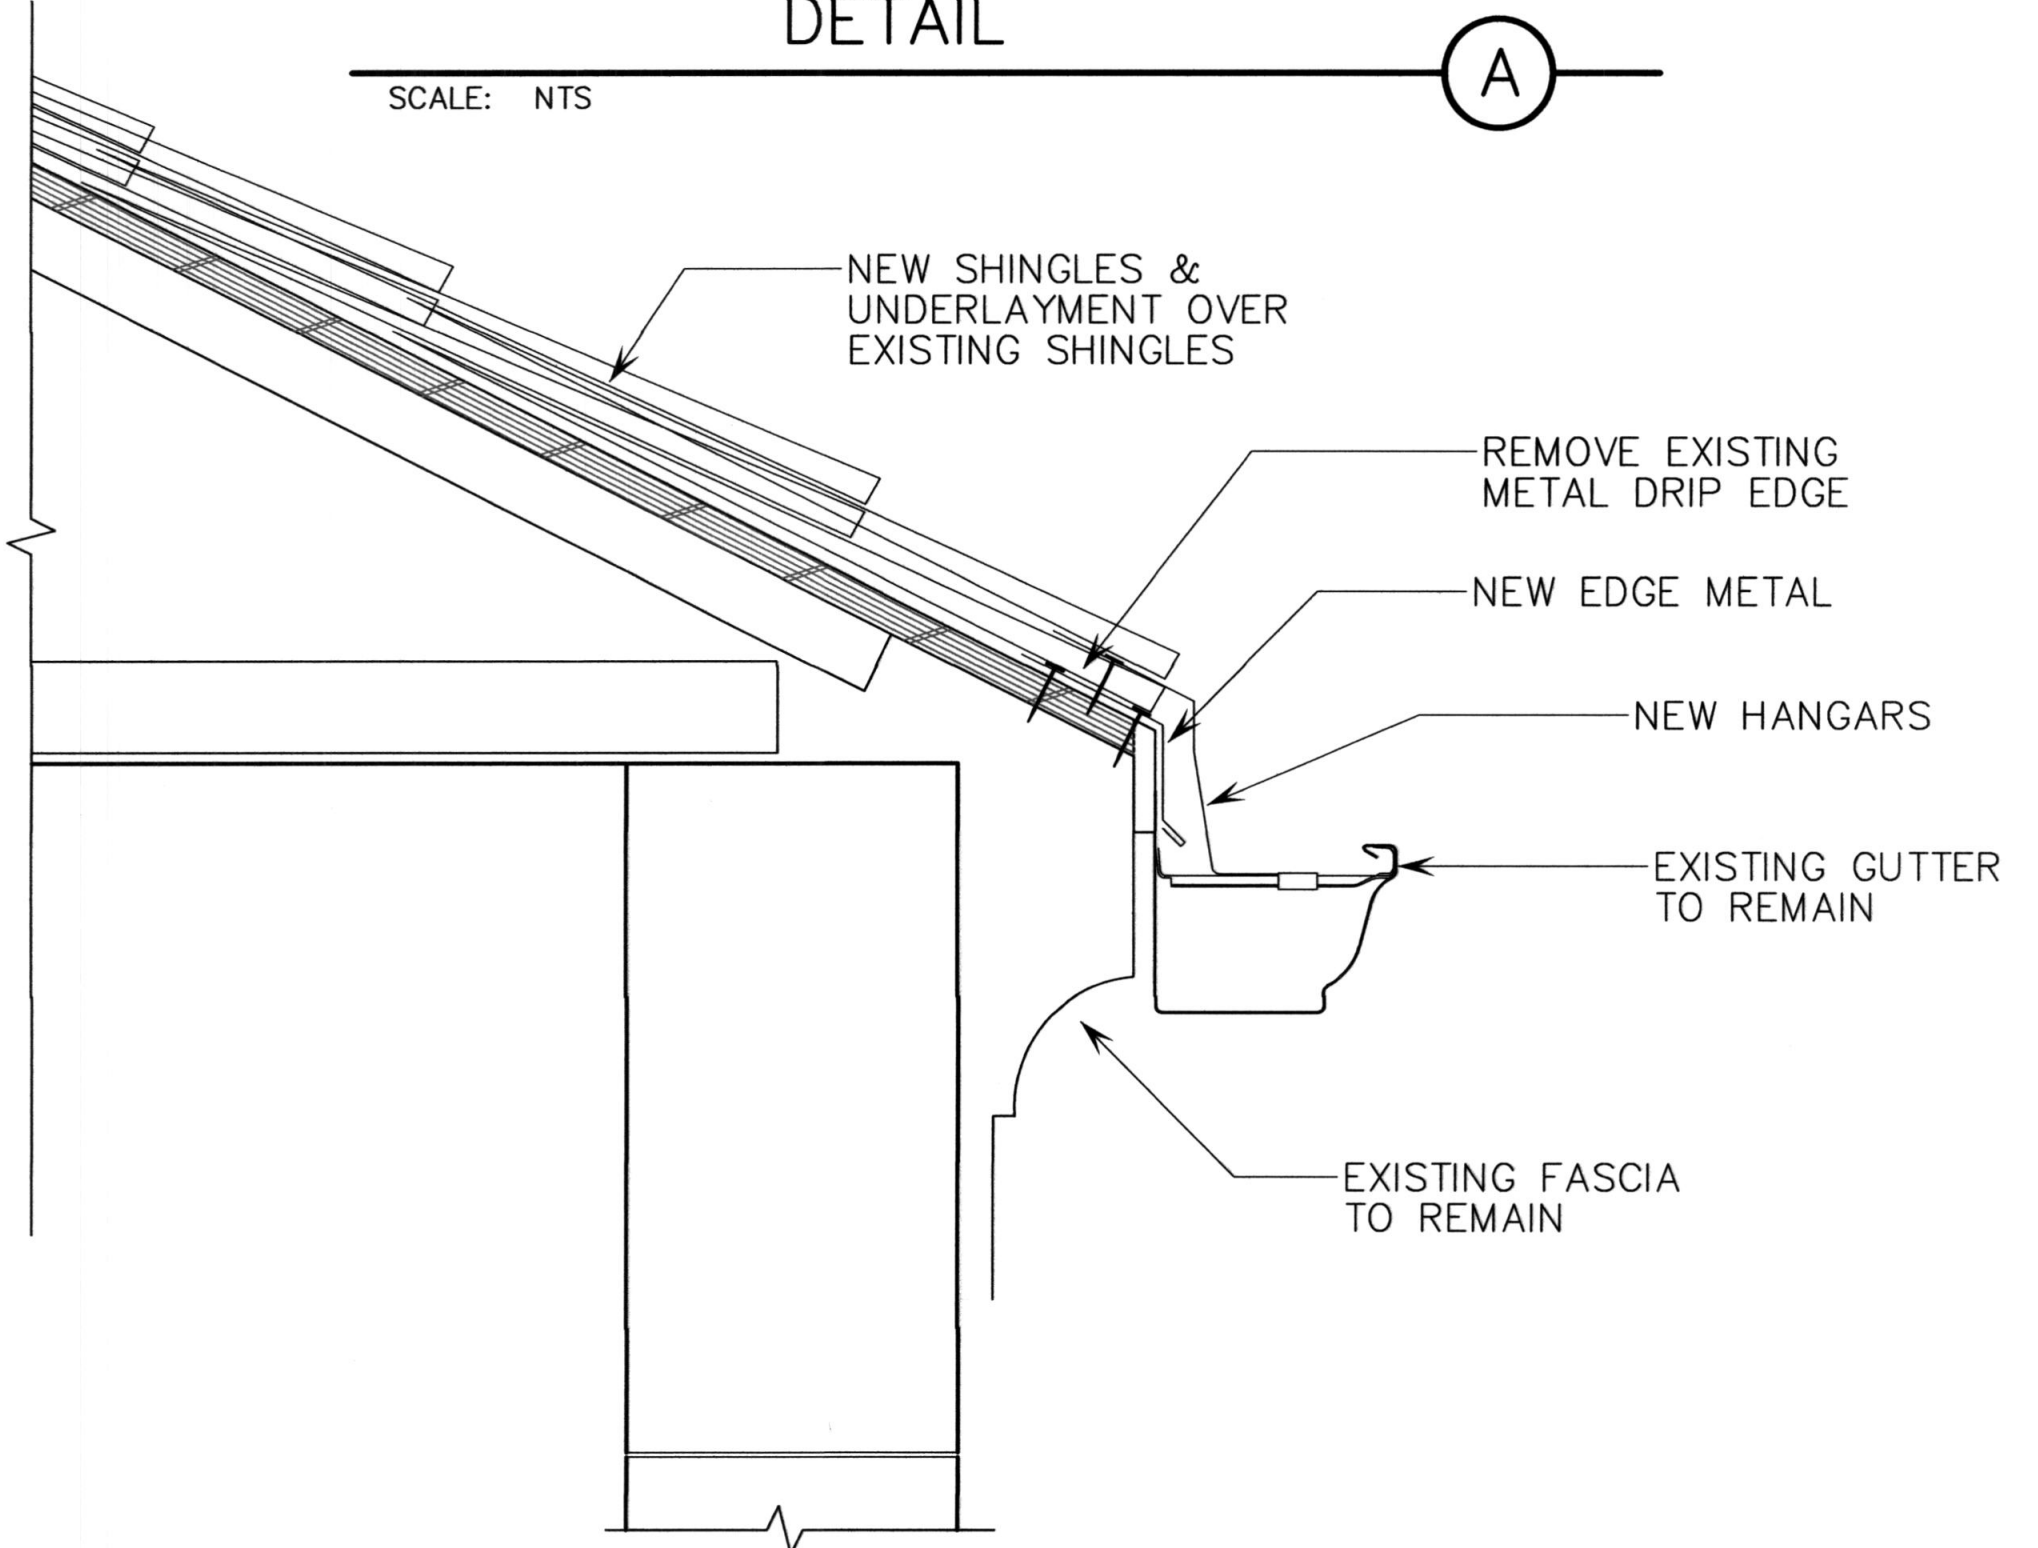

DETAIL

D

SCALE: NTS

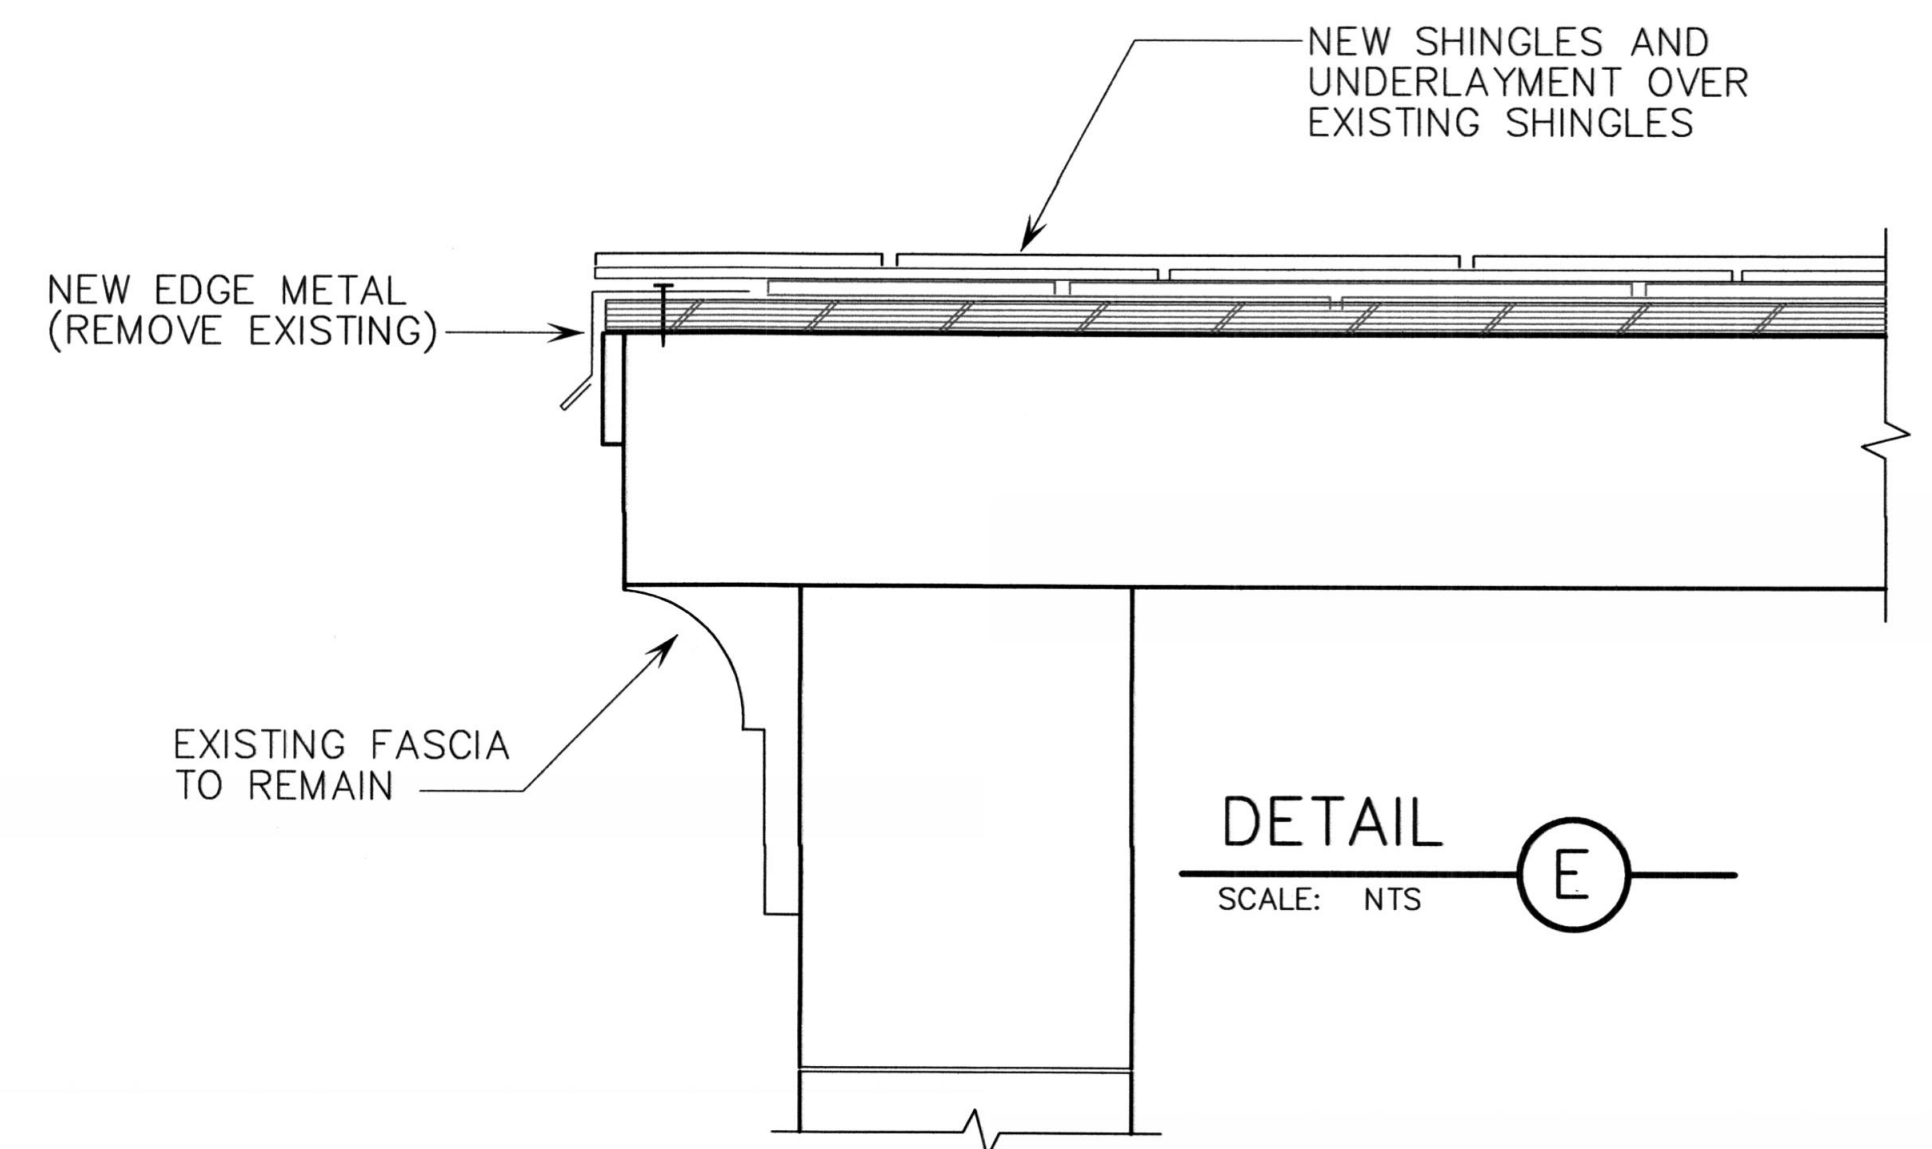

DETAIL


E

SCALE: NTS

Architect / Engineer:

KNELL ARCHITECTS, P.C.
45 EAST 300 NORTH, PROVO, UTAH 84606
PHONE: (801) 377-8234 FAX: (801) 377-1066

Stamp:

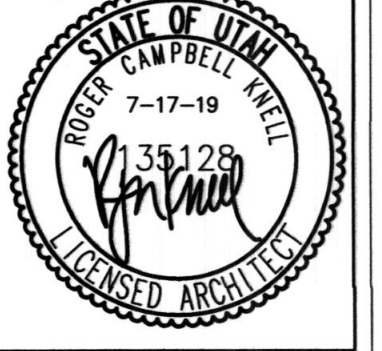

Project for:
**SPRING CREEK 3,
SPRINGVILLE 4**

55 SOUTH MAIN
SPRINGVILLE, UTAH

Project for:
**THE CHURCH OF
JESUS CHRIST
OF LATTER-DAY SAINTS**

Project Number:
505084719010101

Plan Series:
RE-ROOF

Property Number:
505084719010101

Sheet Title:


**ROOF
DETAILS**

Sheet:

A1.3


\\FRED\Projects\DRAWINGS\CHURCH\SITES\Spring Creek 3,9,10 Wards\A1.3 ROOF DETAILS.dwg 18 Jul 2019 11:07am

NOTE:
ALL ITEMS ARE NEW UNLESS NOTED
AS EXISTING.

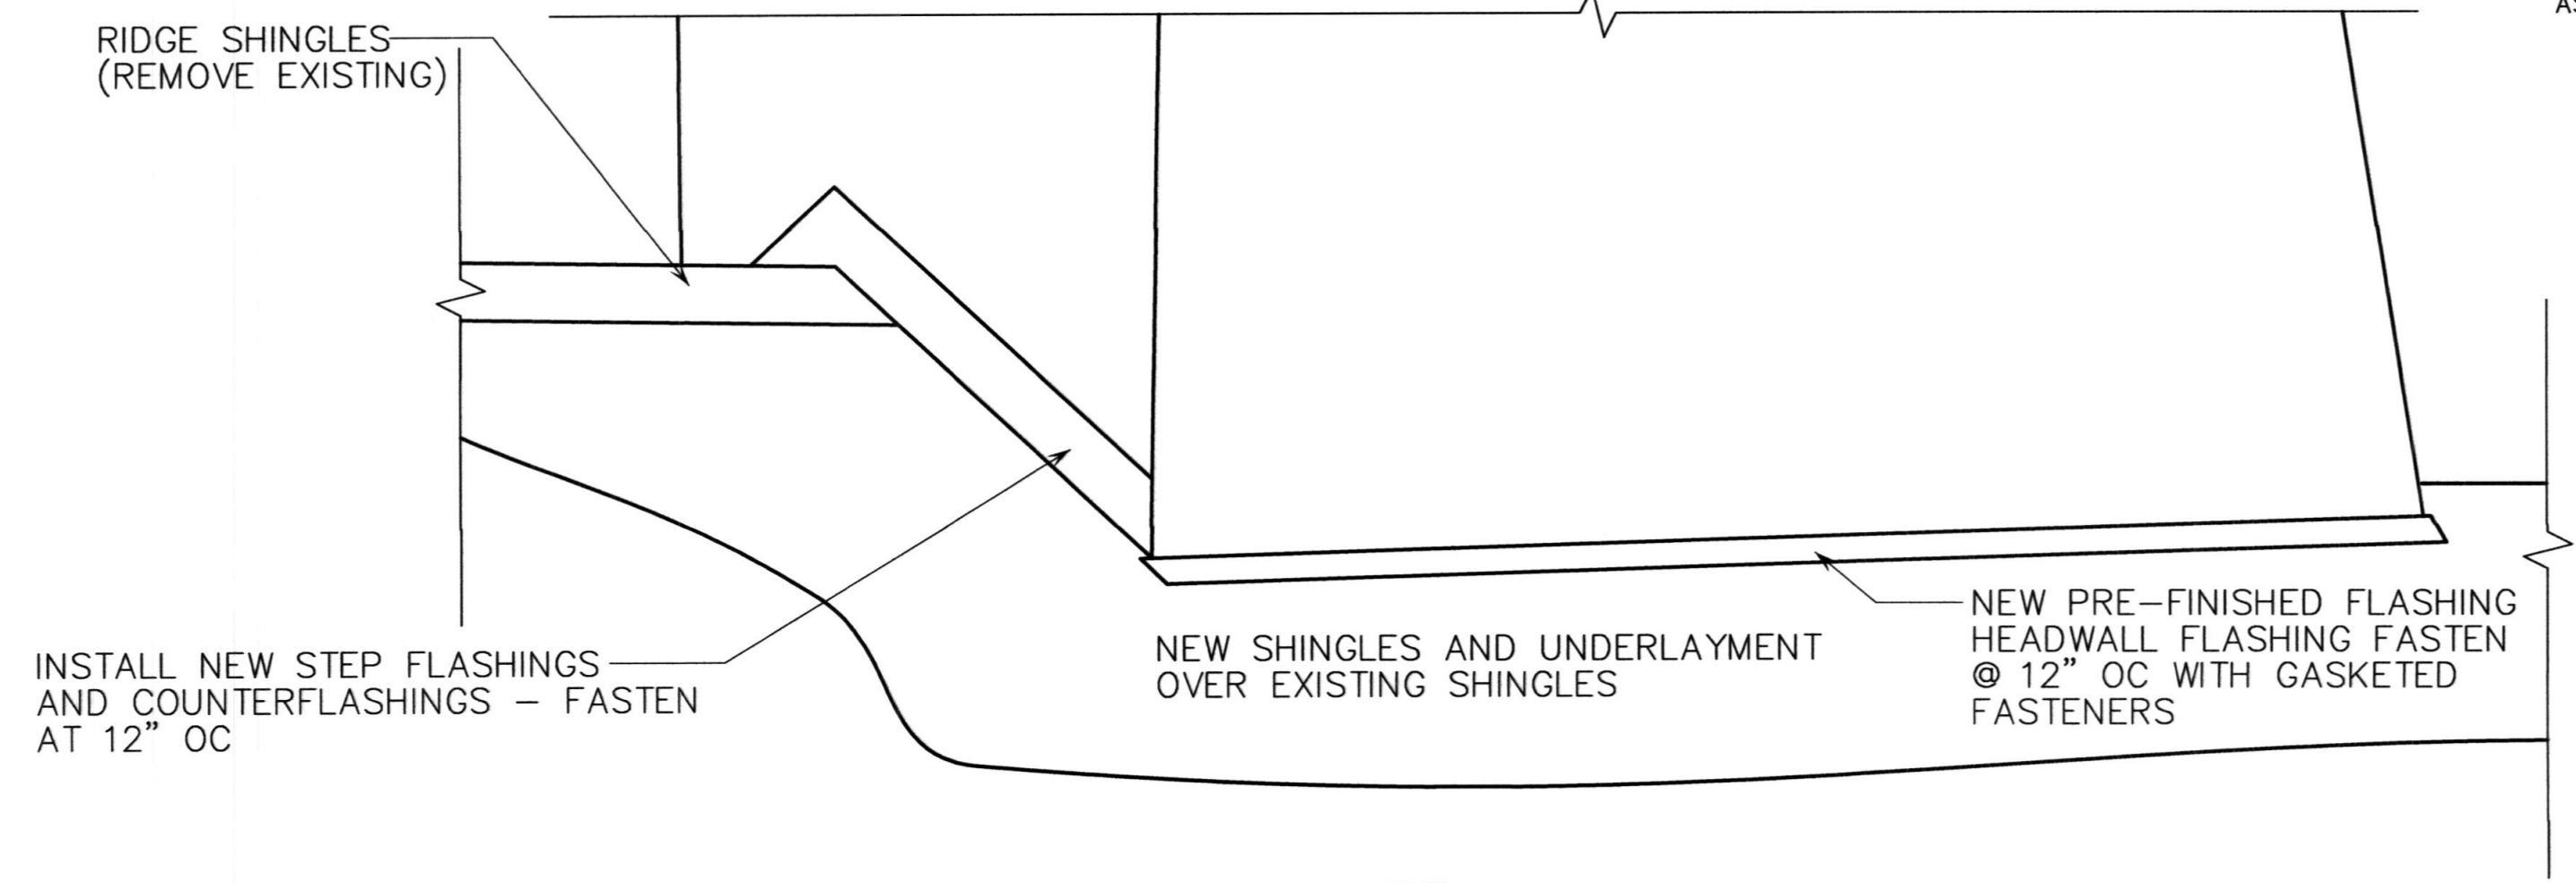

DETAIL (F)

SCALE: NTS

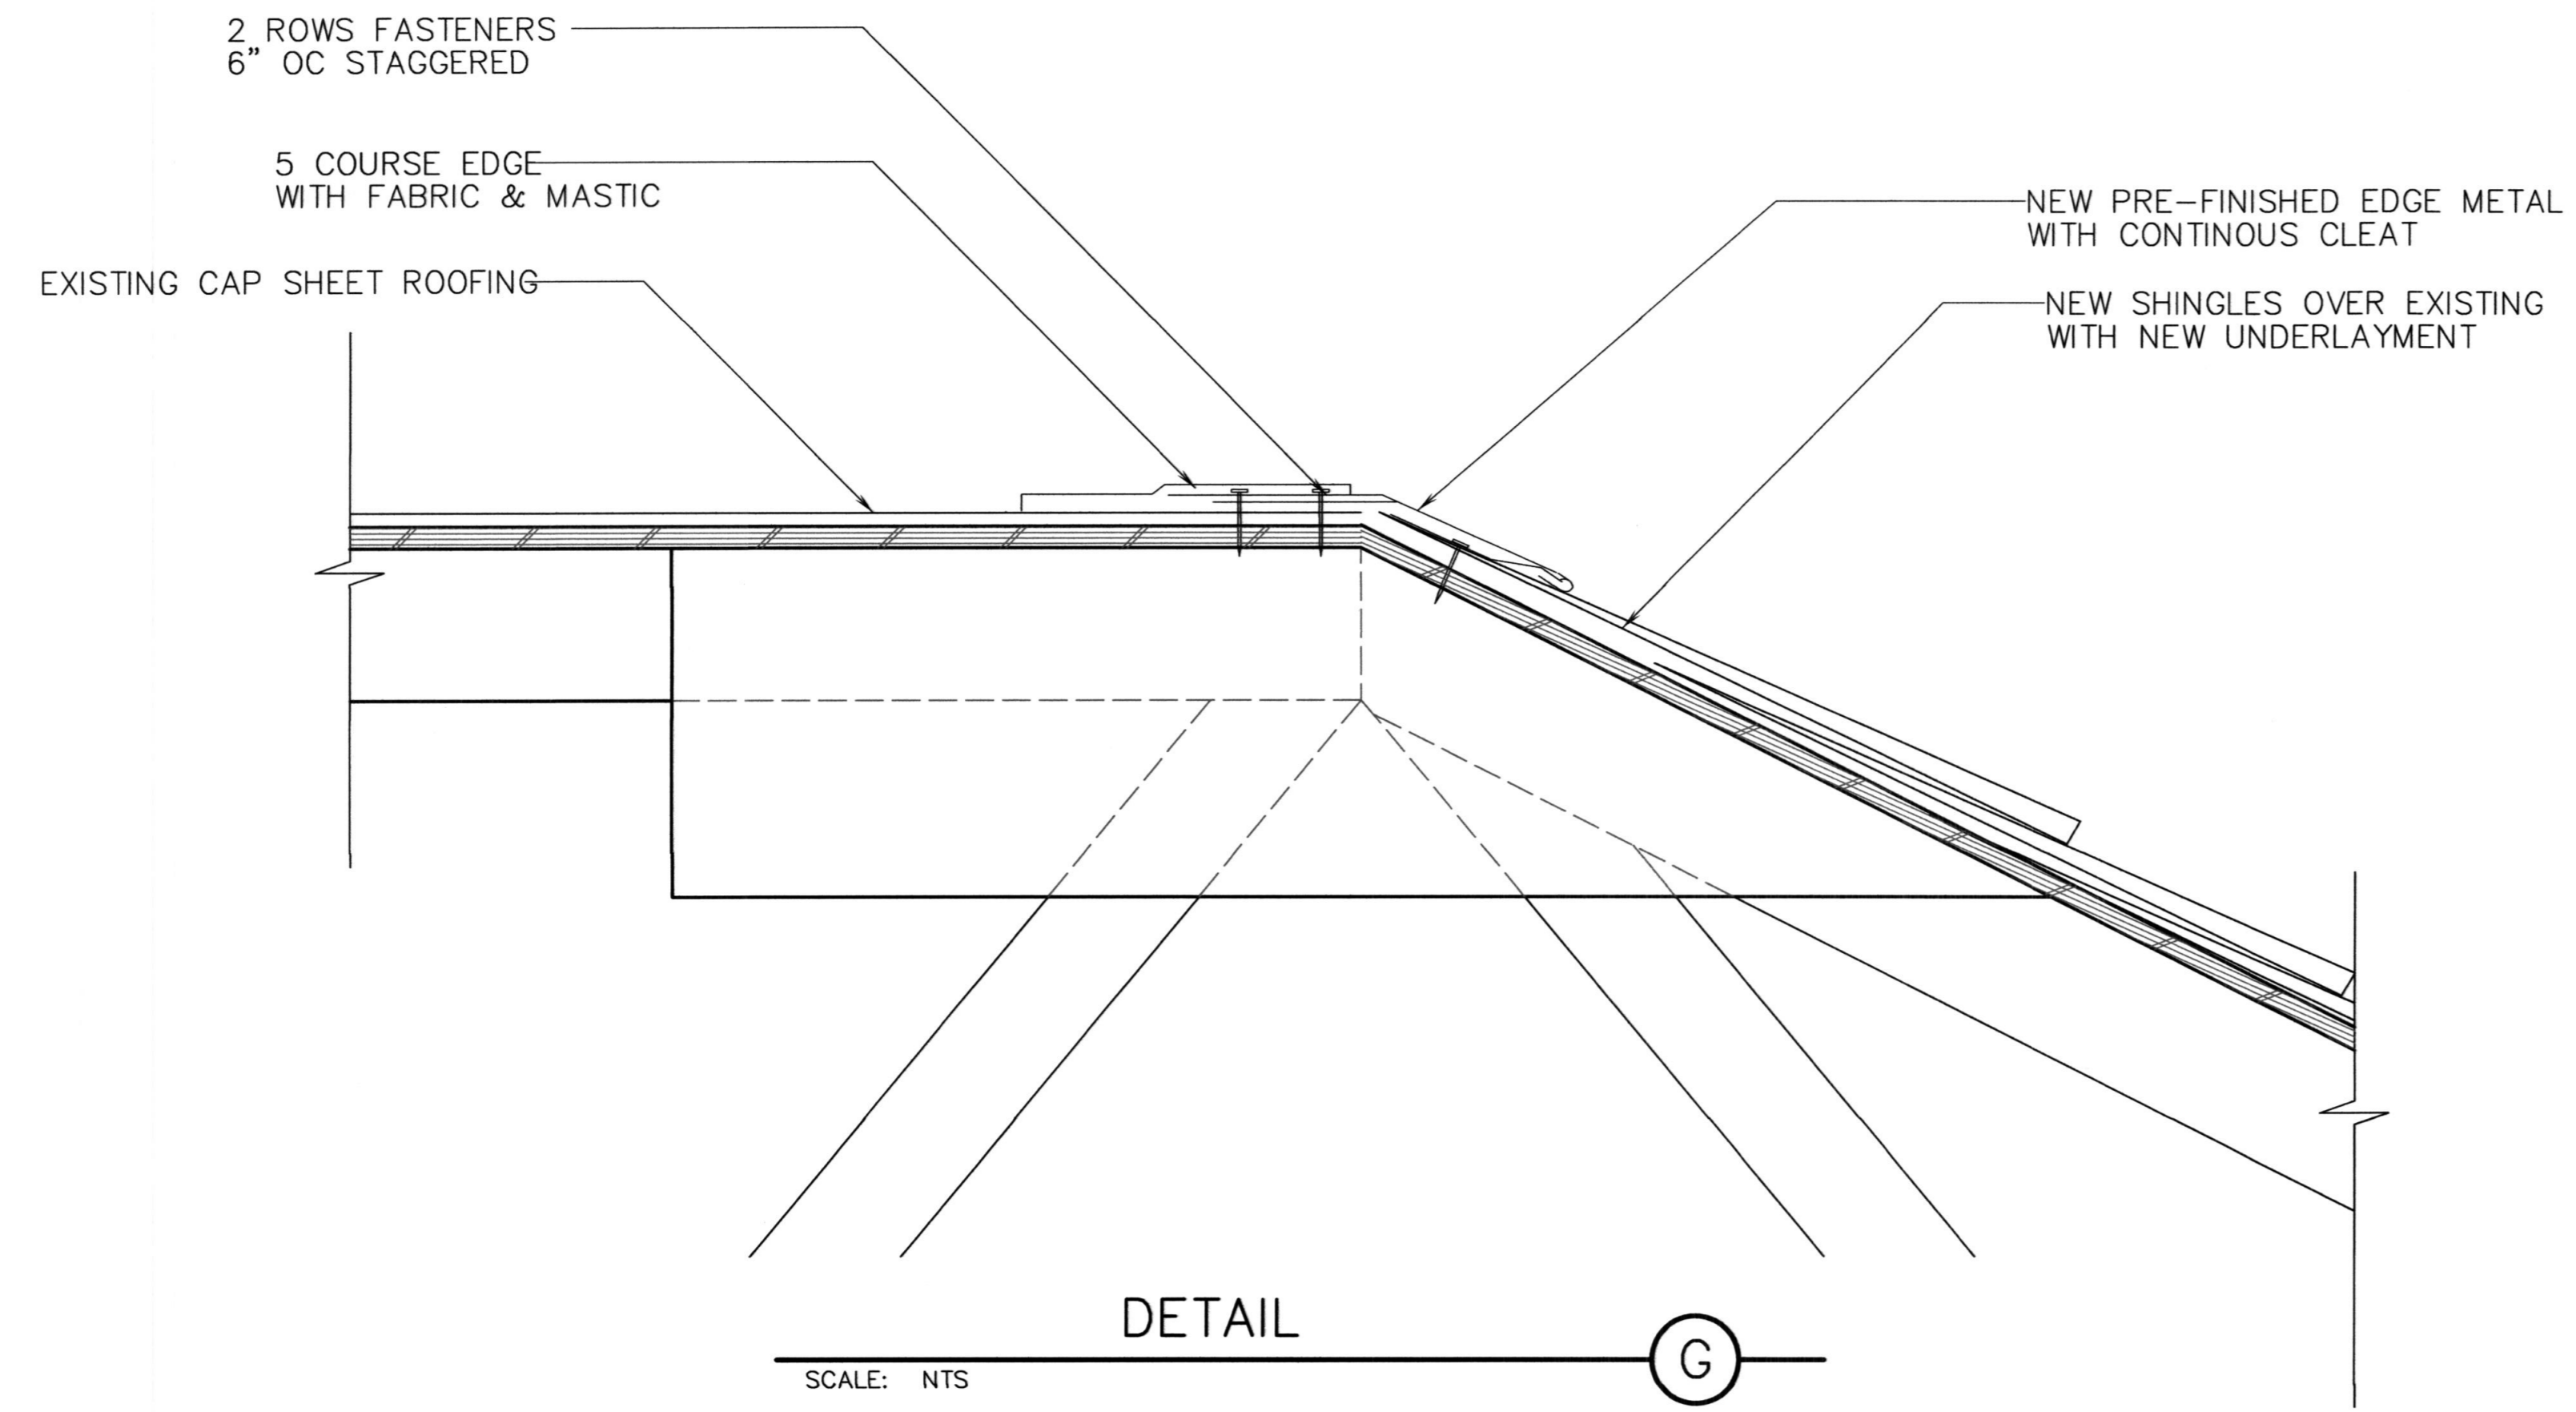


DETAIL (G)

SCALE: NTS

Architect / Engineer:

KNELL ARCHITECTS, P.C.
45 EAST 300 NORTH, PROVO, UTAH 84606
PHONE: (801) 375-634 FAX: (801) 377-906

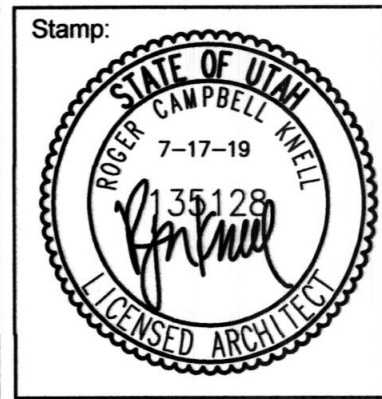

Project for:
**THE CHURCH OF
JESUS CHRIST
OF LATTER-DAY SAINTS**

Project for:
**THE CHURCH OF
JESUS CHRIST
OF LATTER-DAY SAINTS**

Project Number:
505084719010101
Plan Series:
RE-ROOF
Property Number:
505084719010101

Sheet Title:
**ROOF
DETAILS**

Sheet:
A1.4


\\FRED\Projects\DRAWINGS\CHURCHSITES\Spring Creek 3.9.10 Wards\A1.3 ROOF DETAILS.dwg 18 Jul 2019 11:07am

NOTE:
ALL ITEMS ARE NEW UNLESS NOTED
AS EXISTING.


Architect / Engineer:

KNELL ARCHITECTS, P.C.
45 EAST 300 NORTH, PROVO, UTAH 84606
PHONE: (801) 373-8254 FAX: (801) 377-1061

Stamp:

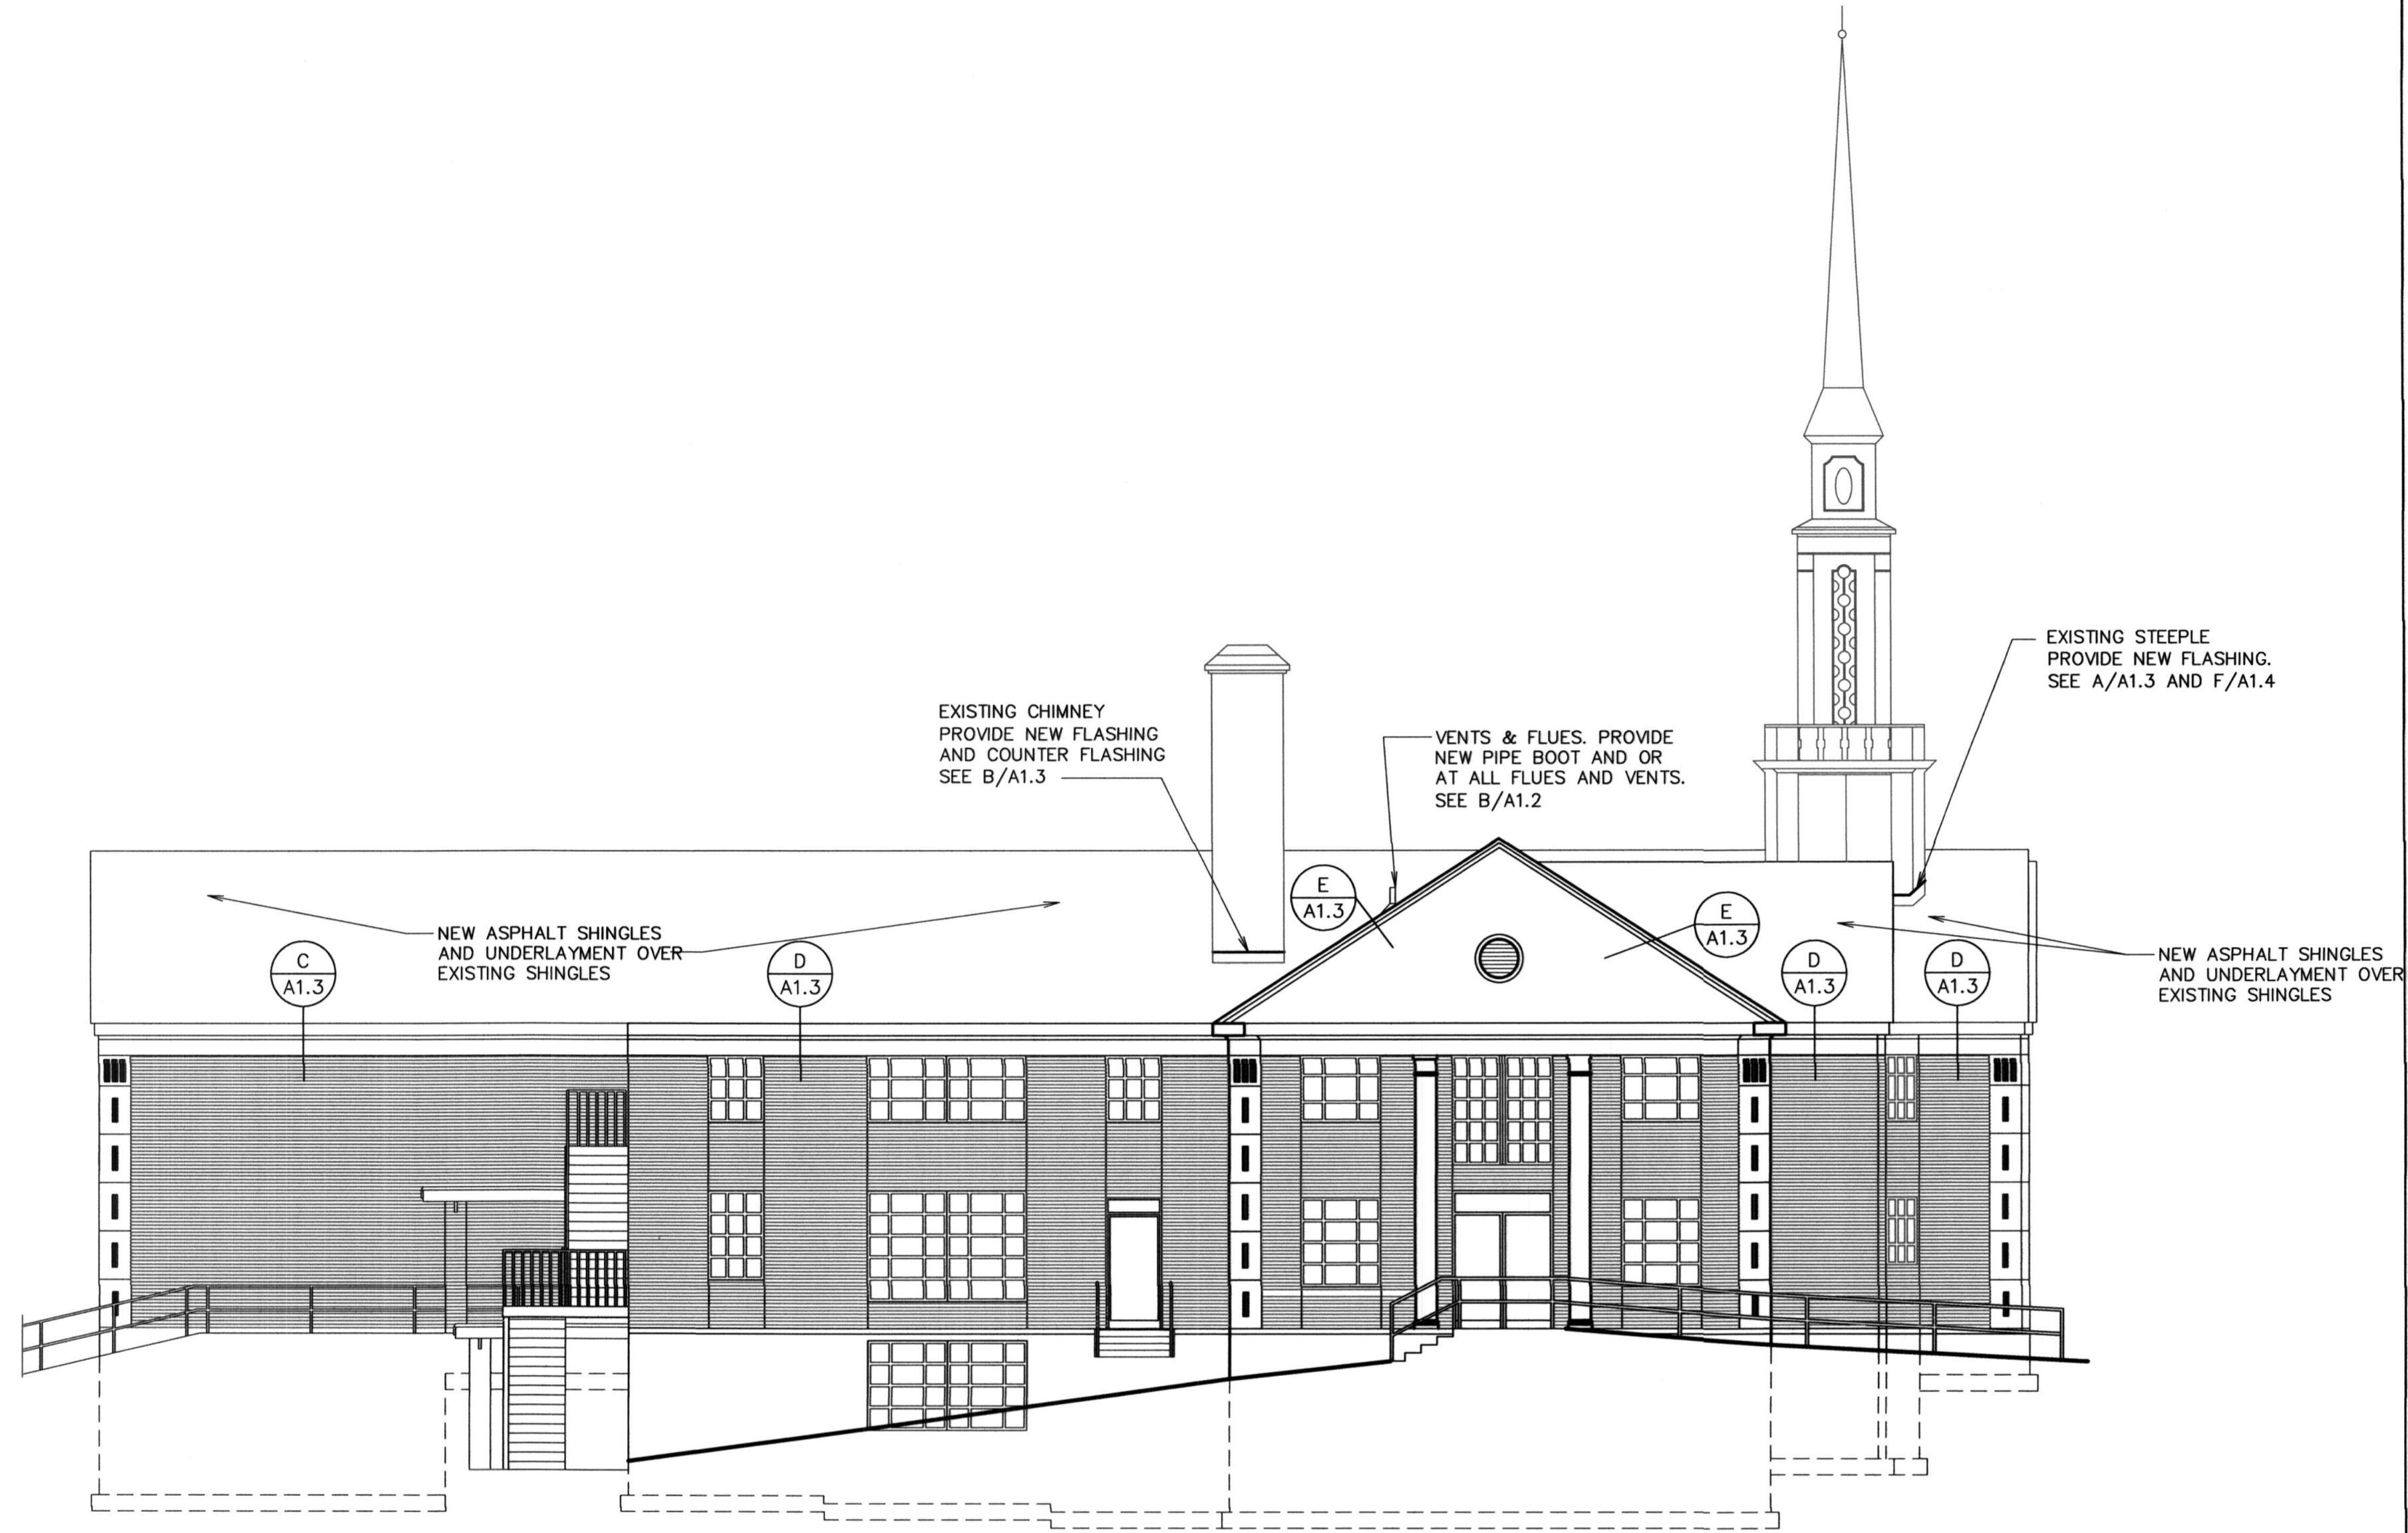

SOUTH ELEVATION
1/8" = 1'-0"

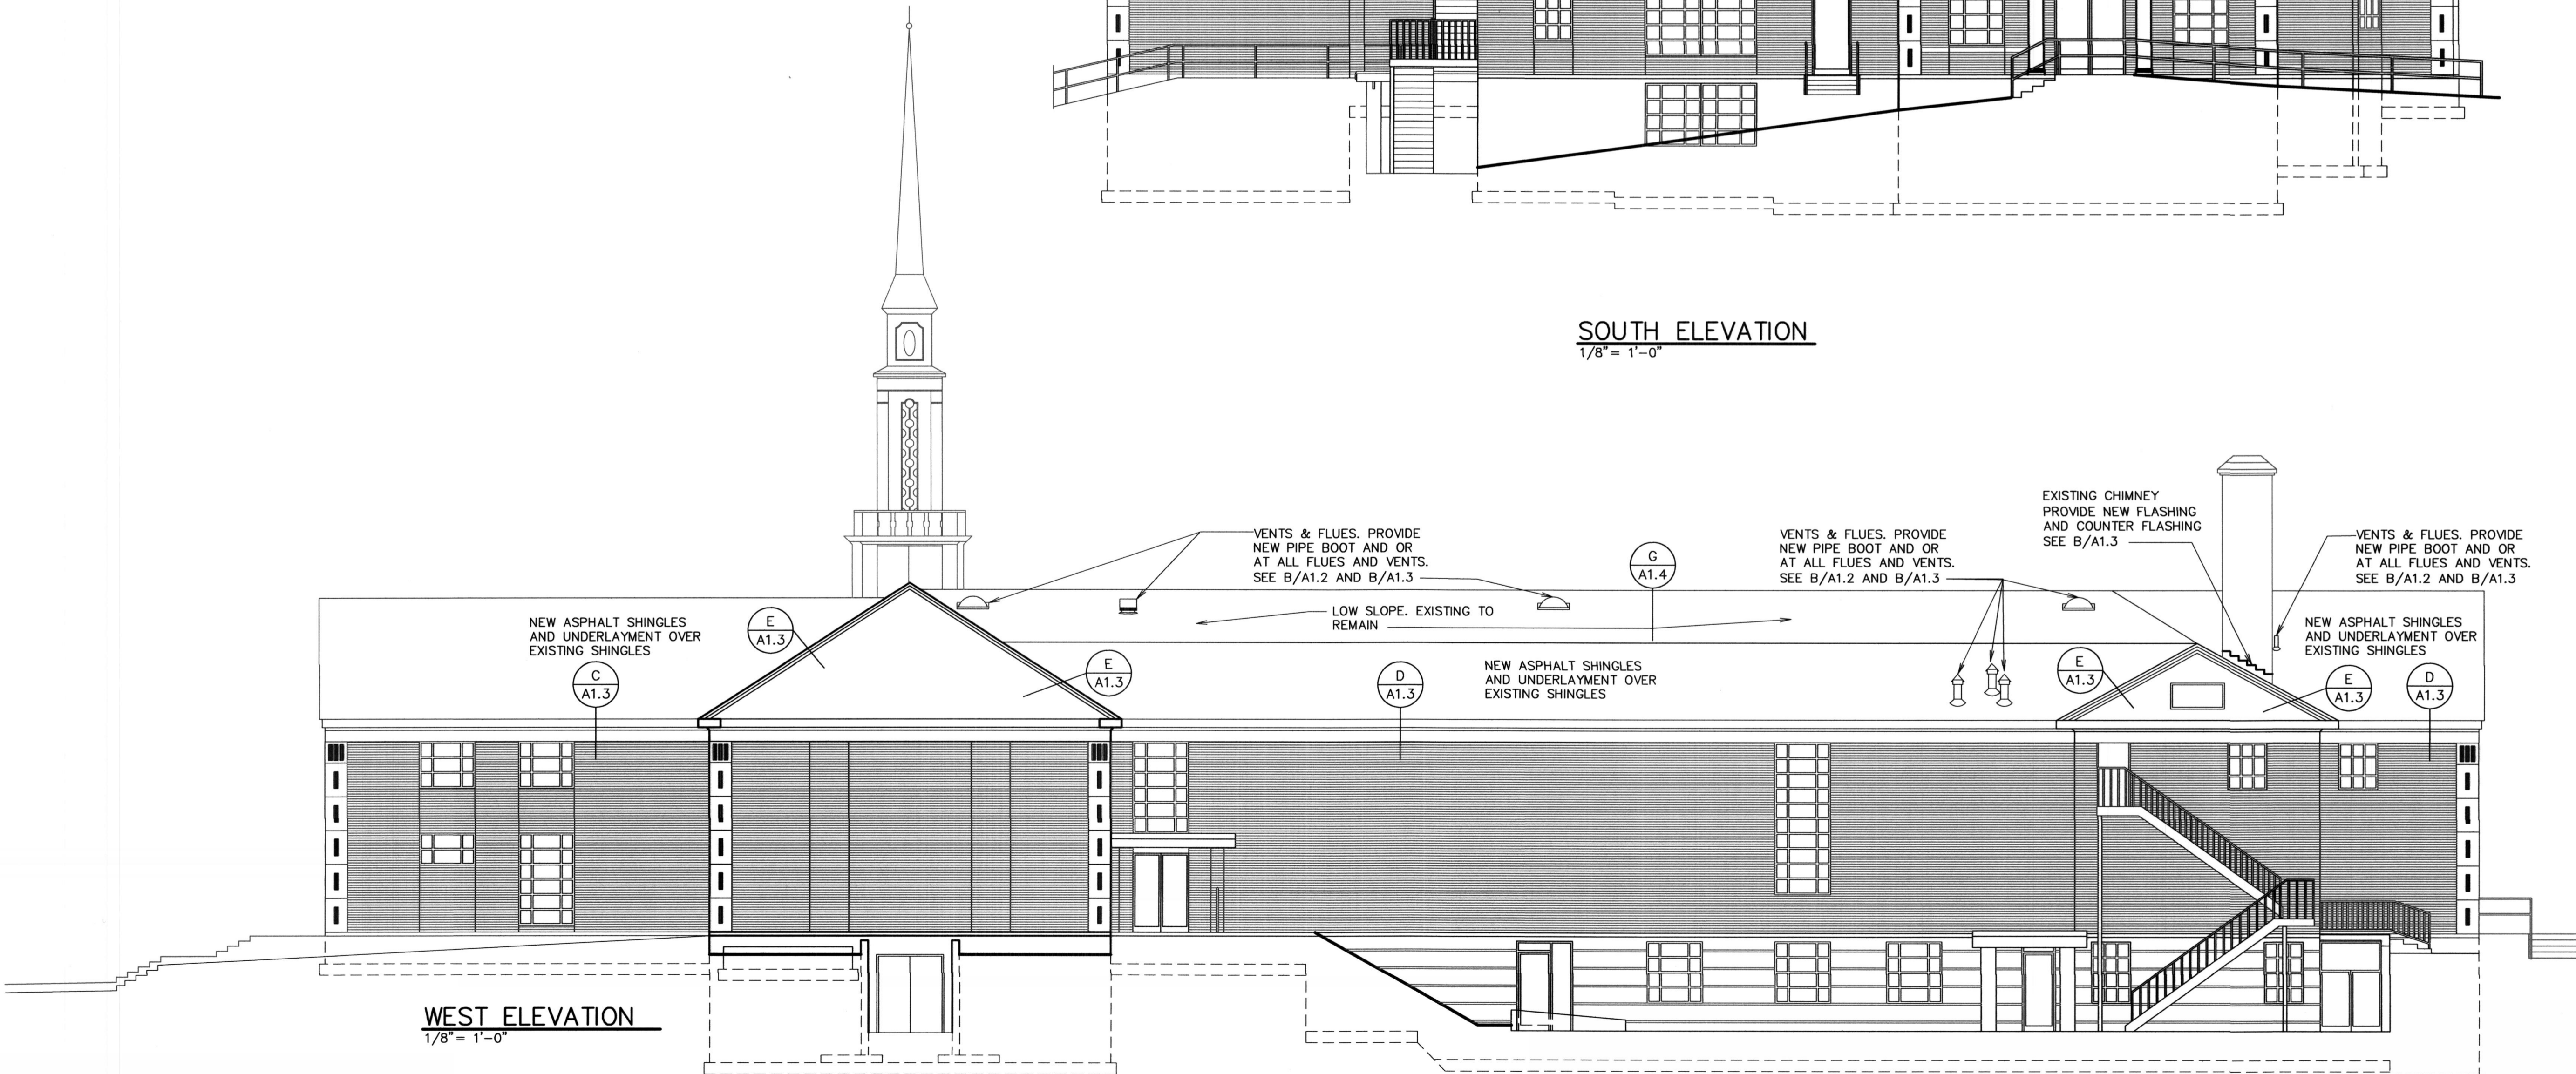

WEST ELEVATION
1/8" = 1'-0"

Project for:
**THE CHURCH OF
JESUS CHRIST
OF LATTER-DAY SAINTS**


55 SOUTH MAIN
SPRINGVILLE, UTAH

Project Number: 505084719010101
Plan Series: RE-ROOF
Property Number: 505084719010101
Sheet Title: ELEVATIONS
Sheet: A2.1


Spring Creek 3,
Springville 4

\\FRED\Projects\DRAWINGS\CHURCHSITES\Spring Creek 3,9,10 Wards\ELEVATIONS.dwg 18 Jul 2019 11:08am

NOTE:
ALL ITEMS ARE NEW UNLESS NOTED
AS EXISTING.

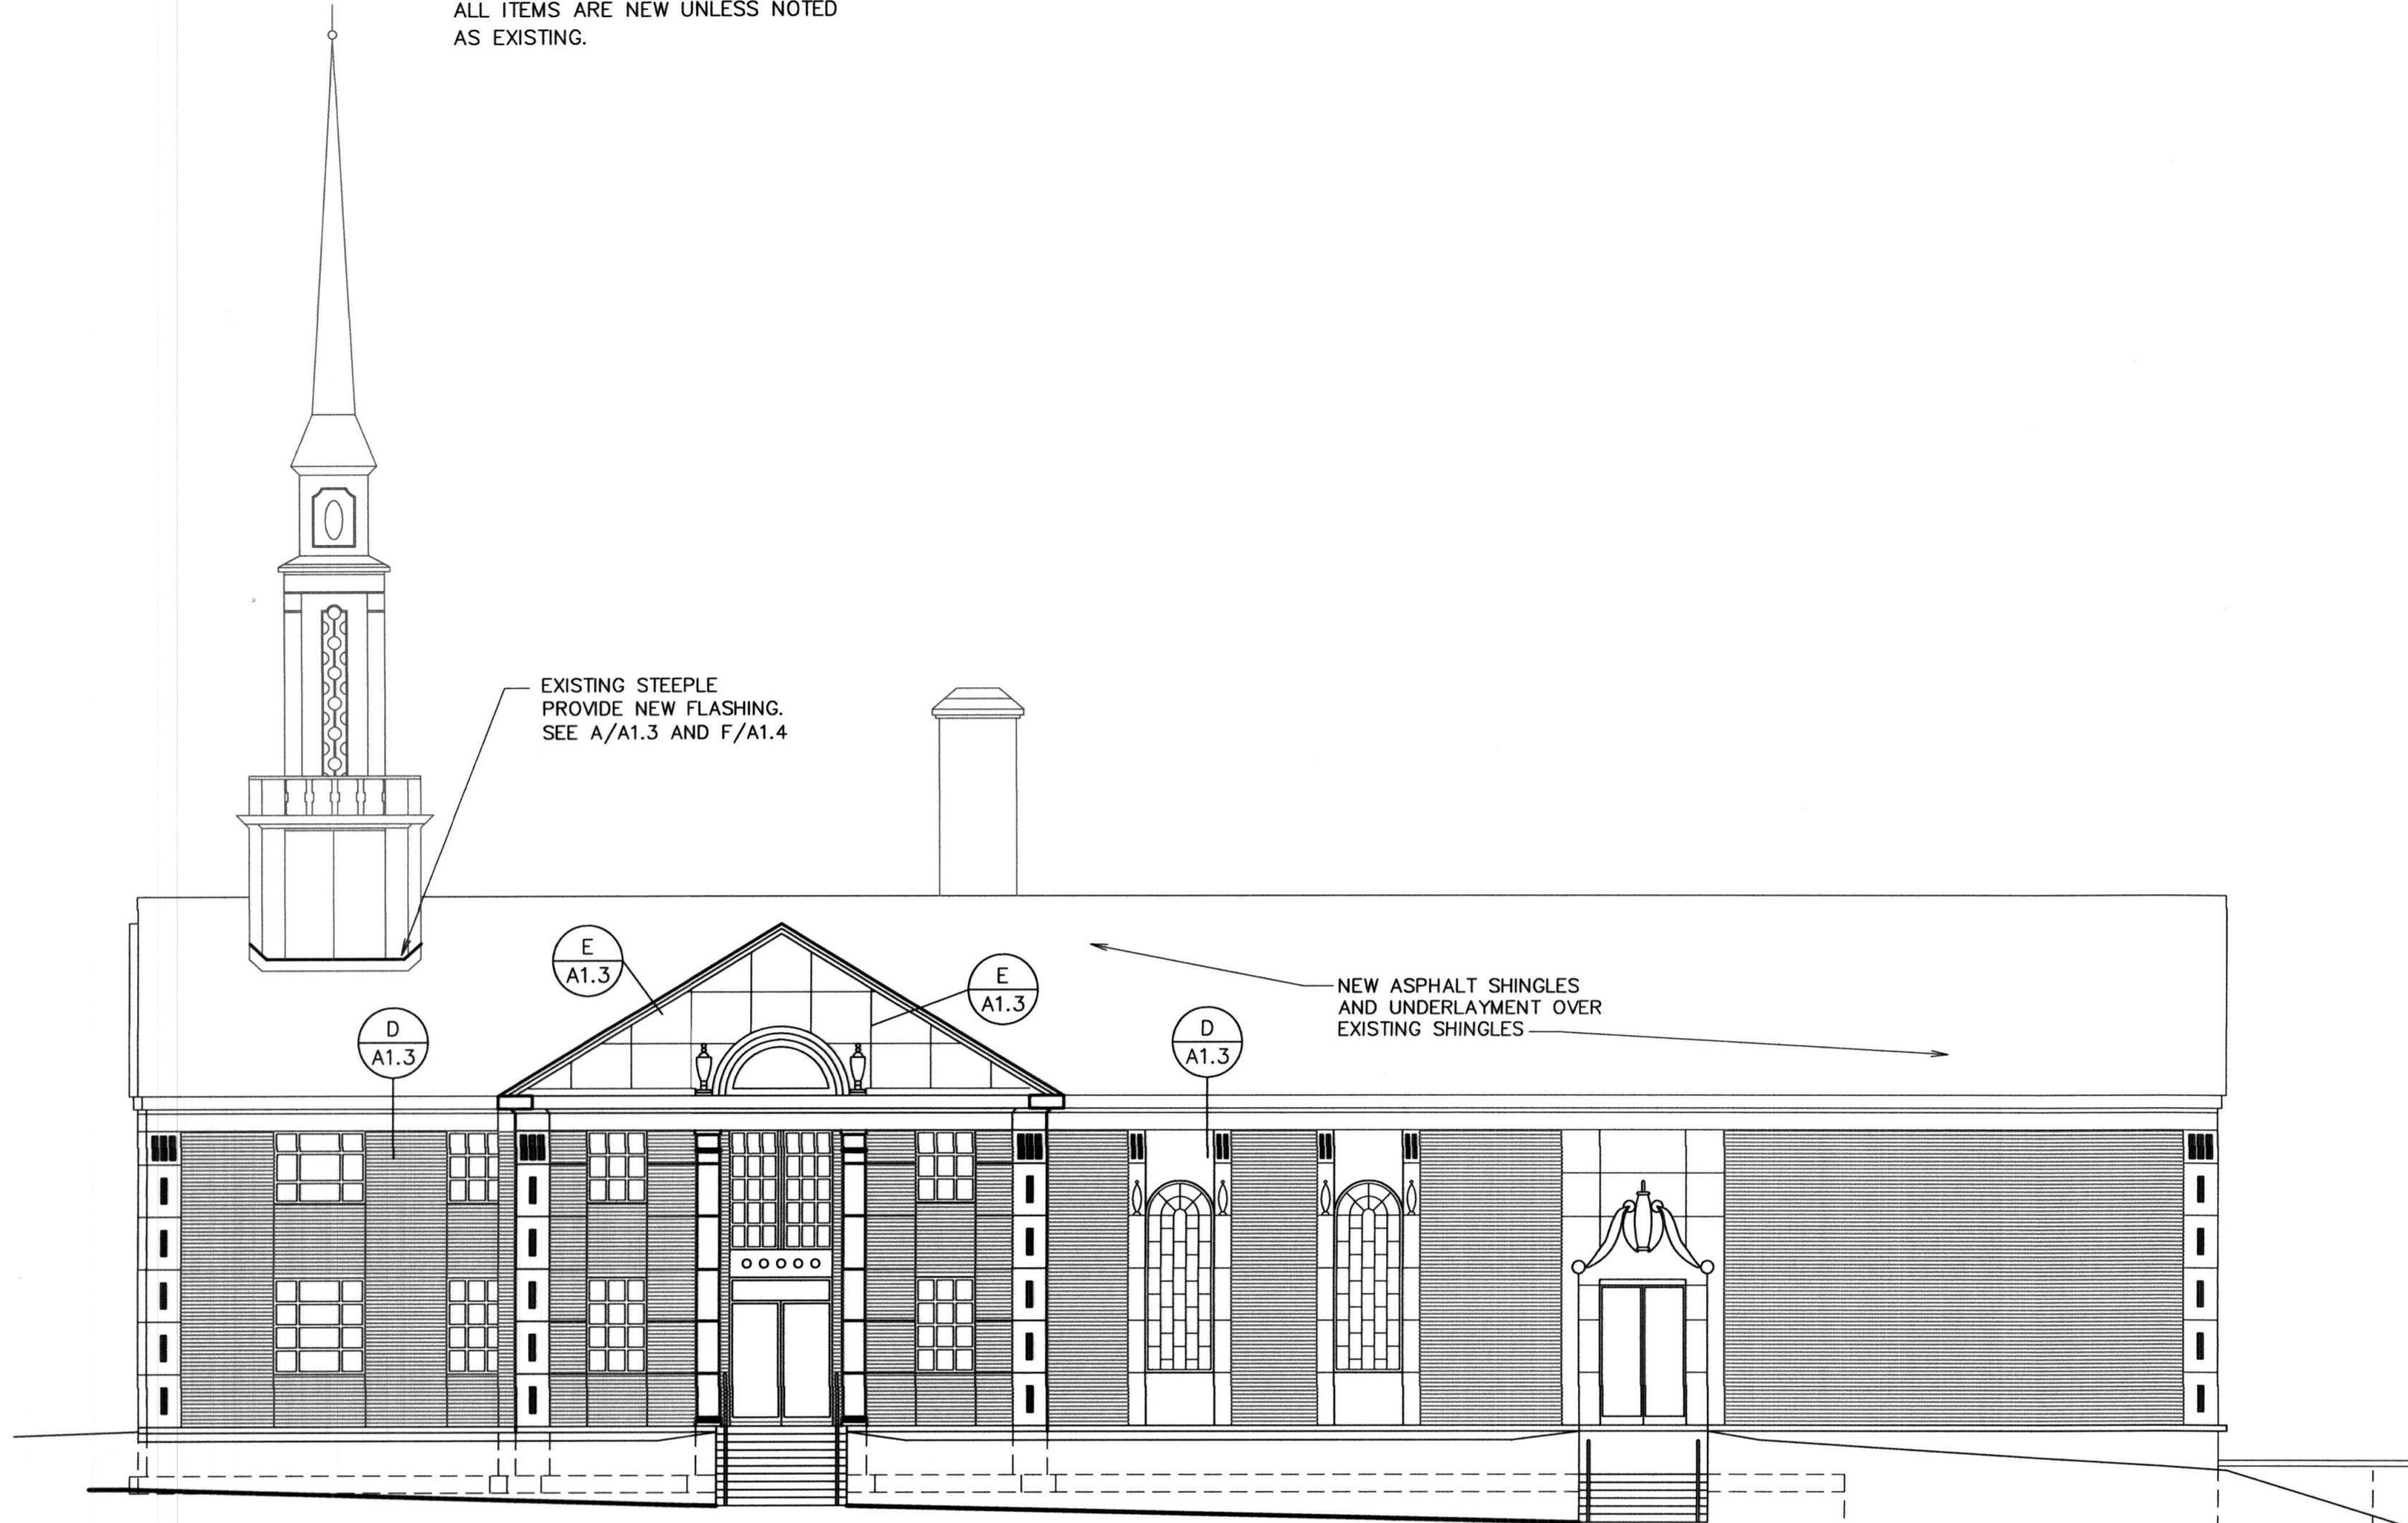

NORTH ELEVATION
1/8" = 1'-0"

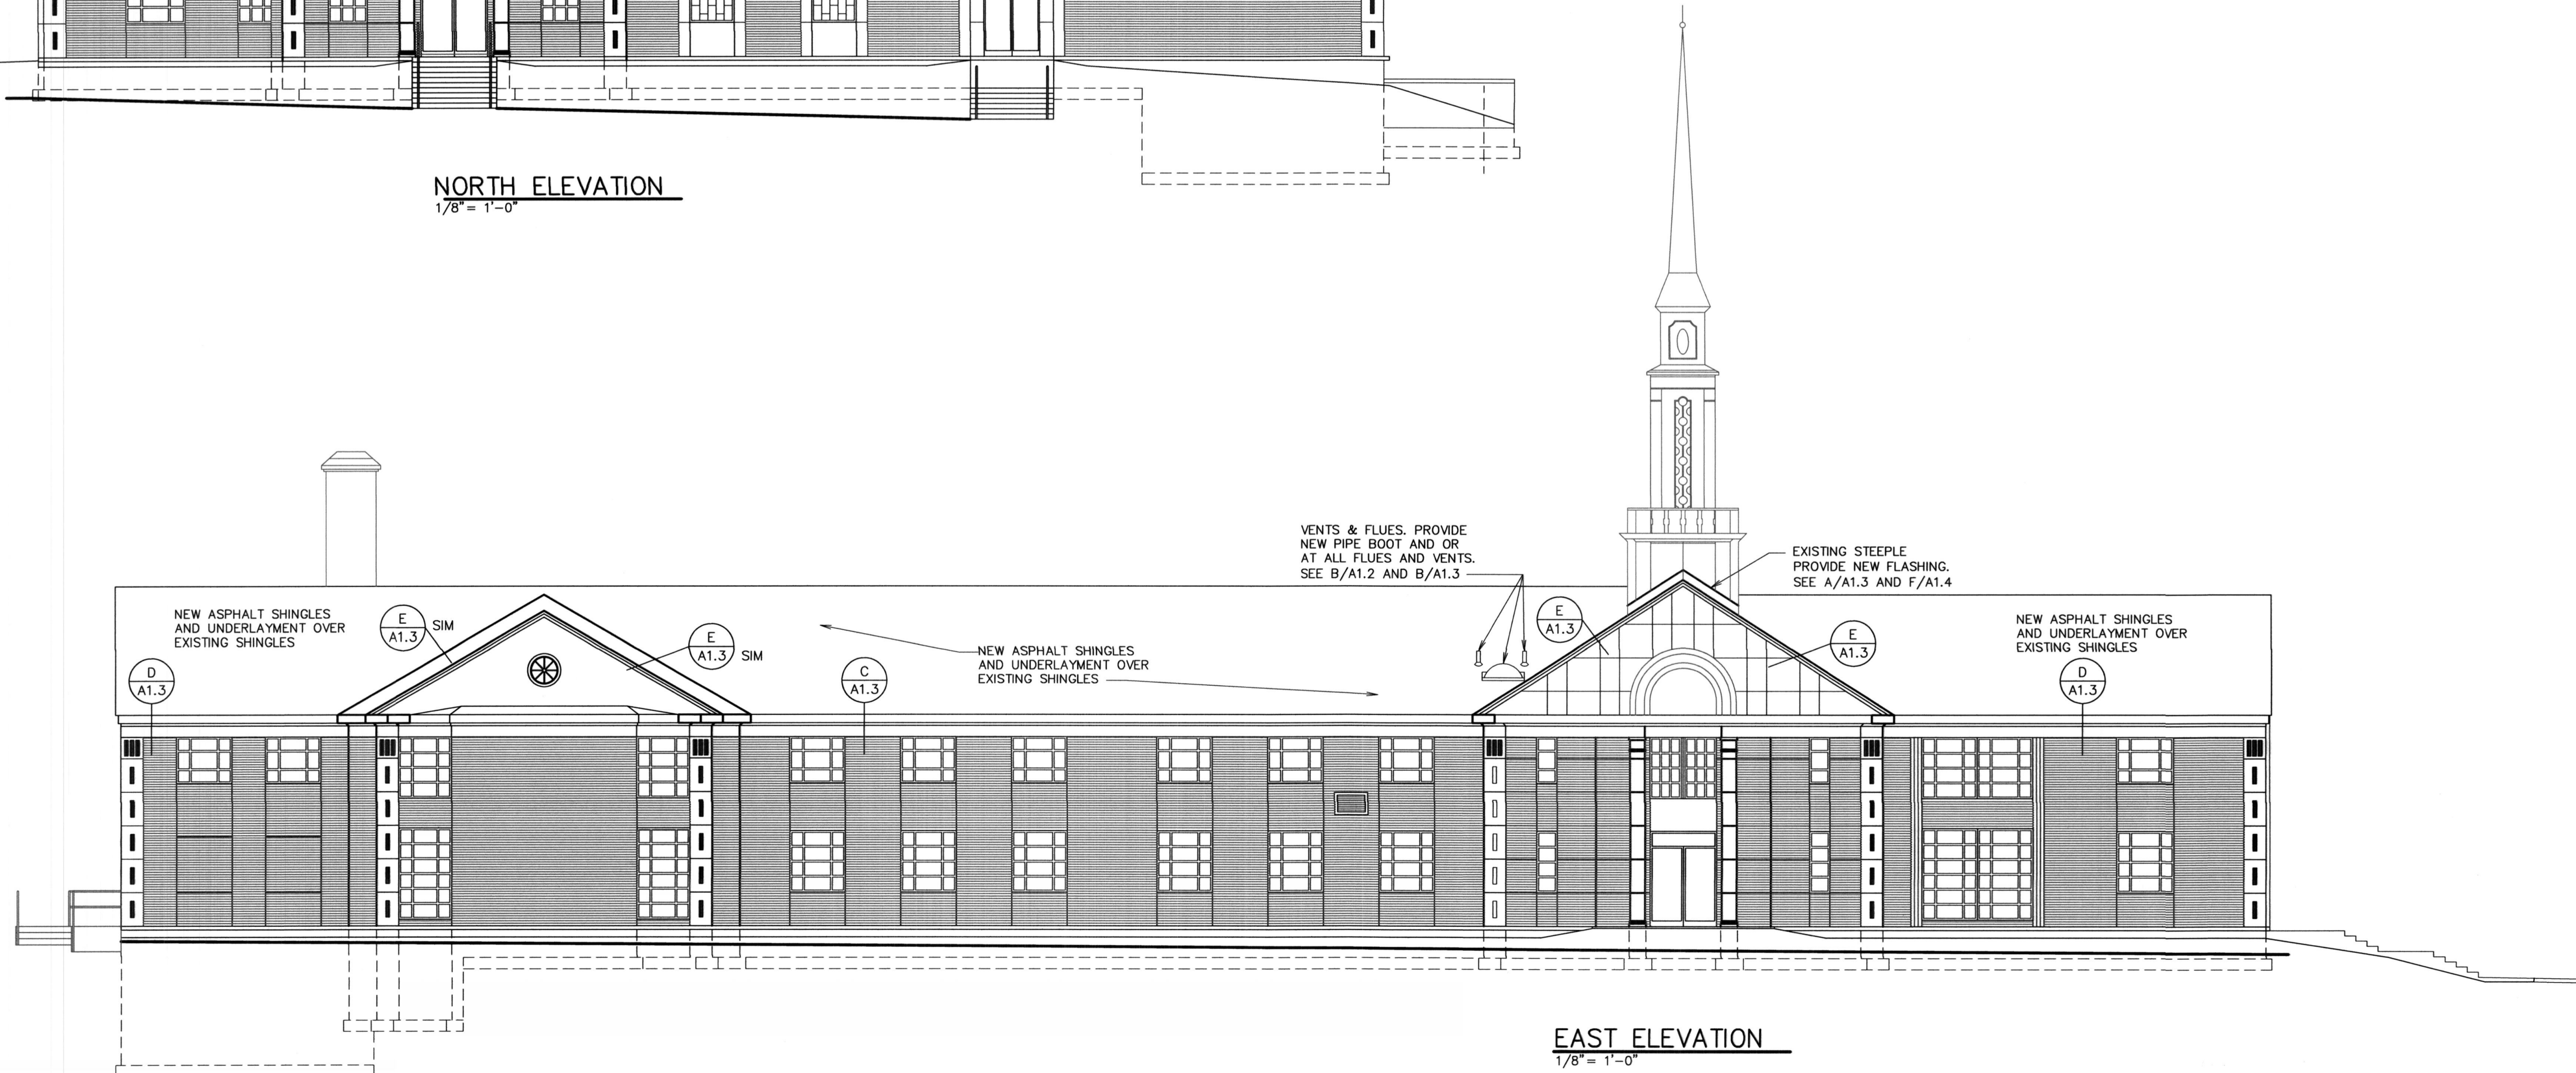


EAST ELEVATION
1/8" = 1'-0"

Architect / Engineer:

KNELL ARCHITECTS, P.C.
45 EAST 300 NORTH, PROVO, UTAH 84606
PHONE: (801) 373-6134 FAX: (801) 377-9061

Stamp:

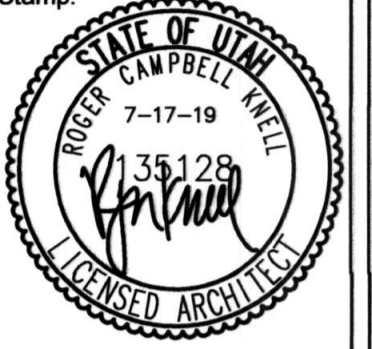

SPRING CREEK 3,
SPRINGVILLE 4

55 SOUTH MAIN
SPRINGVILLE, UTAH

Project for:

**THE CHURCH OF
JESUS CHRIST
OF LATTER-DAY SAINTS**

\\FRED\Projects\DRAWINGS\CHURCHES\Spring Creek 3,9,10 Words\ELEVATIONS.dwg 18 Jul 2019 11:08am

Project Number:
505084719010101
Plan Series:
RE-ROOF
Property Number:
505084719010101

Sheet Title:
ELEVATIONS

Sheet:

A2.2