

230 West 700 South, Salt Lake City, UT 84101 (801) 364-1981 (800) 877-0087 Fax (801) 355-2029

Project:

093 - Blossom - New Build

From: To:

Restaurant & Store Equipment Company Terrill Roe 230 West 700 South Salt Lake City, UT 84101-2714 (801)364-1981 1121 801-364-1981 1143 (Contact)

Table of Contents

REACH-IN REFRIGERATOR - TRUE MANUFACTURING CO., INC. T-49-HC (ITEM 01) · · · · · · · · · · · · · · · · · · ·
WIRE SHELVING - CENTAUR C1830C (ITEM 02) · · · · · · · · · · · · · · · · · · ·
HAND SINK - ADVANCE TABCO 7-PS-60 (ITEM 03) · · · · · · · · · · · · · · · · · · ·
CHARBROILER, GAS, COUNTERTOP - VULCAN VACB25 (ITEM 04) · · · · · · · · · · · · · · · · · · ·
FAUCET, KETTLE / POT FILLER - T&S BRASS B-0594 (ITEM 05) · · · · · · · · · · · · · · · · · · ·
HOTPLATE, COUNTERTOP, GAS - VULCAN VHP424 (ITEM 06) · · · · · · · · · · · · · · · · · · ·
EQUIPMENT STAND, REFRIGERATED BASE - TRUE MANUFACTURING CO., INC. TRCB-7923 (ITEM 07)
GAS COUNTERTOP GRIDDLE - VULCAN 924RX-30 (ITEM 08) · · · · · · · · · · · · · · · · · · ·
SALAMANDER BROILER, GAS - VULCAN 36RB-N (ITEM 09) · · · · · · · · · · · · · · · · · · ·
GAS FLOOR FRYER - PITCO FRIALATOR 45C+S (ITEM 10) · · · · · · · · · · · · · · · · · · ·
RANGE, WOK, GAS - TOWN EQUIPMENT YF-6-SS (ITEM 11) · · · · · · · · · · · · · · · · · ·
TYPE 1 HOOD - CAPTIVE AIRE UTAH HOOD VENT (ITEM 12) · · · · · · · · · · · · · · · · · · ·
COUNTER W/ DOUBLE OVERSHELF - MOUNTAIN STAINLESS *CUSTOM* (ITEM 13) · · · · · · · · · · · · 51
HEAT LAMP - HATCO GRAH-48D3 (ITEM 14) · · · · · · · · · · · · · · · · · · ·
HEAT LAMP - HATCO GRAH-48D3 (ITEM 15) · · · · · · · · · · · · · · · · · · ·
SPARE* - CUSTOM **SPARE*** (ITEM 16)
RICE / GRAIN WARMER - WINCO RW-S450 (ITEM 16) · · · · · · · · · · · · · · · · · · ·
SPARE* - CUSTOM **SPARE*** (ITEM 17)
SPARE* - CUSTOM **SPARE*** (ITEM 18)
RICE / GRAIN COOKER - PANASONIC SR-GA721L (ITEM 18) · · · · · · · · · · · · · · · · · · ·
MEGA TOP SANDWICH / SALAD PREPARATION REFRIGERATOR - TRUE 65 MANUFACTURING CO., INC. TSSU-48-18M-B-HC (ITEM 19)
HEAT LAMP - HATCO GRAH-48D3 (ITEM 20) · · · · · · · · · · · · · · · · · · ·
HOT FOOD WELL UNIT, DROP-IN, ELECTRIC - WELLS HT-300 (ITEM 21) · · · · · · · · · · · · · · · · · · ·
SPARE* - CUSTOM **SPARE*** (ITEM 22)
SPARE* - CUSTOM **SPARE*** (ITEM 23)
REACH-IN REFRIGERATOR - TRUE MANUFACTURING CO., INC. T-49-HC (ITEM 24) · · · · · · · · · · · · · · · · · · ·
SHELVING, WALL MOUNTED - ADVANCE TABCO WS-12-48 (ITEM 25) · · · · · · · · · · · · · · · · · · ·
MEGA TOP SANDWICH / SALAD PREPARATION REFRIGERATOR - TRUE
HAND SINK - ADVANCE TABCO 7-PS-60 (ITEM 27) · · · · · · · · · · · · · · · · · · ·
HAND SINK - ADVANCE TABCO 7-PS-60 (ITEM 28) · · · · · · · · · · · · · · · · · · ·
SHELVING, WALL MOUNTED - ADVANCE TABCO WS-15-72 (ITEM 29) · · · · · · · · · · · · · · · · · · ·
WORK TABLE, STAINLESS STEEL TOP - ADVANCE TABCO ELAG-244-X (ITEM 30) · · · · · · · · · · · · · · · · · · ·
SHELVING, WALL MOUNTED - ADVANCE TABCO WS-12-60 (ITEM 31) · · · · · · · · · · · · · · · · · · ·
WORK TABLE, STAINLESS STEEL TOP - ADVANCE TABCO ELAG-305-X (ITEM 32) · · · · · · · · · · · · · · · · · · ·
RETHERMALIZER, COUNTERTOP - VOLLRATH 72175 (ITEM 33) · · · · · · · · · · · · · · · · · ·
SANDWICH / SALAD PREPARATION REFRIGERATOR - TRUE MANUFACTURING CO., INC 91 TSSU-60-16-HC (ITEM 34)
NUGGET ICE MAKER - MANITOWOC RNF0620A (ITEM 35) · · · · · · · · · · · · · · · · · · ·

REACH-IN REFRIGERATOR - TURBO AIR M3R24-1-N (ITEM 36) · · · · · · · · · · · · · · · · · · ·
REACH-IN REFRIGERATOR - TURBO AIR M3R24-1-N (ITEM 37) · · · · · · · · · · · · · · · · · · ·
SPARE* - CUSTOM **SPARE*** (ITEM 38)
SPARE* - CUSTOM **SPARE*** (ITEM 39)
SPARE* - CUSTOM **SPARE*** (ITEM 40)
SPARE* - CUSTOM **SPARE*** (ITEM 41)
DISHTABLE SORTING SHELF - ADVANCE TABCO DT-6R-22 (ITEM 42) · · · · · · · · · · · · · · · · · · ·
SOILED DISHTABLE - ADVANCE TABCO DTS-S30-72L (ITEM 44) · · · · · · · · · · · · · · · · · ·
PRE-RINSE FAUCET ASSEMBLY, WITH ADD ON FAUCET - T&S BRASS B-0133-12-CR-BC
DISHWASHER, DOOR TYPE - HOBART AM15-2 (ITEM 46) · · · · · · · · · · · · · · · · · · ·
HOOD, TYPE 2 - CAPTIVE AIRE UTAH (ITEM 47) · · · · · · · · · · · · · · · · · · ·
DISHTABLE SORTING SHELF - ADVANCE TABCO DT-6R-23 (ITEM 48) · · · · · · · · · · · · · · · · · · ·
CLEAN DISHTABLE - ADVANCE TABCO DTC-S30-72R (ITEM 49) · · · · · · · · · · · · · · · · · · ·
WIRE SHELVING - CENTAUR C2448C (ITEM 50) · · · · · · · · · · · · · · · · · · ·
WORK TABLE, STAINLESS STEEL TOP - ADVANCE TABCO ELAG-244-X (ITEM 51) · · · · · · · · · · · · · · · · · · ·
SHELVING, WALL MOUNTED - ADVANCE TABCO WS-12-36 (ITEM 52) · · · · · · · · · · · · · · · · · · ·
SHELVING, WALL MOUNTED - ADVANCE TABCO WS-12-72 (ITEM 53) · · · · · · · · · · · · · · · · · · ·
THREE (3) COMPARTMENT SINK - ADVANCE TABCO FC-3-1824-18R (ITEM 54) · · · · · · · · · · · · · · · · · · ·
PRE-RINSE FAUCET ASSEMBLY, WITH ADD ON FAUCET - T&S BRASS B-0133-12-CR-BC
SHELVING, WALL MOUNTED - ADVANCE TABCO WS-12-36 (ITEM 56) · · · · · · · · · · · · · · · · · · ·
ONE (1) COMPARTMENT SINK - ADVANCE TABCO FC-1-1620 (ITEM 57) · · · · · · · · · · · · · · · · · · ·
WALL / SPLASH MOUNT FAUCET - T&S BRASS B-0231-CC-CR (ITEM 58) · · · · · · · · · · · · · · · · · · ·
SHELVING, WALL MOUNTED - ADVANCE TABCO WS-12-84 (ITEM 59) · · · · · · · · · · · · · · · · · · ·
WORK TABLE, STAINLESS STEEL TOP - ADVANCE TABCO ELAG-245-X (ITEM 60) · · · · · · · · · · · · · · · · · · ·
WIRE SHELVING - CENTAUR C2442C (ITEM 61) · · · · · · · · · · · · · · · · · · ·
SHELVING, WIRE - CENTAUR 2448BR (ITEM 62) · · · · · · · · · · · · · · · · · · ·
WIRE SHELVING - CENTAUR C2448C (ITEM 62) · · · · · · · · · · · · · · · · · · ·
WIRE SHELVING - CENTAUR C2472C (ITEM 63) · · · · · · · · · · · · · · · · · · ·
WIRE SHELVING - CENTAUR C2436C (ITEM 64) · · · · · · · · · · · · · · · · · · ·
WIRE SHELVING - CENTAUR C2442C (ITEM 65) · · · · · · · · · · · · · · · · · · ·
WALK-IN FREEZER - KOLPAK (ITEM 66) · · · · · · · · · · · · · · · · · ·
BLOWER COIL - KOLPAK (ITEM 66A) · · · · · · · · · · · · · · · · · · ·
FREEZER CONDENSER - REMOTE - KOLPAK (ITEM 66B) · · · · · · · · · · · · · · · · · · ·
WIRE SHELVING - CENTAUR C2142K (ITEM 67) · · · · · · · · · · · · · · · · · · ·
WIRE SHELVING - CENTAUR C2148K (ITEM 68) · · · · · · · · · · · · · · · · · · ·
WALK-IN COOLER - KOLPAK (ITEM 70) · · · · · · · · · · · · · · · · · · ·
BLOWER COIL - KOLPAK (ITEM 70A) · · · · · · · · · · · · · · · · · · ·
COOLER CONDENSER - REMOTE - KOLPAK (ITEM 70B) · · · · · · · · · · · · · · · · · · ·
WIRE SHELVING - CENTAUR C2442K (ITEM 71) 166

WIRE SHELVING - CENTAUR C2448K (ITEM 72) · · · · · · · · · · · · · · · · · · ·
WIRE SHELVING - CENTAUR C2472K (ITEM 74) · · · · · · · · · · · · · · · · · · ·
WIRE SHELVING - CENTAUR C2436K (ITEM 75) · · · · · · · · · · · · · · · · · · ·
GLASS FILLER STATION - T&S BRASS 5GF-8P-WS (ITEM 80)
COFFEE BREWER - BUNN 12950.0283 (ITEM 81) 173
NUGGET ICE MAKER - MANITOWOC RNF0620A (ITEM 82) · · · · · · · · · · · · · · · · · · ·
DISPENSER, BEVERAGE/CARBONATED & NON-CARBONATED - LANCER *PROVIDED BY
DROP-IN SINK - ADVANCE TABCO DI-1-10SP (ITEM 84) · · · · · · · · · · · · · · · · · · ·
SPARE* - CUSTOM **SPARE*** (ITEM 86)
SPARE* - CUSTOM **SPARE*** (ITEM 87)
SPARE* - CUSTOM **SPARE*** (ITEM 88)
SPARE* - CUSTOM **SPARE*** (ITEM 89)
UNDERCOUNTER REFRIGERATOR - TRUE MANUFACTURING CO., INC. TUC-48-ADA-HC
DISPLAY CASE, REFRIGERATED SUSHI - HOSHIZAKI HNC-150BA-L-SLH (ITEM 91) · · · · · · · · · · · · · · 191
REACH-IN UNDERCOUNTER FREEZER - TRUE MANUFACTURING CO., INC. TUC-27F-HC 194 (ITEM 92)
HAND SINK - ADVANCE TABCO 7-PS-60 (ITEM 94) · · · · · · · · · · · · · · · · · · ·
WIRE SHELVING - CENTAUR C1842C (ITEM 95)
SHELVING, WIRE - CENTAUR 1436BR (ITEM 96) · · · · · · · · · · · · · · · · · · ·
WIRE SHELVING - CENTAUR C1436C (ITEM 96) · · · · · · · · · · · · · · · · · · ·
HOOD INSTALLATION - INSTALLATION INSTALLATION (ITEM 100) · · · · · · · · · · · · · · · · · ·
WALK-IN INSTALLATION - INSTALLATION INSTALLATION (ITEM 100) · · · · · · · · · · · · · · · · · ·
EQUIPMENT INSTALLATION - INSTALLATION INSTALLATION (ITEM 100) · · · · · · · · · · · · · · · · · ·
CLOSURE PANELS - CUSTOM CLOSURE PANELS (ITEM 101) · · · · · · · · · · · · · · · · · · ·
WALL FLASHING - CUSTOM WALL FLASHING (ITEM 102) · · · · · · · · · · · · · · · · · · ·



230 West 700 South, Salt Lake City, UT 84101 (801) 364-1981 (800) 877-0087 Fax (801) 355-2029

Submittal Sheet

02/20/2020

ITEM# 01 - REACH-IN REFRIGERATOR (1 EA REQ'D)

True T-49-HC

Refrigerator, reach-in, two-section, (2) stainless steel doors, (6) PVC coated adjustable wire shelves, interior lighting, stainless steel front, aluminum sides, aluminum interior with stainless steel floor, 4" castors, R290 Hydrocarbon refrigerant, 1/2 HP, 115v/60/1-ph, 5.4 amps, NEMA 5-15P, cULus, UL EPH Classified, Made in USA, ENERGY STAR®

ACCESSORIES

Mfr	Qty Mo	odel	Spec
True	1		Self-contained refrigeration standard
True	1		Warranty - 5 year compressor (self-contained only), please visit www.Truemfg.com for specifics
True	1		4" stem castors, standard (adds 5" to OA height)
True	1		Warranty - 3 year parts and labor, please visit www.Truemfg.com for specifics
True	1		Left door hinged left, right door hinged right standard

ELECTRICAL

	VOLTS	CYCLE	PHASE	CONN	AFF	NEMA	AMPS	KW	HP	MCA	МОСР
1	115	60	1	Cord & Plug		5-15P	5.4		1/2		

//	
	R

TRUE FOOD SERVICE EQUIPMENT, INC.

2001 East Terra Lane • O'Fallon, Missouri 63366-4434 • (636)240-2400 Fax (636)272-2408 • Toll Free (800)325-6152 • Intl Fax# (001)636-272-7546 Parts Dept. (800)424-TRUE • Parts Dept. Fax# (636)272-9471 • www.truemfg.com

Project Name:	AIA#
Location:	
Item #: Qty:	SIS #
Model #:	

Model: T-49-HC

T-Series:

Reach-In Solid Swing Door Refrigerator with Hydrocarbon Refrigerant



T-49-HC

- True's solid door reach-in's are designed with enduring quality that protects your long term investment.
- Designed using the highest quality materials and components to provide the user with colder product temperatures, lower utility costs, exceptional food safety and the best value in today's food service marketplace.
- ▶ Factory engineered, self-contained, capillary tube system using environmentally friendly R290 hydro carbon refrigerant that has zero (0) ozone depletion potential (ODP), & three (3) global warming potential (GWP).
- High capacity, factory balanced refrigeration system that maintains cabinet temperatures of 33°F to 38°F (.5°C to 3.3°C) for the best in food preservation.
- Adjustable, heavy duty PVC coated shelves.
- Positive seal self-closing doors. Lifetime guaranteed door hinges and torsion type closure system.

Bottom mounted units feature:

- "No stoop" lower shelf.
- Storage on top of cabinet.
- Compressor performs in coolest, most grease free area of kitchen.
- Easily accessible condenser coil for cleaning.

ROUGH-IN DATA

Specifications subject to change without notice. Chart dimensions rounded up to the nearest ¼" (millimeters rounded up to next whole number).

			Cabinet Dimensions (inches) (mm)					NEMA	Cord Length (total ft.)	Crated Weight (lbs.)	
Model	Doors	Shelves	W	D	H*	HP	Voltage	Amps	Config.	(total m)	(kg)
T-49-HC	2	6	541/8	29½	78%	1/2	115/60/1	5.4	5-15P	9	400
			1375	750	1991	1/3	230-240/50/1	2.4	A	2.74	182

^{*} Height does not include 5" (127 mm) for castors or 6" (153 mm) for optional legs.

▲ Plug type varies by country.

ĺ	MADE IN 5	APPROVALS:	AVAILABLE AT:
ı	MADE IN U.S. A. INNE 1988 USA CUL US US CE Indured refrigerant.		
ı	6/16 Printed in U.S.A.		

Model:

T-49-HC

T-Series:

Reach-In Solid Swing Door Refrigerator with Hydrocarbon Refrigerant



STANDARD FEATURES

DESIGN

 True's commitment to using the highest quality materials and over sized refrigeration systems provides the user with colder product temperatures, lower utility costs, exceptional food safety and the best value in today's food service marketplace.

REFRIGERATION SYSTEM

- Factory engineered, self-contained, capillary tube system using environmentally friendly R290 hydro carbon refrigerant that has zero (0) ozone depletion potential (ODP), & three (3) global warming potential (GWP).
- High capacity, factory balanced refrigeration system that maintains cabinet temperatures of 33°F to 38°F (.5°C to 3.3°C) for the best in food preservation.
- State of the art, electronically commutated evaporator and condenser fan motors. ECM motors operate at higher peak efficiencies and move a more consistent volume of air which produces less heat, reduces energy consumption and provides greater motor reliability.
- Bottom mounted condensing unit positioned for easy maintenance. Compressor runs in coolest and most grease free area of the kitchen. Allows for storage area on top of unit.

CABINET CONSTRUCTION

- Exterior Stainless steel front. Anodized quality aluminum ends, back and top.
- Interior attractive, NSF approved, clear coated aluminum liner. Stainless steel floor with coved corners.

- Insulation entire cabinet structure and solid door are foamed-in-place using a high density, polyurethane insulation that has zero ozone depletion potential (ODP) and zero global warming potential (GWP).
- Welded, heavy duty steel frame rail, black powder coated for corrosion protection.
- Frame rail fitted with 4" (102 mm) diameter stem castors locks provided on front set.

DOORS

- Stainless steel exterior with clear aluminum liner to match cabinet interior. Doors extend full width of cabinet shell. Door locks standard.
- Lifetime guaranteed recessed door handles. Each door fitted with 12" (305 mm) long recessed handle that is foamed-in-place with a sheet metal interlock to ensure permanent attachment.
- Positive seal self-closing doors. Lifetime guaranteed door hinges and torsion type closure system.
- Magnetic door gaskets of one piece construction, removable without tools for ease of cleaning.

SHELVING

- Six (6) adjustable, heavy duty PVC coated wire shelves 24% "L x 22%" D (624 mm x 569 mm). Four (4) chrome plated shelf clips included per shelf.
- Shelf support pilasters made of same material as cabinet interior; shelves are adjustable on ½" (13 mm) increments.

LIGHTING

 LED Interior lighting - safety shielded. Lights activated by rocker switch mounted above doors.

MODEL FEATURES

- Exterior temperature display.
- Evaporator is epoxy coated to eliminate the potential of corrosion.
- NSF-7 compliant for open food product.

ELECTRICAL

 Unit completely pre-wired at factory and ready for final connection to a 115/60/1 phase, 15 amp dedicated outlet. Cord and plug set included.




OPTIONAL FEATURES/ACCESSORIES

Upcharge and lead times may apply.

- □ 230 240V / 50 Hz.
- ☐ 6" (153 mm) standard legs.
- ☐ 6" (153 mm) seismic/flanged legs.
- ☐ Alternate door hinging (factory installed).
- ☐ Additional shelves.
- ☐ Half door bun tray racks. Each holds up to eleven 18"L x 26"D (458 mm x 661 mm) sheet pans (sold separately).
- ☐ Full door bun tray racks. Each holds up to twenty-two 18"L x 26"D (458 mm x 661 mm) sheet pans (sold separately).

PLAN VIEW

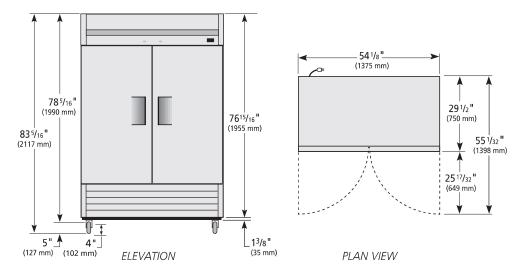

WARRANTY*

Three year warranty on all parts and labor and an additional 2 year warranty on compressor. (U.S.A. only)

*RESIDENTIAL APPLICATIONS: True assumes no liability for parts or labor coverage for component failure, factory defect or any other damages fo units installed in non-commercial foodservice or residential applications

METRIC DIMENSIONS ROUNDED UP TO THE NEAREST WHOLE MILLIMETER

SPECIFICATIONS SUBJECT TO CHANGE WITHOUT NOTICE

KCL	Model	Elevation	Right	Plan	3D	Back
KCL	T-49-HC					

TRUE FOOD SERVICE EQUIPMENT

2001 East Terra Lane • O'Fallon, Missouri 63366-4434 • (636)240-2400 • Fax (636)272-2408 • Toll Free (800)325-6152 • Intl. Fax# (001)636-272-7546 • www.truemfg.com



230 West 700 South, Salt Lake City, UT 84101 (801) 364-1981 (800) 877-0087 Fax (801) 355-2029

Submittal Sheet

02/20/2020

ITEM# 02 - WIRE SHELVING (4 EA REQ'D)

Centaur C1830C

Centaur $^{\circ}$ Shelving C Series Shelving, wire, 30"W x 18"D, chrome plated finish, NSF

ACCESSORIES

Mfr	Qty	Model	Spec
Centaur	4	C86C	Super Erecta® SiteSelect™ Post, 86-1/2"H, adjustable leveling bolt, posts are grooved at 1" increments & numbered at 2" increments, double grooved every 8", Metroseal 3 epoxy coated corrosion-resistant finish with Microban® antimicrobial protection



Wire Shelving

PROJECT NAME:	LOCATION:
ITEM·	MODEL:



WIRE SHELVING

- Unique Design: The open wire design of these heavygauge carbon-steel shelves minimizes dust accumulation and allows a free circulation of air, greater visibility of stored items and greater light penetration.
- **Versatile Construction:** Centaur wire shelving can change as quickly as your needs change.
- Fast, Secure Assembly: Posts have circular grooves at 1" (25mm) intervals. A tapered split sleeve snaps together around each post. Tapered openings in the shelf corners slide over the tapered split sleeves providing a positive lock. Shelf is assembled in minutes without the use of any special tools.
- **Shelf Mat Wires:** Run front to back, allowing you to slide items on and off shelves smoothly.
- **Shelf Accessibility:** Shelves can be loaded/unloaded easily from all sides. This open construction allows use of maximum storage space of cube.
- **Adjustability:** Shelves can be adjusted at 1" (25mm) intervals along the entire length of the post.
- **Finish Options:** Chromate for dry storage. Green epoxy with chromate substrate for walk-in coolers and other damp environments.
- Posts: Bolt levelers compensate for surface irregularities on stationary posts. Posts also available for mobile application.

	WIRE SHELVES												
		Approx.	. Weight She l f							c. Weight She l f			
(in.)	(mm)	(lbs.)	(kg)	Pack Qty.	Chromate	Green Epoxy	(in.)	(mm)	(lbs.)	(kg)	Pack Qty.	Chromate	Green Epoxy
14x24	355x610	6	2.7	4	C1424C	C1424K	21x24	533x610	8	3.6	4	C2121C	C2121K
14x30	355x760	7	3.2	4	C1430C	C1430K	21x30	533x760	9	4.1	4	C2130C	C2130K
14x36	355x914	8	3.6	4	C1436C	C1436K	21x36	533x914	11	5	4	C2136C	C2136K
14x42	355x1066	9.5	4.3	4	C1442C	C1442K	21x42	533x1066	12	5.4	4	C2142C	C2142K
14x48	355x1219	10.5	4.7	4	C1448C	C1448K	21x48	533x1219	14	6.4	4	C2148C	C2148K
14x60	355x1524	14	6.3	2	C1460C	C1460K	21x54	533x1372	16	7.3	2	C2154C	C2154K
14x72	355x1829	1 <i>7</i>	7.7	2	C1472C	C1472K	21x60	533x1524	18	8.2	2	C2160C	C2160K
							21x72	533x1829	24	10.9	2	C2172C	C2172K
18x24	457x610	7	3.2	4	C1824C	C1824K	24x24	610x610	9	4.1	4	C2424C	C2424K
18x30	457x760	8	3.6	4	C1830C	C1830K	24x30	610x760	11	5.0	4	C2430C	C2430K
18x36	457x914	9.5	4.3	4	C1836C	C1836K	24x36	610x914	13	5.9	4	C2436C	C2436K
18x42	457x1066	11	5	4	C1842C	C1842K	24x42	610x1066	15	6.8	4	C2442C	C2442K
18x48	457×1219	12	5.4	4	C1848C	C1848K	24×48	610x1219	16	7.3	4	C2448C	C2448K
18x54	457×1372	14.5	6.6	2	C1854C	C1854K	24x54	610x1372	19	8.6	2	C2454C	C2454K
18x60	457×1524	1 <i>7</i>	7.7	2	C1860C	C1860K	24x60	610x1524	21	9.5	2	C2460C	C2460K
18x72	457×1829	20	9.1	2	C1872C	C1872K	24x72	610x1829	26	11.8	2	C2472C	C2472K

Specifications subject to change without notice.

Approvals:





Wire Shelving

POSTS STATIONARY Approx. Weight Per Post MOBILE . Height* Height** Green (lbs.) Chrome (kg) (mm (mm) 191 C7C 63/4 171 C7UC C7UK 0.3 0.5 141/2 370 C13C C13K 133/4 349 C13UC C13UK C33C C54C C33UC C33UK C54UK 875 33³/₄ 857 53¹³/₁₆ 1366 0.9 341/2 C33K 3 54%16 1385 C54K C54UC 6113/16 1570 C63UC $3\frac{1}{2}$ 1.6 1590 C63C C63UK 629/16 C63K 737/8 1873 1895 C74UK 745/8 C74C C74UC 1.8 C74K 2.3 865/8 2200 C86C C86K 857/8 2181 C86UC C86UK



Posts are grooved at 1" (25mm) increments and numbered at 2" (50mm) increments. Posts are double-grooved every 8" (203mm) for easy identification.

*Height includes leveling bolt and cap on stationary units. *Casters sold separately. A 5" (127mm) caster adds approximately 6" (152mm) to overall height.

Shelf Dividers for Shelves

Keep shelf contents orderly with these 8" (203mm) high, pressure-fit dividers.

She l f Width	Approx. Pkd. Wt.	
(in.) (mm)	(llb's.) (kg)	Plated
18 457	2.25 1.0	CDD18C
24 610	2.75 1.3	CDD24C

Replacement Plastic Split Sleeves One bag required per shelf; 4

pairs per bag. Cat. No. C9985



Stackable Shelf Ledges

4" (100mm) High

Shelt	ł Width	Approx	. Pkd. Wt.	
(in.)	(mm)	(l bs.)	(kg)	Plated
14	355	0.83	0.36	CL14-4C
18	457	1.5	0.68	CL18-4C
24	610	2.0	0.9	CL24-4C
30	760	2.25	1.03	CL30-4C
36	914	2.75	1.25	CL36-4C
48	1219	3.75	1.68	CL48-4C
60	1524	4.0	1.81	CL60-4C
72	1828	5.0	2.25	CL72-4C

Note: Actual ledge length is approximately 1" (25mm) shorter than nominal shelf length/width.

Foot Plates

"S" Hook

Two are required for each storage level.

Cat. No. C9995Z

Use to bolt units to the floor, or when a broader, more stable foot is desired.

Zinc. Cat. No. C9993Z



Stem Casters — Resilient Rubber (Order By Each)

Use with posts to create a mobile shelving unit to meet your special needs. Each caster is constructed of resilient rubber wheels and plated components. Load rating is 200 lbs. (90kg) per caster. Sold by the piece.





Wheel Diameter	Face	Load Rating			Approx. Pkd. Wt.	
(in.) (mm)	(in.) (mm)	(l bs.) (kg)	Туре	Wheel Tread	(lbs.) (kg)	Cat. No.
5 127	11/4 32	200 90	Stem/Swivel	Resilient	21/2 1.1	C5
5 127	11/4 32	200 90	Stem/Brake	Resilient	25/8 1.2	C5B

Stem Caster Kit — High Modulus Rubber (One Kit = Four Casters)

Kit consists of four swivel casters with brakes. Each caster is constructed of durable, non-marking high modulus rubber. Load rating is 300 lbs. (136kg) per caster.



Wheel Diameter	Face	Load Ratina			Approx. Pkd. Wt.	
(in.) (mm)	(in.) (mm)	(I bs.) (kg)	Туре	Wheel Tread	(l bs.) (kg)	Cat. No.
5 127	11/4 32	300 136	Stem/Brake	Flat High Modulus Rubber	9 4.1	C5FBA-4

Direct Wall Mounts

Each consists of one shelf support and mounting plate. Use single support at shelf ends; double support for adjoining shelves. (Single — Two required per shelf.)



Single Shelf Support



Double Shelf Support

Shelf Width	Approx. Pkd. Wt.	SINC	GLE	Appr Pkd.	ox. Wt.	DOUB	IE
(in.) (mm)	(l bs.) (kg)	Chrome	Green Epoxy	(lbs.)	(kg)	Chrome	Green Epoxy
14 355	11/2 0.7	C1WD14C	C1WD14K	3	1.4	C2WD14C	C2WD14K
18 457	2 0.9	C1WD18C	C1WD18K	4	1.8	C2WD18C	C2WD18K
24 610	3 1.4	C1WD24C	C1WD24K	4.5	2	C2WD24C	C2WD24K

Green Epoxy shelves, posts, and accessories have a limited 7 year warranty against corrosion.

L03-205 - CENTAUR-NP - Rev. 4/12 Information and specifications are subject to change



ltem #	

Job _____

SUPER ERECTA SHELF® WIRE SHELVING

- Unique Design: The open wire design of these shelves minimizes dust accumulation and allows free circulation of air, greater visibility of stored items and greater light penetration.
- Durable Construction: Super Erecta shelves and posts are constructed of heavy-gauge carbon steel or Type 304 stainless steel.
- Choice of Finishes: Super Erecta Brite[™] and chromeplated for dry storage; Metroseal 3[™] with Microban[®] antimicrobial product protection and stainless steel for corrosive environments; and attractive epoxy color options for merchandising applications.
- **Versatile:** Super Erecta Shelf® wire shelving can adapt to your changing needs. By using various accessories, hundreds of shelving configurations become possible.
- Fast, Secure Assembly: SiteSelect™ Posts have a double groove visual guide feature every 8" (203mm), circular grooves at 1" (25mm) increments, and are numbered at 2" (50mm) intervals. A patented, tapered split sleeve snaps together around each post. Tapered openings in the shelf corners slide over the tapered split sleeves providing a positive lock. Shelf is assembled in minutes without the use of any special tools.
- Adjustability: Shelves can be adjusted at 1" (25mm) intervals along the entire length of the post.
- **Shelf Ribs:** Run front to back, allowing you to slide items on and off shelves smoothly.
- Shelf Accessibility: Shelves can be loaded/unloaded easily from all sides This open construction allows maximum use of storage cube.
- Adjustable Feet: Bolt levelers compensate for surface irregularities.

Note: Stainless stationary posts are equipped with stainless steel leveling feet.





 ${}^{\star}\text{MICROBAN}{}^{\scriptscriptstyle{(0)}}\text{ and the MICROBAN}{}^{\scriptscriptstyle{(0)}}\text{ symbol are registered trademarks of the Microban Products Company, Huntersville, NC.}$



InterMetro Industries Corporation North Washington Street Wilkes-Barre, PA 18705 www.metro.com




Wire Shelving



SUPER ERECTA SHELF® WIRE SHELVING

Wire Shelves

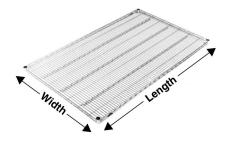



Split Sleeve



Aluminum Split Sleeve

- **Metroseal 3:** Metro's proprietary epoxy coating contains Microban® antimicrobial product protection. Microban antimicrobial protects the epoxy coating from bacteria, mold, mildew, and fungus that cause odors, stains, and product degradation.
- See spec sheet 10.14 for epoxy color options.
- Plastic split sleeves are included with each shelf Replacements are available: Cat. No. 9985 (bag of 4)
- Aluminum split sleeves are recommended for abusive mobile applications and autoclave applications.

Cat. No. 9986Z (bag of 4 with zinc C-rings)

Cat. No. 9986S (bag of 4 with stainless steel C-rings)

Load capacity (evenly distributed) per shelf

Depths: 14" to 24" (355 to 610mm)

800 lbs. (363kg) for lengths of 18" to 48" (457 to 1219mm) 600 lbs. (272kg) for lengths of 54" (1370mm) or longer

Load capacity (evenly distributed) per unit.
 Stationary shelving units have a maximum load capacity (evenly distributed) of 2,000 lbs. (907kg)

Mobile units have a maximum capacity of three times the caster load rating up to but not exceeding 1,000 lbs. (453kg) total. Consult the Metro catalog for caster load ratings

• SUPER ERECTA SHELF meets Government Specifications MIL-S-40144E.

Model No. Super Erecta Brite	Model No. Chrome	Model No. Metroseal 3 with Microban®	Model No. Stainless	Nominal Width/Length (in.) (mm)	Appi Pkd. (lbs.)	
1424BR	1424NC	1424NK3	1424NS	14x24 355x610	6	2.7
1430 BR	1430NC	1430NK3	1430NS	14x30 355x760	7	3.2
1436BR	1436NC	1436NK3	1436NS	14x36 355x914	8	3.6
1442BR	1442NC	1442NK3	1442NS	14x42 355x1066	91/2	4.3
1448BR	1448NC	1448NK3	1448NS	14x48 355x1219	101/2	4.7
1460BR	1460NC	1460NK3	1460NS	14x60 355x1524	14	6.3
1472BR	1472NC	1472NK3	1472NS	14x72 355x1829	17	7.7
1824BR	1824NC	1824NK3	1824NS	18x24 457x610	7	3.2
1830BR	1830NC	1830NK3	1830NS	18x30 457x760	8	3.6
1836BR	1836NC	1836NK3	1836NS	18x36 457x914	91/2	4.3
1842BR	1842NC	1842NK3	1842NS	18x42 457x1066	11	5.0
1848BR	1848NC	1848NK3	1848NS	18x48 457x1219	12	5.4
1854BR	1854NC	1854NK3	1854NS	18x54 457x1370	14 ¹ / ₂	6.6
1860BR	1860NC	1860NK3	1860NS	18x60 457x1524	17	7.7
1872BR	1872NC	1872NK3	1872NS	18x72 457x1829	20	9.1
2124BR	2124NC	2124NK3	2124NS	21x24 530x610	8	3.6
2130BR	2130NC	2130NK3	2130NS	21x30 530x760	9	4.1
2136BR	2136NC	2136NK3	2136NS	21x36 530x914	11	5.0
2142BR	2142NC	2142NK3	2142NS	21x42 530x1066	12	5.4
2148BR	2148NC	2148NK3	2148NS	21x48 530x1219	14	6.4
2154BR	2154NC	2154NK3	2154NS	21x54 530x1370	16	7.3
2160BR	2160NC	2160NK3	2160NS	21x60 530x1524	18	8.2
2172BR	2172NC	2172NK3	2172NS	21x72 530x1829	24	10.9
2424BR	2424NC	2424NK3	2424NS	24x24 610x610	9	4.1
2430BR	2430NC	2430NK3	2430NS	24x30 610x760	11	5.0
2436BR	2436NC	2436NK3	2436NS	24x36 610x914	13	5.9
2442BR	2442NC	2442NK3	2442NS	24x42 610x1066	15	6.8
2448BR	2448NC	2448NK3	2448NS	24x48 610x1219	16	7.3
2454BR	2454NC	2454NK3	2454NS	24x54 610x1370	19	8.6
2460BR	2460NC	2460NK3	2460NS	24x60 610x1524	21	9.5
2472BR	2472NC	2472NK3	2472NS	24x72 610x1829	26	11.8

Note: 14" (355mm) deep units.

Free-standing units: Foot plates should be used and secured to the floor. Mobile units: maximum allowable post height is 54" (1370mm).

SUPER ERECTA SHELF® WIRE SHELVING



SiteSelect[™] Posts

Stationary Posts

Stationary posts are equipped with a leveling bolt to account for uneven floors.

- Height includes leveling bolt (completely tightened) and post cap Leveling bolt can be adjusted 1/2" (13mm).
- Foot plates may be ordered separately and installed in place of leveling foot.
- Replacement leveling bolts
 Zinc Cat. No. RPF04-004
 Stainless Steel Cat. No. RPF04-004C
- Replacement post cap for standard posts Black Cat. No. RPC06-035

Model No.	Model No. Metroseal 3	Model No.	Hei	ght	Appi Pkd.	
Chrome	with Microban	Stainless Steel	(in.)	(mm)	(lbs.)	(kg)
7P			73/8	187	1/2	0.3
13P	13PK3	13PS	143/8	365	1	0.5
27P		27PS	283/8	720	13/4	0.75
33P	33PK3	33PS	343/8	873	2	0.9
54P	54PK3	54PS	54 ⁷ /16	1382	3	1.4
63P	63PK3	63PS	62 ⁷ /16	1585	31/2	1.6
74P	74PK3	74PS	74 ¹ / ₂	1892	4	1.8
86P	86PK3	86PS	861/2	2197	5	2.3
*96P			96 ¹ / ₂	2450	5 ¹ / ₂	2.5

^{*96}P should not be used on units less than 24" (610mm) deep. Consult Metro Engineering for alternate recommendations.

SiteSelect Posts feature double grooves every 8" (203mm) to aid assembly.

Mobile Posts (For use with Stem Casters)

• Height includes post cap.

	Model No.			Approx.
Model No.	Metroseal 3	Model No.	Height	Pkd. Wt.
Chrome	with Microban	Stainless Steel	(in.) (mm)	(lbs.) (kg)
27UP		27UPS	273/4 704	13/4 0.75
33UP	33UPK3	33UPS	333/4 857	2 0.9
54UP	54UPK3	54UPS	53 ¹³ / ₁₆ 1366	3 1.4
63UP	63UPK3	63UPS	61 ¹³ / ₁₆ 1570	31/2 1.6
	70UPK3		69 ³ / ₄ 1771	33/4 1.7
74UP	74UPK3	74UPS	73 ⁷ / ₈ 1876	4 1.8
86UP	86UPK3	86UPS	85 ⁷ / ₈ 2181	41/2 2.0

Staked Posts (For use with Truck Dollies)

- Each post connects to the truck dolly through the stem receptacle. The stem receptacle is staked into the bottom of the post to ensure a durable connection in abusive mobile applications.
- Each includes a leveling/connecting bolt.

			Approx.
Model No.	Model No.	Height	Pkd. Wt.
Chrome	Stainless Steel	(in.) (mm)	(lbs.) (kg)
54P-STKD	54PS-STKD	54 ⁷ / ₁₆ 1382	3 1.4
63P-STKD	63PS-STKD	62 ⁷ / ₁₆ 1585	3 ¹ / ₂ 1.6
74P-STKD	74PS-STKD	74¹/₂ 1892	4 1.8

Swedged Posts (For use with Stem Casters in Cart Wash Applications)

• Each post has an aluminum cap swedged into the top of the post.

Model No.	Height	Approx. Pkd. Wt.
Stainless Steel	(in.) (mm)	(lbs.) (kg)
33UPS-SW	33 ³ / ₄ 857	2 0.9
54UPS-SW	53 ¹³ / ₁₆ 1366	3 1.4
63UPS-SW	61 ¹³ / ₁₆ 1570	31/2 1.6

Special Length Posts

Special length cut posts are available. Consult your Metro representative for more information.

Job _

SUPER ERECTA SHELF® WIRE SHELVING



Super Wide Shelving

- High-density Storage: Super Wide[™] shelves have a greater storage area for holding large quantities of supplies, especially large, bulky objects, providing maximum storage in minimum space.
- Load Capacity (evenly distributed) per shelf: Depths: 30" and 36" (760 and 914mm)

600 lbs. (272kg) for lengths 48" (1219mm) or shorter.

400 lbs. (181kg) for lengths 54" (1370mm) or longer.

		Model No.				Арр	
	Model No. Chrome	Metroseal 3 with Microban	Model No. Stainless Steel	Nominal (in.)	Width/Length (mm)	Pkd. (lbs.)	
_					. ,	` '	(kg)
_	3036NC	3036NK3	3036NS	30x36	760x914	15	6.8
_	3048NC	3048NK3	3048NS	30x48	760×1219	21	9.5
	3060NC	3060NK3	3060NS	30x60	760x1524	26¹/2	11.8
	3072NC	3072NK3	3072NS	30x72	760x1829	31	14.0
	3636NC	3636NK3	3636NS	36x36	910x914	18	8.2
	3648NC	3648NK3	3648NS	36x48	910×1219	23	10.4
	3660NC	3660NK3	3660NS	36x60	910x1524	29	13.1
	3672NC	3672NK3	3672NS	36x72	910x1829	341/2	15.4



Foot Plates

- Use to bolt units to the floor, or when a broader, more stable foot is desired. Foot plates also help to protect floors by distributing the point load of the shelving unit across a larger contact point.
- Foot plates (completely tightened) add 1/8" (3mm) to the specified heights of each stationary post on the table.

Zinc Cat. No. 9993Z

Stainless Steel Cat. No. 9993S



"S" Hook

 Used to add on shelving units with only two posts required. Order two per shelf level. Cat. No. 9995Z



All Metro Catalog Sheets are available on our Web Site: www.metro.com



InterMetro Industries Corporation

North Washington Street, Wilkes-Barre, PA 18705 Phone: 570-825-2741

Fax: 570-825-2852

For Product Information: U.S. and Canada: 1.800.433.2232 Latin America: 1,561,333,3824 Europe: +31.76.587.7550

Asia/Pacific: +65.6567.8003

Middle East/Africa: +971.4.811.8286

Wire Shelving

Printed in U.S.A. Rev. 11/08

Information and specifications are subject to change

without notice. Please confirm at time of order.

Copyright @ 2008 InterMetro Industries Corp.



230 West 700 South, Salt Lake City, UT 84101 (801) 364-1981 (800) 877-0087 Fax (801) 355-2029

Submittal Sheet

02/20/2020

ITEM# 03 - HAND SINK (1 EA REQ'D)

Advance Tabco 7-PS-60

Hand Sink, wall mounted, 14" wide x 10" front-to-back x 5" deep bowl, 20 gauge 304 stainless steel, with splash mounted gooseneck faucet, basket drain, wall bracket, NSF, cCSAus

WATER

	НОТ	НОТ	нот	COLD	COLD	FILTERED	FILTERED	CONDENSER	CONDENSER	
	SIZE	AFF	GPH	SIZE	AFF	SIZE	AFF	INLET SIZE	OUTLET SIZE	<u> </u>
1	1/2"			1/2"						

	INDIRECT SIZE	DIRECT SIZE
1		1-1/2"

WASTE

PLUMBING 1 REMARKS

(1) set of 1" faucet holes, 4" OC, splash mount



STAINLESS STEEL

STANDARD HAND SINKS (NSE





SPLASH MOUNTED FAUCETS





7-PS-60







DECK MOUNTED FAUCET



7-PS-20



7-PS-20-NFFaucet omitted

SINGLE HOLE PUNCH Faucet omitted







LARGE SINK BOWLS







FEATURES:

One piece Deep Drawn sink bowl design.

Sink bowl size is 10" x 14" x 5".

7-PS-45 sink bowl size is 16" x 20" x 8".

7-PS-49 sink bowl size is 16" x 14" x 8".

All sink bowls have a large liberal radii with a minimum dimension of 2" and are rectangular in design for increased capacity.

Stainless steel 3 1/2" basket drain with 1-1/2" IPS.

Additional Features:

7-PS-20 4" O.C. deck mounted centerset faucet.

7-PS-20-NF Deck mounted faucet omitted. Two 4" O.C. holes.

7-PS-45 4" O.C. splash mounted faucet and 2 Stainless Steel Support Brackets. (Hardware Included).

7-PS-49 4" O.C. splash mounted faucet and 2 Stainless Steel Support Brackets. (Hardware Included).

7-PS-50 4" O.C. splash mounted gooseneck faucet. Lever operated drain and built-in overflow with plastic overflow tube and spring clamps, 1-1/2" P-Trap.

7-PS-54 4" O.C. splash mounted gooseneck faucet. 1-1/2" P-Trap.

7-PS-60 4" O.C. splash mounted gooseneck faucet.

7-PS-67 4" O.C. splash mounted gooseneck faucet and lever operated drain.

7-PS-68 4" O.C. splash mounted gooseneck faucet with Wrist Handles.

7-PS-70 Splash mounted faucet omitted. Two 4" O.C. holes.

7-PS-71 Splash mounted faucet omitted. Single center hole.

CONSTRUCTION:

All TIG welded.

Welded areas blended to match adjacent surfaces and to a satin finish. Die formed Countertop Edge with a No-Drip offset.

One sheet of stainless steel - No Seams.

MATERIAL:

Heavy gauge type 304 series stainless steel.

Wall mounting bracket is Galvanized and of offset design.

All fittings are brass / chrome plated unless otherwise indicated.

MECHANICAL:

Faucet supply is 1/2" IPS male thread hot and cold.

▲ WARNING:

Equipment that includes a faucet may expose you to chemicals, including lead, that are known to the State of California to cause cancer or birth defects or other reproductive harm. For more Info.,visit www.p65warnings.ca.gov.



Customer Service Available To Assist You 1-800-645-3166 8:30 am - 7:00 pm E.S.T.


For Orders & Customer Service: Email: customer@advancetabco.com or Fax: 631-242-6900 For Smart Fabrication™ Quotes:
Email: smartfab@advancetabco.com or Fax: 631-586-2933

DIMENSIONS and SPECIFICATIONS

TOL Overall: ± .500" Interior: ± .250"

FITTINGS SUPPLIED AS SHOWN

ALL DIMENSIONS ARE TYPICAL

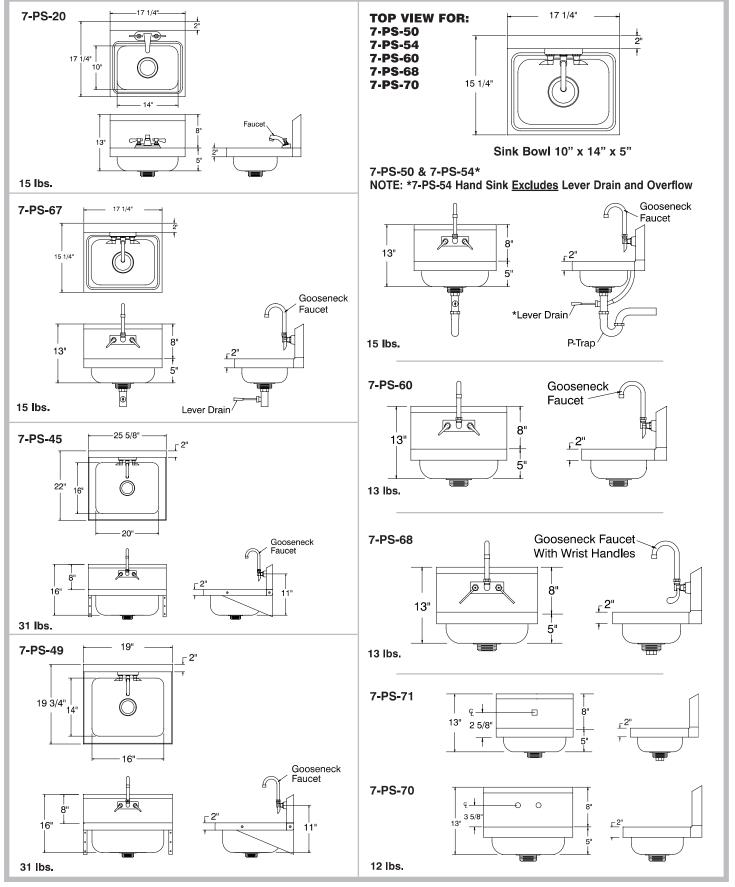



ADVANCE TABCO is constantly engaged in a program of improving our products. Therefore, we reserve the right to change specifications without prior notice.



230 West 700 South, Salt Lake City, UT 84101 (801) 364-1981 (800) 877-0087 Fax (801) 355-2029

Submittal Sheet

02/20/2020

ITEM# 04 - CHARBROILER, GAS, COUNTERTOP (1 EA REQ'D)

Vulcan VACB25

Achiever Charbroiler, countertop, 25-1/8", (4) 17,000 BTU cast iron burners, infinite heat control valves, fully welded chassis, (1) drip tray, stainless steel front, sides & top trim, backsplash & grease trough, 4" adjustable legs, 68,000 BTU, CSA, NSF

GAS

	SIZE	MBTU	KW
1	3/4"	68.0	

C	ГΕ	Λ	$N \Lambda$
. J	ᆫ	$\boldsymbol{-}$	IVI

	INLET SIZE	RETURN SIZE	LB/HR	PSIG (min)	PSIG (max)
1					

C.S.I. Section 11420 tem#_

GRIDDLES & BROILERS



VACB SERIES HEAVY DUTY COUNTER MODEL GAS CHARBROILER



Model VACB36







SPECIFICATIONS

Low profile, high volume gas charbroiler, Vulcan-Hart Model _____. All welded chassis with stainless steel front, sides, top trim and grease trough. Heavy cast iron charradiants. 51/4" wide cast iron diamond grates. Supercharger burner dividers. One 17,000 BTU/hr. burner for each broiling grate. Underburner deflector system reflects heat upwards. Standing pilot ignition system. One high range infinite heat control valve for each burner. 4" adjustable legs. 3/4" rear gas connection and gas pressure regulator.

Exterior dimensions:

__" wide x 31" deep x 12" working height

CSA design certified. NSF Certified.

SPECIFY TYPE OF GAS WHEN ORDERING. SPECIFY ALTITUDE WHEN ABOVE 3,999 FT.

Ш	VACB25	251/8"	wide
ш	VACDZS	2578	wide

- □ VACB36 36" wide
- VACB47 46⁷/₈" wide
- □ VACB60 62½ wide
- □ VACB72 72½" wide

STANDARD FEATURES

- All welded chassis with stainless steel sides, control panel, top trim, backsplash and grease trough
- Heavy duty cast iron char-radiants
- 51/4" wide cast iron diamond grates
- One 17,000 BTU/hr burner for each broiler grate
- Easy lighting standing pilot ignition system
- One high range infinite heat control valve for each burner. Valve adjustment marks engraved into front panel for easy set-up.
- Heat deflector tray system reflects heat upwards creating a "Cool Zone" in the grease drawer and facilitates easier cleaning.
- 4" adjustable legs
- 3/4" rear gas connection and gas pressure regulator
- Supercharger burner dividers minimize heat transfer to enhance multi-zone cooking capability
- One year limited parts and labor warranty

ACCESSORIES

- ☐ 6" legs.
- □ 10⁵/₈" deep plate rail.
- ☐ Condiment rail.
- Cutting board.
- ☐ 6" back and side splash kit.
- \square 12 $\frac{3}{4}$ " overshelf.
- ☐ Straight and waffle pattern cast iron grates.
- ☐ Welded steel round rod grate.
- ☐ Fajita plate warmer.
- \square 10½" wide griddle plate inserts.
- ☐ Stainless steel stand with undershelf and casters.



a division of ITW Food Equipment Group LLC

GRIDDLES & BROILERS



VACB SERIES HEAVY DUTY COUNTER MODEL GAS CHARBROILER

INSTALLATION REQUIREMENTS:

- A gas pressure regulator supplied with the unit must be installed: Natural Gas 5.0" (127 mm) W.C.
 Propane Gas 10.0" (254 mm) W.C.
- An adequate ventilation system is required for commercial cooking equipment. Information may be obtained by writing to the National Fire Protection Association, Batterymarch Park, Quincy, MA 02269. When writing refer to NFPA No. 96.
- These units are manufactured for installation in accordance with National Fuel Gas Code, ANSI-Z223.1/NFPA #54 (latest edition). Copies may be obtained from The American Gas Association, Accredited Standards Committee Z223 @ 400 N. Capital St. NW, Washington, DC 20001, or the Secretary Standards Council, NFPA, 1 Batterymarch Park, Quincy, MA 02169-7471.

NOTE: In The Commonwealth of Massachusetts

All gas appliances vented through a ventilation hood or exhaust system equipped with a damper or with a power means of exhaust shall comply with 248 CMR.


4. CLEARANCES


Non-Combustible

Rear 3" Sides 0"

All models require a 4" bottom clearance from a non-combustible counter and must be installed with minimum 4" legs.

5. This appliance is manufactured for commercial installation only and is not intended for home use.

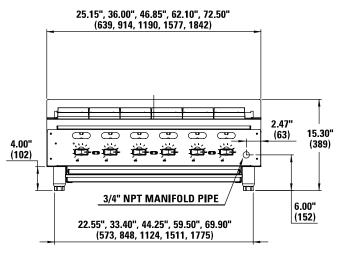

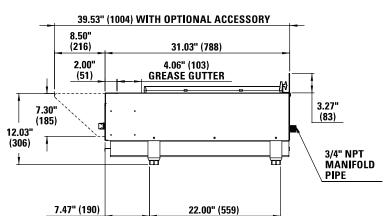

MODEL	WIDTH	DEPTH	OVERALL HEIGHT	WORKING HEIGHT*	BROILING AREA
VACB25	25.15" (639)				21.50" (546) x 22.31" (567)
VACB36	36.00" (914)				32.25" (819) x 22.31" (567)
VACB47	46.85" (1190)	31" (788)	15.30" (389)	12" (306)	43.00" (1092) x 22.31" (567)
VACB60	62.10" (1577)				57.00" (1448) x 22.31" (567)
VACB72	72.50" (1842)				68.75" (1746) x 22.31" (567)

^{*}These are nominal dimensions and can vary by +1.75" with adjustable legs. Dimensions in "()" are in millimeters.

MODEL	# BURNERS	# DRIP TRAYS	TOTAL BTU/HR NATURAL GAS	TOTAL BTU/HR LP GAS	APPROX SHIP WT (LB/KG)
VACB25	4	1	68,000	64,000	290/131
VACB36	6	1	102,000	96,000	370/167
VACB47	8	2	136,000	128,000	450/203
VACB60	11	2	187,000	176,000	500/225
VACB72	13	2	221,000	208,000	580/263



a division of ITW Food Equipment Group LLC



230 West 700 South, Salt Lake City, UT 84101 (801) 364-1981 (800) 877-0087 Fax (801) 355-2029

Submittal Sheet

02/20/2020

ITEM# 05 - FAUCET, KETTLE / POT FILLER (1 EA REQ'D)

T&S Brass B-0594

Pot Filler Faucet, splash-mounted, single valve, double-jointed, 24"L, with insulated off-on control valve at outlet, 1/2" IPS female inlet

WATER

	INDIRECT SIZE	DIRECT SIZE
1		

WASTE

	HOT	HOT	HOT	COLD	COLD	FILTERED	FILTERED	CONDENSER	CONDENSER
	SIZE	AFF	GPH	SIZE	AFF	SIZE	AFF	INLET SIZE	OUTLET SIZE
1	1/2"			1/2"					

Tes


T&S BRASS AND BRONZE WORKS, INC.

2 Saddleback Cove / P.O. Box 1088 Travelers Rest, SC 29690 Model No.

B-0594

Item No.

Travelers Rest, SC: 800-476-4103 • Simi Valley, CA: 800-423-0150 • Fax: 864-834-3518 • www.tsbrass.com

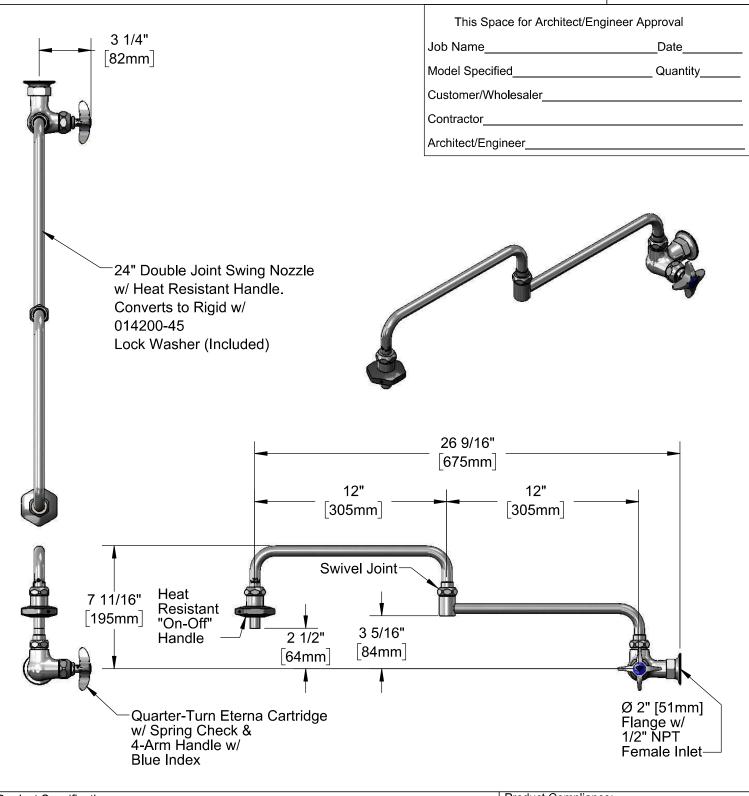

Product Specifications:

Pot Filler Faucet, Quarter-Turn Eterna Cartridge w/ Spring Check, 4-Arm Handle & Blue (CW) Index, 24" Double Joint Swing Nozzle, Heat Resistant Handle & 1/2" NPT Female Inlet

Product Compliance:

ASME A112.18.1 / CSA B125.1 NSF 61 - Section 9 NSF 372 (Low Lead Content)

Drawn: MRC Checked: JRM Approved: JHB Date: 05/11/18 Scale: 1:6 Sheet: 1 of 2



T&S BRASS AND BRONZE WORKS, INC.


2 Saddleback Cove / P.O. Box 1088 Travelers Rest, SC 29690

Model No.

B-0594

Item No.

Travelers Rest, SC: 800-476-4103 • Simi Valley, CA: 800-423-0150 • Fax: 864-834-3518 • www.tsbrass.com

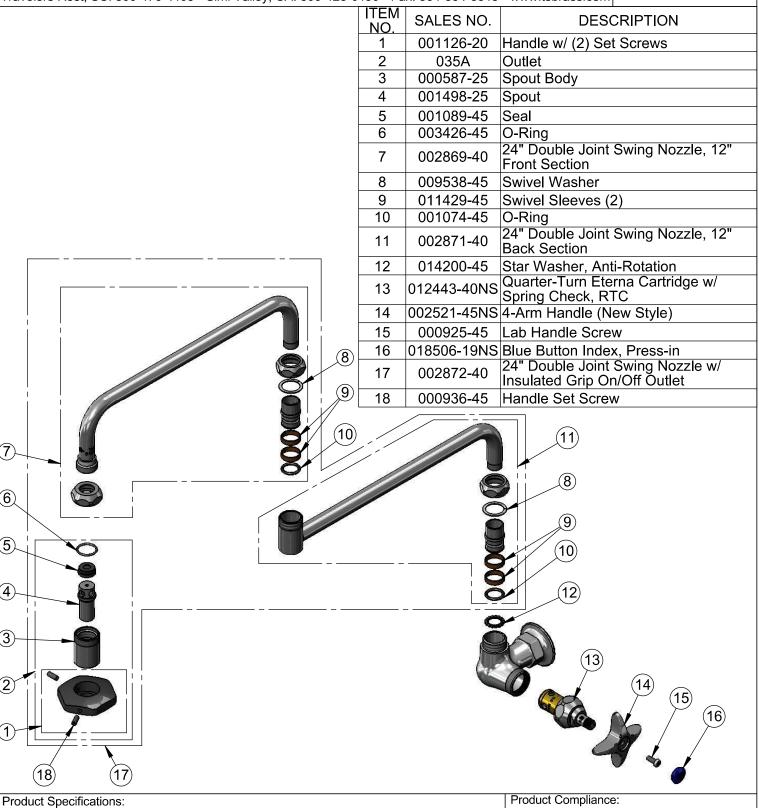

Pot Filler Faucet, Quarter-Turn Eterna Cartridge w/ Spring Check, 4-Arm Handle & Blue (CW) Index, 24" Double Joint Swing Nozzle, Heat Resistant Handle & 1/2" NPT Female Inlet

ASME A112.18.1 / CSA B125.1 NSF 61 - Section 9 NSF 372 (Low Lead Content)

Drawn: MRC Checked: JRM Approved: JHB Date: 05/11/18 Scale: NTS Sheet: 2 of 2



230 West 700 South, Salt Lake City, UT 84101 (801) 364-1981 (800) 877-0087 Fax (801) 355-2029

Submittal Sheet

02/20/2020

ITEM# 06 - HOTPLATE, COUNTERTOP, GAS (1 EA REQ'D)

Vulcan VHP424

Achiever Hotplate, gas, countertop, 24", (4) 30,000 BTU (27,500 BTU for LP) open burners, with lift-off burner heads, protected standing pilots, cast iron top grates, infinite heat controls, stainless steel front with "Cool Bullnose", sides & backsplash, aluminized pull out crumb tray, 4" adjustable legs, CSA, NSF, 120,000 BTU

ACCESSORIES

Mfr	Qty Model	Spec
Vulcan	1	1 year limited parts & labor warranty, standard
Vulcan	1	Natural gas (specify elevation if over 2,000 ft.)

GAS

	SIZE	MBTU	KW
1	3/4"	120	

STEAM

	INLET SIZE	RETURN SIZE	LB/HR	PSIG (min)	PSIG (max)
1					

Item # _____ C.S.I. Section 11420

GRIDDLES & BROILERS



VHP SERIES HEAVY DUTY GAS HOT PLATE



Model VHP636







SPECIFICATIONS

Exterior Dimensions:

_____" wide x $31\frac{3}{8}$ " deep x 12" working height

CSA design certified. NSF listed.

SPECIFY TYPE OF GAS WHEN ORDERING. SPECIFY ALTITUDE WHEN ABOVE 3,999 FT.

□ VHP212 12" wide □ VHP424 24" wide □ VHP636 36" wide □ VHP848 48" wide

STANDARD FEATURES

- Stainless steel sides, control panel, top trim and backsplash.
- Full width pull out crumb tray.
- Heavy duty cast iron top grates.
- 30,000 BTU/hr. (27,500 BTU/hr. for LP gas) open burners with lift-off heads.
- Standing pilot ignition system.
- One infinite heat control valve for each burner.
- 4" adjustable legs.
- ¾" NPT rear gas connection and gas pressure regulator.
- One year limited parts and labor warranty.

OPTIONS

- ☐ Cutting board.
- □ Condiment rail.
- □ Plate rail.
- ☐ Stainless steel stand with undershelf and casters.



a division of ITW Food Equipment Group LLC

GRIDDLES & BROILERS



VHP SERIES HEAVY DUTY GAS HOT PLATE

INSTALLATION REQUIREMENTS:


- 1. A gas pressure regulator supplied with the unit must be installed. Natural Gas 5.0" (127 mm) W.C. Propane Gas 10.0" (254 mm) W.C.
- An adequate ventilation system is required for commercial cooking equipment. Information may be obtained by writing to the National Fire Protection Association, 1 Batterymarch Park, Quicy, MA 02169, www.NFPA.org. When writing refer to NFPA No. 96.
- These units are manufactured for installation in accordance with National Fuel Gas Code, ANSI-Z223.1/NFPA #54 (latest edition). Copies may be obtained from The American Gas Association Accredited Standards Committee Z223, @ 400 N. Capital St. NW,


Washington, DC 20001, or the Secretary Standards Council, NFPA, 1 Batterymarch Park Quincy, MA 02169-7471.


NOTE: In the Commonwealth of Massachusetts


All gas appliances vented through a ventilation hood or exhaust system equipped with a damper or with a power means of exhaust shall comply with 248 CMR.

- 4. Equipment clearance: Combustible Rear 6" 0" Sides 6" 0"
- This appliance is intended for commercial installation only and is not intended for home use.

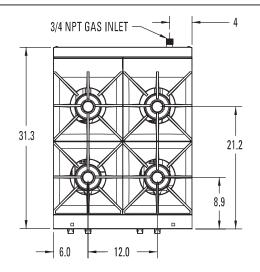

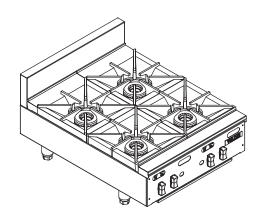

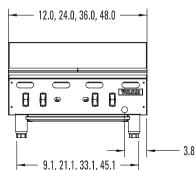

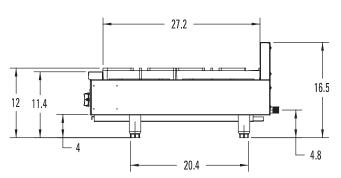

MODEL	WIDTH	DEPTH	OVERALL HEIGHT*	WORKING HEIGHT*	NO. OF BURNERS	TOTAL BTU/HR. NATURAL GAS	TOTAL BTU/HR. PROPANE GAS	APPROX SHIP WT. (LB/KG)
VHP212	12"			12"	2	60,000	55,000	95 lbs./43 kg
VHP424	24"	31 ³ / ₈ "	16 ⁵ / ₈ "		4	120,000	110,000	165 lbs./74 kg
VHP636	36"	31%8	16%8		6	180,000	165,000	265 lbs./119 kg
VHP848	48"				8	240,000	220,000	310 lbs./140 kg

^{*}These are nominal dimensions and can vary by +1.75" with adjustable legs.



a division of ITW Food Equipment Group LLC



230 West 700 South, Salt Lake City, UT 84101 (801) 364-1981 (800) 877-0087 Fax (801) 355-2029

Submittal Sheet

02/20/2020

ITEM# 07 - EQUIPMENT STAND, REFRIGERATED BASE (1 EA REQ'D)

True TRCB-79

Refrigerated Chef Base, 79-1/4"W base, one-piece 300 series 18 gauge stainless steel top with V edge, (4) drawers (accommodates (2) 12" x 20" x 4" pans, NOT included), stainless steel front/sides, aluminum back, aluminum interior with stainless steel floor, 4" castors, 1/3 HP, 115v/60/1-ph, 8.8 amps, NEMA 5-15P, cULus, UL EPH Classified, CE, Made in USA

ACCESSORIES

Mfr	Qty Model	Spec
True	1	Self-contained refrigeration standard
True	1	Warranty - 5 year compressor (self-contained only), please visit www.Truemfg.com for specifics
True	1	Warranty - 3 year parts and labor, please visit www.Truemfg.com for specifics
True	1	4" Castors, standard

ELECTRICAL

	VOLTS	CYCLE	PHASE	CONN	AFF	NEMA	AMPS	KW	HP	MCA	МОСР
1	115	60	1	Cord & Plug		5-15P	8.8		1/3		15.0



TRUE FOOD SERVICE EQUIPMENT, INC.

2001 East Terra Lane • O'Fallon, Missouri 63366-4434 • (636)240-2400 Fax (636)272-2408 • Toll Free (800)325-6152 • Intl Fax# (001)636-272-7546 Parts Dept. (800)424-TRUE • Parts Dept. Fax# (636)272-9471 • www.truemfg.com

Project Name:	AIA#
Location:	
Item #: Qty:	SIS #
Model #:	

Model: TRCB-79

Chef Base: *Drawered Refrigerator*



TRCB-79

- True's refrigerated chef bases are designed with enduring quality that protects your long term investment.
- Designed using the highest quality materials and components to provide the user with colder product temperatures, lower utility costs, exceptional food safety and the best value in today's food service marketplace.
- Oversized, environmentally friendly (134A) forced-air refrigeration system holds 33°F to 38°F (.5°C to 3.3°C).
- Cabinet top is one piece, heavy duty reinforced stainless steel. Drip resistant "V" edge protects against spills. Supports up to 1084 lbs. (492 kg).
- All stainless steel front, top and sides. Matching aluminum finished back.
- Each drawer accommodates two (2) full size 12"L x 20"W x 4"D (305 mm x 508 mm x 102 mm) food pans (sold separately).
- Heavy-duty stainless steel drawer slides and rollers. Removable without tools for easy cleaning.
- ▶ Foamed-in-place using a high density, polyurethane insulation that has zero ozone depletion potential (ODP) and zero global warming potential (GWP).



ROUGH-IN DATA

Specifications subject to change without notice. Chart dimensions rounded up to the nearest %" (millimeters rounded up to next whole number).

		Cabi	Cabinet Dimensions (inches) (mm)					NEMA	Cord Length (total ft.)	Crated Weight (lbs.)
Model	Drawers	L	D†	H*	HP	Voltage	Amps	Config.	(total m)	(kg)
TRCB-79	4	791⁄4	30½	20%	1/3	115/60/1	8.8	5-15P	7	495
		2013	775	518	N/A		N/A		2.13	225

† Depth does not include 1" (26 mm) for rear bumpers.

* Height does not include 5" (127 mm) for castors or 6" (153 mm) for optional legs.

INNOVATION SATION OF LONG BEAT COLUMN THE USA		APPROVALS:	AVAILABLE AT:
8/17	Printed in U.S.A.		

Model:

TRCB-79

Chef Base:Drawered Refrigerator



STANDARD FEATURES

DESIGN

 True's commitment to using the highest quality materials and oversized refrigeration systems provides the user with colder product temperatures, lower utility costs, exceptional food safety and the best value in today's food service marketplace.

REFRIGERATION SYSTEM

- Factory engineered, self-contained, capillary tube system using environmentally friendly (CFC free) 134A refrigerant.
- Oversized, factory balanced refrigeration system with guided airflow to provide uniform product temperatures.
- Extra large evaporator coil balanced with higher horsepower compressor and large condenser; maintains cabinet temperatures of 33°F to 38°F (.5°C to 3.3°C) for the best in food preservation.
- Sealed, cast iron, self-lubricating evaporator fan motor(s) and larger fan blades give True chef base units a more efficient, low velocity, high volume airflow design. This unique design ensures faster temperature recovery and shorter run times in the busiest of food service environments.
- Condensing unit accessed from behind front grill; slides out for easy maintenance.

CABINET CONSTRUCTION

- Exterior stainless steel front, top and sides.
 Matching aluminum finished back.
- Interior attractive, NSF approved, white aluminum liner. Stainless steel floor with coved corners.

- Insulation entire cabinet structure and drawer facings are foamed-in-place using a high density, polyurethane insulation that has zero ozone depletion potential (ODP) and zero global warming potential (GWP).
- 4" (102 mm) diameter plate castors locks provided on front set.
- Cabinet top is one piece, heavy duty reinforced 300 series stainless steel. Drip resistant "V" edge protects against spills. Supports up to 1084 lbs. (492 kg).

DRAWERS

- Stainless steel exterior drawer facings and liners. Stainless steel drawer frames.
- Each drawer fitted with 12" (305 mm) long recessed handle that is foamed-in-place with a sheet metal interlock to ensure permanent attachment.
- Heavy-duty stainless steel drawer slides and rollers. Removable without tools for easy cleaning.
- Magnetic drawer gaskets of one piece construction, removable without tools for ease of cleaning.
- Each drawer accommodates two (2) full size 12"L x 20"W x 4"D (305 mm x 508 mm x 102 mm) food pans (sold separately).
- Drawers support a wide variety of incremental pan size configurations.

MODEL FEATURES

- Evaporator is epoxy coated to eliminate the potential of corrosion.
- Exterior digital temperature display.
- NSF/ANSI Standard 7 compliant for open food product.

ELECTRICAL

 Unit completely pre-wired at factory and ready for final connection to a 115/60/1 phase, 15 amp dedicated outlet. Cord and plug set included.



RECOMMENDED OPERATING CONDITIONS


- Counter-top cooking equipment should be used in conjunction with the manufacturer supplied legs. Minimum clearance of 4" (102 mm) is required between bottom of cooking equipment heating element and the TRCB top. Failure to provide clearance voids manufacturer warranty.
- Installation of a heat shield is recommended for optimum performance (supplied by others).


OPTIONAL FEATURES/ACCESSORIES

Upcharge and lead times may apply.

- ☐ 6" (153 mm) standard legs (1 set of 6 leg mounting plates required).
- ☐ 6" (153 mm) seismic/flanged legs (1 set of 6 leg mounting plates required).
- ☐ Heavy duty, 16 gauge top.
- ☐ Flat top (no marine edge).
- ☐ Additional size drawer divider bars.

PLAN VIEW

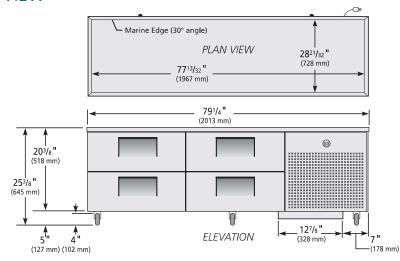

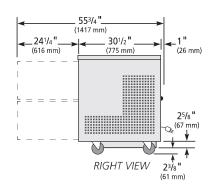

WARRANTY*

Three year warranty on all parts and labor and an additional 2 year warranty on compressor. (U.S.A. only)

METRIC DIMENSIONS ROUNDED UP TO THE NEAREST WHOLE MILLIMETER

(Ú.S.A. onlý)

*RESIDENTIAL APPLICATIONS: True assumes no liability for parts or labor coverage for component failure, factory defect or any other damages for units installed in non-commercial foodservice or residential applications.

KCL M	odel	Elevation	Right	Plan	3D	Back
	RCB-79	TFQY49E	TFQY49S	TFQY49P	TFQY493	

TRUE FOOD SERVICE EQUIPMENT

2001 East Terra Lane • O'Fallon, Missouri 63366-4434 • (636)240-2400 • Fax (636)272-2408 • Toll Free (800)325-6152 • Intl. Fax# (001)636-272-7546 • www.truemfg.com



230 West 700 South, Salt Lake City, UT 84101 (801) 364-1981 (800) 877-0087 Fax (801) 355-2029

Submittal Sheet

02/20/2020

ITEM# 08 - GAS COUNTERTOP GRIDDLE (1 EA REQ'D)

Vulcan 924RX-30

Heavy Duty Griddle, countertop, gas, 24" W x 30" D cooking surface, 1" thick polished steel griddle plate, embedded mechanical snap action thermostat every 12", millivolt pilot safety, electric spark or manual ignition, front manifold gas shut-off valve, low profile, stainless steel front, sides, front grease trough, 4" back & tapered side splashes, 4" adjustable legs, 54,000 BTU, CSA, NSF

ACCESSORIES

Mfr	Qty Model	Spec
Vulcan	1	1 year limited parts & labor warranty, standard
Vulcan	1	Natural gas (specify elevation if over 2,000 ft.)
Vulcan	1	120v/50/60/1-ph, 1.0 amp, NEMA 5-15P, standard

ELECTRICAL

	VOLTS	CYCLE	PHASE	CONN	AFF	NEMA	AMPS	KW	НР	MCA	МОСР
1	120	60	1	Cord & Plug		5-15P	1.0				

GAS STEAM

	SIZE	MBTU	KW		INLET SIZE	RETURN SIZE	LB/HR	PSIG (min)	PSIG (max)
1	3/4"	54.0		1					

Item # _____ C.S.I. Section 11420

GRIDDLES & BROILERS



900RX SERIES HEAVY DUTY GAS GRIDDLES



Model 948RX







SPECIFICATIONS

Low profile heavy duty gas griddle, Vulcan Model No._____. Stainless steel front, sides and front top ledge. Fully welded stainless and aluminized steel body frame. 11" low profile cooking height on 4" legs. 1" thick polished steel griddle plate with 12 gage, 4" stainless steel back and tapered side splashes. Grease chute is fully welded to stop grease migration. One 27,000 BTU/hr. "U" shaped aluminized steel burner and mechanical snap action thermostat for each 12" of griddle width. Chrome thermostat knob guards. Temperature adjusts from 200° to 550° F. One pilot safety for every two burners. Manual shut-off valve. 3½" wide stainless steel grease trough. 120V 50/60Hz 1 Amp single phase electric ignition circuit. Plug type is NEMA 5-15 USA. ¾" rear gas connection and gas pressure regulator.

Exterior Dimensions:

_____"w x 33" d x 15½" h on 4" legs.

CSA design certified. NSF listed.

SPECIFY TYPE OF GAS WHEN ORDERING. SPECIFY ALTITUDE WHEN ABOVE 3,999 FT.

□ 924RX	24" w x 24" d griddle plate
□ 936RX	36" w x 24" d griddle plate
□ 948RX	48" w x 24" d griddle plate
□ 960RX	60" w x 24" d griddle plate
□ 972RX	72" w x 24" d griddle plate

STANDARD FEATURES

- Stainless steel front, sides and front top ledge with "Cool Bullnose" design.
- Fully welded stainless and aluminized steel chassis frame.
- 11" low profile cooking height on 4" adjustable legs.
- 1" thick polished steel griddle plate with 12 gage,
 4" stainless steel back and tapered side splashes.
- Spatula wide 3½" grease gutter and chute is fully welded for easier cleaning and to stop grease migration.
- One 27,000 BTU/hr. "U" shaped aluminized steel burner for every 12" of griddle width.
- One embedded snap action thermostat per burner with temperature adjust from 200°F to 550°F.
- Large 6 quart stainless steel grease drawer (2 drawers on 60" and 72" models).
- Heavy duty chromed thermostat knob guards.
- One pilot safety valve for every two burners. Safety will completely shut off gas to pilot and burners if pilot extinguishes.
- Manual shut-off valve for gas inlet.
- Dual (manual/electric) ignition.
- Bottom heat shields
- ¾" rear gas connection and gas pressure regulator.
- 120V 50/60Hz 1 Amp single phase with NEMA 5-15 USA plug.
- One year limited parts and labor warranty.

☐ Full or partially grooved griddle plate.

The year infined parts and labor warranty.
OPTIONAL FEATURES
☐ Hexavalent chrome plated cooking surface.
☐ 30" deep plate.
☐ Stainless steel stand with marine edges and casters.
☐ Cutting board, condiment rail, plate rail and banking strip accessories.



a division of ITW Food Equipment Group LLC

GRIDDLES & BROILERS



900RX SERIES HEAVY DUTY GAS GRIDDLES


INSTALLATION INSTRUCTIONS

- A gas pressure regulator supplied with the unit must be installed; Natural Gas 4.0" (102 mm) W.C. Propane Gas 10.0" (254 mm) W.C.
- 2. All models require a 6" (152 mm) clearance at both sides and rear adjacent to combustible and 0" from non-combustible constructions. All models require a 4" (102mm) bottom clearance and must be installed with minimum 4" legs.
- 3. These units are manufactured for installation in accordance with ANSI/NFPA-70, National Electrical code.
 - An adequate ventilation system is required for Commercial Cooking Equipment (NFPA No. 96). Information may be obtained by writing to the National Fire Protection Association, Batterymarch Park, Quincy, MA 02169.
- 4. These units are manufactured for installation in accordance with National Fuel Gas Code, ANSI-Z223.1/NFPA #54 (latest edition). Copies may be obtained from The American Gas Association, Accredited Standards Committee Z223 @ 400 N. Capital St. NW, Washington, DC 20001, or the Secretary Standards Council, NFPA, 1 Batterymarch Park, Quincy, MA 02169-7471.

NOTE: In The Commonwealth of Massachusetts


All gas appliances vented through ventilation hood or exhaust system equipped with a damper or with a power means of exhaust shall comply with 248 CMR.

5. This appliance is manufactured for commercial installation only and is not intended for home use.

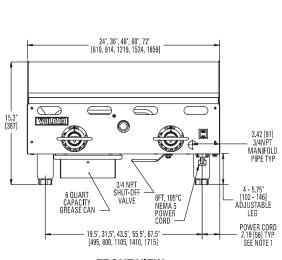

FRONT VIEW

NOTES: 1. 2.19" FROM RIGHT FOR 24, 36 & 48" GRIDDLES 30.00" FROM RIGHT FOR 60" & 72" GRIDDLES

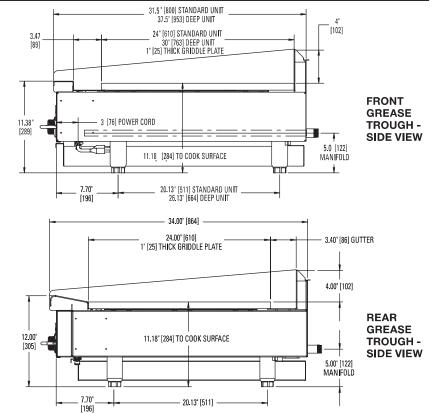

MODEL	WIDTH	DEPTH	OVERALL HEIGHT*	WORKING HEIGHT*	NO. OF BURNERS	TOTAL BTU/HR.	NO. OF DRAWERS	APPROX. SHIP. WT.
924RX	24"	311/2"	151/4"	111/8"	2	54,000	1	285 lbs. /129 kg.
936RX	36"	311/2"	151/4"	111/8"	3	81,000	1	400 lbs. /181 kg.
948RX	48"	311/2"	151/4"	111/8"	4	108,000	1	480 lbs. /218 kg.
960RX	60"	311/2"	151/4"	111/8"	5	135,000	2	650 lbs. /295 kg.
972RX	72"	311/2"	151/4"	111/8"	6	162,000	2	790 lbs. /358 kg.

^{*}These are nominal dimensions and can vary by +1.75" with adjustable legs.



a division of ITW Food Equipment Group LLC



230 West 700 South, Salt Lake City, UT 84101 (801) 364-1981 (800) 877-0087 Fax (801) 355-2029

Submittal Sheet

02/20/2020

ITEM# 09 - SALAMANDER BROILER, GAS (1 EA REQ'D)

Vulcan 36RB-N

Salamander Broiler, natural gas, 36" wide, 50,000 BTU heavy duty burner, dual control, (6) grid positions, removable pan, stainless steel front, top and sides, 3/4" gas connection & pressure regulator

GAS

	SIZE	MBTU	KW
1	3/4"	50.0	

21E	Α	N
-----	---	---

	INLET SIZE	RETURN SIZE	LB/HR	PSIG (min)	PSIG (max)
1					
			•	•	•

Item # _____ C.S.I. Section 11420

RANGES



36RB36" HEAVY DUTY GAS SALAMANDER BROILER

36RB-N	Natural Gas
36RB-P	Propane Gas

NOTE: 36RB may be used in conjunction with appropriate reinforced range back riser, wall mounted with optional brackets or counter mounted with optional 4" legs.

STANDARD FEATURES

- Stainless steel front, top and sides.
- Dual heat controls for zone cooking.
- Six 8,300 BTU cast iron burners with stainless steel radiants. 50,000 BTU/hr. total input.
- Standing pilot ignition system.
- Cool-to-the-touch knob on lever provides positive positioning of the broiler carriage (6 positions).
- Heavy-duty chrome plated grid (27½ w x 13 d).
- Removable full width spillage pan.
- ¾" top gas connection and gas pressure regulator.
- One year parts and labor warranty.

OPTIONS

- ☐ Set of wall mount brackets.
- ☐ Set of 4" legs with adjustable feet.
- ☐ Stainless steel reinforced back riser for range mounting.
- ☐ Range inter-plumb kit.
- ☐ Stainless steel back panel.



Model 36RB







SPECIFICATIONS

Gas salamander broiler, Vulcan Model No. 36RB. Stainless steel front, top and sides. Six 8,300 BTU/hr. cast iron burners with stainless steel radiants; 50,000 BTU/hr. total input. Dual heat controls with improved temperature control (250°F-800°F at rack). Pilot ignition system. Cool-to-the-touch knob on lever provides positive positioning of the broiling carriage. Heavyduty chrome plated broiling grid measures 27½"w x 13"d. Removable full width spillage pan. ¾" top gas connection and gas pressure regulator.

Exterior Dimensions:

36"w x 19"d x $17\frac{5}{8}$ "h.

CSA design certified. NSF listed.

SPECIFY TYPE OF GAS WHEN ORDERING. SPECIFY ALTITUDE WHEN ABOVE 3,999 FT.

RANGES



36RB36" HEAVY DUTY GAS SALAMANDER BROILER

INSTALLATION REQUIREMENTS:

- 1. A gas pressure regulator sized for this unit is included. Natural gas 5" W.C., Propane gas 10" W.C.
- An adequate ventilation system is required for commercial cooking equipment. Information may be obtained by writing to the National Fire Protection Association, Batterymarch Park, Quincy, MA 02169. When writing refer to NFPA No. 96.
- These units are manufactured for installation in accordance with National Fuel Gas Code, ANSI-Z223.1/NFPA #54 (latest edition). Copies may be obtained from The American Gas Association, Accredited Standards Committee Z223 @ 400N. Capital St. NW,


Washington, DC 20001, or the Secretary Standards Council, NFPA, 1 Batterymarch Park, Quincy, MA 02169-7471.

NOTE: In the Commonwealth of Massachusetts

All gas appliances vented through a ventilation hood or exhaust system equipped with a damper or with a power means of exhaust shall comply with 248 CMR.

4. Clearances:	Combustible	Non-Combustible
Rear	0"	0"
Sides	6"	0"
Bottom	10"	4"

This appliance is manufactured for commercial installation only and is not intended for home use.

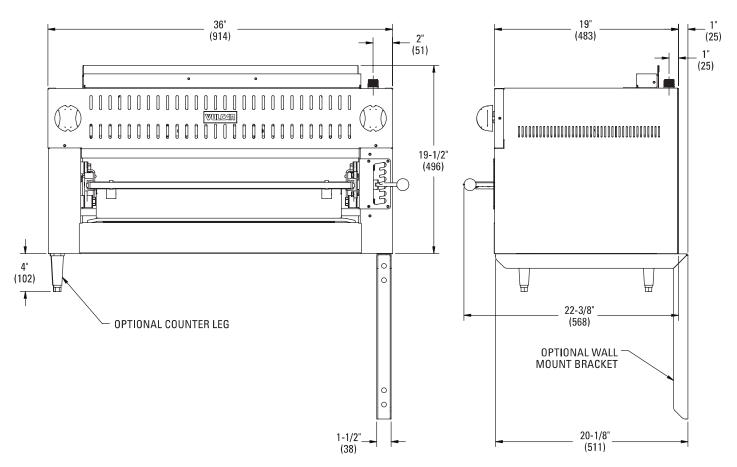

GAS CONNECTION: 3/4" (19 mm)

MODEL	INPUT BTU/hr.	WIDTH	DEPTH	HEIGHT	APPROX. SHIP. WT.
36RB	50,000	36" (914 mm)	19" (483 mm)	See Drawing	180 lbs./82 kg

Mounting of salamander requires purchase of correct reinforced riser or reinforced shelf



a division of ITW Food Equipment Group LLC



230 West 700 South, Salt Lake City, UT 84101 (801) 364-1981 (800) 877-0087 Fax (801) 355-2029

Submittal Sheet

02/20/2020

ITEM# 10 - GAS FLOOR FRYER (3 EA REQ'D)

Pitco 45C+S

Fryer, gas, floor model, 42-50 lb. oil capacity, millivolt control, stainless steel tank, door & front, 122,000 BTU, CSA Flame, CSA Star, NSF

ACCESSORIES

Mfr	Qty	Model	Spec
Pitco	3		1 year parts and labor warranty from the date of installation up to a maximum of 15 months from the date of manufacture (with appropriate documentation), standard
Pitco	1		Natural gas
Pitco	1	P14	Fryer Filter, mobile, 55 lb. oil capacity, 18 gauge stainless steel lift-cover, low-profile design, with pump & hose assembly, stainless steel, for use with all 7, 12 (floor), & 14 size fryers, CSA, NSF, UL, CE
Pitco	1		120v/60/1-ph, 10 amps, CORD & NEMA 5-15P, 1/3 hp, (portable filter voltage) std.
Pitco	3	P6072145	<optional> Basket, (2) oblong/twin size, 13-1/2" x 6-1/2" x 5-1/2" deep, long handle, regular mesh (shipped std (n/c) with models "T" SG14, SG14R, SSH55, SE14, SE14X, SE14B, SG14T, 35+, 45+, fryer batteries shipped with (1) per fryer</optional>

ELECTRICAL

	VOLTS	CYCLE	PHASE	CONN	AFF	NEMA	AMPS	KW	HP	MCA	МОСР
1	120	60	1	Cord & Plug		5-15P	10		1/3		

GAS

SIZE

3/4"

MBTU KW

STEAM

	INLET SIZE	RETURN SIZE	LB/HR	PSIG (min)	PSIG (max)
1					



Model 35C+ & 45C+ Economy Tube Fired Gas Fryers



STANDARD ACCESSORIES

- Cabinet stainless steel front, door
- Galvanized sides and back
- Tank stainless steel
- Built-in integrated flue deflector
- Two nickel plated oblong, wire mesh baskets
- One nickel-plated tube rack
- One drain extension
- One drain line clean-out rod
- Removable basket hanger for easy cleaning
- 6" (15.2 cm) adjustable legs

Project _	
Item No.	
Quantity	

STANDARD SPECIFICATIONS

CONSTRUCTION

- Welded tank with an extra smooth peened finish ensures easy cleaning.
- Long-lasting, high-temperature alloy stainless steel heat baffles are mounted in the heat exchanger tubes to provide maximum heating and combustion efficiency.
- Standing pilot light design provides a ready flame when heat is required.
- Cabinet front and door are constructed of stainless steel with galvanized sides and back.

CONTROLS

- Thermostat maintains selected temperature automatically between 200°F (93°C) and 400°F (190°C-CE).
- Integrated gas control valve acts as a manual and pilot valve, automatic pilot valve, gas filter, pressure regulator (MAX ½ PSI SUPPLY), and automatic main valve.
- Gas control valve prevents gas flow to the main burner until pilot is established and shuts off all gas flow automatically if the pilot flame goes out.
- Temperature limit switch safely shuts off all gas flow if the fryer temperature exceeds the upper limit.

OPERATIONS

- Front 1-1/4" (3.2 cm) NPT drain for quick draining.
- Standing pilot and thermostat maintain temperature automatically at the selected temperature (between 200°F (93°C) and 400°F (190°C-CE)).

Please note: 35C+ is only model "CE" approved

AVAILABLE OPTIONS & ACCESSORIES

- □ Triple baskets
- □ Covers
- ☐ Fryer cleaner
- □ Casters










Pitco Frialator, Inc., P.O. Box 501, Concord, NH 03302-0501 • 553 Route 3A, Bow NH 03304, USA (603) 225-6684 • Fax (603) 225-8472 • www.pitco.com
L10-144 Rev 14 (03/19)

Pitco 45C+S Item #10

Model 35C+ & 45C+ Economy Tube Fired Gas Fryers

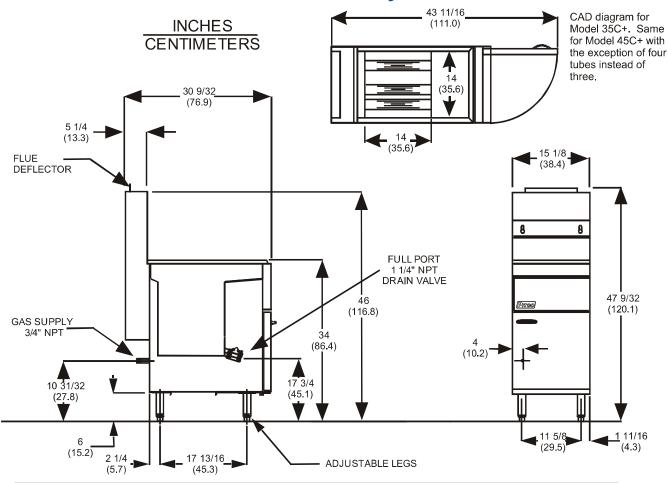

 ELECTRICAL
 OIL CAPACITY

 No Electrical options available
 35-40 lbs (15.9 - 18.1 kg)- Model 35C+

 42-50 lbs (19.1 - 22.7 kg)- Model 45C+

SHIPPING INFORMATION (Approximate)

161 lbs (73 kg) / 17.0 cubic feet (0.48 cubic meters) Model 35C+

181 lbs (82 kg) / 17.0 cubic feet (0.48 cubic meters) Model 45C+

GAS CONSUMPTION 90,000 BTU's/Hour (26.3 kW) 122,000 BTU's/Hour (35.7 kW) Available in Natural or Propane Gas. For other Fuel types contact your Dealer/Distributor. Gas requirement for Incoming Pressure PERFORMANCE CHARACTERISTICS Cooks 50.2 lbs. (22.7 KG) of fries per hour.-Model 35C+ Cooks 66.2 lbs. (30.0 KG) of fries per hour.-Model 45C+ Frying area is 14" x 14" (35.6 x 35.6 cm) NATURAL PROPANE 7 - 9 inches 11 - 12 inches

SHORT FORM SPECIFICATION

Provide Pitco 35C+, or 45C+ tube-fired gas fryer. Fryer shall have an atmospheric burner system combined with three stainless steel tubes (Model 45C+ has four tubes) utilizing high temperature alloy stainless steel baffles. Fryer shall have a deep cool zone; minimum 20% of total oil capacity. Fryer cooking area shall be 14" x 14" (35.7 x 35.7 cm) with a cooking depth of 2-3/4" (7.00 cm). Model 45C+ has cooking depth of 4" (10.16 cm). Heat transfer area shall be a minimum of 588 square inches (3794 sq cm) for 35C+. Heat transfer area shall be a minimum of 785 square inches (5058 sq cm) for 45C+. Provide accessories as follows:

TYPICAL APPLICATION

Frying a wide variety of foods in a limited amount of space. Frying that requires a high volume production rate.



Model P14, P18, P24, P34 Portable Filter System



STANDARD ACCESSORIES

- 10 Foot (3.05 meters) oil proof supply cord
- Filter Pan
- Filter catch basket
- Sample filter paper (flat)
- Sample filter powder packets
- 1 sediment clean out scoop
- 1 7 inch (17.8 cm.) drain nipple

AVAILABLE OPTIONS & ACCESSORIES

- ☐ Filter heater (for solid shortening use)
- □ Filter powder packets
- ☐ Filter paper (flat)
- □ Cover

Project _		
Item No.		
0 ""		

STANDARD SPECIFICATIONS

CONSTRUCTION

- Filter pan and pump assembly enclosure are constructed of polished stainless steel.
- All other surfaces are nickel plated finish.
- Welded steel frame mounted on four ball-bearing swivel casters for easy movement.
- 1/3 HP heavy duty motor and pump assembly.
- 5 foot (1.5 meter) flexible, sanitary, high temperature return hose equipped with nozzle.
- Return hose nozzle is nickel plated steel with a non-heat conducting handle.
- Extra large filter area for large fryer filtering.
- Heater to soften solid shortening for quicker filter start-up (optional).

CONTROLS

■ ON/OFF/HEATER ON switch for operating pump.

OPERATIONS

- Four swivel caster design allows for easy movement and storage of the filter.
- Quick disconnect hose connections make it easy to assemble and disassemble.
- Low profile allows for easy placement under the frver drain.
- Easy to remove filter media assembly for quick and easy filter paper replacement.
- Lift out filter pan for easy cleaning.

APPROVALS

- CSA Certified (AGA, CGA)
- NSF Listed
- MEA Approved
- CE Certified
- UL Listed














Patent Pending


Model P14, P18, P24, P34 Portable Filter System

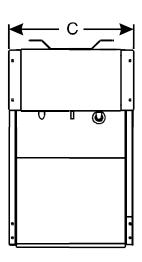

If you have: (Fryer Model #)	You need: (Filter Model #)
14, 14R, 14T, 35C+, 45C+	P14
18, SE18R	P18
20F, 20P	P24
24P, 24F, 24FF	P24
34P, 34F, 34FF	P34

^{*} Models 20F, 26F(FF), & 34F(FF) must have 8" legs or casters.

NOTE: Model numbers above represent both gas and electric units unless otherwise indicated (i.e. Both Model SG14 and Model SE14 use the P14 filter).

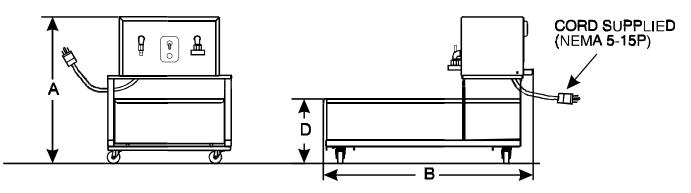

	Di	MENSIO	NS		PAN CA	PACITY & SHIPPII	NG INFORMATION
		LETTERED C	IMENSIONS				
MODEL	Α	В	С	D	MODEL	Pan Capacity	Shipping Information
P-14	24 in	30 in	17 in	10-1/2 in	P-14	55 lbs (24.9 Kg.)	131 lbs (59.4 Kg.)
	(61 cm)	(76.2 cm)	(43.2 cm)	(28 cm)		, -,	10 cu. ft. (0.28 cu. meters)
P-18	24 in	34 in	20-1/4 in	10-1/2 in	P-18	75 lbs (34.0 Kg.)	150 lbs (68.0 Kg.)
	(61 cm)	(86.4 cm)	(51.4 cm)	(28 cm)			14 cu. ft. (0.40 cu. meters)
P-24	26 in	42 in	20-1/4 in	12-1/2 in	P-24	160 lbs (72.6 Kg.)	181 lbs (82.1 Kg.)
	(66 cm)	(106.7 cm)	(51.4 cm)	(33 cm)		, , ,	18 cu. ft. (0.51 cu. meters)
P-34	29 in	42 in	20-1/4 in	15-1/2	P-34	210 lbs (95.3 Kg.)	206 lbs (93.4 Kg.)
	(73.7 cm)	(106.7 cm)	(51.4 cm)	(40.6 cm)		, , ,	20 cu. ft. (0.57 cu. meters)
							, ,

PERFORMANCE CHARACTERISTICS

ELECTRICAL

Pumps up to 5.6 gallons (21.2 liters) per minute.

120 VAC / 60 Hz / 10 AMP 220/240 VAC / 50 Hz / 4 AMP

SHORT FORM SPECIFICATION

Provide Pitco Model P ____ (14, 18, 24, 34) Portable Filter System. Unit shall have the ability to receive oil gravity drained from fryers. Model P-14 shall have 300 square inches (1,936 square cm) of filter area. Models P-18, 24 & 34 shall have 450 square inches (2,903 square cm) of filter area. Unit shall have a polished stainless steel filter pan and pump enclosure; all other surfaces to be nickel plated. Provide accessories as follows:

TYPICAL APPLICATION

Mobile filtering of all of your frying appliances. Filter can be used with gravity drain fryers.



Pitco Frialator, Inc., P.O. Box 501, Concord, NH 03302-0501 ● 509 Route 3A, Bow NH 03304, USA (603) 225-6684 ● Fax (603) 225-8472 ● *www.pitco.com*

L10-037 Rev 8 (11/09) Specifications subject to change without notice.

Printed in the USA



230 West 700 South, Salt Lake City, UT 84101 (801) 364-1981 (800) 877-0087 Fax (801) 355-2029

Submittal Sheet

02/20/2020

ITEM# 11 - RANGE, WOK, GAS (1 EA REQ'D)

Town YF-6-SS

York® Wok Range, Gas, (6) chambers, fiber ceramic insulation, (6) high flue risers, water cooled top, Chinese swing faucets, knee "L" lever gas handle, stainless steel deck & sides, ETL, NSF

ACCESSORIES

Mfr	Qty	Model	Spec
Town	1		Natural gas-high altitude (specify if over 2000 ft.)
Town	1	226199	Safety Pilot System for natural gas, six chambers
Town	1		1st Chamber: 13" Chamber size
Town	1	226911	Shield Tip Burner, vertical, 18 tip, Gas, for use with 13" or 16" chamber, SR-24G, SR-24M, or SR-24C, wide heat area, some spillage tolerance, natural 97,000 BTU, 62,000 BTU (no charge)
Town	1		2nd Chamber: 13" Chamber size
Town	1	226911	Shield Tip Burner, vertical, 18 tip, Gas, for use with 13" or 16" chamber, SR-24G, SR-24M, or SR-24C, wide heat area, some spillage tolerance, natural 97,000 BTU, 62,000 BTU (no charge)
Town	1		3rd Chamber: 13" Chamber size
Town	1	226911	Shield Tip Burner, vertical, 18 tip, Gas, for use with 13" or 16" chamber, SR-24G, SR-24M, or SR-24C, wide heat area, some spillage tolerance, natural 97,000 BTU, 62,000 BTU (no charge)
Town	1		4th Chamber: 13" Chamber size
Town	1	226911	Shield Tip Burner, vertical, 18 tip, Gas, for use with 13" or 16" chamber, SR-24G, SR-24M, or SR-24C, wide heat area, some spillage tolerance, natural 97,000 BTU, 62,000 BTU (no charge)
Town	1		5th Chamber: 13" Chamber size
Town	1	226911	Shield Tip Burner, vertical, 18 tip, Gas, for use with 13" or 16" chamber, SR-24G, SR-24M, or SR-24C, wide heat area, some spillage tolerance, natural 97,000 BTU, 62,000 BTU (no charge)
Town	1		6th Chamber: 13" Chamber size
Town	1	226911	Shield Tip Burner, vertical, 18 tip, Gas, for use with 13" or 16" chamber, SR-24G, SR-24M, or SR-24C, wide heat area, some spillage tolerance, natural 97,000 BTU, 62,000 BTU (no charge)
Town	1		Small sink w/basket is standard
Town	1		Sink located at lower left

GAS

	SIZE	MBTU	KW
1	1-1/4"		
2		97.0	
3		97.0	
4		97.0	
5		97.0	
6		97.0	
7		97.0	

STEAM

	INLET SIZE	RETURN SIZE	LB/HR	PSIG (min)	PSIG (max)
1					
2					
3					
4					
5					
6					
7					

WATER

١	٨	1	Λ	27	ΓF	
١.	/ N		_	· `	Г	

	HOT SIZE	HOT AFF	HOT GPH	COLD SIZE	COLD AFF	FILTERED SIZE	FILTERED AFF	CONDENSER INLET SIZE	CONDENSER OUTLET SIZE
1				1/2"					

	INDIRECT SIZE	DIRECT SIZE
1	1-1/2"	

Town YF-6-SS Item #11





TOWN FOOD SERVICE EQUIPMENT CO., INC. 72 BEADEL STREET, BROOKLYN, NY 11222 Ph. (718) 388-5650 Fax (718) 388-5860

Ph. (718) 388-5650 (800) 221-5032

www.townfood.com



BATTERIES LONGER OR SHORTER THAN 138" ARE AVAILABLE

General

All Town ranges are built to order. This specification lists the standard features of the ranges and available options. Fully customizable designs and layouts are available. Contact our Engineering department for assistance.

1 year limited warranty.

MODELS

All styles feature cast iron wok rings- 13" Mandarin and 16",18",20" 22" Cantonese hole sizes are standard. All models are available with or without flue risers. Rear Gutters are standard. One chamber units have stainless steel perforated strainer in gutter. Front access sink available for this model as an option.

- Express- 1 or 2 chambers only- fixed spacing between chambers Fiber Ceramic Insulation
- York-1-6 chambers, Max. 138" long/fully customizable layout - Fiber Ceramic Insulation
- MasteRRange- 1-6 chambers Max. 138" long/fully customizable layout - Refractory brick insulation


STANDARD FEATURES

- Design certified by ETL for conformance to ANSI Z83.11-2007
- Design certified by NSF and /or ETL for conformance to ANSI/ NSE-4
- Range Deck Top is 3/16" steel, black epoxy coated
- Heavy gauge steel chassis
- Front panel, Sidesplashes, Backsplashes, & 3 pipe (1" diameter) wok rack are stainless steel. Sides are epoxy coated steel, stainless steel legs with height adjustment "bullets"
- Each burner has individual main gas control valve- "L" handle for knee operation
- All valves are solid brass and rated for high temperature operation
- Front access Integral stainless steel sink (5") with removable stainless steel strainer basket- 11/2" NPT drain connection
- Full length stainless steel water cooling line for the deck, with control valve
- 8" wide Stainless steel work/plating shelf
- All units available with or without flue risers
- Wide choice of high BTU input burners. Several burners are exclusive Town designs. Jet and ring styles are available. (See Pg 2 for selection.)
- Custom, clog resistant standing pilots with individual control valves
- Chinese style "Swing Faucet" for each chamber that is easy to replace from the front of the range
- Faucets are pre-plumbed for ease of installation
- 11/4" NPT manifold complete with gas pressure regulator
- Galvanized Drip Tray supplied for each chamber
- Express: Chambers on fixed 26" Centers
- York, MasteRRange: Custom designs are possible. Contact Town Engineering department to determine if unit can be made to your parameters
- Snap in "ultralock" screwless backsplash--Makes removal of back and side splashes easy if necessary for installation

OPTIONS


- Heavy Duty Stainless Steel Range Deck-12 gauge SS laminated to a steel sub-deck for warp resistance
- Front Gutter with Waterfall Backsplash-Generally used for Mandarin style, single handle cooking. Keeps backsplash/ deck cool and clean
- Rear Gutter with Waterfall Backsplash- keeps backsplash/ deck cool and clean. For Mandarin and Cantonese style cooking
- 12" Tall Rear Backsplash for custom/display ranges. Backsplash mounted faucets
- Low profile backsplash with top or deck mounted pedestal faucets. Can be used for display ranges
- Custom size range-Specify length and width
- Field Joints- Butt or Splice fit
- Pilot Gas Safety System- Provides pilot flame failure protection
- Large 10" Capacity Sink/Strainer. 2" welded drain connection
- Front Access Sink for 1 Chamber units- 36" minimum width
- Chamber Reducers- reduce larger chambers to 13" for use with 14" or 16" Mandarin woks
- 4" tall Warming Chambers for hot water, stock, oil, available in unheated, flue heat or gas heated versions
- Strainer holders
- 12" Extra large Warmer Inset for use with 14" Aluminum Steamers
- Sectional Wok Racks
- Castors
- Spice Shelves- rectangular, wrap around, between chamber
- mobile spice shelf
- Manual Faucets, Double Jointed Faucets, Pedestal Faucets, Bib Faucets
- Remote Valve Faucets
- Range Top Pots- For Soup, Blanching,, or Steaming
- Stainless steel drip trays

STANDARD DIMENSIONS

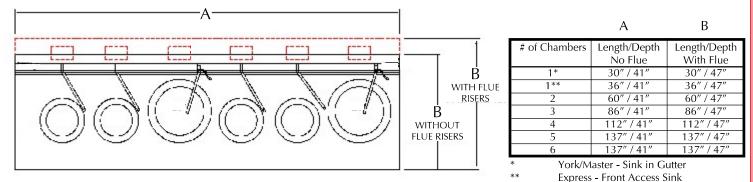



--Note: 2 - 6 Chamber ranges have front access sink standard.

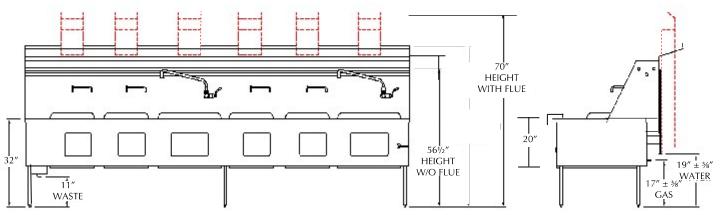

BURNERS: BTU INPUTS

Rated at: 6" W.C. Natural 10" W.C. Propane

Burner Type	BTU, Nat	BTU, Propane	Burner Type	BTU, Nat	BTU, Propane
Two Ring	75,000	58,000	18 Tip Angle Shield*	90,000	80,000
Three Ring*	137,000	120,000	16 Tip Volcano	75,000	53,000
23 Tip Jet	90,000	92,000	9 Tip No-Clog	62,000	44,000
32 Tip Jet*	116,000	103,000	12 Tip No-Clog	80,000	53,000
18 Tip Vertical Shield	97,000	62,000	Warming chamber	15,300	13,200

^{*}For chambers 16" and larger Notify factory if altitude is 2000' or greater above sea level. State Altitude.

IMPORTANT

Commercial gas range(s) must be installed in accordance with state and local codes, or in the absence of local code with the NATIONAL FUEL GAS CODE- ANSI Z223.1. COMPLIANCE WITH ALL CODES IS THE RESPONSIBLTLY OF THE OWNER AND THE INSTALLER.

COMMERICAL GAS UNITS NEED ADEQUATE VENTILATION SYSTEMS. REFER TO NATIONAL FIRE PROTECTION ASSOCIATION STANDARD NO 96- "VAPOR REMOVAL FROM COOKING EQUIPMENT"

CERTIFED BY ETL TO CONFORM TO ANSI Z83.11- "GAS FOODSERVICE EQUIPMENT." NOT INTENDED FOR HOUSEHOLD USE. FOR USE BY PROFESSIONAL TRAINED PERSONNEL ONLY.

CERTIFIED BY ETL/NSF TO NSF4/ANSI-4-COMMERCIAL COOKING, RETHERMALIZATION AND HOT FOOD EQUIPMENT- "SANITATION."

MINIMIUM CLEARANCES- COMBUSTIBLE AND NON COMBUSTIBLE: Back Wall- 6" Left and Right Sides- 6" For use on non combustible floors only.

Town reserves the right to change design without notification.

Rev. 0- 5/08



230 West 700 South, Salt Lake City, UT 84101 (801) 364-1981 (800) 877-0087 Fax (801) 355-2029

Submittal Sheet

02/20/2020

ITEM# 12 - TYPE 1 HOOD (1 REQ'D)

Captive Aire Utah HOOD VENT
TYPE 1 HOOD
ACCESSORIES

Mfr	Qty	Model	Spec
Captive Aire Utah	1	HOOD #1 - JOB #4224033	Canopy Hood with 16" Wide Front Perforated Supply Plenum with Built-in 3" Back Standoff - 430 SS Where Exposed - FILTER - 20" tall x 16" (19.625" by 15.625") wide Stainless Steel Captrate Solo filter with hook, ETL Listed. Particulate capture efficiency: 85% efficient at 9 microns, 76% efficient at 5 microns. Used on hoods shipped AFTER 7/27/17 L55 Series E26 Canopy Light Fixture - High Temp Assembly, Includes Clear Thermal and Shock Resistant Globe (L55 Fixture), Bulbs By Others - EXHAUST RISER - Factory installed 18" Diameter X 4" Height - SUPPLY RISER - 12"x 28" Supply Riser with Volume Dampers - 1/2 Pint Grease Cup New Style, Flanged Slotted - LEFT VERTICAL END PANEL 27" Top Width, 21" Bottom Width, 80" High Insulated 430 SS
Captive Aire Utah	1	HOOD #2 - JOB #4224033	6030ND-2-PSP-F - 11ft 6" Long Exhaust-Only Wall Canopy Hood with 16" Wide Front Perforated Supply Plenum with Built-in 3" Back Standoff - 430 SS Where Exposed - Utility Cabinet on the Right Side 12.00" Width x 60.00" Length x 30.00" Height - FILTER - 20" tall x 16" (19.625" by 15.625") wide Stainless Steel Captrate Solo filter with hook, ETL Listed. Particulate capture efficiency: 85% efficient at 9 microns, 76% efficient at 5 microns. Used on hoods shipped AFTER 7/27/17 L55 Series E26 Canopy Light Fixture - High Temp Assembly, Includes Clear Thermal and Shock Resistant Globe (L55 Fixture), Bulbs By Others - EXHAUST RISER - Factory installed 18" Diameter X 4" Height - SUPPLY RISER - 12"x 28" Supply Riser with Volume Dampers - 1/2 Pint Grease Cup New Style, Flanged Slotted - Electrical Package Installation in Utility Cabinet by Plant.
Captive Aire Utah	1	FAN #1 DU200HFA - EXHAUST FAN - JOB #4224033	DU200HFA High Speed Direct Drive Centrifugal Upblast Exhaust Fan with disconnect switch and 20-3/4" wheel. Exhaust Fan handles 3162 CFM @ -1.567" wc ESP, Fan runs at 1292 RPM.

Exhaust Motor: 3.000 HP, 3 Phs, 208 V, 60Hz, 9.5 FLA, ODP, Premium (E-Plus3) Eff.

- Grease Cup for kitchen-duty centrifugal exhaust fans,

Box Dimensions 17-1/8 L X 5-1/16 W X 3-3/4 H (20 GA.) (Includes Down Spout)

- Gasketing - Thermeez Woven Ceramic Tape -1/4" x 1" with adhesive back - Max Temp 1500°F. To be applied between fan base and grease duct. Ships loose with fan. Gasket length supplied = perimeter of fan base.

- Curb CRB26.5x22E On Fan #1 Flat Curb
- Hinged Base for Curb. Standard Hinge attached to curb. Used on Fans with wheels 20 inches or smaller. 12 GA Galvanized.
- Vented Base for Curb

Captive Aire Utah

FAN #2 DU200HFA -EXHAUST FAN - JOB #4224033

1

DU200HFA High Speed Direct Drive Centrifugal Upblast Exhaust Fan with disconnect switch and 20-3/4" wheel.

Exhaust Fan handles 3162 CFM @ -1.567" wc ESP, Fan runs at 1292 RPM.

Exhaust Motor: 3.000 HP, 3 Phs, 208 V, 60Hz, 9.5 FLA, ODP, Premium (E-Plus3) Eff.

- Grease Cup for kitchen-duty centrifugal exhaust

Box Dimensions 17-1/8 L X 5-1/16 W X 3-3/4 H (20 GA.) (Includes Down Spout)

- Gasketing Thermeez Woven Ceramic Tape -1/4" x 1" with adhesive back - Max Temp 1500°F. To be applied between fan base and grease duct. Ships loose with fan. Gasket length supplied = perimeter of fan base.
- Curb CRB26.5x22E On Fan #2 Flat Curb
- Hinged Base for Curb. Standard Hinge attached to curb. Used on Fans with wheels 20 inches or smaller. 12 GA Galvanized.
- Vented Base for Curb

1 FAN #3 A2-D.500-20D Make Up Air unit

- HEATER - JOB

#4224033

A2-D.500-20D Direct Gas Fired Heated Make Up Air Unit with 20" Direct Drive Fan Supply Fan handles 5059 CFM @ 0.500" wc ESP, Fan runs at 2073 RPM.

Heater supplies 354566 BTUs. 80°F Temperature Rise. [Fuel: Natural Gas]

Supply Motor: 5.000 HP, 3 Phase, 208 V, 60Hz, 15.0

FLA, ODP, Premium (E-Plus3) Eff.

Down Discharge - Air Flow Right -> Left x1 - Size 3 Celdek Evaporative Cooler for Size # 2

Modular Make-Up Air Heater.

40.75" Wide x 38.125" Long x 43.375" High.

For outdoor installation. Min. water pressure for optimal performance is 30 PSI.

Max. water pressure should not exceed 50 PSI. Use with water softener recommended. x1

- Sloped Filtered Intake for Size #3 Modular Heater

37.25" Wide X 51.625" Long X 35.188" High. Includes 2" MV EZ Kleen Metal Mesh Filter. x1 - RTC Solutions • 40-90°F Discharge Temp Control x1

- Gas Manifold for DF2 GM - BTU 0 - 825001 - 7 in. w.c. - 14 in. w.c., No Insurance Requirement

Captive Aire Utah

(ANSI), BV250-88 x1

- Cooling Interlock Relay. 24VAC Coil. 120V Contacts. Locks out burner circuit when AC is energized. x1
- Motorized Back Draft Damper 22.75" X 24" for Size 2 Standard & Modular Heater Units w/Extended Shaft, Standard Galvanized Construction, 3/4" Rear Flange, Low Leakage, LF120S Actuator Included x1
- Low Fire Start. Allows the burner circuit to energize when the modulation control is in a low fire position. x1
- Gas Pressure Gauge, 0-35", 2.5" Diameter, 1/4" Thread Size x1
- Gas Pressure Gauge, -5 to +15 Inches Wc., 2.5" Diameter, 1/4" Thread Size x1
- Freeze Protection Drain Control kit for Evaporative Coolers. Includes 3-Way water solenoid valve 8316G064 (shipped loose), Pressure switch installed upstream of 2way solenoid in unit, Brass Tee, 2 NPT half inch nipples, and two stage thermostat T678A1361. Field wiring required by others for 3-way valve. For both Celdek and Standard V-bank type Configurations. x1
- Separate 120VAC Wiring Package for Make-Up Air Units. Option must be selected when mounting VFD in prewire panel or with DCV package. Provides separate 120VAC input to supply fan. This 120V signal must be run by electrician from DCV to mua switch. x1
- Curb CRB31X79X20INS Insulated On Fan #3 Flat Curb x1
- Rail ADJUSTLEG-36 (Set of 2) On Fan #3 x1

Captive Aire Utah

ELECTRICAL SYSTEM #1 - JOB #4224033

1

DCV-2111 Demand Control Ventilation, w/ control for 2 Exhaust Fans, 1 Supply Fan, Exhaust on in Fire, Lights out in Fire, Fans modulate based on duct temperature. INVERTER DUTY 3 PHASE MOTOR REQUIRED FOR USE WITH VFD. Room temperature sensor shipped loose for field installation. Verify distance between VFD and Motor; additional cost could apply if distance exceeds 50 feet. Includes 2 Duct Thermostat kits.

- ESV402N02TXB571 Variable Frequency Drive 5 HP Max., 200/240 V, Three Phase, 16.5 A Max., NEMA 1 Enclosure, with 2RJ-45 FOR MODBUS - ESV222N02YXB571 - Variable Frequency Drive - 3 HP Max., 200/240 V, Single or Three Phase Input, 9.6 A Max., NEMA 1 Enclosure, with 2RJ-45 FOR MODBUS
- ESV222N02YXB571 Variable Frequency Drive 3 HP Max., 200/240 V, Single or Three Phase Input, 9.6 A Max., NEMA 1 Enclosure, with 2RJ-45 FOR MODBUS
- Digital Prewire Lighting Relay Kit. Includes hood lighting relay & terminal blocks. Allows for up to 1400W of lighting each.

Captive Aire Utah

1 FIRE SUPPRESSION

Complete field installed UL300 hood fire suppression system (non union / non prevailing wage labor) Includes up to a 2" mechanical Gas valve, chrome sleeving on exposed piping, test, and Permits as required. Price is for a system that is installed during normal daytime weekday


business hours. Any weekend or night work required will be extra. Gas valve needs to be installed by others prior to the fire system installation. Price is for surface mounted tension lines in conduit. If recessed tension lines are required, please consult CAS for revised price & requirements. Price includes two trips to jobsite. One trip is for installation, second trip is for test. Additional charges will apply for additional trips needed because of failed tests. Does not include any parts or labor associated with the water line.


Captive Aire Utah


1 FACTORY SERVICES

Service Design Verification for Demand Control Ventilation x1 Service Design Verification for Direct Fired Heater x1 Service Design Verification for Evap Cooler x1 Service Design Verification for Exhaust Fan x3 Service Design Verification for Hood x3 Service Design Verification Mileage Charge: (15) x

2 = 30 total miles x1

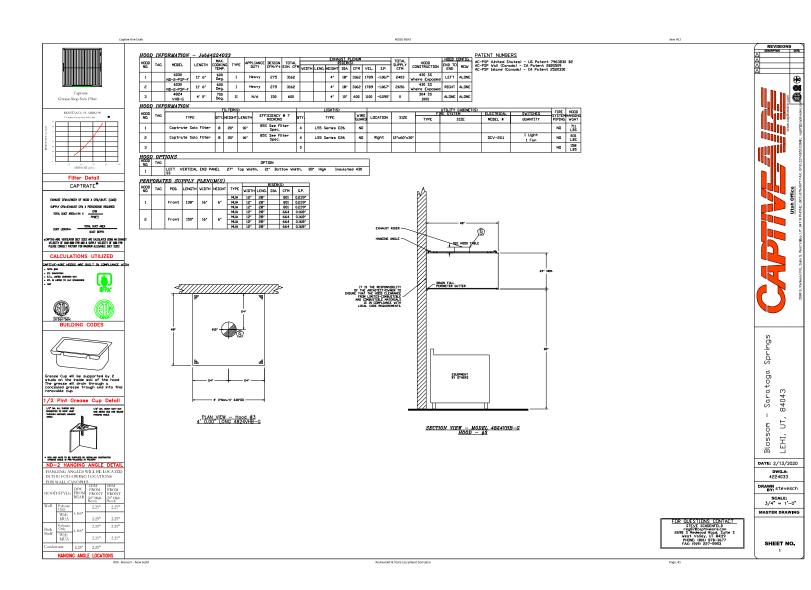

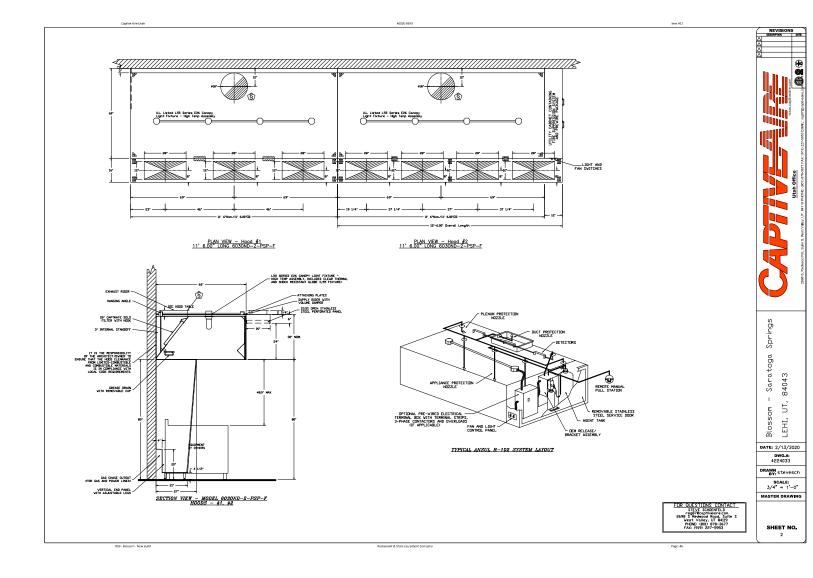

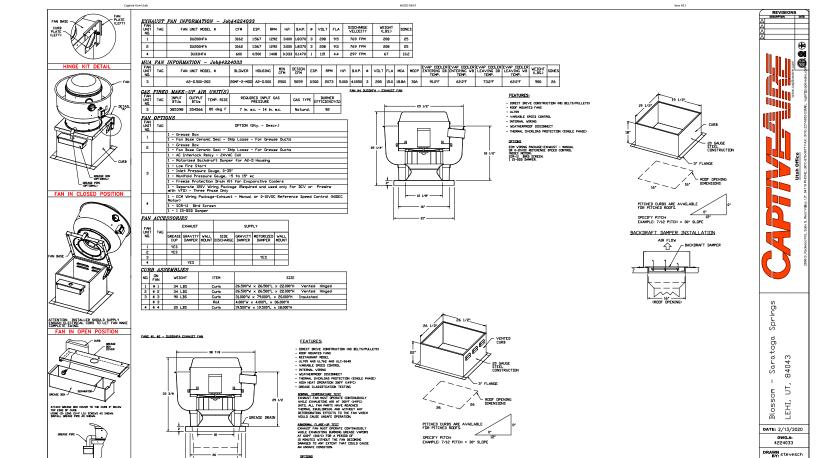

SCALE: 3/4" = 1'-0"

MASTER DRAWING

SHEET NO.


GREASE BOX. FAN BASE CERANIC SEAL - SHIP LODGE FOR GREASE DUCTS.


DUCTVORK BETVEEN


EXHAUST RISER ON HOOD
AND FAN (BY OTHERS)


I. HE WHITE ELICITICS, CHIFFIC, HICKNESS SHELL BE PROCEED TO CHIFFIC HE LOCAL CHIFF AND HAVE PROCEED TO CHIFFIC HE LOCAL CHIF

CHECK TO BE ARROWD DING FOR THE PARTY OF THE

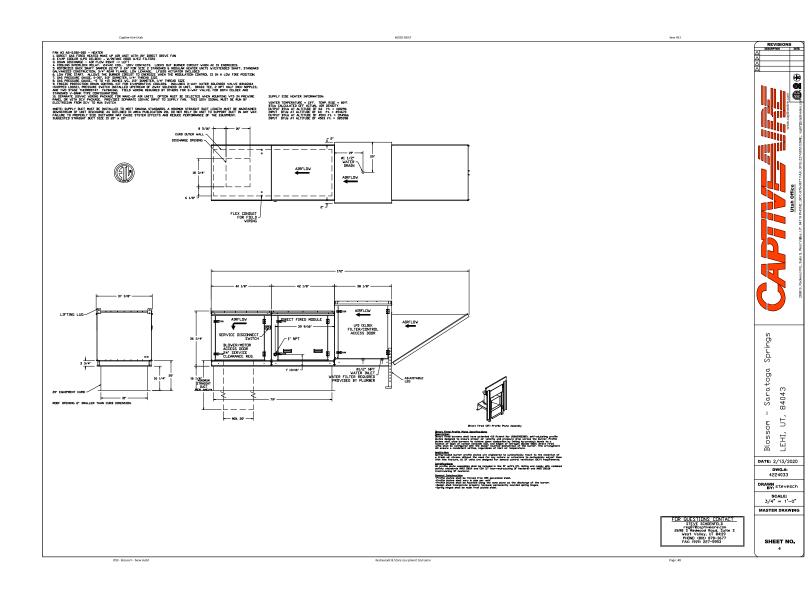

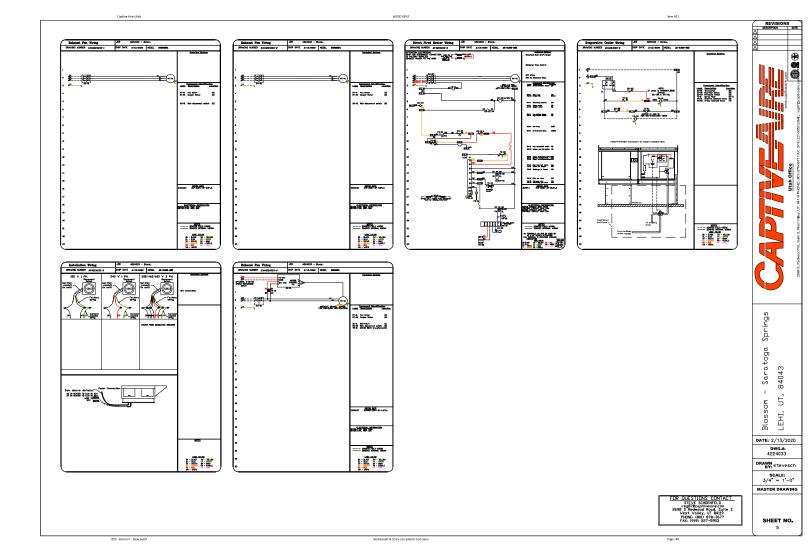

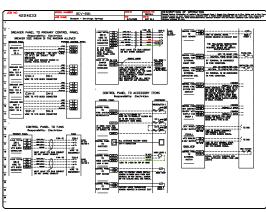

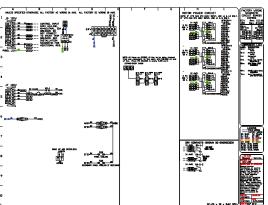

<u>Demand Control Ventilation Hood Control Panel Specifications:</u>
- Controls shall be listed by ETL QL 508A) and shall comply with denand ventilation system turndown requirements outlined in IECC 402.28 (2015).

- The control enclosure shall be NEMA 1 rated and listed for installation inside of the exhaust hood utility cabinet. The control enclosure may be constructed of stainless steel or painted steel.
- Temperature probe(s) located in the exhaust duct riser(s) shall be constructed of stainless steel.
- A digital controller shall be provided to activate the hood exhaust fans dynanically based on a fixed differential between the orbient and duct temperatures sensors. This function shall neet the requirements of IMC 507.1.

- An internal algorithm to the digital controller shall nodulate supply fan VFB speed proportional to all exhaust fans that are located in the same fan group as the supply fan
- The system shall operate in PREP MODE during light cooking load or COOL DOWN MODE when sufficient heat remains underreath the hood system after cooking operations have completed. Operation during either of these periods will disable the supply fans and provide an exhaust fan speed that is equal to the minimum ventitation requirement.
- A digital controller shall disable the supply fan(s), activate the exhaust fan(s), activate the appliance shunt trip, and disable an electric gas valve autonatically when fire condition is detected on a covered hood.
- A digital controller shall allow for external BMS fan control via Dry Contact (exter control shall not override fan operation logic as required by code).

- confroi shall not overrise fan operation logic as required by code).

 M. CD. Interface shall be provided with the following features:

 D. DrJPF push button fan & light satch activation
 Integrated gas valve reast for detcrionic gas valves for reast relay required)

 Duct temperature samon fallure detection with suddle & visual alarn notification

 M. Sarried duct temperature samon deluter detection with suddle & visual alarn notification

 f. A single low voltage Catto SLAS wing connection

 On memory savelysh obstacts that utilizes measured buth from the VFDs

- hood control panel is capsule of operating in one or note of the relicious states at the Addisable. The system operates based on the differential between root interpretative and configurable temperature differential threshold. Separating on the job configuration each far some can be configurated as states or dynamic. These terms either to settleme the variable sequence of the configuration of the second sequence of the configuration each far sequence with the second sequence of the second sequence of the second sequence variable speed from an extra sequence of the second sequence variable speed from an extra sequence of the second sequence colculated for the drive. Beneard control vanish tion systems are capsule of routilating evaluation and one of the sequence of the sequence of the sequence sequence of the sequence of the sequence of the sequence colculated for the drive. Beneard control vanish tion systems are capsule of routilating evaluation in one or or to repeat on the sequence of the sequence of the sequence sequence of the sequence of the sequence of the sequence of the sequence sequence of the sequence sequence of the sequence sequence of the sequence sequence
- Manual: The system operates based on human input from an HMI.
- ine system operaces occess on numan input into a men.

 A weekly schedule can be set to num fans for a specified period throughout the rearet three accupies these per day to allow for the user to set up a the that is taken to the control of the co
- <u>Other</u> The system operates based on the input from an external source (DDC, BMS or hard-wired interlock)

www.capilvesinc.com Springs

Saratoga 84043 Ę, Blossom LEHI, DATE: 2/13/2020 DRAWN BY: stevesch



230 West 700 South, Salt Lake City, UT 84101 (801) 364-1981 (800) 877-0087 Fax (801) 355-2029

Submittal Sheet

02/20/2020

ITEM# 13 - COUNTER W/ DOUBLE OVERSHELF (1 REQ'D)

MSI *CUSTOM*
COUNTER w/ DOUBLE OVERSHELF



230 West 700 South, Salt Lake City, UT 84101 (801) 364-1981 (800) 877-0087 Fax (801) 355-2029

Submittal Sheet

02/20/2020

ITEM# 14 - HEAT LAMP (1 EA REQ'D)

Hatco GRAH-48D3

Glo-Ray® Infrared Foodwarmer, 48" W, high wattage, tubular metal heater rod, double heater rod housing 3" spacing, aluminum construction, 2200 watts, NSF, cULus, Made in USA

ELECTRICAL

	VOLTS	CYCLE	PHASE	CONN	AFF	NEMA	AMPS	KW	HP	MCA	МОСР
1								2.2			

Hatco GRAH-48D3 Item #14



Glo-Ray® Aluminum Dual **Infrared Strip Heaters**

Models:

GRA-18D, -24D, -30D, -36D, -42D, -48D, -54D, -60D, -66D, -72D, -84D, -96D, -108D, -120D, -132D, -144D GRAH-18D, -24D, -30D, -36D, -42D, -48D, -54D, -60D, -66D, -72D, -84D, -96D, -108D, -120D, -132D, -144D


Create a deeper holding area with Glo-Ray® Aluminum Dual Infrared Foodwarmers with two heaters mounted side-by-side, keeping hot food at optimum serving temperatures. The pre-focused heat pattern directs heat from a metal sheathed element across the entire holding surface. The continuous aluminum housing and heavy-duty mountings ensure the durability and quality of Hatco products.

Standard features

- Provides even heat distribution no "cold spots"
- Pre-focused heat maintains safe serving temperatures longer
- Sturdy extruded aluminum housings that do not sag, from 18" to 144" (457 to 3658 mm)
- Reflector does not blacken, maintaining a consistent heat pattern
- Reinforced wire quards provide operator safety without affecting heat distribution
- 3" or 6" (76 or 152 mm) spacer available as a center section between two 6" (152 mm) heater sections for a deeper holding area
- Heavy-duty insulation minimizes heat loss
- Optional sneeze guard made of shatterproof, easy-to-clean acrylic provide safe food serving environment
- Additional reflector styles and lower wattage elements also available, please consult factory for more information
- Metal sheathed heating element part guaranteed against burnout and breakage for two years

[†]Non-standard colors are non-returnable

Quantity -

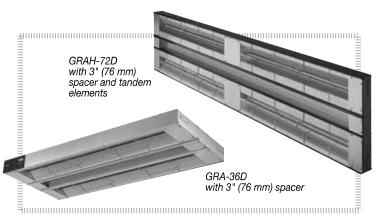

Options (available at time of purchase only)

available at time of parenage entry)
Housing – Clear Anodized finish Standard □ 15" (4572 mm) □ 18" (457 mm) Designer Color or Gloss Finish† □ Warm Red □ Black □ Gray Granite □ White Granite □ Navy Blue □ Hunter Green □ Antique Copper □ Radiant Red □ Glossy Gray □ Bold Black □ Gleaming Gold □ Brilliant Blue
☐ Indicator Light (Remote only)
Leads – Extended Beyond Standard 3' (914 mm) Conduit Please specify lead length 1'-5' (305-1525 mm)
Sneeze Guard □ 9.375" (238 mm) – One Side □ 14" (356 mm) – One Side □ 14" (356 mm) – Two Sides □ 14" (356 mm) – Two Sides
☐ Remote Infinite Switches in lieu of Toggle (max. 12.2 amps)
☐ Remote Toggle Switches (max. 15 amps)

Remote Box - Clear Anodized finish finish Standard Designer Color or Gloss Finish[†]

□Warm Red ☐ Gray Granite ☐ White Granite □Black ☐ Hunter Green ☐ Antique Copper ☐ Navy Blue □ Radiant Red □ Glossy Gray □ Bold Black □ Gleaming Gold ☐ Brilliant Blue

☐ Factory attaches Control Box to Strip Heater (Export only)

☐ Adjustable Tubular Stands 10"-14" (254-356 mm) (not available in *Designer* colors)

Non-Adjustable Tubular Stands – matches housing color† – Choose clearance below

□12" (305 mm) □14" (356 mm) □16" (406 mm) □10" (254 mm)

Accessories

Adjustable Angle Brackets (with clearance above unit)

□ 1"-2" (25-51 mm) □ 7" (178 mm) - GRA-xxD models only

☐ Chain Suspension

For operation, location and safety information, please refer to the Installation & Operating Manual.














Glo-Ray® Aluminum Dual Infrared Strip Heaters

Models: GRA -18D, -24D, -30D, -36D, -42D, -48D, -54D, -60D, -66D, -72D, -84D, -96D, -108D, -120D, -132D, -144D GRAH-18D, -24D, -30D, -36D, -42D, -48D, -54D, -60D, -66D, -72D, -84D, -96D, -108D, -120D, -132D, -144D

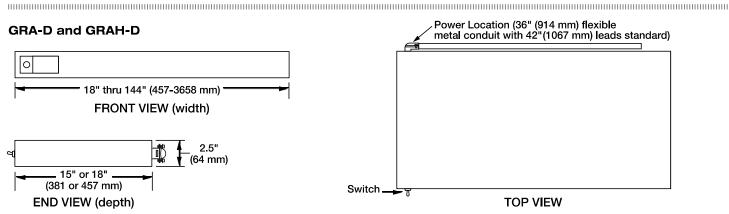

Glo-Ray® Dual Infrared Aluminum Strip Heaters

Dimensions: with 3" (76 mm) Spacer: 18" - 144 W x 15" D x 2.5" H (457 - 3658 x 381 x 64 mm) with 6" (152 mm) Spacer: 18" - 144 W x 18" D x 2.5" H (457 - 3658 x 457 x 64 mm)

Amps: Amps on all models can vary based on configuration – please consult factory.

The shaded areas contain electrical information for International models

Standard Wat	t				High Watt					Both Models
Model	Volts	Watt	Amps	Ship Weight.*	Model	Volts	Watt	Amps	Ship Weight.*	Width
	120		4.2			120		5.8		
	208	500	2.4			208	700	3.4		
	240		2.1			240	1	2.9		
	_	_	_		GRAH-18D	100	700	7.0		18"
GRA-18D	200	462	2.5	14 lbs.		200	647	3.5	14 lbs.	
	220	500	1.1	(7 kg.)		220	700	3.2	(7 kg.)	(457 mm)
	220-230 (CE)*	500-546	2.3-2.4			220-230 (CE)*	700-765	3.2-3.3		
	230-240 (CE)*	459-500	2.0-2.1			230-240 (CE)*	643-700	2.8-2.9		
	240	500	1.0			240	700	2.9		
	120		5.8			120		8.3		
	208	700	3.4		İ	208	1000	4.8	7	
	240	1	2.9		GRAH-24D	240	1	4.2	7	
	_	-	_			100	1000	10.0		
GRA-24D	200	647	1.8	16 lbs.		200	925	5.0	16 lbs.	24"
	220	700	1.6	(8 kg.)		220	1000	4.5	(8 kg.)	(610 mm)
	220-230 (CE)*	700-765	3.2-3.3			220-230 (CE)*	1000-1093	4.5-4.8	, ,,	
	230-240 (CE)*	643-700	2.8-2.9			230-240 (CE)*	918-1000	4.0-4.2		
	240	700	1.5		İ	240	1000	4.2		
	120		7.5			120	1.000	11.0		
	208	900	4.3		İ	208	1320	6.3	18 lbs. (9 kg.)	
	240	1	3.8		İ	240	1	6.3 5.5		Ī
	_	_	-		İ	100	1320	13.2		
GRA-30D	200	832	2,3	18 lbs. (9 kg.)	GRAH-30D	200	1220	6.6		30"
	220	900	2.1			220	1320	6.0		(762 mm)
	220-230 (CE)*	900-984	4.1-4.3	-		220-230 (CE)*	1320-1443	6.0-6.3		1
	230-240 (CE)*		3.6-3.8	1		230-240 (CE)*	1212-1320	5.3-5.5		
	240	900	1.9			240	1320	5.5		
	120		9.6		i	120	1020	13.3		
	208	1150	5.5			208	1600	7.7	1	
	240	1	4.8			240	1	6.7	7	
	-	-	-		İ	100	1600	16.0		
GRA-36D	200	1063	2.9	19 lbs.	GRAH-36D■	200	1479	8.0	19 lbs.	36"
	220	1150	2.6	(9 kg.)		220	1600	7.3	(9 kg.)	(914 mm)
	220-230 (CE)*	1150-1257	5.2-5.5			220-230 (CE)*	1600-1749	7.3-7.6	1 ` 3′	i` ′
	230-240 (CE)*	1056-1150	4.6-4.8			230-240 (CE)*	1469-1600	6.4-6.7		
	240	1150	4.8			240	1600	6.7		
	120	1,00	11.3			120	1000	15.8		
	208	1350	6.5	-		208	1900	9.1	1	
	240	1 .000	5.6		İ	240	1	7.9		
	_	_	-		İ	100	1900	19.0		
GRA-42D■	200	1248	6.8	23 lbs.	GRAH-42D	200	1757	9.5	23 lbs.	42"
	220	1350	6.1	23 lbs. (11 kg.)		220	1900	8.6	(11 kg.)	(1067 mm)
	220-230 (CE)*	1350-1476	6.1-6.4			220-230 (CE)*	1900-2077	8.6-9.0	1 ' " '	
	230-240 (CE)*	1240-1350	5.4-5.6			230-240 (CE)*	1745-1900	7.6-7.9	1	
	240	1350	5.6			240	1900	7.9		

^{*} Shipping weight includes packaging, and does not include RMB.

[•] CE approved units for 220–230V utilize a 220V heating system; 230–240V CE units utilize a 240V heating system.

^{■ 100}V and 120V models may require additional switches, consult factory for applications.



Glo-Ray® Aluminum Dual Infrared Strip Heaters

Models: GRA-18D, -24D, -30D, -36D, -42D, -48D, -54D, -60D, -66D, -72D, -84D, -96D, -108D, -120D, -132D, -144D GRAH-18D, -24D, -30D, -36D, -42D, -48D, -54D, -60D, -66D, -72D, -84D, -96D, -108D, -120D, -132D, -144D

Glo-Ray® Dual Infrared Aluminum Strip Heaters

Dimensions: with 3" (76 mm) Spacer: 18" - 144 W x 15" D x 2.5" H (457 - 3658 x 381 x 64 mm) with 6" (152 mm) Spacer: 18" - 144 W x 18" D x 2.5" H (457 - 3658 x 457 x 64 mm)

The shaded areas contain electrical information for

		n vary based o	on configura	ation – plea	se consult factory			ır	ternation	
Standard Watt		v	,		High Watt					Both Models
Model	Volts	Watt	Amps	Ship Weight*	Model	Volts	Watt	Amps	Ship Weight*	Width
	120		13.3			120	1	18.3		
	208	1600	7.7	1		208	2200	10.6	-	
	240		6.7			100	2200	9.2 22.0	-	
GRA-48D■	200	1479	8.0	27 lbs.	GRAH-48D [■]	200	2034	11.0	27 lbs.	48"
GNA-40D	220	1600	7.3	(12 kg.)	GNAII-40D	220	2200	10.0	(12 kg.)	(1219 mm)
	220-230 (CE)*	1600-1749	7.3-7.6	(220-230 (CE)*	2200-2405	10.0-10.5		(
	230-240 (CE)*	1469-1600	6.4-6.7	1		230-240 (CE)*	220-2200	8.8-9.2	1	
	240	1600	6.7			240	2200	9.2		
	120		15.4			120		20.8		
	208	1850	8.9			208	2500	12.0	1	
	240		7.7	-		240	0500	10.4	-	
CDA FAD	200	1710	9.3	20 lbs	CDALL 54D	100 200	2500 2311	25.0 12.5	20 lbs	E 4"
GRA-54D■	220	1850	8.4	30 lbs. (14 kg.)	GRAH-54D	220	2500	11.4	30 lbs. (14 kg.)	54" (1372 mm)
	220-230 (CE)*	1850-2022	8.4-8.8	(14 Kg.)		220-230 (CE)*	2500-2732	11.4-11.9	(17 1.9.)	(1072 11111)
	230-240 (CE)*	1699-1850	7.4-7.7			230-240 (CE)*	2296-2500	10.0-10.4	1	
	240	1850	7.7	1		240	2500	10.4	1	
•	120		17.5			120		23.3		
	208	2100	10.1			208	2800	13.5		
	240		8.8			240		11.7		
004 000	-	-	-	05.11	0D411 00D	100	2800	28.0	05.11	0011
GRA-60D■	200	1942	10.5	35 lbs.	GRAH-60D	200	2589	14.0	35 lbs. (16 kg.)	60" (1524 mm)
	220-230 (CE)*	2100 2100-2295	9.5	(16 kg.)		220 220-230 (CE)*	2800 2800-3060	12.7	(10 kg.)	(1324 11111)
	230-240 (CE)*	1929-2100	8.4-8.8	1		230-240 (CE)*	2572-2800	11.2-11.7		
	240	2100	8.8	1 1		240	2800	11.7	1	
	120	12100	19.3	36 lbs. (17 kg.)		120	12000	26.0		
	208	2320	11.2			208	3120	15.0	1	
	240		9.7			240		13.0]	
_	_	_	_			100	3120	31.2	1	
GRA-66D	200	2145	11.6		GRAH-66D▼■	200	2885	15.6	36 lbs.	66"
	220	2320	10.5			220	3120	14.2	(17 kg.)	(1676 mm)
	220-230 (CE)*	2320-2536	10.5-11.0			220-230 (CE)*	3120-3410	14.2-14.8		
	230-240 (CE)* 240	2131-2320	9.3-9.7			230-240 (CE)* 240	2865-3120	12.5-13.0	-	
	120	2320	9.7 21.3			120	3120	13.0 28.8		
	208	2550	12.3	1		208	3450	16.6	+	
	240	2000	10.6	1		240	10400	14.4	1	
	_	_	-		GRAH-72D▼■	100	3450	34.5	36 lbs. (17 kg.)	
GRA-72D■	200	2358	12.8	40 lbs.		200	3190	17.3		72"
	220	2550	11.6	(19 kg)	G	220	3450	15.7		(1829 mm)
	220-230 (CE)*	2550-2787	11.6-12.1			220-230 (CE)**	3450-3771	15.7-16.4		
	230-240 (CE)◆	2342-2550	10.2-10.6			230-240 (CE)**	3168-3450	13.8-14.4		
	240	2550	10.6			240	3450	14.4		
	120		25.0			120	l	34.2		
	208	3000	14.4	1		208	4100	19.7	1	1
	240	-	12.5	1		240	4400	17.1	1	
GRA-84D▼■	200	2774	15.0	50 lbs.	GRAH-84D [†] ■	100 200	4100 3791	41.0 20.5	50 lbs.	84"
GRA-84D	220	3000	13.6	(23 kg.)	GRAH-84D	220	4100	18.6	(23 kg.)	(2134 mm)
	220-230 (CE)*	3000-3279	13.6-14.3	1 (20 kg)		220-230 (CE)**		18.6-19.5	(20 kg)	(210111111)
	230-240 (CE)*	2755-3000	12.0-12.5	1		230-240 (CE)**		16.4-17.1	1	
	240	3000	12.5			240	4100	17.1		
	120		28.8		1	120		40.0		1
	208	3450	16.6			208	4800	23.1]	1
	240	1	14.4	1		240		20.0]	
_	_	-	-	ļ		100	4800	48.0	l	1
GRA-96D▼■	200	3190	17.3	52 lbs.	GRAH-96D [†] ■	200	4438	24.0	52 lbs.	96"
	220	3450	15.7	(24 kg.)		220	4800	21.8	(24 kg.)	(2438 mm)
	220-230 (CE)**		15.7-16.4	1	22 23	220-230 (CE)**	4800-5246	21.8-22.8	1	
	230-240 (CE)**		13.8-14.4	-		230-240 (CE)**		19.2-20.0	1	
	240	3450	14.4			240	4800	20.0		

Shipping weight includes packaging, and does not include RMB.

HATCO CORPORATION

P.O. Box 340500 Milwaukee, WI 53234-0500 U.S.A.

(800) 558-0607 (414) 671-6350 www.hatcocorp.com support@hatcocorp.com

 ¹⁰⁰V and 120V models may require additional switches, consult factory for applications.
 CE approved units for 220–230V utilize a 220V heating system; 230–240V CE units utilize

a 240V heating system.

^{▼ 100}V and 120V models with infinite switch require tandem (end-to-end) elements, consult factory for applications.

[†] Contain tandem (end-to-end) elements that may be individually controlled.

Available with RMB or remote switch only. Consult factory for additional charges.



Glo-Ray® Aluminum Dual Infrared Strip Heaters

Models: GRA-18D, -24D, -30D, -36D, -42D, -48D, -54D, -60D, -66D, -72D, -84D, -96D, -108D, -120D, -132D, -144D GRAH-18D, -24D, -30D, -36D, -42D, -48D, -54D, -60D, -66D, -72D, -84D, -96D, -108D, -120D, -132D, -144D

Glo-Ray® Dual Infrared Aluminum Strip Heaters

Dimensions: with 3" (76 mm) Spacer: 18" - 144 W x 15" D x 2.5" H (457 - 3658 x 381 x 64 mm) with 6" (152 mm) Spacer: 18" - 144 W x 18" D x 2.5" H (457 - 3658 x 457 x 64 mm)

Amps: Amps on all models can vary based on configuration - please consult factory.

The shaded areas contain electrical nformation for International models

Standard Watt					High Watt					Both Models
Model	Volts	Watt	Amps	Ship Weight*	Model	Volts	Watt	Amps	Ship Weight*	Width
	120		30.8			120		41.7		
	208	3700	17.8	_		208	5000	24.0	1	
_1	240		15.4		_1	240		20.8		
GRA-108D ^{■†▶} *	220	3700	16.8	59 lbs.	GRAH-108D ^{■†▶×}	220	5000	22.7	59 lbs.	108"
	220-230	3700-4044	16.8-17.6	(27 kg.)		220-230	5000-5465	22.7-23.8	(27 kg.)	(2743 mm)
	230-240	3398-3700	14.8-15.4	4		230-240	4592-5000	20.0-20.8		
	240	3700	15.4	_		240	5000	20.8		
	120	4000	35.0	4		120		-	4	1
	208	4200	20.2	66 lbs. (30 kg.)		208	5600	26.9	66 lbs.	
0 = 4 + 0 0 = ± h ¥	240 220	4200	17.5			240 220	5600	23.3		4001
GRA-120D ^{■†▶} *	220-230	4200-4591	19.1		GRAH-120D ^{■†} •*	220-230	5600-6121	28.0 25.5-26.6	(30 kg.)	120" (3048 mm)
	230-240	3857-4200	16.8-17.5			230-240	5143-5600	23.4-23.3	(00 kg.)	(3040 11111)
	240	4200	17.5			240		23.4-23.3		
	120	1 4200	38.7	_	·	_	5600	23.3		+
	208	4640	22.3		GRAH-132D ^{†▶} *	208	6240	30.0	73 lbs.	ł
	240	- 4040	19.3			240	- 0240	26.0		132"
GRA-132D ■† • *	220	4640	21.1	73 lbs.		220	6240	28.4		
GRA-132D -	220-230	4640-5071	21.1-22.0	(34 kg.)	GRAH-132D	220-230	6240-6820	28.4-29.7	(34 kg.)	(3353 mm)
	230-240	4261-4640	18.5-19.3	(0 / 1(91)		230-240	5731-6240	24.9-26.0	1011191	(0000 11111)
	240	4640	19.3	1		240	6240	26.0	-	
	120	4040	42.3			240	0240			+
	208	5100	24.5	1		208	6900	33.2	1	
	240		21.3	1		240		28.8	1	1
GRA-144D ■† • ×	220	5100	23.2	80 lbs.	GRAH-144D ^{†▶} ×	220	6900	341.4	80 lbs.	144"
GIVE TIE	220-230	5100-5574	23.2-24.3	(37 kg.)	C. D. II. I TTD	220-230	6900-7542	31.4-32.8	(37 kg.)	(3658 mm)
	230-240	4684-5100	20.4-21.3	1	23	230-240	6337-6900	27.6-28.8	1 0/	
	240	5100	21.3	1		240	6900	28.8	1	i

^{*} Shipping weight includes packaging, and does not include RMB.

TOGGLE SWITCH: Amps: Max. 15 amps. Location: Chef's left side. INFINITE SWITCH: Max, 12.2 amps Location: remote installation only CONDUIT: 3' (914 mm) conduit standard on 120V and 208V models only

LEADS: US/Canada: 6" (152 mm) leads, server's right side Euro/UK GRAH-xxD: 6" (152 mm) pigtail leads with no conduit, servers

right side

RECOMMENDED MOUNTING HEIGHTS

(Refer to the Installation section of the Manual on the Hatco website) Units with 3" (76 mm) and 6" (152 mm) Spacers

Standard Watt: 10"-14" (254-356 mm) **High Watt:** 14"-18" (356-457 mm)

MINIMUM CLEARANCES

Combustibles

Cannot be installed in combustible surroundings

Non-Combustibles

Dual Units with Built-In Switches

Unit to surface below: 10" (254 mm)

Must be installed in pass through area, back wall installation not allowed Below overshelf: 1" (25 mm) clearance

Dual Units with Remote Switches:

Unit to surface below: 8" (203 mm) Unit to wall: 3" (76 mm)

Below overshelf: 0" (0 mm) clearance, can be flush to an overshelf

PRODUCT SPECS **Infrared Foodwarmers**

The Aluminum Dual Infrared Foodwarmer shall be a Glo-Ray®, manufactured by the Hatco Corporation, Milwaukee, WI 53234 U.S.A.

The Foodwarmer shall be a Glo-Ray model \dots , rated at \dots watts, \dots volts, single phase, and be \dots inches (millimeters) in overall width. The Glo-Ray shall consist of an aluminum housing and include four shelf mounting tabs, and 3' (914 mm) conduit with leads.

- † Glo-Ray models 108"-144" (2743-3658 mm) and 120 volt models of GRAH-84 and GRAH-96 contain tandem (end-to-end) elements that may be individually controlled.
- Available with RMB (Remote Box) or remote switch only. Consult factory for additional charges.

REMOTE CONTROL ENCLOSURES

Must order one RMB control box per Strip Heater - If RMB2 is used, multiple warmers can be controlled from one box. For more details, see "Choose Remote Box" section listed under "Resources" on the Hatco website, www.hatcocorp.com

Model	Width	Toggle Switches
RMB-3	6" (150 mm)	2 maximum
RMB-7	9.375" (239 mm)	4 maximum
RMB-14	14.375" (366 mm)	6 maximum
RMB-16	16.375" (417 mm)	3 maximum
RMB-20	20.375" (518 mm)	4 maximum
RMB2-1R	11" (279 mm)	1 toggle, 1 infinite, 1 relay, 1 indicator light
RMB2-2R	14" (356 mm)	1 toggle, 1 infinite, 2 relays, 1 indicator light



with infinite controls



with toggle switch and indicator light

The infrared heating element shall be tubular metal sheathed. The foodwarmer shall be factory-assembled ready for electrical installation.

Options and accessories shall include adjustable or non-adjustable tubular stand, angle brackets, suspension chain and fittings, sneeze guard and indicator light. Warranty consists of 24/7 parts and service assistance (U.S. and Canada only).

HATCO CORPORATION

P.O. Box 340500 Milwaukee, WI 53234-0500 U.S.A.

(800) 558-0607 | (414) 671-6350

www.hatcocorp.com support@hatcocorp.com

CE not available.

¹⁰⁰V and 120V models may require additional switches, consult factory for applications.



230 West 700 South, Salt Lake City, UT 84101 (801) 364-1981 (800) 877-0087 Fax (801) 355-2029

Submittal Sheet

02/20/2020

ITEM# 15 - HEAT LAMP (1 EA REQ'D)

Hatco GRAH-48D3

Glo-Ray® Infrared Foodwarmer, 48" W, high wattage, tubular metal heater rod, double heater rod housing 3" spacing, aluminum construction, 2200 watts, NSF, cULus, Made in USA

The spec sheet for this item can be viewed on item 14)

ELECTRICAL

	VOLTS	CYCLE	PHASE	CONN	AFF	NEMA	AMPS	KW	HP	MCA	МОСР
1								2.2			



230 West 700 South, Salt Lake City, UT 84101 (801) 364-1981 (800) 877-0087 Fax (801) 355-2029

Submittal Sheet

02/20/2020

ITEM# 16 - **SPARE*** (1 REQ'D)

Custom **SPARE***

SPARE*



230 West 700 South, Salt Lake City, UT 84101 (801) 364-1981 (800) 877-0087 Fax (801) 355-2029

Submittal Sheet

02/20/2020

ITEM# 16 - RICE / GRAIN WARMER (1 EA REQ'D)

Winco RW-S450

Rice Warmer, electric, 100 cup (cooked rice) capacity, non-stick inner pot, stainless steel, satin finish, cETLus, ETL-Sanitation, 120v/60/1-ph, 1.4 amp, 84 watt (Qty Break = 1 each)

ACCESSORIES

Mfr	Qty	Model	Spec
Winco	1		One year warranty, standard

ELECTRICAL

	VOLTS	CYCLE	PHASE	CONN	AFF	NEMA	AMPS	KW	HP	MCA	МОСР
1	120	60	1				1.4	.084			

ELECTRIC 100-CUP RICE WARMER

Premium electrical parts are the foundation for the consistent quality and dependability of this 100-cup electric rice warmer from Winco.

- Holds up to 100 cups of cooked rice for warming
- Fingerprint-proof satin finish; heavy-duty stainless steel body
- Non-stick inner pot seals in moisture
- Energy efficient heat absorption system
- Keeps contents warm for up to 12 hours
- Major electrical parts made in Korea/Japan
- ◆ ETL listed for electrical safety, conforms to UL-197, UL-1026 and CSA 22.2
- ETL listed for sanitation, conforms to NSF-4
- ◆ 120V~60Hz, 84W, 1.4A
- ◆ Dimensions: 16-13/16"L x 16-13/16"W x 17-1/2"H
- One year parts and labor warranty

0	ITEM	DESCRIPTION	UOM	CASE
	RW-S450	Electric Rice Warmer, 100-Cup	Set	1
	RW-450P	Inner pot for RW-S450	Each	1
	RW-F	Fuse for RW-S450 Can be used in most	Each	48/192

ELECTRIC 100-CUP RICE WARMER











RW-450P

PANASONIC 23-CUP COMMERCIAL **ELECTRIC RICE COOKER**

- ◆ Stainless steel lid; removable aluminum alloy inner pot
- Built-in thermal safety fuse
- Automatic shut-off
- Keeps rice warm up to 2 hours
- ETL listed for electrical safety in US and Canada, conforms to UL-197 and CSA C22.2
- NSF Listed
- ◆ 120V~60Hz, 1550W, 13A
- ◆ Dimensions: 16-7/8"L x 14-7/8"W x 11-7/8"H
- One year manufacturer-direct warranty
- Panasonic warranty only covers purchases made in the **United States**

ITEM	DESCRIPTION	UOM	CASE	
SR-42HZP-D	Panasonic Rice Cooker	Set	1	

PANASONIC ELECTRIC RICE COOKER



SR-42HZP-D







230 West 700 South, Salt Lake City, UT 84101 (801) 364-1981 (800) 877-0087 Fax (801) 355-2029

Submittal Sheet

02/20/2020

ITEM# 17 - **SPARE*** (1 REQ'D)

Custom **SPARE***

SPARE*



230 West 700 South, Salt Lake City, UT 84101 (801) 364-1981 (800) 877-0087 Fax (801) 355-2029

Submittal Sheet

02/20/2020

ITEM# 18 - **SPARE*** (1 REQ'D)

Custom **SPARE***

SPARE*



230 West 700 South, Salt Lake City, UT 84101 (801) 364-1981 (800) 877-0087 Fax (801) 355-2029

Submittal Sheet

02/20/2020

ITEM# 18 - RICE / GRAIN COOKER (1 EA REQ'D)

Panasonic SR-GA721L

Commercial Rice Cooker, electric, (80) cups cooked rice capacity, serves approximately (168) 3 oz. portion servings, double handles, push button start, automatic shut-off, sheathed heating element with triple safety thermal fuse built in, anodized aluminum pan with stainless steel lid, silver exterior, 208v/60/1-ph, 10.8 amps, 2235 watts, cord with NEMA 6-20P, ULus, ETLus, NSF

ACCESSORIES

Mfr	Qty	Model	Spec
Panasonic	1		1 year parts & labor warranty

ELECTRICAL

	VOLTS	CYCLE	PHASE	CONN	AFF	NEMA	AMPS	KW	НР	MCA	МОСР
1	208	60	1	Cord & Plug		6-20P	10.8	2.235			

Panasonic SR-GA721L Item #18

Item #:

Panasonic

SR-GA721L 80-CUP (COOKED RICE) COMMERCIAL **AUTOMATIC RICE + GRAIN COOKER**

FOOD SERVICE EQUIPMENT

www.panasonic.com/CMO



PERFORMANCE

• Large Public Venues

PERFECT FOR Casual Dining • Quick Serve

• Up to 186-3 oz. portions (approx.)

• K-12 Schools and Universities Commercial Restaurant Use

- Easy, push-button operation
- Large rice + grain capacity
- Direct heating system
- Triple safety thermal fuse
- Removable anodized aluminum inner pan
- Stainless-steel lid
- · Automatic shut-off
- 208V, 60Hz, 2235W

ADDITIONAL FEATURES

- All grains capability: rice, quinoa, wheat berries, faro and more
- Removable pan for quick, easy cleanup
- Sturdy handles for easy transport
- Multi-language instructions: English, Spanish, Chinese, Korean and Vietnamese
- Includes measuring cup
- UL and NSF for safety commercial certification
- Silver exterior

TRIPLE SAFETY

A built-in triple thermal fuse ensures safety and precision control to keep cooked rice fresh and warm for up to 2 hours under nominal* operations, virtually eliminating burning or overcooking, while protecting the cooker from possible rise in temperature. *Based on cooked rice.

LARGE CAPACITY COOKING, AUTOMATICALLY

cooked rice with the touch of a button. Yields up to 168-3 oz. portions in approx. 30 minutes.

Reliable, high-quality commercial rice and grain cooker prepares up to 40-6 oz. cups (13 lbs.) of


MAINTENANCE

• 1 Year Parts/Labor

SPECIFICATIONS	SR-GA721L					
Power Source:	208V - 60Hz					
Power Consumption	2235W					
Capacity	Raw Rice: 13 lbs. (40 - 6 oz. cups); Servings: 168 - 3 oz. Portions					
Keep Warm	N/A					
Unit Dimensions (h x w x d)	14" x 22" x 19"					
Unit Net Weight	25 lbs.					
Exterior Color	Silver					
Shipping Weight	30 lbs.					

EASY TO CLEAN REMOVABLE PAN LINER

The included non-stick aluminum pan liner lifts out easy from the rice cooker to make washing and rinsing a breeze.

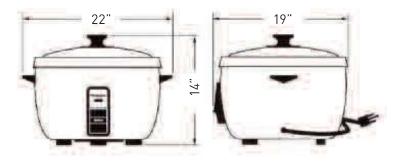







[201] 348-7000 www.panasonic.com/cmo

Panasonic Commercial Food Service

2 Riverfront Plaza | Newark, NJ 07102

Division of Panasonic Corporation of North America



230 West 700 South, Salt Lake City, UT 84101 (801) 364-1981 (800) 877-0087 Fax (801) 355-2029

Submittal Sheet

02/20/2020

ITEM# 19 - MEGA TOP SANDWICH / SALAD PREPARATION REFRIGERATOR (1 EA REQ'D)

True TSSU-48-18M-B-HC

Mega Top Sandwich/Salad Unit, (18) 1/6 size (4"D) poly pans, stainless steel insulated cover, 8-7/8"D cutting board, (2) full doors, (4) PVC coated adjustable wire shelves, stainless steel top, front, sides, aluminum back, aluminum interior with stainless steel floor, 5" castors, R290 Hydrocarbon refrigerant, 1/3 HP, 115v/60/1-ph, 5.8 amps, NEMA 5-15P, cULus, UL EPH Classified, CE, Made in USA

ACCESSORIES

Mfr	Qty Model	Spec
True	1	Warranty - 3 year parts and labor, please visit www.Truemfg.com for specifics
True	1	Self-contained refrigeration standard
True	1	Warranty - 7 year compressor (self-contained only), please visit www.Truemfg.com for specifics
True	1	5" Castors, standard

ELECTRICAL

	VOLTS	CYCLE	PHASE	CONN	AFF	NEMA	AMPS	KW	HP	MCA	МОСР
1	115	60	1	Cord & Plug		5-15P	5.8		1/3		

	11		
	_	-	-10

TRUE FOOD SERVICE EQUIPMENT, INC.

2001 East Terra Lane • O'Fallon, Missouri 63366-4434 • (636)240-2400 Fax (636)272-2408 • Toll Free (800)325-6152 • Intl Fax# (001)636-272-7546 Parts Dept. (800)424-TRUE • Parts Dept. Fax# (636)272-9471 • www.truemfg.com

Project Name:	AIA#
Location:	
Item #: Qty:	SIS #
Model #:	

Model:

TSSU-48-18M-B-HC

Food Prep Table:

Mega-Top Solid Door Sandwich/Salad Unit with Hydrocarbon Refrigerant



TSSU-48-18M-B-HC

- True's salad/sandwich units are designed with enduring quality that protects your long term investment.
- Factory engineered, self-contained, capillary tube system using environmentally friendly R290 hydro carbon refrigerant that has zero (0) ozone depletion potential (ODP), & three (3) global warming potential (GWP).
- Patented forced-air design holds 33°F to 41°F (.5°C to 5°C) product temperature in food pans and cabinet interior.
- Complies with and listed under ANSI/ NSF-7.
- All stainless steel front, top and ends. Matching aluminum finished back.
- Stainless steel, patented, foam insulated lid and hood keep pan temperatures colder, lock in freshness and minimize condensation. Removable for easy cleaning.
- Interior attractive, NSF approved, clear coated aluminum liner. Stainless steel floor with coved corners.
- ▶ 8 1/8" (226 mm) deep, 1/2" (13 mm) thick, full length removable cutting board included. Sanitary, high density, NSF approved white polyethylene provides tough preparation surface.
- Heavy duty PVC coated wire shelves.
- Foamed-in-place using a high density, polyurethane insulation that has zero ozone depletion potential (ODP) and zero global warming potential (GWP).

ROUGH-IN DATA

Specifications subject to change without notice. Chart dimensions rounded up to the nearest %" (millimeters rounded up to next whole number).

			Pans	Cabinet Dimensions (inches) (mm)					NEMA	Cord Length (total ft.)	Crated Weight (lbs.)	
Model	Doors	Shelves	(top)	W	D†	H*	HP	Voltage	Amps	Config.	(total m)	(kg)
TSSU-48-18M-B-HC	2	4	18	483/8	34%	403/8	1/3	115/60/1	5.8	5-15P	11	310
				1229	867	1026	1/3	230-240/50/1	4.2	A	3.35	141

† Depth does not include 1" (26 mm) for rear bumpers.

▲ Plug type varies by country.

MADE IN VEAR COUNTRIES COLUMNS OF CONTRIBER COUNTRIES COLUMNS OF COUNTRIES C	APPROVALS:	AVAILABLE AT:
MADE IN VEAR COLUMN WITH COLUMN COLUM		
7/16 Printed in U.S.A.		

^{*} Height does not include 6¼" (159 mm) for castors or 6" (153 mm) for optional legs.

Model:

TSSU-48-18M-B-HC

Food Prep Table: Mega-Top Solid Door Sandwich/Salad

Mega-Top Solid Door Sandwich/Salad Unit with Hydrocarbon Refrigerant



STANDARD FEATURES

DESIGN

 True's commitment to using the highest quality materials and oversized refrigeration systems provides the user with colder product temperatures, lower utility costs, exceptional food safety and the best value in today's food service marketplace.

REFRIGERATION SYSTEM

- Factory engineered, self-contained, capillary tube system using environmentally friendly R290 hydrocarbon refrigerant that has zero (0) ozone depletion potential (ODP), & three (3) global warming potential (GWP).
- Energy efficient, factory balanced refrigeration system with guided airflow to provide uniform temperature in food pans and cabinet interior.
- Patented forced-air design holds 33°F to 41°F (.5°C to 5°C) product temperature in food pans and cabinet interior. Complies with and listed under ANSI/NSF-7.
- State of the art, electronically commutated evaporator and condenser fan motors. ECM motors operate at higher peak efficiencies and move a more consistent volume of air which produces less heat, reduces energy consumption and provides greater motor reliability.
- Condensing unit access in back of cabinet, slides out for easy maintenance.

CABINET CONSTRUCTION

- Exterior stainless steel front, top and ends.
 Matching aluminum finished back.
- Interior attractive, NSF approved, clear coated aluminum liner. Stainless steel floor with coved corners.

- Insulation entire cabinet structure and solid doors are foamed-in-place using a high density, polyurethane insulation that has zero ozone depletion potential (ODP) and zero global warming potential (GWP).
- 5" (127 mm) diameter stem castors locks provided on front set. 36" (915 mm) work surface height.

DOORS

- Stainless steel exterior with clear aluminum liner to match cabinet interior.
- Each door fitted with 12" (305 mm) long recessed handle that is foamed-in-place with a sheet metal interlock to ensure permanent attachment.
- Positive seal self-closing doors with 90° stay open feature. Doors swing within cabinet dimensions.
- Magnetic door gaskets of one piece construction, removable without tools for ease of cleaning.

SHELVING

- Four (4) adjustable, heavy duty PVC coated wire shelves 21%"L x 16"D (548 mm x 407 mm). Four (4) chrome plated shelf clips included per shelf.
- Shelf support pilasters made of same material as cabinet interior; shelves are adjustable on ½" (13 mm) increments.

MODEL FEATURES

- Evaporator is epoxy coated to eliminate the potential of corrosion.
- 8%" (226 mm) deep,½" (13 mm) thick, full length removable cutting board. Sanitary, high-density, NSF approved white polyethylene provides tough preparation surface.
- Stainless steel, patented, foam insulated lid and hood keep pan temperatures colder, lock in freshness and minimize condensation. Removable for easy cleaning.

- Comes standard with 18 (%size) 6%"L x 6¼"W x 4"D (175 mm x 159 mm x 102 mm) clear polycarbonate, NSF approved, food pans in countertop prep area. Also accommodates 6" (153 mm) deep food pans (supplied by others).
- Countertop pan opening designed to fit varying size pan configurations with available pan divider bars. Varying size pans supplied by others.
- NSF-7 compliant for open food product.

ELECTRICAL

 Unit completely pre-wired at factory and ready for final connection to a 115/60/1 phase, 15 amp dedicated outlet. Cord and plug set included.




OPTIONAL FEATURES/ACCESSORIES

Upcharge and lead times may apply.

- □ 230 240V / 50 Hz.
- ☐ 6" (153 mm) standard legs.
- ☐ 6" (153 mm) seismic/flanged legs.
- □ 2½" (64 mm) diameter castors.
- ☐ Barrel locks (factory installed). Requires one per door.
- Additional shelves.
- ☐ Single overshelf.
- Double overshelf.
- ☐ Flat lid.
- ☐ Sneezeguard.
- \square 8%" (226 mm) deep,½" (13 mm) thick, composite cutting board.
- ☐ Crumb catcher. Requires crumb catcher cutting board for proper installation.
- ☐ Pan dividers.
- Exterior rectangular digital temperature display (factory installed).
- ☐ ADA compliant model with 34" (864 mm) work surface height.

PLAN VIEW

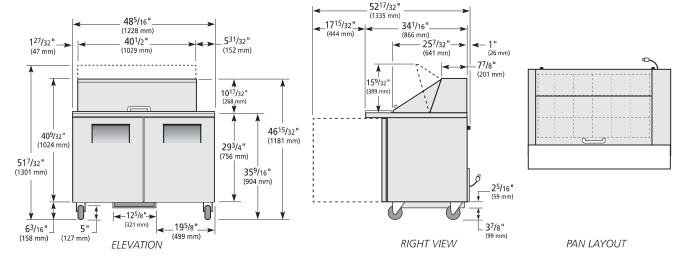

WARRANTY*

Three year warranty on all parts and labor and an additional 2 year warranty on compressor. (U.S.A. only)

METRIC DIMENSIONS ROUNDED UP TO THE NEAREST WHOLE MILLIMETER

(U.S.A. only)

*RESIDENTIAL APPLICATIONS: True assumes no liability for parts or labor coverage for component failure, factory defect or any other damages for units installed in non-commercial foodservice or residential applications.

KCL	Model	Elevation	Right	Plan	3D	Back
KCL	TSSU-48-18M-B-HC	TFNY44E	TFNY42S	TFNY44P	TFNY443	

TRUE FOOD SERVICE EQUIPMENT

2001 East Terra Lane • O'Fallon, Missouri 63366-4434 • (636)240-2400 • Fax (636)272-2408 • Toll Free (800)325-6152 • Intl. Fax# (001)636-272-7546 • www.truemfg.com



230 West 700 South, Salt Lake City, UT 84101 (801) 364-1981 (800) 877-0087 Fax (801) 355-2029

Submittal Sheet

02/20/2020

ITEM# 20 - HEAT LAMP (1 EA REQ'D)

Hatco GRAH-48D3

Glo-Ray® Infrared Foodwarmer, 48" W, high wattage, tubular metal heater rod, double heater rod housing 3" spacing, aluminum construction, 2200 watts, NSF, cULus, Made in USA

The spec sheet for this item can be viewed on item 14)

ELECTRICAL

	VOLTS	CYCLE	PHASE	CONN	AFF	NEMA	AMPS	KW	HP	MCA	МОСР
1								2.2			



230 West 700 South, Salt Lake City, UT 84101 (801) 364-1981 (800) 877-0087 Fax (801) 355-2029

Submittal Sheet

02/20/2020

ITEM# 21 - HOT FOOD WELL UNIT, DROP-IN, ELECTRIC (1 EA REQ'D)

Wells HT-300

Bain Marie Style Heated Tank, built-in, electric, opening 39 3/4" x 19 7/8", wet operation, thermostatic control, fully insulated, stainless steel construction, adapter bars provided, cULus


WATER WASTE

	HOT SIZE	HOT AFF	HOT GPH	COLD SIZE	COLD AFF	FILTERED SIZE	FILTERED AFF	CONDENSER INLET SIZE	CONDENSER OUTLET SIZE		INDIRECT SIZE	DIRECT SIZE
1										1	1"	



Job_____ Item No. ____

HT Series Bain Marie Style Warmers Standard and Large Capacity Single-Opening, Two to Five Well-Sized, Heavy Duty, Top-Mount, Rectangular Drop-Ins

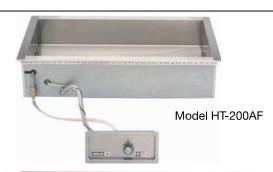



DESCRIPTION

Wells HT Series Bain Marie Style, heavy-duty, top-mount, drop-in food warmers are designed to hold heated foods at safe and fresh serving temperatures. These single-opening, large-capacity heated tanks provide consistent temperatures and can accommodate a variety of round or rectangular inset pans. Wells Bain Marie warmers are economical and are available with standard or extra-large openings, with or without auto fill. Drains are standard. Designed for wet operation only.

SPECIFICATIONS

Construction – One-piece stainless steel top flange and heavygauge, deep-drawn stainless steel warming pans are standard features on all models. Wellsloks™ are standard for quick and easy installation.

Insulation – Sides, front, back and bottom are fully insulated for energy savings, efficiency, quicker pre-heat and faster recovery.

Controls & Heating- Positive-off thermostats control the element allowing for adjustable and consistent temperatures. A temperature- ready single light indicates that the heating element is energized. Control is recessed in a one-piece, drawn, stainless steel panel for ease of use and to help prevent accidental adjustments. Powerful tubular heating elements are located under the warming pan for quick and efficient heating and for even heat distribution.

Additional Features Available

- Auto Water-Fill to maintain proper water level.
- Select Models are field convertible from 1Ø to 3Ø
- Extra-Large 27" deep tanks to accommodate addition insets

STANDARD FEATURES

- ☐ Accommodates a variety of round or rectangular insets or equivalent fractional pans
- ☐ One-piece stainless steel top flange and heavy-gauge, deep-drawn stainless steel warming pans
- Designed for wet operation
- ☐ Energy-saving fully-insulated construction
- ☐ Fully insulated models are perfect for non-metal counters
- ☐ Positive-off thermostat controls
- □ Controls are recessed in a one-piece, drawn, front-mounted panel
- ☐ High limits prevent overheating
- Wellslok[™] standard for ease of installation
- ☐ Powerful tubular heating elements
- ½" drains standard
- ☐ Cords & Plugs available
- ☐ 2-Year limited parts & 1-Year limited labor warranty

OPTIONS & ACCESSORIES

- ☐ Adaptor tops for round insets
- ☐ Insets with lid
- ☐ 72" control panel wiring
- ☐ Drain value extension kit
- □ Drain screens
- Wellslok extension kits for wood counter installations

CERTIFICATIONS







Sheet No. WELLHT2-11/12




Wells Bloomfield • 10 Sunnen Dr. St. Louis, MO 63143 U.S.A. Phone: (314) 678-6314 • Fax (314) 781-3636 www.wellsbloomfield.com © 2012 Wells Bloomfield • Printed in the U.S.A.

NOTE: Specifications are subject to change without notice and are not intended for installation purposes. See installation instructions prior to installing the unit.




HT Series Bain Marie Style Warmers Standard and Large Capacity Single-Opening, Two to Five Well-Sized, Heavy Duty, Top-Mount, Rectangular Drop-Ins



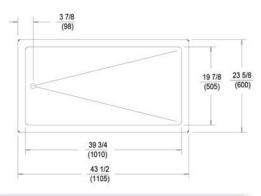

Note: Specifications are subject to change without notice and are not intended for installation purposes. See installation instructions prior to installing the unit.

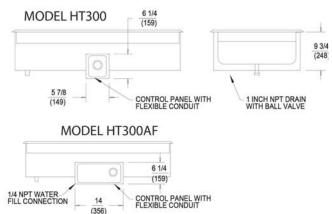

			_		_		SPECIFI	CATIONS					
Model Number	Description & Opening Size	Volts & AMPS @ 240V	Watts	Phase	Standard Power Cord Supply	OVERALL Width Inches (MM)	OVERALL Length Inches (MM)	OVERALL Height Inches (MM)	CONTROL PANEL Width Inches (MM)	CONTROL PANEL Height Inches (MM)	Shipping Weights Pounds (KG)	Crate Size Cubic Feet (Cubic Meters)	Approvals
Standa	ırd Pan Size Openin	js											
HT200	Double 12 x 20 Pan-Size Opening 25 3/4" x 19 7/8"	208/240V 10.0	1800/2400	1Ø	NONE	29-1/2 (749)	23-5/8 (600)	9-3/4 (248)	5-7/8 (248)	6-1/4 (159)	56 (26)	7.89 (0.233)	c@us
HT300	3- 12x20 Pan-Size Opening 39 3/4" x 19 7/8"	208/240V 15.0	2700/3600	1Ø	NONE	43-1/2 (1105)	23-5/8 (600)	9-3/4 (248)	5-7/8 (248)	6-1/4 (159)	63 (29)	10.54 (0.298)	c@us
HT400*	4- 12x 20 Pan Size Opening 53 3/4" x 19 7/8"	208/240V 20.0	3600/4800	1Ø*	NONE	57-1/2 (1461)	23-5/8 (600)	9-3/4 (248)	14 (356)	6-1/4 (159)	98 (45)	13.56 (0.383)	c@us
HT500*	5- 12x20 Pan Size Opening 67 3/4" x 19 7/8"	208/240V 25.0	4500/6000	1Ø*	NONE	71-1/2 (1816)	23-5/8 (600)	9-3/4 (248)	14 (356)	6-1/4 (159)	115 (52)	16.57 (.469)	c(W)us
Large (Capacity 4/3 Pan Siz	e Open	ing										
HT227	2 - 4/3rd Pan- Size Opening 25 3/4" x 26 7/8"	208/240V 13.8	2480/3300	1Ø	NONE	29-1/2 (749)	30-5/8 (779)	9-3/4 (248)	5-7/8 (248)	6-1/4 (159)	59 (27)	10.15 (0.287)	c@us
HT327	3 - 4/3rd Pan- Size Opening 39 3/4" x 26 7/8"	208/240V 20.6	3720/4950	1Ø	NONE	43-1/2 (1105)	30-5/8 (779)	9-3/4 (248)	5-7/8 (248)	6-1/4 (159)	85 (39)	12.45 (0.352)	c@us
HT427*	4 - 4/3rd Pan- Size Opening 52 3/4" x 26 7/8"	208/240V 27.5	4960/6600	1Ø*	NONE	57-1/2 (1461)	30-5/8 (779)	9-3/4 (248)	14 (356)	6-1/4 (159)	126 (57)	15.58 (.449)	c@us
HT527*	5 - 4/3rd Pan- Size Opening 67 3/4" x 26 7/8"	208/240V 34.4	6200/8250	1Ø*	NONE	71-1/2 (1816)	30-5/8 (779)	9-3/4 (248)	14 (356)	6-1/4 (159)	148 (67)	19.15 (.542)	c@us
Standa	ard & Large Capacity	, 4/3 Pa	n Size C	penir	ngs with	Auto Fill							
HT200AF	Double 12 x 20 Pan- Size Opening 25 3/4" x 19 7/8" With AutoFill	208/240V 10.0	1800/2400	1Ø	NONE	29-1/2 (749)	23-5/8 (600)	9-3/4 (248)	14 (356)	6-1/4 (159)	57 (26)	7.89 (.223)	c@us
HT227AF	2 - 4/3rd Pan- Size Opening 25 3/4" x 26 7/8" with Auto Fill	208/240V 13.8	2480/3300	1Ø	NONE	29-1/2 (749)	30 - 5/8 (779)	9-3/4 (248)	14 (356)	6-1/4 (159)	65 (30)	10.15 (.287)	c@us
HT300AF	3- 12x20 Pan-Size Opening 39 3/4" x 19 7/8" with Auto Fill	208/240V 15.0	2700/3600	1Ø	NONE	43-1/2 (1105)	23-5/8 (600)	9-3/4 (248)	14 (356)	6-1/4 (159)	77 (35)	10.54 (.298)	c@us
HT327AF	3 - 4/3rd Pan- Size Opening 39 3/4" x 26 7/8" with Auto Fill	208/240V 20.6	3720/4950	1Ø	NONE	43-1/2 (1105)	30-5/8 (779)	9-3/4 (248)	14 (356)	6-1/4 (159)	96 (44)	15.85 (.449)	c@us
HT400AF*	4- 12x 20 Pan Size Opening 53 3/4" x 19 7/8" with Auto Fill	208/240V 20.0	3600/4800	1Ø*	NONE	57-1/2 (1461)	23-5/8 (600)	9-3/4 (248)	18 (457)	6-1/4 (159)	98 (45)	13.56 (.384)	c@us
HT427AF*	4 - 4/3rd Pan- Size Opening 52 3/4" x 26 7/8" with Auto Fill	208/240V 27.5	4960/6600	1Ø*	NONE	57-1/2 (1461)	30-5/8 (779)	9-3/4 (248)	18 (457)	6-1/4 (159)	112 (51)	19.15 (.542)	c@us
HT500AF*	5- 12x20 Pan Size Opening 67 3/4" x 19 7/8" with Auto Fill	208/240V 25	4500 / 6000	1Ø*	NONE	71-1/2 (1816)	23-5/8 (600)	9-3/4 (248)	18 (457)	6-1/4 (159)	117 (53)	16.57 (.469)	c@us
HT527AF*	5 - 4/3rd Pan- Size Opening 67 3/4" x 26 7/8" with Auto Fill	208/240V 34.4	6200 / 8250	1Ø*	NONE	71-1/2 (1816)	30-5/8 (779)	9-3/4 (248)	18 (457)	6-1/4 (159)	136 (62)	37.3 (1.056)	c@us

^{*} Select models are field convertible from 3Ø to 1Ø

AutoFill models require a water connection. Please refer to the operator's manual and installation instructions for details.

Due to periodic changes in designs, methods, procedures, policies and regulations, the specifications contained in this sheet are subject to change without notice. While Wells exercises good faith efforts to provide information that is accurate, we are not responsible for errors or omissions in information provided or conclusions reached as a result of using the specifications. By using the information provided, the user assumes all risks in connection with such use.



Wells Bloomfield • 10 Sunnen Dr. St. Louis, MO 63143 U.S.A. • Phone : (314) 678-6314

Fax (314) 781-3636 • www.wellsbloomfield.com © 2012Wells Bloomfield • Printed in the U.S.A.



230 West 700 South, Salt Lake City, UT 84101 (801) 364-1981 (800) 877-0087 Fax (801) 355-2029

Submittal Sheet

02/20/2020

ITEM# 22 - **SPARE*** (1 REQ'D)

Custom **SPARE***

SPARE*



230 West 700 South, Salt Lake City, UT 84101 (801) 364-1981 (800) 877-0087 Fax (801) 355-2029

Submittal Sheet

02/20/2020

ITEM# 23 - **SPARE*** (1 REQ'D)

Custom **SPARE***

SPARE*



230 West 700 South, Salt Lake City, UT 84101 (801) 364-1981 (800) 877-0087 Fax (801) 355-2029

Submittal Sheet

02/20/2020

ITEM# 24 - REACH-IN REFRIGERATOR (1 EA REQ'D)

True T-49-HC

Refrigerator, reach-in, two-section, (2) stainless steel doors, (6) PVC coated adjustable wire shelves, interior lighting, stainless steel front, aluminum sides, aluminum interior with stainless steel floor, 4" castors, R290 Hydrocarbon refrigerant, 1/2 HP, 115v/60/1-ph, 5.4 amps, NEMA 5-15P, cULus, UL EPH Classified, Made in USA, ENERGY STAR®

The spec sheet for this item can be viewed on item 01)

ACCESSORIES

Mfr	Qty Model	Spec
True	1	Self-contained refrigeration standard
True	1	Warranty - 7 year compressor (self-contained only), please visit www.Truemfg.com for specifics
True	1	Warranty - 3 year parts and labor, please visit www.Truemfg.com for specifics
True	1	Left door hinged left, right door hinged right standard
True	1	4" stem castors, standard (adds 5" to OA height)

ELECTRICAL

	VOLTS	CYCLE	PHASE	CONN	AFF	NEMA	AMPS	KW	НР	MCA	МОСР
1	115	60	1	Cord & Plug		5-15P	5.4		1/2		



230 West 700 South, Salt Lake City, UT 84101 (801) 364-1981 (800) 877-0087 Fax (801) 355-2029

Submittal Sheet

02/20/2020

ITEM# 25 - SHELVING, WALL MOUNTED (1 EA REQ'D)

Advance Tabco WS-12-48

Shelf, wall-mounted, 48"W x 12"D, 1-5/8" bullnose front edge, 1-1/2"H rear up-turn, 18/430 satin finish stainless steel, NSF



STAINLESS STEEL WALL SHELVES



ltem #:	Qty #:	
Model #:		
Project #:		



FEATURES:

Brackets can be positioned to accommodate wall studs. Furnished with a 1-5/8" Bullnose edge with a 1-1/2" turn-up edge at rear. Ends are turned down square.

CONSTRUCTION:

Secured to wall by means of bolts through support brackets. Units 7 ft. and larger are furnished with 3 brackets.

MATERIAL:

16 Gauge Series - 304 stainless steel polished to a satin finish. **18 Gauge Series -** 430 stainless steel polished to a satin finish.

	10" V		12"	' Wide		15'	' Wide	•	18" Wide				
L	16 Ga.	18 Ga.	Approx. Wt.	16 Ga.	18 Ga.	Approx. Wt.	16 Ga.	18 Ga.	Approx. Wt.	16 Ga.	18 Ga.	Approx. Wt.	Approx. Cu. Ft.
24"	WS-10-24-16	WS-10-24	8 lbs.	WS-12-24-16	WS-12-24	9 lbs.	WS-15-24-16	WS-15-24	11 lbs.	WS-18-24-16	WS-18-24	14 lbs.	3
30"	-	-	-	WS-12-30-16	WS-12-30	12 lbs.	-	-	-	-	-	-	4
36"	WS-10-36-16	WS-10-36	10 lbs.	WS-12-36-16	WS-12-36	12 lbs.	WS-15-36-16	WS-15-36	15 lbs.	WS-18-36-16	WS-18-36	21 lbs.	4
42"	-	-	-	WS-12-42-16	WS-12-42	14 lbs.	-	-	-	-	-	-	5
48"	WS-10-48-16	WS-10-48	12 lbs.	WS-12-48-16	WS-12-48	14 lbs.	WS-15-48-16	WS-15-48	18 lbs.	WS-18-48-16	WS-18-48	24 lbs.	5
60"	WS-10-60-16	WS-10-60	15 lbs.	WS-12-60-16	WS-12-60	17 lbs.	WS-15-60-16	WS-15-60	23 lbs.	WS-18-60-16	WS-18-60	28 lbs.	6
72"	WS-10-72-16	WS-10-72	17 lbs.	WS-12-72-16	WS-12-72	21 lbs.	WS-15-72-16	WS-15-72	28 lbs.	WS-18-72-16	WS-18-72	32 lbs.	7
84"	WS-10-84-16	WS-10-84	20 lbs.	WS-12-84-16	WS-12-84	25 lbs.	WS-15-84-16	WS-15-84	32 lbs.	WS-18-84-16	WS-18-84	36 lbs.	8
96"	WS-10-96-16	WS-10-96	23 lbs.	WS-12-96-16	WS-12-96	28 lbs.	WS-15-96-16	WS-15-96	36 lbs.	WS-18-96-16	WS-18-96	42 lbs.	10
108"	WS-10-108-16	WS-10-108	28 lbs.	WS-12-108-16	WS-12-108	32 lbs.	WS-15-108-16	WS-15-108	40 lbs.	WS-18-108-16	WS-18-108	48 lbs.	11
120"	WS-10-120-16	WS-10-120	32 lbs.	WS-12-120-16	WS-12-120	36 lbs.	WS-15-120-16	WS-15-120	44 lbs.	WS-18-120-16	WS-18-120	54 lbs.	12
132"	WS-10-132-16	WS-10-132	36 lbs.	WS-12-132-16	WS-12-132	42 lbs.	WS-15-132-16	WS-15-132	49 lbs.	WS-18-132-16	WS-18-132	60 lbs.	13
144"	WS-10-144-16	WS-10-144	40 lbs.	WS-12-144-16	WS-12-144	48 lbs.	WS-15-144-16	WS-15-144	55 lbs.	WS-18-144-16	WS-18-144	66 lbs.	14



Customer Service Available To Assist You 1-800-645-3166 8:30 am - 8:00 pm E.S.T.

For Orders & Customer Service:


For Smart Fabrication™ Quotes:

Email: customer@advancetabco.com or Fax: 631-242-6900

Email: smartfab@advancetabco.com or Fax: 631-586-2933

DETAILS and SPECIFICATIONS


TOL ± .500" ALL DIMENSIONS ARE TYPICAL

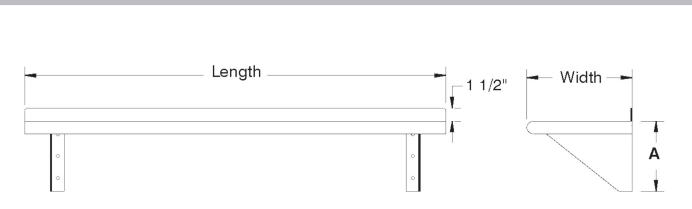

Width	Α
10"	8 1/2"
12"	10 1/2"
15"	13 1/2"
18"	16 1/2"

Wall Shelf Options

DDT 4		D. Janes Oberts
PRT-1		Printer Shelf
TA-22A		Square Edge Shelf
TA-26		Welded Shelf Brackets
TA-49		Wall Shelf 2" Offset
TA-71		Heat Lamp Provision
TA-77		Check Minder
TA-77A		Concealer for Heat Lamp (Requires TA-77)
TA-99A		14 Ga. S/S 304 Upgrade for Overshelves
TA-100A		Bullnose Edge On All 4 Sides of Shelf
TA-102		6" Cantilever Shelf Offset
_		
	TA-49	
	Wall Shelf 2"-	i i

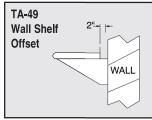



Requirements for NSF Installations

- 1. Install at least 60" above floor.
- 2. Limit to dry storage.
- 3. Avoid contact with liquids.
- 4. For "Ganging-Up" installation, allow at least 2" between units or mount units side by side and seal joints with an approved sealant.



ADVANCE TABCO is constantly engaged in a program of improving our products. Therefore, we reserve the right to change specifications without prior notice.



230 West 700 South, Salt Lake City, UT 84101 (801) 364-1981 (800) 877-0087 Fax (801) 355-2029

Submittal Sheet

02/20/2020

ITEM# 26 - MEGA TOP SANDWICH / SALAD PREPARATION REFRIGERATOR (1 EA REQ'D)

True TSSU-48-18M-B-HC

Mega Top Sandwich/Salad Unit, (18) 1/6 size (4"D) poly pans, stainless steel insulated cover, 8-7/8"D cutting board, (2) full doors, (4) PVC coated adjustable wire shelves, stainless steel top, front, sides, aluminum back, aluminum interior with stainless steel floor, 5" castors, R290 Hydrocarbon refrigerant, 1/3 HP, 115v/60/1-ph, 5.8 amps, NEMA 5-15P, cULus, UL EPH Classified, CE, Made in USA

The spec sheet for this item can be viewed on item 19)

ACCESSORIES

Mfr	Qty Model	Spec
True	1	Warranty - 3 year parts and labor, please visit www.Truemfg.com for specifics
True	1	Self-contained refrigeration standard
True	1	Warranty - 7 year compressor (self-contained only), please visit www.Truemfg.com for specifics
True	1	5" Castors, standard

ELECTRICAL

	VOLTS	CYCLE	PHASE	CONN	AFF	NEMA	AMPS	KW	HP	MCA	МОСР
1	115	60	1	Cord & Plug		5-15P	5.8		1/3		



230 West 700 South, Salt Lake City, UT 84101 (801) 364-1981 (800) 877-0087 Fax (801) 355-2029

Submittal Sheet

02/20/2020

ITEM# 27 - HAND SINK (1 EA REQ'D)

Advance Tabco 7-PS-60

Hand Sink, wall mounted, 14" wide x 10" front-to-back x 5" deep bowl, 20 gauge 304 stainless steel, with splash mounted gooseneck faucet, basket drain, wall bracket, NSF, cCSAus

The spec sheet for this item can be viewed on item 03)

WATER

WASTE

	HOT SIZE	HOT AFF	HOT GPH	COLD SIZE	 FILTERED SIZE	FILTERED AFF	CONDENSER INLET SIZE	CONDENSER OUTLET SIZE
1	1/2"			1/2"				

	INDIRECT SIZE	DIRECT SIZE
1		1-1/2"

PLUMBING 1 REMARKS

(1) set of 1" faucet holes, 4" OC, splash mount



230 West 700 South, Salt Lake City, UT 84101 (801) 364-1981 (800) 877-0087 Fax (801) 355-2029

Submittal Sheet

02/20/2020

ITEM# 28 - HAND SINK (1 EA REQ'D)

Advance Tabco 7-PS-60

Hand Sink, wall mounted, 14" wide x 10" front-to-back x 5" deep bowl, 20 gauge 304 stainless steel, with splash mounted gooseneck faucet, basket drain, wall bracket, NSF, cCSAus

The spec sheet for this item can be viewed on item 03)

WATER

WASTE

	HOT SIZE	 	COLD SIZE	 FILTERED SIZE	FILTERED AFF	CONDENSER INLET SIZE	CONDENSER OUTLET SIZE
1	1/2"		1/2"				

	INDIRECT SIZE	DIRECT SIZE
1		1-1/2"

PLUMBING 1 REMARKS

(1) set of 1" faucet holes, 4" OC, splash mount



230 West 700 South, Salt Lake City, UT 84101 (801) 364-1981 (800) 877-0087 Fax (801) 355-2029

Submittal Sheet

02/20/2020

ITEM# 29 - SHELVING, WALL MOUNTED (1 EA REQ'D)

Advance Tabco WS-15-72

Shelf, wall-mounted, 72"W x 15"D, 1-5/8" bullnose front edge, 1-1/2"H rear up-turn, 18/430 satin finish stainless steel, NSF

The spec sheet for this item can be viewed on item 25)



230 West 700 South, Salt Lake City, UT 84101 (801) 364-1981 (800) 877-0087 Fax (801) 355-2029

Submittal Sheet

02/20/2020

ITEM# 30 - WORK TABLE, STAINLESS STEEL TOP (1 EA REQ'D)

Advance Tabco ELAG-244-X

Work Table, 48"W x 24"D, 16 gauge 430 stainless steel top, 18 gauge galvanized adjustable undershelf, galvanized legs with adjustable plastic bullet feet, NSF



STAINLESS STEEL

ECONOMY WORK TABLES



FEATURES:

ELAG Top is furnished with 1 5/8" sanitary rolled rim on front and rear & square ends. FLAG Top is furnished with 1 5/8" sanitary rolled rim on front and square ends, and 1 1/2" backsplash on rear.

KLAG Top is furnished with 1 5/8" sanitary rolled rim on front and square ends, and 5" backsplash at rear.

Two hat-channels stud welded under tabletop to reinforce and maintain a level work surface. Aluminum die cast "leg-to-shelf" clamp secures shelf to leg eliminating unsightly nuts and bolts. Undershelf is fully adjustable.

CONSTRUCTION:

All TIG welded. Exposed weld areas polished to match adjacent surface.

Top is sound deadened.

Roll formed embossed galvanized hat channels are secured to top by means of structural adhesive and weld studs.

Model #

Gussets welded to support hat channels.

MATERIAL:

TOP: 16 gauge stainless steel type "430" series.

SHELF: 18 gauge galvanized steel.

LEGS: 1 5/8" diameter tubular galvanized steel. Galvanized steel gussets.

1" adjustable plastic bullet feet.







Ft. Model #



FLAG-X Series 1/2" Backsplash	
KLAG-X Series 5" Backsplash	

MADE IN THE USA
UUA

	_	Wodol II	**			** 1 .		Wiodel II	**	
		FLAT TOP			1 1/2" SP	LASH		5" SPLA	SH	
	24"	ELAG-182-X	37 lbs.	4	-			-		
WIDE	30"	ELAG-180-X	44 lbs.	4	-			-		
₹	36"	ELAG-183-X	47 lbs.	4	-			-		
ô	48"	ELAG-184-X	58 lbs.	5	-			-		
8	60"	ELAG-185-X	66 lbs.	7	-			-		
	72"	ELAG-186-X	79 lbs.	8	-			-		
	24"	ELAG-242-X	44 lbs.	4	FLAG-242-X	44 lbs.	4	KLAG-242-X	48 lbs.	7
ш	30"	ELAG-240-X	50 lbs.	4	FLAG-240-X	50 lbs.	4	KLAG-240-X	55 lbs.	7
	36"	ELAG-243-X	56 lbs.	4	FLAG-243-X	56 lbs.	4	KLAG-243-X	61 l bs.	7
MID	48"	ELAG-244-X	69 lbs.	6	FLAG-244-X	69 lbs.	6	KLAG-244-X	75 lbs.	9
	60"	ELAG-245-X	80 lbs.	7	FLAG-245-X	80 lbs.	7	KLAG-245-X	89 lbs.	11
24"	72"	ELAG-246-X	95 lbs.	8	FLAG-246-X	95 lbs.	8	KLAG-246-X	102 lbs.	13
	84"	ELAG-247-X	108 lbs.	10	FLAG-247-X	108 lbs.	10	KLAG-247-X	117 lbs.	15
	96"	ELAG-248-X*	112 lbs.	11	FLAG-248-X*	112 lbs.	11	KLAG-248-X*	137 lbs.	17
	24"	ELAG-302-X	49 lbs.	5	FLAG-302-X	49 lbs.	5	KLAG-302-X	53 lbs.	8
	30"	ELAG-300-X	56 lbs.	5	FLAG-300-X	56 lbs.	5	KLAG-300-X	61 I bs.	8
<u> </u>	36"	ELAG-303-X	64 lbs.	5	FLAG-303-X	64 lbs.	5	KLAG-303-X	69 lbs.	8
WIDE	48"	ELAG-304-X	79 lbs.	7	FLAG-304-X	79 lbs.	7	KLAG-304-X	84 lbs.	11
	60"	ELAG-305-X	95 lbs.	8	FLAG-305-X	95 lbs.	8	KLAG-305-X	101 lbs.	13
30,,	72"	ELAG-306-X	110 lbs.	10	FLAG-306-X	110 lbs.	10	KLAG-306-X	117 lbs.	16
•	84"	ELAG-307-X	125 lbs.	12	FLAG-307-X	125 lbs.	12	KLAG-307-X	133 lbs.	18
	96"	ELAG-308-X*	131 lbs.	13	FLAG-308-X*	131 lbs.	13	KLAG-308-X*	140 lbs.	20
Щ	36"	ELAG-363-X	73 lbs.	6	FLAG-363-X	73 lbs.	6	-		
WIDE	48"	ELAG-364-X	92 lbs.	8	FLAG-364-X	92 lbs.	8	-		
	60"	ELAG-365-X	111 lbs.	10	FLAG-365-X	111 lbs.	10	-		
9	72"	ELAG-366-X	130 lbs.	12	FLAG-366-X	130 lbs.	12	-		
C	96"	ELAG-368-X*	158 lbs.	15	FLAG-368-X*	158 lbs.	15	-		

Cu.

Ft.

WT.

All 8 ft. Tables Provided With 6 Legs



Customer Service Available To Assist You 1-800-645-3166 8:30 am - 8:00 pm E.S.T.

For Orders & Customer Service:

Email: customer@advancetabco.com or Fax: 631-242-6900

For Smart Fabrication™ Quotes:

Email: smartfab@advancetabco.com or Fax: 631-586-2933

Page: 83


Cu.

Ft.

WT.

DETAILS and SPECIFICATIONS

ALL DIMENSIONS ARE TYPICAL TOL ± .500"

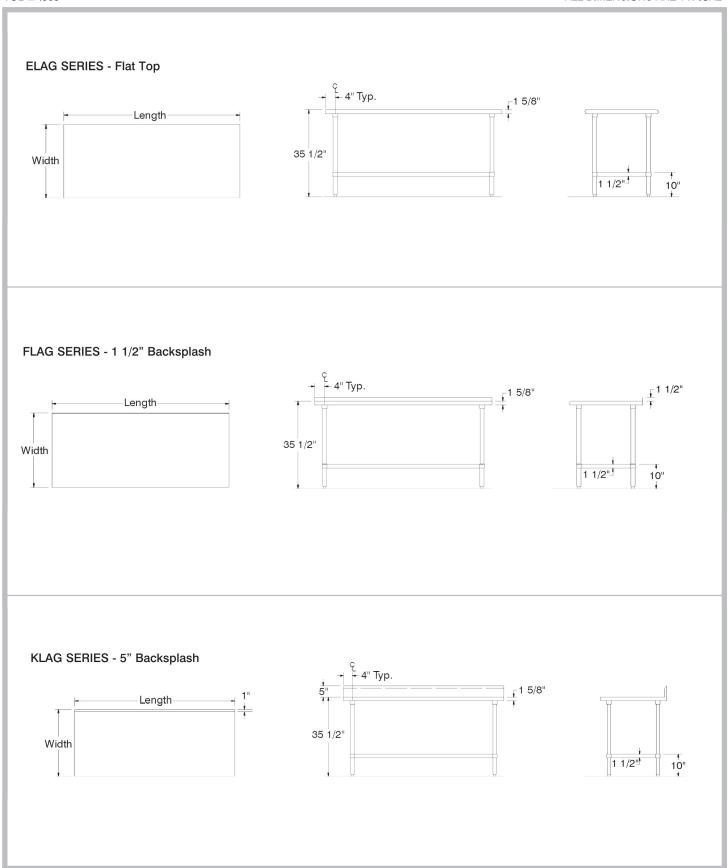



ADVANCE TABCO is constantly engaged in a program of improving our products. Therefore, we reserve the right to change specifications without prior notice. © ADVANCE TABCO, FEBRUARY 2018



230 West 700 South, Salt Lake City, UT 84101 (801) 364-1981 (800) 877-0087 Fax (801) 355-2029

Submittal Sheet

02/20/2020

ITEM# 31 - SHELVING, WALL MOUNTED (4 EA REQ'D)

Advance Tabco WS-12-60

Shelf, wall-mounted, 60"W x 12"D, 1-5/8" bullnose front edge, 1-1/2"H rear up-turn, 18/430 satin finish stainless steel, NSF

The spec sheet for this item can be viewed on item 25)



230 West 700 South, Salt Lake City, UT 84101 (801) 364-1981 (800) 877-0087 Fax (801) 355-2029

Submittal Sheet

02/20/2020

ITEM# 32 - WORK TABLE, STAINLESS STEEL TOP (1 EA REQ'D)

Advance Tabco ELAG-305-X

Work Table, 60"W x 30"D, 16 gauge 430 stainless steel top, 18 gauge galvanized adjustable undershelf, galvanized legs with adjustable plastic bullet feet, NSF

The spec sheet for this item can be viewed on item 30)



230 West 700 South, Salt Lake City, UT 84101 (801) 364-1981 (800) 877-0087 Fax (801) 355-2029

Submittal Sheet

02/20/2020

ITEM# 33 - RETHERMALIZER, COUNTERTOP (2 EA REQ'D)

Vollrath 72175

Cayenne® Colonial Kettle 11 quart, Rethermalizer, MERCHANDISER PACKAGE-BLACK, with 11 quart, inset, cover with hinge, soup cards, soup'r clip, 15-3/4" diameter, 11-1/2"H, cast aluminum body, recessed controls, unbreakable legs, 1000w, 8.3amps, 120v/60hz/1-ph, ETL, UL, NSF, Made in USA

ELECTRICAL

	VOLTS	CYCLE	PHASE	CONN	AFF	NEMA	AMPS	KW	HP	MCA	МОСР
1	120	60	1	Cord & Plug		5-15P	8.3	1.0			

The Vollrath Company, L.L.C.

Project: Item Number: Quantity:

CAYENNE® COLONIAL KETTLES™





DESCRIPTION

Vollrath Colonial Kettle[™] warmers and rethermalizers increase soup sales at any location. The epoxy coated cast aluminum bodies might look traditional, but the design is anything but old-fashioned. They are shipped complete with inset, cover, with hinge, soup cards and soup'r

RETHERMALIZER PERFORMANCE CRITERIA

The Cavenne[®] Colonial Kettles[™] are designed to take a container of cooked food from a chilled state (below 40.0° F [4.4° C]) through the HACCP "danger zone" of 165° F (73.9° C) in less than 90 minutes. The performance standard is measured using the NSF mixture chilled to 35° F (1.7° C). The electric unit will raise the temperature of this product above 165° F (73.9° C) in less than 90 minutes. The temperature will be maintained above 150° F (65.6° C) when the food product and pan or inset are used with a standard pan or inset cover, the proper water level is maintained in the well, and the food product is stirred regularly.

WARMER PERFORMANCE CRITERIA

Cayenne[®] Colonial Kettles™ are designed to hold heated prepared foods at temperatures above the HACCP "danger zone" of 140° F (60° C). The performance standard is measured using the NSF mixture preheated to 165° F (73.9° C). The unit will hold the temperature of this product above 150° F (65.6° C). The temperature will be maintained best when the food product is held using pans with covers, the proper water level is maintained in the well, and the food product is stirred regularly.

AGENCY LISTINGS





Cover is

Due to continued product improvement, please consult www.vollrath.com for current product specifications.

ITEMS

Item No.	Model	Description
72165	1776-11	11 Qt. Warmer, Black (US/Canada)
72166	1770 11	11 Qt. Warmer, Burnt Copper (US/Canada)
72170	1776-7	7 Qt. Warmer, Black (US/Canada)
72171	1770-7	7 Qt. Warmer, Burnt Copper (US/Canada)
72175	1777-11	11 Qt. Rethermalizer, Black (US/Canada)
72176	1777-11	11 Qt. Rethermalizer, Burnt Copper (US/Canada)
72180	1777-7	7 Qt. Rethermalizer, Black (US/Canada)
72181	1777	7 Qt. Rethermalizer, Burnt Copper (US/Canada)

FEATURES

- Features Vollrath's Direct Contact Heating System in which the heating element is in direct contact with the water for the most efficient heat transfer possible
- Thermoset fiber-reinforced self-insulating resin well provides maximum energy efficiency, prevents scale build-up and is easy to
- Cast heating element for longer service life and greater energy transfer by concentrating energy into the well producing steam
- Epoxy coated cast aluminum body and legs
- Uses shouldered vegetable insets that are easier and safer to transport than bain maries
- 11-quart models can be adapted to hold 7-quart or short 7-quart inserts. Order adapter ring, item no. 72196.
- Recessed controls reduce accidental changes in temperature
- Capillary tube thermostat control supplies constant temperature and power only when needed for maximum power efficiency
- Wide dripless lip catches and drains moisture back into the well and creates more uniform fit with food pans and insets
- Drop-in meets NSF4 performance standards only when using moist heat. Operation with water is required for even heating of the food product.
- Non-skid feet help keep unit from sliding on countertop
- Bottom exit 6 ft. (183 cm) power cord adapts to receptacle location for safe installation and allows for 360° control placement
- Low 11½" (29.2 cm) profile allows convenient serving access from conventional height countertops or under breath guards
- Includes cover item 47488 for 7 Qt.or 47490 for 11 Qt., and inset - item 78184 for 7 Qt. or item 78204 for 11 Qt. Covers and insets are also sold separately.

WARRANTY

All models shown come with Vollrath's standard warranty against defects in materials and workmanship. For full warranty details. please refer to www.Vollrath.com.

Approvals	Date



093 - Blossom - New Build

1236 North 18th Street Sheboygan, WI 53081-3201 U.S.A. Main Tel: 800.624.2051 or 920.457.4851 Main Fax: 800.752.5620 or 920.459.6573 Customer Service: 800.628.0830

Canada Customer Service: 800.695.8560 Restaurant & Store Equipment Company

Technical Services techservicereps@vollrathco.com Induction Products: 800.825.6036 Countertop Warming Products: 800.354.1970 All Other Products: 800.628.0832


Page: 88

CAYENNE®COLONIAL KETTLES™

SPECIFICATIONS

Cayenne® Colonial Kettles™

Item No.	Description	Capacity QT (L)	Color	Dimensions (Diameter x H) IN (CM)	Voltage*	Watts	Amps	Plug
72165		11	Black					
72166	Warmer	(10.4)	Burnt Copper	15¾ x 11½	120	700	5.8	NEMA
72170	vvaiillei	7	Black	(40.0×29.2)	120	700	5.6	5-15P
72171		(6.6)	Burnt Copper					
72175		11	Black					
72176	Rethermalizer	(10.4)	Burnt Copper	15¾ x 11½	120	1000	8.3	NEMA
72180	nettietilializet	7	Black	(40.0×29.2)	120	1000	0.3	5-15P
72181		(6.6)	Burnt Copper					

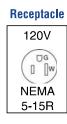



www.vollrath.com

The Vollrath Company, L.L.C. 1236 North 18th Street Sheboygan, WI 53081-3201 U.S.A. Main Tel: 800.624.2051 or 920.457.4851 Main Fax: 800.752.5620 or 920.459.6573 Customer Service: 800.628.0830 Canada Customer Service: 800.695.8560

Technical Services techservicereps@vollrathco.com Induction Products: 800.825.6036 Countertop Warming Products: 800.354.1970 All Other Products: 800.628.0832

© 2018 The Vollrath Company L.L.C.

Form Number L34603

8/8/18 Printed in USA

Restaurant & Store Equipment Company

^{*} Contact your Vollrath representative for models rated for other voltages (For Export Only).

Cayenne® Colonial Kettles™

- · Designed to increase soup sales at any location
- Durable-cast four-leg design is more stable
- Low profile allows easy access
- Epoxy-coated cast aluminum body
- Recessed controls prevent accidental temperature setting changes
- Uses shouldered inset pans that are easier and safer to transport than bain maries
- Note: Hinged Kool-Touch® cover is not NSF® certified
- Easily convert 11 qt to 7 qt with an adaptor ring see accessory item 72196 on page 58



Go to VOLLRATH.com for replacement Cayenne® Colonial Kettle™ parts.









*International models only



ITEM #	DESCRIPTION	DIMENSIONS (DIAMETER X H): IN (CM)	VOLTAGE	WATTS	AMPS	PLUG	CASE LOT	
MODEL 17	776-11 COLONIAL KETTLE™ 11 QT W	ARMER PACKAGE WITH 11 QT (10.4 L) INSET, COVE	R WITH HINGE, SOL	JP CARDS, AND S	OUP'R CLIP			
72165	Black warmer	15¾ × 11½ (40.0 × 29.2)	120 AC	700	5.8	5-15P	1	
72166	Burnt Copper warmer	15¾ × 11½ (40.0 × 29.2)	120 AC	700	5.8	5-15P	1	
MODEL 1776-7 COLONIAL KETTLE" 7 QT WARMER PACKAGE WITH 7 QT (6.6 L) INSET, COVER WITH HINGE, ADAPTOR RING, SOUP CARDS, AND SOUP'R CLIP								
72170	Black warmer	15¾ × 11½ (40.0 × 29.2)	120 AC	700	5.8	5-15P	1	
72171	Burnt Copper warmer	15¾ × 11½ (40.0 × 29.2)	120 AC	700	5.8	5-15P	1	
MODEL 17	777-11 COLONIAL KETTLE™ 11 QT RE	THERMALIZER PACKAGE WITH 11 QT (10.4 L) INSET	, COVER WITH HIN	GE, SOUP CARDS	, AND SOUP	R CLIP		
72175	Black rethermalizer	15¾ x 11½ (40.0 x 29.2)	120 AC	1000	8.3	5-15P	1	
72176	Burnt Copper rethermalizer	15¾ × 11½ (40.0 × 29.2)	120 AC	1000	8.3	5-15P	1	
MODEL 17	777-7 COLONIAL KETTLE™ 7 QT RE	THERMALIZER PACKAGE WITH 7 QT (6.6 L) INSET, O	OVER WITH HINGE	E, SOUP CARDS, A	ND SOUP'R	CLIP		
72180	Black rethermalizer	15¾ x 11½ (40.0 x 29.2)	120 AC	1000	8.3	5-15P	1	
72181	Burnt Copper rethermalizer	15¾ × 11½ (40.0 × 29.2)	120 AC	1000	8.3	5-15P	1	
⊕ INTER	RNATIONAL MODEL							
MODEL 17	776-11 COLONIAL KETTLE™ 11 QT W	ARMER PACKAGE WITH 11 QT (10.4 L) INSET, COVE	R WITH HINGE, SOL	JP CARDS, AND S	OUP'R CLIP			
72459	Black warmer	15¾ × 11½ (40.0 × 29.2)	230 AC	600	2.6	Schuko	1	
72542	Black warmer	15¾ x 11½ (40.0 X 29.2)	230 AC	600	2.6	UK	1	
MODEL 17	777-11 COLONIAL KETTLE™ 11 QT RE	THERMALIZER PACKAGE WITH 11 QT (10.4 L) INSET	, COVER WITH HIN	GE, SOUP CARDS	, AND SOUP	R CLIP		
72462	Black rethermalizer	15¾ x 11½ (40.0 X 29.2)	230 AC	900	4.0	Schuko	1	

CONTEMPORARY HINGED INSET LIDS

- · Welded handle is permanently attached and stays secured to cover
- · Handle serves as kickstand, keeping cover open for easy access to food
- · No friction-fit tabs to lose
- · Design of handle dissipates heat, keeping it cooler to the touch
- Fits most 7-quart and 11-quart insets
- · Large opening for easy access

See page 99 for product details.





230 West 700 South, Salt Lake City, UT 84101 (801) 364-1981 (800) 877-0087 Fax (801) 355-2029

Submittal Sheet

02/20/2020

ITEM# 34 - SANDWICH / SALAD PREPARATION REFRIGERATOR (1 EA REQ'D)

True TSSU-60-16-HC

Sandwich/Salad Unit, (16) 1/6 size (4"D) poly pans, stainless steel insulated cover, 11-3/4"D cutting board, (2) full doors, (4) PVC coated adjustable wire shelves, stainless steel top/front/sides, aluminum back, aluminum interior with stainless steel floor, 5" castors, R290 Hydrocarbon refrigerant, 1/3 HP, 115v/60/1-ph, 6.5 amps, NEMA 5-15P, cULus, UL EPH Classified, Made in USA

ACCESSORIES

Mfr	Qty Model	Spec
True	1	Warranty - 3 year parts and labor, please visit www.Truemfg.com for specifics
True	1	Self-contained refrigeration standard
True	1	Warranty - 7 year compressor (self-contained only), please visit www.Truemfg.com for specifics
True	1	5" Castors, standard

ELECTRICAL

	VOLTS	CYCLE	PHASE	CONN	AFF	NEMA	AMPS	KW	HP	MCA	МОСР
1	115	60	1	Cord & Plug		5-15P	6.5		1/3		15.0

	1	1 1	7
-			- 16

TRUE FOOD SERVICE EQUIPMENT, INC.

2001 East Terra Lane • O'Fallon, Missouri 63366-4434 • (636)240-2400 Fax (636)272-2408 • Toll Free (800)325-6152 • Intl Fax# (001)636-272-7546 Parts Dept. (800)424-TRUE • Parts Dept. Fax# (636)272-9471 • www.truemfg.com

Project Name:	AIA#
Location:	
Item #: Qty:	SIS #
Model #:	

Model:

TSSU-60-16-HC

Food Prep Table:

Solid Door Sandwich/Salad Unit with Hydrocarbon Refrigerant



TSSU-60-16-HC

- True's salad/sandwich units are designed with enduring quality that protects your long term investment.
- Factory engineered, self-contained, capillary tube system using environmentally friendly R290 hydrocarbon refrigerant that has zero (0) ozone depletion potential (ODP), & three (3) global warming potential (GWP).
- Patented forced-air design holds 33°F to 41°F (.5°C to 5°C) product temperature in food pans and cabinet interior.
- Complies with ANSI/NSF-7.
- Exterior stainless steel front, top and ends. Corrosion resistant GalFan coated steel back.
- Stainless steel, patented, foam insulated lids and hood keep pan temperatures colder, lock in freshness and minimize condensation. Removable for easy cleaning.
- Interior attractive, NSF approved, clear coated aluminum liner. Stainless steel floor with coved corners.
- 11¾" (299 mm) deep, ½" (13 mm) thick, full length removable cutting board included. Sanitary, high density, NSF approved white polyethylene provides tough preparation surface.
- ▶ Heavy duty PVC coated wire shelves.
- Foamed-in-place using a high density, polyurethane insulation that has zero ozone depletion potential (ODP) and zero global warming potential (GWP).

ROUGH-IN DATA

Specifications subject to change without notice. Chart dimensions rounded up to the nearest ¼" (millimeters rounded up to next whole number).

			Pans		et Dime (inches (mm)					NEMA	Cord Length (total ft.)	Crated Weight (lbs.)
Model	Doors	Shelves	(top)	W	D†	H*	HP	Voltage	Amps	Config.	(total m)	(kg)
TSSU-60-16-HC	2	4	16	60%	30%	36¾	1/3	115/60/1	6.5	5-15P	7	360
				1534	766	934	N/A		N/A		2.13	164

† Depth does not include 1" (26 mm) for rear bumpers.

INNOVATION (LEAR) CUL) US W	natural refrigerant.	AVAILABLE AT:
1/17 P	rinted in U.S.A.	

^{*} Height does not include 6¼" (159 mm) for castors or 6" (153 mm) for optional legs.

Model:

TSSU-60-16-HC

Food Prep Table:

Solid Door Sandwich/Salad Unit with Hydrocarbon Refrigerant



STANDARD FEATURES

DESIGN

 True's commitment to using the highest quality materials and oversized refrigeration systems provides the user with colder product temperatures, lower utility costs, exceptional food safety and the best value in today's food service marketplace.

REFRIGERATION SYSTEM

- Factory engineered, self-contained, capillary tube system using environmentally friendly R290 hydrocarbon refrigerant that has zero (0) ozone depletion potential (ODP), & three (3) global warming potential (GWP).
- Energy efficient, factory balanced refrigeration system with guided airflow to provide uniform temperature in food pans and cabinet interior.
- Patented forced-air design holds 33°F to 41°F (.5°C to 5°C) product temperature in food pans and cabinet interior. Complies with ANSI/NSF-7.
- Sealed, self-lubricating evaporator fan motor and larger fan blades give True sandwich/salad units a more efficient, low velocity, high volume airflow design.
- Condensing unit access in back of cabinet, slides out for easy maintenance.

CABINET CONSTRUCTION

- Exterior stainless steel front, top and ends. Corrosion resistant GalFan coated steel back.
- Interior attractive, NSF approved, clear coated aluminum liner. Stainless steel floor with coved corners.
- Insulation entire cabinet structure and solid doors are foamed-in-place using a high density, polyurethane insulation that has zero ozone depletion potential (ODP) and zero global warming potential (GWP).
- 5" (127 mm) diameter stem castors locks provided on front set. 36" (915 mm) work surface height.

DOORS

- Stainless steel exterior with clear aluminum liner to match cabinet interior.
- Each door fitted with 12" (305 mm) long recessed handle that is foamed-in-place with a sheet metal interlock to ensure permanent attachment.
- Positive seal self-closing doors with 90° stay open feature. Doors swing within cabinet dimensions.
- Magnetic door gaskets of one piece construction, removable without tools for ease of cleaning.

SHELVING

- Four (4) adjustable, heavy duty PVC coated wire shelves 27½"L x 16"D (699 mm x 407 mm). Four (4) chrome plated shelf clips included per shelf.
- Shelf support pilasters made of same material as cabinet interior; shelves are adjustable on ½" (13 mm) increments.

MODEL FEATURES

- Evaporator is epoxy coated to eliminate the potential of corrosion.
- 11¾" (299 mm) deep,½" (13 mm) thick, full length removable cutting board. Sanitary, high-density, NSF approved white polyethylene provides tough preparation surface.
- Stainless steel, patented, foam insulated lids and hood keep pan temperatures colder, lock in freshness and minimize condensation. Removable for easy cleaning.
- Comes standard with 16 (%size) 6%"L x 6¼"W x 4"D (175 mm x 159 mm x 102 mm) clear polycarbonate, NSF approved, food pans in countertop prep area. Also accommodates 6" (153 mm) deep food pans (supplied by others).
- Countertop pan opening designed to fit varying size pan configurations with available pan divider bars. Varying size pans supplied by others.
- NSF/ANSI Standard 7 compliant for open food product.

ELECTRICAL

• Unit completely pre-wired at factory and ready for final connection to a 115/60/1 phase, 15 amp dedicated outlet. Cord and plug set included.




OPTIONAL FEATURES/ACCESSORIES

Upcharge and lead times may apply.

- ☐ 6" (153 mm) standard legs.
- ☐ 6" (153 mm) seismic/flanged legs.
- □ 2½" (64 mm) diameter castors.
- Barrel locks (factory installed). Requires one per door.
- ☐ Additional shelves.
- ☐ Single overshelf.
- ☐ Double overshelf.
- Flat lids.
- ☐ Sneezeguard.
- ☐ 19" (483 mm) deep,½" (13 mm) thick, white polyethylene cutting board. Requires "L" brackets.
- ☐ 19" (483 mm) deep,¾" (20 mm) thick, white polyethylene cutting board. Requires "L" brackets.
- □ 11¾" (299 mm) deep,½" (13 mm) thick, composite cutting board. Requires "L" brackets.
- ☐ 19" (483 mm) deep,½" (13 mm) thick, composite cutting board. Requires "L" brackets.
- ☐ Crumb catcher. Requires crumb catcher cutting board for proper installation.
- ☐ Pan dividers.
- Exterior rectangular digital temperature display (factory installed).
- ☐ ADA compliant model with 34" (864 mm) work surface height.

PLAN VIEW

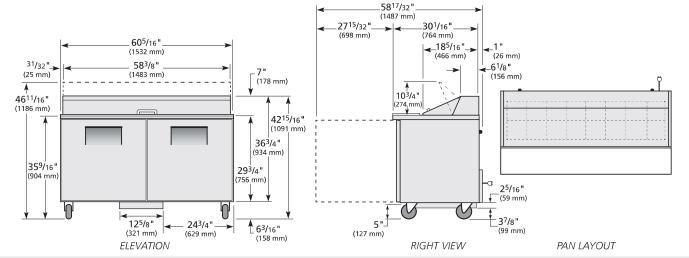

WARRANTY*

Three year warranty on all parts and labor and an additional 2 year warranty on compressor. (U.S.A. only)

METRIC DIMENSIONS ROUNDED UP TO THE NEAREST WHOLE MILLIMETER

(Ú.S.A. onlý)

*RESIDENTIAL APPLICATIONS: True assumes no liability for parts or labor coverage for component failure, factory defect or any other damages for units installed in non-commercial foodservice or residential applications.

1	(6)	Model	Elevation	Right	Plan	3D	Back
		TSSU-60-16-HC	TFNY08E	TFNY05S	TFNY08P	TFNY083	

TRUE FOOD SERVICE EQUIPMENT

2001 East Terra Lane • O'Fallon, Missouri 63366-4434 • (636)240-2400 • Fax (636)272-2408 • Toll Free (800)325-6152 • Intl. Fax# (001)636-272-7546 • www.truemfg.com



230 West 700 South, Salt Lake City, UT 84101 (801) 364-1981 (800) 877-0087 Fax (801) 355-2029

Submittal Sheet

02/20/2020

ITEM# 35 - NUGGET ICE MAKER (1 EA REQ'D)

Manitowoc RNF0620A

Ice Maker, nugget style, air-cooled, self-contained condenser, 22"W x 23-5/8"D x 26"H, production capacity up to 591 lb/24 hours at $70^{\circ}/50^{\circ}$ (451 lb AHRI certified at $90^{\circ}/70^{\circ}$), stainless steel exterior, R404A, 1 HP, NSF, cULus, CE, cETLus ACCESSORIES

Mfr	Qty	Model	Spec
Manitowoc	1	WARRANTY- RF/RFS/RNS	3 year parts & labor (Machine), 5 parts & 3 years labor (Compressor), standard
Manitowoc	1		(-161) 115v/60/1-ph, 16.3 amps, standard
Manitowoc	1	D570	Ice Bin, 30"W x 34"D x 50"H, with side-hinged front-opening door, side grips, 532 lbs. application capacity, AHRI certified 17.9 cu. ft., for top-mounted ice maker, Duratech exterior, NSF
Manitowoc	1	WARRANTY-BIN/DISP	3 year parts & labor warranty, standard
Manitowoc	1	K00472	Bin Adapter, for 22" Indigo, Indigo NXT, RFF, RNF ice machine on a 30" B-Series Bin, D-400, D-570 Bin, or 30" Hotel Dispenser (not for IB)
Manitowoc	1		Legs, 6" adjustable stainless steel, standard
Manitowoc	1	K00472	Bin Adapter, for 22" Indigo, Indigo NXT, RFF, RNF ice machine on a 30" B-Series Bin, D-400, D-570 Bin, or 30" Hotel Dispenser (not for IB)
Manitowoc	1	AUGER	

ELECTRICAL

	VOLTS	CYCLE	PHASE	CONN	AFF	NEMA	AMPS	KW	HP	MCA	МОСР
1									1		
2	115	60	1		_		16.3	-	_		

WATER WASTE

	нот	нот	нот	COLD	COLD	FILTERED	FILTERED	CONDENSER	CONDENSER	
	SIZE	AFF	GPH	SIZE	AFF	SIZE	AFF	INLET SIZE	OUTLET SIZE	
1				3/8"						1
2										2

INDIRECT SIZE

1 1/2"
2 3/4"

PLUMBING 1 REMARKS

Drain for ice maker





RNF-0620 Nugget Ice Machine

Model RNF-0620A RNF-0620W RNF-0620A Nugget Ice Machine on Multiplex SV-250

Specifications

BTU per hour:

5,200 (average) 7,700 (peak)

Compressor: Nominal rating: 1 HP

Refrigerant:

R-404A

Operating Limits:

Model RNF-0620A Nugget Ice on D-420 Bin

- · Ambient Temperature Range: 50°-110°F (10°-43°C)
- · Water Temperature Range: 37°-90°F (3°-32°C)
- · Water Pressure Ice Maker Water In:

Min. 14 psi (96.5 kPA) Max. 80 psi (551.1 kPA)

Ice Machine Electric

115/60/1 standard. (230/50/1 also available.)

Minimum circuit ampacity:

Air-Cooled: 16.3 Water-Cooled: 15.4

Maximum fuse size:

Air-Cooled: 25 amps Water-Cooled: 25 amps

HACR-type circuit breakers can be used in place of fuses.

Features

- Bite sized nugget with 90% ice content offers one of the best ice to water ratios for maximum cooling and minimal drink
- · Up to 613 lbs. (278 kg) of daily ice production
- · Perfect for beverage applications, dispensing, smoothies, and cold therapy
- · Can be paired with a Multiplex beverage dispenser for an unbeatable soft drink experience
- · Highload maintanance free bearings for enhanced reliability
- · Evaporator is designed for maximum quality and operating



Ice Shape

Nugget ice consists of small pieces ranging from 3/8" to 1/2" in width and length on average. Offers a 90% ice to water ratio with a soft, chewable texture while still providing maximum cooling effect and great dispensibilty.



Ice shown actual size







2110 South 26th Street Manitowoc, WI 54220


Tel: 1.920.682.0161 Fax: 1.920.683.7589

www.manitowocice.com 6515A 07/19





RFF-0620 on D-420 Storage Bin

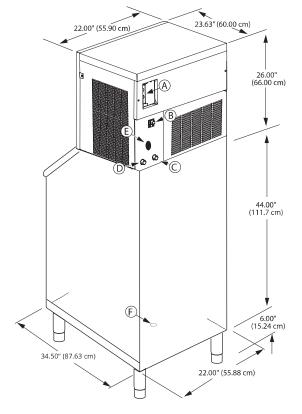

Installation Note -

Minimum installation clearance: Top/sides: 8" (20.32 cm), Back: 5" (12.70 cm).

- (A) Electrical Entrance (2) Options
- (B) 3/8" F.P.T. Condenser Inlet (water-cooled only) (C) 1/2" M.P.T. Condenser Drain (water-cooled only)
- ① 1/2" M.P.T. Ice Making Water Drain ⑥ 3/8" F.P.T. Ice Making Water Inlet
- F 3/4" Bin Drain

Space-Saving Designs



RNF-0620 on D-420

193.00 cm Width 22.00"

55.90 cm 34.50" Depth

87.63 cm 310 lbs Bin Storage


140.7 kg

Height includes adjustable bin legs 6.00" to 7.00", (15.24 to 17.78 cm) set at 6.00" (15.24 cm).

Accessories

K-00472 30" B Style Bin Adapter

Air Flow Overhead View

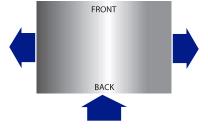

Air in back, out sides.

				Ice Productio	on 24 Hours			r Usage	
				70° Air/50°F Water	90° Air/70°F Water		(100 lbs./45.4 kgs of Ice)		
		Model	Ice	21° Air/10° C Water	32° Air/21° C Water	Power kWh/100 lbs	Potable Water	Condenser Water	
		Wiodei	Shape	Standard	Standard Standard		rotable Water		
	AIR- COOLED	RNF-	Nuggot	591 lbs	451 lbs	5.81	12 gal	_	
	R 00	0620A	Nugget	268 kg	204 kg	3.61	45.4 L	_	
	RNF- 0620W		Nuggot	613 lbs	508 lbs	4,32	12 gal	109 gal	
	COC	0620W	Nugget	278 kg	230 kg	4.52	45.4 L	413 L	

Welbilt reserves the right to make changes to the design or specifications without prior notice.

2110 South 26th Street Manitowoc, WI 54220

Tel: 1.920.682.0161 Fax: 1.920.683.7589

www.manitowocice.com 6515A 07/19



Manitowoc WARRANTY-RF/RFS/RNS Item #35



LIMITED WARRANTY FOR RF SERIES FLAKE ICE MACHINE

LIMITED WARRANTY

Manitowoc Ice a division of Manitowoc FSG Services, LLC, ("Company") warrants that new RF, RFS, and RNS Flake and Nugget Ice Machines sold by Company shall be free of defects in material or workmanship under normal and proper use and maintenance as specified by the Company and upon proper installation and start-up in accordance with the instruction manual supplied.

WHAT IS COVERED

- Parts for a period of three (3) years.
- Labor for a period of three (3) years.
- Compressor parts for five (5) years and labor for three (3) years. The RF, RFS, and RNS Flake and Nugget Ice Machine warranty begins on the date of the original installation. This warranty shall not apply to any ice machine initially installed more than five (5) years from the serial number production date.

The obligation of the Company under this warranty is limited to the repair or replacement of parts, components, or assemblies that in the sole opinion of the Company are defective. This warranty is further limited to the cost of parts, components or assemblies and standard straight time labor charges (excluding the compressor warranty) at the servicing location.

Time and hourly rate schedules, as published from time to time by the Company, apply to all service procedures. Additional expenses including without limitation, travel time, overtime premium, material cost, accessing or removal of the RF, RFS, and RNS Flake and Nugget Ice Machine, or shipping are the responsibility of the purchaser, along with all maintenance, adjustments, cleaning, and ice purchases. Labor covered under this warranty must be performed by an approved Company contracted Service Representative or a refrigeration service agency as qualified and authorized by the Company's local Distributor. The Company's liability under this warranty shall in no event be greater than the actual purchase price paid by purchaser for the RF Flake Ice Machine.

EXCLUSIONS FROM COVERAGE

- Repair or replacement of parts required because of misuse, improper care or storage, negligence, alteration, use of incompatible supplies or lack of specified maintenance shall be excluded.
- Normal maintenance items.
- Failures caused by improper or erratic voltages, adverse environmental or water conditions, improper drainage, interruption in electrical or water supply.
- Improper or unauthorized repair.
- Any RF Flake Ice Machine that has been installed and/or maintained inconsistent with the instructions provided by the Company.
- Parts subject to damage beyond the control of Company, or to RF, RFS, and RNS Flake and Nugge Ice Machine's which have been subject to accidents, damage in shipment, fire, floods, other hazards or acts of God that are beyond the control of the Company.
- This Limited Warranty shall not apply if the RF, RFS, and RNS
 Flake and Nugget Ice Machine's refrigeration system is modified
 with a condenser, heat reclaim device, or parts and assemblies
 other than those manufactured by the Company, unless the
 Company approves these modifications for specific locations in
 writing prior to the commencement of such modification.

LIMITATIONS OF LIABILITY

The preceding paragraphs set forth the exclusive remedy for all claims based on failure of, or defect in, RF, RFS, and RNS Flake and Nugget Ice Machines sold hereunder, whether the failure or defect arises before or during the warranty period, and whether a claim, however instituted, is based on contract, indemnity, warranty, tort (including negligence), strict liability, implied by statute, commonlaw or otherwise, and Company and agents shall not be liable for any claims for personal injuries or consequential damages or loss, howsoever caused. Upon the expiration of the warranty period, all such liability shall terminate. THE FOREGOING WARRANTIES ARE EXCLUSIVE AND IN LIEU OF ALL OTHER WARRANTIES, WHETHER WRITTEN, ORAL, IMPLIED OR STATUTORY NO IMPLIED WARRANTY OF MERCHANTABILITY OR FITNESS FOR PARTICULAR PURPOSE SHALL APPLY, COMPANY DOES NOT WARRANT ANY PRODUCTS OR SERVICES OF OTHERS

REMEDIES

The liability of Company for breach of any warranty obligation hereunder is limited to: (i) the repair or replacement of the RF Flake Ice Machine on which the liability is based, or with respect to services, re-performance of the services; or (ii) at Company's option, the refund of the amount paid for said equipment or services. Any breach by Company with respect to any item or unit of equipment or services shall be deemed a breach with respect to that item or unit or service only

WARRANTY CLAIM PROCEDURE

Customer shall be responsible to:

• Complete and return warranty registration card or register on line within five (5) days from the installation date.

Complete the following and retain for your records:

Distributor/Dealer Model Number and Serial Number Installation Date

 All warranty service must be preformed by an approved Manitowoc contracted or authorized Service Representative. To schedule a service appointment contact your local Manitowoc Service Representative or visit us at www.manitowocice.com to find a Service Representative near you.

GOVERNING LAW

This Limited Warranty shall be governed by the laws of the state of Wisconsin, USA, excluding their conflicts of law principles. The United Nations Convention on Contracts for the International Sale of Goods is hereby excluded in its entirety from application to this Limited Warranty

COMPLETE AND RETAIN FOR YOUR RECORD:

Distributor/Dealer	
Model Number	=
Serial Number	
nstallation Date	_
Manitowoc Ice 2110 South 26th Street	
P.O. Box 1720	
Manitowoc, WI 54221-1720	

Web site: www.manitowocice.com

000006049





Ice Storage Bins



D Bins

.75" (1.90 cm) Bin drain



D320 210 lbs. (95 kgs)



D400 290 lbs. (132 kgs)



D420 310 lbs. (141 kgs)



Ergonomic NSF approved sanitary ice scoop included



430 lbs. (195 kgs)



D970 710 lbs. (323 kgs)

D Bin Features

New Sanitary Scoop Ergonomic NSF approved sanitary ice scoop included with each bin. Built-in knuckle and thumb guard. Unique molded retaining lip allows maximum scooping every time. Per scoop capacity approximately 5.3/ lbs (2.4 kg)

Scoop Holder options New built-in scoop holder, keeps the ice scoop handle above the ice, or purchases the optional NSF approved External Scoop Holder Kit # K00461.

New Door design Clever built in side grips allow you to lift the bin door from anywhere you are standing (left, right or center) even when you have just one hand free.

Foamed Insulated Door

Insulates the ice bin, reduces sweat on the door, helps keep ice lasting longer.

Stay up door Unique cammed bin door self-latch keeps the door in the open position and keeps the employee safe when scooping ice.

Ergonomic Door design Door is angled 53 degrees to allow for easier access to the ice in the bin especially when scooping from the bottom.

Duratech Metal Finish Manitowoc exterior material has better corrosion resistance than stainless steel, is smudge resistant and easy to keep clean.

New Bin liner Polyurethane Artic Blue bin liner accentuates the crisp clear ice from a Manitowoc Ice Machine.

Warranty

Bin & Accessories: 3 Year Parts & Labor.

		D-Bin Ca	apacities		D-Bin Dimensions							
		*Application **2018 AHRI Capacity Capacity		Height		Width		Depth				
D Bin Model	lbs.	kgs	Cu. ft	Cu. M	in.	cm	in.	cm	in.	cm		
D320	264	119.90	8.9	0.25	38	96.5	22	55.9	34	86.4		
D420	383	173.79	12.9	0.37	50	127	22	55.9	34	86.4		
D400	365	165.70	12.3	0.35	38	96.5	30	76.2	34	86.4		
D570	532	241.14	17.9	0.51	50	127	30	76.2	34	86.4		
D970	882	400.11	29.7	0.84	50	127	48	121.9	34	86.4		

*ApplicationCapacityisbasedon90%ofthevolumex33lbs/ft3 average density of ice.

***2018 AHRI certified measurement for bin capacity

Above bin heights include leg height of of 6" / 15.24 cm Allbinsincludesanitaryplasticicescoopandonesetofadjustable(6in to 7.75 in / 15.24 to 20.32 cm) chrome legs External Scoop holder order separately Kit # K00461 Metal Scoop order separately Kit # K00463







Welbilt reserves the right to make changes to the design or specifications without prior notice.

2110 South 26th Street Manitowoc, WI 54220 Tel: 1.920.682.0161 Fax: 1.920.683.7589 www.manitowocice.com 6453C 01/20







D Bins

	Indigo Ice Machines Series												
		Machine	iT420	iT620	iF0300, iT0300	iT450	1	500 500N	iF060 iF060 iT07	00C, iT090), IT1200,	· · · · · ·	iT1500, iT1900
M	achine Cap @90/70	,	375	465	240	378	44	40	555,	530 710, 7	950, 100	1200 0 1470 1600	1360, 1455
Bins	Bin Cap	Width	22"	22"	30"	30"	30	0"	30	30"	30"	30"	48"
D320	264	22"	*	*									
D420	383	22"	*	*									
D400	365	30"	K00472	K00472	*	*	1	*	*	INIT	NR	NR	
D570	532	30"	K00472	K00472	*	*	1	*	*	*	*	NR	
D970	882	48"	NR	NR	NR	K00470	K00)470	K004	170 K0047	0 K00470	K00471 + K00470	*
				Manitow	oc Flaker	and Nug	get N	Иасhі	ines				
		Machir	e RNF320	RFF320	RNF620	RFF06	520	RNF1	020	RFF1220C	RNF1100	RFF1300 & RNF2000C	RFF2200C
Mac	hine cap		251	286	451	540)	82	!5	958	825	874	1702
Bins	Bin ca	p Width	22"	22"	22"	22'	'	22	2"	22"	30"	30"	36.7"
D320	264	22"	*	*	NR	NR		N	R	NR			
D420	383	22"	*	*	*	*		N	R	NR			
D400	365	30"	K00472	K00472	K00472	2 K004	72	N	R	NR	NR	NR	
D570	532	30"	NR	K00472	K00472	2 K004	72	N	R	NR	*	*	
D970	882	48"	NR	NR	K00473	K004	73	K004 2 us		K00473 if 2 used.	K00470	K00470	K00470

An optional adapter is required when putting a narrower ice machine on a wider bin.

Available Accessories See price book for replacement: scoops, legs, specialty legs and casters

K00146 Convenient Ice Bagger

Includes bagger, D-bin adapter, and 250 bags and ties (Not for D320 or D400) Order K00068 replacement bags



K00461 External Scoop Holder

NSF approved. Can be mounted on the left or right side of bins, horizontally or vertically or on a wall.



K00463 Metal Scoop

Indestructible NFS approved aluminum alloy with sanitary knuckle and thumb guard. Works with K00461external scoop holder or hangs inside the D-Bin series. Limited life time guarantee.



K00462 Secure Fastening Kit

Securely fast the Indigo^v ice machine head to the pre-drilled inserts on the back of the D-bin series. Stainless steel flanged feet attach to bin and can be screwed to the floor





Welbilt reserves the right to make changes to the design or specifications without prior notice.

2110 South 26th Street Manitowoc, WI 54220 Tel: 1.920.682.0161 Fax: 1.920.683.7589 www.manitowocice.com 6453C 01/20



Page: 100

^{*} No adapter is needed

NR= Not Recommend. Bin too small or too large for application.

Putting a wider machine on narrower bin is not an option.

Machines side by side must be water cooled or remote.

Application Bin Capacity shown in lbs using the AHRI rating based on 90% of total volume x 33 lbs/ft3 average density of ice.

 $Machine\ capacity\ shown\ in\ Ibs/24 hrs\ using\ the\ AHRI\ rating\ base\ at\ 90F\ ambient,\ 70F\ water\ temperature$

Manitowoc WARRANTY-BIN/DISP



LIMITED WARRANTY FOR ICE STORAGE BIN & DISPENSERS

LIMITED WARRANTY

Manitowoc Ice a division of Manitowoc FSG Operations, LLC, ("Company") warrants that new Ice Storage Bins or Dispensers sold by Company shall be free of defects in material or workmanship under normal and proper use and maintenance as specified by the Company and upon proper installation and start-up in accordance with the instruction manual supplied.

WHAT IS COVERED

- Parts and Labor for a period of three (3) years.
- Accessory Ice Transport Carts for two (2) years parts and labor.
 The Ice Storage Bin / Dispenser warranty begins on the date of the original installation. This warranty shall not apply to any Ice Storage Bin or Dispenser initially installed more than five (5) years from the serial number production date.

The obligation of the Company under this warranty is limited to the repair or replacement of parts, components, or assemblies that in the sole opinion of the Company are defective. This warranty is further limited to the cost of parts, components or assemblies and standard straight time labor charges at the servicing location.

Time and hourly rate schedules, as published from time to time by the Company, apply to all service procedures. Additional expenses including without limitation, travel time, overtime premium, material cost, accessing or removal of the Ice Storage Bin / Dispenser, or shipping are the responsibility of the purchaser, along with all maintenance, adjustments, cleaning, and ice purchases. Labor covered under this warranty must be performed by an approved Company contracted Service Representative or a refrigeration service agency as qualified and authorized by the Company's local Distributor. The Company's liability under this warranty shall in no event be greater than the actual purchase price paid by purchaser for the Ice Storage Bin or Dispenser.

EXCLUSIONS FROM COVERAGE

- Repair or replacement of parts required because of misuse, improper care or storage, negligence, alteration, use of incompatible supplies or lack of specified maintenance shall be excluded.
- Normal maintenance items.
 Failures caused by adverse environmental, water conditions, or improper drainage.
- Improper or unauthorized repair.
- Any Ice Storage Bin / Dispenser that has been installed and/or maintained inconsistent with the instructions provided by the Company.
- Parts subject to damage beyond the control of Company, or to Ice Storage Bin's / Dispenser's which have been subject to accidents, damage in shipment, fire, floods, other hazards or acts of God that are beyond the control of the Company.
- This Limited Warranty shall not apply if the Ice Storage Bin /
 Dispenser is modified with parts and assemblies other than those
 manufactured by the Company, unless the Company approves
 these modifications for specific locations in writing prior to the
 commencement of such modification.

LIMITATIONS OF LIABILITY

The preceding paragraphs set forth the exclusive remedy for all claims based on failure of, or defect in, Ice Storage Bins or Dispensers sold hereunder, whether the failure or defect arises before or during the warranty period, and whether a claim, however instituted, is based on contract, indemnity, warranty, tort (including negligence), strict liability, implied by statute, common-law or otherwise, and Company and agents shall not be liable for any claims for personal injuries or consequential damages or loss. howsoever caused. Upon the expiration of the warranty period, all such liability shall terminate. THE FOREGOING WARRANTIES ARE EXCLUSIVE AND IN LIEU OF ALL OTHER WARRANTIES, WHETHER WRITTEN, ORAL, IMPLIED OR STATUTORY NO IMPLIED WARRANTY OF MERCHANTABILITY OR FITNESS FOR PARTICULAR PURPOSE SHALL APPLY, COMPANY DOES NOT WARRANT ANY PRODUCTS OR SERVICES OF OTHERS

Item #35

REMEDIES

The liability of Company for breach of any warranty obligation hereunder is limited to: (i) the repair or replacement of the Ice Storage Bin or Dispenser on which the liability is based, or with respect to services, re-performance of the services; or (ii) at Company's option, the refund of the amount paid for said equipment or services. Any breach by Company with respect to any item or unit of equipment or services shall be deemed a breach with respect to that item or unit or service only

WARRANTY CLAIM PROCEDURE

Customer shall be responsible to:

- Complete and return warranty registration card or register on line within five (5) days from the installation date.
- All warranty service must be preformed by an approved Manitowoc contracted or authorized Service Representative. To schedule a service appointment contact your local Manitowoc Service Representative or visit us at www.manitowocice.com to find a Service Representative near you.

GOVERNING LAW

This Limited Warranty shall be governed by the laws of the state of Wisconsin, USA, excluding their conflicts of law principles. The United Nations Convention on Contracts for the International Sale of Goods is hereby excluded in its entirety from application to this Limited Warranty

COMPLETE AND RETAIN FOR YOUR RECORD:

Distributor/Dealer		
Model Number	 	
Serial Number	 	
Installation Date	 (-2)	

Manitowoc Ice 2110 South 26th Street P.0. Box 1720 Manitowoc, WI 54221-1720

Web site: www.manitowocice.com

Rev 2 1/2/2012



230 West 700 South, Salt Lake City, UT 84101 (801) 364-1981 (800) 877-0087 Fax (801) 355-2029

Submittal Sheet

02/20/2020

ITEM# 36 - REACH-IN REFRIGERATOR (1 EA REQ'D)

Turbo Air M3R24-1-N

M3 Refrigerator, reach-in, one-section, 21.98 cu. ft., self-contained, self-cleaning condenser equipped, exterior LED digital temperature controller, door-open alarm beeps, self-diagnostic monitoring system, hot gas condensate system, automatic fan motor delays, door pressure release, LED interior lighting, (1) hinged solid door with recessed handle & lock, field reversible, (3) PE coated wire shelves, stainless steel front & sides (galvanized steel top, bottom & back), aluminum interior with stainless steel floor, top mount compressor, R290 Hydrocarbon refrigerant, 1/4 HP, 115v/60/1-ph, 2.5 amps, NEMA 5-15P, ETL-Sanitation, cETLus, ENERGY STAR®

ACCESSORIES

Mfr	Qty Model	Spec
Turbo Air	1	Note: Contact factory representative for parts & accessories discounts
Turbo Air	1	3 year parts & labor warranty, standard
Turbo Air	1	Additional 2 year compressor warranty (5 year total), standard
Turbo Air	1	Self-cleaning condenser device equipped, standard
Turbo Air	1	Caster Set, 4", swivel, locking front wheels, 5"H (overall), standard

ELECTRICAL

	VOLTS	CYCLE	PHASE	CONN	AFF	NEMA	AMPS	KW	НР	MCA	МОСР
1	115	60	1	Cord & Plug		5-15P	2.5		1/4		



Long Beach, CA 90808 Tel. 310-900-1000 Fax. 310-900-1077 www.turboairinc.com

Qty:

Solid Door Refrigerator

Reach-In Top Mount M3 Series

Model: M3R24-1-N == FEATURES & BENEFITS ==_

■ Self-Cleaning Condenser

The accumulation of dust in the condenser can cause the failure or breakdown of refrigerators. Refrigerators run normally until they reach a certain level of accumulation. At some point, when they are over the limit, their performance drops quickly resulting in damage to, or disposal of the stored products inside. The Self-Cleaning Condenser device keeps the condenser clean and prevents system failure by automatically brushing daily.

Digital temperature control & monitor system

- Keep food products safe by maintaining constant temperatures.
- · Alarms that sound when doors are not sealed shut; protect against food spoilage that originates from cold air leaks.
- Early warning alarm program detects issues before malfunction occurs.
- · Digital display allows for easy monitoring.
- · Programs interpret the condition of refrigeration systems by self-diagnosis.
- Rapid cool-down function (Turbo cooling).
- · Automatic evaporator fan motor delays.

■ Hydrocarbon refrigerants (R-290)

With innovative and eco-friendly technology, Turbo Air brings you hydrocarbon refrigerators designed to meet DOE's Energy Conservation Standards in 2017 and to use EPA's SNAP Program approved HC refrigerants. Hydrocarbon refrigerants do not deplete the ozone layer and have very low contribution to global warming (ODP-0, GWP-3).

Hot gas condensate system

Through Turbo Air's creative innovation, the condensate system surfaces have been specially treated to resist corrosion. This not only increases efficiency without the risk of refrigerant leakage from corrosion, but also thoroughly prevents the overflow of condensate water.

Stainless steel exterior

The Turbo Air M3 refrigerator model boasts a stainless steel exterior (galvanized steel top, bottom and back) and AL interior with stainless steel floor. It guarantees the utmost in cleanliness and long product life. Sharp corners and edges have been rounded to reduce the risk of injury. The M3 adds a touch of style to the most refined setting.

Door pressure release device

Pressure relief doors are designed to eliminate vacuum pressure and allow easy, instant door opening.

- Field reversible door hinge
- LED interior lighting
- Adjustable, heavy duty, PE (polyethylene) coated wire shelves

High-density polyurethane insulation

The entire cabinet structure and solid doors are foamed-in-place using high density, CFC free polyurethane insulation.

■ Top mount compressor



Refrigerator holds 33°F ~ 38°F for the best in food preservation

Patented Self-Cleaning Condenser This product is equipped with a fine mesh filter to the front of the condenser to catch dust, and a rotating brush that moves up and down daily to remove excess buildup outward and away.













Model Swing Door CU./FT. #of Shelves HP AMPS Crated Weight (lbs.) L x D*x H † (inches)	M3R24-1-N	1	21.98	3	1/4+	2.5	270	283/4 x 303/4 x 78	
	Model		CU./FT.	#of Shelves	НР	AMPS			

Ver 20190917

* Depth does not include 2" for rear condensate enclosure. † Height does not include 5" for caster height.

Solid Door Refrigerator

Reach-In Top Mount

M3 Series

(unit: inch)

Model: M3R24-1-N

ELECTRICAL DATA	
Voltage	115/60/1
Plug Type	① NEMA 5-15P
Full Load Amperes	2.5
Compressor HP	1/4+
Feed Wires with Ground	3
Cord Length (ft.)	9
Refrigerant	R-290
DIMENSIONAL DATA	
# of Doors	1
# of Racks Accepted	1
Net Capacity (cu. ft.)	21.98
Ext. Length Overall (in.)	283/4 (730mm)
Ext. Depth Overall (in.)*	303/4 (780mm)
Ext. Height Overall (in.) [†]	78 (1981mm)
Int. Length Overall (in.)	243/4 (629mm)
Int. Depth Overall (in.)	261/2 (675mm)
Int. Height Overall (in.)	60 _{5/8} (1539mm)
# of Shelves	3
Shelf Size (L x D) (in.)	24 x 231/2
Gross Weight (lbs.)	270

Design and specifications subject to change without notice.

Actual shipping weight may differ due to extra packing materials for product protection.

■ WARRANTY: 3 Year Parts and Labor Warranty Additional 2 Year Warranty on Compressor

STANDARD FEATURES


- · Anti-corrosion coated evaporator
- · Self-contained system
- Standard 4" dia. swivel casters with locks on the front set
- · Door locks standard
- · Magnetic door gaskets
- · Solid and sturdy grille design


OPTIONAL ACCESSORIES

- 5" caster, ½" diameter & 13 TPI: M726500100 (non-brake), M726500200 (w/ brake)
- 6" stainless steel leg: 30221M0600
- Additional PE coated wire shelf: G2F0800100
- Half door bun tray rack: TSP-2224 (each holds up to six 18"L x 26"D sheet pans)
- Full door bun tray rack: TSP-2250 (each holds up to fifteen 18"L x 26"D sheet pans)

PLAN VIEW



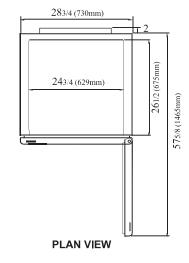

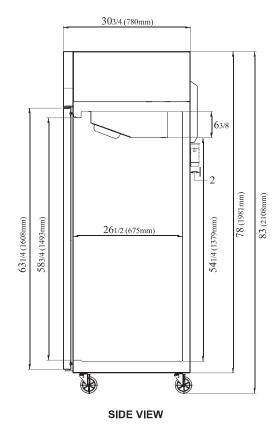

Ver.20190917













■ Turbo Air: 800-627-0032 ■ GK: 800-500-3519

■ Warranty: 800-381-7770 ■ AC: 888-900-1002











^{*} Depth does not include 2" for rear condensate enclosure.

[†] Height does not include 5" for caster height.



230 West 700 South, Salt Lake City, UT 84101 (801) 364-1981 (800) 877-0087 Fax (801) 355-2029

Submittal Sheet

02/20/2020

ITEM# 37 - REACH-IN REFRIGERATOR (1 EA REQ'D)

Turbo Air M3R24-1-N

M3 Refrigerator, reach-in, one-section, 21.98 cu. ft., self-contained, self-cleaning condenser equipped, exterior LED digital temperature controller, door-open alarm beeps, self-diagnostic monitoring system, hot gas condensate system, automatic fan motor delays, door pressure release, LED interior lighting, (1) hinged solid door with recessed handle & lock, field reversible, (3) PE coated wire shelves, stainless steel front & sides (galvanized steel top, bottom & back), aluminum interior with stainless steel floor, top mount compressor, R290 Hydrocarbon refrigerant, 1/4 HP, 115v/60/1-ph, 2.5 amps, NEMA 5-15P, ETL-Sanitation, cETLus, ENERGY STAR®

The spec sheet for this item can be viewed on item 36)

ACCESSORIES

Mfr	Qty Model	Spec
Turbo Air	1	Note: Contact factory representative for parts & accessories discounts
Turbo Air	1	3 year parts & labor warranty, standard
Turbo Air	1	Additional 2 year compressor warranty (5 year total), standard
Turbo Air	1	Self-cleaning condenser device equipped, standard
Turbo Air	1	Caster Set, 4", swivel, locking front wheels, 5"H (overall), standard

ELECTRICAL

	VOLTS	CYCLE	PHASE	CONN	AFF	NEMA	AMPS	KW	HP	MCA	МОСР
1	115	60	1	Cord & Plug		5-15P	2.5		1/4		



230 West 700 South, Salt Lake City, UT 84101 (801) 364-1981 (800) 877-0087 Fax (801) 355-2029

Submittal Sheet

02/20/2020

ITEM# 38 - **SPARE*** (1 REQ'D)

Custom **SPARE***

SPARE*



230 West 700 South, Salt Lake City, UT 84101 (801) 364-1981 (800) 877-0087 Fax (801) 355-2029

Submittal Sheet

02/20/2020

ITEM# 39 - **SPARE*** (1 REQ'D)

Custom **SPARE***

SPARE*



230 West 700 South, Salt Lake City, UT 84101 (801) 364-1981 (800) 877-0087 Fax (801) 355-2029

Submittal Sheet

02/20/2020

ITEM# 40 - **SPARE*** (1 REQ'D)

Custom **SPARE***

SPARE*

093 - Blossom - New Build



230 West 700 South, Salt Lake City, UT 84101 (801) 364-1981 (800) 877-0087 Fax (801) 355-2029

Submittal Sheet

02/20/2020

ITEM# 41 - **SPARE*** (1 REQ'D)

Custom **SPARE***

SPARE*



230 West 700 South, Salt Lake City, UT 84101 (801) 364-1981 (800) 877-0087 Fax (801) 355-2029

Submittal Sheet

02/20/2020

ITEM# 42 - DISHTABLE SORTING SHELF (1 EA REQ'D)

Advance Tabco DT-6R-22

Sorting Shelf, wall mounted, tubular design, 42"W, accommodates (2) full size dish racks, solid end brackets, stainless steel, KD



DISHTABLE SORTING SHELVES







TRADITIONAL DESIGN **FEATURES:**

A solid die formed wall mounted rack shelf with solid end brackets.

CONSTRUCTION:


TIG-welded with exposed areas blended to a satin finish.

MATERIAL:

Brackets are 16 gauge type 300 series stainless steel.

Shelf is 16 gauge type 300 series stainless steel.

MODEL #	# of Racks	L	Wt
DT-6R-11	1	22"	20 lbs.
DT-6R-12	2	42"	30 lbs.
DT-6R-13	3	62"	40 lbs.
DT-6R-14	4	82"	50 lbs.

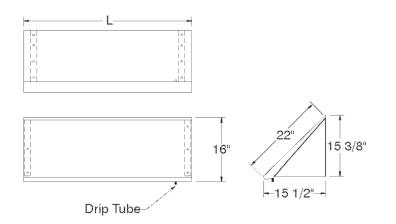



KD TUBULAR DESIGN

FEATURES:

A dual purpose open tubular design wall mounted rack shelf with solid end brackets bolted in field. Unit completely knock down.


CONSTRUCTION:

No welds. Unit is supplied with assembly hardware.

MATERIAL:

Brackets are 16 gauge type 300 series stainless steel. Tubing is 1 5/8" diameter stainless steel 18 gauge tubing. Stainless steel bolts (included).

MODEL #	# of Racks	L	Wt
DT-6R-21	1	22"	15 lbs.
DT-6R-22	2	42"	23 lbs.
DT-6R-23	3	62"	30 lbs.
DT-6R-24	4	82"	38 lbs.

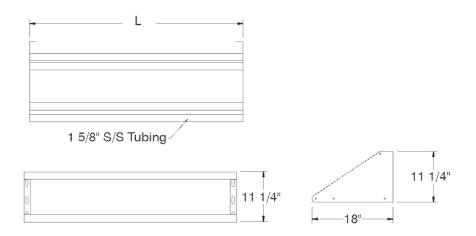



Customer Service Available To Assist You 1-800-645-3166 8:30 am - 8:00 pm E.S.T.

Email Orders To: customer@advancetabco.com. For Smart Fabrication™ Quotes, Email To: smartfab@advancetabco.com or Fax To: 631-586-2933

NEW YORK Fax: (631) 242-6900

GEORGIA Fax: (770) 775-5625

TEXAS Fax: (972) 932-4795

NEVADA Fax: (775) 972-1578

ADVANCE TABCO is constantly engaged in a program of improving our products. Therefore, we reserve the right to change specifications without prior notice. © ADVANCE TABCO, SEPT. 2018 REF-Q **Restaurant & Store Equipment Company**



230 West 700 South, Salt Lake City, UT 84101 (801) 364-1981 (800) 877-0087 Fax (801) 355-2029

Submittal Sheet

02/20/2020

ITEM# 44 - SOILED DISHTABLE (1 EA REQ'D)

Advance Tabco DTS-S30-72L

Straight-Soil Dishtable, left-to-right, 10-1/2"H backsplash, with pre-rinse sink, stainless steel legs with crossrails front to back, 71"W, 14/304 stainless steel, Includes prerinse basket with slide bar (slide bar only when K-461 or K-461A disposer adapter is specified)

WATER

WASTE

	HOT	HOT	HOT	COLD	COLD	FILTERED	FILTERED	CONDENSER	CONDENSER
	SIZE	AFF	GPH	SIZE	AFF	SIZE	AFF	INLET SIZE	OUTLET SIZE
1									

	INDIRECT SIZE	DIRECT SIZE
1	1-1/2"	

Advance Tabco DTS-S30-72L Item #44



NEW Tile Edge Design

10-1/2" EXTRA LARGE **Bold Looking Backsplash** with 2" return and tile edge





ACCESSORIES	Model #	Qty
Faucet		
Wall She l f		
Undershelf		

DISHTABLES

STAINLESS STEEL

SOIL STRAIGHT

<i>Item #:</i>	Qty #:
<i>Model #:</i>	
<i>Project</i> #:	

Spec-Line: 14 ga. 304 Series Stainless Steel Top.

16 ga. 304 Stainless Steel Legs Stainless Steel Legs with Welded Cross Bracing & Stainless Steel Bullet Feet.

UPGRADED! 16 ga. 304 Series Stainless Steel Top.

16 ga. 304 Stainless Steel Legs Stainless Steel Legs Standard:

with Welded Cross Bracing & Stainless Steel Bullet Feet.

16 Gauge 304 TOP

Galvanized Legs

Super Saver: 16 ga. 304 Series Stainless Steel Top.

Galvanized Legs with Plastic Bullet Feet.

FEATURES:

Tile edge for ease of installation.

STANDARD & SUPERSAVER SOIL section features 5" deep sink bowl.

SPEC-LINE SOIL section features 8" deep sink bowl.

Dishtable system consists of SOIL and CLEAN sections. Table is furnished with 10-1/2" splash with a 2" return.

CONSTRUCTION:

All TIG welded.

Welded areas blended to match adjacent surfaces and to a satin finish. Stainless Steel Gussets welded to a stainless steel support channel.

MECHANICAL:

Faucet holes in SPLASH punched on 8" centers, faucet not included. Waste drain is 1 1/2" IPS basket type and is included.

Nominal sizing on all dishtables for ease of installation.

Nominal Size	"L"	SPEC-LINE	STANDARD	SUPER SAVER	Approx. Wt.
3 Ft.	35"	DTS-S30-36L or R	DTS-S70-36L or R	DTS-S60-36L or R	70 lbs.
4 Ft.	47"	DTS-S30-48L or R	DTS-S70-48L or R	DTS-S60-48L or R	85 lbs.
5 Ft.	59"	DTS-S30-60L or R	DTS-S70-60L or R	DTS-S60-60L or R	100 lbs.
6 Ft.	71"	DTS-S30-72L or R	DTS-S70-72L or R	DTS-S60-72L or R	115 lbs.
7 Ft.	83"	DTS-S30-84L or R	DTS-S70-84L or R	DTS-S60-84L or R	125 lbs.
8 Ft.	95"	DTS-S30-96L or R	DTS-S70-96L or R	DTS-S60-96L or R	135 lbs.
9 Ft.	107"	DTS-S30-108L or R	DTS-S70-108L or R	DTS-S60-108L or R	235 lbs.
10 Ft.	119"	DTS-S30-120L or R	DTS-S70-120L or R	DTS-S60-120L or R	290 lbs.
12 Ft.	143"	DTS-S30-144L or R	DTS-S70-144L or R	DTS-S60-144L or R	300 lbs.

16 Gauge 304 TOP

Stainless Steel Legs



Customer Service Available To Assist You 1-800-645-3166 8:30 am - 8:00 pm E.S.T.

Email Orders To: customer@advancetabco.com. For Smart Fabrication™ Quotes, Email To: smartfab@advancetabco.com or Fax To: 631-586-2933

NEW YORK GEORGIA Fax: (631) 242-6900 Fax: (770) 775-5625

TEXAS Fax: (972) 932-4795

NEVADA Fax: (775) 972-1578

Page: 113

14 Gauge 304 TOP


16 Ga. Stainless Steel Legs


DIMENSIONS and SPECIFICATIONS

TOL ± .500" ALL DIMENSIONS ARE TYPICAL


SEE <u>DISH</u> <u>MACHINE</u> <u>COMPATIBILITY</u> <u>CHART</u> TO ENSURE PROPER FIT

Dish Machine Compatibility Chart can be found on our website at www.advancetabco.com under "Product Support"

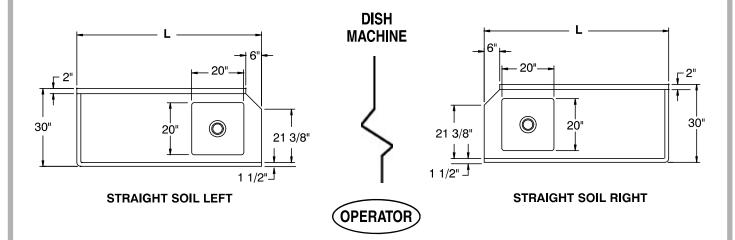

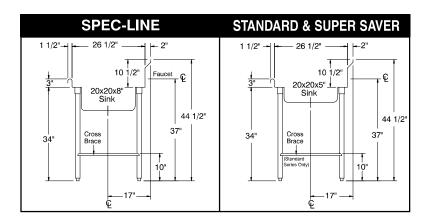

CUSTOMIZE YOUR OWN SYSTEM by Ordering Optional Accessories from our PRODUCT & PRICE GUIDE

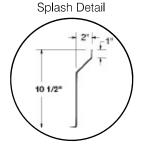

Description	SPEC-LINE	STANDARD	SUPER SAVER
Material	14 Ga. 304 Series	16 Ga. 304 Series	16 Ga. 304 Series
1 5/8" Dia. Legs	Stainless Steel	Stainless Steel	Galvanized
Gussets	Stainless Steel	Stainless Steel	Stainless Steel
Bullet Feet (1" adj.)	Stainless Steel	Stainless Steel	Plastic
Cross Bracing	Welded	Welded	Optional
Prerinse Bowl Depth	8"	5"	5"
Prerinse Basket	Included	Optional	Optional





230 West 700 South, Salt Lake City, UT 84101 (801) 364-1981 (800) 877-0087 Fax (801) 355-2029

Submittal Sheet

02/20/2020

DIRECT SIZE

ITEM# 45 - PRE-RINSE FAUCET ASSEMBLY, WITH ADD ON FAUCET (1 EA REQ'D)

T&S Brass B-0133-12-CR-BC

EasyInstall Pre-Rinse Unit, spring action gooseneck, 8" wall mount, low flow spray valve (B-0107-C), 12" add-on faucet, ceramic faucet, wall bracket

WATER WASTE

	нот	нот	нот	COLD	COLD	FILTERED	FILTERED	CONDENSER	CONDENSER		INDIRECT
	SIZE	AFF	GPH	SIZE	AFF	SIZE	AFF	INLET SIZE	OUTLET SIZE		SIZE
1	1/2"			1/2"						1	

T&S BRASS AND BRONZE WORKS, INC.


2 Saddleback Cove / P.O. Box 1088 Travelers Rest, SC 29690

Model No.

B-0133-12-CR-BC

Item No.

Travelers Rest, SC: 800-476-4103 • Simi Valley, CA: 800-423-0150 • Fax: 864-834-3518 • www.tsbrass.com

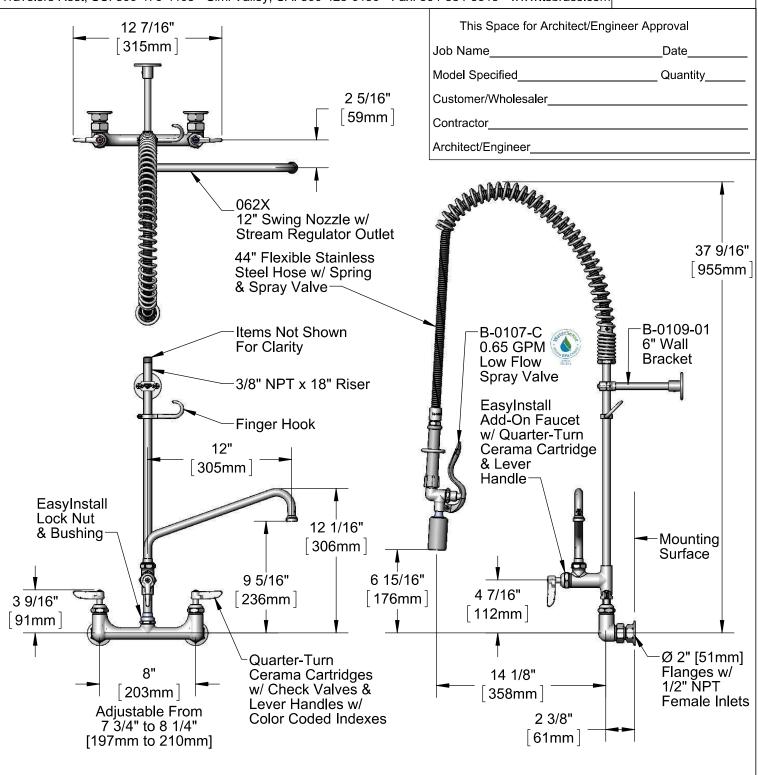

Product Specifications:

Drawn:

Pre-Rinse Unit: EasyInstall 8" Wall Mount Mixing Faucet, Quarter-Turn Cerama Cartridges w/ Check Valves, Lever Handles, Add-On Faucet, 12" Swing Nozzle, 44" Flexible Stainless Steel Hose, 0.65 GPM Low Flow Spray Valve, 6" Wall Bracket & 1/2" NPT Female Inlets

Approved:

JRM

Product Compliance:

Scale:

ASME A112.18.1 / CSA B125.1 NSF 61 - Section 9 NSF 372 (Low Lead Content) EPAct 2005 (PRSV) EPA WaterSense (PRSV)

DHL 093 - Blossom - New Build

Checked:

Restaurant & Store Equipment Company

Date:

11/25/15

Page: 116

Sheet: 1 of 2




T&S BRASS AND BRONZE WORKS, INC.

2 Saddleback Cove / P.O. Box 1088 Travelers Rest, SC 29690 Model No.

B-0133-12-CR-BC

Item No.

Travelers Rest, SC: 800-476-4103 • Simi Valley, CA: 800-423-0150 • Fax: 864-834-3518 • www.tsbrass.com

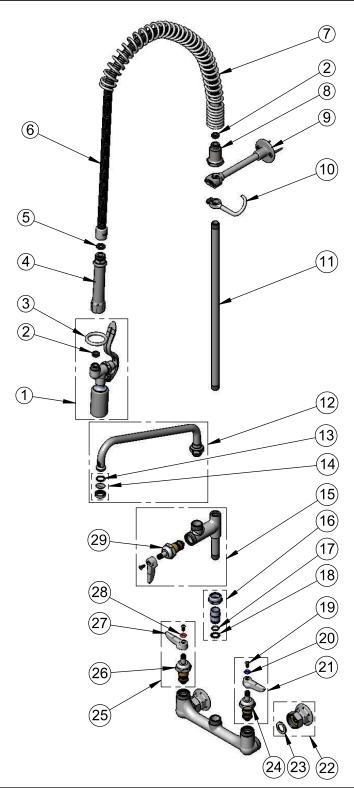

• Fax: 864-834-3518 • www.tsbrass.com							
ITEM NO.	SALES NO.	DESCRIPTION					
1	B-0107-C	0.65 GPM Low Flow Spray Valve					
2	010476-45	#27 Washer					
3	000907-45	Spray Valve Hold Down Ring					
4	002987-40	Grip Handle					
5	001014-45	Washer, B-0100 Hose Barrel					
6	B-0044-H2A	44" Flexible Stainless Steel Hose, Less Handle					
7	000888-45	EasyInstall Overhead Spring					
8	000821-40	Spring Body					
9	B-0109-01	6" Wall Bracket					
10	004R	Finger Hook					
11	000369-40	3/8" NPT x 18" Riser					
12	062X	12" Swing Nozzle					
13	001048-45	Nozzle Tip Washer					
14	B-PT	Stream Regulator Outlet					
15	B-0155-CR-LN	Lever Handle (Less Ňozzle)					
16	EZ-K	EasyInstall Kit: Nut, Bushing, O-ring & Lock Washer					
17	001065-45	O-Ring					
18	014200-45	Star Washer, Anti-Rotation					
19	000922-45	Lever Handle Screw					
20	001660-45	Blue Index-CW					
21	012447-25	Quarter-Turn Cerama Cartridge, LTC w/ Check Valve, Handle, Index & Screw					
22	00AA	1/2" NPT Female Eccentric Flange					
23	001019-45	Coupling Nut Washer					
24	012395-25	Quarter-Turn Cerama Cartridge, LTC w/ Check Valve					
25	012446-25	Quarter-Turn Cerama Cartridge, RTC w/ Check Valve, Handle, Index & Screw					
26	012394-25	Quarter-Turn Cerama Cartridge, RTC w/ Check Valve					
27	001638-45	Lever Handle					
28	001661-45	Red Index-HW					
29	011278-25	Quarter-Turn Cerama Cartridge, RTC					

Product Specifications:

Pre-Rinse Unit: EasyInstall 8" Wall Mount Mixing Faucet, Quarter-Turn Cerama Cartridges w/ Check Valves, Lever Handles, Add-On Faucet, 12" Swing Nozzle, 44" Flexible Stainless Steel Hose, 0.65 GPM Low Flow Spray Valve, 6" Wall Bracket & 1/2" NPT Female Inlets

Product Compliance:

ASME A112.18.1 / CSA B125.1 NSF 61 - Section 9 NSF 372 (Low Lead Content) EPAct 2005 (PRSV) EPA WaterSense (PRSV)

Drawn: DHL Checked: JRM Approved: JHB Date: 11/25/15 Scale: NTS Sheet: 2 of 2



230 West 700 South, Salt Lake City, UT 84101 (801) 364-1981 (800) 877-0087 Fax (801) 355-2029

Submittal Sheet

02/20/2020

ITEM# 46 - DISHWASHER, DOOR TYPE (1 EA REQ'D)

Hobart AM15-2

Dishwasher, door type, hot water/chemical sanitizing, 58-65 racks/hour, straight-thru or corner, solid-state controls with digital status, with booster heater, electric tank heat, PRV included, auto-fill, stainless steel tank, frame, doors & feet, 208-240/60/3, 5 kW (machine); 208-240/60/3, 5 kW (booster) ENERGY STAR®

ACCESSORIES

Mfr	Qty	Model	Spec
Hobart	1		Standard warranty - 1-Year parts, labor & travel
			time during normal working hours within the USA

ELECTRICAL

	VOLTS	CYCLE	PHASE	CONN	AFF	NEMA	AMPS	KW	HP	MCA	МОСР
1				Direct				5			
2	208-240	60	3	Direct				8.5			

ELECTRICAL 1 REMARKS

Tank heat & motor

ELECTRICAL 2 REMARKS

Booster heater

WATER

WASTE

	НОТ	НОТ	нот	COLD	COLD	FILTERED	FILTERED	CONDENSER	CONDENSER		IND
	SIZE	AFF	GPH	SIZE	AFF	SIZE	AFF	INLET SIZE	OUTLET SIZE		S
1	3/4"									1	1-1

	INDIRECT SIZE	DIRECT SIZE
1	1-1/2"	



Project		
A I A #	SIS #	
Itam #	Quantity	CST Section 114000



AM SELECT SERIES – AM15 ELECTRI

AM15 ELECTRIC

High Temperature Door-Style Dishwashing Machine











SPECIFIER STATEMENT

Hobart AM15 Door Machine (standard height) high temp. Specified unit will be Hobart AM15 high temperature hood-type dishwashing machine. Features include digital controls, NSF pot and pan listing for 2-, 4- & 6-minute cycles, auto door start with auto fill & auto drain closure, interchangeable stainless steel wash and rinse arms, delime cycle, service diagnostics, up to 58 racks per hour, .74 U.S. gallons per rack.

1 year parts and labor warranty.

STANDARD FEATURES

- + .74 gallons per rack final rinse water
- + 58 racks per hour hot water sanitizing
- + NSF pot and pan listed for 2-, 4- & 6-minute cycles
- + Timed wash cycles for 1, 2, 4 or 6 minutes
- + Solid state, integrated controls with digital status indicators
- + Self-draining, high efficiency stainless steel pump and stainless steel impeller
- Stainless steel drawn tank, tank shelf, chamber, trim panels, frame and feet
- + Spring counterbalanced chamber with polyethylene guides
- Revolving, interchangeable upper and lower anticlogging wash arms
- + Revolving, interchangeable upper and lower rinse arms
- + Slanted, self-locating, one-piece scrap screen and basket system
- Automatic fill
- + Door actuated start
- Automatic drain closure
- Vent fan control
- External booster activation
- Delime cycle
- + Service diagnostics
- NAFEM Data Protocol capable
- Straight-through or corner installation
- + Hot water sanitation
- 3/4" pressure regulator valve

OPTIONS & ACCESSORIES (Available at extra cost)

- ☐ Sense-A-Temp[™] 70°F rise electric booster heater
- ☐ Single point electric kit (field installed) for booster equipped machines (3ph only)
- ☐ Single point electric kit (factory installed) for booster equipped machines (3ph only)
- □ Peg rack
- □ Combination rack
- ☐ Splash panel kit (for corner installations)
- ☐ Flanged and seismic feet
- ☐ End of cycle audible alarm (field activated)
- ☐ Delime notification (field activated)
- ☐ Front loading kit (field installation required)
- ☐ Drain water tempering kit
- Water hammer arrestor kit

Approved by	Date	Approved by	Date


F40641 (09/19) Page 1 of 4 Page: 119


Hobart AM15-2 Item #46




AM15 ELECTRIC

High Temperature Door-Style Dishwashing Machine

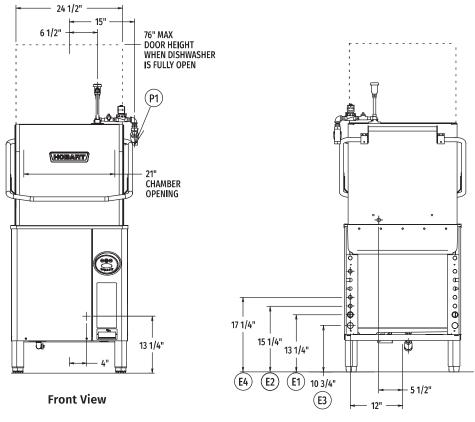

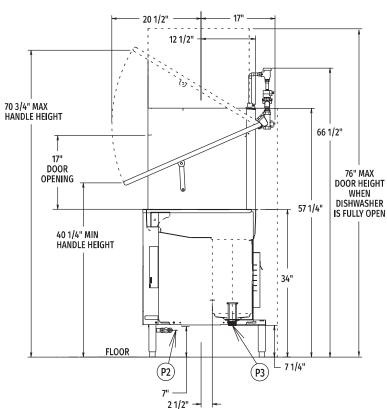

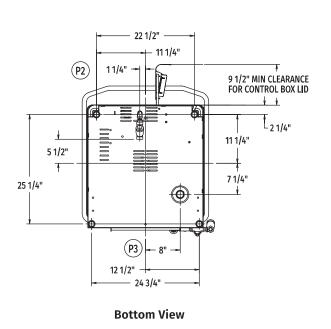

Rear View

Right Side View

Page: 120



AM15 ELECTRIC

High Temperature Door-Style Dishwashing Machine

LEGEND

	Electrical Connections				
E1	Electric tank heat, motors & controls: 3/4" or 1" conduit, 13-1/4" AFF.				
E2	External booster control (optional). 1/2" conduit hole. (Booster 1 & booster 2) 0.1 amps @120 FAC, 15-1/4" AFF.				
E3	Internal electric booster heater (optional): 1" conduit, 10-3/4" AFF.				
E4	Vent fan control. 1/2" conduit hole. (VFC1 & VFC2) 1.5 amps @ namepate supply voltage, "ON", 17-1/4" AFF.				
	NOTE: Optional single point connection (when selected) can utilize either E1/E2 conduit.				
	Plumbing Connections				
P1	P1 Common water connection (for use without internal booster heater): 180°F minimum incoming water, 3/4" FTP, 52-1/2" AFF.				
P2 Common water connection (for use with internal booster heater): 110°F minimum incoming water, 3/4" FTP, 7" AFF.					
P3 Drain connection: 1-1/2 NPT, 7-1/4" AFF.					
	NOTE: Cold water connection at P3 (as needed) when optional drain water tempering kit is included: 55-80°F				

WARNING: Plumbing and electrical connections should be made by qualified personnel who will observe all the applicable plumbing, sanitary, safety codes and National Electrical Code.

recommended water, 1/2" MPT, 7" AFF.

E1	AM15 with Electric Tank Heat, Motors and Controls						
	Voltage	Rated Amps	Minimum Supply Circuit Ampacity	Maximum Protective Device			
20	8-240/60/1	43.0	50	50			
208-240/60/3		24.9	30	30			
480/60/3		13.4	15	15			

E2	Booster Heat 8.5kW, Minimum 110°F Incoming Water						
Voltage		Rated Amps	Minimum Supply Circuit Ampacity	Maximum Protective Device			
20	8-240/60/1	35.4	50	50			
208-240/60/3		20.4	30	30			
480/60/3 1		10.2	15	15			

SPECIFICATIONS

CapacitiesRacks Per Hour (maximum).58Dishes per Hour (average 25 per rack)1,450Glasses per Hour (average 45 per rack)2,610Wash Tank (U.S. gallons).14
Motor Horsepower
Wash
Water Consumption
Wash Pump (gallons per minute – Weir Test)
Rinse
Minutes Operated during Hour of Capacity Operation
Peak Rate of Drain Flow
Gallons per Minute (initial rate with full tank)
HeatingElectric Tank Heating Unit (kW)
Exhaust Requirements
Shipping Weight (approximate)
Crated Dimensions

Common Electrical Connection (Single Point) Service Includes Tank Heat, Motors, Controls and Internal Booster Heater						
Voltage Rated Amps Minimum Supply Circuit Ampacity Device						
208-240/60/3	45.4	60	60			
480/60/3 23.7 30 30						
*200-240/50/3 45.4		60	60			
*380-415/50/3 25.2 30 30						
NOTE: Only availab	le in 3ph m	achines, field or fa	ctory installed			

NOTE: Only available in 3ph machines, field or factory installed options.

Plumbing Notes: Water hammer arrestor (meeting ASSE-1010 standard or equivalent) in common water supply line at service connection.

Recommended water hardness to be 3 grains or less for best results.

Recommended building flowing water pressure to the dishwasher is 15-25 PSI. If pressures higher than 25 PSI are present, a pressure regulating valve with internal thermal expansion bypass must be supplied (by others) in the water line to the dishwasher.


For convenience when cleaning, water tap should be installed near machine with heavy duty hose and squeeze valve.




AM15 ELECTRIC

High Temperature Door-Style Dishwashing Machine


AM15 TABLING CONFIGURATIONS AND TRACK DESIGN

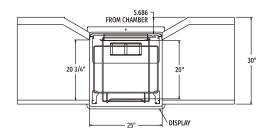



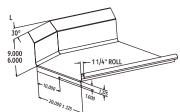

Suggested Track Design

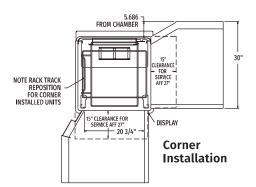

Top Inside View of Machine

As continued product improvement is a policy of Hobart, specifications are subject to change without notice.

Page: 122

Captive Aire Utah Item #47



Restaurant & Store Equipment Co.

230 West 700 South, Salt Lake City, UT 84101 (801) 364-1981 (800) 877-0087 Fax (801) 355-2029

Submittal Sheet

02/20/2020

ITEM# 47 - HOOD, TYPE 2 (1 REQ'D)

Captive Aire Utah Hood, Type 2 ACCESSORIES

Mfr	Qty	Model	Spec
Captive Aire Utah	1	HOOD #3 - JOB #4224033	4824VHB-G - 4ft 0" Long Condensate Hood, w/ Full Perimeter Gutter - 304 SS - 100% Application - EXHAUST RISER - Factory installed 10" Diameter X 4" Height
Captive Aire Utah	1	FAN #4 DU33HFA - EXHAUST FAN - JOB #4224033	DU33HFA High Speed Direct Drive Centrifugal Upblast Exhaust Fan with speed control (speed control included for single phase only), disconnect switch and 11-3/4" wheel. Exhaust Fan handles 600 CFM @ -0.500" wc ESP, Fan runs at 1408 RPM. Exhaust Motor: 0.333 HP, 1 Phs, 115 V, 60Hz, 4.4 FLA, ODP-ECM (Open Drip Proof Electronically Commutated Motor) - ECM Wiring Package and Manual or 0-10VDC Control for Exhaust EC motors. RTC Controller (No harness when ordered as a part) Bird Screen - 1/2" X 1/2" (5" X 56") Wire Screen for Upblast & Downblast Fans DU/DR-25H/30H/33H, BDU/BDCR11, Galv after welded wire cloth Gravity Back Draft Damper - with flange, damper is 15" sq., 2" deep, O.D. of flange is 17" sq Curb CRB19.5X18E On Fan #4 Flat Curb



230 West 700 South, Salt Lake City, UT 84101 (801) 364-1981 (800) 877-0087 Fax (801) 355-2029

Submittal Sheet

02/20/2020

ITEM# 48 - DISHTABLE SORTING SHELF (1 EA REQ'D)

Advance Tabco DT-6R-23

Sorting Shelf, wall mounted, tubular design, 62"W, accommodates (3) full size dish racks, solid end brackets, stainless steel, KD

The spec sheet for this item can be viewed on item 42)



230 West 700 South, Salt Lake City, UT 84101 (801) 364-1981 (800) 877-0087 Fax (801) 355-2029

Submittal Sheet

02/20/2020

ITEM# 49 - CLEAN DISHTABLE (1 EA REQ'D)

Advance Tabco DTC-S30-72R

Dishtable, clean, straight design, left-to-right operation, 10-1/2"H backsplash, 3" rolled front & side rims, stainless steel legs & crossrails, 71"W x 30"D x 34"H, 14/304 stainless steel



STAINLESS STEEL

DISHTABLESCLEAN STRAIGHT

NEW Tile Edge Design

NSF

DTC-S60-60R Shown

 Item #: ______ Qty #: _____

 Model #: ______

 Project #: ______

Spec-Line: 14 ga. 304 Series Stainless Steel Top.

16 ga. 304 Stainless Steel Legs Stainless Steel Legs with Welded Cross Bracing & Stainless Steel Bullet Feet.

UPGRADED! 16 ga. 304 Series Stainless Steel Top.

Standard: 16 ga. 304 Stainless Steel Legs Stainless Steel Legs

with Welded Cross Bracing & Stainless Steel Bullet Feet.

16 Gauge 304

Galvanized Legs

Super Saver: 16 ga. 304 Series Stainless Steel Top.

Galvanized Legs with Plastic Bullet Feet.

FEATURES:


Tile edge for ease of installation.

Dishtable system consists of SOIL and CLEAN sections. Table is furnished with 10-1/2" splash with a 2" return.

CONSTRUCTION:

All TIG welded.

Welded areas blended to match adjacent surfaces and to a satin finish. Stainless Steel Gussets welded to a stainless steel support channel.

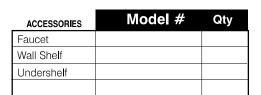

16 Gauge 304

Stainless Steel Legs

Optional Stainless Steel UNDERSHELF Die Cast LEG CLAMP

secured to shelf eliminates unsightly nuts & bolts



Optional Undershelf Shown

10-1/2"" EXTRA LARGE
Bold Looking Backsplash
with 2" return and tile edge



Nominal sizing on all dishtables for ease of installation.

Nominal Size	"L"	SPEC-LINE	STANDARD	SUPER SAVER	Approx. Wt.
2 Ft.	23"	DTC-S30-24L or R	DTC-S70-24L or R	DTC-S60-24L or R	35 lbs.
3 Ft.	35"	DTC-S30-36L or R	DTC-S70-36L or R	DTC-S60-36L or R	45 lbs.
4 Ft.	47"	DTC-S30-48L or R	DTC-S70-48L or R	DTC-S60-48L or R	60 lbs.
5 Ft.	59"	DTC-S30-60L or R	DTC-S70-60L or R	DTC-S60-60L or R	70 lbs.
6 Ft.	71"	DTC-S30-72L or R	DTC-S70-72L or R	DTC-S60-72L or R	85 lbs.
7 Ft.	83"	DTC-S30-84L or R	DTC-S70-84L or R	DTC-S60-84L or R	100 lbs.
8 Ft.	95"	DTC-S30-96L or R	DTC-S70-96L or R	DTC-S60-96L or R	110 lbs.
9 FT.	107"	DTC-S30-108L or R	DTC-S70-108L or R	DTC-S60-108L or R	225 lbs.
10 Ft.	119"	DTC-S30-120L or R	DTC-S70-120L or R	DTC-S60-120L or R	250 lbs.
12 Ft.	143"	DTC-S30-144L or R	DTC-S70-144L or R	DTC-S60-144L or R	260 lbs.



Customer Service Available To Assist You 1-800-645-3166 8:30 am - 8:00 pm E.S.T.

Email Orders To: customer@advancetabco.com. For Smart Fabrication™ Quotes, Email To: smartfab@advancetabco.com or Fax To: 631-586-2933

NEW YORK Fax: (631) 242-6900 **GEORGIA** Fax: (770) 775-5625

14 Gauge 304

16 Ga. Stainless Steel Legs

TEXAS Fax: (972) 932-4795

NEVADA

Fax: (775) 972-1578


Page: 126


DIMENSIONS and SPECIFICATIONS

TOL ± .500" ALL DIMENSIONS ARE TYPICAL


SEE <u>DISH</u> <u>MACHINE</u> <u>COMPATIBILITY</u> <u>CHART</u> TO ENSURE PROPER FIT

Dish Machine Compatibility Chart can be found on our website at www.advancetabco.com under "Product Support"

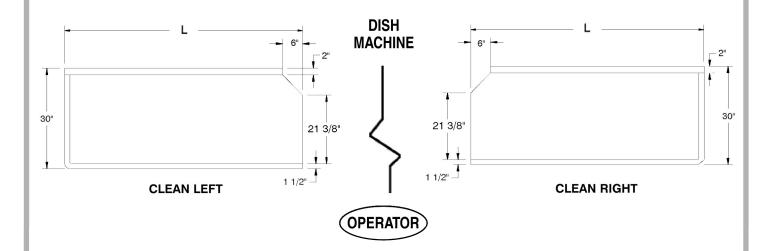

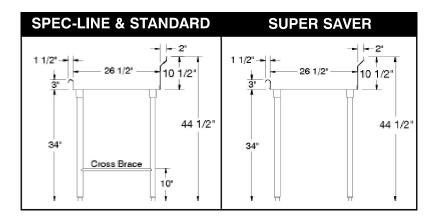

CUSTOMIZE YOUR OWN SYSTEM
by Ordering Optional Accessories from our
PRODUCT & PRICE GUIDE

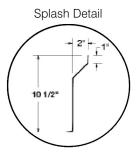

093 - Blossom - New Build

Description	SPEC-LINE	STANDARD	SUPER SAVER
Material	14 Ga. 304 Series	16 Ga. 304 Series	16 Ga. 304 Series
1 5/8" Dia. Legs	Stainless Steel	Stainless Steel	Galvanized
Gussets	Stainless Steel	Stainless Steel	Stainless Steel
Bullet Feet (1" adj.)	Stainless Steel	Stainless Steel	Plastic
Cross Bracing	Welded	Welded	Optional



ADVANCE TABCO is constantly engaged in a program of improving our products. Therefore, we reserve the right to change specifications without prior notice.



230 West 700 South, Salt Lake City, UT 84101 (801) 364-1981 (800) 877-0087 Fax (801) 355-2029

Submittal Sheet

02/20/2020

ITEM# 50 - WIRE SHELVING (8 EA REQ'D)

Centaur C2448C

Super Erecta® Shelf, wire, 48"W x 24"D, Bright (zinc) finish, plastic split sleeves are included in each carton, NSF ACCESSORIES

Mfr	Qty	Model	Spec
Centaur	8	C86C	Super Erecta® SiteSelect™ Post, 86-1/2"H, adjustable leveling bolt, posts are grooved at 1" increments & numbered at 2" increments, double grooved every 8", Metroseal 3 epoxy coated corrosion-resistant finish with Microban® antimicrobial protection



230 West 700 South, Salt Lake City, UT 84101 (801) 364-1981 (800) 877-0087 Fax (801) 355-2029

Submittal Sheet

02/20/2020

ITEM# 51 - WORK TABLE, STAINLESS STEEL TOP (1 EA REQ'D)

Advance Tabco ELAG-244-X

Work Table, 48"W x 24"D, 16 gauge 430 stainless steel top, 18 gauge galvanized adjustable undershelf, galvanized legs with adjustable plastic bullet feet, NSF

The spec sheet for this item can be viewed on item 30)



230 West 700 South, Salt Lake City, UT 84101 (801) 364-1981 (800) 877-0087 Fax (801) 355-2029

Submittal Sheet

02/20/2020

ITEM# 52 - SHELVING, WALL MOUNTED (1 EA REQ'D)

Advance Tabco WS-12-36

Shelf, wall-mounted, 36"W x 12"D, 1-5/8" bullnose front edge, 1-1/2"H rear up-turn, 18/430 satin finish stainless steel, NSF

The spec sheet for this item can be viewed on item 25)



230 West 700 South, Salt Lake City, UT 84101 (801) 364-1981 (800) 877-0087 Fax (801) 355-2029

Submittal Sheet

02/20/2020

ITEM# 53 - SHELVING, WALL MOUNTED (1 EA REQ'D)

Advance Tabco WS-12-72

Shelf, wall-mounted, 72"W x 12"D, 1-5/8" bullnose front edge, 1-1/2"H rear up-turn, 18/430 satin finish stainless steel, NSF

The spec sheet for this item can be viewed on item 25)



230 West 700 South, Salt Lake City, UT 84101 (801) 364-1981 (800) 877-0087 Fax (801) 355-2029

Submittal Sheet

02/20/2020

ITEM# 54 - THREE (3) COMPARTMENT SINK (1 EA REQ'D)

Advance Tabco FC-3-1824-18R

Fabricated Sink, 3-compartment, 18" right drainboard, bowl size 18" x 24" x 14" deep, 16 gauge 304 stainless steel, tile edge splash, rolled edge, 8" OC faucet holes, stainless steel legs with adjustable side cross-bracing, 1" adjustable stainless steel bullet feet, overall 30" F/B x 74-1/2" L/R, NSF

ACCESSORIES

Mfr	Qty	Model	Spec
Advance Tabco	3	K-5	Drain, twist operated, 2" NPT & 1-1/2" IPS outlet connections
Advance Tabco	3	K-4	Support Bracket, for lever waste drain handle, (1) support required for each lever drain

WATER

WASTE

	HOT SIZE	HOT AFF	HOT GPH	COLD SIZE	COLD AFF	FILTERED SIZE	FILTERED AFF	CONDENSER INLET SIZE	CONDENSER OUTLET SIZE
1									
2									

	INDIRECT SIZE	DIRECT SIZE
1	(3) 1-1/2"	
2	2"	

PLUMBING 1 REMARKS

(1) set of 1/2" faucet holes, 8" OC





Rolled Rim Edge For Additional Strength

FEATURES:

Backsplash has tile edge for ease of installation.

Sink bowls are 3/4" coved corner and meet NSF requirements.

Rolled Rim Edge for additional strength. Sink Bowls are 14" deep for greater capacity.

Adjustable front-to-back cross-bracing

MATERIAL:

1 5/8" diameter stainless steel legs with 1" adjustable stainless steel bullet feet.

Entire unit is 16 gauge 304 stainless steel. Gussets - stainless steel.

MECHANICAL:

- Supply is 1/2" IPS hot & cold.
- Faucet holes on 8" centers.
- · Faucets are not included (see accessories).
- Waste drains are 1 1/2" IPS S/S basket type, located in center of sink bowl, and are included.

CONSTRUCTION:

All TIG welded.

Welded areas blended to match adjacent surfaces and to a satin finish.

Gussets welded to a die-formed reinforced plate.

OPTIONAL:



K-700 Removable Side Splashes Fits Left OR Right Side

STAINLESS STEEL



FABRICATED ECONOMY SINKS

Three & Four Compartments



Fabricated Bowls are Welded Together at the Seams

ltem #:	Qty #:
Model #: _	
Project #:	

	MODEL #	Length	Width	Bowl Size	Drbd. Length	# of	Drbd.	Wt.
		L	W	A & B	С	Drbds.	Location	
	FC-3-1515	50"	20 1/2"		N/A	0	None	110 lbs.
	FC-3-1515-15RorL	62 1/2"	20 1/2"	15" x 15"	15"	1	Specify	120 lbs.
	FC-3-1515-15RL	75"	20 1/2"		15"	2	R&L	120 lbs.
	FC-3-1620	53"	26"		N/A	0	None	120 lbs.
	FC-3-1620-18RorL	68 1/2"	26"		18"	1	Specify	135 lbs.
	FC-3-1620-18RL	84"	26"	16" x 20"	18"	2	R&L	150 lbs.
	FC-3-1620-24RL	96"	26"		24"	2	R&L	205 lbs.
	FC-3-1620-36RL	120"	26"		36"	2	R&L	240 lbs.
	FC-3-1818	59"	24"		N/A	0	None	120 lbs.
	FC-3-1818-18RorL	74 1/2"	24"		18"	1	Specify	128 lbs.
	FC-3-1818-24RorL	80 1/2"	24"	18" x 18"	24"	1	Specify	136 lbs.
	FC-3-1818-18RL	90"	24"		18"	2	R&L	140 lbs.
	FC-3-1818-24RL	102"	24"		24"	2	R&L	150 lbs.
	FC-3-1824	59"	30"		N/A	0	None	135 lbs.
	FC-3-1824-18RorL	74 1/2"	30"		18"	1	Specify	142 lbs.
	FC-3-1824-24RorL	80 1/2"	30"	18" x 24"	24"	1	Specify	150 lbs.
	FC-3-1824-18RL	90"	30"		18"	2	R&L	265 lbs.
	FC-3-1824-24RL	102"	30"		24"	2	R&L	300 lbs.
	FC-3-2028-24RL	108"	34"	20" x 28"	24"	2	R&L	315 lbs.
	FC-3-2030-20RL	100"	36"	20" x 30"	20"	2	R&L	315 lbs.
15	FC-3-2030-30RL	120"	36"		30"	2	R&L	370 lbs.
븰	† FC-3-2424	77"	30"		N/A	0	None	175.lbs.
ΙÉ	† FC-3-2424-18RorL	92.5	30"		18"	1	Specify	310 lbs.
E E	† FC-3-2424-18RL	108"	30"	24" x 24"	18"	2	R&L	330 lbs.
4	† FC-3-2424-24RorL	98 1/2"	30"		24"	1	Specify	330 lbs.
	+ FC-3-2424-24RL	120"	30"		24"	2	R&L	350 lbs.
3 COMPARTMENT	+ FC-3-2430	77"	36"		N/A	0	None	200 lbs.
က	† FC-3-2430-24RorL	99"	36"		24"	1	Specify	375 lbs.
	† FC-3-2430-24RL	120"	36"		24"	2	R&L	400 lbs.
	† FC-3-2430-30RorL	105"	36"	24" x 30"	30"	1	Specify	425 lbs.
	+ FC-3-2430-30RL	132"	36"		30"	2	R&L	445 lbs.
	+ FC-3-2430-36RorL	111"	36"		36"	1	Specify	450 lbs.
	+ FC-3-2430-36RL	144"	36"		36"	2	R&L	490 lbs.
	+ FC-3-3024	95"	30"		N/A	0	None	200 lbs.
	† FC-3-3024-24RorL	117"	30"		24"	1	Specify	375 lbs.
	† FC-3-3024-24RL	138"	30"		24"	2	R&L	400 lbs.
	+ FC-3-3024-30RorL	123"	30"	30" x 24"	30"	1	Specify	425 lbs.
	+ FC-3-3024-30RL	150"	30"		30"	2	R&L	445 lbs.
	+ FC-3-3024-36RorL	129"	30"		36"	1	Specify	450 lbs.
	+ FC-3-3024-36RL	162"	30"		36"	2	R&L	490 lbs.
	+ FC-3-3030	95"	36"		N/A	0	None	240 lbs.
	† FC-3-3030-24RL	138"	36"	30" x 30"	24"	2	R&L	470 lbs.
	+ FC-3-3030-30RL	150"	36"		30"	2	R&L	515 lbs.
	+ FC-3-3030-36RL	162"	36"		36"	2	R&L	560 lbs.
- E-	+ FC-4-1818-18RL	108"	24"	18" x 18"	18"	2	R&L	270 lbs.
4 COMP.	+ FC-4-1824-18RL	108"	30"	18" x 24"	18"	2	R&L	325 lbs.
4 0	+ FC-4-2424-24RL	144"	30"	24" x 24"	24"	2	R&L	355 lbs.

† Requires Two Sets of Faucets



Customer Service Available To Assist You 1-800-645-3166 8:30 am - 7:00 pm E.S.T.

For Orders & Customer Service:

For Smart Fabrication™ Quotes:


Email: customer@advancetabco.com or Fax: 631-242-6900


Email: smartfab@advancetabco.com or Fax: 631-586-2933

Page: 133

DIMENSIONS and SPECIFICATIONS


ALL DIMENSIONS ARE TYPICAL TOL Overall: ± .500' Interior: ± .250"

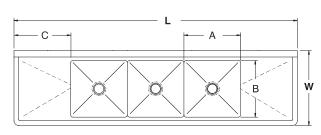


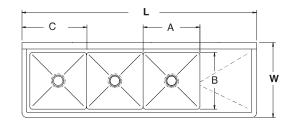


3 COMP - 2 DRBD


3 COMP - 1 DRBD

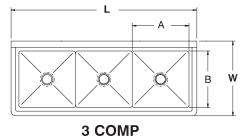

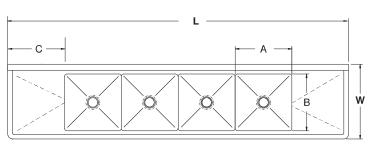

4 COMP - 2 DRBD

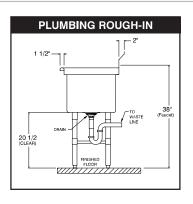

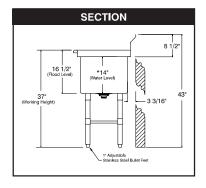



ACCESSORIES	Model #	Qty
DRAINS		
FAUCETS		

OPTIONAL MODIFICATIONS:

K-450 Extend Drainboard Length (Drainboards over 36" Are Not Creased or Pitched.)		ÿ
	K-470	Modify Bowl Depth

See our full line of Modifications & Accessories on the web!



093 - Blossom - New Build



DTA-95

Dishtable Modifications & Accessories



DTA-87



DTA-4



MODIFICATIONS

K-23	Welded Set-Up/Crated
K-24	Shell Crating
K-37	Anti-Siphon Vacuum Breaker Hole
K-57	Welded Field Joint (Welded In Field By Others)
K-76	Paint On Sound Deadening
K-77	Splash Cut-Out (Pipe Chase)
K-440	Waste Trough Installation Welded Into Table And Furnished With A 2" Deep Removable Basket
K-452	Control Bracket 8" x 12"
K-453	Control Bracket 14" x 16"
K-454	Side Splash
K-456	Scrap Block Installed (Includes Rubber Scrap Block)
K-460	Disposal Cone Welded Into Table And Furnished With 8" x 12" Control Bracket & Faucet Holes (Supplied By Others)
K-460A	Installation Of Disposal Cone With 14" x 16" Control Bracket, Faucet Holes (Cone Supplied By Others)
K-461	Disposal Collar Welded Into Sink Bowl And Furnished With 8" x 12" Control Bracket (Supplied By Others)
K-461A	Disposal Collar Welded Into Sink Bowl And Furnished With 14" x 16" Control Bracket (Supplied By Others)
K-472	Special Faucet Hole Location
K-495	Turn Down Backsplash (Incl. 2 Brackets. See K-397 For Addt'l Sets)
K-508A	Special Modification Charge
K-550	Stainless Steel Tubular Rack Storage
DTA-40	Drain Hole (For Sorting Table)

DTA-45	Scrap Trough Welded To Dump Sink - Min. Scrap Trough Length Is 3'. Max. Length Is 8'. For 20" x 20" x 8" Bowl Spec-Line Soil S30 Series Only Consult Factory For Trough Lengths Exceeding 8 Feet
DTA-46	Inside Mitered Corner
DTA-66	Provision For Dishlanding On Straight Soil Table (Min 4')
DTA-70	Install Booster Heater Brackets (Brackets By Others)
DTA-72	Provision For Side Loader
DTA-75	Provision For Limit Switch (Limit Switch By Others)
DTA-76	Move Prerinse Sink To Conform To Dishmachine Requirements. Please Specify Machine When Placing Order
DTA-78	Notch In Backsplash Return To Clear Handle Please Specify Machine When Placing Order
DTA-81	S/S Welded Leg Assembly with S/S Feet
DTA-82	15" x 20" x 8" Undercounter Dump Sink
DTA-84	Simple Pass-Thru (Specify Wall Thickness - Min. Length 36")
DTA-87	Pass-Thru Wall Frame (Specify Wall Thickness - Min. Length 36")
DTA-95	Install Scrapper Top
DTA-96	Install Trough Collector
DTA-99A	16" x 20" x 12" Sink Bowls
DTA-99B	20" x 20" x 12" Sink Bowls
DTA-99C	10" x 14" x 5" Dump Sink
DTA-99D	18" x 24" x 14" Sink
DTA-99E	24" x 24" x 14" Sink
DTA-106	Mirror Highlight To Dishtable Upgrade

ACCESSORIES

K-4	Lever Drain Bracket
K-5	Twist Handle Operated Drain
K-15	Twist Handle Operated Drain With Overflow
K-397	Wall Brackets (2 Each. Brackets Included With K-495)
K-455C	Stainless Steel Sink Cover 16" x 20"
K-455E	Stainless Steel Sink Cover 20" x 20"
K-457	Replacement Rubber Scrap Block (See K-456 For Install Cost)
K-475	Replacement S/S Leg With Stainless Steel Bullet Foot
K-478	Replacement Stainless Steel Bullet Foot
K-488	Flanged S/S Bullet Foot
K-550	Stainless Steel Tubular Rack Storage
K-610	Perforated Stainless Steel Sink Grid (Specify Bowl Size)
K-700D	12" High Removable Side Splash For Dishtables (Specify Model)
DTA-53	SPEC-LINE Heavy Duty Prerinse Faucet
DTA-51	Pre-Rinse Slide Bar for 18" x 24" Fab. Sink Bowls

DTA-52	Pre-Rinse Slide Bar for 24" x 24" Fab. Sink Bowls
DTA-55	Column Notch (Includes Splash)
D1A-00	Column Noton (includes Spiash)
DTA-56	Addt'l Length On 59" Side Of Corner Or Straight Tables
DTA-58	Pre-Rinse Basket w/ Slide Bar for 18" x 24" Fab. Sink Bowls
DTA-59	Pre-Rinse Basket w/ Slide Bar for 24" x 24" Fab. Sink Bowls
DTA-60	Prerinse Slide Bar for 20" x 20" Fab. Sink Bowls
DTA-62	Prerinse Basket For 20" x 20" Deep Drawn Bowls
DTA-63	Prerinse Slide Bar For 20" x 20" Deep Drawn Bowls
DTA-64	Prerinse Slide Bar For 16" x 20" Fab. Sink Bowls
DTA-65	Prerinse Slide Bar For 16" x 20" Deep Drawn Bowls
DTA-67	Stainless Steel Rear Cross-Bracing (Factory Installed Only)
DTA-69	Prerinse Basket For 16" x 20" Deep Drawn Bowls
DTA-100	Prerinse Basket with Slide Bar for 20" x 20" Fab. Sink Bowls
DTA-125	Prerinse Basket with Slide Bar for 16" x 20" Fab. Sink Bowls
DTA-125A	Perforated Basket for DTA-82 Dump Sink



ADDITIONAL DISHTABLE ACCESSORIES

For More Faucet Options & Faucet Specs, See Faucet Specifications

▲WARNING:

Faucet(s) on this page may expose you to chemicals, including lead, that are known to the State of California to cause cancer or birth defects or other reproductive harm. For more Info., visit www.p65warnings.ca.gov.

Prerinse Baskets with Welded Slide Bar For Fabricated Bowls

Model #	Fits Bowls	Wt.	Cu.					
DTA-125	16" x 20" x 4"	9 lbs.	1					
DTA-100	20" x 20" x 4"	12 lbs.	1					
Large Size Baskets								
DTA-58	18" x 24" x 4"	11 lbs.	1					
DTA-59	24" x 24" x 4"	20 lbs.	1					



Model

DTA-69 16" x 20" x 4" 9 lbs. DTA-62 20" x 20" x 4" 12 lbs.

For Deep Drawn Bowls

Fits Bowls



Prerinse Slide Bars For Fabricated Bowls

Model #	Fits Bowls	Wt.	Cu.					
DTA-64	16" x 20"	7 lbs.	1					
DTA-60	20" x 20"	9 lbs.	1					
Large Size Prerinse Slide Bars								
DTA-51	18" x 24"	8 lbs.	1					
DTA-52	24" x 24"	10 lbs.	1					



Prerinse Slide Bars for Deep Drawn Bowls

Prerinse Baskets with Welded Slide Bar

Model #	Fits Bowls	Wt.	Cu.
DTA-65	16" x 20"	7 lbs.	1
DTA-63	20" x 20"	9 lbs.	1





K-119 8" O.C.

16" Spout

Splash Mounted Faucet

K-101

8" O.C.

8" Spout

SPEC-LINE EXTRA HEAVY DUTY

Prerinse Faucet

DTA-53 8"O.C.

Wall Bracket Included

Splash Mounted

Interchangeable with **T&S Brand Faucets** T&S Equivalent = B133-B



Prerinse Faucet



Add-A-Faucet for K-116 **Prerinse Faucet** K-117-TS





Lever Operated Drain





2" IPS



K-4



INDIVIDUAL Stainless Steel Legs with Stainless Steel Adjustable Bullet Feet

K-475



Stainless Steel Sink Compartment Covers

K-455

16" x 20" Cover or 20" x 20" Specify Size





Customer Service Available To Assist You 1-800-645-3166 8:30 am - 8:00 pm E.S.T.

Email Orders To: customer@advancetabco.com. For Smart Fabrication™ Quotes, Email To: smartfab@advancetabco.com or Fax To: 631-586-2933

NEW YORK Fax: (631) 242-6900

GEORGIA Fax: (770) 775-5625

TEXAS Fax: (972) 932-4795

NEVADA Fax: (775) 972-1578

© ADVANCE TABCO, OCT 2018 REF-Q

093 - Blossom - New Build

Restaurant & Store Equipment Company

ADVANCE TABCO is constantly engaged in a program of improving our products. Therefore, we reserve the right to change specifications without prior notice.

Page: 136



230 West 700 South, Salt Lake City, UT 84101 (801) 364-1981 (800) 877-0087 Fax (801) 355-2029

Submittal Sheet

02/20/2020

ITEM# 55 - PRE-RINSE FAUCET ASSEMBLY, WITH ADD ON FAUCET (1 EA REQ'D)

T&S Brass B-0133-12-CR-BC

EasyInstall Pre-Rinse Unit, spring action gooseneck, 8" wall mount, low flow spray valve (B-0107-C), 12" add-on faucet, ceramic faucet, wall bracket

The spec sheet for this item can be viewed on item 45)

WATER

WASTE

	HOT	HOT	HOT	COLD	COLD	FILTERED	FILTERED	CONDENSER	CONDENSER
	SIZE	AFF	GPH	SIZE	AFF	SIZE	AFF	INLET SIZE	OUTLET SIZE
1	1/2"			1/2"					

	INDIRECT SIZE	DIRECT SIZE
1		



230 West 700 South, Salt Lake City, UT 84101 (801) 364-1981 (800) 877-0087 Fax (801) 355-2029

Submittal Sheet

02/20/2020

ITEM# 56 - SHELVING, WALL MOUNTED (1 EA REQ'D)

Advance Tabco WS-12-36

Shelf, wall-mounted, 36"W x 12"D, 1-5/8" bullnose front edge, 1-1/2"H rear up-turn, 18/430 satin finish stainless steel, NSF

The spec sheet for this item can be viewed on item 25)



230 West 700 South, Salt Lake City, UT 84101 (801) 364-1981 (800) 877-0087 Fax (801) 355-2029

Submittal Sheet

02/20/2020

ITEM# 57 - ONE (1) COMPARTMENT SINK (1 EA REQ'D)

Advance Tabco FC-1-1620

Fabricated Sink, 1-compartment, no drainboards, bowl size 16" x 20" x 14" deep, 16 gauge 304 stainless steel, tile edge splash, rolled edge, 8" OC faucet holes, stainless steel legs with adjustable side cross-bracing, 1" adjustable stainless steel bullet feet, overall 26" F/B x 21" L/R, NSF

WATER

WASTE

	HOT	HOT	HOT	COLD	COLD	FILTERED	FILTERED	CONDENSER	CONDENSER
	SIZE	AFF	GPH	SIZE	AFF	SIZE	AFF	INLET SIZE	OUTLET SIZE
1									

	INDIRECT SIZE	DIRECT SIZE
1	1-1/2	

PLUMBING 1 REMARKS

(1) set of 1/2" faucet holes, 8" OC

STAINLESS STEEL

NSF.

FABRICATED ECONOMY SINKS One & Two Compartments



Item #: _____ Qty #: _____ Model #: _____ Project #: _____

Rolled Rim Edge
For Additional
Strength



Fabricated Bowls are Welded Together at the Seams

FEATURES:

Backsplash has tile edge for ease of installation.

ADVANCE TABCO

Sink bowls are 3/4" coved corner and meet NSF requirements.

Rolled Rim Edge for additional strength. Sink Bowls are 14" deep for greater capacity.

Adjustable front-to-back cross-bracing.

MATERIAL:

1 5/8" diameter stainless steel legs with 1" adjustable stainless steel bullet feet.

Entire unit is 16 gauge 304 stainless steel.

Gussets - stainless steel.

MECHANICAL:

- Supply is 1/2" IPS hot & cold.
- Faucet holes on 8" centers.
- Faucets are not included (see accessories).
- Waste drains are 1 1/2" IPS S/S basket type, located in center of sink bowl, and are included.

CONSTRUCTION:

All TIG welded.

Welded areas blended to match adjacent surfaces and to a satin finish.

Gussets welded to a die-formed reinforced plate.

OPTIONAL:



K-700 Removable Side Splashes Fits Left OR Right Side

		Length	Width	Bowl Size	Drbd. Length	# of	Drbrd.	
	MODEL #	Lengin L	Width	A & B	C C	# 01 Drbrds.	Location	Wt
	FC-1-1620	21"	26"		N/A	0	None	50 lbs.
	FC-1-1620-18RorL	36 1/2"	26"	16"x20"	18"	1	Specify	65 lbs.
	FC-1-1620-18RL	52"	26"		18"	2	R&L	80 lbs.
	FC-1-1818	23"	24"		N/A	0	None	60 lbs.
	FC-1-1818-18RorL	38 1/2"	24"		18"	1	Specify	65 lbs.
Ę	FC-1-1818-24RorL	44 1/2"	24"	18"x18"	24"	1	Specify	70 lbs.
É	FC-1-1818-18RL	54"	24"		18"	2	R&L	90 lbs.
ONE COMPARTMENT	FC-1-1818-24RL	66"	24"		24"	2	R & L	100 lbs.
PA	FC-1-1824	23"	30"		N/A	0	None	67 lbs.
MC	FC-1-1824-18RorL	38 1/2"	30"		18"	1	Specify	105 lbs.
ŏ	FC-1-1824-24RorL	45"	30"	18"x24"	24"	1	Specify	115 lbs.
NE	FC-1-1824-18RL	54"	30"		18"	2	R & L	120 lbs.
J	FC-1-1824-24RL	66"	30"		24"	2	R&L	130 lbs.
	FC-1-2424	29"	30"		N/A	0	None	90 lbs.
	FC-1-2424-18RorL	45"	30"		18"	1	Specify	118 lbs.
	FC-1-2424-24RorL	50 1/2"	30"	24"x24"	24"	1	Specify	123 lbs.
	FC-1-2424-18RL	60"	30"		18"	2	R & L	135 lbs.
	FC-1-2424-24RL	72"	30"		24"	2	R&L	145 lbs.
	FC-2-1515	35"	21"	15"x15"	N/A	0	None	78 lbs.
	FC-2-1620	37"	26"		N/A	0	None	85 lbs.
	FC-2-1620-18RorL	52 1/2"	26"	16"x20"	18"	1	Specify	100 lbs.
	FC-2-1620-18RL	68"	26"		18"	2	R&L	118 lbs.
	FC-2-1818	41"	24"		N/A	0	None	83 lbs.
TS	FC-2-1818-18RorL	56 1/2"	24"	18"x18"	18"	1	Specify	90 lbs.
Ξ	FC-2-1818-18RL	72"	24"		18"	2	R & L	105 lbs.
TWO COMPARTMENTS	FC-2-1818-24RL	84"	24"		24"	2	R&L	115 lbs.
PAF	FC-2-1824	41"	30"		N/A	0	None	115 lbs.
Ĭ.	FC-2-1824-18RorL	56 1/2"	30"		18"	1	Specify	130 lbs.
$\ddot{\mathbf{c}}$	FC-2-1824-24RorL	62 1/2"	30"	18"x24"	24"	1	Specify	140 lbs.
8	FC-2-1824-18RL	72"	30"		18"	2	R&L	145 lbs.
F	FC-2-1824-24RL	84"	30"		24"	2	R&L	160 lbs.
	FC-2-2424	53"	30"		N/A	0	None	138 lbs.
	FC-2-2424-18RorL	68 1/2"	30"	04"204"	18"	1	Specify	155 lbs.
	FC-2-2424-18RL	84"	30"	24"x24"	18"	2	R&L	210 lbs.
	FC-2-2424-24RorL	74 1/2"	30"		24"	1	Specify	195 lbs.
	FC-2-2424-24RL	96"	30"		24"	2	R&L	225 lbs.



Customer Service Available To Assist You 1-800-645-3166 8:30 am - 7:00 pm E.S.T.

For Orders & Customer Service:

For Smart Fabrication™ Quotes:


Page: 140

Email: customer@advancetabco.com or Fax: 631-242-6900


Email: smartfab@advancetabco.com or Fax: 631-586-2933

DIMENSIONS and SPECIFICATIONS

ALL DIMENSIONS ARE TYPICAL TOL Overall: ± .500' Interior: ± .250"

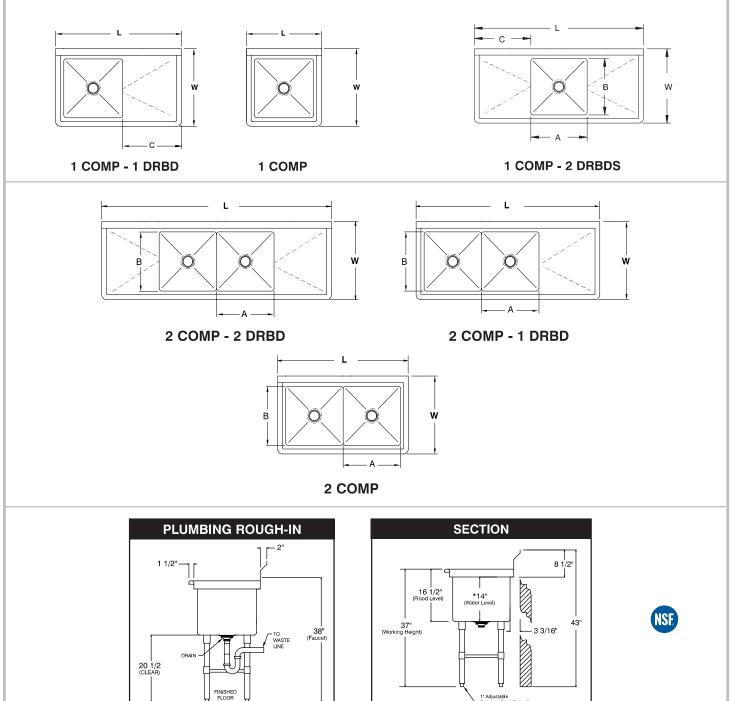

ACCESSORIES		Model #	Qty
	DRAINS		
	FAUCETS		

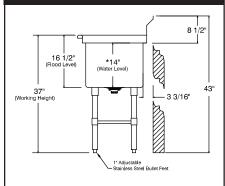

OPTIONAL MODIFICATIONS:

K-450	Extend Drainboard Length (Drainboards over 36" Are Not Creased or Pitched.)
K-470	Modify Bowl Depth

See our full line of **Modifications & Accessories on the web!**



REF-E



230 West 700 South, Salt Lake City, UT 84101 (801) 364-1981 (800) 877-0087 Fax (801) 355-2029

Submittal Sheet

02/20/2020

ITEM# 58 - WALL / SPLASH MOUNT FAUCET (1 EA REQ'D)

T&S Brass B-0231-CC-CR

Pantry Faucet, double, 12" swing nozzle, 8" centers, wall mount, (062X), 00CC inlets & ceramas

WATER

WASTE

	нот	нот	нот	COLD	COLD	FILTERED	FILTERED	CONDENSER	CONDENSER
	SIZE	AFF	GPH	SIZE	AFF	SIZE	AFF	INLET SIZE	OUTLET SIZE
1	1/2"			1/2"					

	INDIRECT SIZE	DIRECT SIZE
1		




T&S BRASS AND BRONZE WORKS, INC.


2 Saddleback Cove / P.O. Box 1088 Travelers Rest, SC 29690 Model No.

B-0231-CC-CR

Item No.

Travelers Rest, SC: 800-476-4103 • Simi Valley, CA: 800-423-0150 • Fax: 864-834-3518 • www.tsbrass.com

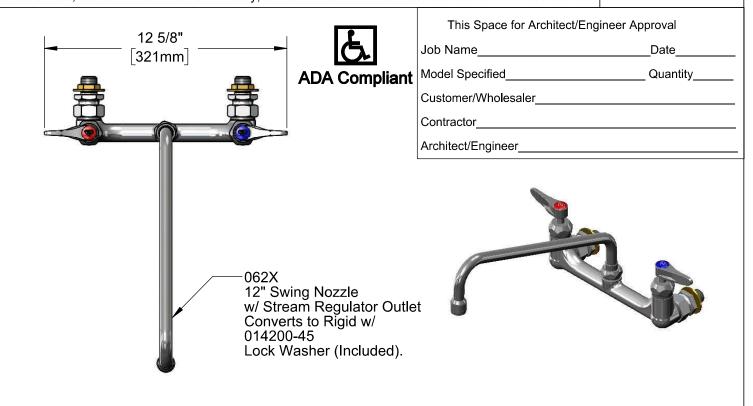

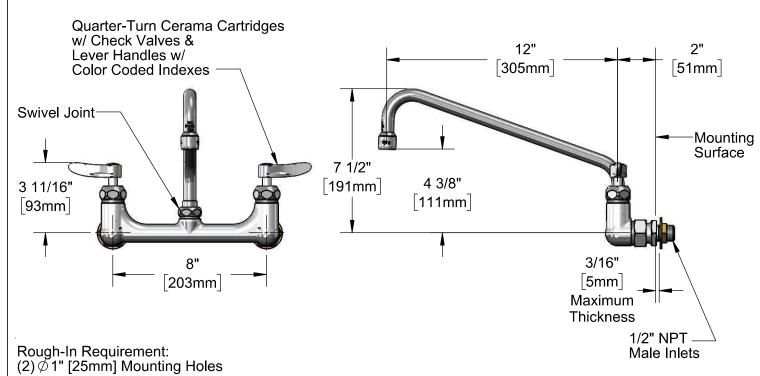

Product Specifications:

8" Wall Mount Mixing Faucet, Quarter-Turn Cerama Cartridges w/ Check Valves, Lever Handles, 12" Swing Nozzle & 1/2" NPT Male Inlets

Product Compliance:

ASME A112.18.1 / CSA B125.1 NSF 61 - Section 9 NSF 372 (Low Lead Content) ANSI A117.1 (ADA)

Drawn: MRC Checked: JRM Approved: JHB Date: 01/22/18 Scale: 1:5 Sheet: 1 of 2



T&S BRASS AND BRONZE WORKS, INC.


2 Saddleback Cove / P.O. Box 1088 Travelers Rest, SC 29690 Model No.

B-0231-CC-CR

Item No.

Travelers Rest, SC: 800-476-4103 • Simi Valley, CA: 800-423-0150 • Fax: 864-834-3518 • www.tsbrass.com

NO. SALES NO. DESCRIPTION			
1 B-PT Stream Regulator Outlet 2 062X 12" Swing Nozzle 3 009538-45 Swivel Washer 4 011429-45 Swivel Sleeves (2) 5 001074-45 O-Ring 6 018506-19NS Blue Button Index, Press-in 7 000925-45 Lab Handle Screw 8 012447-25NS Quarter-Turn Cerama Cartridge w/ Check Valve, Handle, Blue Index & Screw, LTC 9 012395-25NS Quarter-Turn Cerama Cartridge w/ Check Valve, LTC 10 001019-45 Coupling Nut Washer 11 00CC 1/2" NPT Male Inlet Flange 12 000999-45 Brass Lock Washer 13 002954-45 Shank Lock Nut 14 012394-25NS Quarter-Turn Cerama Cartridge w/ Check Valve, RTC 15 012446-25NS W/ Check Valve, Handle, Red Index & Screw, RTC 16 001638-45NS Lever Handle (New Style) 17 001193-19NS Red Button Index, Press-in	ITEM NO.	SALES NO.	DESCRIPTION
3 009538-45 Swivel Washer 4 011429-45 Swivel Sleeves (2) 5 001074-45 O-Ring 6 018506-19NS Blue Button Index, Press-in 7 000925-45 Lab Handle Screw 8 012447-25NS Quarter-Turn Cerama Cartridge w/ Check Valve, Handle, Blue Index & Screw, LTC 9 012395-25NS Quarter-Turn Cerama Cartridge w/ Check Valve, LTC 10 001019-45 Coupling Nut Washer 11 00CC 1/2" NPT Male Inlet Flange 12 000999-45 Brass Lock Washer 13 002954-45 Shank Lock Nut 14 012394-25NS Quarter-Turn Cerama Cartridge w/ Check Valve, RTC 15 012446-25NS Quarter-Turn Cerama Cartridge w/ Check Valve, Handle, Red Index & Screw, RTC 16 001638-45NS Lever Handle (New Style) 17 001193-19NS Red Button Index, Press-in	1	B-PT	Stream Regulator Outlet
4 011429-45 Swivel Sleeves (2) 5 001074-45 O-Ring 6 018506-19NS Blue Button Index, Press-in 7 000925-45 Lab Handle Screw 8 012447-25NS Quarter-Turn Cerama Cartridge w/ Check Valve, Handle, Blue Index & Screw, LTC 9 012395-25NS Quarter-Turn Cerama Cartridge w/ Check Valve, LTC 10 001019-45 Coupling Nut Washer 11 00CC 1/2" NPT Male Inlet Flange 12 000999-45 Brass Lock Washer 13 002954-45 Shank Lock Nut Quarter-Turn Cerama Cartridge w/ Check Valve, RTC Quarter-Turn Cerama Cartridge w/ Check Valve, Handle, Red Index & Screw, RTC 16 001638-45NS Lever Handle (New Style) 17 001193-19NS Red Button Index, Press-in	2	062X	12" Swing Nozzle
5 001074-45 O-Ring 6 018506-19NS Blue Button Index, Press-in 7 000925-45 Lab Handle Screw 8 012447-25NS Quarter-Turn Cerama Cartridge W/ Check Valve, Handle, Blue Index & Screw, LTC 9 012395-25NS Quarter-Turn Cerama Cartridge W/ Check Valve, LTC 10 001019-45 Coupling Nut Washer 11 00CC 1/2" NPT Male Inlet Flange 12 000999-45 Brass Lock Washer 13 002954-45 Shank Lock Nut 14 012394-25NS Quarter-Turn Cerama Cartridge W/ Check Valve, RTC 15 012446-25NS W/ Check Valve, Handle, Red Index & Screw, RTC 16 001638-45NS Lever Handle (New Style) 17 001193-19NS Red Button Index, Press-in	3	009538-45	Swivel Washer
6 018506-19NS Blue Button Index, Press-in 7 000925-45 Lab Handle Screw Quarter-Turn Cerama Cartridge w/ Check Valve, Handle, Blue Index & Screw, LTC 9 012395-25NS Quarter-Turn Cerama Cartridge w/ Check Valve, LTC 10 001019-45 Coupling Nut Washer 11 00CC 1/2" NPT Male Inlet Flange 12 000999-45 Brass Lock Washer 13 002954-45 Shank Lock Nut 14 012394-25NS Quarter-Turn Cerama Cartridge w/ Check Valve, RTC Quarter-Turn Cerama Cartridge w/ Check Valve, RTC Quarter-Turn Cerama Cartridge w/ Check Valve, Handle, Red Index & Screw, RTC 16 001638-45NS Lever Handle (New Style) 17 001193-19NS Red Button Index, Press-in	4	011429-45	Swivel Sleeves (2)
7 000925-45 Lab Handle Screw Quarter-Turn Cerama Cartridge w/ Check Valve, Handle, Blue Index & Screw, LTC Quarter-Turn Cerama Cartridge w/ Check Valve, LTC 10 001019-45 Coupling Nut Washer 11 00CC 1/2" NPT Male Inlet Flange 12 000999-45 Brass Lock Washer 13 002954-45 Shank Lock Nut 14 012394-25NS Quarter-Turn Cerama Cartridge w/ Check Valve, RTC Quarter-Turn Cerama Cartridge w/ Check Valve, RTC Quarter-Turn Cerama Cartridge w/ Check Valve, Handle, Red Index & Screw, RTC 16 001638-45NS Lever Handle (New Style) 17 001193-19NS Red Button Index, Press-in	5	001074-45	O-Ring
8 012447-25NS Quarter-Turn Cerama Cartridge w/ Check Valve, Handle, Blue Index & Screw, LTC 9 012395-25NS Quarter-Turn Cerama Cartridge w/ Check Valve, LTC 10 001019-45 Coupling Nut Washer 11 00CC 1/2" NPT Male Inlet Flange 12 000999-45 Brass Lock Washer 13 002954-45 Shank Lock Nut 14 012394-25NS Quarter-Turn Cerama Cartridge w/ Check Valve, RTC Quarter-Turn Cerama Cartridge w/ Check Valve, RTC Quarter-Turn Cerama Cartridge w/ Check Valve, Handle, Red Index & Screw, RTC 16 001638-45NS Lever Handle (New Style) 17 001193-19NS Red Button Index, Press-in	6	018506-19NS	Blue Button Index, Press-in
8 012447-25NS w/ Check Valve, Handle, Blue Index & Screw, LTC 9 012395-25NS Quarter-Turn Cerama Cartridge w/ Check Valve, LTC 10 001019-45 Coupling Nut Washer 11 00CC 1/2" NPT Male Inlet Flange 12 000999-45 Brass Lock Washer 13 002954-45 Shank Lock Nut 14 012394-25NS Quarter-Turn Cerama Cartridge w/ Check Valve, RTC Quarter-Turn Cerama Cartridge w/ Check Valve, Handle, Red Index & Screw, RTC 16 001638-45NS Lever Handle (New Style) 17 001193-19NS Red Button Index, Press-in	7	000925-45	
9 012393-25NS w/ Check Valve, LTC 10 001019-45 Coupling Nut Washer 11 00CC 1/2" NPT Male Inlet Flange 12 000999-45 Brass Lock Washer 13 002954-45 Shank Lock Nut 14 012394-25NS Quarter-Turn Cerama Cartridge w/ Check Valve, RTC 15 012446-25NS W/ Check Valve, Handle, Red Index & Screw, RTC 16 001638-45NS Lever Handle (New Style) 17 001193-19NS Red Button Index, Press-in	8	012447-25NS	w/ Check Valve, Handle, Blue Index & Screw, LTC
11 00CC 1/2" NPT Male Inlet Flange 12 000999-45 Brass Lock Washer 13 002954-45 Shank Lock Nut 14 012394-25NS Quarter-Turn Cerama Cartridge w/ Check Valve, RTC 15 012446-25NS Quarter-Turn Cerama Cartridge w/ Check Valve, Handle, Red Index & Screw, RTC 16 001638-45NS Lever Handle (New Style) 17 001193-19NS Red Button Index, Press-in	9	012395-25NS	
12 000999-45 Brass Lock Washer 13 002954-45 Shank Lock Nut 14 012394-25NS Quarter-Turn Cerama Cartridge w/ Check Valve, RTC 15 012446-25NS W/ Check Valve, Handle, Red Index & Screw, RTC 16 001638-45NS Lever Handle (New Style) 17 001193-19NS Red Button Index, Press-in	10	001019-45	Coupling Nut Washer
13 002954-45 Shank Lock Nut 14 012394-25NS Quarter-Turn Cerama Cartridge w/ Check Valve, RTC Quarter-Turn Cerama Cartridge w/ Check Valve, Handle, Red Index & Screw, RTC 16 001638-45NS Lever Handle (New Style) 17 001193-19NS Red Button Index, Press-in	11	00CC	1/2" NPT Male Inlet Flange
14 012394-25NS Quarter-Turn Cerama Cartridge w/ Check Valve, RTC Quarter-Turn Cerama Cartridge w/ Check Valve, Handle, Red Index & Screw, RTC 16 001638-45NS Lever Handle (New Style) 17 001193-19NS Red Button Index, Press-in	12	000999-45	Brass Lock Washer
w/ Check Valve, RTC Quarter-Turn Cerama Cartridge w/ Check Valve, Handle, Red Index & Screw, RTC 16 001638-45NS Lever Handle (New Style) 17 001193-19NS Red Button Index, Press-in	13	002954-45	
15 012446-25NS w/ Check Valve, Handle, Red Index & Screw, RTC 16 001638-45NS Lever Handle (New Style) 17 001193-19NS Red Button Index, Press-in	14	012394-25NS	w/ Check Valve, RTC
17 001193-19NS Red Button Index, Press-in	15	012446-25NS	Quarter-Turn Cerama Cartridge w/ Check Valve, Handle, Red Index & Screw, RTC
,	16	001638-45NS	Lever Handle (New Style)
18 014200-45 Star Washer Anti-Rotation	17	001193-19NS	Red Button Index, Press-in
15 51 7200 40 Star Washer, 7 this-Rotation	18	014200-45	Star Washer, Anti-Rotation

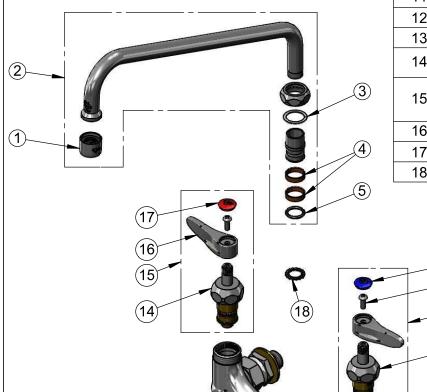

Product Specifications:

8" Wall Mount Mixing Faucet, Quarter-Turn Cerama Cartridges w/ Check Valves, Lever Handles, 12" Swing Nozzle & 1/2" NPT Male Inlets

Product Compliance:

(12)

(11)

(10)

ASME A112.18.1 / CSA B125.1 NSF 61 - Section 9 NSF 372 (Low Lead Content) ANSI A117.1 (ADA)

(13)

Drawn: MRC | Checked: JRM | Approved: JHB | Date: 01/22/18 | Scale: NTS | Sheet: 2 of 2

9



230 West 700 South, Salt Lake City, UT 84101 (801) 364-1981 (800) 877-0087 Fax (801) 355-2029

Submittal Sheet

02/20/2020

ITEM# 59 - SHELVING, WALL MOUNTED (1 EA REQ'D)

Advance Tabco WS-12-84

Shelf, wall-mounted, 84"W x 12"D, 1-5/8" bullnose front edge, 1-1/2"H rear up-turn, 18/430 satin finish stainless steel, NSF (units 84" & longer have (3) support brackets)

The spec sheet for this item can be viewed on item 25)



230 West 700 South, Salt Lake City, UT 84101 (801) 364-1981 (800) 877-0087 Fax (801) 355-2029

Submittal Sheet

02/20/2020

ITEM# 60 - WORK TABLE, STAINLESS STEEL TOP (1 EA REQ'D)

Advance Tabco ELAG-245-X

Work Table, 60"W x 24"D, 16 gauge 430 stainless steel top, 18 gauge galvanized adjustable undershelf, galvanized legs with adjustable plastic bullet feet, NSF

The spec sheet for this item can be viewed on item 30)



230 West 700 South, Salt Lake City, UT 84101 (801) 364-1981 (800) 877-0087 Fax (801) 355-2029

Submittal Sheet

02/20/2020

ITEM# 61 - WIRE SHELVING (4 EA REQ'D)

Centaur C2442C

Super Erecta® Shelf, wire, 42"W x 24"D, Bright (zinc) finish, plastic split sleeves are included in each carton, NSF The spec sheet for this item can be viewed on item 50)

Mfr	Qty	Model	Spec
Centaur	4	C86C	Super Erecta® SiteSelect™ Post, 86-1/2"H, adjustable leveling bolt, posts are grooved at 1" increments & numbered at 2" increments, double grooved every 8", Metroseal 3 epoxy coated corrosion-resistant finish with Microban® antimicrobial protection



230 West 700 South, Salt Lake City, UT 84101 (801) 364-1981 (800) 877-0087 Fax (801) 355-2029

Submittal Sheet

02/20/2020

ITEM# 62 - SHELVING, WIRE (4 REQ'D)

Centaur 2448BR Shelving, Wire



230 West 700 South, Salt Lake City, UT 84101 (801) 364-1981 (800) 877-0087 Fax (801) 355-2029

Submittal Sheet

02/20/2020

ITEM# 62 - WIRE SHELVING (8 EA REQ'D)

Centaur C2448C

Super Erecta® Shelf, wire, 48"W x 24"D, Bright (zinc) finish, plastic split sleeves are included in each carton, NSF The spec sheet for this item can be viewed on item 50)

Mfr	Qty	Model	Spec
Centaur	8	C86C	Super Erecta® SiteSelect™ Post, 86-1/2"H, adjustable leveling bolt, posts are grooved at 1" increments & numbered at 2" increments, double grooved every 8", Metroseal 3 epoxy coated corrosion-resistant finish with Microban® antimicrobial protection



230 West 700 South, Salt Lake City, UT 84101 (801) 364-1981 (800) 877-0087 Fax (801) 355-2029

Submittal Sheet

02/20/2020

ITEM# 63 - WIRE SHELVING (8 EA REQ'D)

Centaur C2472C

Super Erecta® Shelf, wire, 72"W x 24"D, Bright (zinc) finish, plastic split sleeves are included in each carton, NSF The spec sheet for this item can be viewed on item 50)

Mfr	Qty	Model	Spec
Centaur	8	C86C	Super Erecta® SiteSelect™ Post, 86-1/2"H, adjustable leveling bolt, posts are grooved at 1" increments & numbered at 2" increments, double grooved every 8", Metroseal 3 epoxy coated corrosion-resistant finish with Microban® antimicrobial protection



230 West 700 South, Salt Lake City, UT 84101 (801) 364-1981 (800) 877-0087 Fax (801) 355-2029

Submittal Sheet

02/20/2020

ITEM# 64 - WIRE SHELVING (4 EA REQ'D)

Centaur C2436C

Super Erecta® Shelf, wire, 36"W x 24"D, Bright (zinc) finish, plastic split sleeves are included in each carton, NSF The spec sheet for this item can be viewed on item 50)

Mfr	Qty	Model	Spec
Centaur	4	C86C	Super Erecta® SiteSelect™ Post, 86-1/2"H, adjustable leveling bolt, posts are grooved at 1" increments & numbered at 2" increments, double grooved every 8", Metroseal 3 epoxy coated corrosion-resistant finish with Microban® antimicrobial protection



230 West 700 South, Salt Lake City, UT 84101 (801) 364-1981 (800) 877-0087 Fax (801) 355-2029

Submittal Sheet

02/20/2020

ITEM# 65 - WIRE SHELVING (8 EA REQ'D)

Centaur C2442C

Super Erecta® Shelf, wire, 42"W x 24"D, Bright (zinc) finish, plastic split sleeves are included in each carton, NSF The spec sheet for this item can be viewed on item 50)

Mfr	Qty	Model	Spec
Centaur	8	C86C	Super Erecta® SiteSelect™ Post, 86-1/2"H, adjustable leveling bolt, posts are grooved at 1" increments & numbered at 2" increments, double grooved every 8", Metroseal 3 epoxy coated corrosion-resistant finish with Microban® antimicrobial protection



Restaurant & Store Equipment Co.

230 West 700 South, Salt Lake City, UT 84101 (801) 364-1981 (800) 877-0087 Fax (801) 355-2029

Submittal Sheet

02/20/2020

ITEM# 66 - WALK-IN FREEZER (1 REQ'D)

Kolpak

Walk-In Freezer

Interior Dimensions: 7'-2" x 9'-8" x 7'-10 5/8" Walls: 4" Class 1 - Foamed in place Urethane Exterior: Galvalume - Embossed 26 Ga Interior: Galvalume - Embossed 26 Ga

Ceiling: 4" Class 1 - Foamed in place Urethane

Type: Standard

Attachment: Lock Down

Exterior: Galvalume - Embossed 26 Ga Interior: Galvalume - Embossed 26 Ga

Floor Application: 4" Class 1 - Foamed in place Urethane

Type: Standard 1000# ERA

Finish: Aluminum - Smooth Aluminum .100

Compartment Accessories: Qty UoM Description

7 If Cove Base, Galvalume Embossed 26 ga 1.25 x 4.25

1 ea Angle Box Modification (Tops)

11 ea Tie Down Angle - 1-1/2" x 1-1/2" x 96" (Int Wall to CL incl Partitions)

1 ea ArcticFox WIFI LDA KIT 120V 60Hz

1 ea Light Fixture - Kason 1810LC LED 48IN 120/230V 50/60HZ (Diode

Strips)

135 LF Seismic Anchor Titen HD

Refrigeration Accessories:

Qty UoM Description

Door: 34" x 78" Right Swing Out

Recessed 0" with 0" Leveling Sand and 0" Tile & Grout.

Frame: Exterior: Galvalume - Embossed 26 Ga

Interior: Galvalume - Embossed 26 Ga Plug: Exterior: Galvalume - Embossed 26 Ga Interior: Galvalume - Embossed 26 Ga

Door/Opening Accessories:

Qty UoM Description

1 ea Handle - Kason 28 with Locking Assembly (STD) 1 ea Door Closer - Kason 1098 w/Cover & Hook (STD)

1 ea Thermometer - 2 inch Dial w/6' Lead (STD)

1 ea Switch - Pilot Light Included UL (STD)

2 ea Hinge - Kason 1345 Adjustable / Spring Assisted (STD)

1 ea Vent - Pressure Relief, Heated Kason 1825 (STD)

1 ea Ramp - Interior 34x20 2.83 If Threshold, Stainless Steel 14 ga 1 ea Heater Wire, 5 Watt / FT 1 ea Light Fixture - Kason 1803 LED w/Bulb, Globe & Nightlight 120V (STD)



Quotation #: A165379 Rev. 1

Date: 2/7/2020

Project: BLOSSOM NET

Item Qty Item Description

1 1 **COMBO**

Compartments:

COOLER

Interior Dimensions: 15'-2" x 7'-8" x 8'-2 1/4"

Walls: 4" Class 1 - Foamed in place Urethane

Exterior: Galvalume - Embossed 26 Ga **Interior:** Galvalume - Embossed 26 Ga

Ceiling: 4" Class 1 - Foamed in place Urethane

Type: Standard

Attachment: Lock Down

Exterior: Galvalume - Embossed 26 Ga **Interior:** Galvalume - Embossed 26 Ga

Floor Application: Screed, Metal 4" High

Compartment Accessories:

<u>Qty</u>	<u>UoM</u>	Description
38	lf	Cove Base, Galvalume Embossed 26 ga 1.25 x 4.25
2	ea	Light Fixture - Kason 1810LC LED 48IN 120/230V 50/60HZ (Diode Strips)

Refrigeration:

<u>Qty</u>	<u>UoM</u>	<u>Description</u>
1	ea	KPC99MOP-2E PC99MOP-2E, 208-230/60/1, 1 HP, R404A, Medium Temp Standard Pre- Charged Air-Cooled Hermetic Condensing Unit, Amps: 7.2, Ambient Temperature: 100 Includes Fan Cycle Controls, Amps: 7.2, Ambient Temperature: 100
1	ea	KAM26-117-1EC-PR-4 AM26-117-1EC-PR-4, 115/60/1, R404A, Medium Temp, Air Defrost, Standard Unit Cooler, Amps: 1.6

One year parts and labor included

Refrigeration Accessories:

Qty <u>UoM</u> <u>Description</u>

Door: 34" x 78" Right Swing Out

Recessed 0" with 0" Leveling Sand and 0" Tile & Grout.

Frame: Exterior: Galvalume - Embossed 26 Ga

Interior: Galvalume - Embossed 26 Ga **Exterior:** Galvalume - Embossed 26 Ga

Plug: Exterior: Galvalume - Embossed 26 Ga

Interior: Galvalume - Embossed 26 Ga

Door/Opening Accessories:

Qty <u>UoM</u> <u>Description</u>



Quotation #: A165379 Rev. 1

Date: 2/7/2020

Project: BLOSSOM NET

1	ea	Handle - Kason 28 with Locking Assembly (STD)
1	ea	Door Closer - Kason 1098 w/Cover & Hook (STD)
1	ea	Thermometer - 2 inch Dial w/6' Lead (STD)
1	ea	Switch - Pilot Light Included UL (STD)
2	ea	Hinge - Kason 1345 Adjustable / Spring Assisted (STD)
1	ea	Light Fixture - Kason 1803 LED w/Bulb, Globe & Nightlight 120V (STD)

FREEZER

Interior Dimensions: 7'-2" x 9'-8" x 7'-10 5/8"

Walls: 4" Class 1 - Foamed in place Urethane

Exterior: Galvalume - Embossed 26 Ga **Interior:** Galvalume - Embossed 26 Ga

Ceiling: 4" Class 1 - Foamed in place Urethane

Type: Standard

Attachment: Lock Down

Exterior: Galvalume - Embossed 26 Ga **Interior:** Galvalume - Embossed 26 Ga

Floor Application: 4" Class 1 - Foamed in place Urethane

Type: Standard 1000# ERA

Finish: Aluminum - Smooth Aluminum .100

Compartment Accessories:

<u>Qty</u>	<u>UoM</u>	Description
7	lf	Cove Base, Galvalume Embossed 26 ga 1.25 x 4.25
1	ea	Angle Box Modification (Tops)
11	ea	Tie Down Angle - 1-1/2" x 1-1/2" x 96" (Int Wall to CL incl Partitions)
1	ea	ArcticFox WIFI LDA KIT 120V 60Hz
1	ea	Light Fixture - Kason 1810LC LED 48IN 120/230V 50/60HZ (Diode Strips)
135	LF	Seismic Anchor Titen HD

Refrigeration:

<u>Qty</u>	<u>UoM</u>	<u>Description</u>
1	ea	KPC199LOP-2E PC199LOP-2E, 208-230/60/1, 2 HP, R404A, Low Temp Standard Pre-Charged Air Cooled Hermetic Condensing Unit, Amps: 18.1, Ambient Temperature: 100 Includes Fan Cycle Controls, Amps: 18.1, Ambient Temperature: 100
1	ea	KEL26-090-2EC-PR-4 EL26-090-2EC-PR-4, 208-230/60/1, R404A, Low Temp, Electric Defrost, Standard Unit Cooler, Amps: 9.8

One year parts and labor included



Quotation #: A165379 Rev. 1

Date: 2/7/2020

Project: BLOSSOM NET

Refrigeration Accessories:

Qty UoM Description

Door: 34" x 78" Right Swing Out

Recessed 0" with 0" Leveling Sand and 0" Tile & Grout.

Frame: Exterior: Galvalume - Embossed 26 Ga


Interior: Galvalume - Embossed 26 Ga

Plug: Exterior: Galvalume - Embossed 26 Ga

Interior: Galvalume - Embossed 26 Ga

Door/Opening Accessories:

<u>Qty</u>	<u>UoM</u>	<u>Description</u>
1	ea	Handle - Kason 28 with Locking Assembly (STD)
1	ea	Door Closer - Kason 1098 w/Cover & Hook (STD)
1	ea	Thermometer - 2 inch Dial w/6' Lead (STD)
1	ea	Switch - Pilot Light Included UL (STD)
2	ea	Hinge - Kason 1345 Adjustable / Spring Assisted (STD)
1	ea	Vent - Pressure Relief, Heated Kason 1825 (STD)
1	ea	Ramp - Interior 34x20
2.83	lf	Threshold, Stainless Steel 14 ga
1	ea	Heater Wire, 5 Watt / FT
1	ea	Light Fixture - Kason 1803 LED w/Bulb, Globe & Nightlight 120V (STD)

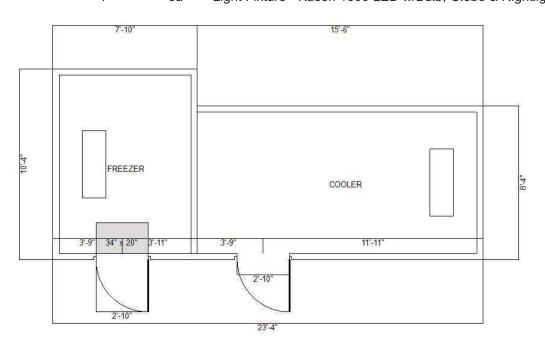

Final Notes:



Quotation #: A165379 Rev. 1

Date: 2/7/2020

Project: BLOSSOM NET

Complete specifications not provided for this project. Dealer is responsible for verification of all dimensions, door location, finishes, voltages, accessories, etc.

912 sf;

Please complete and sign to schedule this order!		
Accepted by (print):	Date:	Desired Installation Date:
Purchase Order #:	Signature:	

Kolpak Item #66a



Restaurant & Store Equipment Co.

230 West 700 South, Salt Lake City, UT 84101 (801) 364-1981 (800) 877-0087 Fax (801) 355-2029

Submittal Sheet

02/20/2020

ITEM# 66a - BLOWER COIL (1 REQ'D)

Kolpak Blower Coil

KEL26-090-2EC-PR-4 EL26-090-2EC-PR-4, 208-230/60/1, R404A, Low Temp, Electric Defrost, Standard Unit Cooler, Amps: 9.8 Kolpak Item #66b



Restaurant & Store Equipment Co.

230 West 700 South, Salt Lake City, UT 84101 (801) 364-1981 (800) 877-0087 Fax (801) 355-2029

Submittal Sheet

02/20/2020

ITEM# 66b - FREEZER CONDENSER - REMOTE (1 REQ'D)

Kolpak

Freezer Condenser - Remote

KPC199LOP-2E

PC199LOP-2E, 208-230/60/1, 2 HP, R404A, Low Temp Standard Pre-Charged

Air Cooled Hermetic Condensing Unit, Amps: 18.1, Ambient

Temperature: 100

Includes Fan Cycle Controls, Amps: 18.1, Ambient Temperature: 100



230 West 700 South, Salt Lake City, UT 84101 (801) 364-1981 (800) 877-0087 Fax (801) 355-2029

Submittal Sheet

02/20/2020

ITEM# 67 - WIRE SHELVING (8 EA REQ'D)

Centaur C2142K

Centaur®K Series Shelving, wire, 42"W x 21"D, green epoxy, NSF

The spec sheet for this item can be viewed on item 02)

Mfr	Qty	Model	Spec
Centaur	8		Limited 7 year warranty against corrosion on all green epoxy shelves, posts & accessories
Centaur	8	C74K	Centaur® Stationary Post, 74-5/8"H, with leveling bolt & cap, green epoxy



230 West 700 South, Salt Lake City, UT 84101 (801) 364-1981 (800) 877-0087 Fax (801) 355-2029

Submittal Sheet

02/20/2020

ITEM# 68 - WIRE SHELVING (8 EA REQ'D)

Centaur C2148K

Centaur®K Series Shelving, wire, 48"W x 21"D, green epoxy, NSF

The spec sheet for this item can be viewed on item 02)

Mfr	Qty	Model	Spec
Centaur	8		Limited 7 year warranty against corrosion on all green epoxy shelves, posts & accessories
Centaur	8	C74K	Centaur® Stationary Post, 74-5/8"H, with leveling bolt & cap, green epoxy



Restaurant & Store Equipment Co.

230 West 700 South, Salt Lake City, UT 84101 (801) 364-1981 (800) 877-0087 Fax (801) 355-2029

Submittal Sheet

02/20/2020

ITEM# 70 - WALK-IN COOLER (1 REQ'D)

Kolpak

Walk-In Cooler

COMBO

Compartments:

COOLER

Interior Dimensions: 15'-2" x 7'-8" x 8'-2 1/4" Walls: 4" Class 1 - Foamed in place Urethane Exterior: Galvalume - Embossed 26 Ga Interior: Galvalume - Embossed 26 Ga

Ceiling: 4" Class 1 - Foamed in place Urethane

Type: Standard

Attachment: Lock Down

Exterior: Galvalume - Embossed 26 Ga Interior: Galvalume - Embossed 26 Ga Floor Application: Screed, Metal 4" High

Compartment Accessories: Qty UoM Description

38 If Cove Base, Galvalume Embossed 26 ga 1.25 x 4.25

2 ea Light Fixture - Kason 1810LC LED 48IN 120/230V 50/60HZ (Diode

Strips)

Qty UoM Description

Door: 34" x 78" Right Swing Out

Recessed 0" with 0" Leveling Sand and 0" Tile & Grout.

Frame: Exterior: Galvalume - Embossed 26 Ga

Interior: Galvalume - Embossed 26 Ga Plug: Exterior: Galvalume - Embossed 26 Ga Interior: Galvalume - Embossed 26 Ga

Door/Opening Accessories:

Qty UoM Description

1 ea Handle - Kason 28 with Locking Assembly (STD)

1 ea Door Closer - Kason 1098 w/Cover & Hook (STD)

1 ea Thermometer - 2 inch Dial w/6' Lead (STD)

1 ea Switch - Pilot Light Included UL (STD)

2 ea Hinge - Kason 1345 Adjustable / Spring Assisted (STD)

1 ea Light Fixture - Kason 1803 LED w/Bulb, Globe & Nightlight 120V (STD)

Kolpak Item #70a



Restaurant & Store Equipment Co.

230 West 700 South, Salt Lake City, UT 84101 (801) 364-1981 (800) 877-0087 Fax (801) 355-2029

Submittal Sheet

02/20/2020

ITEM# 70a - BLOWER COIL (1 REQ'D)

Kolpak Blower Coil

KAM26-117-1EC-PR-4 AM26-117-1EC-PR-4, 115/60/1, R404A, Medium Temp, Air Defrost, Standard Unit Cooler, Amps: 1.6 Kolpak Item #70b



Restaurant & Store Equipment Co.

230 West 700 South, Salt Lake City, UT 84101 (801) 364-1981 (800) 877-0087 Fax (801) 355-2029

Submittal Sheet

02/20/2020

ITEM# 70b - COOLER CONDENSER - REMOTE (1 REQ'D)

Kolpak

Cooler Condenser - Remote

KPC99MOP-2E

PC99MOP-2E, 208-230/60/1, 1 HP, R404A, Medium Temp Standard Pre-Charged

Air-Cooled Hermetic Condensing Unit, Amps: 7.2, Ambient

Temperature: 100

Includes Fan Cycle Controls, Amps: 7.2, Ambient Temperature: 100



230 West 700 South, Salt Lake City, UT 84101 (801) 364-1981 (800) 877-0087 Fax (801) 355-2029

Submittal Sheet

02/20/2020

ITEM# 71 - WIRE SHELVING (8 EA REQ'D)

Centaur C2442K

Centaur®K Series Shelving, wire, 42"W x 24"D, green epoxy, NSF

The spec sheet for this item can be viewed on item 02)

Mfr	Qty	Model	Spec
Centaur	8		Limited 7 year warranty against corrosion on all green epoxy shelves, posts & accessories
Centaur	8	C74K	Centaur® Stationary Post, 74-5/8"H, with leveling bolt & cap, green epoxy



230 West 700 South, Salt Lake City, UT 84101 (801) 364-1981 (800) 877-0087 Fax (801) 355-2029

Submittal Sheet

02/20/2020

ITEM# 72 - WIRE SHELVING (12 EA REQ'D)

Centaur C2448K

Centaur®K Series Shelving, wire, 48"W x 24"D, green epoxy, NSF

The spec sheet for this item can be viewed on item 02)

Mfr	Qty	Model	Spec
Centaur	12		Limited 7 year warranty against corrosion on all green epoxy shelves, posts & accessories
Centaur	12	C74K	Centaur® Stationary Post, 74-5/8"H, with leveling bolt & cap, green epoxy



230 West 700 South, Salt Lake City, UT 84101 (801) 364-1981 (800) 877-0087 Fax (801) 355-2029

Submittal Sheet

02/20/2020

ITEM# 74 - WIRE SHELVING (4 EA REQ'D)

Centaur C2472K

Centaur®K Series Shelving, wire, 72"W x 24"D, green epoxy, NSF

The spec sheet for this item can be viewed on item 02)

Mfr	Qty	Model	Spec
Centaur	4		Limited 7 year warranty against corrosion on all green epoxy shelves, posts & accessories
Centaur	4	C74K	Centaur® Stationary Post, 74-5/8"H, with leveling bolt & cap, green epoxy



230 West 700 South, Salt Lake City, UT 84101 (801) 364-1981 (800) 877-0087 Fax (801) 355-2029

Submittal Sheet

02/20/2020

ITEM# 75 - WIRE SHELVING (4 EA REQ'D)

Centaur C2436K

Centaur®K Series Shelving, wire, 36"W x 24"D, green epoxy, NSF

The spec sheet for this item can be viewed on item 02)

Mfr	Qty	Model	Spec
Centaur	4		Limited 7 year warranty against corrosion on all green epoxy shelves, posts & accessories
Centaur	4	C74K	Centaur® Stationary Post, 74-5/8"H, with leveling bolt & cap, green epoxy



230 West 700 South, Salt Lake City, UT 84101 (801) 364-1981 (800) 877-0087 Fax (801) 355-2029

Submittal Sheet

02/20/2020

ITEM# 80 - GLASS FILLER STATION (1 EA REQ'D)

T&S Brass 5GF-8P-WS

Water Station with Equip Glass Filler, 8" pedestal, deck mount, push back design, adjustable flange, adjustable flow rate, blue self-closing lexan arm, 18 gauge stainless steal drip pan with grid, 1-1/4" drain, 1/2" NPT male shank, low lead, cCSAus, ADA Compliant


WATER

WASTE INDIRECT DIRECT SIZE SIZE 1

	HOT	HOT	HOT	COLD	COLD	FILTERED	FILTERED	CONDENSER	CONDENSER
	SIZE	AFF	GPH	SIZE	AFF	SIZE	AFF	INLET SIZE	OUTLET SIZE
1				1/2"					

PLUMBING 1 REMARKS

1-1/4" drain

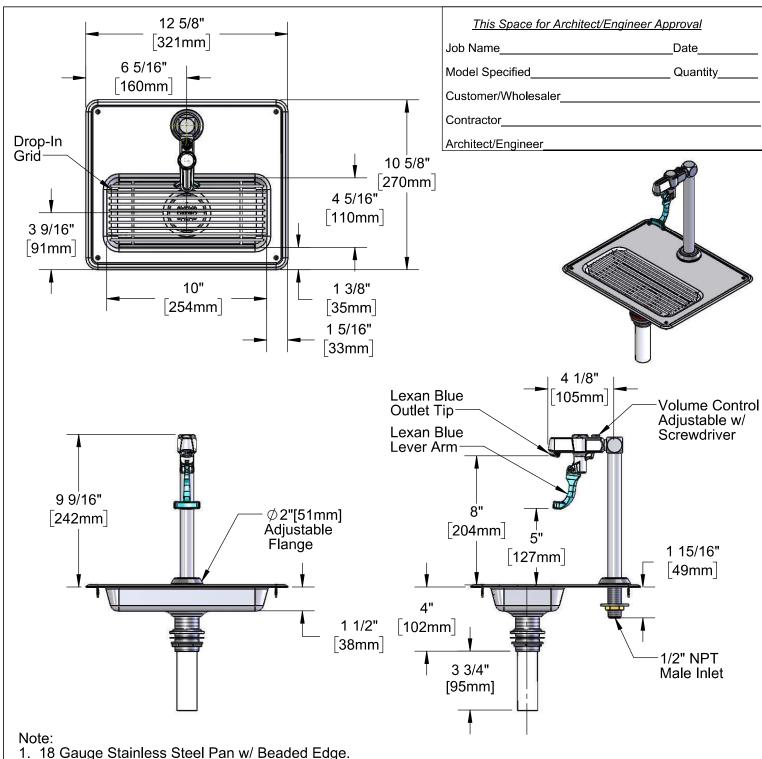

 18 Gauge Stainless Steel Pan w/ Beaded Edge. Supplied w/ Mastic & Stainless Steel Screws for Mounting.

2. Suggested Cut-Out Size for Pan is 10-1/2" x 5". Customer to Verify Actual Cut Out Needed Prior to Installation.

Model Number

5GF-8P-WS

Product Compliance:

ASME A112.18.1 / CSA B125.1 NSF 61 - Section 9 NSF 372 (Low Lead Content) ANSI A117.1 (ADA) **Product Specifications:**

Water Station w/ Pedestal Type Retro Glass Filler, 18 Gauge Stainless Steel Drip Pan, 1/4" Tailpiece for Copper Tubing & 1-1/4" Drain

equip Foodservice Accessories 2 Saddleback Cove, P.O. Box 1088 Travelers Rest, South Carolina 29690 Phone: 800.891.4808 Fax: 800.868.0084 equip.tsbrass.com

Drawn: JRM Checked: 093 - Blossom - New Build

KJG

Approved: JHB

Date:


08/13/18

Scale:

: 1:6

:6 | Sheet: 1 of 2 | Page: 171

Restaurant & Store Equipment Company

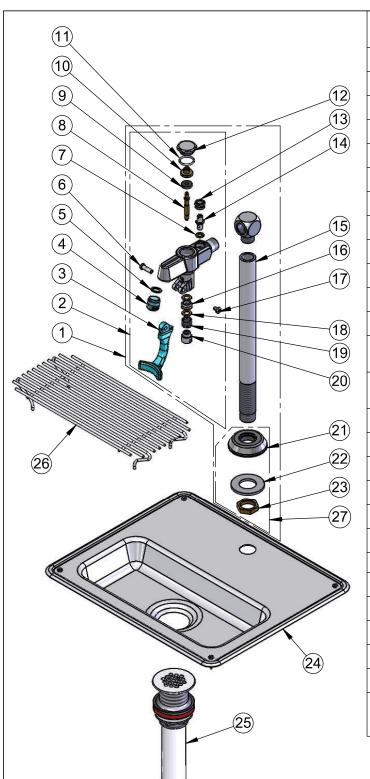

ITEM NO.	SALES NO.	DESCRIPTION
1	5GF-8P	Pedestal Glass Filler
2	5GF-W	Wall Mount Glass Filler
3	001145-45	Lever Arm, Retro Glass Filler
4	003090-45	Outlet Tip, Retro Glass Filler
5	001030-45	Washer, Retro Glass Filler Outlet
6	003198-45	Spray Valve Handle Nut
7	001031-45	Washer, Volume Control
8	000826-20	Stem
9	001094-45	Seat Washer
10	000664-20	Seat Washer Holder
11	001062-45	O-Ring
12	000623-40	Hex Cap
13	000714-25	Nut, Retro Glass Filler Volume Control
14	000834-25	Stem, Retro Glass Filler Volume Control
15	000425-40	Pedestal
16	001100-45	Packing Seal
17	003199-45	Spray Valve Handle Screw
18	000974-45	Bonnet Washer
19	000895-25	Spring
20	000752-25	Push Button, Retro Glass Filler
21	000024-40	Adjustable Deck Flange
22	001033-45	Pedestal Washer
23	002954-45	Shank Lock Nut
24	010123-45	Drip Pan
25	010126-45	Drip Pan Drain
26	183F	Drip Pan Grid
27	016783-40	Adjustable Deck Flange Repair Kit

Model Number

5GF-8P-WS

Product Compliance:

ASME A112.18.1 / CSA B125.1 NSF 61 - Section 9 NSF 372 (Low Lead Content) ANSI A117.1 (ADA)

Product Specifications:

Water Station w/ Pedestal Type Retro Glass Filler, 18 Gauge Stainless Steel Drip Pan, 1/4" Tailpiece for Copper Tubing & 1-1/4" Drain

equip Foodservice Accessories



2 Saddleback Cove, P.O. Box 1088 Travelers Rest, South Carolina 29690 Phone: 800.891.4808 Fax: 800.868.0084 equip.tsbrass.com

JRM Checked: Drawn: 093 - Blossom - New Build

KJG

JHB

Date:

08/13/18

Scale:

NTS

Sheet: 2 of 2 Page: 172

Approved: **Restaurant & Store Equipment Company**



230 West 700 South, Salt Lake City, UT 84101 (801) 364-1981 (800) 877-0087 Fax (801) 355-2029

Submittal Sheet

02/20/2020

ITEM# 81 - COFFEE BREWER (1 EA REQ'D)

BUNN 12950.0283

12950.0283 CWTF20-3 Coffee Brewer, automatic, with 1 lower and 2 upper warmers, brews 5.1 gallons per hour, hot water faucet, stainless steel funnel, pourover feature, stainless decor, 120v/60/1-ph, 17.9 amps, 2150 watts, UL, NSF

ELECTRICAL

		VOLTS	CYCLE	PHASE	CONN	AFF	NEMA	AMPS	KW	HP	MCA	МОСР
1	. [120	60	1				17.9	2.15			

WATER WASTE

	НОТ	НОТ	нот	COLD	COLD	FILTERED	FILTERED	CONDENSER	CONDENSER		INDIR
	SIZE	AFF	GPH	SIZE	AFF	SIZE	AFF	INLET SIZE	OUTLET SIZE		SIZ
1				1/4"						1	

	INDIRECT SIZE	DIRECT SIZE
1		

CWTF20-3, SF (2U/1L Warmer)

18.9" x 21.4" x 8.4" (48.0cm x 54.4cm x 21.3cm)

- Model is space-saving 8.5" (21.6cm) wide
- All stainless steel construction
- Hot water faucet and pourover feature
- SplashGard® funnel deflects hot liquids away from the hand



Agency:





Servers and airpots sold separately

Specifications

Water Access: Plumbed

Funnel: Stainless Steel

Finish: Stainless

Faucet: Upper

Product #: 12950.0283

Warmers: Two Upper/ One Lower

Additional Features

Pourover Option

Electrical & Capacity Cord 8oz cups/hr Input H2O # Wires Volts Watts Phase Hertz Amps Plug Type Attached 236ml cups/hr plus Ground Temp. 17.9 2150 82 2 120 No 60°F (15.5°C) 1 60

Plumbing Requirements

PSI	kPa	Fitting Supplied	Water Flow Required (GPM)
20-90	138-621	1/4" Male Flare Fitting	-

CAD Drawings


2D	Revit	KLC		
•				



093 - Blossom - New Build

BUNN® reserves the right to change specifications and product design without notice. Such revisions do not entitle the buyer to corresponding changes, improvements, additions or replacements for previously purchased equipment. Created on:

08/29/2017

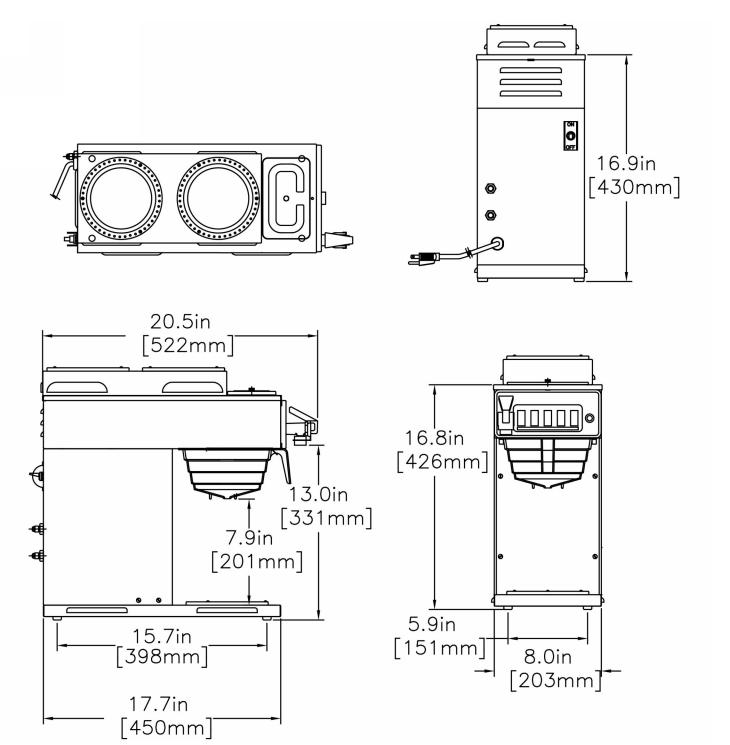

		Unit		Shipping					
	Width	Height	Depth	Width Height		Depth	Weight	Volume	
English	8.4 in.	18.9 in.	21.4 in.	11.9 in.	22.5 in.	25.9 in.	33.550 lbs	5.440 ft ³	
Metric	21.3 cm	48.0 cm	54.4 cm	30.2 cm	57.2 cm	65.8 cm	15.218 kgs	0.154 m³	



BUNN® reserves the right to change specifications and product design without notice. Such revisions do not entitle the buyer to corresponding changes, improvements, additions or replacements for previously purchased equipment.

Created on:

08/29/2017

Related Products & Accessories: CWTF20-3, SF (2U/1L Warmer)(12950.0283)















Created on:

08/29/2017

Serving & Holding Options: CWTF20-3, SF (2U/1L Warmer)(12950.0283)



EASY POUR,(BLK) 1/CS

Product #:06100.0101



EASY POUR,(BLK) 2/CS

Product #:06100.0102



JARRAS

Product #:06100.0102



EASY POUR,(BLK) 3/CS

Product #:06100.0103



JARRAS

Product #:06100.0103



EASY POUR,(BLK) 6/CS

Product #:06100.0106



JARRAS

Product #:06100.0106



EASY POUR, (BLK) 12/CS

Product #:06100.0112



EASY POUR, (BLK) 24/CS

Product #:06100.0124



EASY POUR,(BLK) 6-1/

Product #:06100.0156



EASY POUR,(ORN) 1/CS

Product #:06101.0101



EASY POUR,(ORN) 2/CS

Product #:06101.0102



JARRAS

Product #:06101.0102



EASY POUR,(ORN) 3/CS

Product #:06101.0103



EASY POUR,(ORN) 6/CS

Product #:06101.0106



JARRAS

Product #:06101.0106



EASY POUR,(ORN) 12/ CS

Product #:06101.0112



EASY POUR,(ORN) 24/ CS

Product #:06101.0124



DECANTER,GLASS-BLK 12C 24/CS

Product #:42400.0024



DECANTER,GLASS-BLK 12CUP 1PK

Product #:42400.0101



BUNN® reserves the right to change specifications and product design without notice. Such revisions do not entitle the buyer to corresponding changes, improvements, additions or replacements for previously purchased equipment. For most current specifications and other info visit bunn.com.

BUNN 12950.0283 Item #81

Serving & Holding Options: CWTF20-3, SF (2U/1L Warmer)(12950.0283)







DECANTER, GLASS-ORN 12 CUP 1PK

Product #:42401.0101





Page: 178



230 West 700 South, Salt Lake City, UT 84101 (801) 364-1981 (800) 877-0087 Fax (801) 355-2029

Submittal Sheet

02/20/2020

ITEM# 82 - NUGGET ICE MAKER (1 EA REQ'D)

Manitowoc RNF0620A

Ice Maker, nugget style, air-cooled, self-contained condenser, 22"W x 23-5/8"D x 26"H, production capacity up to 591 lb/24 hours at 70°/50° (451 lb AHRI certified at 90°/70°), stainless steel exterior, R404A, 1 HP, NSF, cULus, CE, cETLus The spec sheet for this item can be viewed on item 35)

ACCESSORIES

Mfr	Qty	Model	Spec
Manitowoc	1	WARRANTY- RF/RFS/RNS	3 year parts & labor (Machine), 5 parts & 3 years labor (Compressor), standard
Manitowoc	1		(-161) 115v/60/1-ph, 16.3 amps, standard
Manitowoc	1	K00472	Bin Adapter, for 22" Indigo, Indigo NXT, RFF, RNF ice machine on a 30" B-Series Bin, D-400, D-570 Bin, or 30" Hotel Dispenser (not for IB)
Manitowoc	1	AUGER	

ELECTRICAL

	VOLTS	CYCLE	PHASE	CONN	AFF	NEMA	AMPS	KW	HP	MCA	МОСР
1									1		
2	115	60	1				16.3				

WATER

WASTE

	HOT SIZE	HOT AFF	HOT GPH	COLD SIZE	COLD AFF	FILTERED SIZE	FILTERED AFF	CONDENSER INLET SIZE	CONDENSER OUTLET SIZE
1				3/8"					

	INDIRECT	DIRECT
	SIZE	SIZE
1	1/2"	

PLUMBING 1 REMARKS

Drain for ice maker



230 West 700 South, Salt Lake City, UT 84101 (801) 364-1981 (800) 877-0087 Fax (801) 355-2029

Submittal Sheet

02/20/2020

ITEM# 83 - DISPENSER, BEVERAGE/CARBONATED & NON-CARBONATED (1 REQ'D)

Lancer *PROVIDED BY SODA VENDOR*

Dispenser, Beverage/Carbonated & Non-Carbonated



230 West 700 South, Salt Lake City, UT 84101 (801) 364-1981 (800) 877-0087 Fax (801) 355-2029

Submittal Sheet

02/20/2020

ITEM# 84 - DROP-IN SINK (1 EA REQ'D)

Advance Tabco DI-1-10SP

Drop-In Sink, 1-compartment, 12"W x 18-1/2"D O.A., 10"W x 14"D front-to-back x 10" deep bowl, 6" backsplash, 6" tapered side splash, includes: gooseneck deck mounted faucet 4" O.C. & 3-1/2" stainless steel drain with basket, 20/304 stainless steel, NSF (mounting brackets & nuts included)

WATER

WASTE

	HOT	HOT	HOT	COLD	COLD	FILTERED	FILTERED	CONDENSER	CONDENSER
	SIZE	AFF	GPH	SIZE	AFF	SIZE	AFF	INLET SIZE	OUTLET SIZE
1									

	INDIRECT	DIRECT
	SIZE	SIZE
1		1-1/2"

PLUMBING 1 REMARKS

(1) set of 1/2" faucet holes, 4" OC



STAINLESS STEEL

DROP-IN SINKS

One Compartment - FOR HAND SINK USE

Sinks Include Gooseneck Faucet & Drain



ltem #:	Qty #:
Model #:	
Project #:	

FEATURES:

One piece seamless Deep Drawn sink bowl design.

All sink bowls have a large liberal radii with a minimum dimension of 2" and are rectangular in design for increased capacity.

Self-Rim Design. Mounting clips provided accommodates all thicknesses of counter. (Quantity supplied varies based on drop in sink ordered).

Includes 4" O.C. K-52 faucet.

Includes 3" Drain Basket Drain*.

*DI-1-25 Includes 2" Drain with Strainer Plate.





DI-1-5

DI-1-25

CONSTRUCTION:

Unit fabricated from one sheet of stainless steel.

All bowls are Sound Deadened.

Units feature Advance Tabco's **Smart Finish**TM.

MECHANICAL:

Faucet supply is 1/2" IPS male thread.

Deck mounted faucet is furnished with aerator and 4" O.C.

MATERIAL:

20 gauge type 304 series stainless steel.

Faucets are brass-nickel plated.

Drains are 1-1/2" IPS.



DI-1-5SP

New 6" Rear & Side







STANDARD MOUNTING CLIPS

For countertops over 7/8" and up to 2" thick.

Replacement # K-28 (Per Sink)



DI-1-10SP



DI-1-35

Available Faucets & Accessories	Model #	Qty
Deck Mounted 3 1/2" Gooseneck. 4" O.C.	K-52	
Deck Mounted 8 1/2" Gooseneck. 4" O.C.	K-55	
Deck Mounted Swing w/Spray. 8" O.C.*	K-58	
Deck Mtd. X.H.D. 3 1/2" Gooseneck. 4" O.C.	K-62	
Mounting Clips (Bag of 4).	K-28	

^{*}REQUIRES K-472 FAUCET HOLE REVISION

MARNING: Faucets on this page may expose you to chemicals, including lead, that are known to the State of California to cause cancer or birth defects or other reproductive harm. For more Info, visit www.p65warnings.ca.gov.



Customer Service Available To Assist You 1-800-645-3166 8:30 am - 8:00 pm E.S.T.


For Orders & Customer Service: Email: customer@advancetabco.com or Fax: 631-242-6900

For Smart Fabrication™ Quotes: Email: smartfab@advancetabco.com or Fax: 631-586-2933

Page: 182

DIMENSIONS and SPECIFICATIONS

TOL ± .125" Supplied with K-52 Faucet ALL DIMENSIONS ARE TYPICAL

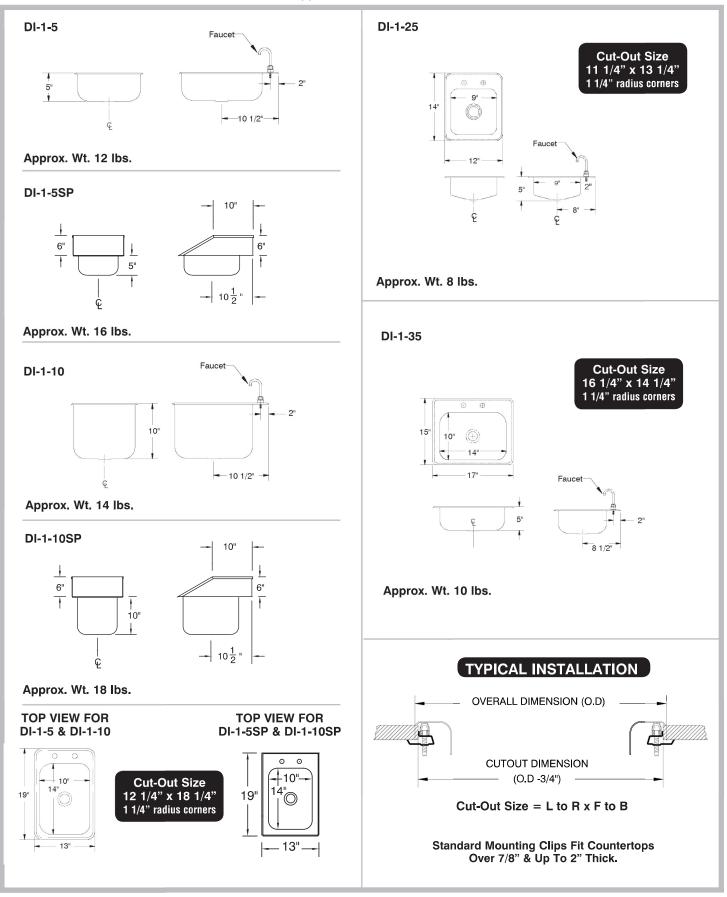



ADVANCE TABCO is constantly engaged in a program of improving our products. Therefore, we reserve the right to change specifications without prior notice.



230 West 700 South, Salt Lake City, UT 84101 (801) 364-1981 (800) 877-0087 Fax (801) 355-2029

Submittal Sheet

02/20/2020

ITEM# 86 - **SPARE*** (1 REQ'D)

Custom **SPARE***



230 West 700 South, Salt Lake City, UT 84101 (801) 364-1981 (800) 877-0087 Fax (801) 355-2029

Submittal Sheet

02/20/2020

ITEM# 87 - **SPARE*** (2 REQ'D)

Custom **SPARE***



230 West 700 South, Salt Lake City, UT 84101 (801) 364-1981 (800) 877-0087 Fax (801) 355-2029

Submittal Sheet

02/20/2020

ITEM# 88 - **SPARE*** (1 REQ'D)

Custom **SPARE***



230 West 700 South, Salt Lake City, UT 84101 (801) 364-1981 (800) 877-0087 Fax (801) 355-2029

Submittal Sheet

02/20/2020

ITEM# 89 - **SPARE*** (1 REQ'D)

Custom **SPARE***



230 West 700 South, Salt Lake City, UT 84101 (801) 364-1981 (800) 877-0087 Fax (801) 355-2029

Submittal Sheet

02/20/2020

ITEM# 90 - UNDERCOUNTER REFRIGERATOR (1 EA REQ'D)

True TUC-48-ADA-HC

Undercounter Refrigerator, 34" working height, 33 - 38°F, (2) stainless steel doors, (4) PVC coated adjustable wire shelves, stainless steel top & sides, clear coated aluminum interior with stainless steel floor, 3" castors, R290 Hydrocarbon refrigerant, 1/5 HP, 115v/60/1-ph, 3.0 amps, NEMA 5-15P, cULus, UL EPH Classified, CE, ADA Compliant, Made in USA

ELECTRICAL

	VOLTS	CYCLE	PHASE	CONN	AFF	NEMA	AMPS	KW	HP	MCA	МОСР
1	115	60	1	Cord & Plug		5-15P	3		1/5		

	7				7
	/	1	4	4	R

TRUE MANUFACTURING CO., INC. U.S.A. FOODSERVICE DIVISION

2001 East Terra Lane • O'Fallon, Missouri 63366-4434 • (636)240-2400
Fax (636)272-2408 • Toll Free (800)325-6152 • Intl Fax# (001)636-272-7546
Parts Dept. (800)424-TRUE • Parts Dept. Fax# (636)272-9471 • www.truemfg.com

Project Name:	AIA#
Location:	
Item #: Qty:	. SIS #
Model #:	

Model:

TUC-48-ADA-HC

Undercounter:

ADA Compliant Solid Door Refrigerator with Hydrocarbon Refrigerant



TUC-48-ADA-HC

- Designed using the highest quality materials and components to provide the user with colder product temperatures, lower utility costs, exceptional food safety and the best value in today's food service marketplace.
- 3" (77 mm) diameter stem castors standard. 34" (864 mm) work surface height. Complies with the Americans with Disabilities Act (ADA) requirements.
- ▶ Factory engineered, self-contained, capillary tube system using environmentally friendly R290 hydrocarbon refrigerant that has zero (0) ozone depletion potential (ODP), & three (3) global warming potential (GWP).
- Oversized, environmentally friendly forced-air refrigeration system holds 33°F to 38°F (.5°C to 3.3°C).
- All stainless steel front, top and ends. Corrosion resistant GalFan coated steel back.
- Interior attractive, NSF approved, clear coated aluminum liner with stainless steel floor.
- Heavy duty PVC coated wire shelves.
- Foamed-in-place using a high density, polyurethane insulation that has zero ozone depletion potential (ODP) and zero global warming potential (GWP).

ROUGH-IN DATA

Specifications subject to change without notice. Chart dimensions rounded up to the nearest 1/8" (millimeters rounded up to next whole number).

				Cabinet Dimensions (inches) (mm)		Counter				NEMA	Cord Length (total ft.)	Crated Weight (lbs.)
Model	Doors	Shelves	L	D†	H*	Height	HP	Voltage	Amps		(total m)	(kg)
TUC-48-ADA-HC	2	4	483/8	301/8	29¾	34	1/5	115/60/1	3.0	5-15P	7	260
			1229	766	756	864	1/4	230-240/50/1	1.63	A	2 13	118

† Depth does not include 1" (26 mm) for rear bumpers.

* Height does not include 4" (102 mm) for castors.

▲ Plug type varies by country.



Model:

TUC-48-ADA-HC

Undercounter: ADA Compliant Solid Door Refrigerator with Hydrocarbon Refrigerant



STANDARD FEATURES

DESIGN

- True's undercounter units are designed with enduring quality that protects your long term investment.
- True's commitment to using the highest quality materials and oversized refrigeration systems provides the user with colder product temperatures, lower utility costs, exceptional food safety and the best value in today's food service marketplace.

REFRIGERATION SYSTEM

- Factory engineered, self-contained, capillary tube system using environmentally friendly R290 hydro carbon refrigerant that has zero (0) ozone depletion potential (ODP), & three (3) global warming potential (GWP).
- Oversized, factory balanced refrigeration system with guided airflow to provide uniform product temperatures.
- High capacity, factory balanced refrigeration system that maintains cabinet temperatures of 33°F to 38°F (.5°C to 3.3°C) for the best in food preservation.
- State of the art, electronically commutated evaporator and condenser fan motors. ECM motors operate at higher peak efficiencies and move a more consistent volume of air which produces less heat, reduces energy consumption and provides greater motor reliability.
- Condensing unit access in back of cabinet, slides out for easy maintenance.

CABINET CONSTRUCTION

Exterior - stainless steel front, top and ends.
 Corrosion resistant GalFan coated steel back.

- Interior attractive, NSF approved, clear coated aluminum liner. Stainless steel floor with coved corners.
- Insulation entire cabinet structure and solid doors are foamed-in-place using Ecomate. A high density, polyurethane insulation that has zero ozone depletion potential (ODP) and zero global warming potential (GWP).
- 3" (77 mm) diameter stem castors. 34" (864 mm) work surface height. Compliant with American Disablities Act (ADA) requirements.

DOORS

- Stainless steel exterior with clear aluminum liner to match cabinet interior.
- Each door fitted with 12" (305 mm) long recessed handle that is foamed-in-place with a sheet metal interlock to ensure permanent attachment.
- Positive seal self-closing doors with 90° stay open feature. Doors swing within cabinet dimensions.
- Magnetic door gaskets of one piece construction, removable without tools for ease of cleaning.

SHELVING

- Four (4) adjustable, heavy duty PVC coated wire shelves 21% "L x 16"D (548 mm x 407 mm).
 Four (4) chrome plated shelf clips included per shelf.
- Shelf support pilasters made of same material as cabinet interior; shelves are adjustable on ½" (13 mm) increments.

MODEL FEATURES

- Evaporator is epoxy coated to eliminate the potential of corrosion.
- NSF/ANSI Standard 7 compliant for open food product.

ELECTRICAL

 Unit completely pre-wired at factory and ready for final connection to a 115/60/1 phase, 15 amp dedicated outlet. Cord and plug set included.




OPTIONAL FEATURES/ACCESSORIES


Upcharge and lead times may apply.

- □ 230 240V / 50 Hz.
- ☐ Barrel locks (factory installed). Requires one per door.
- ☐ Single overshelf.
- Double overshelf.
- ☐ Stacking collar.
- 30" (762 mm) deep, ½" (13 mm) thick, white polyethylene cutting board. Requires "L" brackets.
- □ 30" (762 mm) deep, ½" (13 mm) thick, composite cutting board. Requires "L" brackets.
- ☐ Heavy duty 16 gauge top.
- ☐ Exterior rectangular digital temperature display (factory installed).
- ☐ Standard height units with 5" (127 mm) diameter castors. 36" (915 mm) work surface height.
- ☐ Low profile models with 31 %" (810 mm) work surface height.

PLAN VIEW

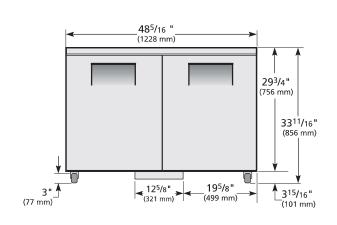

ELEVATION

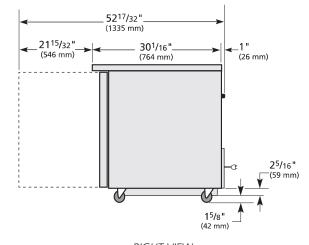

RIGHT VIEW

WARRANTY

Three year warranty on all parts and labor and an additional 2 year warranty on compressor. (U.S.A. only) METRIC DIMENSIONS ROUNDED UP TO THE NEAREST WHOLE MILLIMETER

SPECIFICATIONS SUBJECT TO CHANGE WITHOUT NOTICE

KCL M	Лodel	Elevation	Right	Plan	3D	Back
T T	UC-48-ADA-HC	TFQY19E	TFQY19S	TFQY02P	TFQY193	

TRUE MANUFACTURING CO., INC.

2001 East Terra Lane • O'Fallon, Missouri 63366-4434 • (636)240-2400 • Fax (636)272-2408 • Toll Free (800)325-6152 • Intl. Fax# (001)636-272-7546 • www.truemfg.com



230 West 700 South, Salt Lake City, UT 84101 (801) 364-1981 (800) 877-0087 Fax (801) 355-2029

Submittal Sheet

02/20/2020

ITEM# 91 - DISPLAY CASE, REFRIGERATED SUSHI (1 EA REQ'D)

Hoshizaki HNC-150BA-L-SLH

Refrigerated Display/Sushi Case, countertop, 59-1/10"W x 13-3/5"D x 11"H, front curved glass, (4) service side glass sliding doors, (4) solid food mount plates, LED lighting, stainless steel exterior, self-contained refrigeration on left, R600A Hydrocarbon refrigerant, cord, NEMA 5-15P, cUL, cETLus, NSF

ACCESSORIES

Mfr	Qty Model	Spec
Hoshizaki	1	Warranty: 1-Year parts & labor on entire machine
Hoshizaki	1	Warranty: 2-Year parts & labor on compressor, evaporator & air-cooled condenser
Hoshizaki	1	Warranty: 5-Year parts on compressor & air-cooled condenser
Hoshizaki	1	115v/60/1-ph 0.9 amps standard

ELECTRICAL

	VOLTS	CYCLE	PHASE	CONN	AFF	NEMA	AMPS	KW	HP	MCA	МОСР
1				Cord & Plug		5-15P					
2	115	60	1				.9				



HNC Series

Stainless Steel Countertop Refrigerated Display Case with LED Lights



HNC Series 06/14/19 Item # 13545

Item #: Project: WxDxH Qtv: HNC-120BA-R(L)-SLH AIA#:


47.2" x 13.6" x 11" HNC-150BA-R(L)-SLH

59.1" x 13.6" x 11"

HNC-180BA-R(L)-SLH 70.9" x 13.6" x 11"

HNC-210BA-R(L)-SLH 82.7" x 13.6" x 11"



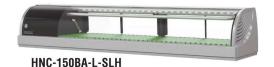




HNC-210BA-R-SLH

Intertek Verified



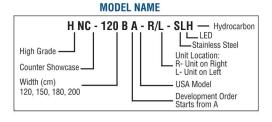

Features

- ► LED lights create a perfectly illuminated display
- Elegant curved front glass design enhances product on display
- Condenser airflow comes in the back and out the side
- · Large diameter 1 inch drains at front
- NSF approved thermometer
- Ceiling easier to clean
- Plate space on top of unit, 5.6 inches
- Larger front to back interior, 11 inches
- · Interior floor has a radius at all four sides
- · Self-contained refrigeration unit easy to install
- Large diameter upper evaporator with tin plating
- · Slightly taller doors with plastic seal at end, opposite of the handle
- Solid food plates with radius groove to fit sushi foods
- · R600a Refrigerant

Refrigerated Display Case - Not for overnight storage

1 Year Parts & Labor on entire unit. 2 Year Parts & Labor on compressor. evaporator, air-cooled condenser. 5 Year Parts on Compressor; air-cooled condenser. Valid in United States, Canada, Puerto Rico and U.S. Territories. Contact factory for warranty in other countries

(Condenser	Model	Interior Dimensions W x D x H	Net Capacity	Access Food Mounts	ories In	cluded (p Vinyl Hose	Joint	Number of Rear Doors	Amperage	Voltage	Refrigerant Charge Amount	Shipping Weight	Shipping Dimensions W x D x H
ı	Air	HNC-120BA-L(R)-SLH	33.3" x 11.3" x 6.2"	1.48ft³	3	4	1	2	2	Rated: 0.9A Starting: 15A	115V/60/1	1.41 oz/40 g	104 lbs.	51.2" x 16.9" x 20.4"
ı	Air	HNC-150BA-L(R)-SLH	45.1" x 11.3" x 6.2"	2.01ft ³	4	4	1	2	4	Rated: 0.9A Starting: 15A	115V/60/1	1.48 oz/42 g	126 lbs.	63" x 16.9" x 20.4"
ı	Air	HNC-180BA-L(R)-SLH	56.9" x 11.3" x 6.2"	2.54ft ³	5	4	1	2	4	Rated: 1.1A Starting: 15A	115V/60/1	1.58 oz/45 g	139 lbs.	74.8" x 16.9" x 20.4"
	Air	HNC-210BA-L(R)-SLH	68.7" x 11.3" x 6.2"	3.07ft³	6	4	1	2	4	Rated: 1.1A Starting: 15A	115V/60/1	1.76 oz/50 g	157 lbs.	86.6" x 16.9" x 20.4"

Food Mounts

When food temperature is too low





For more intensive cooling



Operating Limits

- Ambient Temp Range
- Saturation Temp
- Voltage Variation
- Refrigeration System
- · Electrical Consumption
- Power Supply Capacity
- 50°F 80°F* Approx. 39°F*
- *(Ambient Temp. 80°F, No Load) ± 10% (Rated voltage) Convection cooling

100W (HNC-120 and HNC-150) 130W (HNC-180 and HNC-210) 0.47kVA (4.1A)

Service

• Allow 6" (15 cm) clearance between the condenser air inlet/outlet and the wall or other equipment for proper air circulation. The rear of the showcase should have enough space for a smooth operation of the power switch and for easy access to the louver and air filter. Open space is required at the top of the showcase.


Showcase Construction

- · Exterior: Clear glass, ABS plastic, PVC plastic, Stainless Steel
- · Interior: Clear glass, ABS plastic, Stainless Steel

Hoshizaki reserves the right to change specifications without notice.



HNC Series 06/14/19 Item # 13545

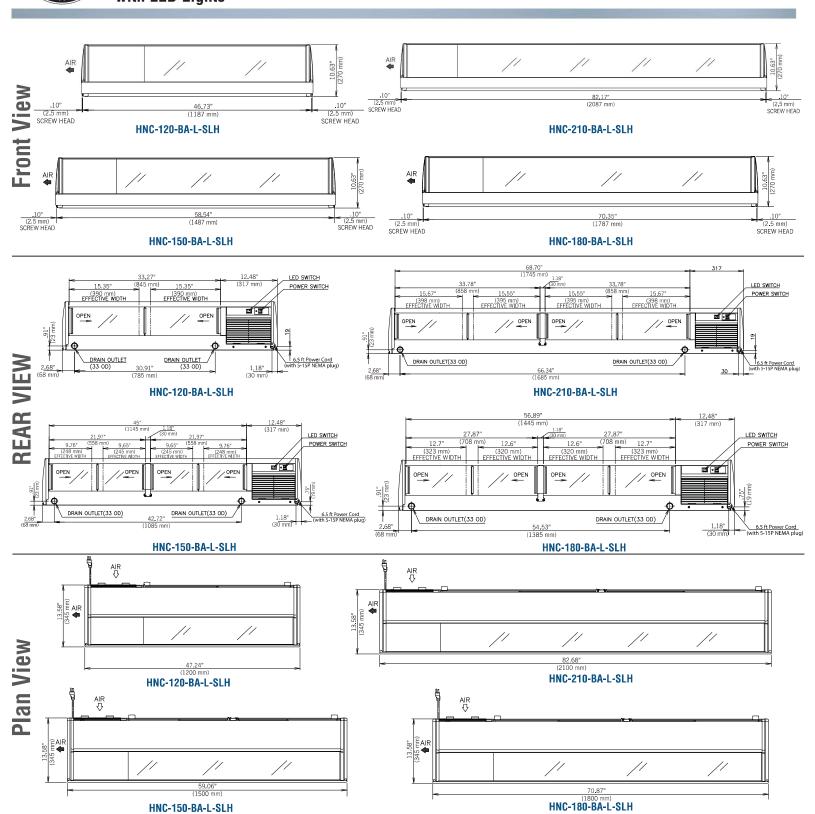

Side View

All models side view

.51" (13 mm)

AIR <⊐



230 West 700 South, Salt Lake City, UT 84101 (801) 364-1981 (800) 877-0087 Fax (801) 355-2029

Submittal Sheet

02/20/2020

ITEM# 92 - REACH-IN UNDERCOUNTER FREEZER (1 EA REQ'D)

True TUC-27F-HC

Undercounter Freezer, -10°F, (1) stainless steel door, (2) PVC coated adjustable wire shelves, stainless steel top, front & sides, clear coated aluminum interior with stainless steel floor, 5" castors, R290 Hydrocarbon refrigerant, 1/4 HP, 115v/60/1-ph, 2.3 amps, NEMA 5-15P, cULus, UP EPH Classified, CE, Made in USA, ENERGY STAR® ACCESSORIES

Mfr	Qty Model	Spec
True	1	Self-contained refrigeration standard
True	1	Warranty - 7 year compressor (self-contained only), please visit www.Truemfg.com for specifics
True	1	Warranty - 3 year parts and labor, please visit www.Truemfg.com for specifics

ELECTRICAL

	VOLTS	CYCLE	PHASE	CONN	AFF	NEMA	AMPS	KW	HP	MCA	МОСР
1	115	60	1	Cord & Plug		5-15P	2.3		1/4		15.0

-			
1	-	-	
			(F

TRUE FOOD SERVICE EQUIPMENT, INC.

2001 East Terra Lane • O'Fallon, Missouri 63366-4434 • (636)240-2400 Fax (636)272-2408 • Toll Free (800)325-6152 • Intl Fax# (001)636-272-7546 Parts Dept. (800)424-TRUE • Parts Dept. Fax# (636)272-9471 • www.truemfg.com

Project Name: _		AIA#
Location:		
Item #:	Qty:	SIS #
Model #:		

Model:

TUC-27F-HC

Undercounter:

Solid Door Freezer with Hydrocarbon Refrigerant



TUC-27F-HC

- True's undercounter units are designed with enduring quality that protects your long term investment.
- Designed using the highest quality materials and components to provide the user with colder product temperatures, lower utility costs, exceptional food safety and the best value in today's food service marketplace.
- Factory engineered, self-contained, capillary tube system using environmentally friendly R290 hydro carbon refrigerant that has zero (0) ozone depletion potential (ODP), & three (3) global warming potential (GWP).
- Energy Efficient, environmentally friendly forced-air refrigeration system holds -10°F (-23.3°C). Ideally suited for both frozen foods and ice cream.
- All stainless steel front, top and ends. Corrosion resistant GalFan coated steel back.
- Interior attractive, NSF approved, clear coated aluminum liner. Stainless steel floor with coved corners.
- Front breathing.
- ▶ Heavy duty PVC coated wire shelves.
- Automatic defrost system timeinitiated, time-terminated.
- Foamed-in-place using a high density, polyurethane insulation that has zero ozone depletion potential (ODP) and zero global warming potential (GWP).

ROUGH-IN DATA

Specifications subject to change without notice. Chart dimensions rounded up to the nearest 1/8" (millimeters rounded up to next whole number).

				Cabinet Dimensions (inches) (mm)					NEMA	Cord Length (total ft.)	Crated Weight (lbs.)
Model	Doors	Shelves	L	D†	H*	HP	Voltage	Amps	Config.	, ,	(kg)
TUC-27F-HC	1	2	27%	301/8	29¾	1/4	115/60/1	2.3	5-15P	7	190
			702	766	756	1/4	230-240/50/1	1.3	A	2.13	87

† Depth does not include 1" (26 mm) for rear bumpers.

* Height does not include 61/4" (159 mm) for castors or 6" (153 mm) for optional legs.

▲ Plug type varies by country.



Model:

TUC-27F-HC

Undercounter:

Solid Door Freezer with Hydrocarbon Refrigerant



STANDARD FEATURES

DESIGN

 True's commitment to using the highest quality materials and oversized refrigeration systems provides the user with colder product temperatures, lower utility costs, exceptional food safety and the best value in today's food service marketplace.

REFRIGERATION SYSTEM

- Factory engineered, self-contained, capillary tube system using environmentally friendly R290 hydro carbon refrigerant that has zero (0) ozone depletion potential (ODP), & three (3) global warming potential (GWP).
- Oversized, factory balanced refrigeration system with guided airflow to provide uniform product temperatures.
- High capacity, factory balanced refrigeration system that maintains -10°F (-23.3°C) temperatures. Ideal for both frozen foods and ice cream.
- State of the art, electronically commutated evaporator and condenser fan motors. ECM motors operate at higher peak efficiencies and move a more consistent volume of air which produces less heat, reduces energy consumption and provides greater motor reliability.
- Condensing unit access in back of cabinet, slides out for easy maintenance.
- Automatic defrost system time-initiated, time-terminated.

CABINET CONSTRUCTION

Exterior - stainless steel front, top and ends.
 Corrosion resistant GalFan coated steel back.

- Interior attractive, NSF approved, clear coated aluminum liner. Stainless steel floor with coved corners.
- Insulation entire cabinet structure and solid door are foamed-in-place using a high density, polyurethane insulation that has zero ozone depletion potential (ODP) and zero global warming potential (GWP).
- 5" (127 mm) diameter stem castors locks provided on front set. 36" (915 mm) work surface height.

DOOR

- Stainless steel exterior with clear aluminum liner to match cabinet interior.
- Door fitted with 12" (305 mm) long recessed handle that is foamed-in-place with a sheet metal interlock to ensure permanent attachment.
- Positive seal self-closing door with 90° stay open feature. Door swings within cabinet dimensions.
- Magnetic door gaskets of one piece construction, removable without tools for ease of cleaning.

SHELVING

- Two (2) adjustable, heavy duty PVC coated wire shelves 23 ¼ "L x 16" D (591 mm x 407 mm). Four (4) chrome plated shelf clips included per shelf.
- Shelf support pilasters made of same material as cabinet interior; shelves are adjustable on ½" (13 mm) increments.

MODEL FEATURES

- Evaporator is epoxy coated to eliminate the potential of corrosion.
- NSF/ANSI Standard 7 compliant for open food product.

ELECTRICAL

 Unit completely pre-wired at factory and ready for final connection to a 115/60/1 phase, 15 amp dedicated outlet. Cord and plug set included.





OPTIONAL FEATURES/ACCESSORIES

Upcharge and lead times may apply.

- □ 230 240V / 50 Hz.
- \square 6" (153 mm) standard legs.
- \square 6" (153 mm) seismic/flanged legs.
- ☐ 2½" (64 mm) diameter castors.
- ☐ Barrel lock (factory installed).
- ☐ Single overshelf.
- ☐ Double overshelf.
- Stacking collar.
- 30" (762 mm) deep, ½" (13 mm) thick, white polyethylene cutting board. Requires "L" brackets.
- 30" (762 mm) deep, ½" (13 mm) thick, composite cutting board. Requires "L" brackets.
- ☐ Heavy duty 16 gauge tops.
- ☐ Exterior rectangular digital temperature display (factory installed).
- ADA compliant models with 34" (864 mm) work surface height.

PLAN VIEW

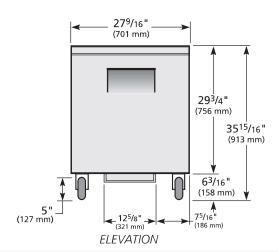

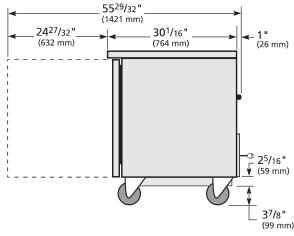

RIGHT VIEW

WARRANTY*

Three year warranty on all parts and labor and an additional 2 year warranty on compressor. (U.S.A. only)

METRIC DIMENSIONS ROUNDED UP TO THE NEAREST WHOLE MILLIMETER

(U.S.A. only)

SPECIFICATIONS SUBJECT TO CHANGE

"RESIDENTIAL APPLICATIONS: True assumes no liability for parts or labor coverage for component failure, factory defect or any other damages for units installed in non-commercial foodservice or residential applications.

KCL	Model	Elevation	vation Right Plan 3D QY01E TFQY01S TFQY01P TFQY0	3D	Back	
KCL	TUC-27F-HC	TFQY01E	TFQY01S	TFQY01P	TFQY013	

TRUE FOOD SERVICE EQUIPMENT

2001 East Terra Lane • O'Fallon, Missouri 63366-4434 • (636)240-2400 • Fax (636)272-2408 • Toll Free (800)325-6152 • Intl. Fax# (001)636-272-7546 • www.truemfg.com



230 West 700 South, Salt Lake City, UT 84101 (801) 364-1981 (800) 877-0087 Fax (801) 355-2029

Submittal Sheet

02/20/2020

ITEM# 94 - HAND SINK (1 EA REQ'D)

Advance Tabco 7-PS-60

Hand Sink, wall mounted, 14" wide x 10" front-to-back x 5" deep bowl, 20 gauge 304 stainless steel, with splash mounted gooseneck faucet, basket drain, wall bracket, NSF, cCSAus

The spec sheet for this item can be viewed on item 03)

WATER

WASTE

	HOT SIZE	HOT AFF	HOT GPH	COLD SIZE	 FILTERED SIZE	FILTERED AFF	CONDENSER INLET SIZE	CONDENSER OUTLET SIZE
1	1/2"			1/2"				

	INDIRECT SIZE	DIRECT SIZE
1		1-1/2"

PLUMBING 1 REMARKS

(1) set of 1" faucet holes, 4" OC, splash mount



230 West 700 South, Salt Lake City, UT 84101 (801) 364-1981 (800) 877-0087 Fax (801) 355-2029

Submittal Sheet

02/20/2020

ITEM# 95 - WIRE SHELVING (4 EA REQ'D)

Centaur C1842C

Super Erecta® Shelf, wire, 42"W x 18"D, Bright (zinc) finish, plastic split sleeves are included in each carton, NSF The spec sheet for this item can be viewed on item 50)

ACCESSORIES

Mfr	Qty	Model	Spec
Centaur	4	C86C	Super Erecta® SiteSelect™ Post, 86-1/2"H, adjustable leveling bolt, posts are grooved at 1" increments & numbered at 2" increments, double grooved every 8", Metroseal 3 epoxy coated corrosion-resistant finish with Microban® antimicrobial protection



230 West 700 South, Salt Lake City, UT 84101 (801) 364-1981 (800) 877-0087 Fax (801) 355-2029

Submittal Sheet

02/20/2020

ITEM# 96 - SHELVING, WIRE (4 REQ'D)

Centaur 1436BR Shelving, Wire



230 West 700 South, Salt Lake City, UT 84101 (801) 364-1981 (800) 877-0087 Fax (801) 355-2029

Submittal Sheet

02/20/2020

ITEM# 96 - WIRE SHELVING (4 EA REQ'D)

Centaur C1436C

Centaur® Shelving C Series Shelving, wire, 36"W x 14"D, chrome plated finish, NSF

The spec sheet for this item can be viewed on item 02)

ACCESSORIES

Mfr	Qty	Model	Spec
Centaur	4	C86C	Super Erecta® SiteSelect™ Post, 86-1/2"H, adjustable leveling bolt, posts are grooved at 1" increments & numbered at 2" increments, double grooved every 8", Metroseal 3 epoxy coated corrosion-resistant finish with Microban® antimicrobial protection



230 West 700 South, Salt Lake City, UT 84101 (801) 364-1981 (800) 877-0087 Fax (801) 355-2029

Submittal Sheet

02/20/2020

ITEM# 100 - HOOD INSTALLATION (1 EA REQ'D)

Resco INSTALLATION Hang Hoods (Mechanical by others)



230 West 700 South, Salt Lake City, UT 84101 (801) 364-1981 (800) 877-0087 Fax (801) 355-2029

Submittal Sheet

02/20/2020

ITEM# 100 - WALK-IN INSTALLATION (1 EA REQ'D)

Resco INSTALLATION
Assembly of Walk-In Box
Assembly of Walk-In Box, Drain Lines & Heat Tape



230 West 700 South, Salt Lake City, UT 84101 (801) 364-1981 (800) 877-0087 Fax (801) 355-2029

Submittal Sheet

02/20/2020

ITEM# 100 - EQUIPMENT INSTALLATION (1 EA REQ'D)

Resco INSTALLATION
Installation of Equipment



230 West 700 South, Salt Lake City, UT 84101 (801) 364-1981 (800) 877-0087 Fax (801) 355-2029

Submittal Sheet

02/20/2020

ITEM# 101 - CLOSURE PANELS (3 REQ'D)

Custom CLOSURE PANELS
Provide hood closures



230 West 700 South, Salt Lake City, UT 84101 (801) 364-1981 (800) 877-0087 Fax (801) 355-2029

Submittal Sheet

02/20/2020

ITEM# 102 - WALL FLASHING (2 REQ'D)

Custom WALL FLASHING
Provide & install flashing and cornerguards