


50 SOUTH

1000 EAST

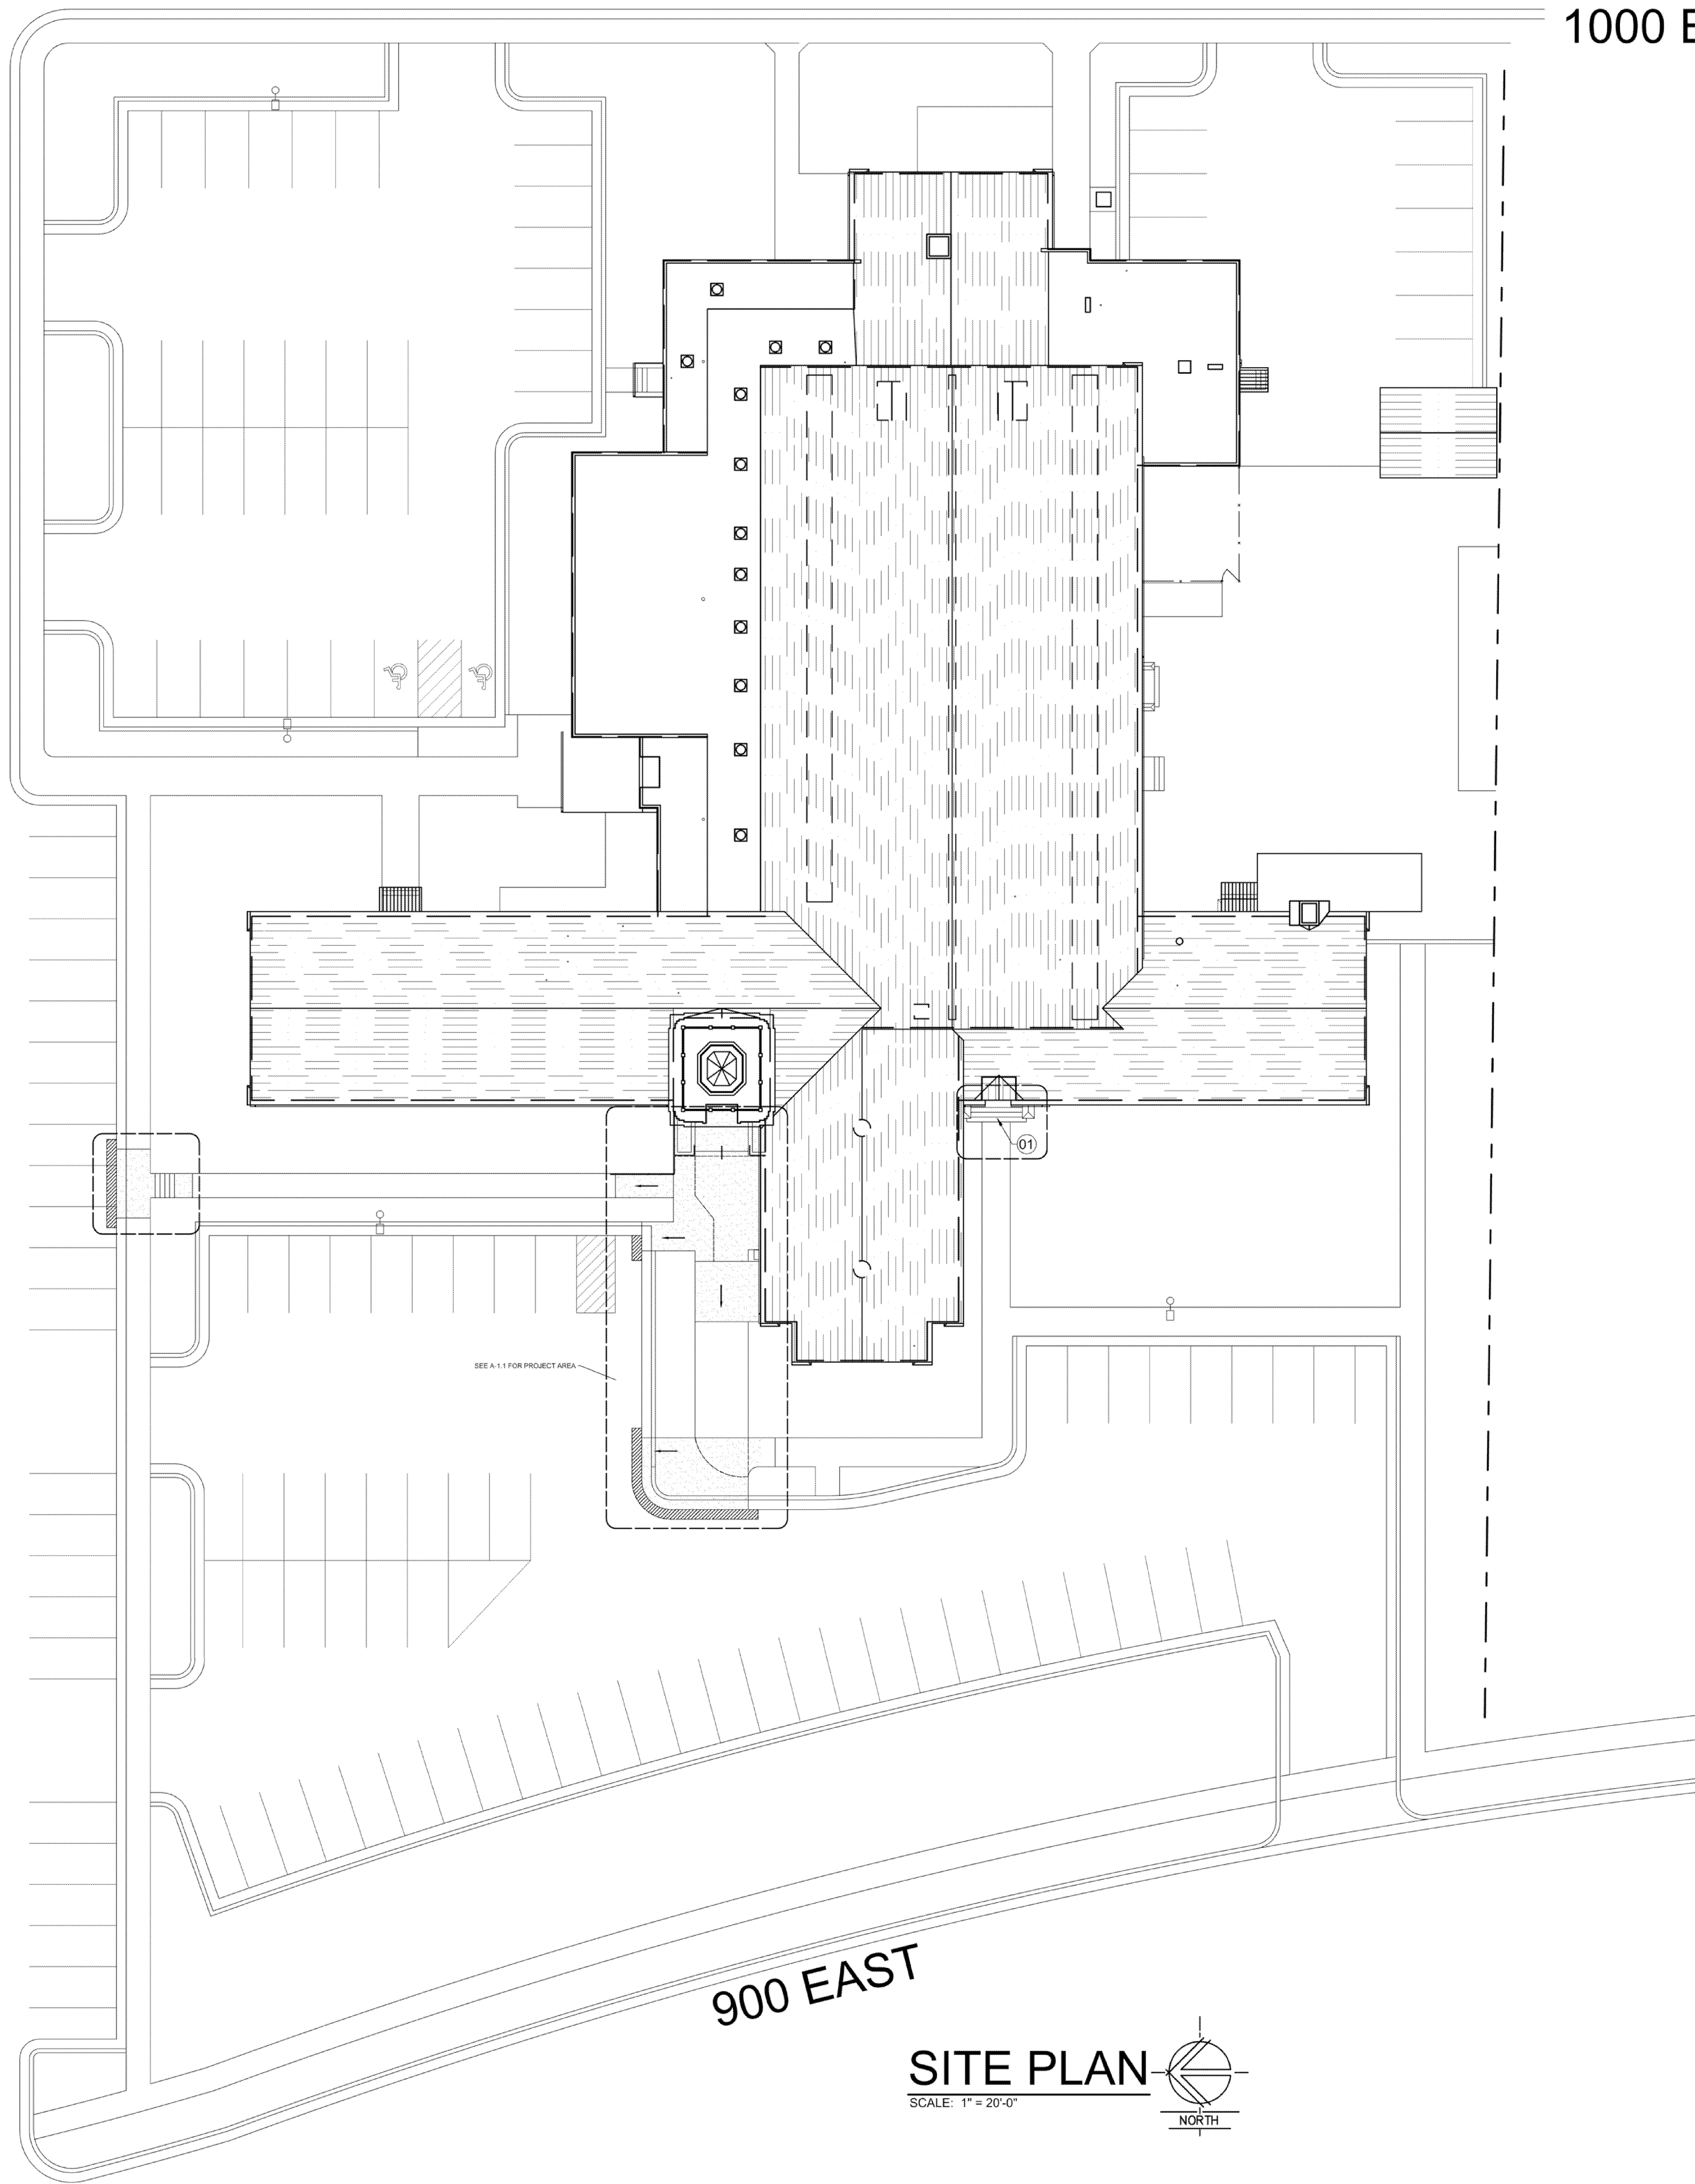

KEY NOTES:


- 01 CLEAN & REPAIR JOINTS AT PRECAST.
- FOR ALL OTHER NOTES SEE A-1.1

SEE A-1.1 FOR PROJECT AREA


900 EAST

SITE PLAN

SCALE: 1" = 20'-0"

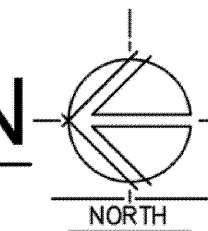

Architects
 RVA • Architects • Inc.
 ARCHITECTS • PLANNERS • (801) 373-1100

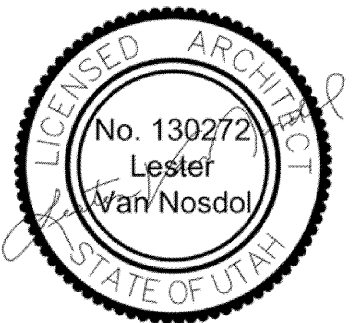

SIDEWALK REPLACEMENT FOR
BONNEVILLE 1, 5, 7
 85 SOUTH 900 EAST
 PROVO, UTAH


PROJECT FOR
 THE CHURCH OF
JESUS CHRIST
 OF LATTER-DAY SAINTS

MARK	DATE (MM/YY)	DESCRIPTION

PROJECT NUMBER: 16-21
 PLAN SERIES:
 PROPERTY NUMBER: 504-9164
 DATE: 03/27/2017

SHEET TITLE: SITE PLAN



SHEET: SD-1

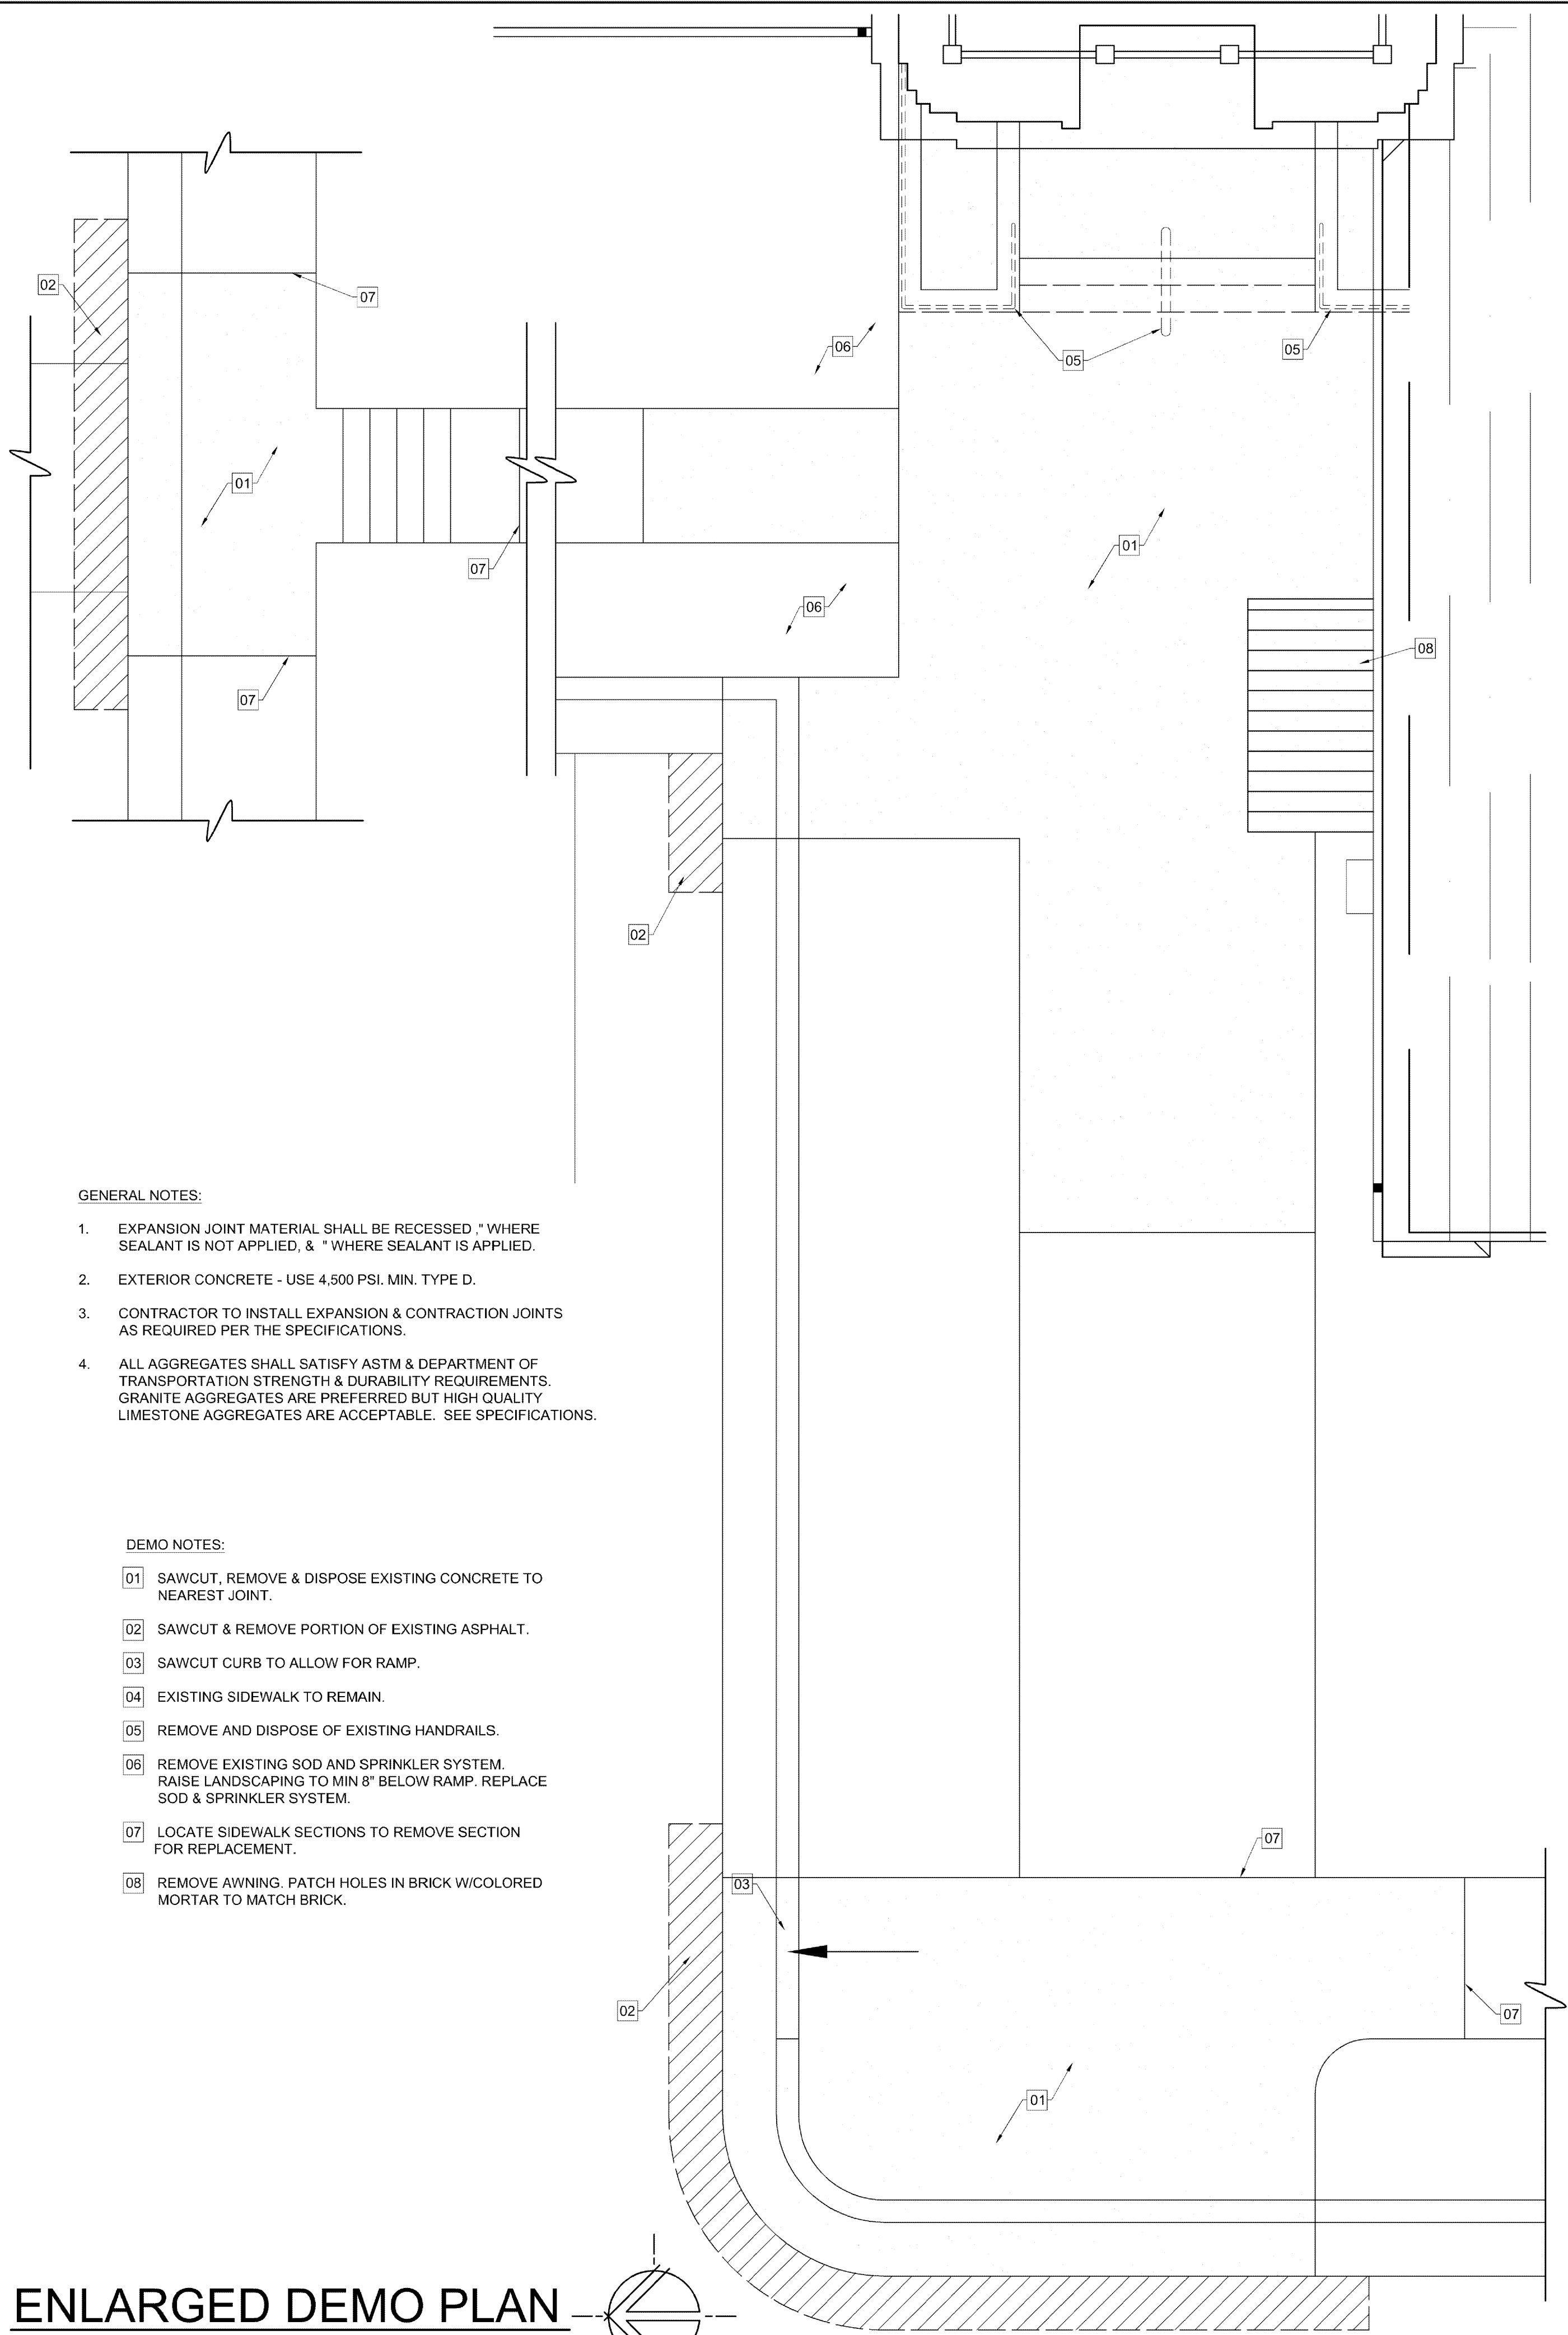

- GENERAL NOTES:**
- EXPANSION JOINT MATERIAL SHALL BE RECESSED * WHERE SEALANT IS NOT APPLIED, & * WHERE SEALANT IS APPLIED.
 - EXTERIOR CONCRETE - USE 4,500 PSI. MIN. TYPE D.
 - CONTRACTOR TO INSTALL EXPANSION & CONTRACTION JOINTS AS REQUIRED PER THE SPECIFICATIONS.
 - ALL AGGREGATES SHALL SATISFY ASTM & DEPARTMENT OF TRANSPORTATION STRENGTH & DURABILITY REQUIREMENTS. GRANITE AGGREGATES ARE PREFERRED BUT HIGH QUALITY LIMESTONE AGGREGATES ARE ACCEPTABLE. SEE SPECIFICATIONS.



- DEMO NOTES:**
- SAWCUT, REMOVE & DISPOSE EXISTING CONCRETE TO NEAREST JOINT.
 - SAWCUT & REMOVE PORTION OF EXISTING ASPHALT.
 - SAWCUT CURB TO ALLOW FOR RAMP.
 - EXISTING SIDEWALK TO REMAIN.
 - REMOVE AND DISPOSE OF EXISTING HANDRAILS.
 - REMOVE EXISTING SOD AND SPRINKLER SYSTEM. RAISE LANDSCAPING TO MIN 8" BELOW RAMP. REPLACE SOD & SPRINKLER SYSTEM.
 - LOCATE SIDEWALK SECTIONS TO REMOVE SECTION FOR REPLACEMENT.
 - REMOVE AWNING. PATCH HOLES IN BRICK W/COLORED MORTAR TO MATCH BRICK.

ENLARGED DEMO PLAN
SCALE: 1/4" = 1'-0"

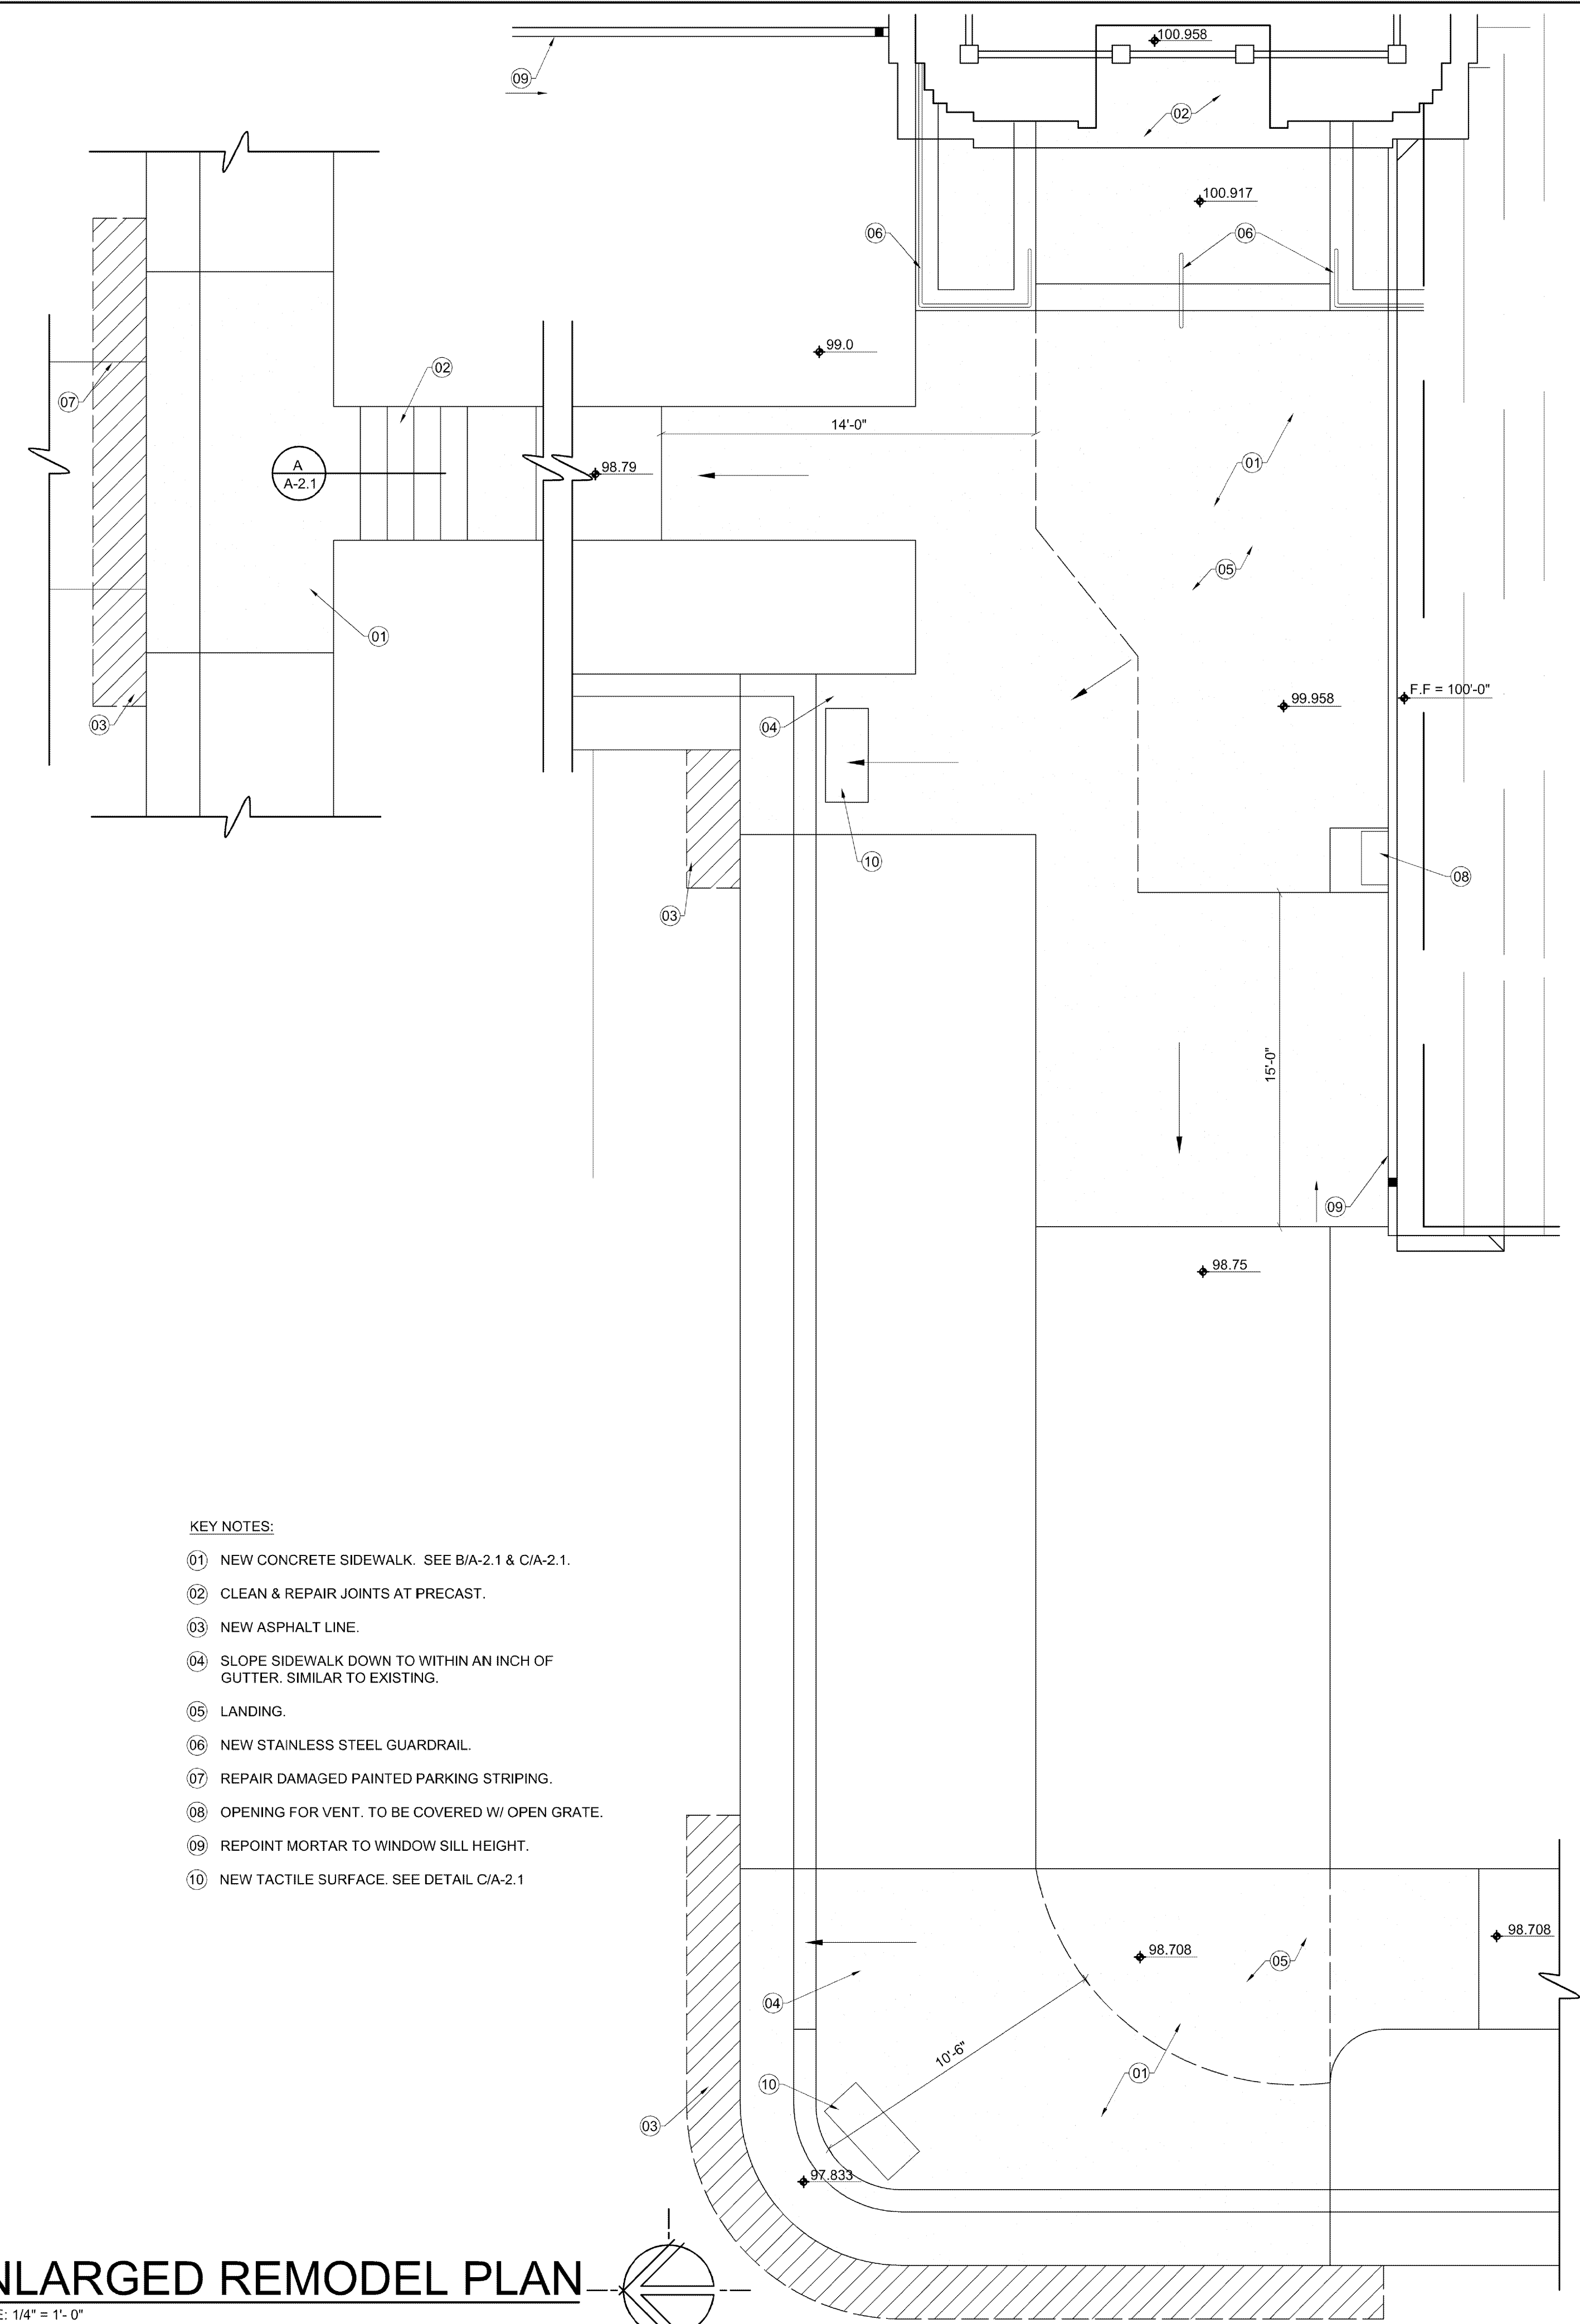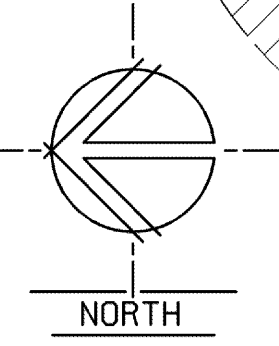

- KEY NOTES:**
- NEW CONCRETE SIDEWALK. SEE B/A-2.1 & C/A-2.1.
 - CLEAN & REPAIR JOINTS AT PRECAST.
 - NEW ASPHALT LINE.
 - SLOPE SIDEWALK DOWN TO WITHIN AN INCH OF GUTTER. SIMILAR TO EXISTING.
 - LANDING.
 - NEW STAINLESS STEEL GUARDRAIL.
 - REPAIR DAMAGED PAINTED PARKING STRIPING.
 - OPENING FOR VENT. TO BE COVERED W/ OPEN GRATE.
 - REPOINT MORTAR TO WINDOW SILL HEIGHT.
 - NEW TACTILE SURFACE. SEE DETAIL C/A-2.1

ENLARGED REMODEL PLAN
SCALE: 1/4" = 1'-0"

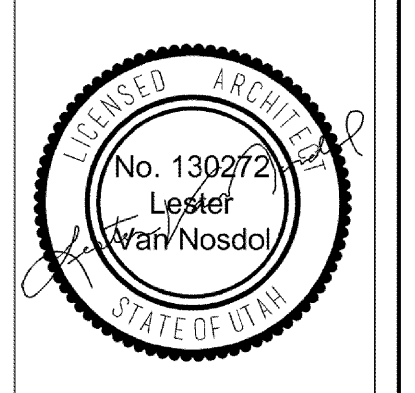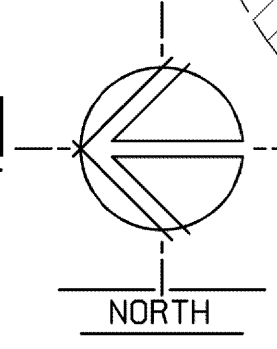

SIDEWALK REPLACEMENT FOR
BONNEVILLE 1, 5, 7
85 SOUTH 900 EAST
PROVO, UTAH



PROJECT FOR
THE CHURCH OF
JESUS CHRIST
OF LATTER-DAY SAINTS

MARK	DATE (M/M/Y)	DESCRIPTION


PROJECT NUMBER: 16-21
PLAN SERIES:
PROPERTY NUMBER: 004-9164
DATE: 03/27/2017

SHEET TITLE:
ENLARGED PLAN VIEW

SHEET:
A-1.1

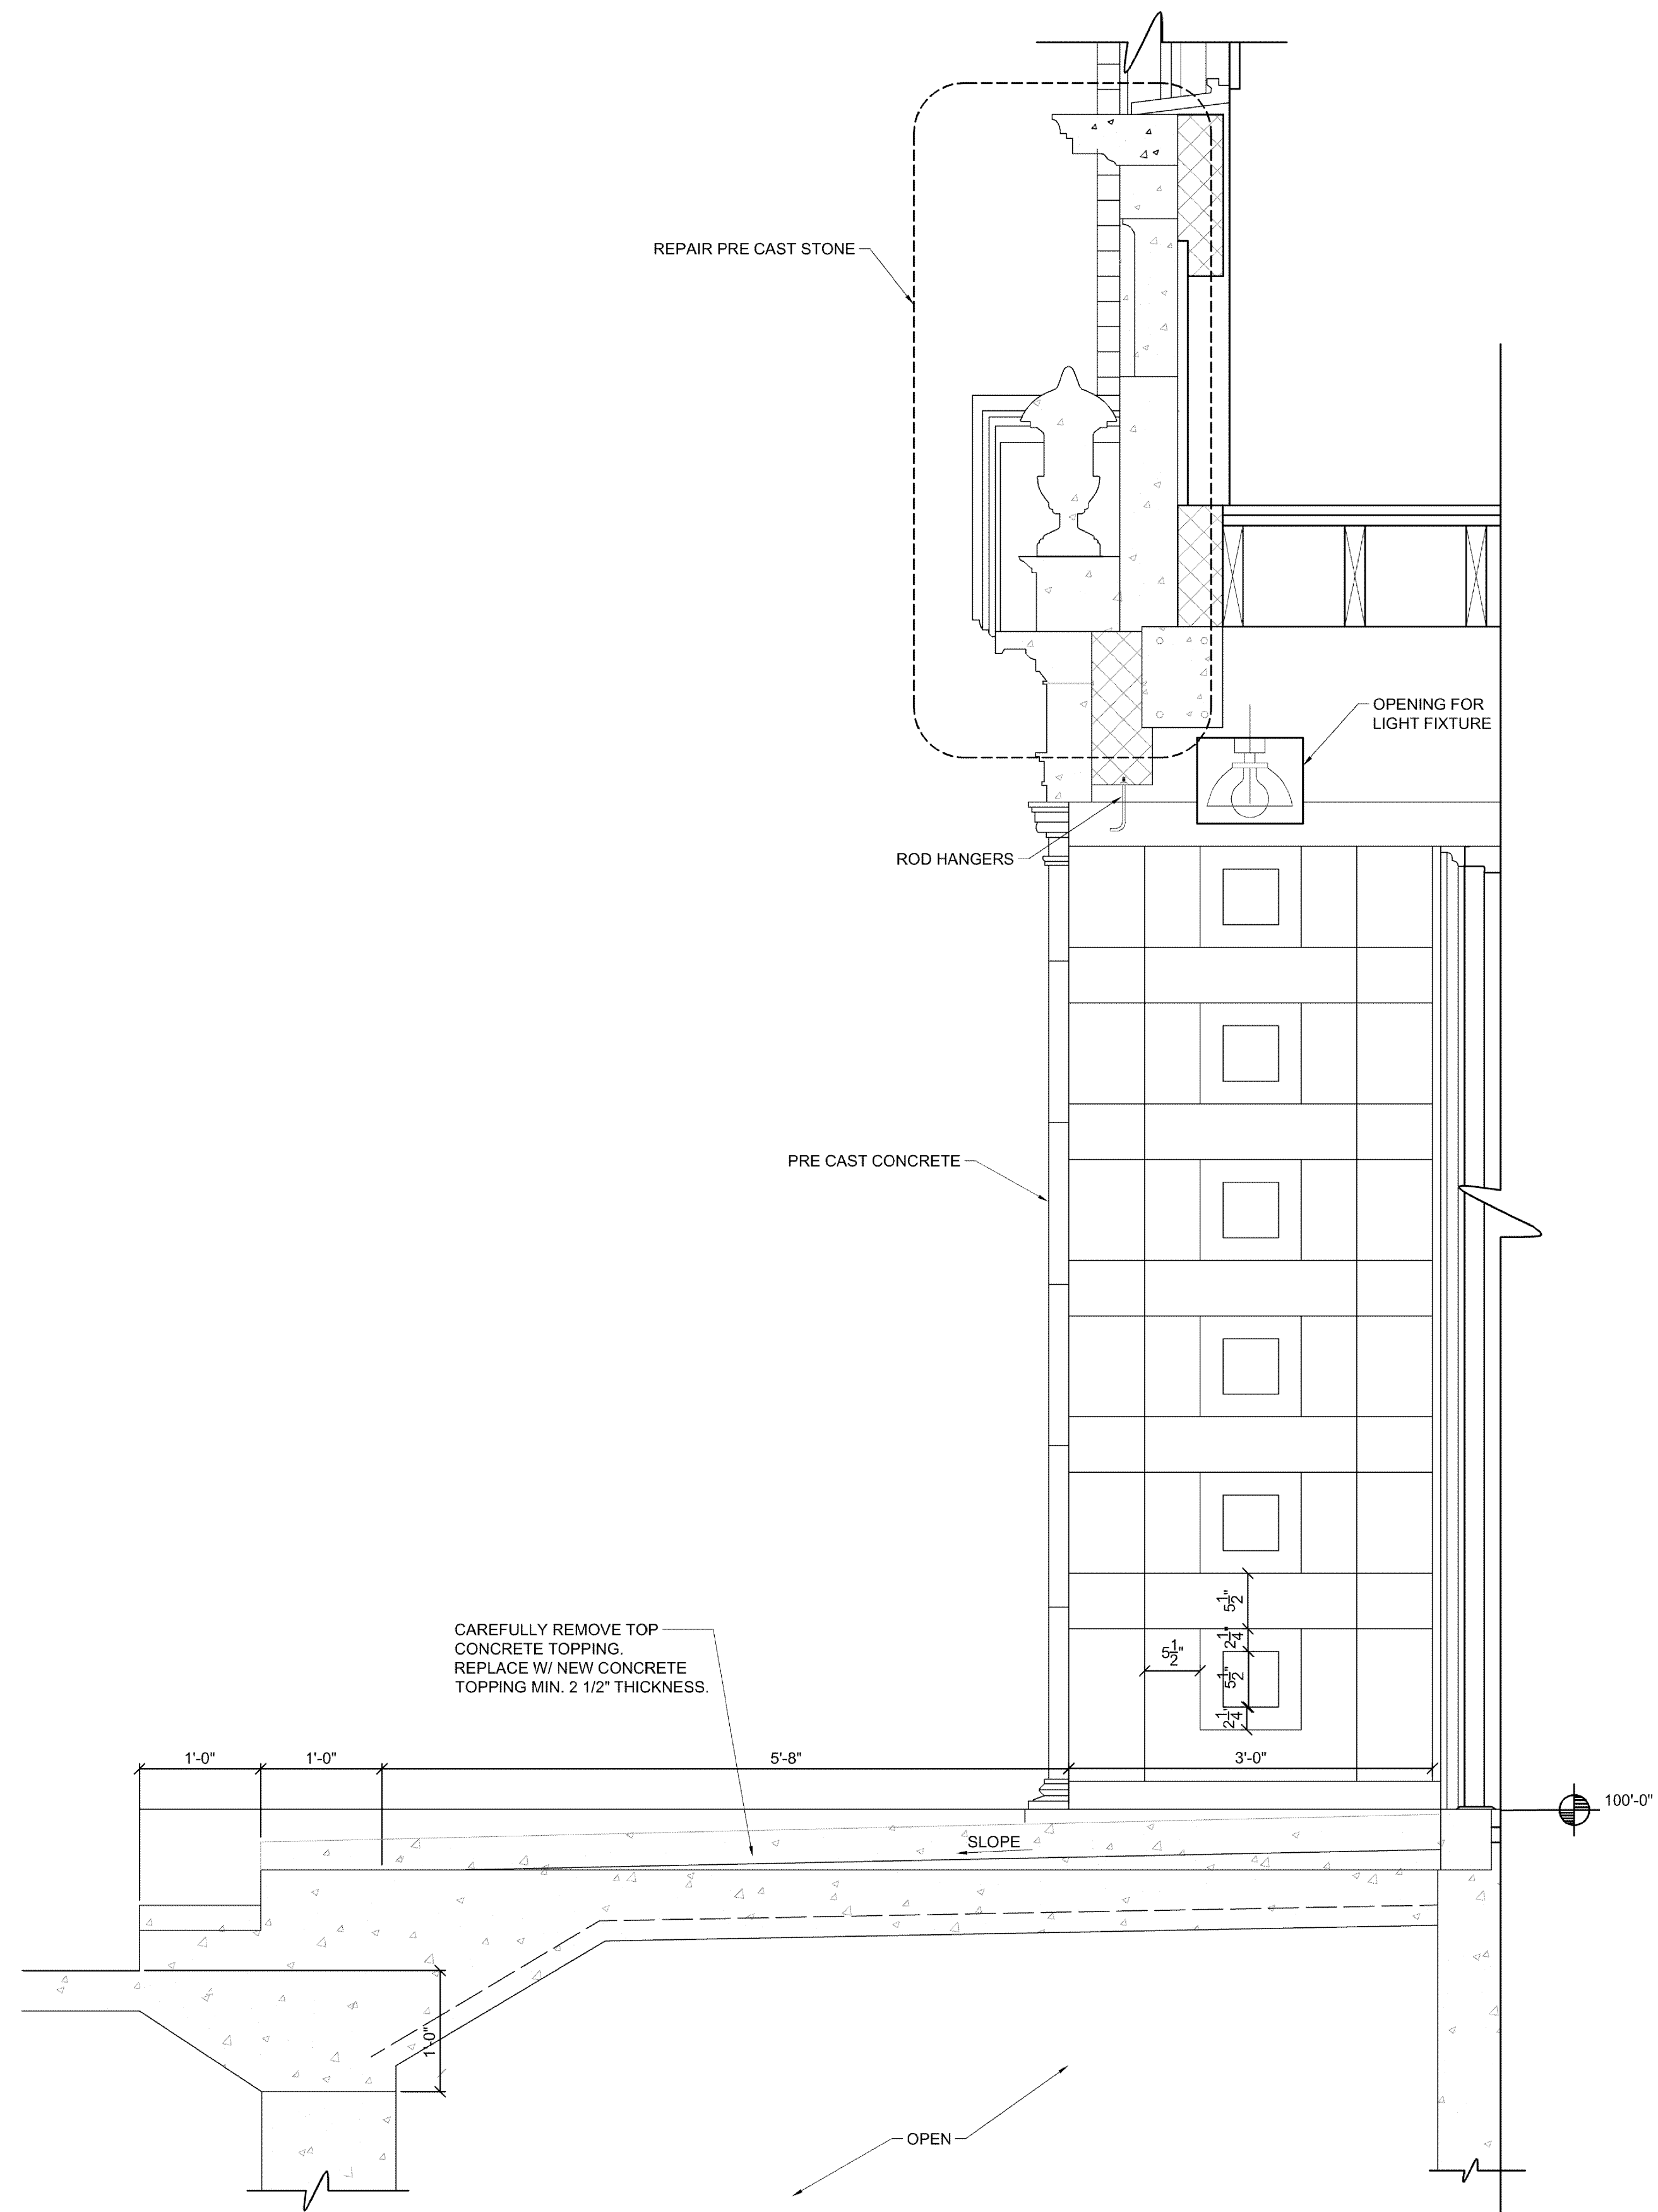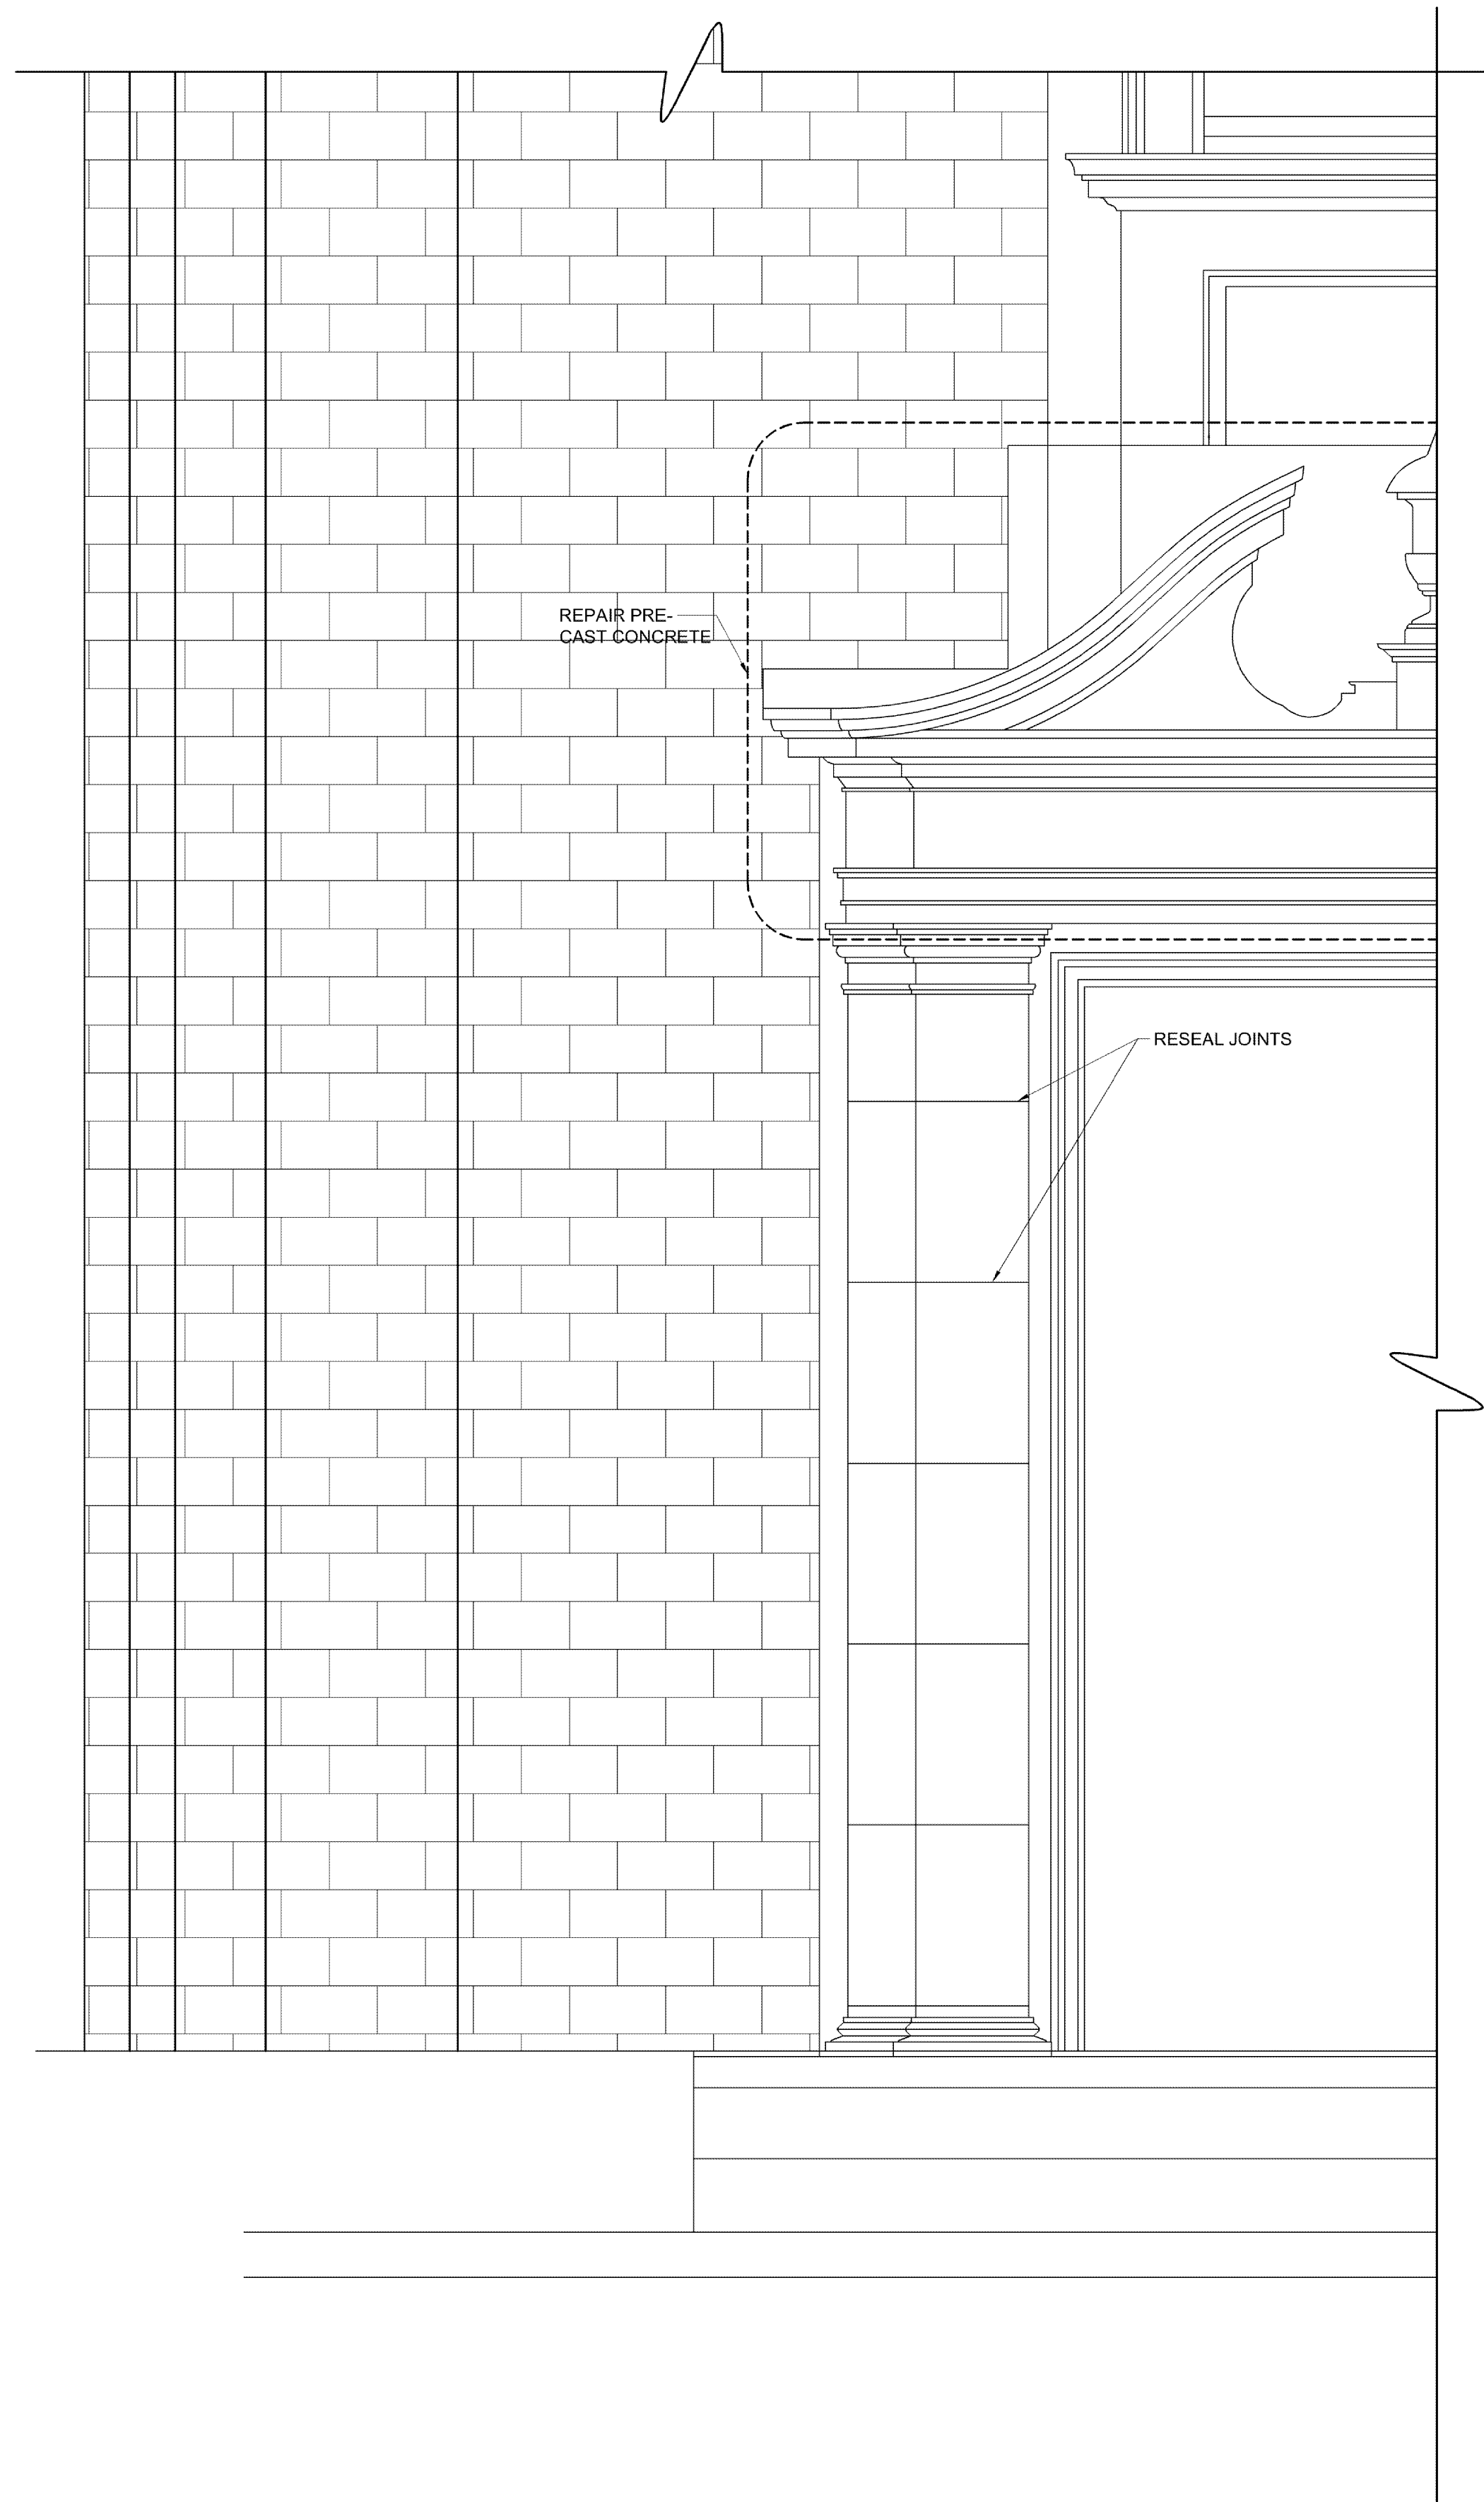

A PRECAST CONCRETE DETAIL
SCALE: 1" = 1'-0"

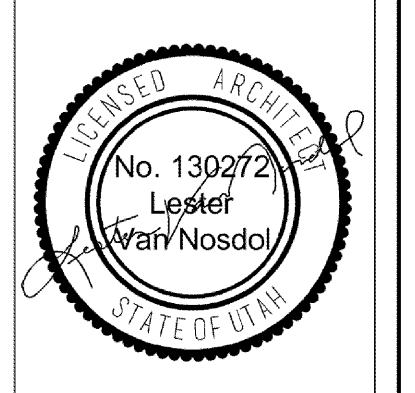

SIDEWALK REPLACEMENT FOR
BONNEVILLE 1, 5, 7
85 SOUTH 900 EAST
PROVO, UTAH


PROJECT FOR
THE CHURCH OF
JESUS CHRIST
OF LATTER-DAY SAINTS

MARK	DATE (MM/DD)	DESCRIPTION

PROJECT NUMBER: 16-21
PLAN SERIES:
PROPERTY NUMBER: 004-9164
DATE: 03/27/2017

SHEET TITLE:
PRECAST CONCRETE DETAIL

SHEET:
A-1.2

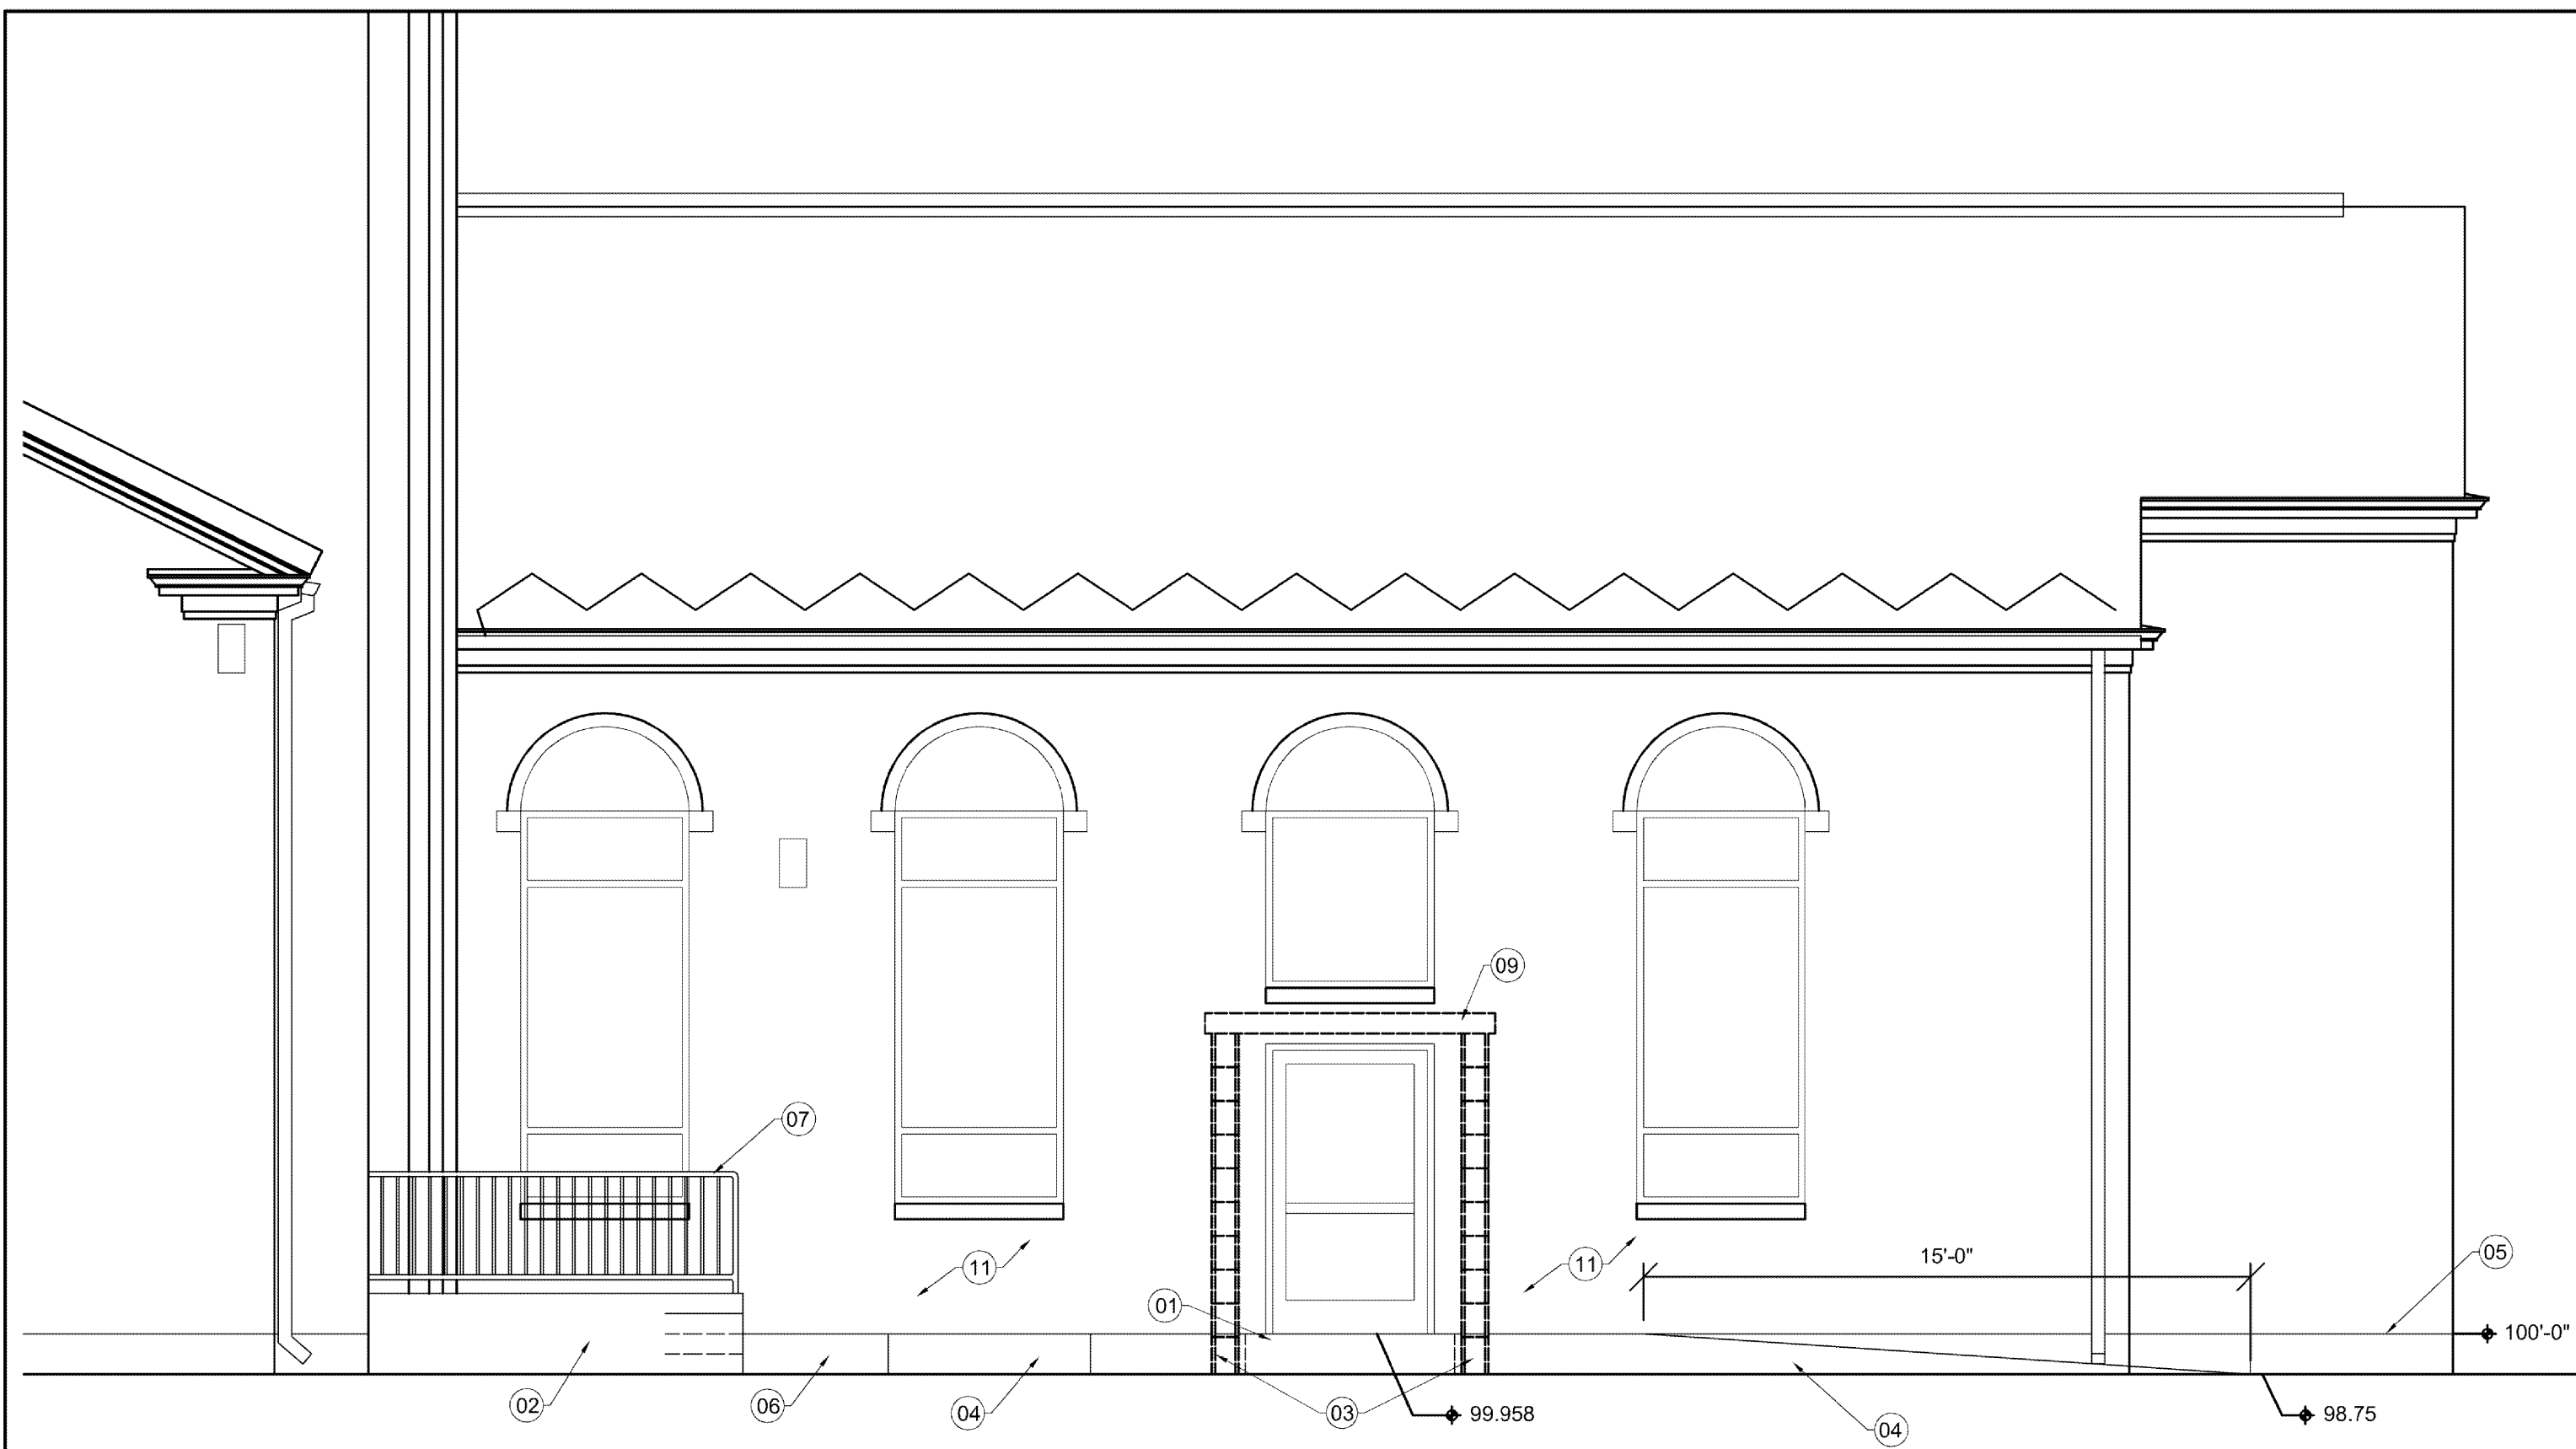


2 NORTH ELEVATION
SCALE: 1/4" = 1'-0"




1 WEST ELEVATION
SCALE: 1/4" = 1'-0"


- KEY NOTES:**
- 01 REMOVE CONCRETE.
 - 02 REMOVE AND REPLACE CONCRETE.
 - 03 TRIM DOWN COLUMNS TO TIE INTO NEW LANDING.
 - 04 NEW 1/12 SLOPE RAMP.
 - 05 FINISH FLOOR.
 - 06 NEW LANDING.
 - 07 NEW STAINLESS STEEL GUARDRAIL.
 - 08 AREAS TO REPAIR.
 - 09 REMOVE AWNING. PATCH HOLES IN BRICK W/ COLORED MORTAR TO MATCH BRICK.
 - 10 EXISTING CONCRETE WALK.
 - 11 REPOINT MORTAR TO WINDOW SILL HEIGHT.

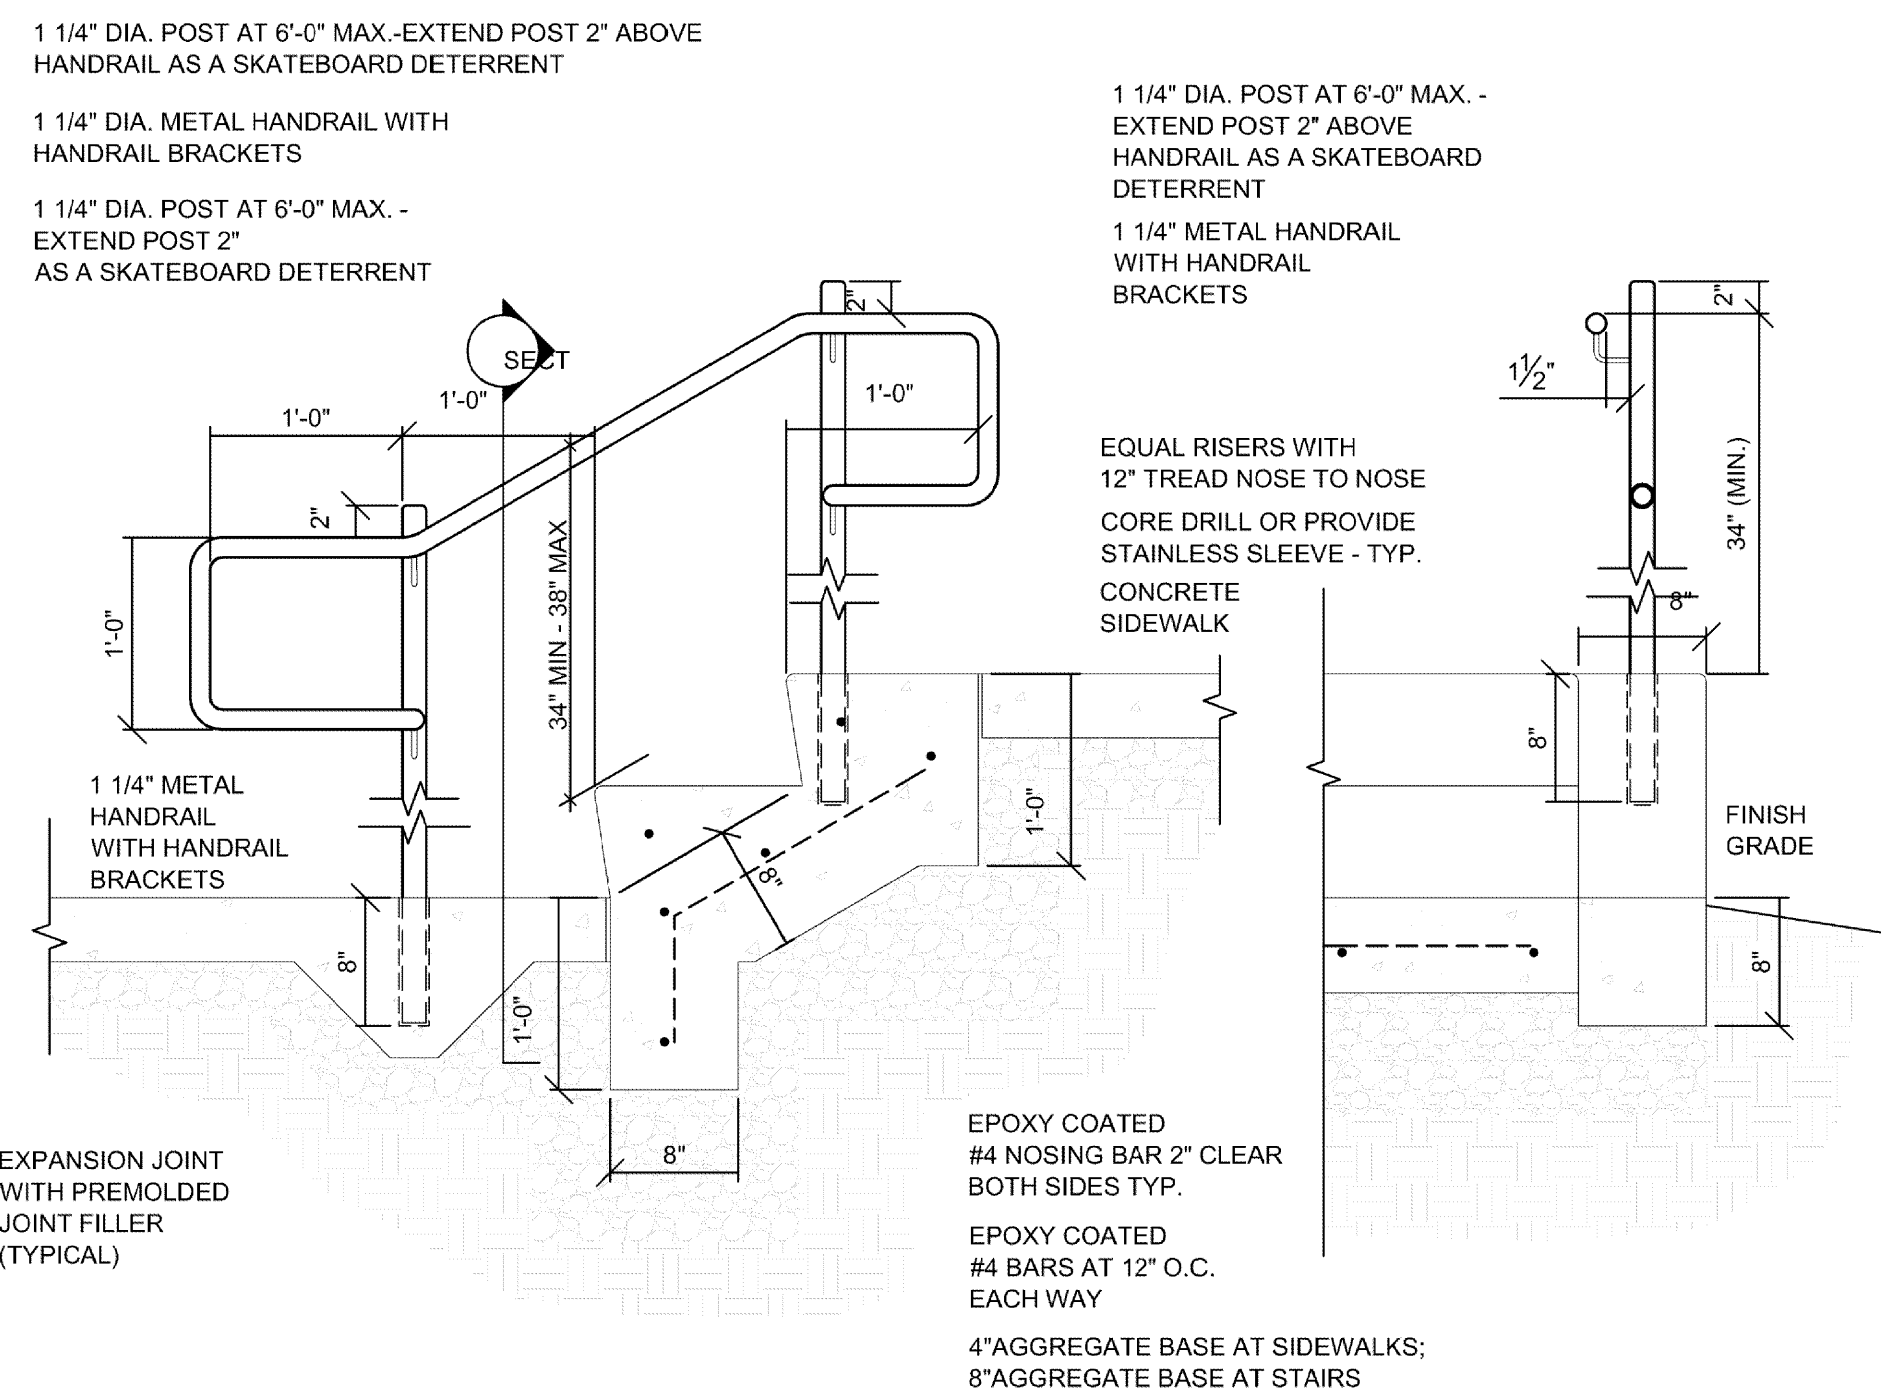

A GUARDRAIL DETAIL
SCALE: 1" = 1'-0"

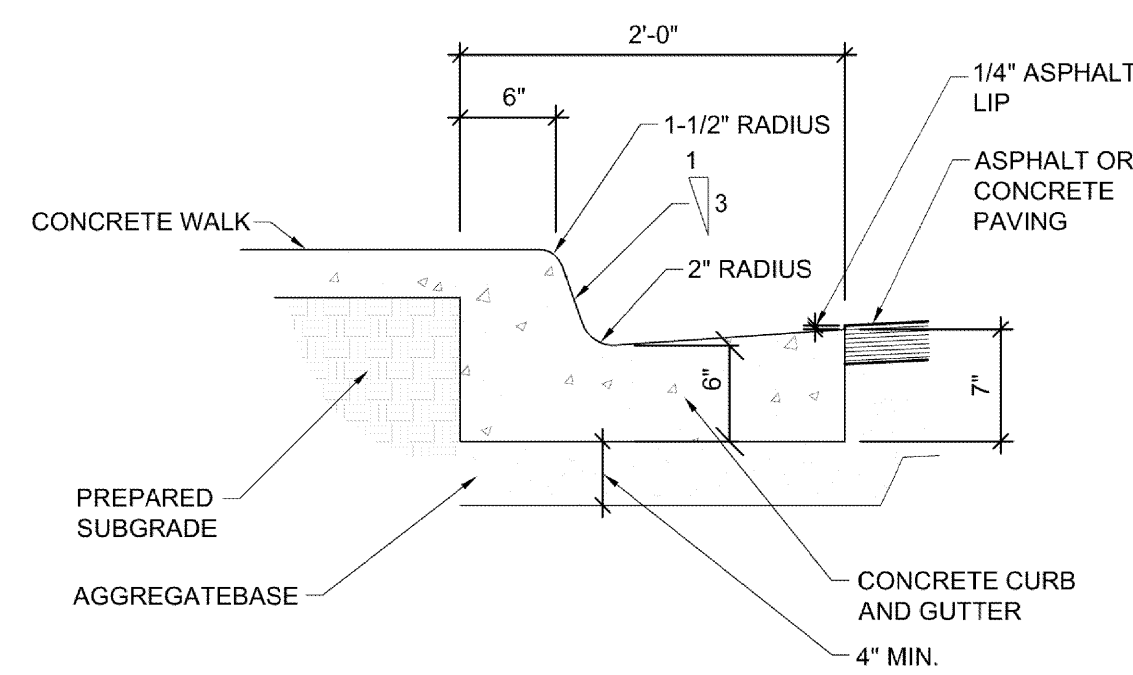

B CURB & GUTTER - IN FLOW
1" = 1'-0" ON SITE ONLY

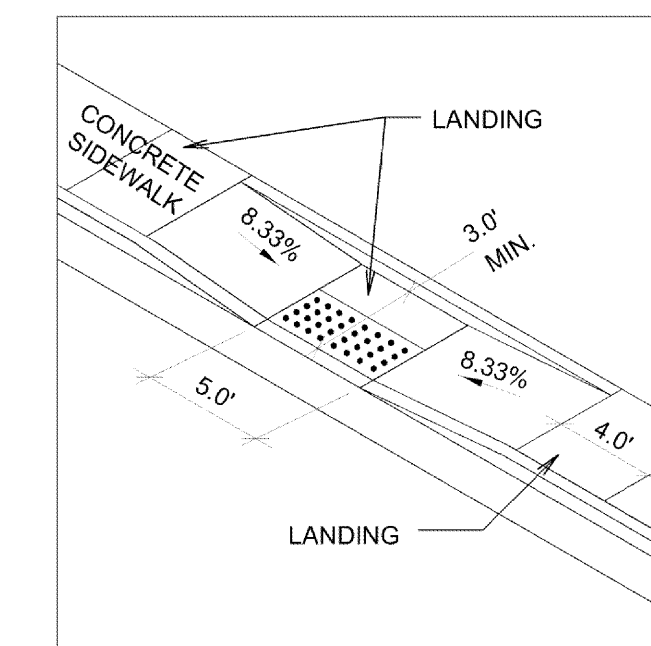

C CURB RAMPS
SCALE: N.T.S.