

STAKE SUITE REMODEL FOR
CASCADE 1, 2, YSA 7

481 EAST CENTER STREET OREM, UTAH

OWNER:

THE CHURCH OF JESUS CHRIST
OF LATTER-DAY SAINTS
LYNN ADAMS, PROJECT MANAGER

OREM CENTRAL FM GROUP
140 NORTH 400 WEST P.O. BOX 1497
OREM, UT 84097

PH. (801) 222-3130 FAX (801) 222-3132

ARCHITECT:

RVA ARCHITECTS, INC.
LESTER VAN NOSDOL, PROJECT ARCHITECT

32 W. CENTER ST., SUITE 203
PROVO, UTAH 84601

PH. (801) 374-2100


INDEX TO DRAWINGS

A-0	COVER SHEET
ARCHITECTURAL	
A-1.1	DEMO & REMODEL FLOOR & CEILING PLANS
A-1.2	INTERIOR ELEVATIONS & DETAILS



CODE INFORMATION

EXISTING BUILDING
OCCUPANCY: A-3
TYPE CONSTRUCTION: TYPE V, 1-HOUR
FIRE PROTECTION: FIRE EXTN.
AREA OF REMODEL: 2015 IBC



PROJECT LOCATION

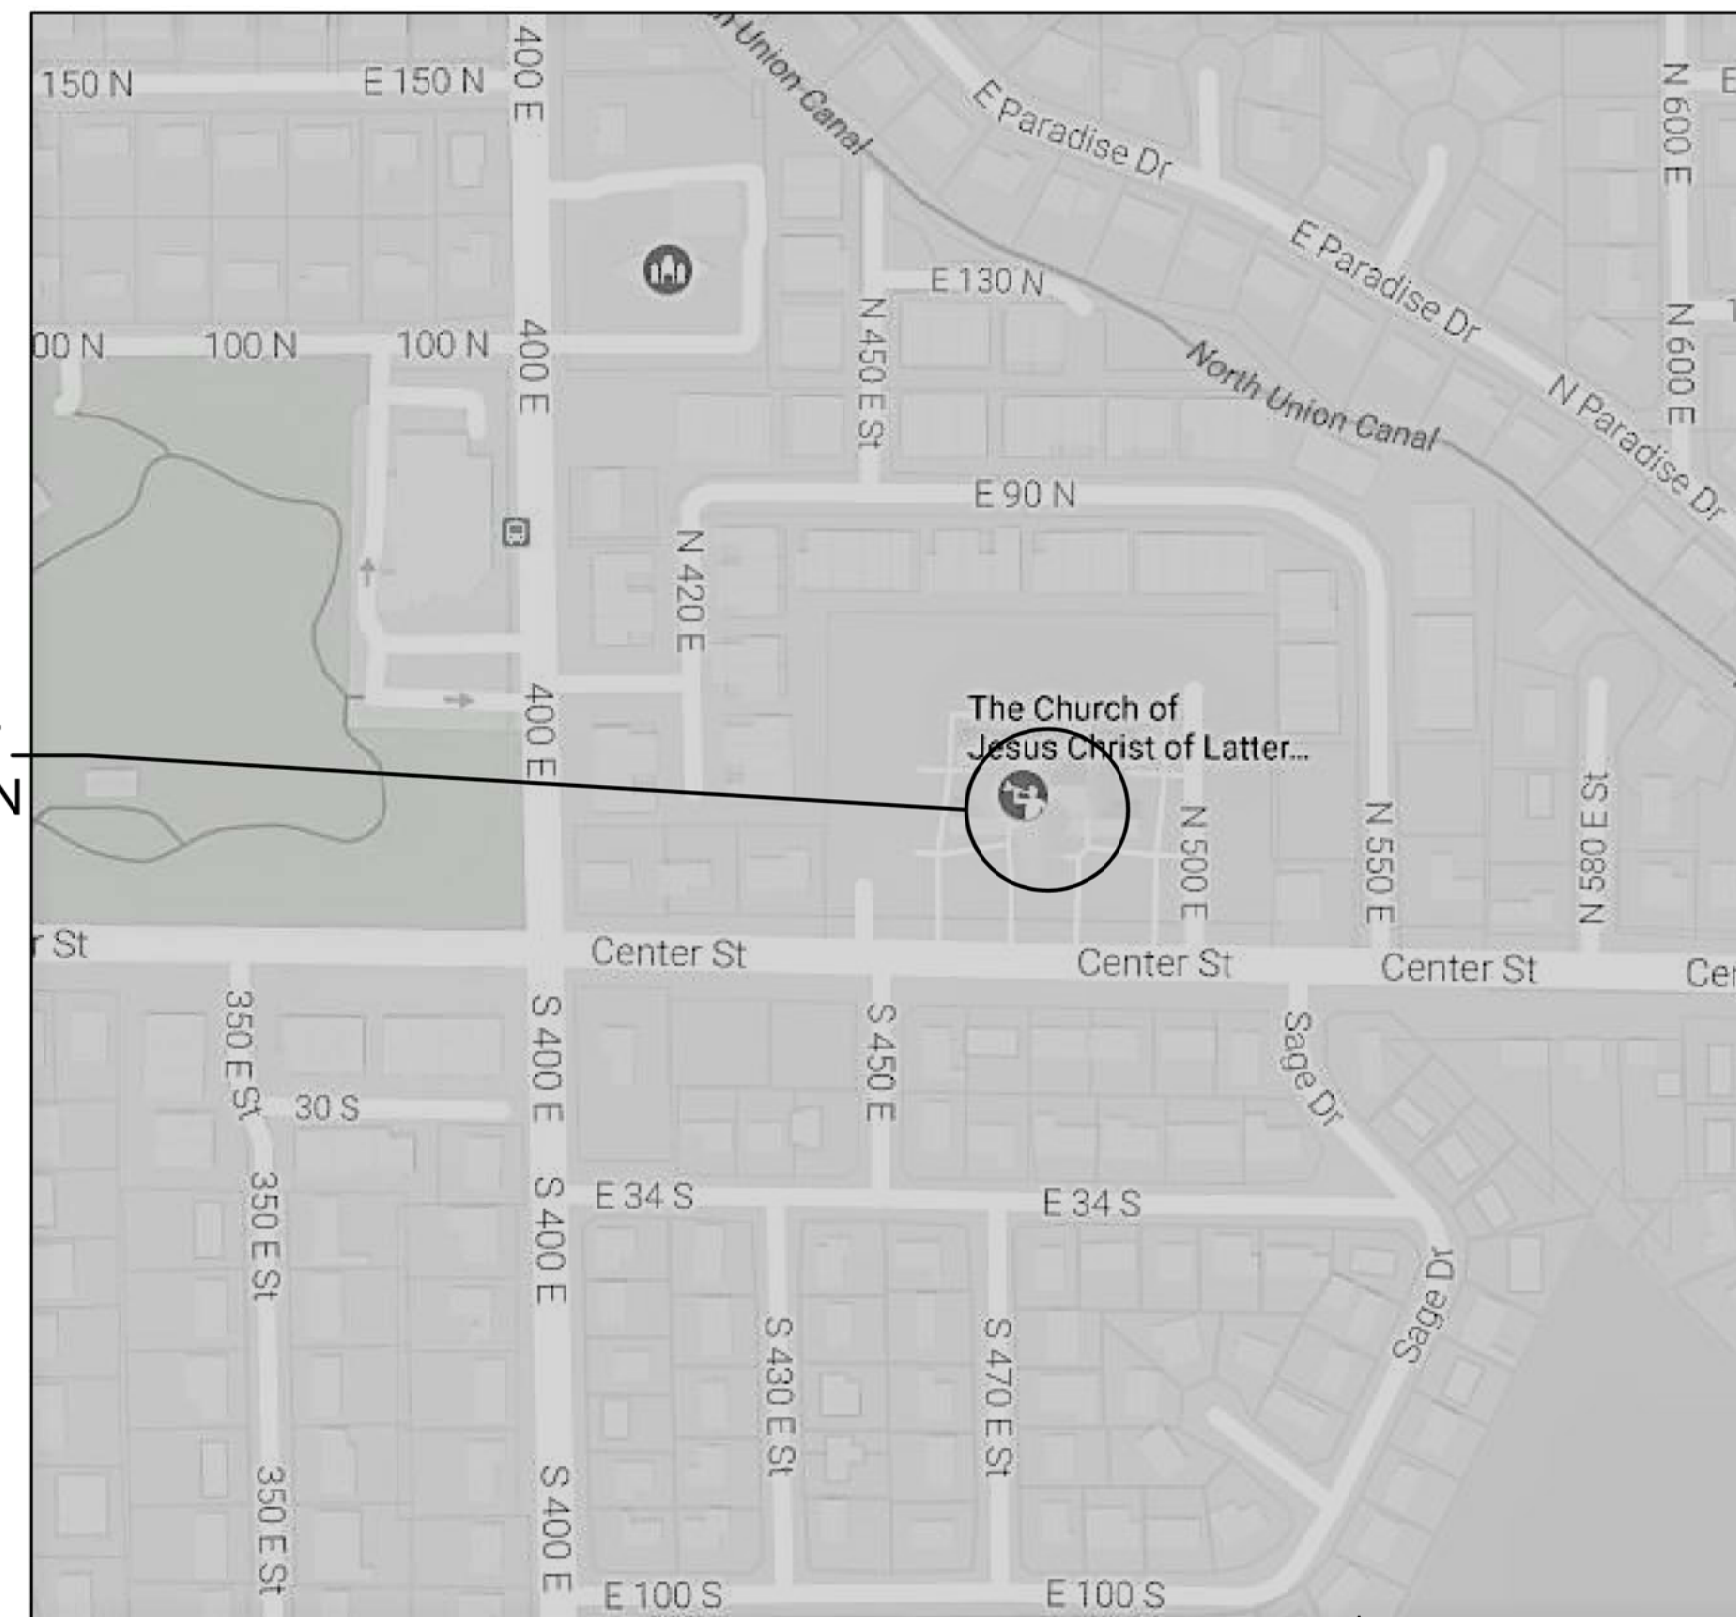

OREM VICINITY MAP

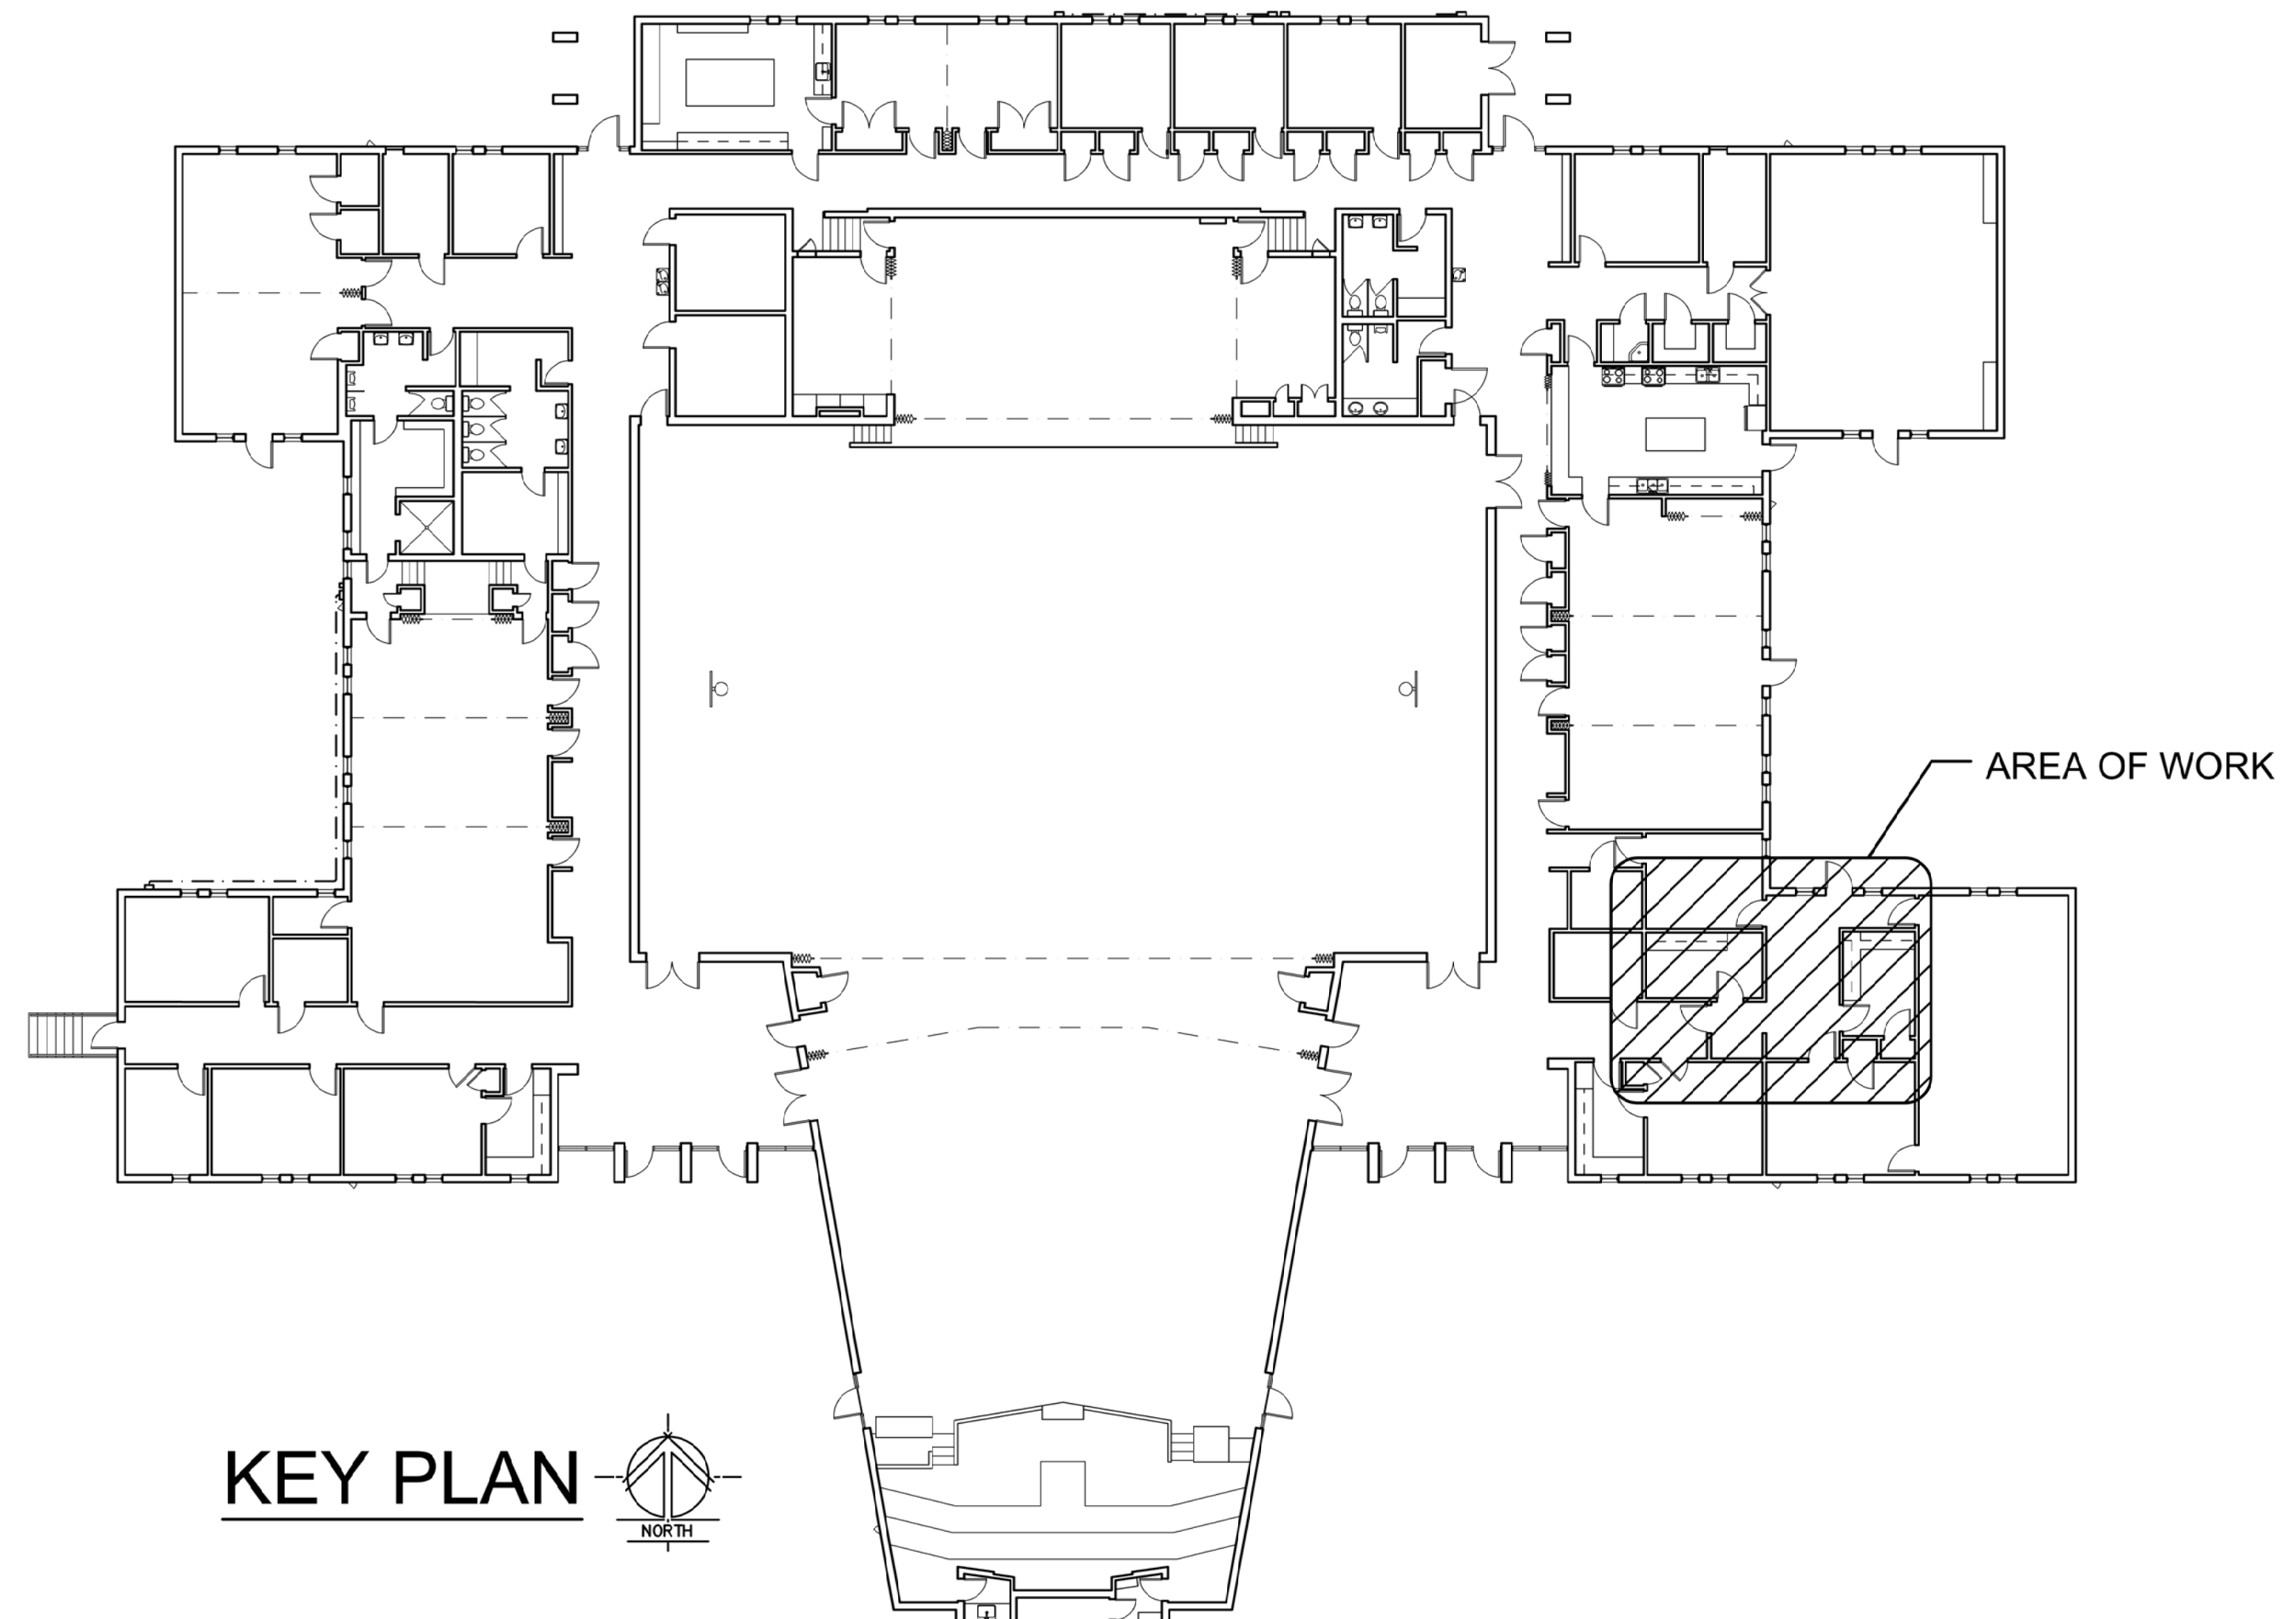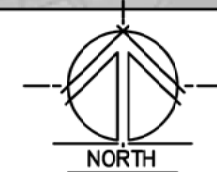

KEY PLAN

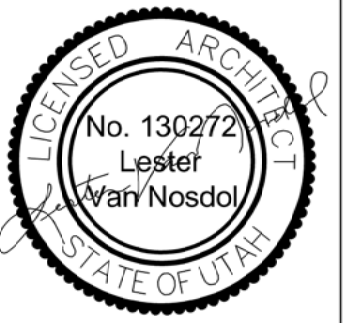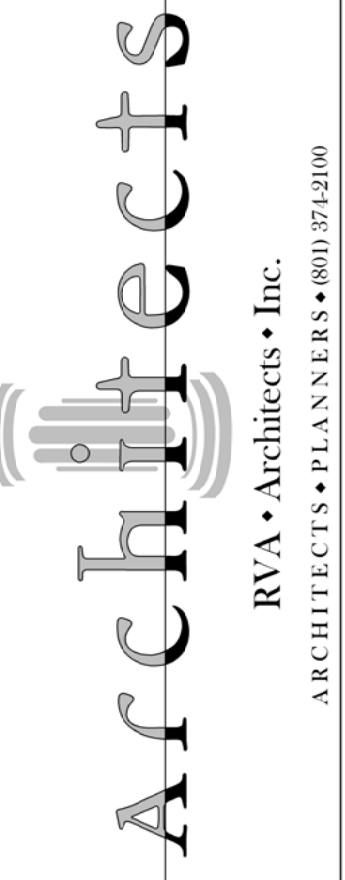

STAKE SUITE REMODEL FOR
CASCADE 1, 2, YSA 7
481 EAST CENTER STREET
OREM, UTAH


PROJECT FOR
THE CHURCH OF
JESUS CHRIST
OF LATTER-DAY SAINTS

MARK	DATE (MM/DD)	DESCRIPTION

PROJECT NUMBER: 16-24
PLAN SERIES:
PROPERTY NUMBER: 513-0851
DATE: 03/24/2017


SHEET TITLE:
COVER SHEET

SHEET:
A-0

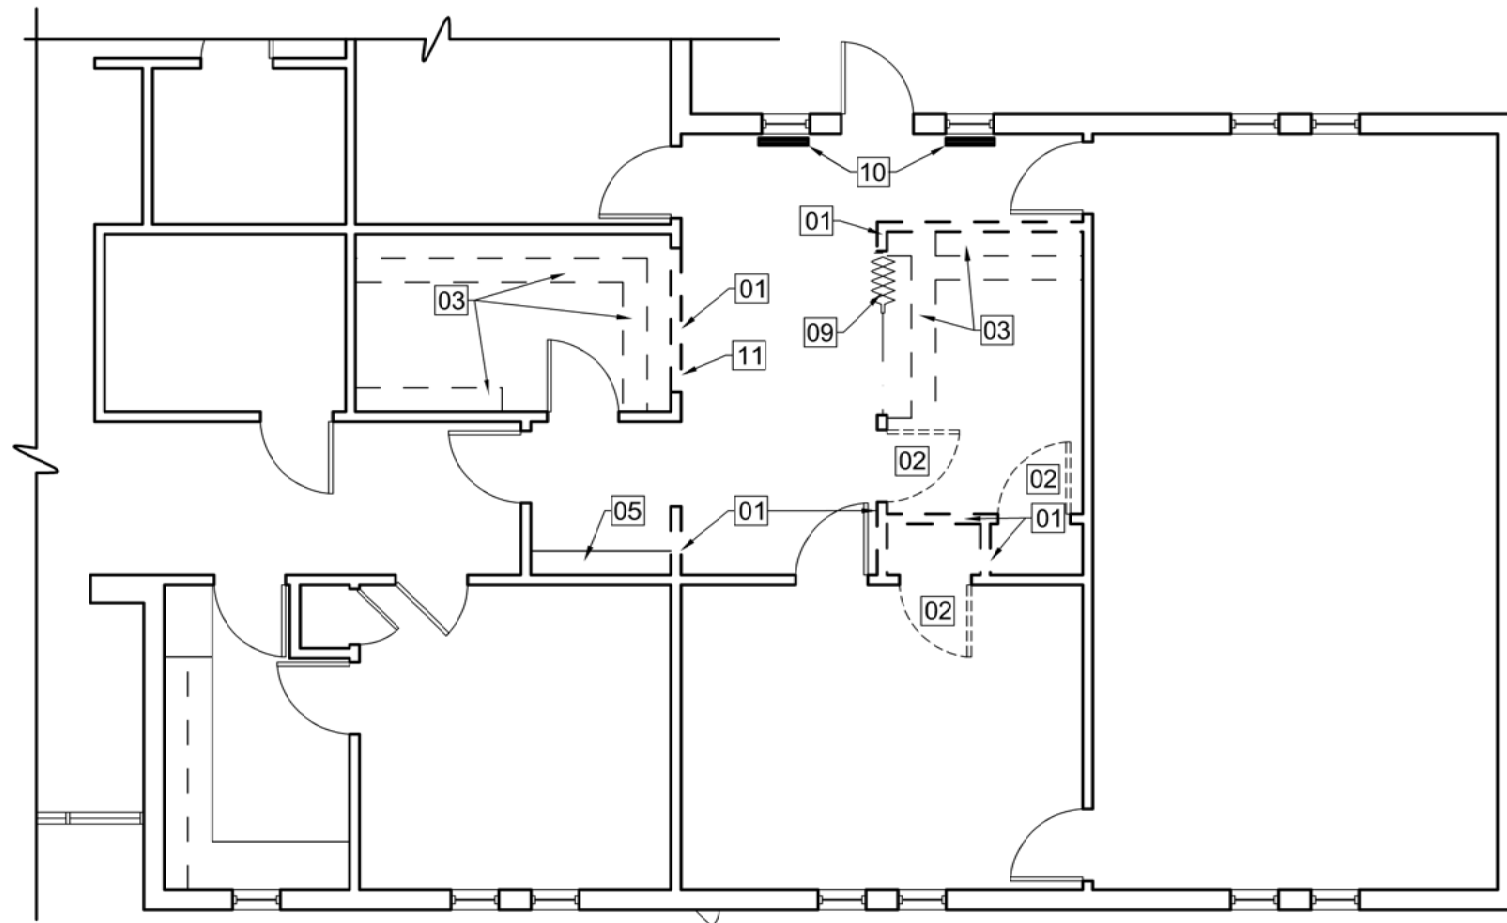


DEMO FLR PLAN

SCALE: 1/8" = 1'-0"

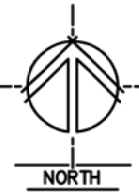

DEMO NOTES:

- 01 REMOVE & DISPOSE OF EXISTING WALL OR PORTION THEREOF, AS SHOWN.
- 02 REMOVE AND DISPOSE OF EXISTING DOOR & METAL FRAME. SALVAGE HARDWARE (LOCKS SETS) TO OWNER.
- 03 REMOVE & DISPOSE COUNTER TOP, CABINET BASE & OVERHEAD CABINETS, SALVAGE TO THE CONTRACTOR.
- 04 REMOVE OVERHEAD CABINETS.
- 05 COAT RACK TO REMAIN.
- 06 REMOVE AND STORE LIGHT FIXTURE FOR REUSE.
- 07 REMOVE & DISPOSE OF ACOUSTICAL/DRYWALL CEILING.
- 08 ACOUSTICAL CEILING TO REMAIN.
- 09 REMOVE & DISPOSE FOLDING PARTITION. RETURN TO OWNER.
- 10 VENTS TO REMAIN.
- 11 REMOVE PIN UP BOARD AND RETURN TO OWNER.
- 12 REMOVE SWITCH.
- 13 CUT OPENING IN CMU AS SHOWN ON 2/A4.2.

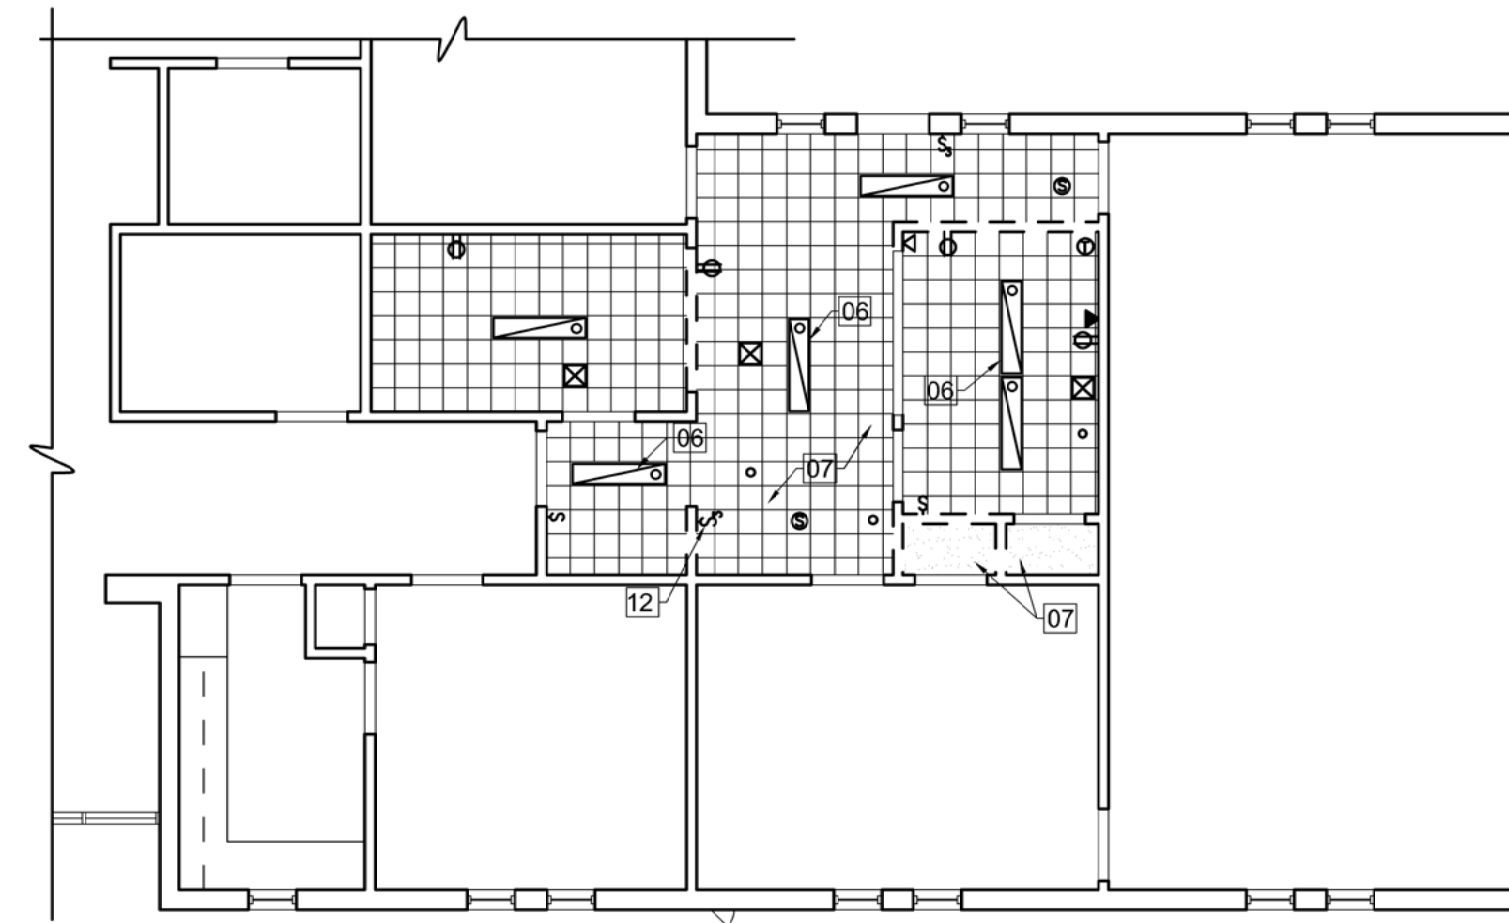


DEMO CEILING PLAN

SCALE: 1/8" = 1'-0"



GENERAL NOTES:

1. PROVIDE DUST BARRIERS TO PREVENT DUST MIGRATION BEYOND WORK AREA.
2. EXISTING MASONRY WALLS TO HAVE LINTEL AT APPROXIMATELY 7'-4" MEASURED FROM FINISHED FLOOR TO BOTTOM OF BEAM. SEE C/A-1.2.
3. REPAIR ALL WALL SURFACES. ALL WALLS WITHIN REMODEL TO BE PAINTED.
4. CARPET TO BE PATCHED AND REPAIRED.
5. OUTLETS TO CONNECT INTO PANEL 'C'.

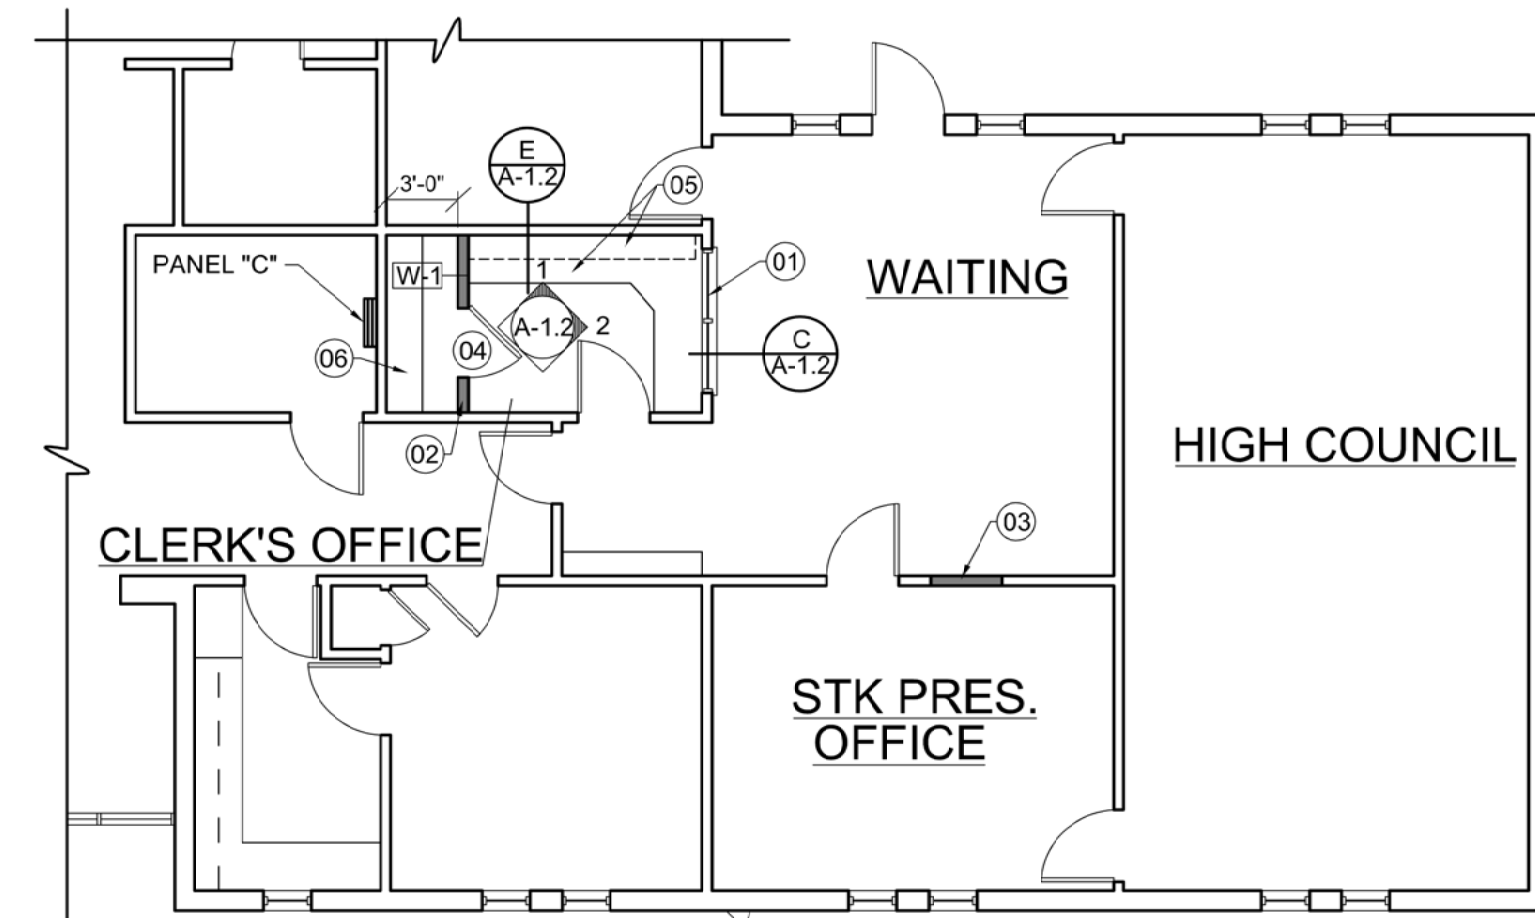


FLOOR PLAN

SCALE: 1/8" = 1'-0"



NOTES:

- 01 NEW 6'-0" x 4'-0" OPERABLE WINDOW.
- 02 NEW 6" BLOCK MASONRY WALL TO MATCH EXISTING. PAINTED. CEILING TILE TO BE CUT TO ALLOW WALL TO PENETRATE.
- 03 INFILL OPENING WHERE DOOR REMOVED W/6" CMU, STACKED BOND. TO MATCH EXISTING.
- 04 NEW DOOR AND FRAME TO MATCH EXISTING. HARDWARE GROUP 22B.
- 05 NEW DESK AND OVERHEAD CABINETS.
- 06 NEW ADJUSTABLE SHELVES. SEE D/A-1.2
- 07 12"x12" ACOUSTIC CEILING TILE ON NEW DRYWALL CEILING. INSTALL R-38 BATT INSULATION WHERE DRYWALL WAS REMOVED (AS NECESSARY).
- 08 INSTALL PRE-EXISTING LIGHT FIXTURES.
- 09 EXISTING SWITCH TO CONTROL POWER TO ALL LIGHTS IN AREA.
- 10 NEW OUTLETS LEGRAND SERIES V700 SURFACE RACEWAY. CAN BE CONNECTED TO OUTLET IN CLOSET. SEE SPECIFICATION 26 0533.
- 11 NEW LIGHT FIXTURE. SEE SPECIFICATION 26 5100.
- 12 NEW LIGHT SWITCH.

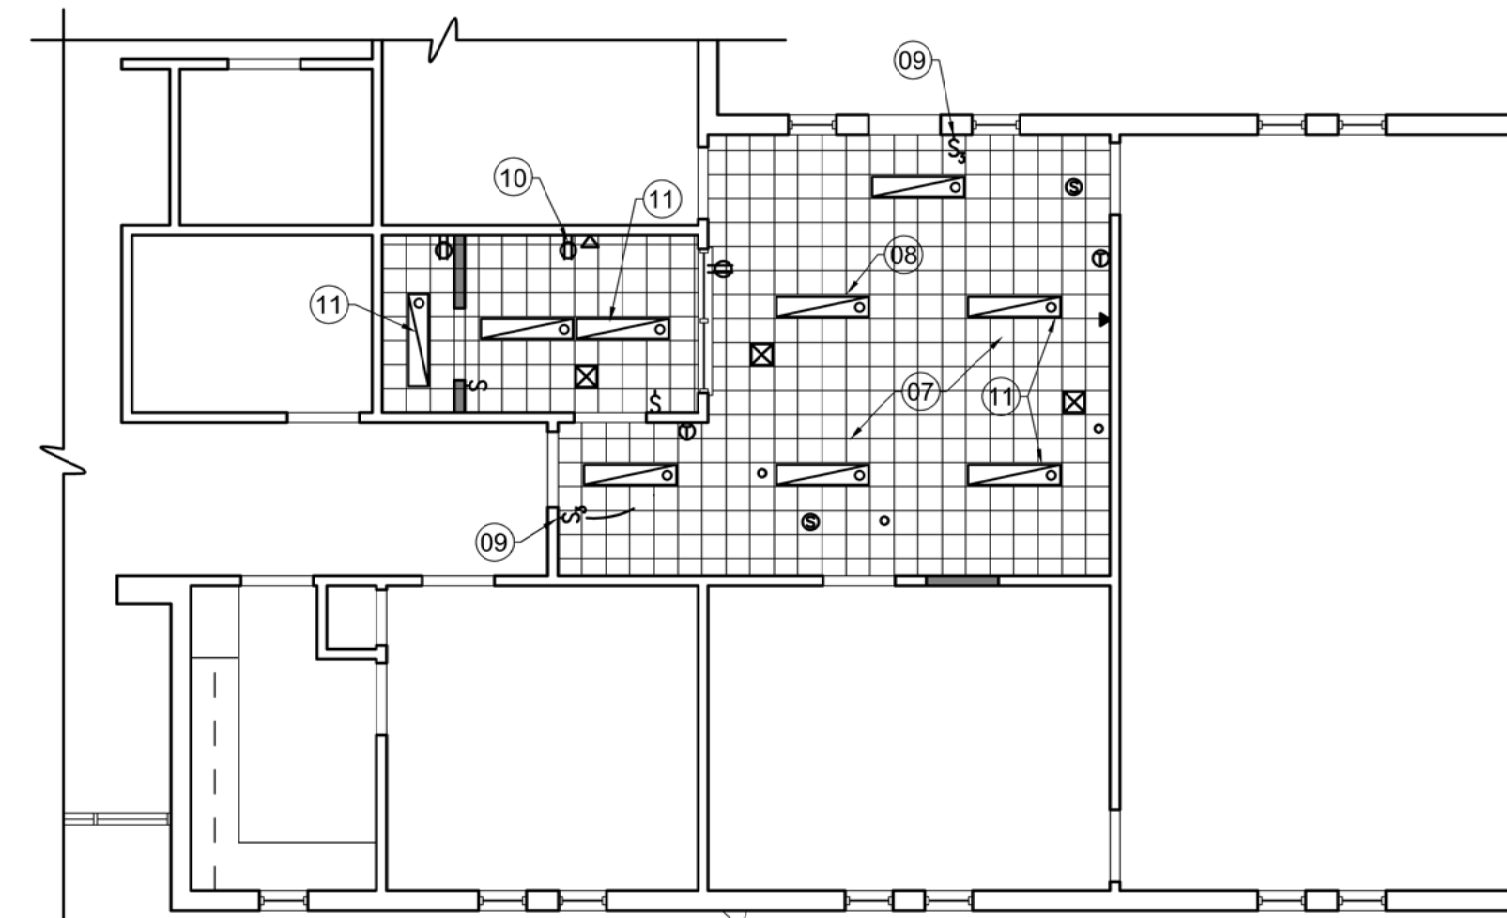

REF. CEILING PLAN

SCALE: 1/8" = 1'-0"



ELECTRICAL LEGEND

- 110 VOLT DUPLEX RECEPTACLE @ 12" UNLESS OTHERWISE NOTED.
- 220 VOLT RECEPTACLE
- ⦿ DOUBLE POLE SWITCH
- ⦿ THREEWAY SWITCH
- ⦿ FOURWAY SWITCH
- ⦿ DATA OUTLET
- ⦿ TELEPHONE OUTLET
- ⦿ WALL MOUNTED INCANDESCENT LIGHT FIXTURE
- ⦿ RECESSED CEILING MOUNTED INCANDESCENT LIGHT FIXTURE
- ⦿ CEILING MOUNTED INCANDESCENT LIGHT FIXTURE
- ⦿ EXIT SIGN
- ⦿ CEILING MOUNTED SPEAKER
- ⦿ FLOURESCENT LIGHT FIXTURE W/ACRYLIC PRISMATIC LENS
- DAMPER CONTROL
- THERMOSTAT



STAKE SUITE REMODEL FOR
CASCADE 1,2, YSA 7
481 EAST CENTER STREET
OREM, UTAH


PROJECT FOR
THE CHURCH OF
JESUS CHRIST
OF LATTER-DAY SAINTS

NO.	DATE	QNTY	DESCRIPTION


PROJECT NUMBER: 16-24
PLAN SERIES:
PROPERTY NUMBER: 513-0881
DATE: 03/24/2017

SHEET TITLE:
**DEMO & REMODEL
FLOOR & CEILING
PLANS**

SHEET:
A-1.1

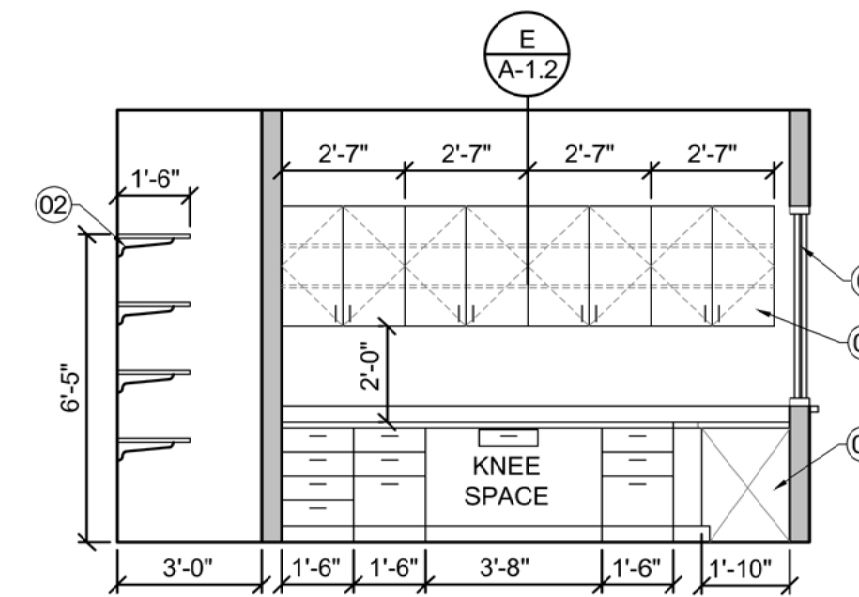


1 NORTH
SCALE: 1/4" = 1'-0"

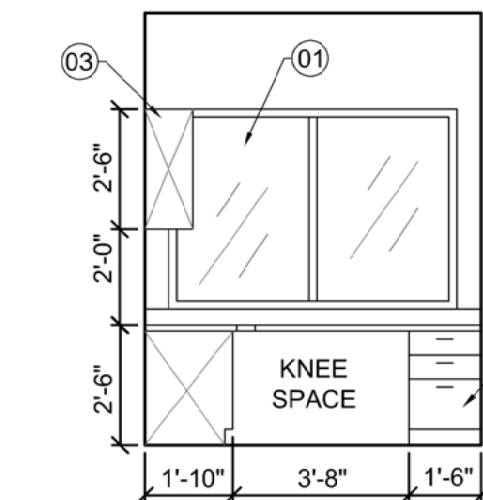


2 EAST
SCALE: 1/4" = 1'-0"


- KEY NOTES:**
- 01 OPERABLE WINDOW
 - 02 NEW SHELVES
 - 03 NEW OVERHEAD CABINETS
 - 04 NEW DESK

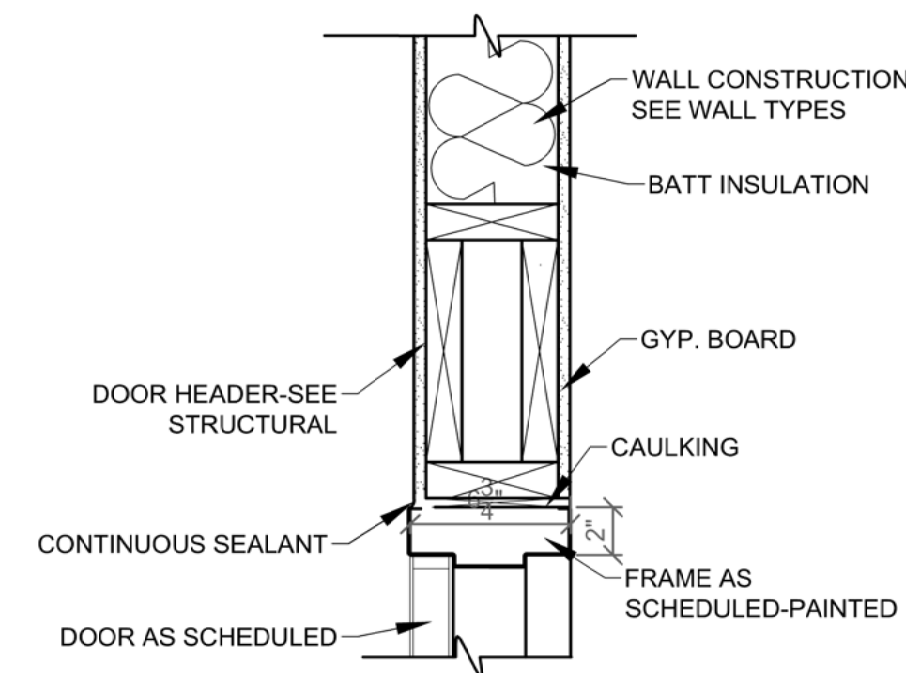


A DOOR HEAD DETAIL
SCALE: 1 1/2" = 1'-0"

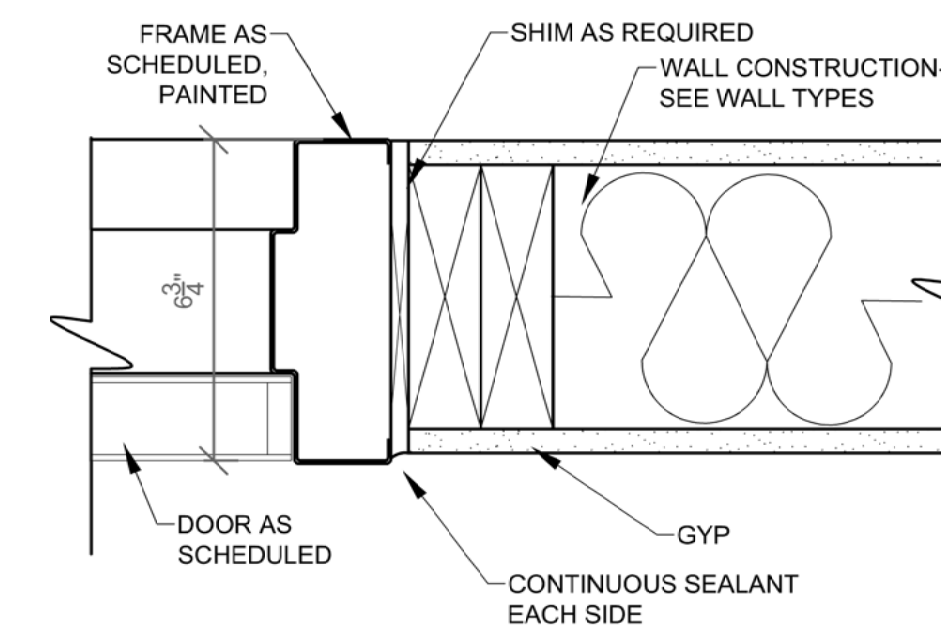


B DOOR JAMB DETAIL
SCALE: 3" = 1'-0"

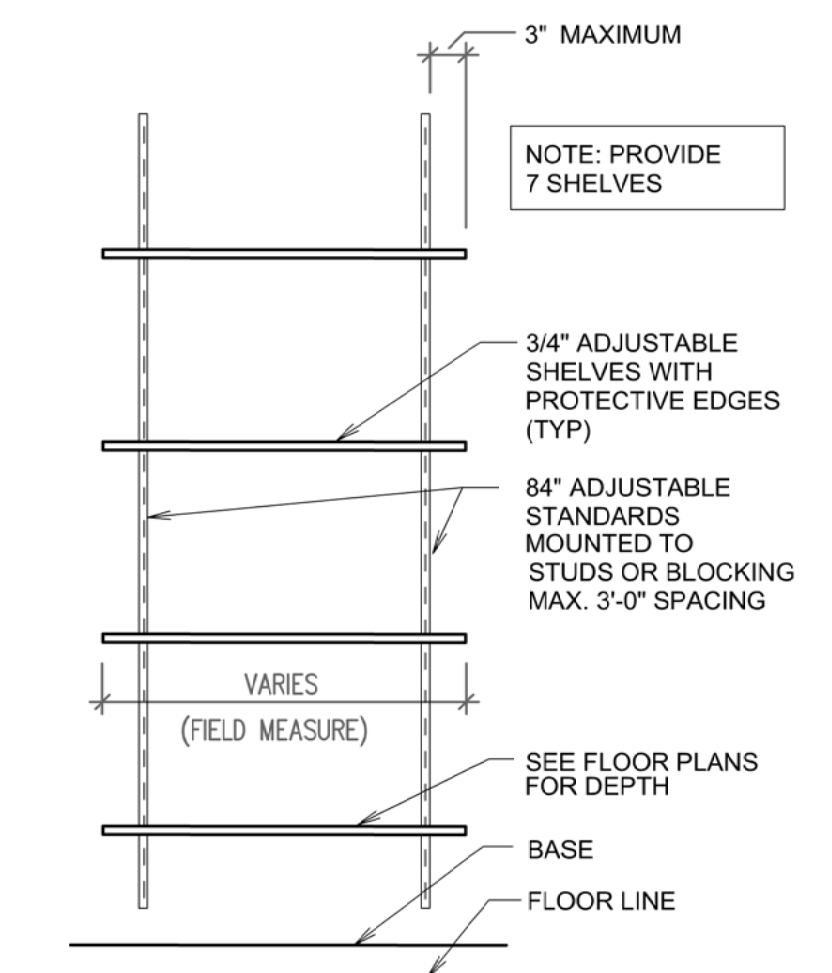


D SHELVING
SCALE: 3/4" = 1'-0"

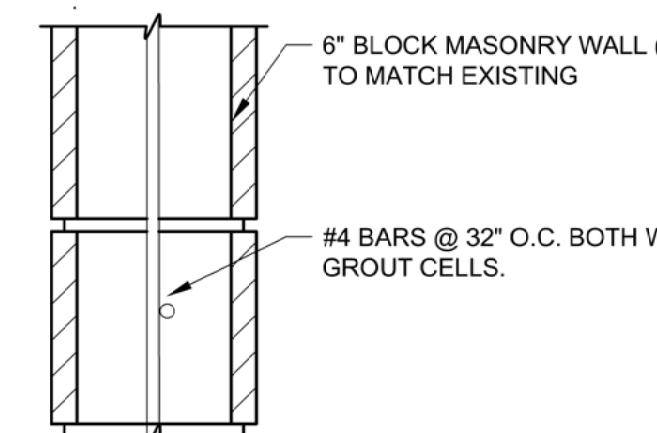

W-1

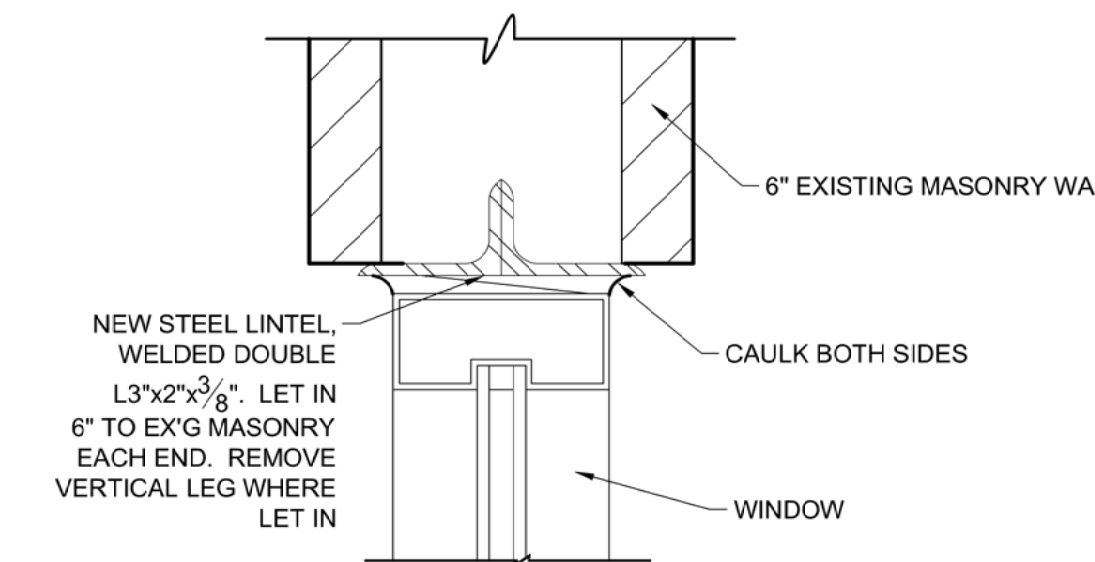

C WINDOW HEAD DETAIL
SCALE: 3" = 1'-0"
JAMB/SILL SIMILAR

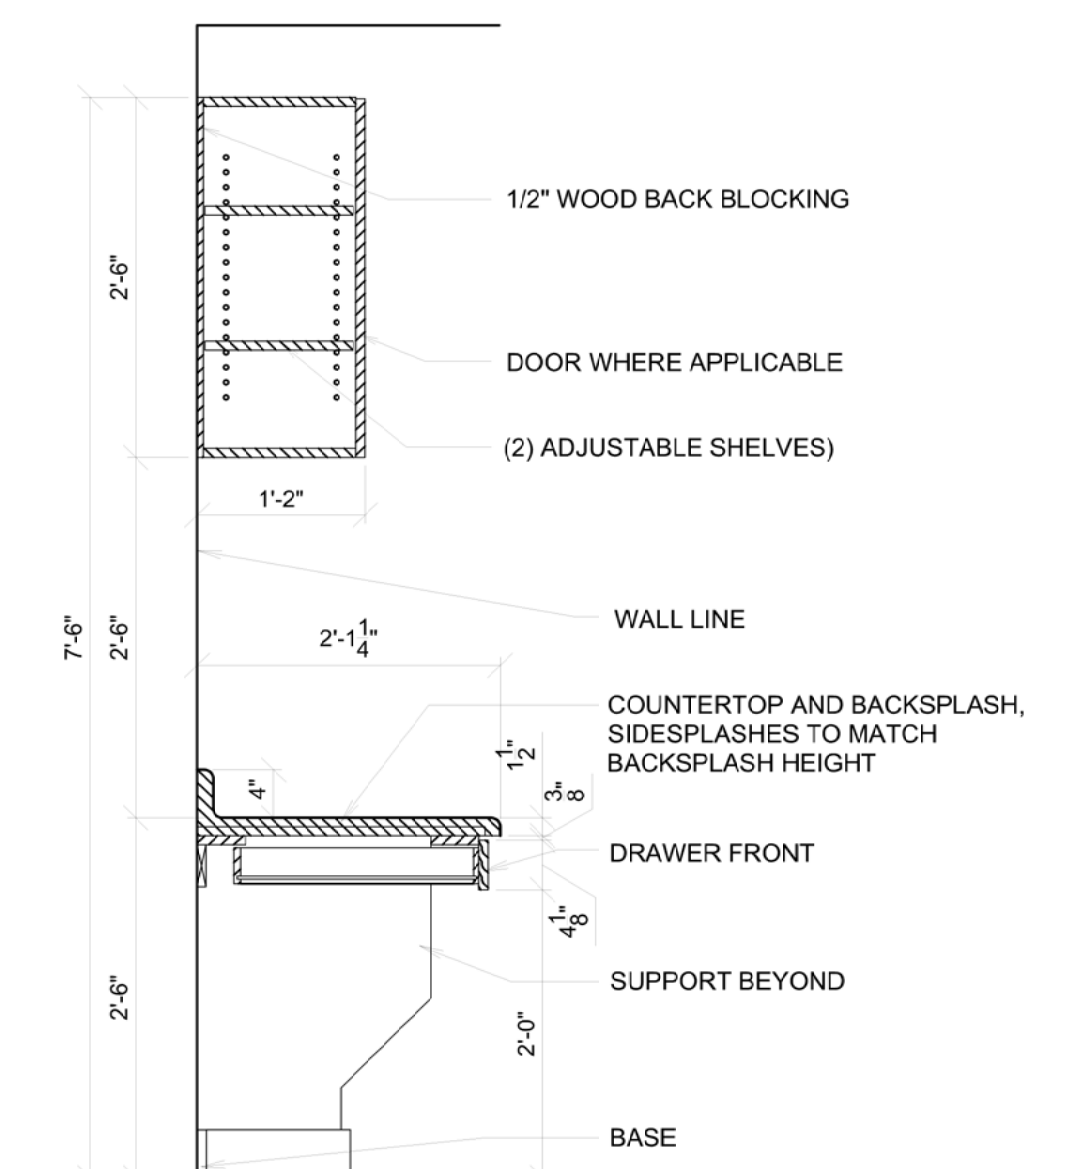

E SECTION
SCALE: 3/4" = 1'-0"

NO.	DATE (MM/YY)	DESCRIPTION

PROJECT NUMBER:	16-24
PLAN SERIES:	
PROPERTY NUMBER:	513-0851
DATE:	03/24/2017

SHEET TITLE:
**INTERIOR
ELEVATIONS &
DETAILS**

SHEET:
A-1.2