


400 EAST

400 NORTH

KEYED NOTES:
 ① REMOVE CONDENSING UNIT FOR BRICK REPAIR.
 REINSTALL AFTER.

Architects
 RVA • Architects • Inc.
 ARCHITECTS • PLANNERS • 801.371.2100

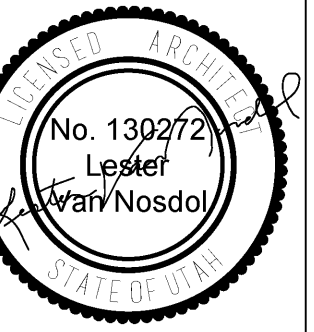

BRICK RE-POINTING FOR
CASCADE 6, 7
 400 EAST 400 NORTH
 OREM, UTAH

PROJECT FOR
 THE CHURCH OF
JESUS CHRIST
 OF LATTER-DAY SAINTS

MARK	DATE (MM/DD)	DESCRIPTION

PROJECT NUMBER: 16-03
 PLAN SERIES:
 PROPERTY NUMBER: 505-1355
 DATE: 09/07/2017

SHEET TITLE:
SITE PLAN

SHEET:
SD-1

SITE PLAN
 SCALE: 1" = 20'
 NORTH


- KEYED NOTES:
- 01 REMOVE EXISTING MORTAR & RE-POINT MORTAR.
 - 02 CLEAN CAULKING & RESEAL.



A NORTH
SCALE: 1/8" = 1'-0"



B SOUTH
SCALE: 1/8" = 1'-0"

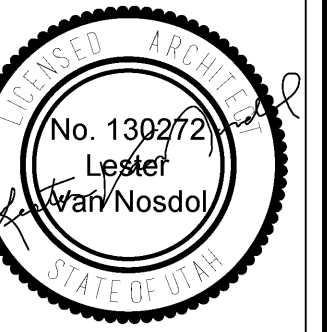

BRICK RE-POINTING FOR
CASCADE 6, 7
400 EAST 400 NORTH
OREM, UTAH


PROJECT FOR
THE CHURCH OF
JESUS CHRIST
OF LATTER-DAY SAINTS

MARK	DATE (MM/DD)	DESCRIPTION


PROJECT NUMBER: 16-03
PLAN SERIES:
PROPERTY NUMBER: 505-1365
DATE: 06/07/2017

SHEET TITLE:
ELEVATIONS

SHEET:
A-1.1

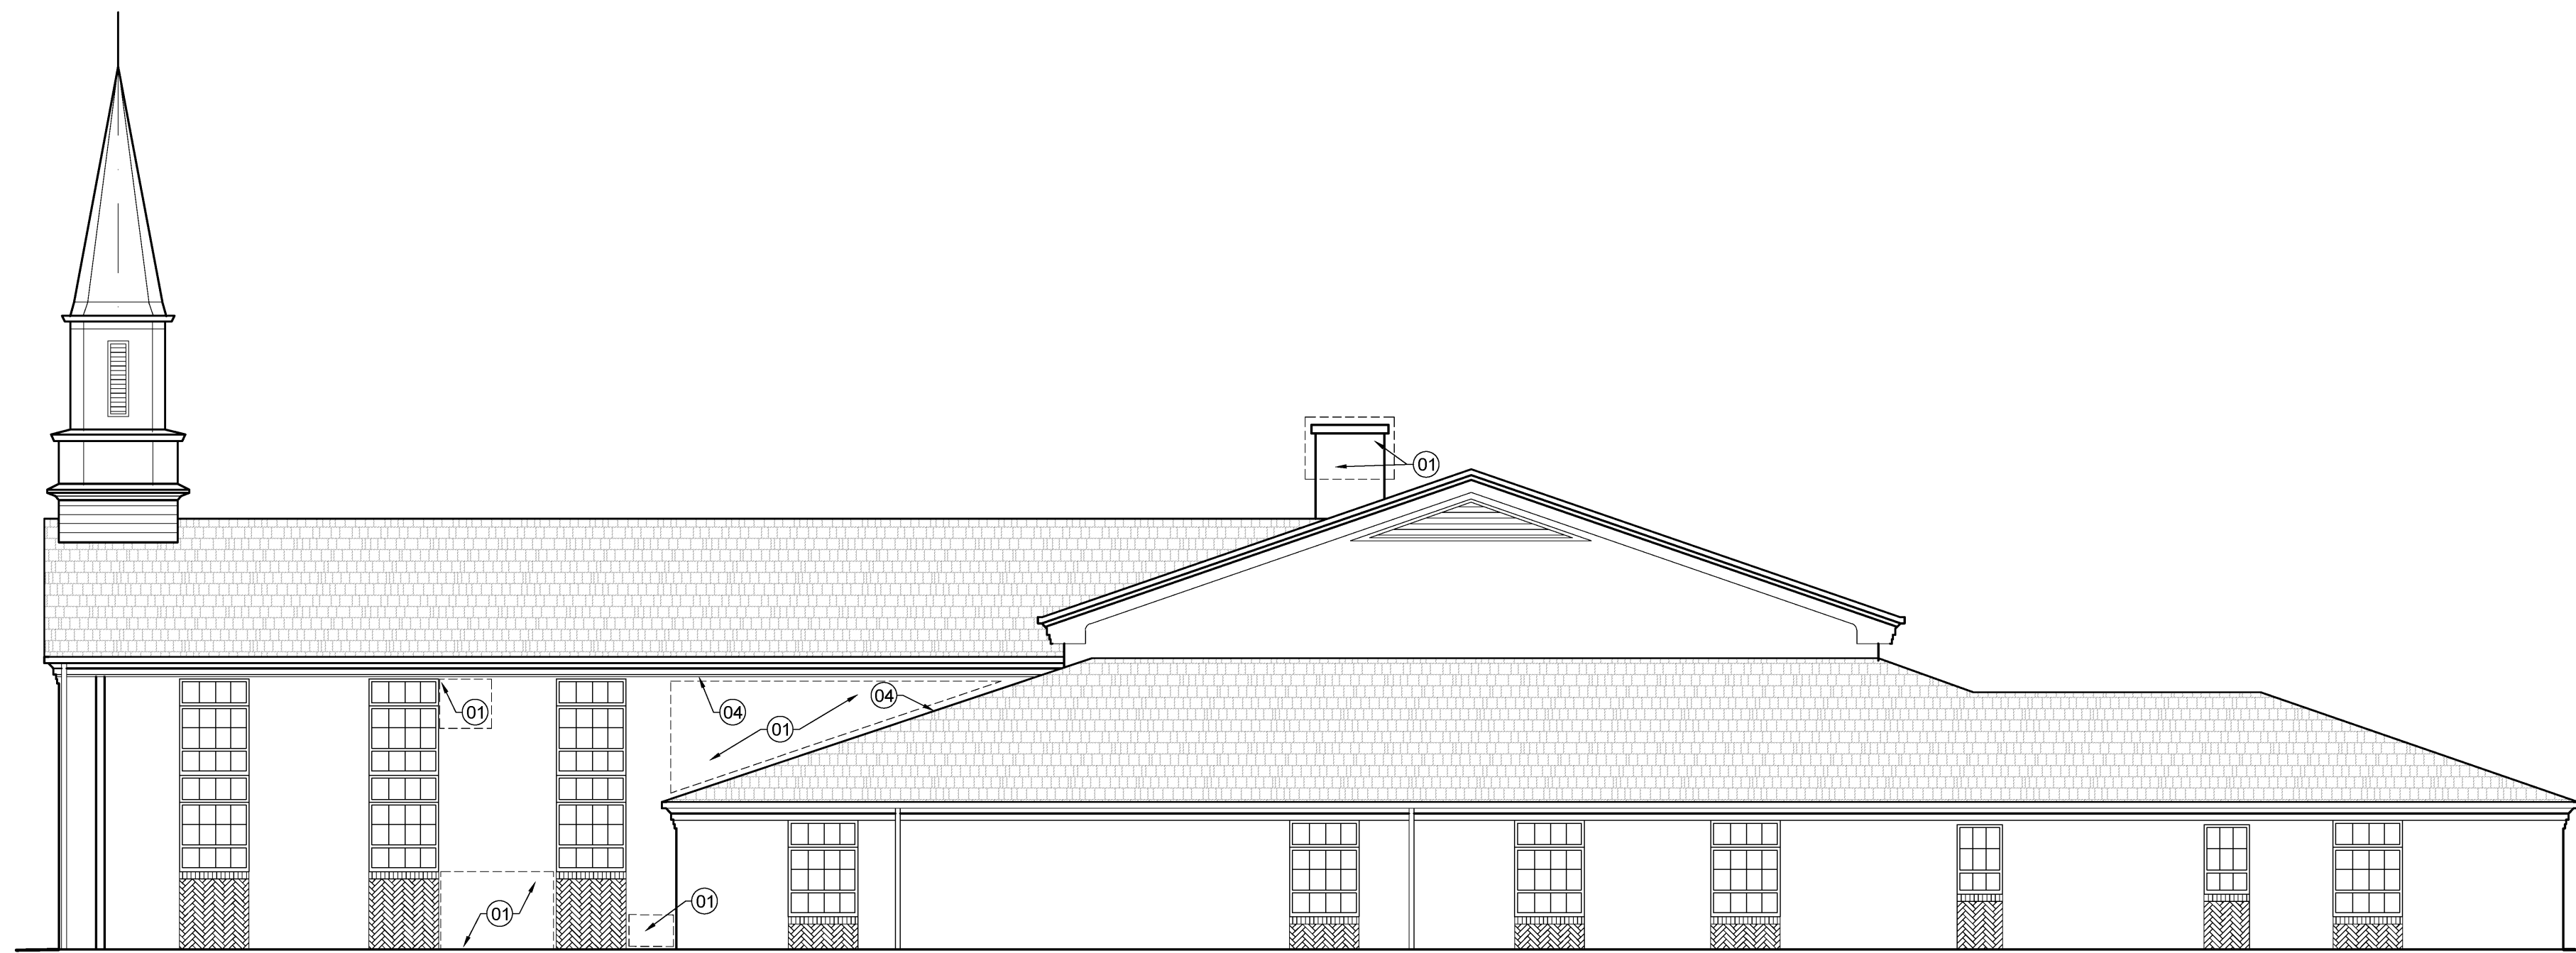


A WEST
SCALE: 1/8" = 1'-0"

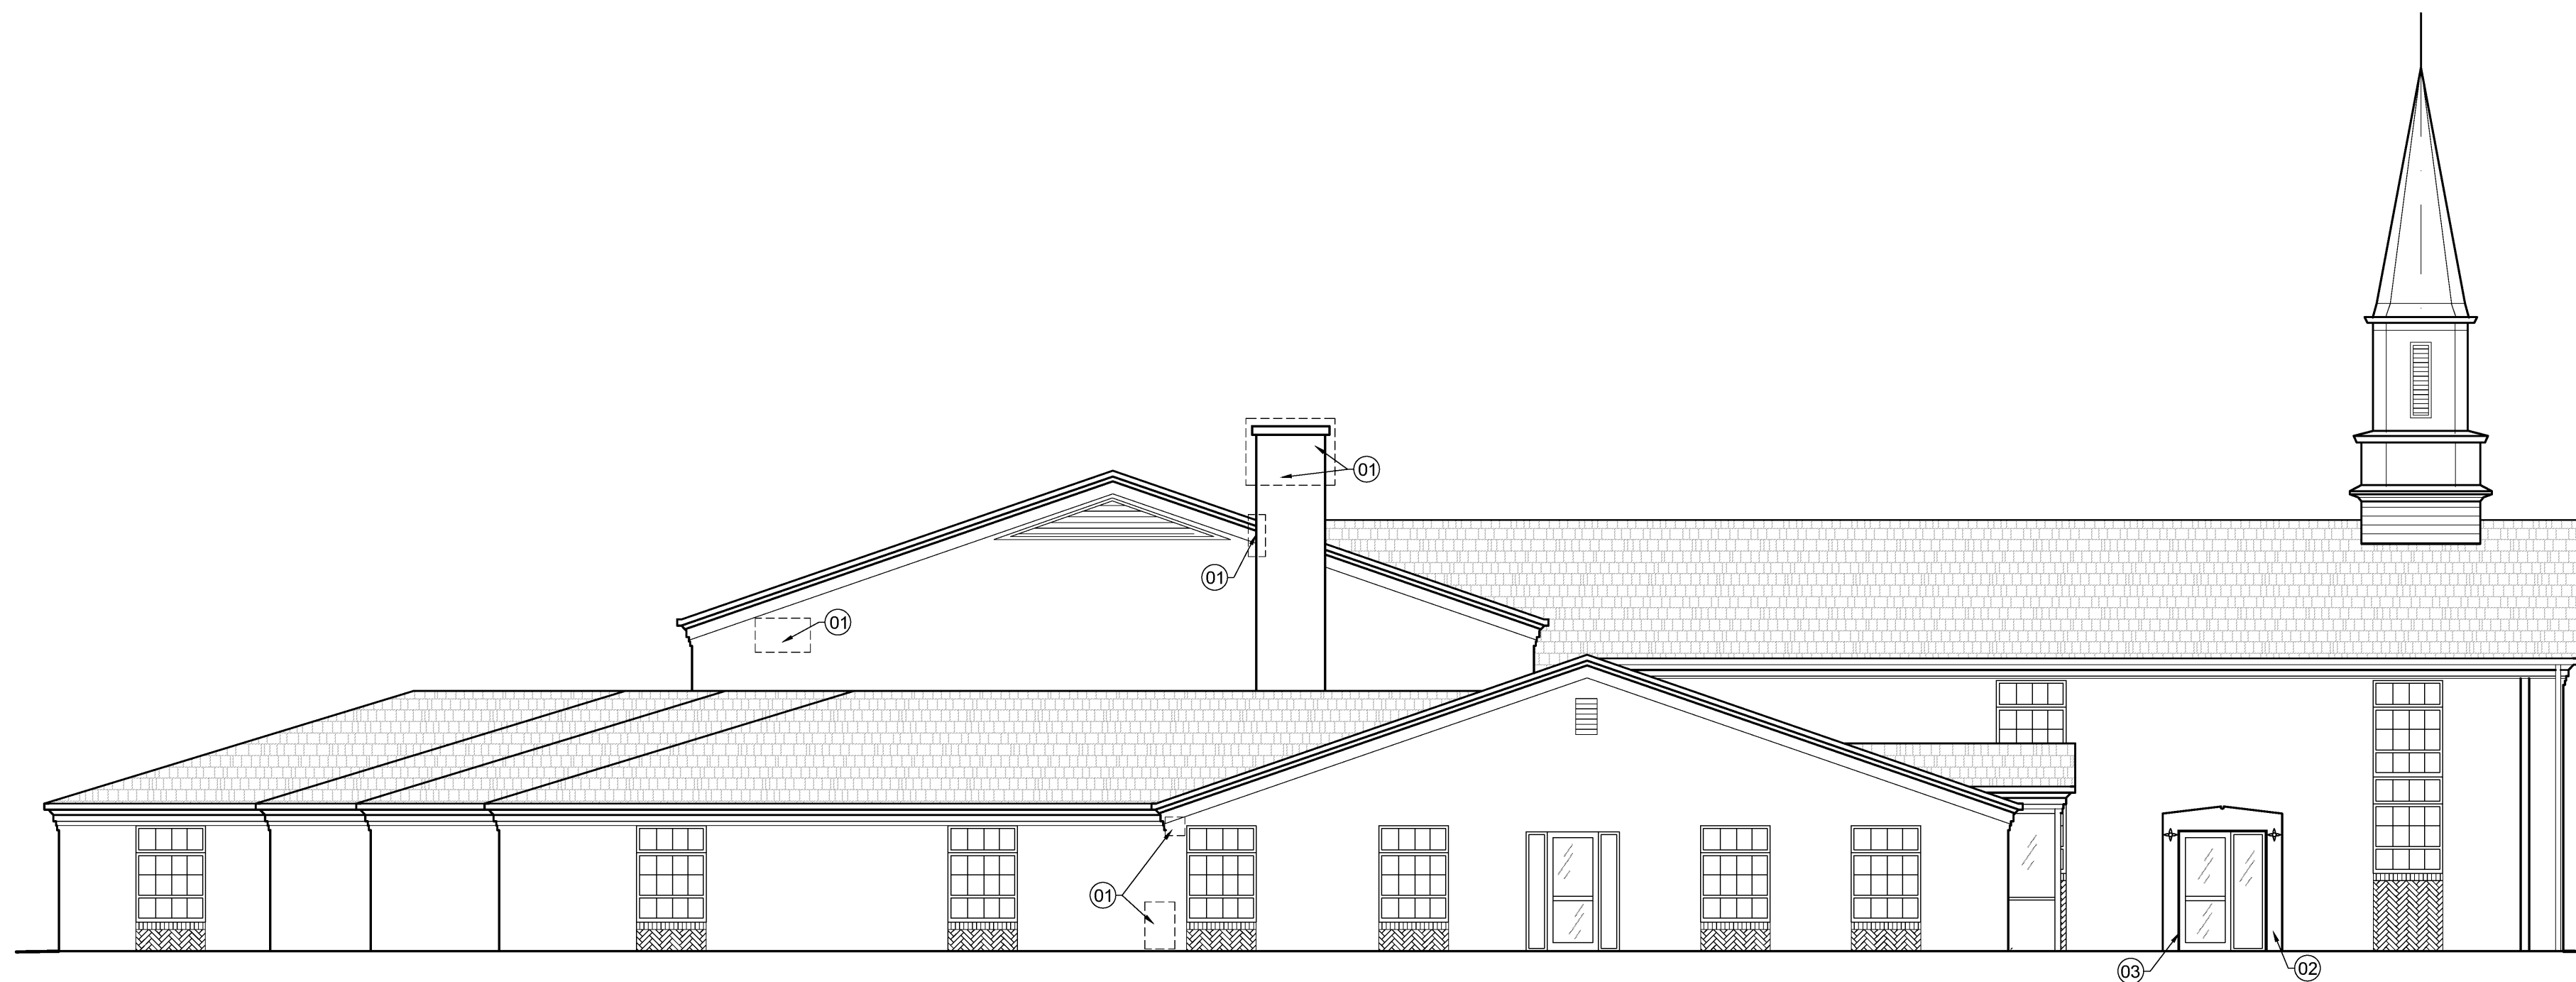

B EAST
SCALE: 1/8" = 1'-0"

- KEYED NOTES:
- 01 REMOVE EXISTING MORTAR & RE-POINT MORTAR.
 - 02 CLEAN CAULKING & RESEAL.
 - 03 REPAINT DOOR FRAME.
 - 04 REMOVE EXISTING FLASHING & REPLACE WITH NEW.

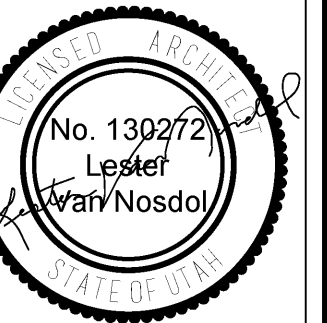

BRICK RE-POINTING FOR
CASCADE 6, 7
400 EAST 400 NORTH
OREM, UTAH

PROJECT FOR
THE CHURCH OF
JESUS CHRIST
OF LATTER-DAY SAINTS

MARK	DATE (MM/DD)	DESCRIPTION

PROJECT NUMBER: 16-03
PLAN SERIES:
PROPERTY NUMBER: 505-1355
DATE: 09/07/2017

SHEET TITLE:
ELEVATIONS

SHEET:
A-1.2