


KOLOB 2, 7, 8

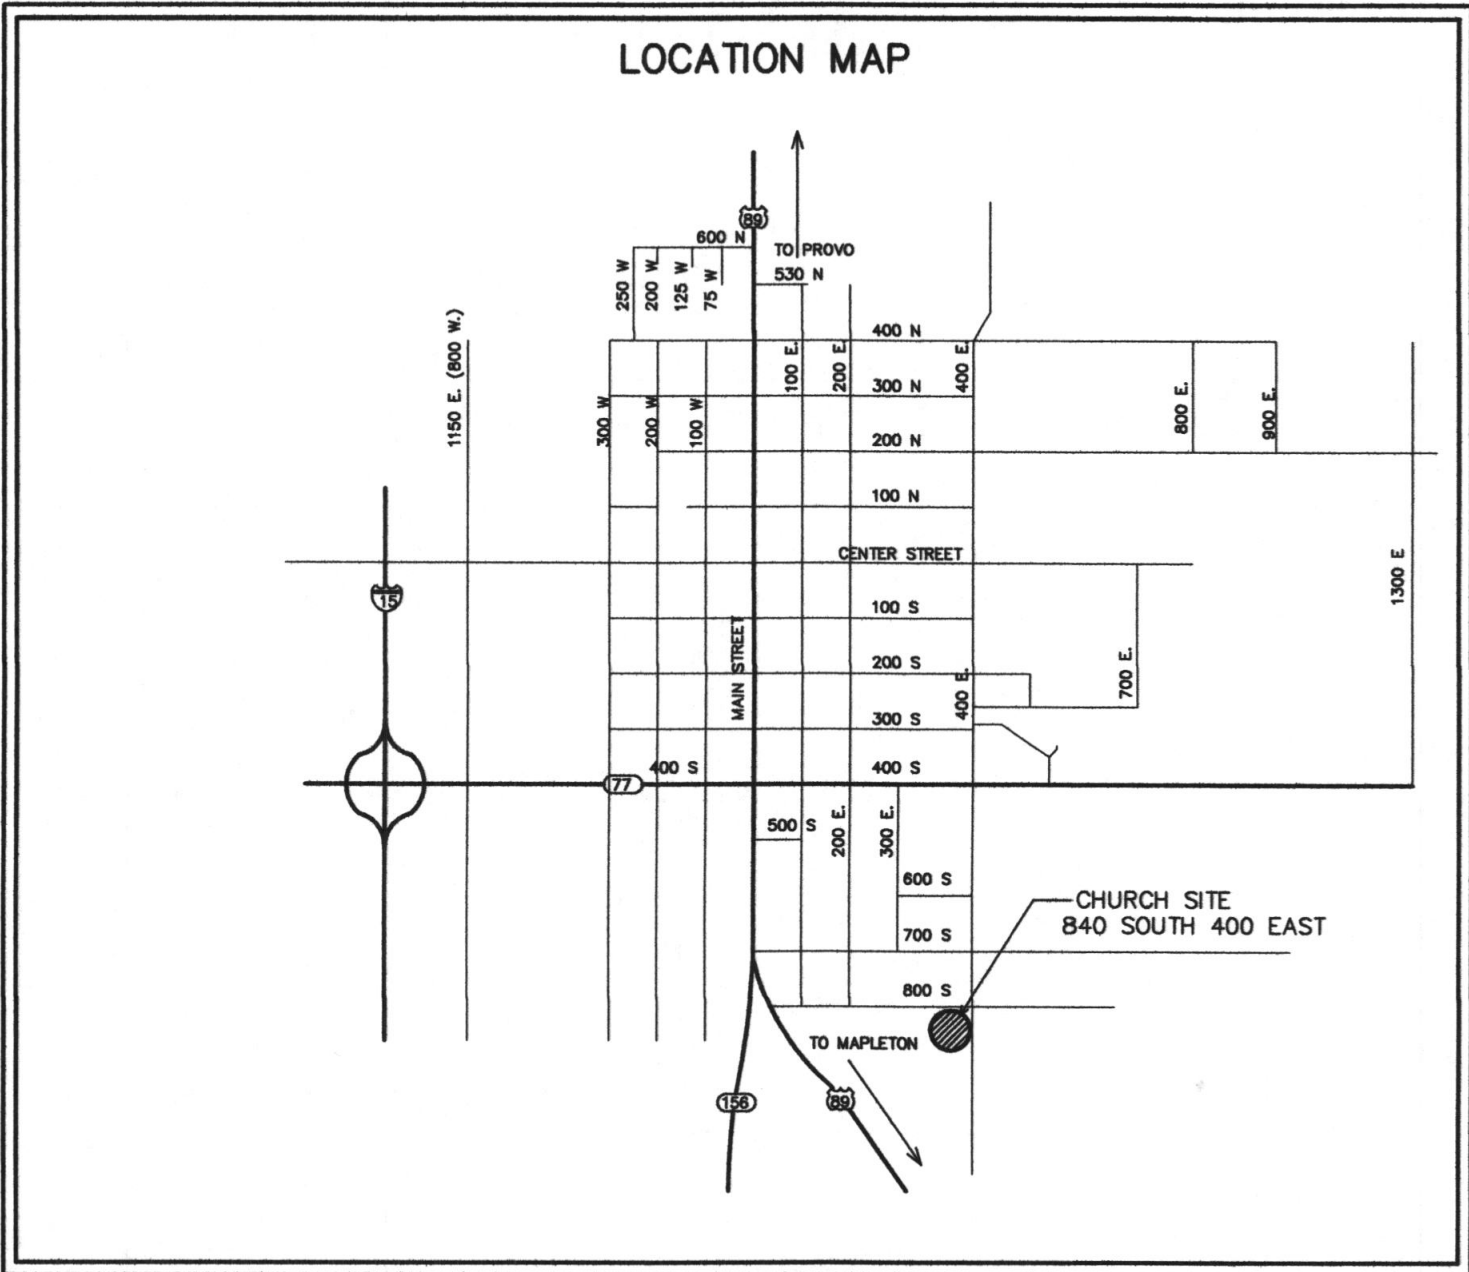

VICINITY MAP -
SPRINGVILLE, UTAH

STANDARD SYMBOLS LEGEND

- DETAIL (A) ← DETAIL LETTER
- A1.3 ← SHEET NUMBER
- SECTION (C) ← SECTION LETTER
- A5.5 ← SHEET NUMBER
- SHEET REFERENCE (B) TITLE
- SCALE
- ROOM NUMBER ROOM ← ROOM NAME
- 150 ← ROOM NUMBER
- 1/16.3 ← ENLARGED PLAN
- ELEVATION (VIEW) (B) ← ELEVATION LETTER
- A2.7 ← SHEET NUMBER
- ELEVATION (DATUM) ELEVATION
- 100'-0" ←

DRAWING INDEX	
SHEET NUMBER	SHEET TITLE
GENERAL	
	COVER SHEET
G1.0	INDEX SHEET
ARCHITECTURAL	
A1.1	FLOOR PLAN
A1.2	ENLARGED FLOOR PLAN AND ELEVATIONS
A1.3	ENLARGED FLOOR PLAN MECHANICAL, PLUMBING, ELECTRICAL

ARCHITECT & CONSULTANTS

ARCHITECT	
KNELL, ARCHITECTS P.C.	PHONE (801) 373-6134
45 EAST 300 NORTH	FAX (801) 377-1061
PROVO, UTAH 84606	
ELECTRICAL ENGINEER	
ELECTRICAL CONSULTING ENGINEERS INC.	PHONE (801) 521-8007
939 SOUTH WEST TEMPLE	FAX (801) 521-8057
SALT LAKE CITY, UTAH 84101	

Architect / Engineer:
KNELL ARCHITECTS, P.C.
45 EAST 300 NORTH, PROVO, UTAH 84606
PHONE: (801) 373-6134 FAX: (801) 377-1061




KOLOB 2, 7, 8
840 SOUTH 400 EAST
SPRINGVILLE, UTAH

Project for:
**THE CHURCH OF
JESUS CHRIST
OF LATTER-DAY SAINTS**

Project Number:
505082018020101
Plan Series:
R & I
Property Number:
505082018020101

Sheet Title:
INDEX SHEET

Sheet:
G1.0

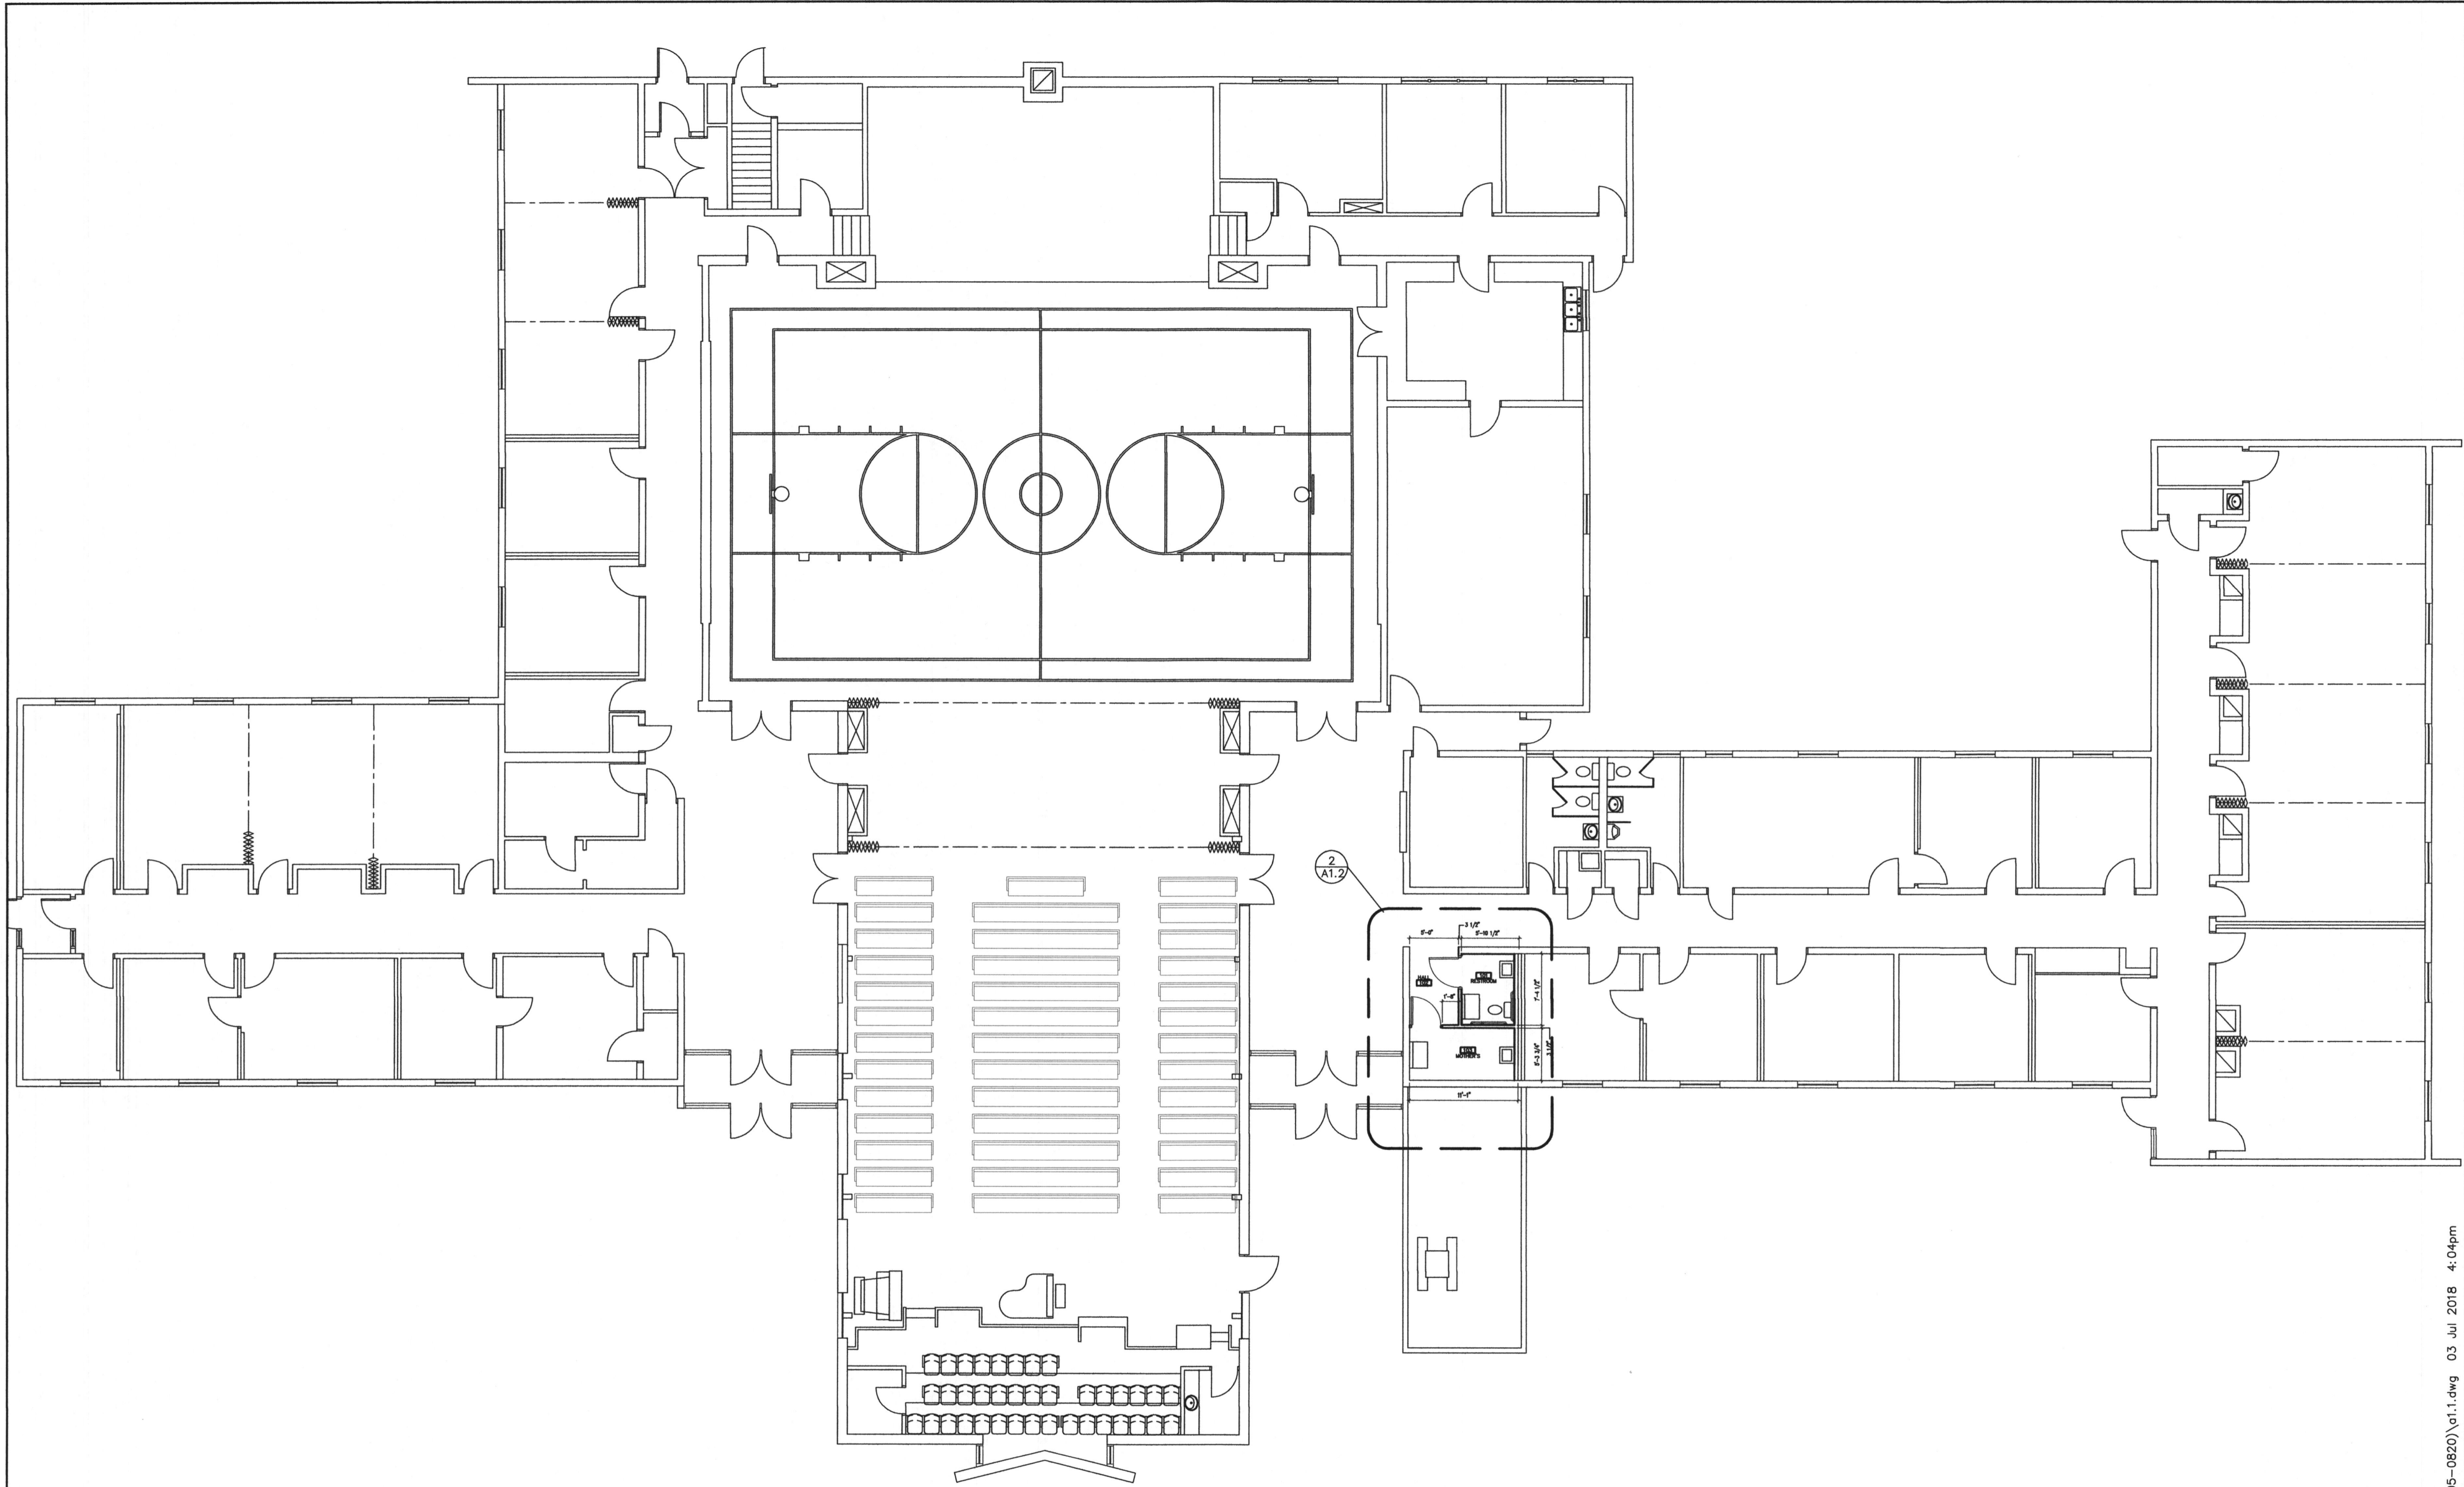

EXISTING MAIN FLOOR PLAN NORTH
 1/8" = 1'-0"

Architect / Engineer:

KNELL ARCHITECTS, P.C.
 45 EAST 300 NORTH, PROVO, UTAH 84606
 PHONE: (800) 375-024 FAX: (800) 377-061

Stamp:

Project for:

**THE CHURCH OF
 JESUS CHRIST
 OF LATTER-DAY SAINTS**

Project Number:
 505082018020101

Plan Series:
 R & I

Property Number:
 505082018020101

Sheet Title:



**FLOOR
 PLAN**

Sheet:

A1.1

Project: **KOLOB 2, 7, 8**
 840 SOUTH 400 EAST
 SPRINGVILLE, UTAH

\\FRED\Projects\DRAWINGS\CHURCHSITES\Kolob (505-0820)\set.1.dwg 03 Jul 2018 4:04pm

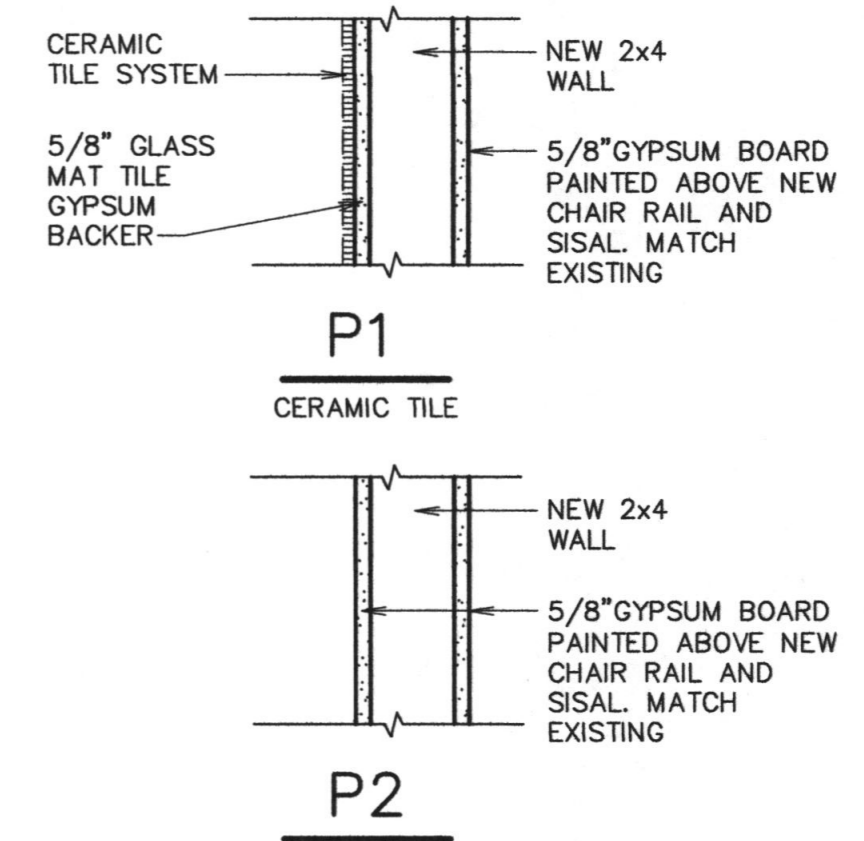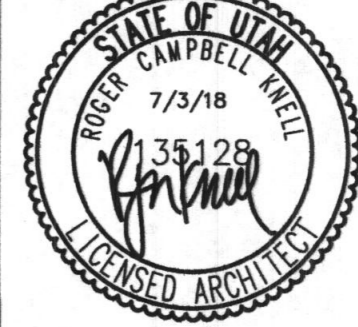


P1
CERAMIC TILE




P2


NOTE:
ALL ITEMS ARE NEW UNLESS
NOTED AS EXISTING

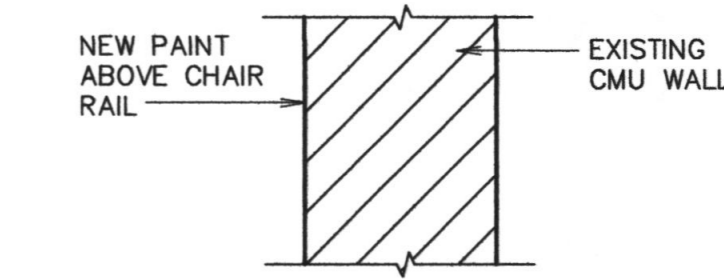

P3

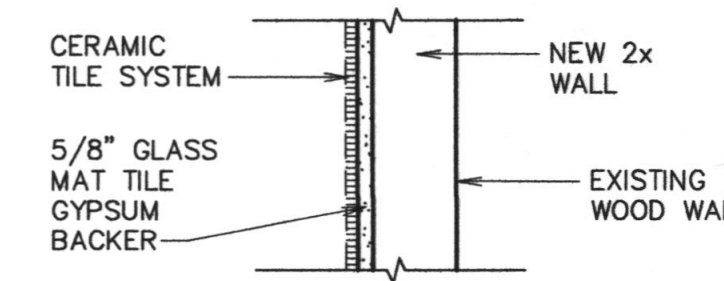


P4

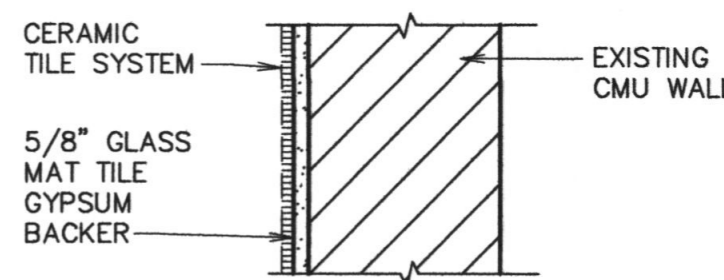

P5
WALL TYPES


1 1/2" = 1'-0"

PROVIDE BLOCKING
FOR NEW GRAB
BARS SEE H/A1.2

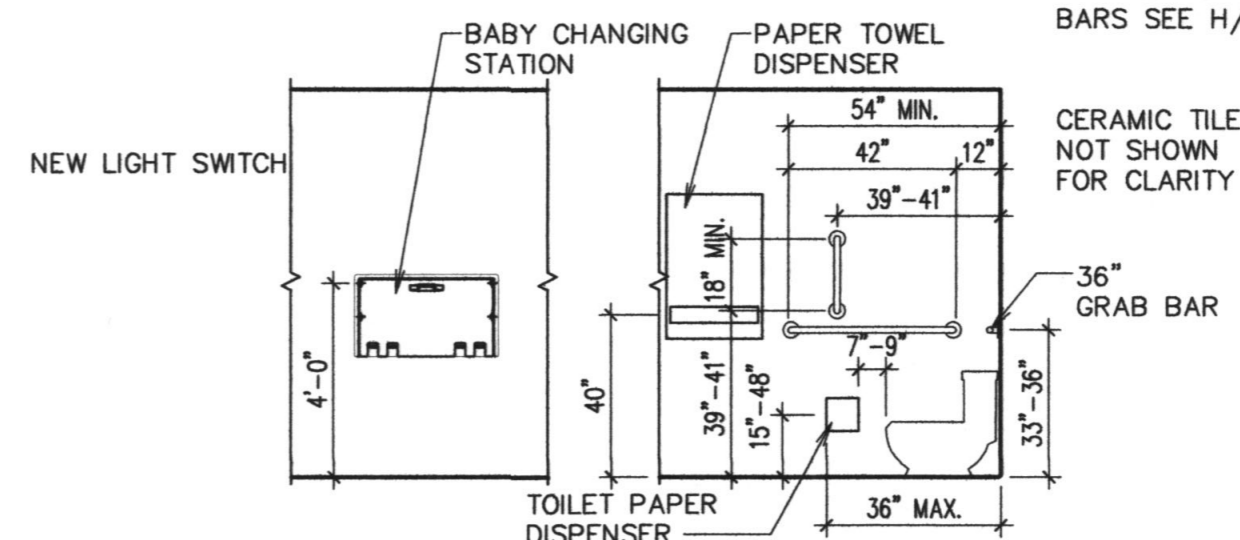


H
TYPICAL ACCESSORY
MOUNTING LOCATION

1/4" = 1'-0"

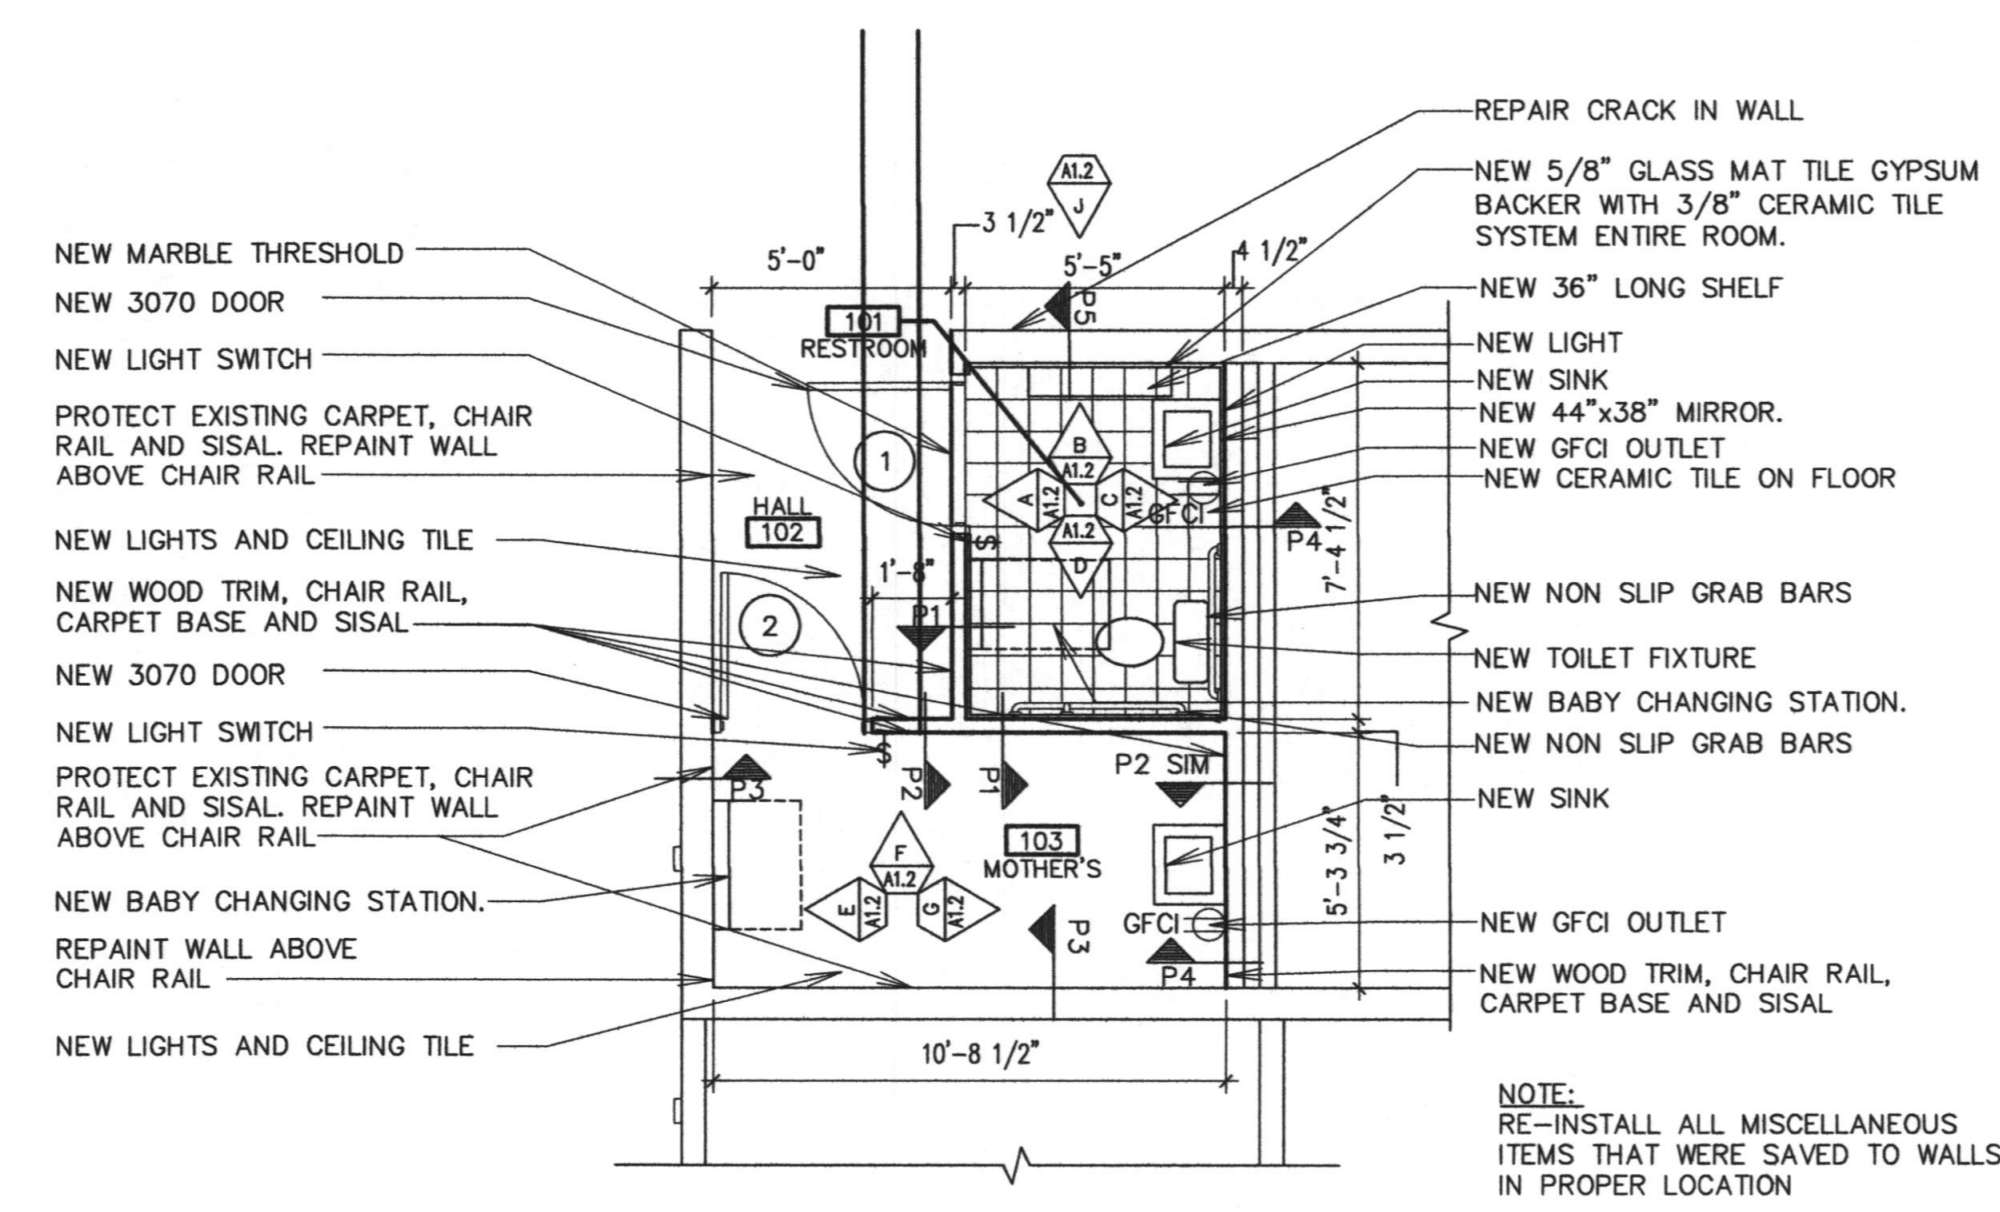

2
ENLARGED RESTROOMS


1/4" = 1'-0"

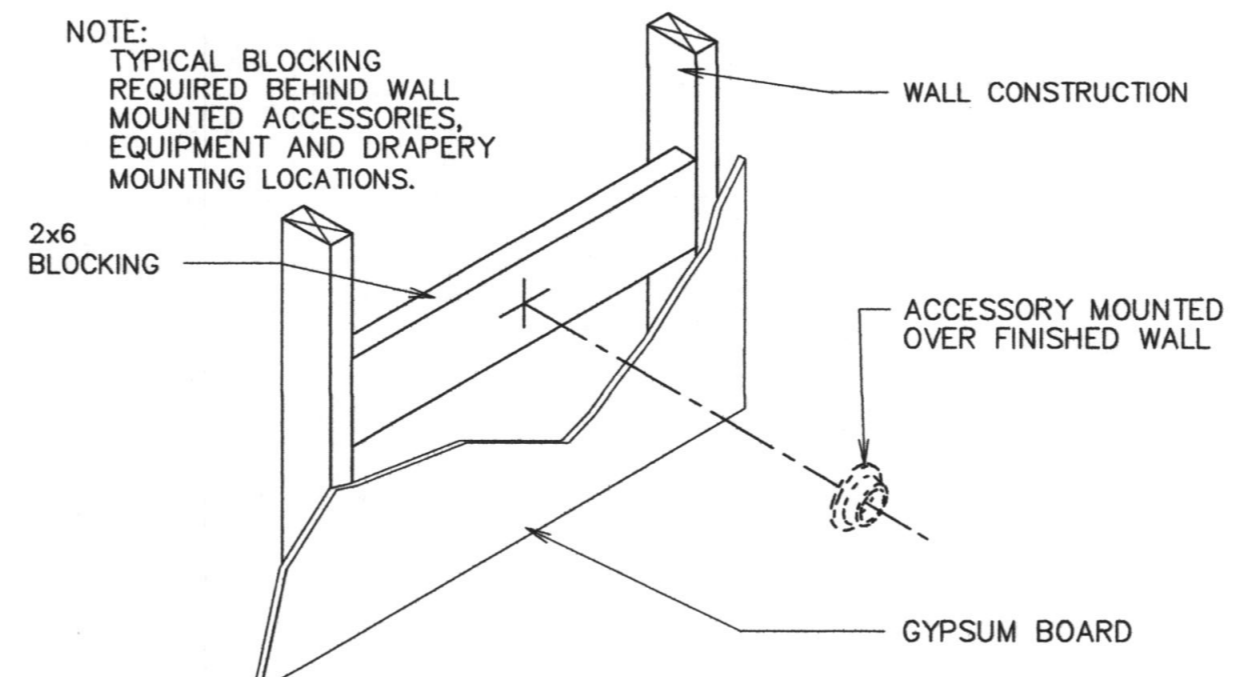

J
ACCESSORY MOUNTING DETAIL


1'-0" = 1'-0"

NOTE:
TYPICAL BLOCKING
REQUIRED BEHIND WALL
MOUNTED ACCESSORIES,
EQUIPMENT AND DRAPERY
MOUNTING LOCATIONS.

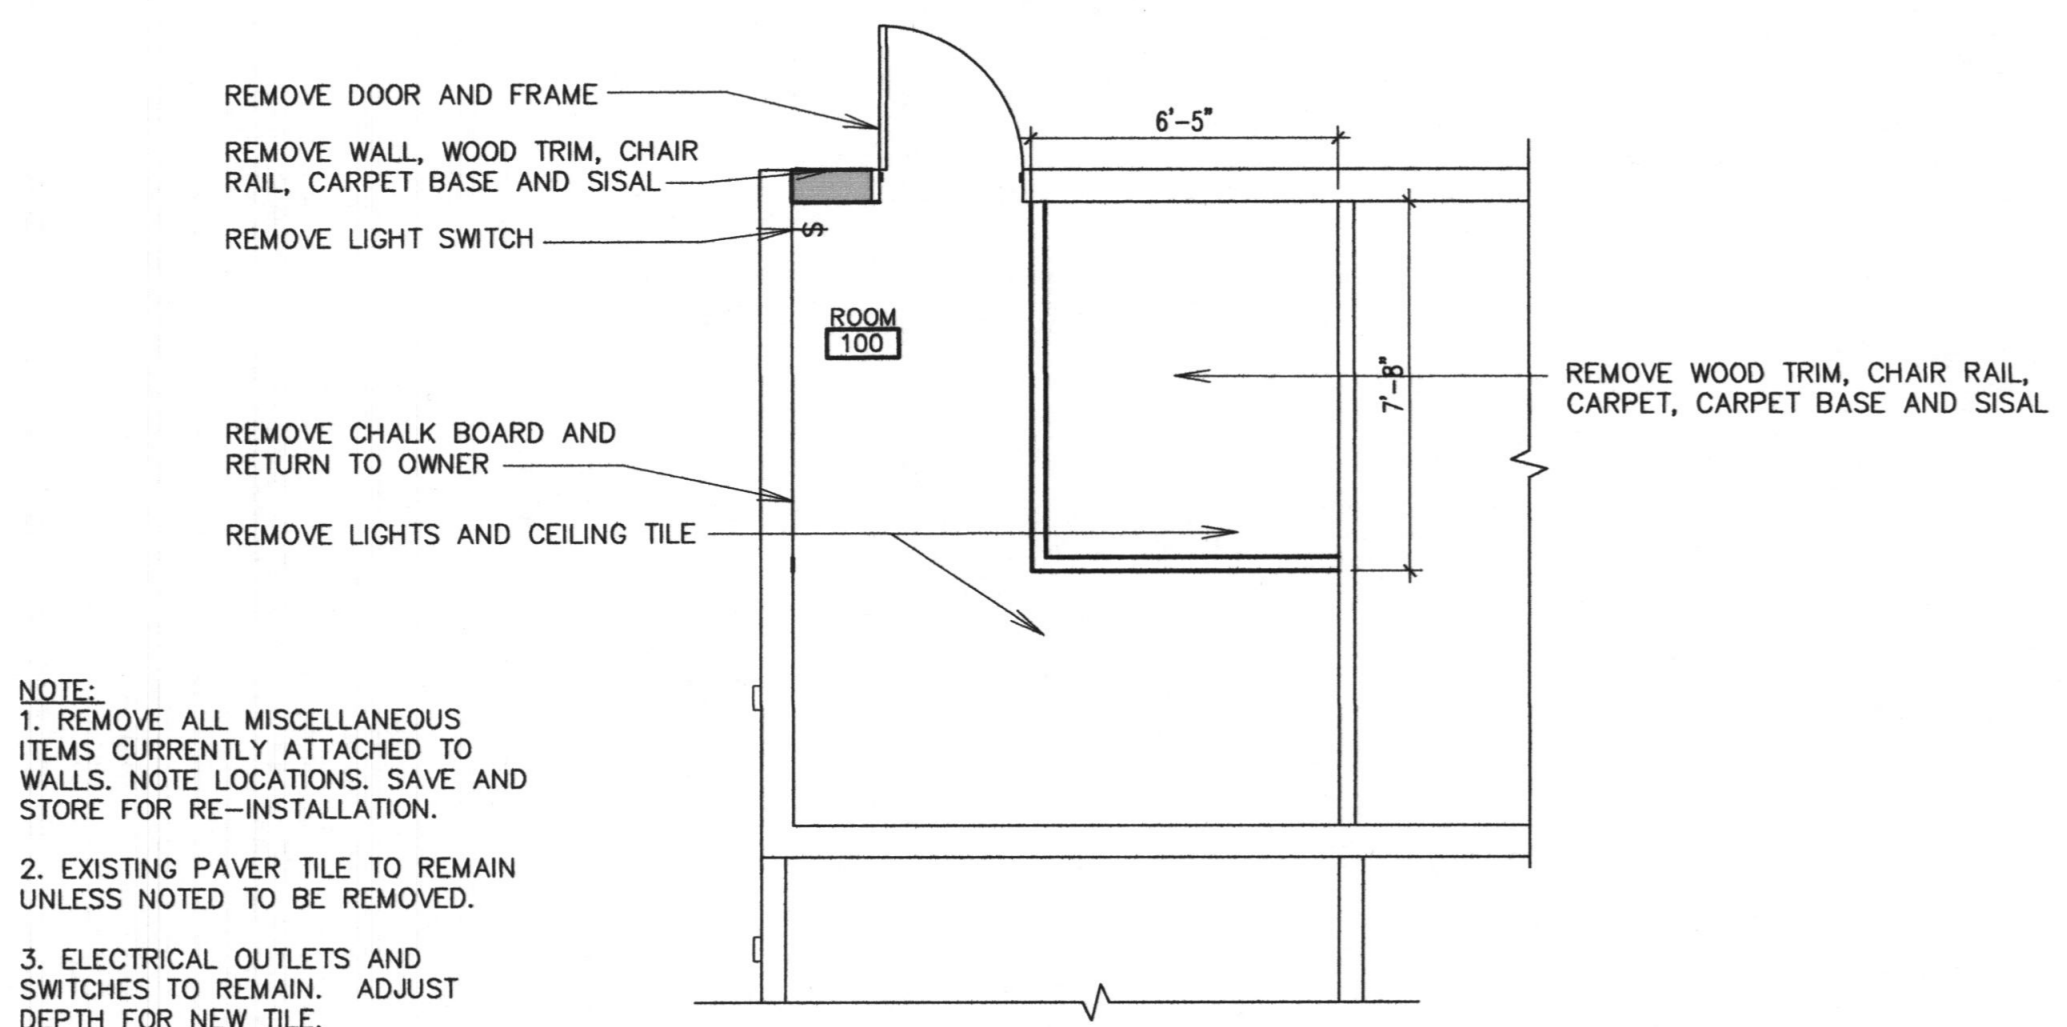


1
DEMOLITION PLAN RESTROOMS

1/4" = 1'-0"

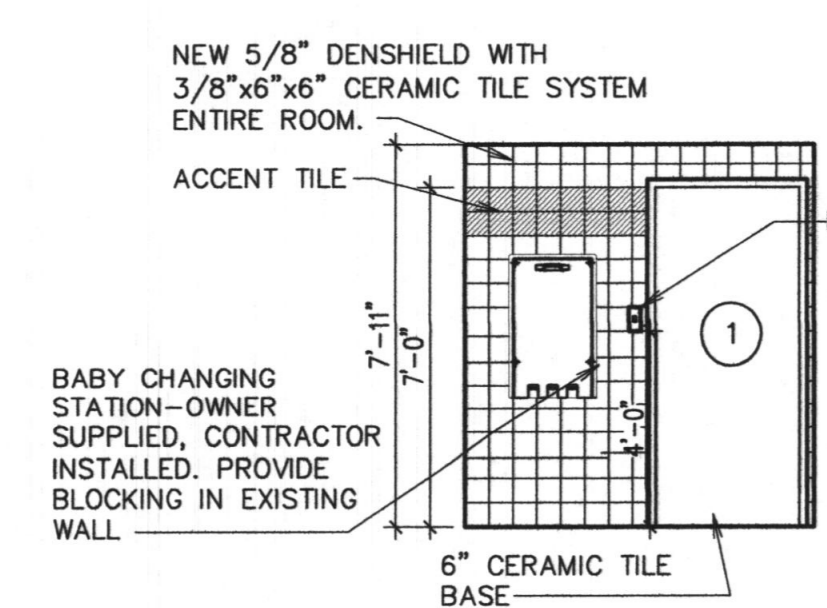


A
ELEVATION

1/4" = 1'-0"

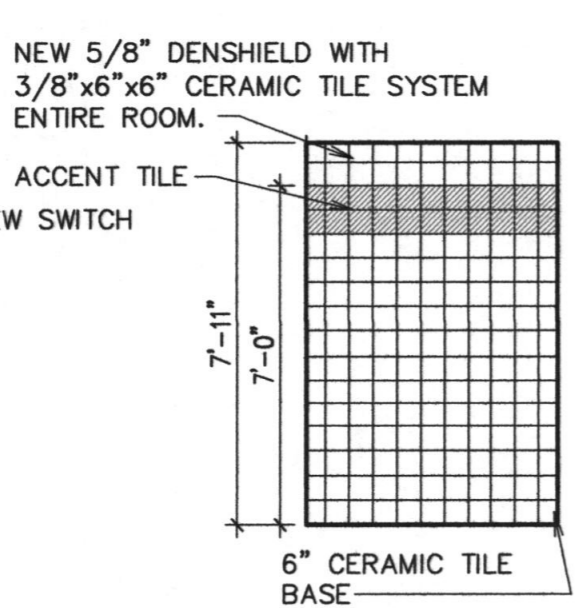


B
ELEVATION

1/4" = 1'-0"

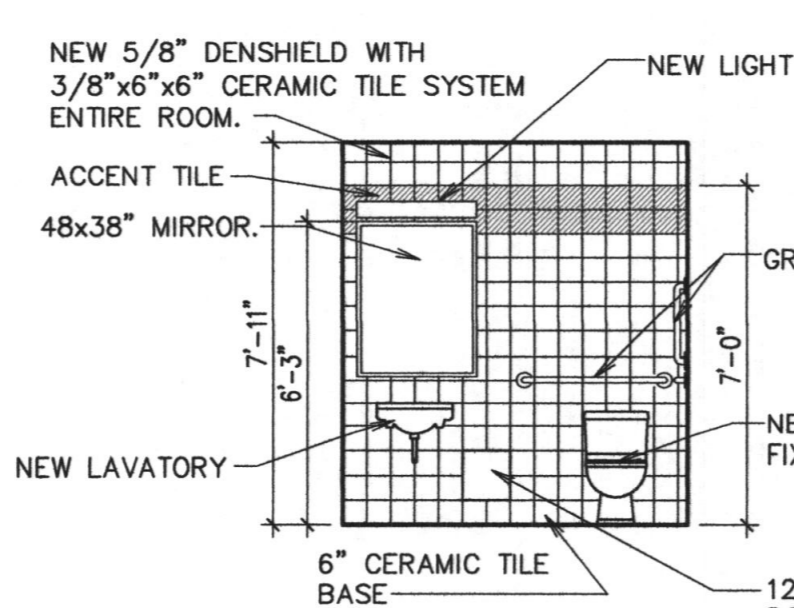


C
ELEVATION

1/4" = 1'-0"

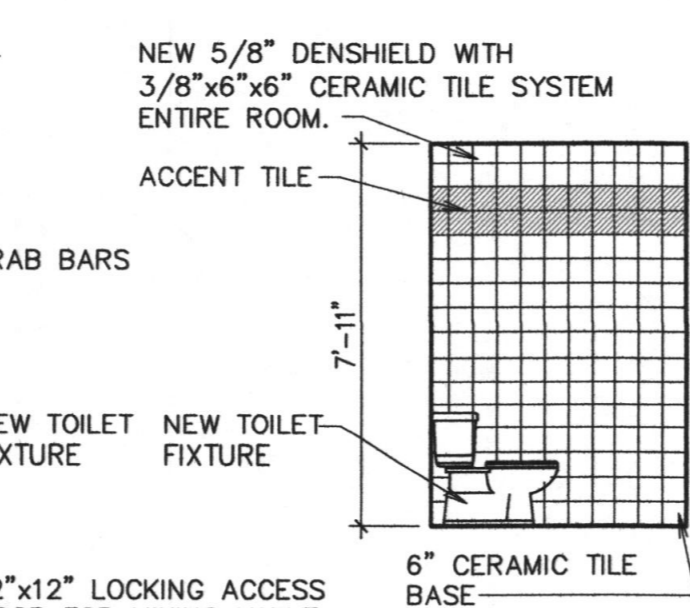


D
ELEVATION

1/4" = 1'-0"

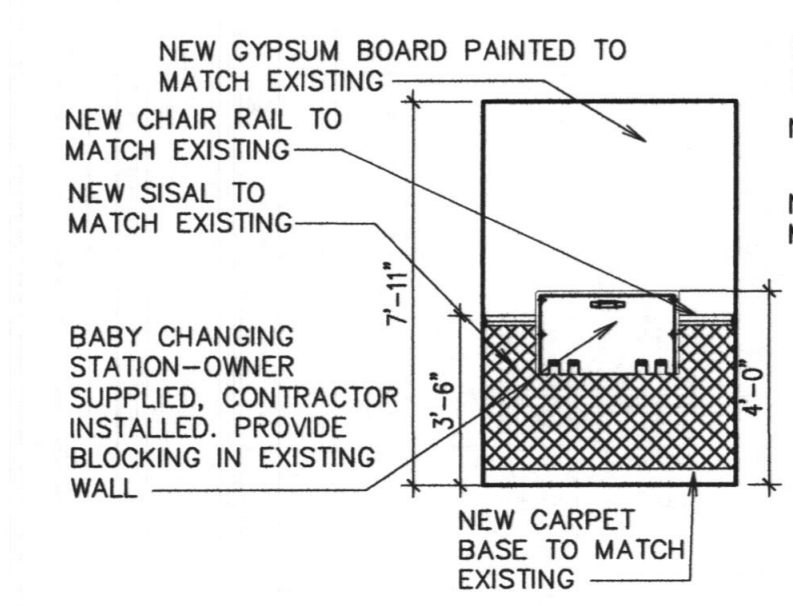


E
ELEVATION

1/4" = 1'-0"

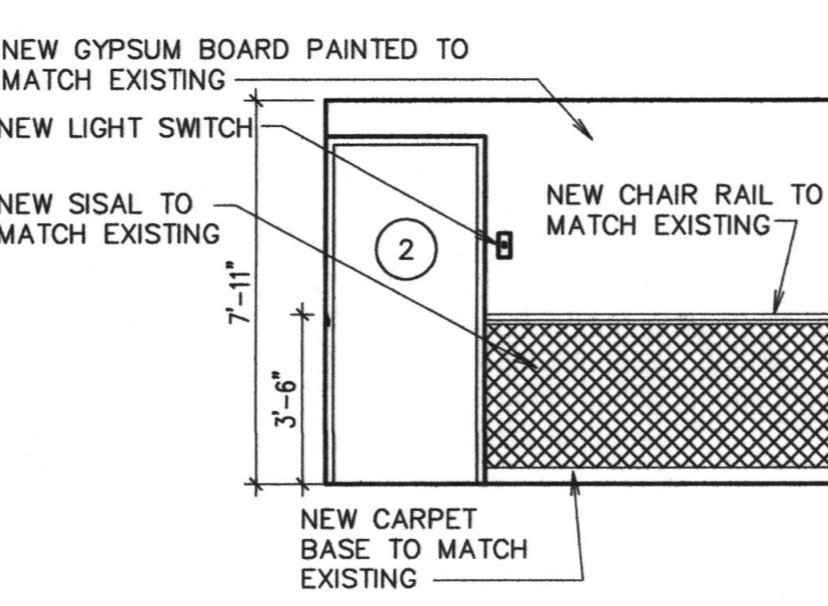


F
ELEVATION

1/4" = 1'-0"

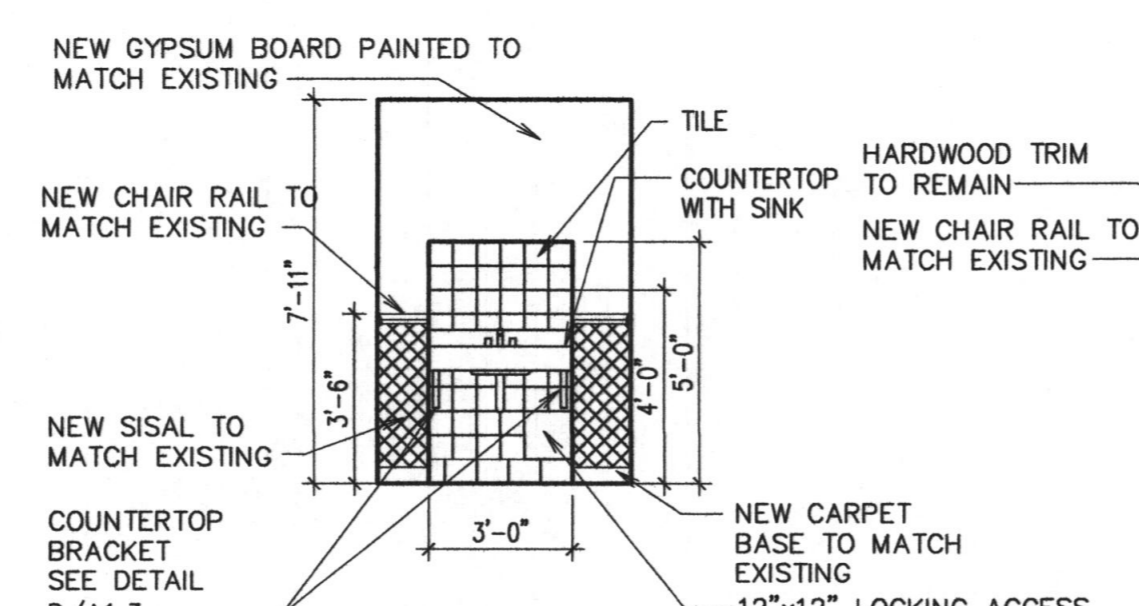

G
ELEVATION

1/4" = 1'-0"

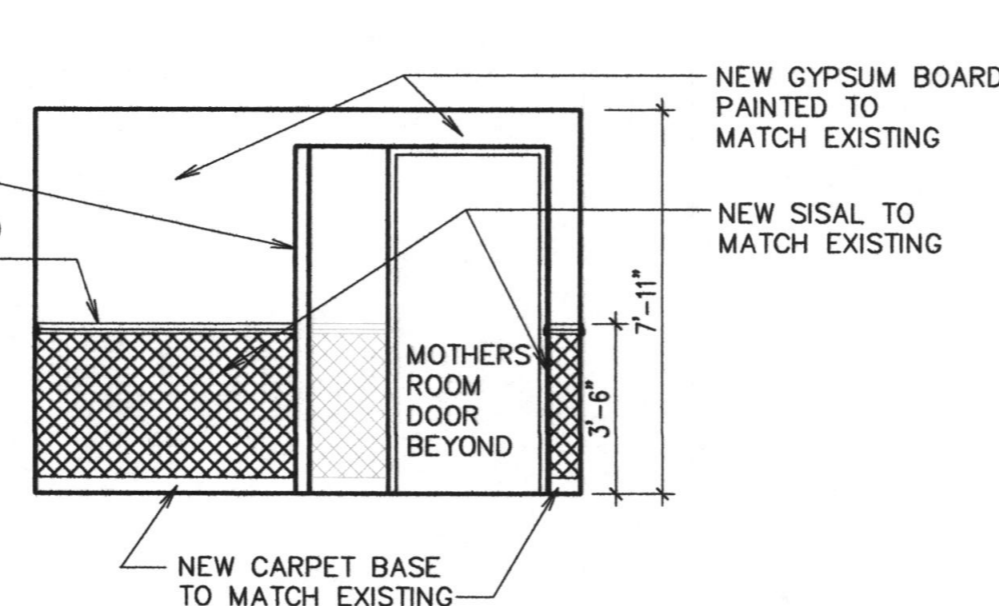

J
ELEVATION

1/4" = 1'-0"

NOTE:
ALL ITEMS ARE NEW UNLESS
NOTED AS EXISTING




KOLOB 2, 7, 8
 840 SOUTH 400 EAST
 SPRINGVILLE, UTAH

Project for:
THE CHURCH OF JESUS CHRIST OF LATTER-DAY SAINTS

Project Number:
 505082018020101
 Plan Series:
 R & I
 Property Number:
 505082018020101


Sheet Title:
ENLARGED RESTROOM, ELEVATIONS AND DETAILS

Sheet:
A1.3

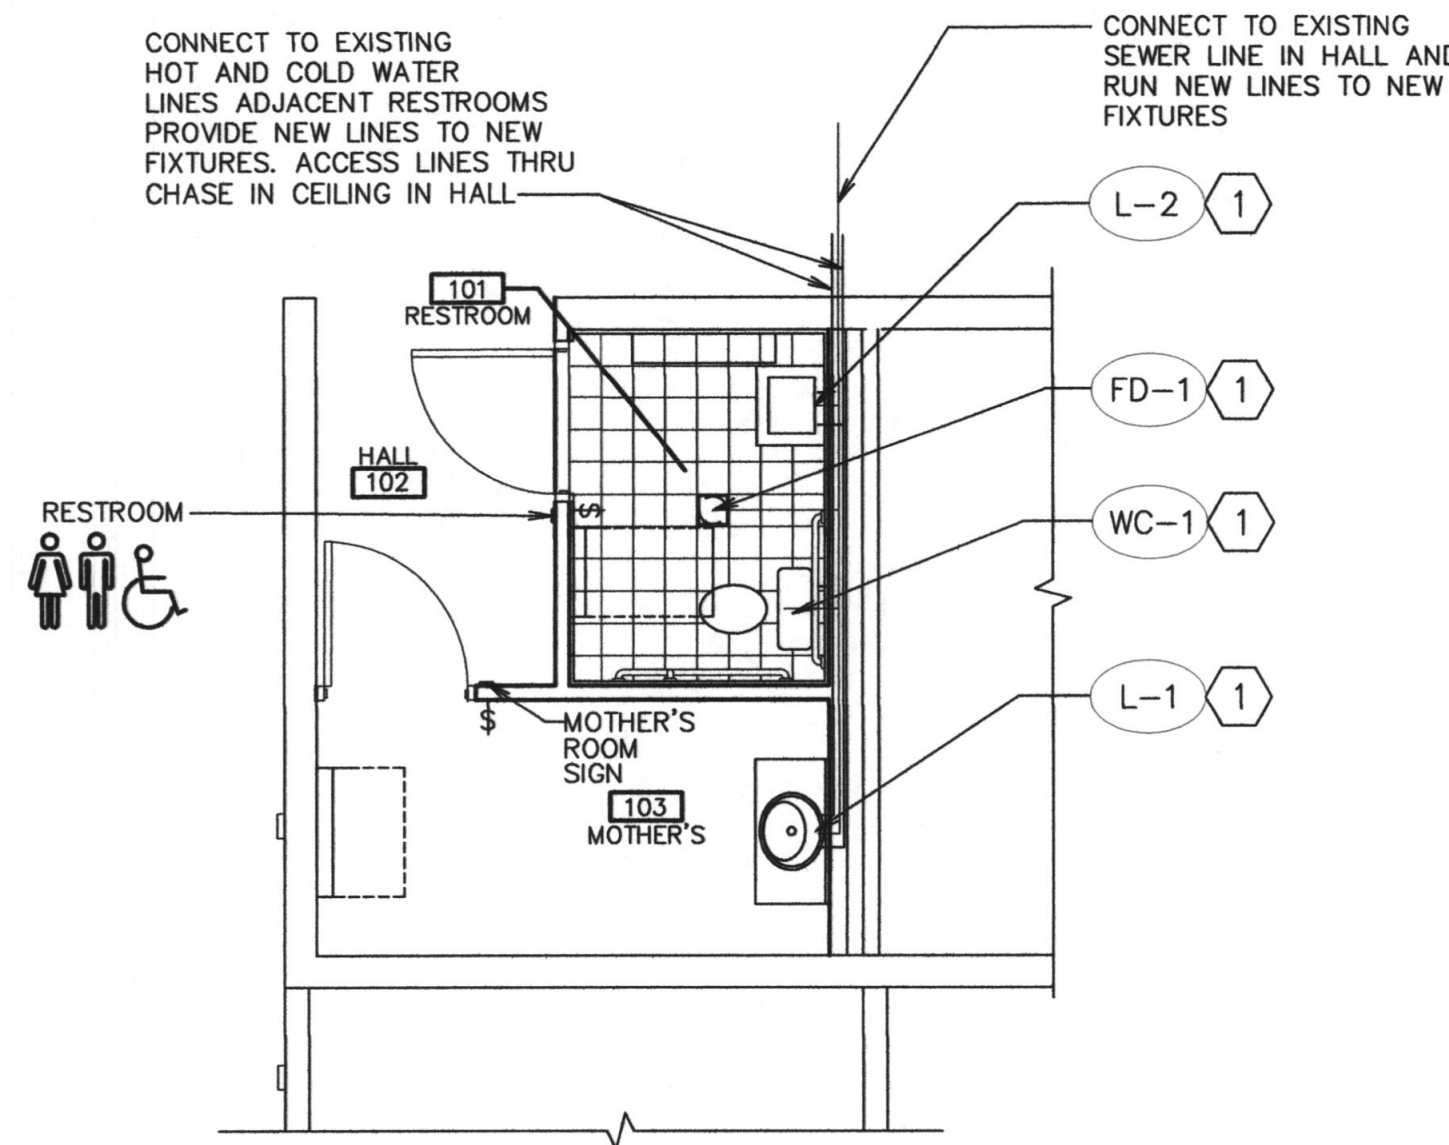


- NOTE:
- CONNECT NEW PLUMBING VENTS TO EXISTING VENTS THRU ATTIC AND ROOF. CUT HOLE IN EXISTING MOTHERS ROOM CEILING TO ACCESS VENTS. REPAIR HOLE IN CEILING GYPSUM BOARD AND PROVIDE INSULATION WHERE REMOVED.
 - INSTALL ALL MISCELLANEOUS ITEMS THAT WERE SAVED TO WALLS IN PROPER LOCATION

② ENLARGED PLUMBING PLAN RESTROOMS
 1/4" = 1'-0" NORTH

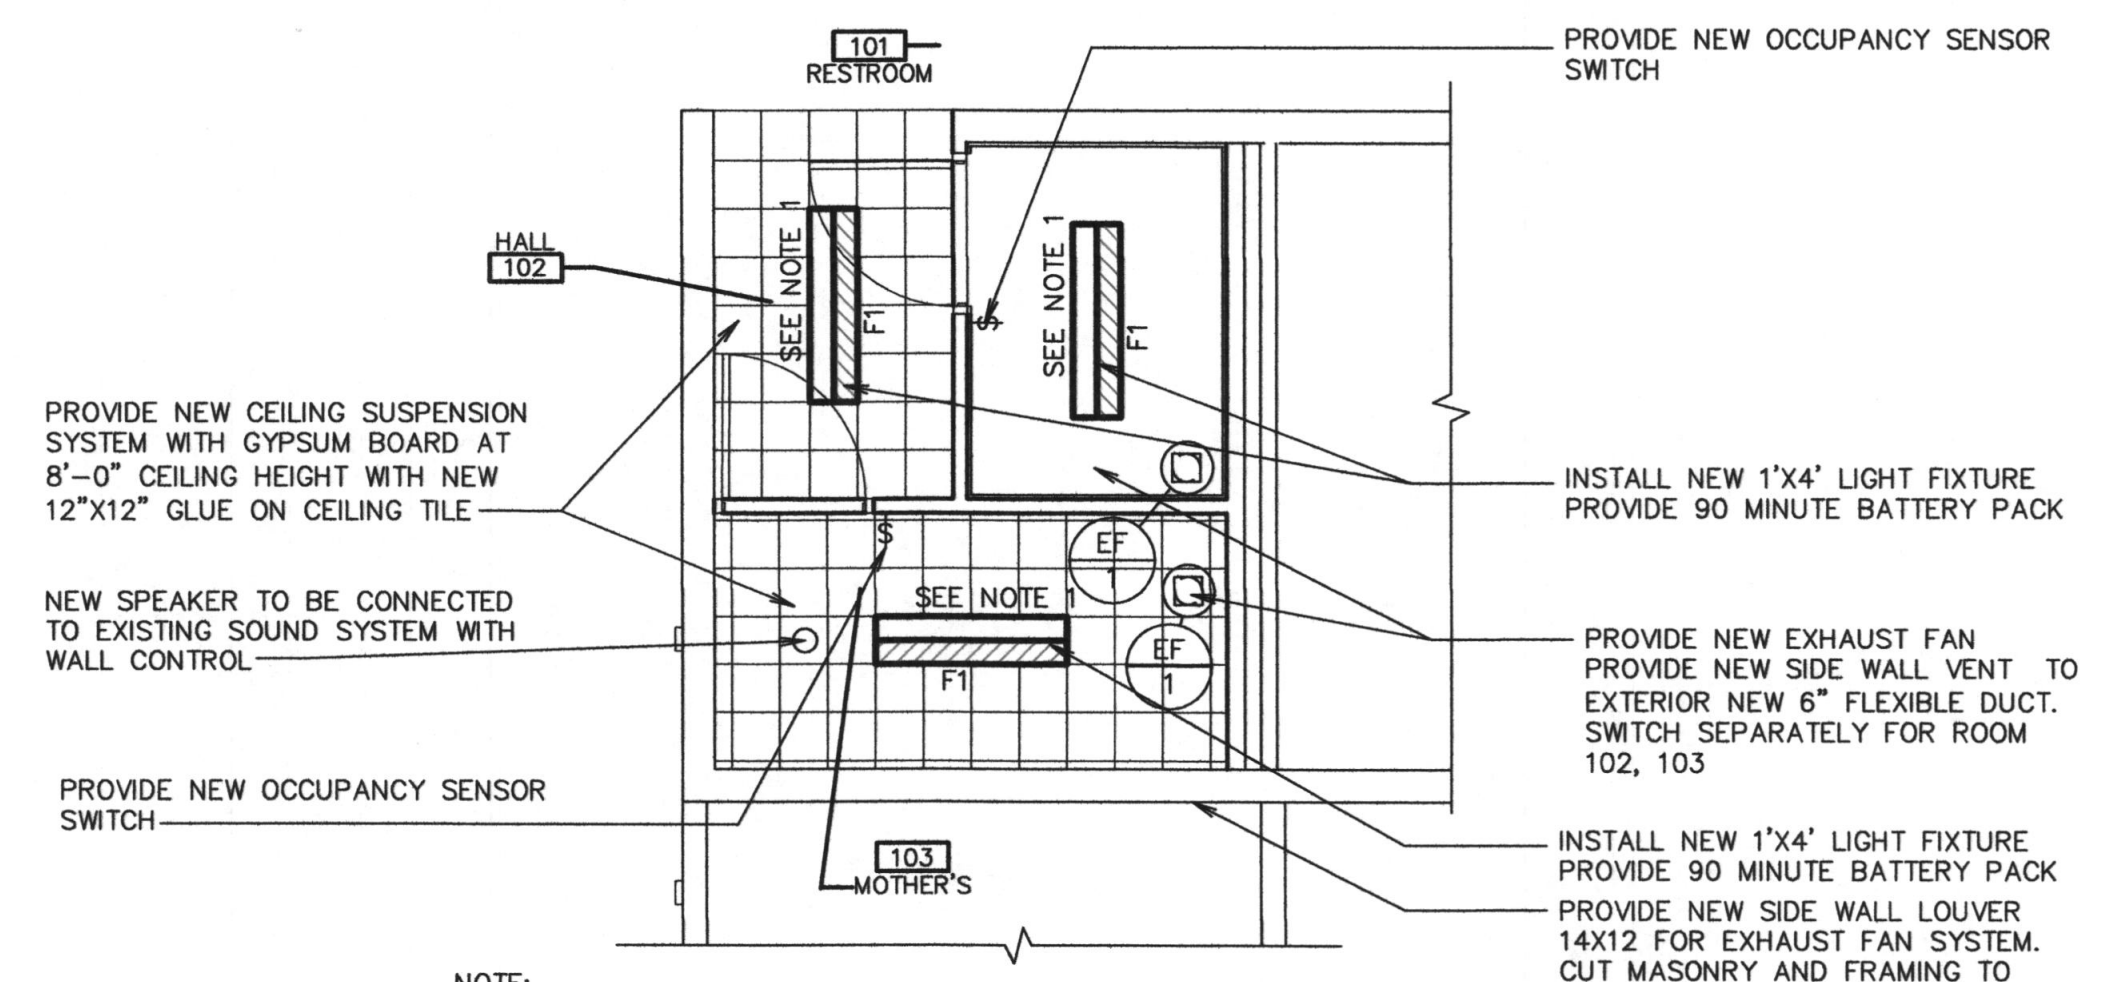


- NOTE:
- FURNISH AND INSTALL 90 MINUTE REMOTE EMERGENCY BATTERY PACK IN THE INDICATED FIXTURES. PROVIDE AN UN SWITCHED CIRCUIT LEG FOR MONITORING AND BATTERY CHARGING, REFER TO SPECIFICATION FOR MORE REQUIREMENTS
 - INSTALL ALL MISCELLANEOUS ITEMS THAT WERE SAVED TO WALLS IN PROPER LOCATION.
 - CIRCUIT EXHAUST FAN WITH THE ROOM LIGHTS AND CONTROL WITH OCCUPANCY SENSOR IN THE ROOM

② ENLARGED REFLECTED CEILING PLAN RESTROOMS
 1/4" = 1'-0" NORTH

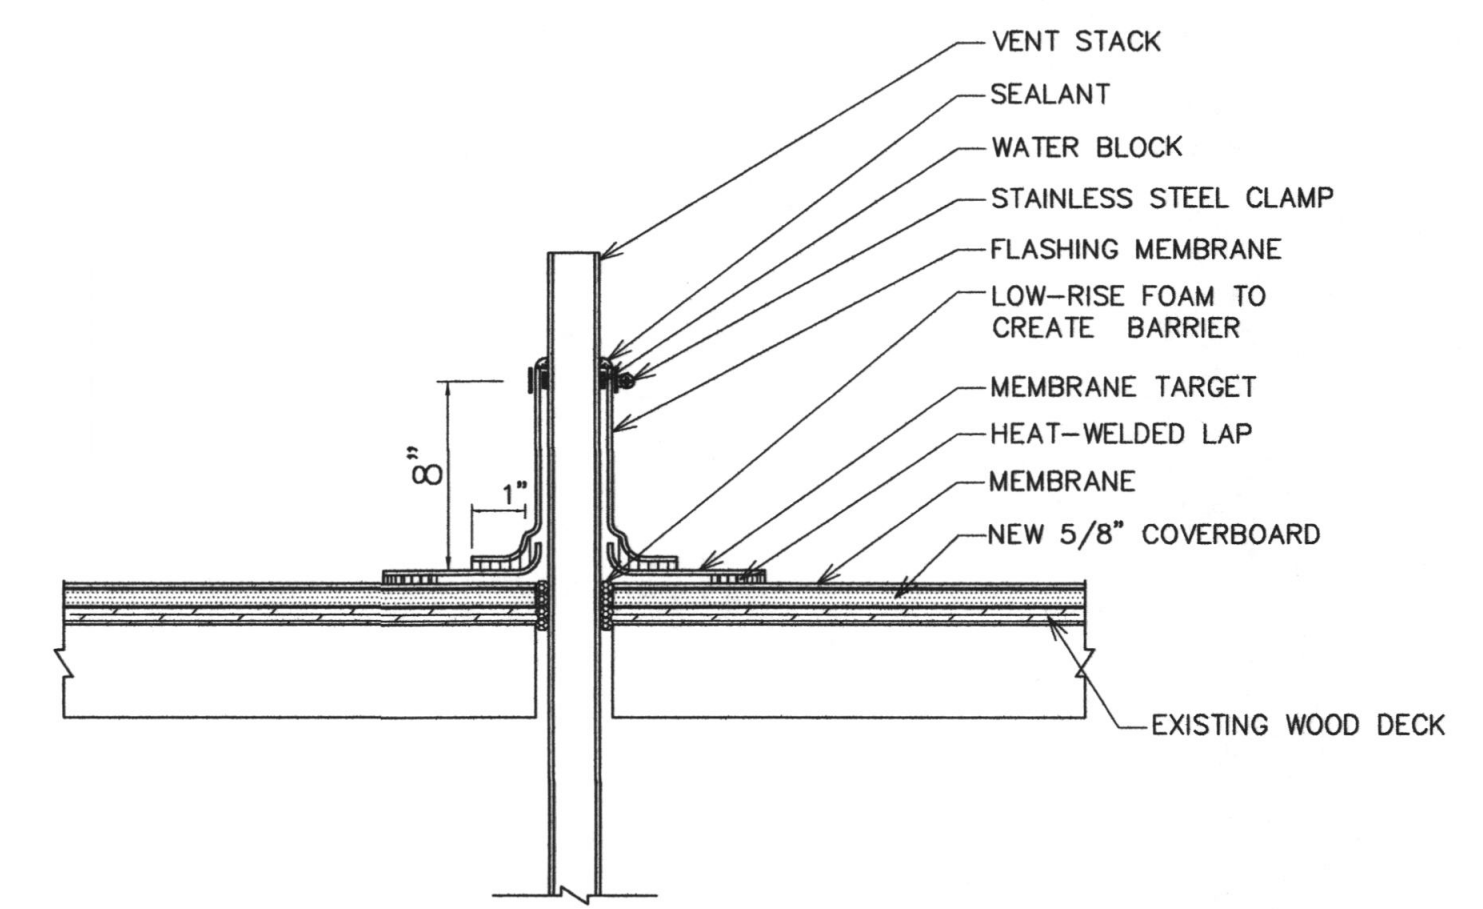

A ROOF VENT PIPE
 NONE

DOOR SCHEDULE											
MARK	ROOM	DOOR				FRAME		FIRE RATING	HARDWARE GROUP	THRESHOLD	REMARKS
		TYPE	PAIR	SINGLE	SIZE	PROFILE	FRAME TYPE				
MAIN FLOOR											
101	101	W	•	S1	-	A	1	-	-	28A	DS 1
102	102	W	•	S1	-	A	1	-	-	32	T1 DS 1

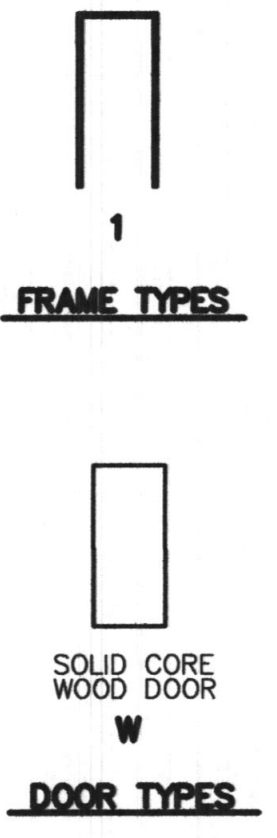


DESCRIPTION		GENERAL NOTES: THE GENERAL INTENT OF DETAILS SHALL IN ALL CASES BE FOLLOWED AND THE ARCHITECT CONSULTED SHOULD QUESTIONS ARISE. INTERIOR DOORS TO BE SET TO CLEAR FINISHED FLOOR SURFACE BY 1/2"
S SIZE	DS DOOR STOP	
S1 3'-0" x 7'-0" x 1 3/4"	DS-1 WALL MOUNTED	
T THRESHOLD	FR FIRE RATING	
T1 STONE THRESHOLD	FR-1 NONE	
T2 NONE		


ELECTRICAL EXHAUST FAN SCHEDULE								
SYM	DESCRIPTION	CIRCUIT	FEEDER	VOLTS/Ø	DISCONNECT	STARTER	HP/WATTS	FLA
EF 1	EXHAUST FAN	A-25	2 #12	120/1	-	-	100 W	.8

EXHAUST FAN SCHEDULE					
MARK	SERVES ROOM	MIN. S.C.F.M.	STATIC PRESSURE IN. W.G.	MINIMUM WATTS	REMARKS
EF 1	MOTHERS ROOM	50	0.375	81W	① ② ③

① CONTROL: INTERLOCK WITH LIGHTS
 ② VOLTAGE IS 115V / 1 PHASE / 60 HZ
 ③ PROVIDE BACKDRAFT DAMPER AND BALANCING DAMPER.

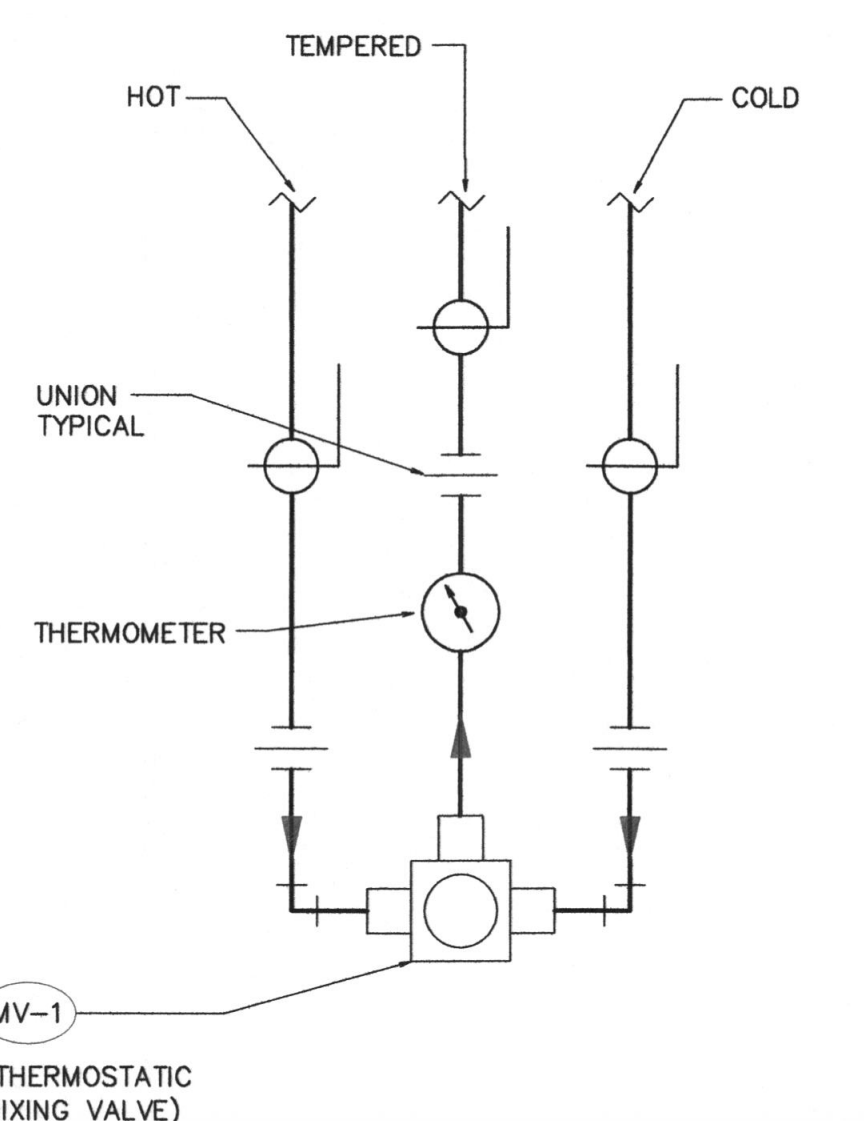


B MIXING VALVE PIPING SCHEME
 SCALE: NONE

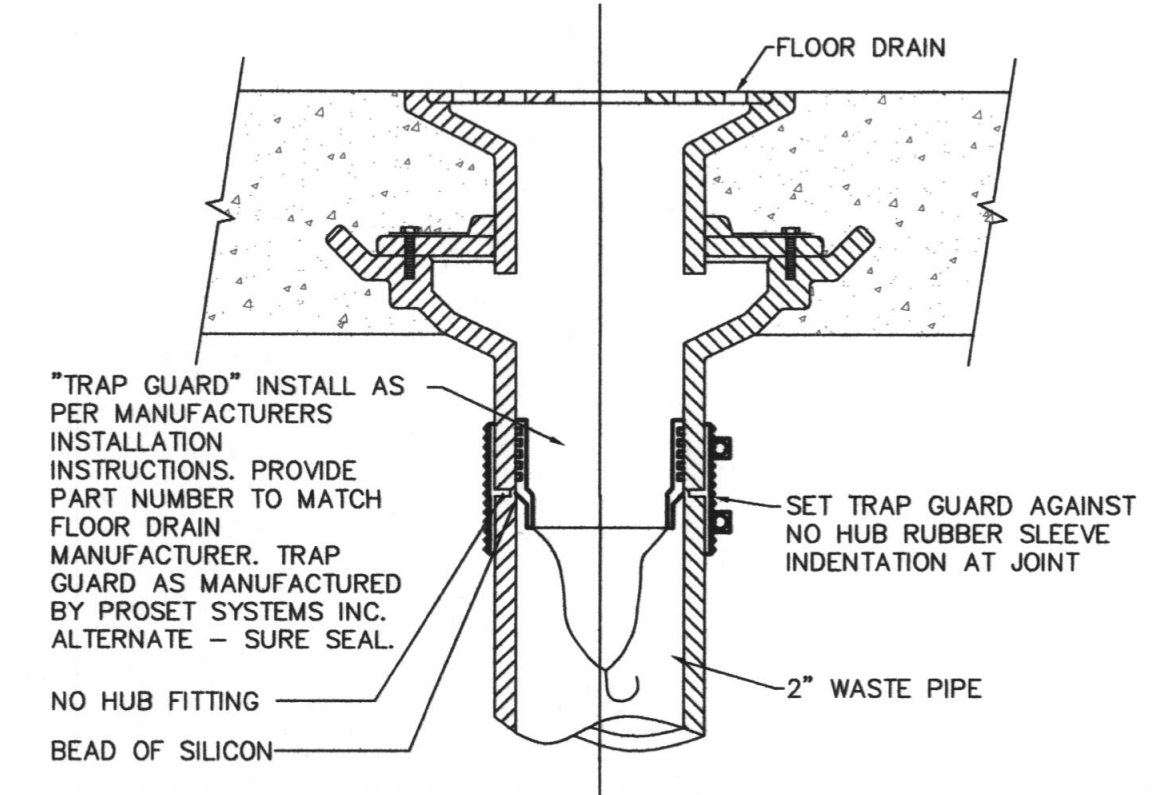

C TRAP GUARD TRAP SEAL DETAIL
 SCALE: NONE

PLUMBING FIXTURE SCHEDULE							
MARK	FIXTURE	PIPE SIZE				REMARKS	
		TRAP	WASTE	VENT	C.W.		H.W.
L-1	LAVATORY	1-1/4"	1-1/4"	1-1/2"	1/2"	1/2"	COUNTER TOP ADA COMPLIANT, WALL MOUNTED ① ②
L-2	LAVATORY	1-1/4"	1-1/4"	1-1/2"	1/2"	1/2"	SELF SUPPORTING 20"x18", SEE ARCHITECTURAL ELEVATIONS ① ②
WC-1	WATER CLOSET	INT.	4"	2"	1/2"	-	FLUSH TANK, 18" RIM HEIGHT (ADA APPROVED)
FD-1	FLOOR DRAIN	2"	2"	2"	-	-	WITH DEEP SEAL P-TRAP & 'TRAPGUARD'. SEE DETAIL C/A1.3
MV-1	MIXING VALVE	-	-	-	3/4"	3/4"	FOR LAVATORIES SEE DETAIL B/A1.3

① WHEN MOUNTED PER ARCHITECTURAL ELEVATIONS, ADA ACCESSIBILITY REQUIREMENTS ARE SATISFIED
 ② PROVIDE MIXING VALVE

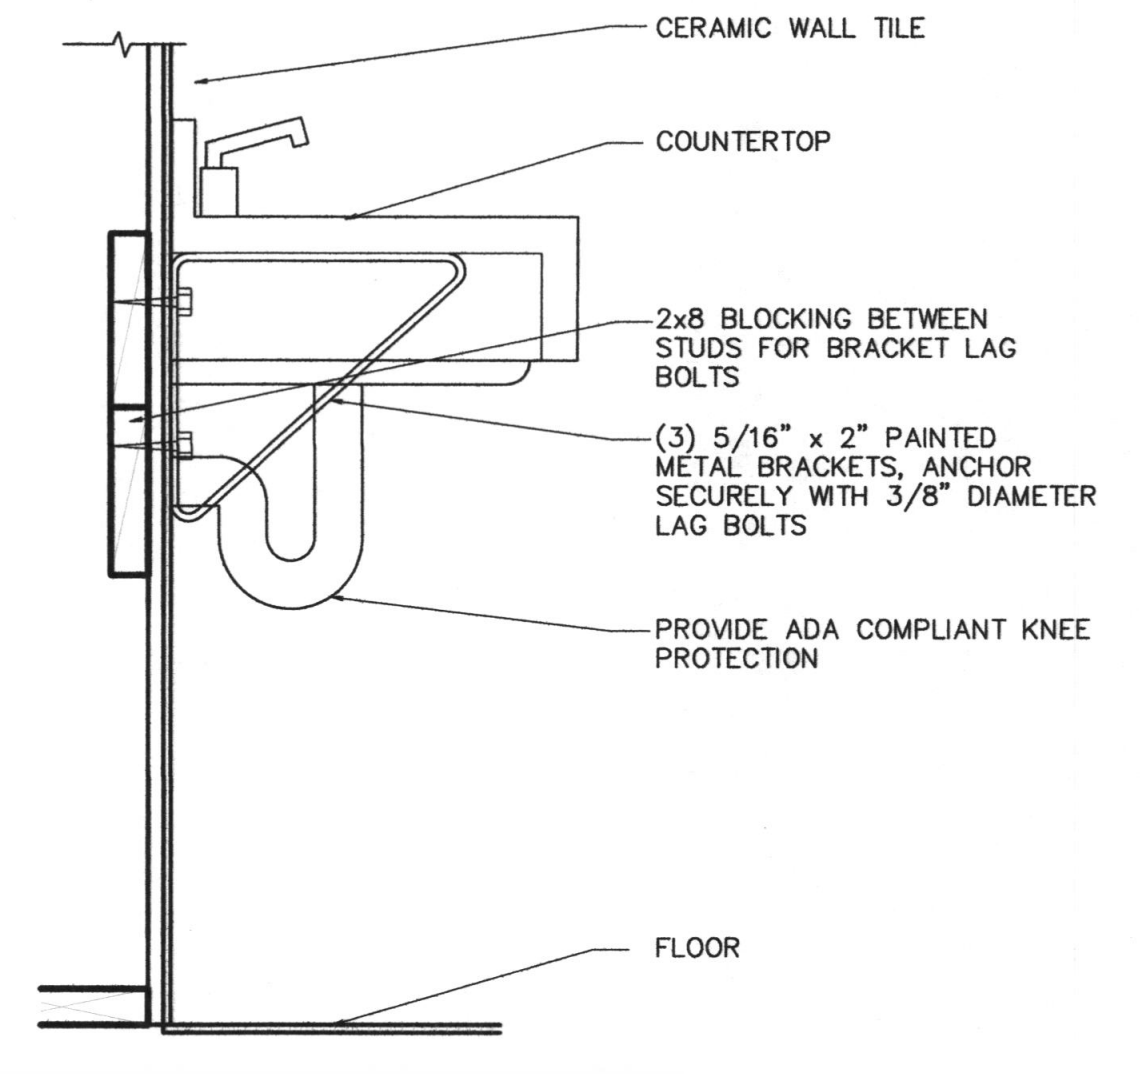

D SECTION
 1 1/2" = 1'-0"

\\FRED\Projects\DRAWINGS\CHURCH\ITES\Kolo2\A1.2.dwg 03 Jul 2018 4:43pm