



# MIDVALLEY 5,7 SANDY UT MIDVALLEY STAKE

SITE: 1175 EAST 7800 SOUTH, SANDY, UTAH  
PROPERTY NUMBER: 5135117

## DRAWING INDEX

SITE / CIVIL	
C101	COVER SHEET AND SITE PLAN
C201	ACCESSIBLE RAMP AND DETAILS
C801	OUTSIDE STORAGE BUILDING
C802	OUTSIDE STORAGE BUILDING
ELECTRICAL	
E101	ELECTRICAL PLAN AND LIGHT FIXTURE SCHEDULE

**bradley gygi architect  
& associates, pllc**  
2150 South 1300 East, Suite 500  
Salt Lake City, Utah 84106  
801.747.2451

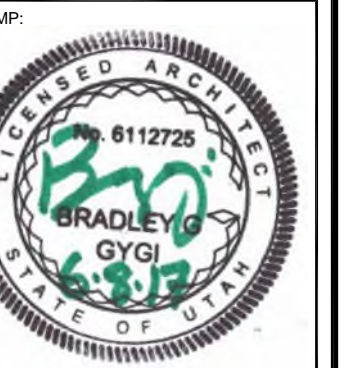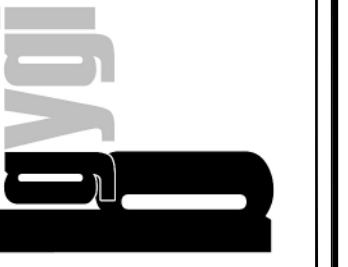

MIDVALLEY 5,7  
SANDY UT MIDVALLEY STAKE  
1175 EAST 7800 SOUTH  
SANDY, UTAH


PROJECT FOR:  
THE CHURCH OF  
**JESUS CHRIST**  
OF LATTER-DAY SAINTS

PROJECT NUMBER:  
5135117  
DATE:  
8 JUNE 2017  
PROPERTY NUMBER:  
5135117

DRAWN BY: BGG CHECKED: BGG


SHEET TITLE:  
COVER SHEET  
AND  
SITE PLAN

SHEET:  
C101

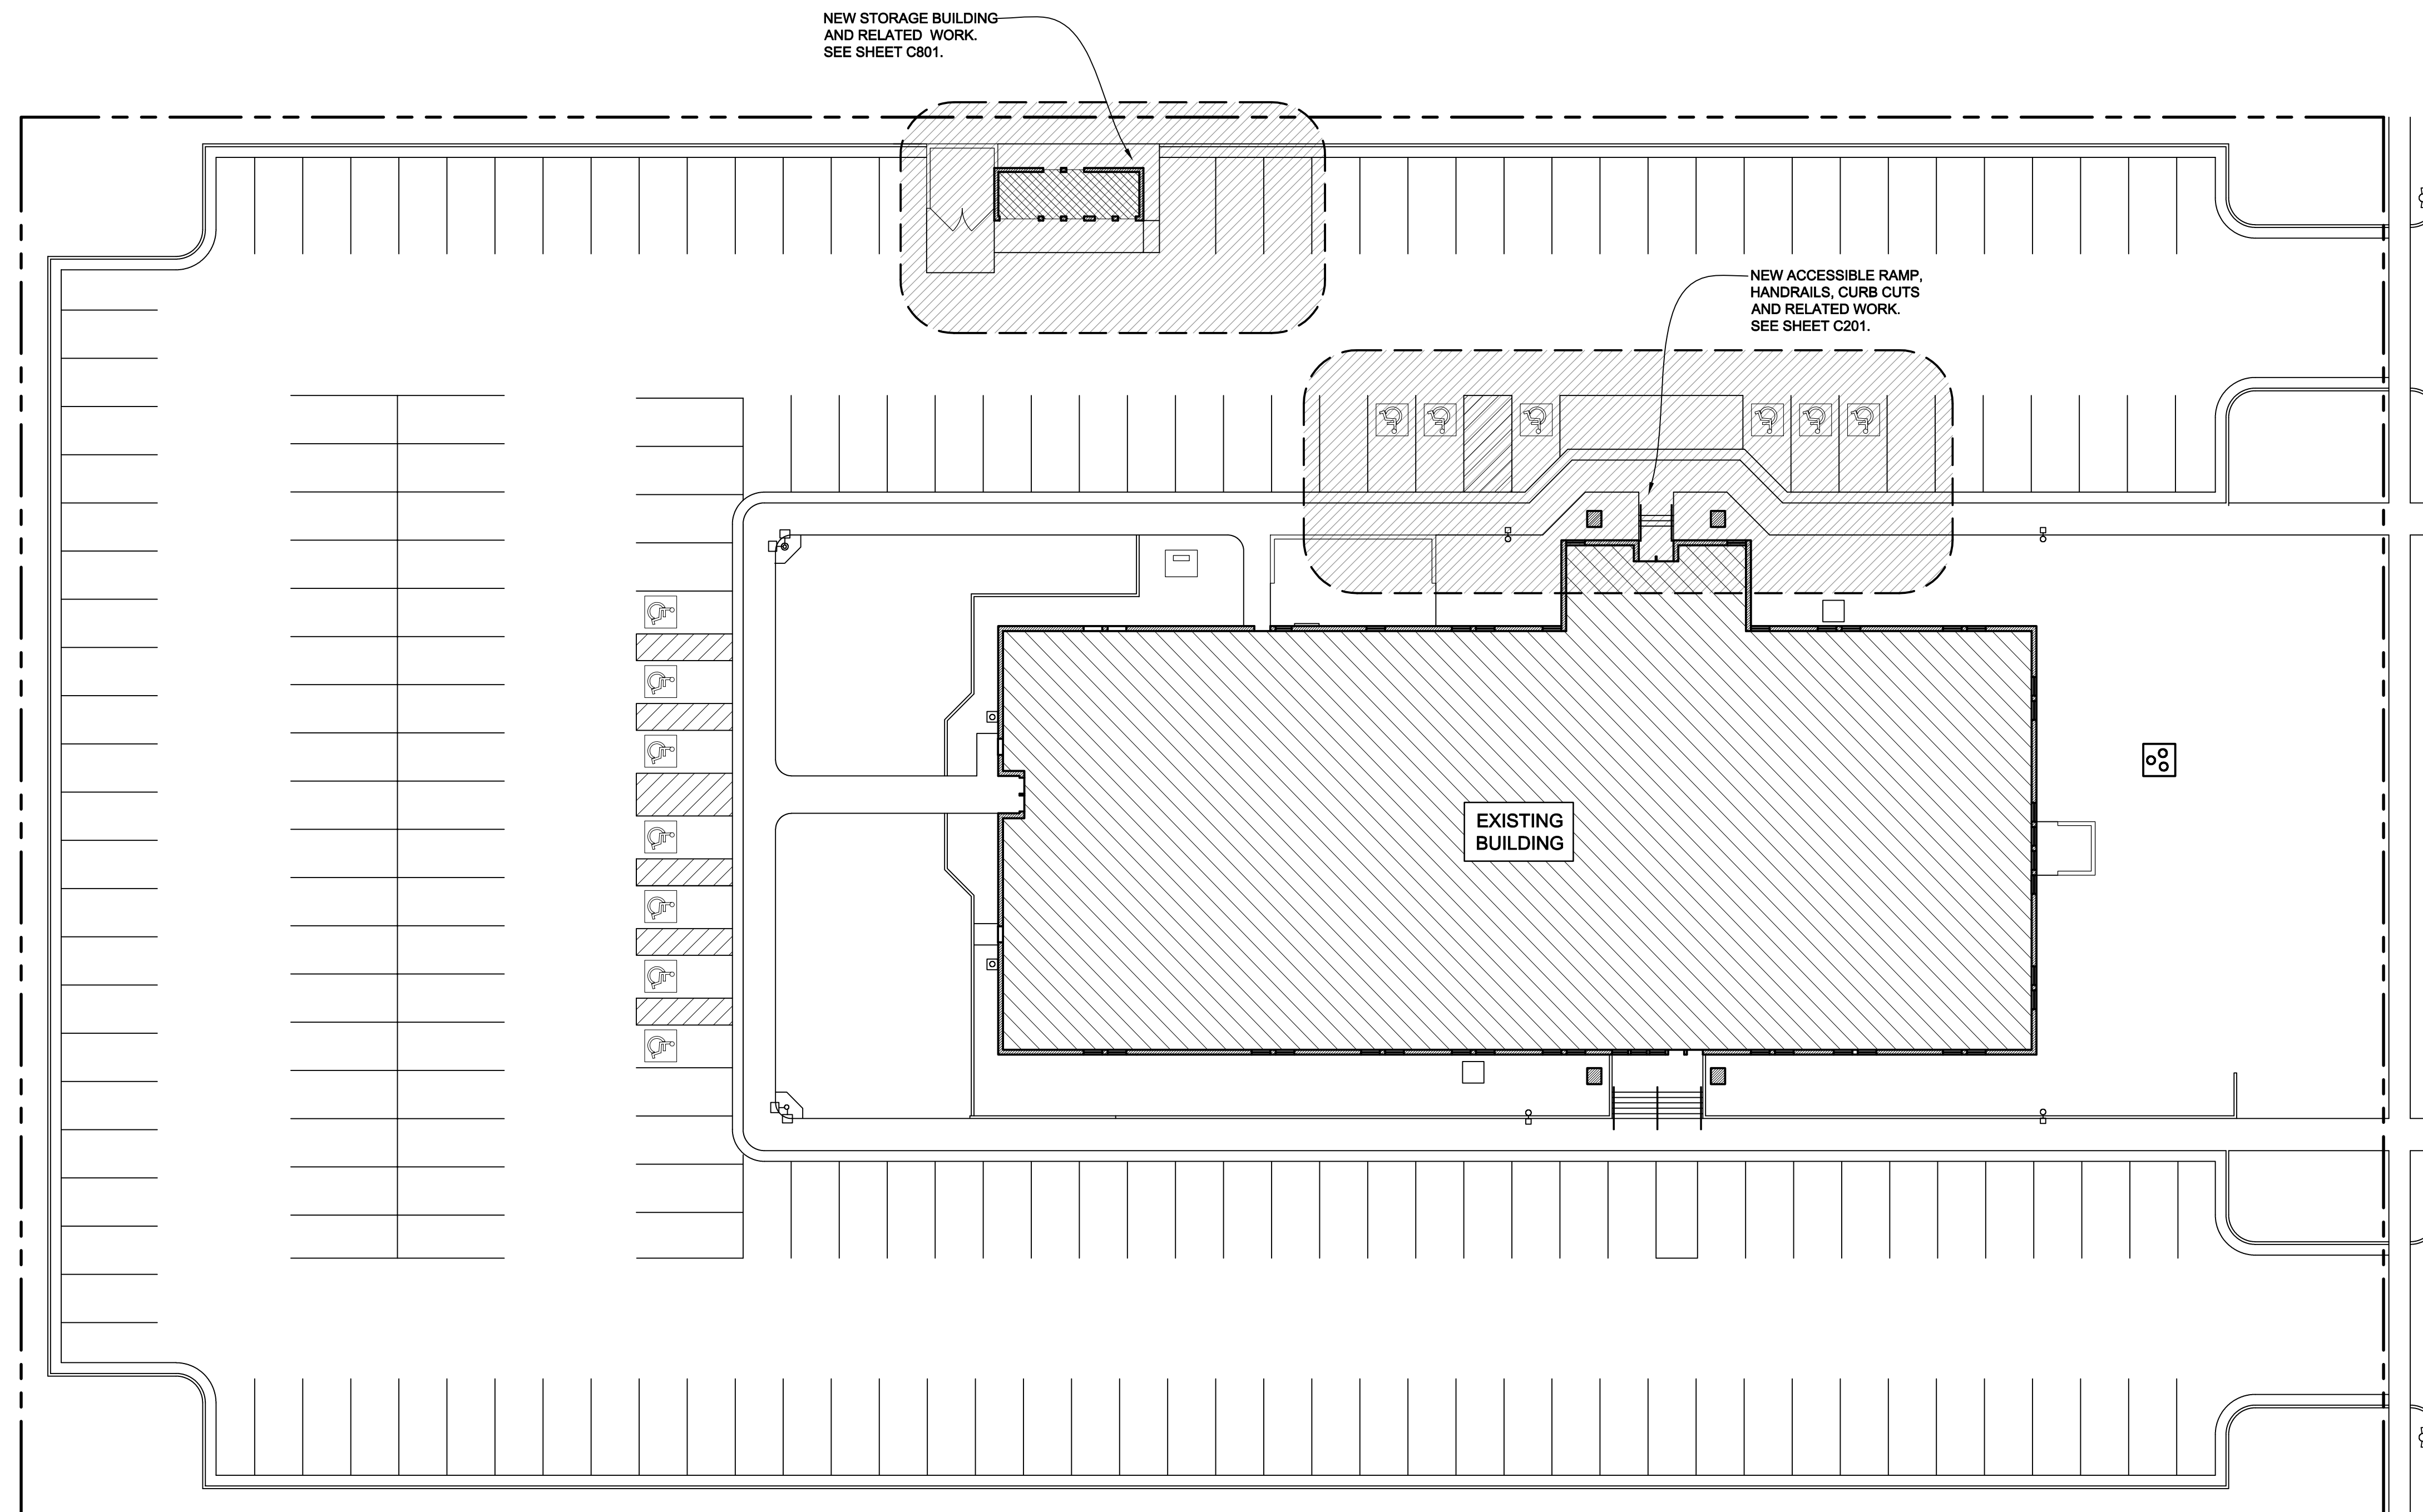


KEY SITE PLAN

SCALE: 1" = 20'-0"

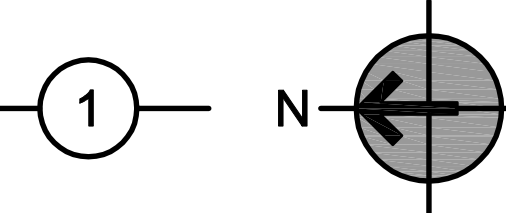


7800 SOUTH

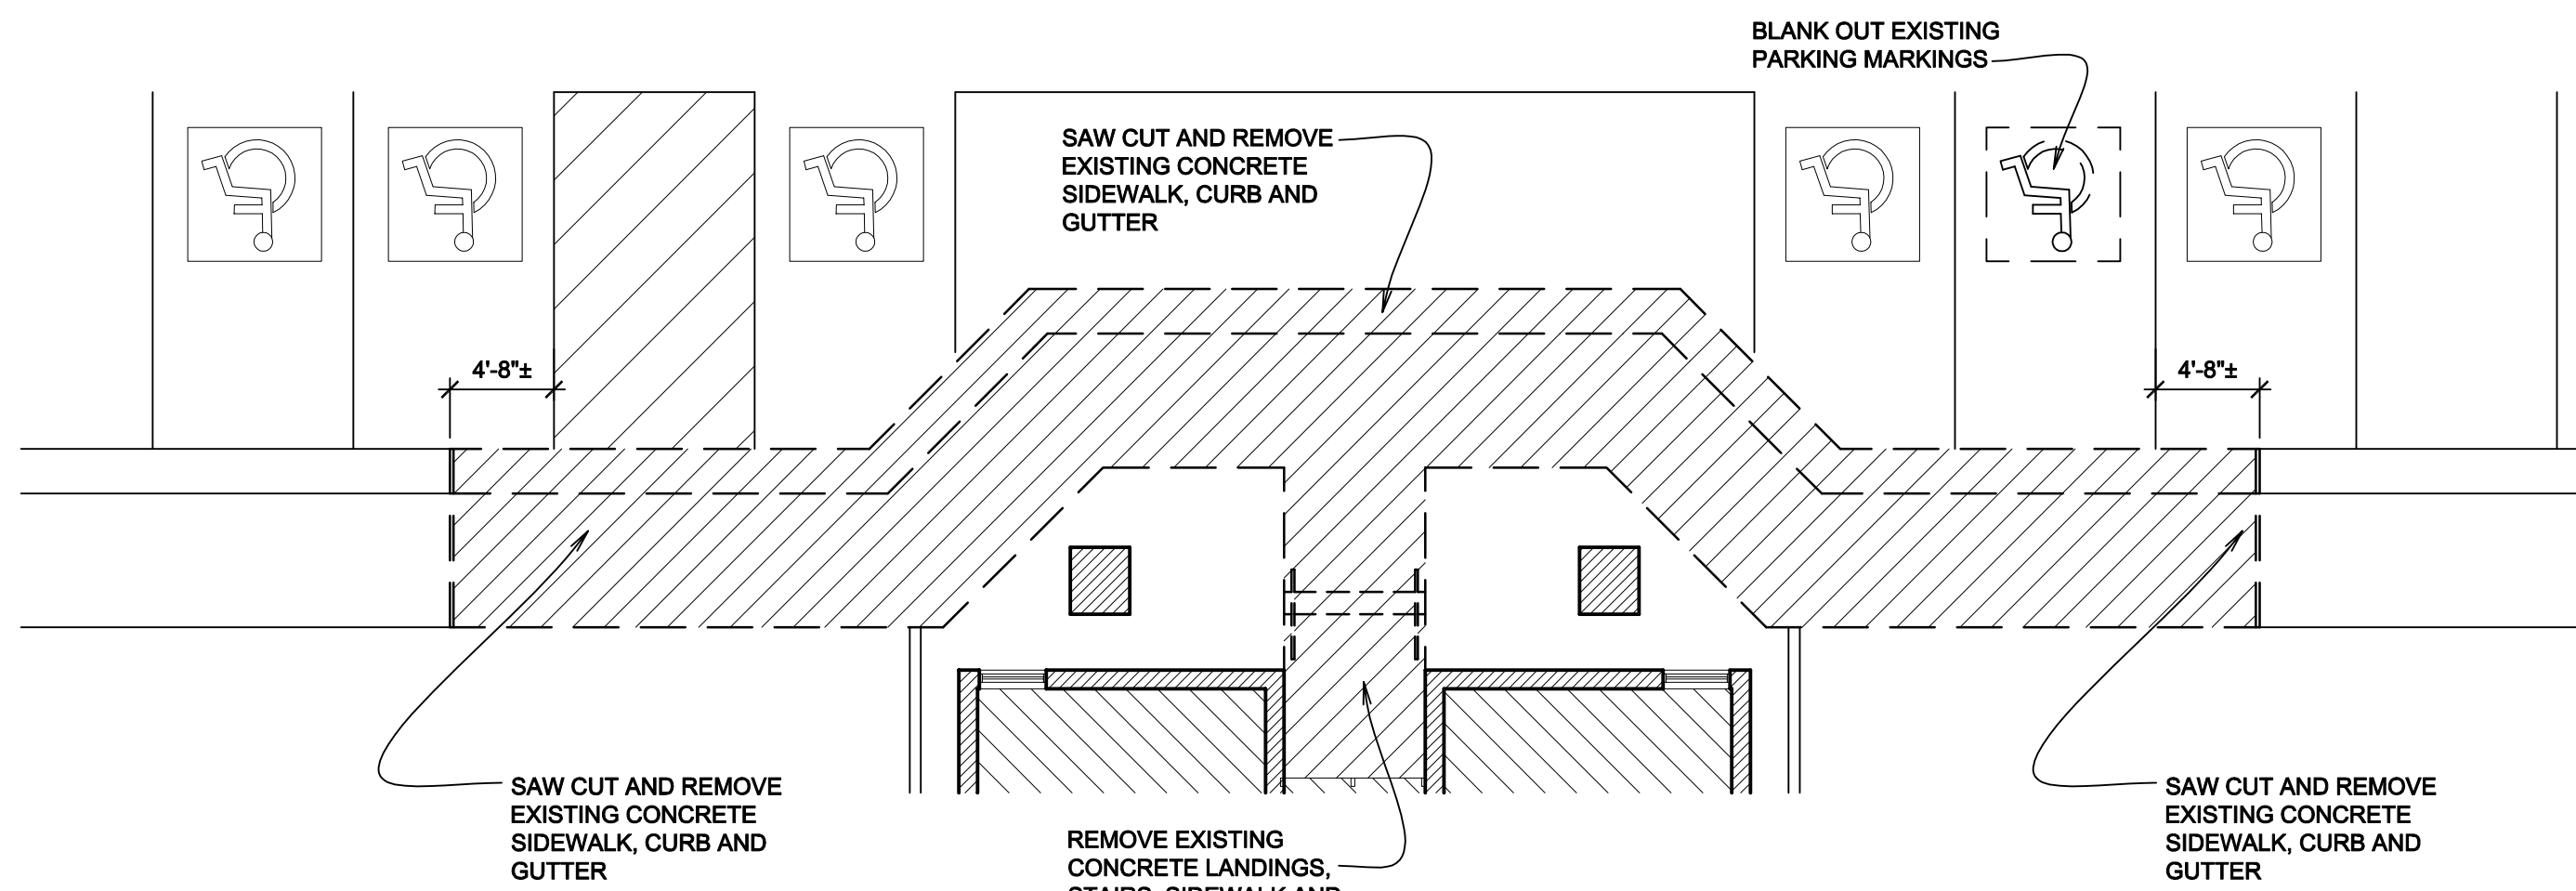

**PARTIAL EXISTING / DEMOLITION SITE PLAN**

SCALE: 1/8" = 1'-0"


1

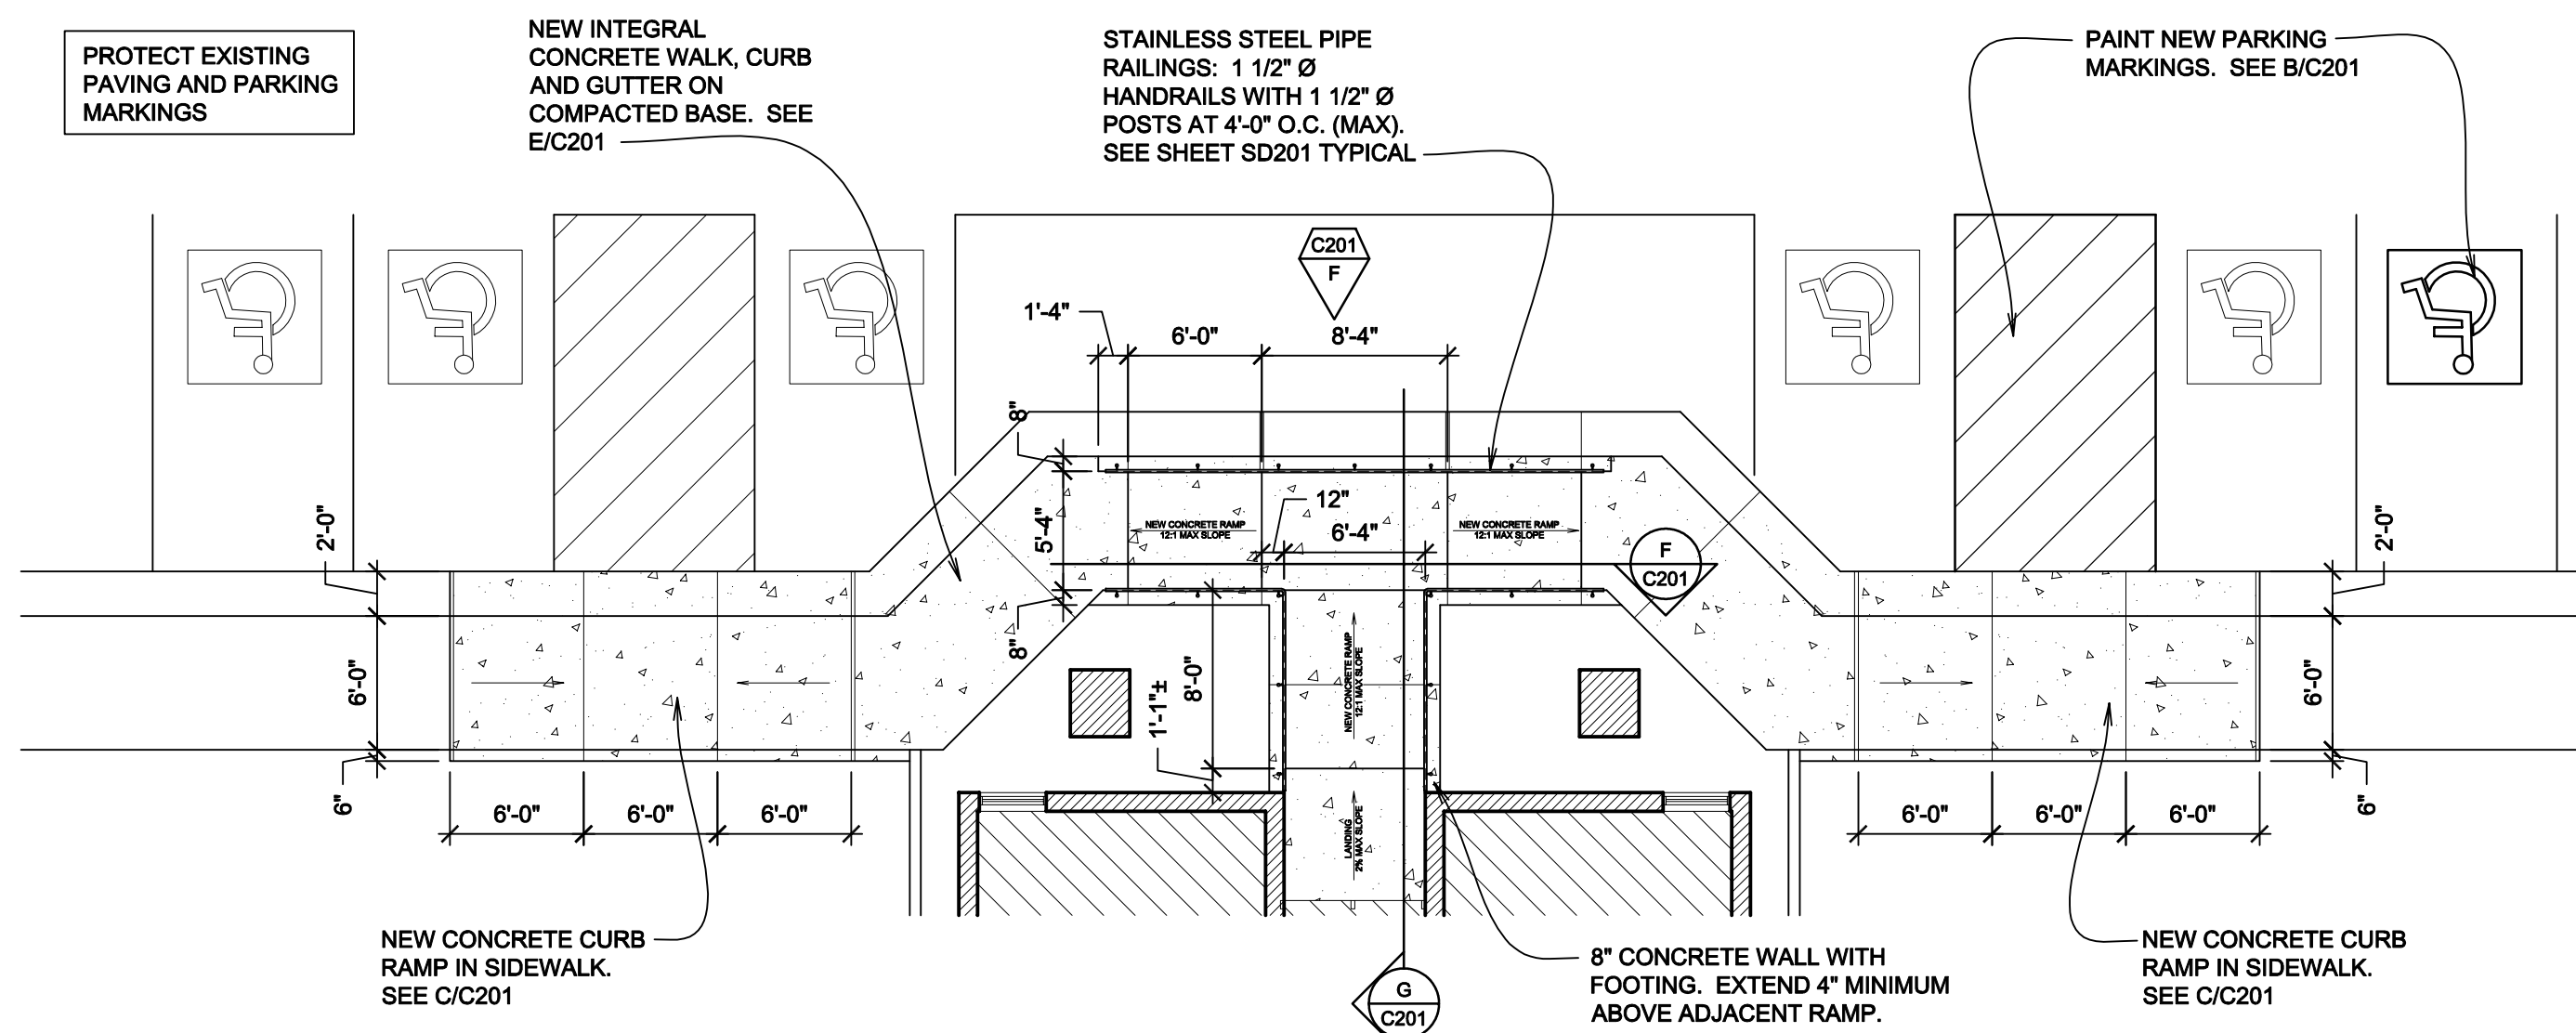

**PARTIAL NEW SITE PLAN**

SCALE: 1/8" = 1'-0"


2

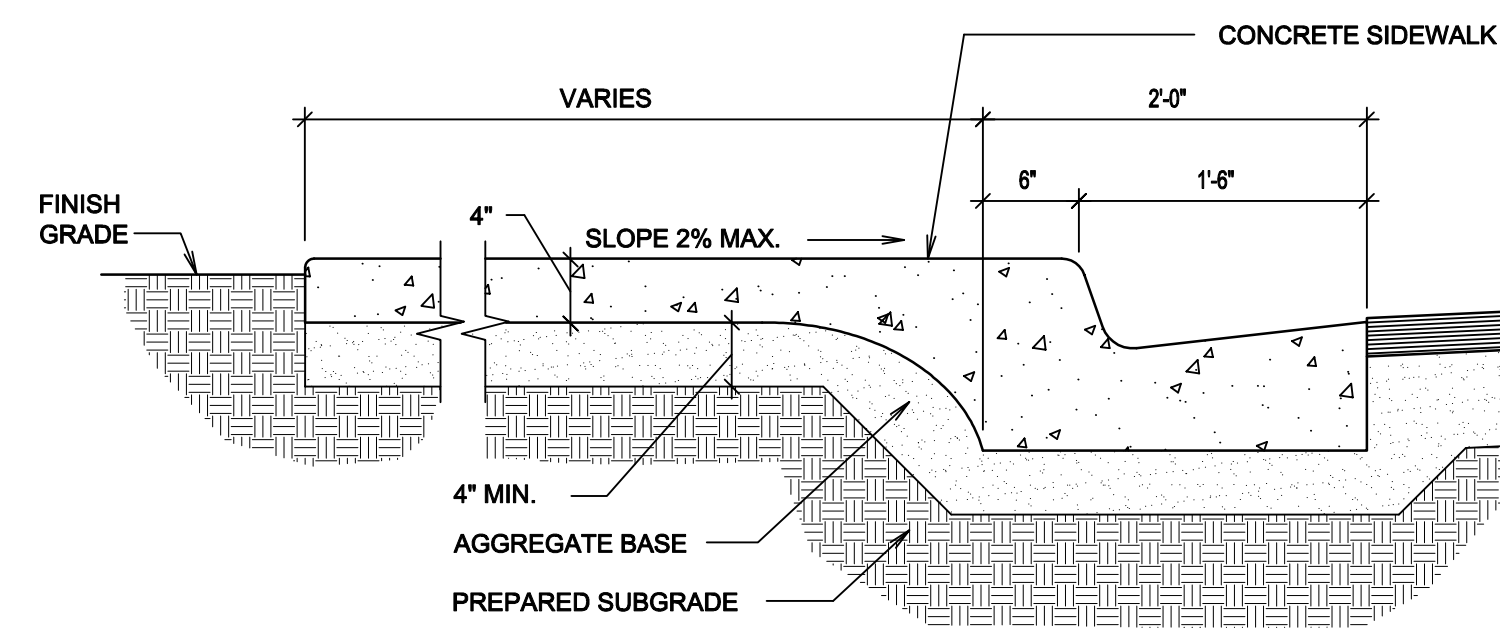

**INTEGRAL SIDEWALK, CURB AND GUTTER**

SCALE: 1" = 1'-0"


E

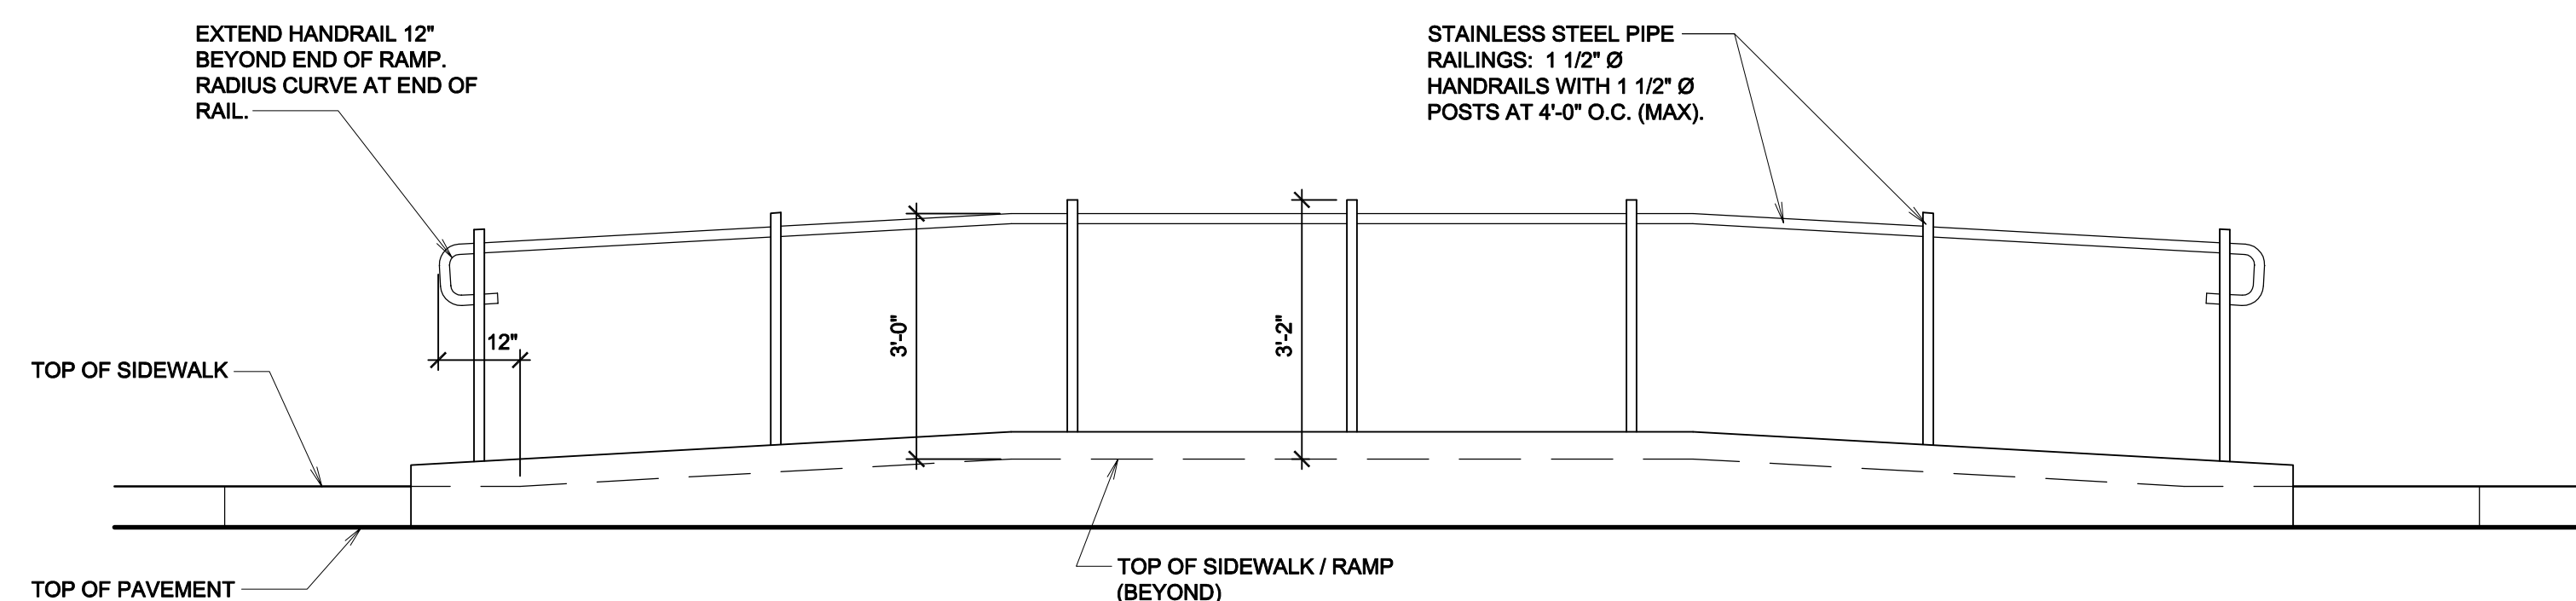

**RAMP SECTION**

SCALE: 1/2" = 1'-0"


F

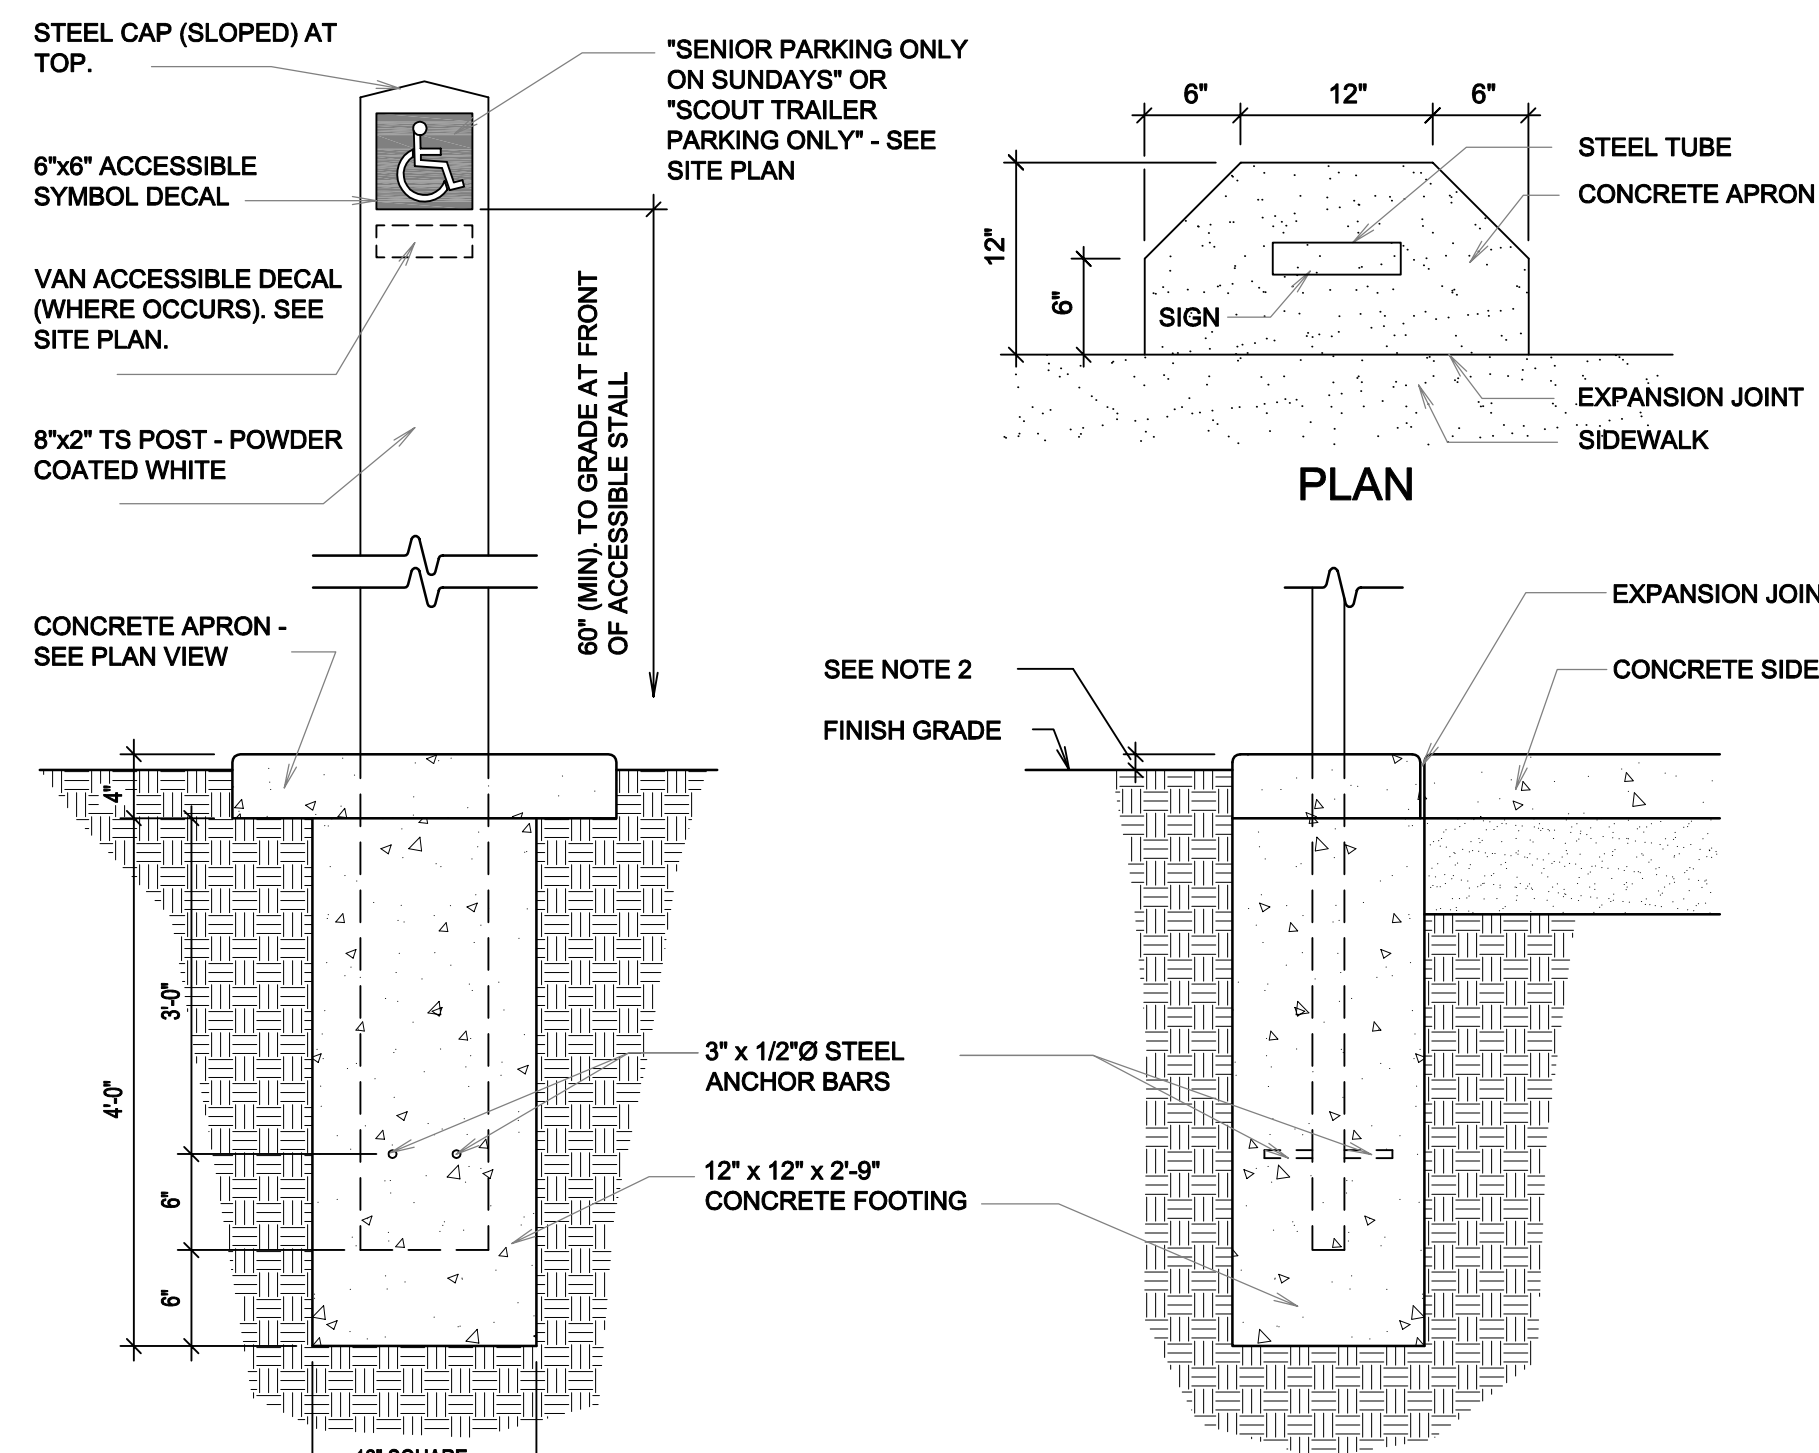

**ACCESSIBLE PARKING SIGN**

NOT TO SCALE

A

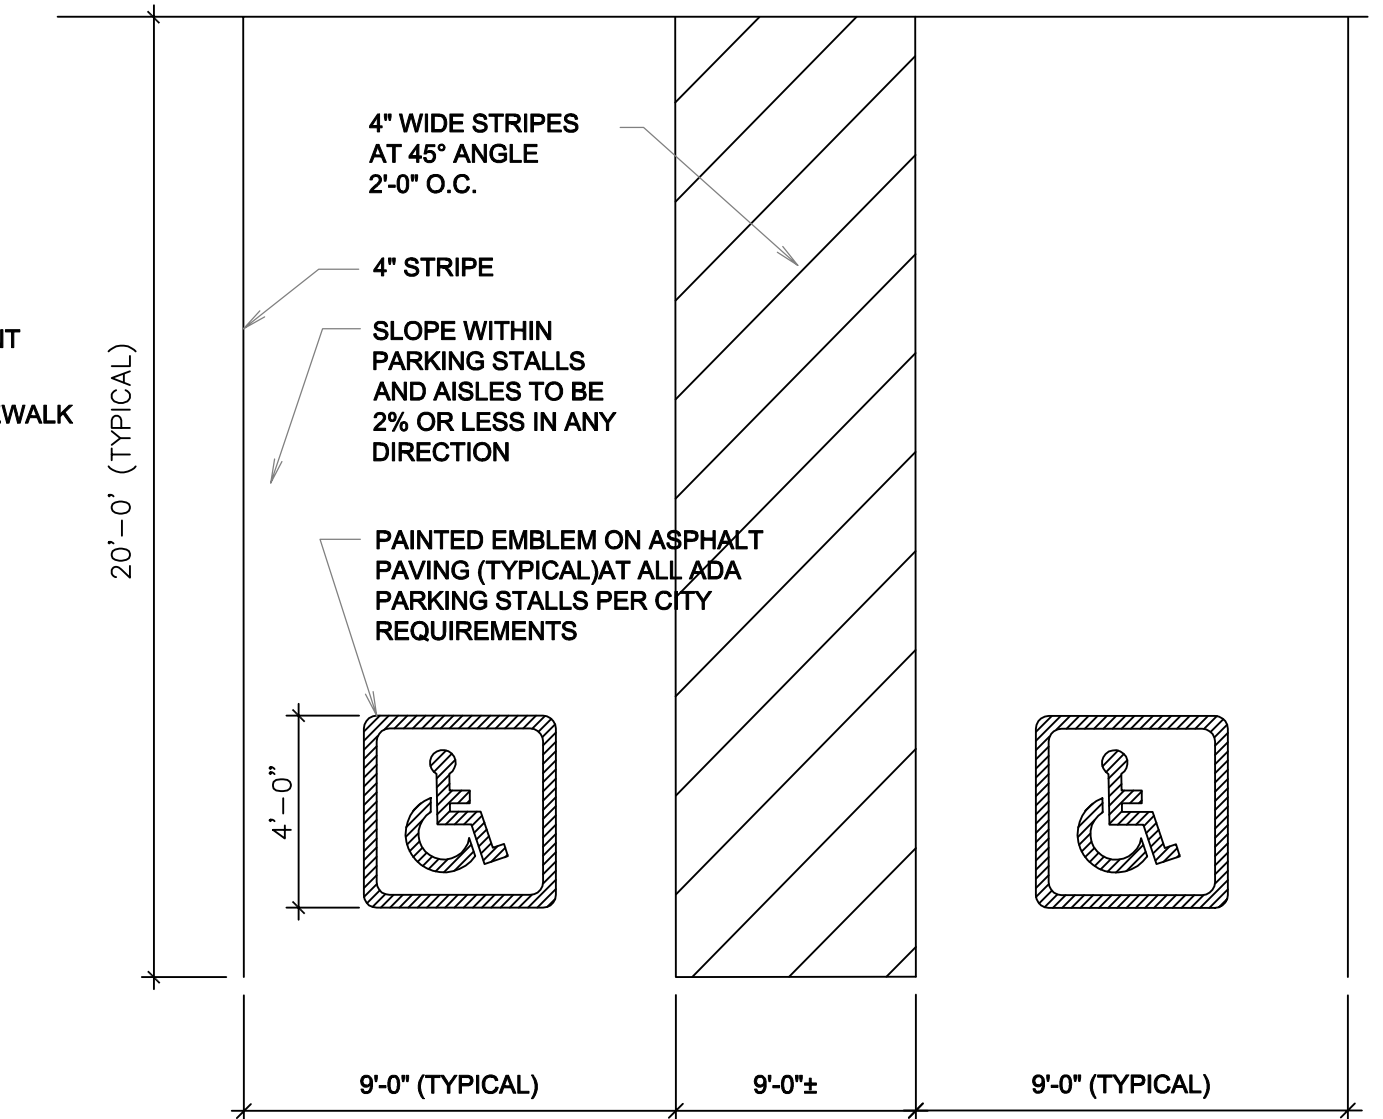


**ACCESSIBLE PARKING**

NOT TO SCALE

(SEE ANSI A117.1)


B

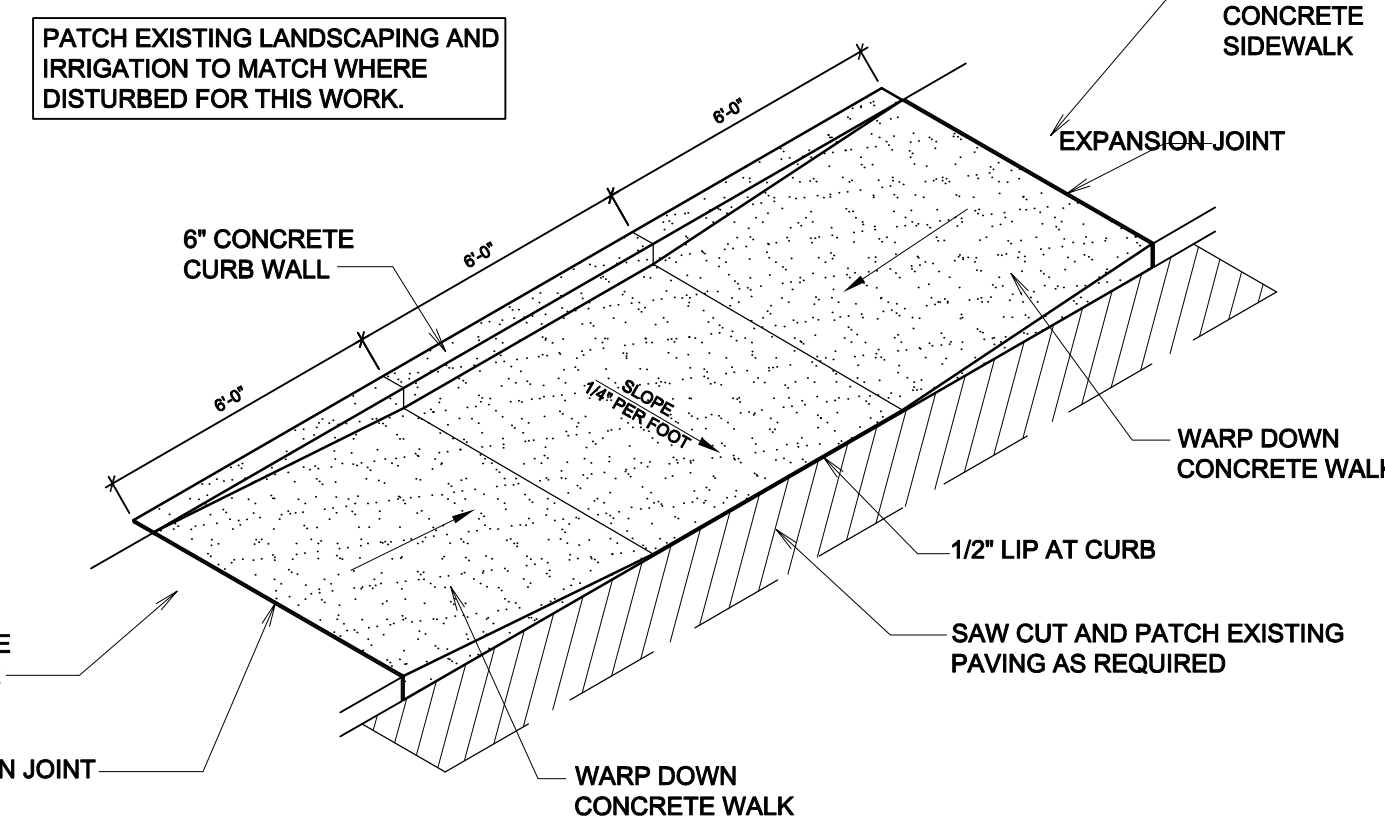

**SAW-CUT CURB RAMP**

SCALE: NONE


C

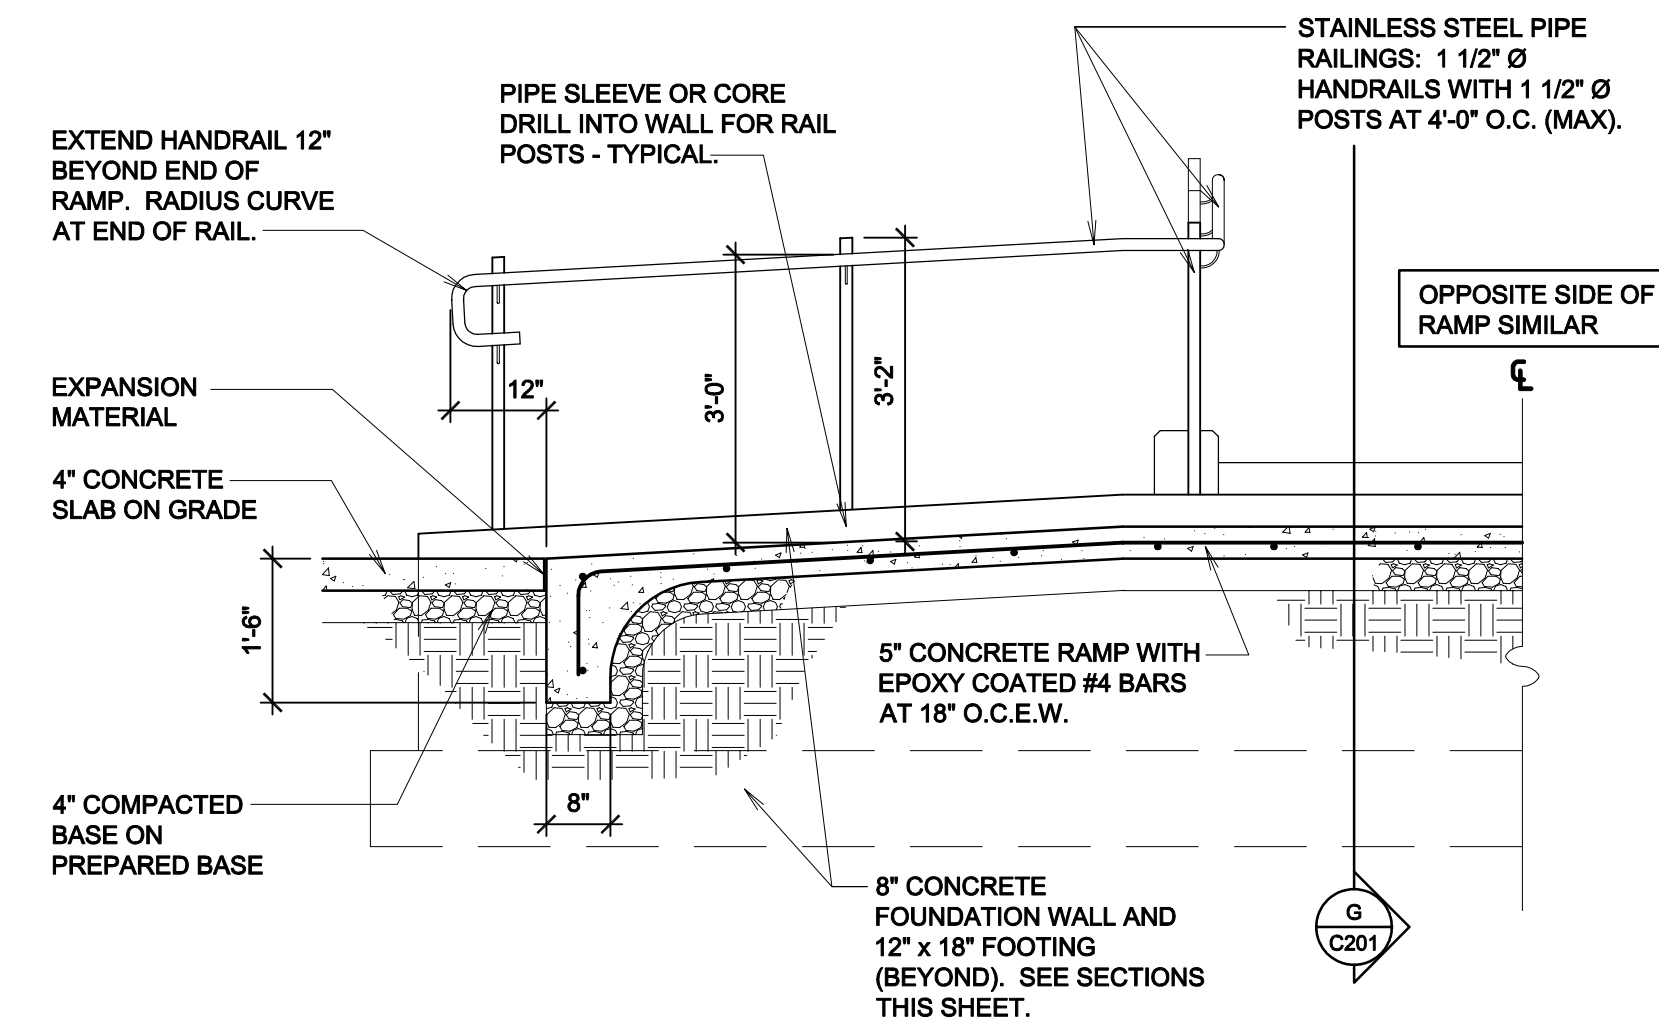

**RAMP SECTION**

SCALE: 1/2" = 1'-0"

D


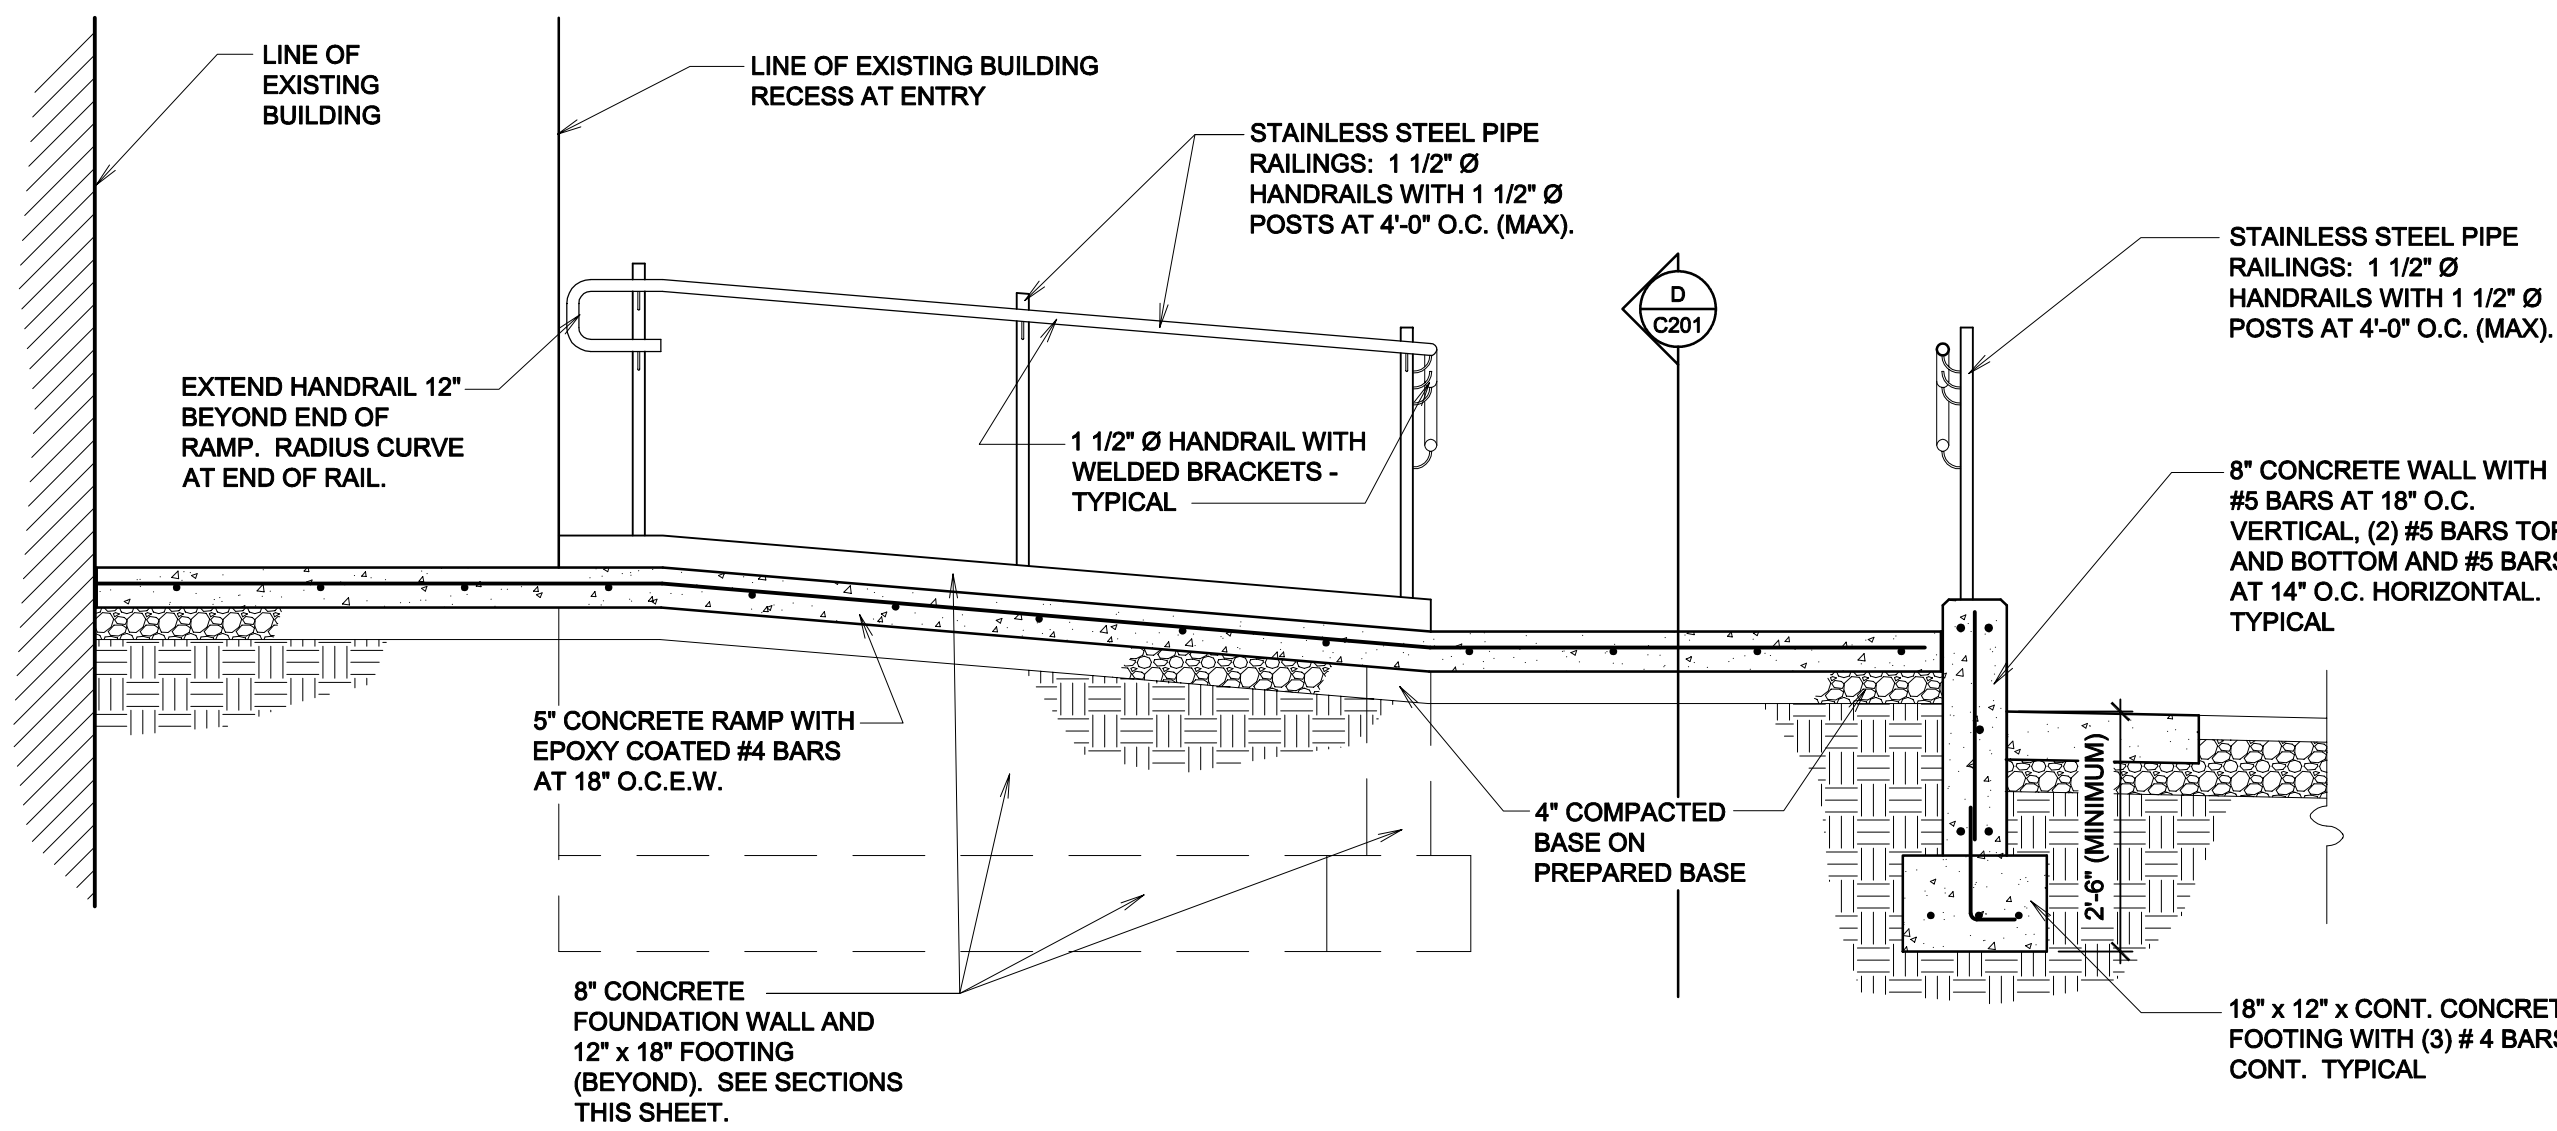


**RAMP SECTION**

SCALE: 1/2" = 1'-0"

G

**bradley gygi architect & associates, pllc**  
2160 South 1300 East, Suite 500  
Salt Lake City, Utah 84106  
801.747.2451

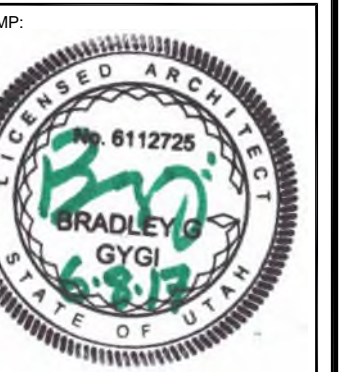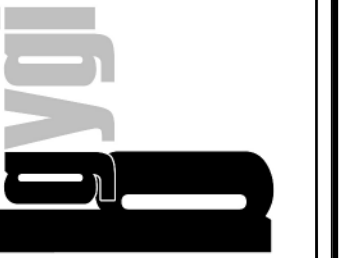

PROJECT FOR:  
**THE CHURCH OF JESUS CHRIST OF LATTER-DAY SAINTS**  
MIDVALLEY 5.7  
SANDY UT MIDVALLEY STAKE  
1175 EAST 7800 SOUTH  
SANDY, UTAH


PROJECT NUMBER:  
5135117  
DATE:  
8 JUNE 2017  
PROPERTY NUMBER:  
5135117

DRAWN BY: BGG	CHECKED BY: BGG
------------------	--------------------

SHEET TITLE:  
**ACCESSIBLE RAMP AND DETAILS**


SHEET:  
**C201**



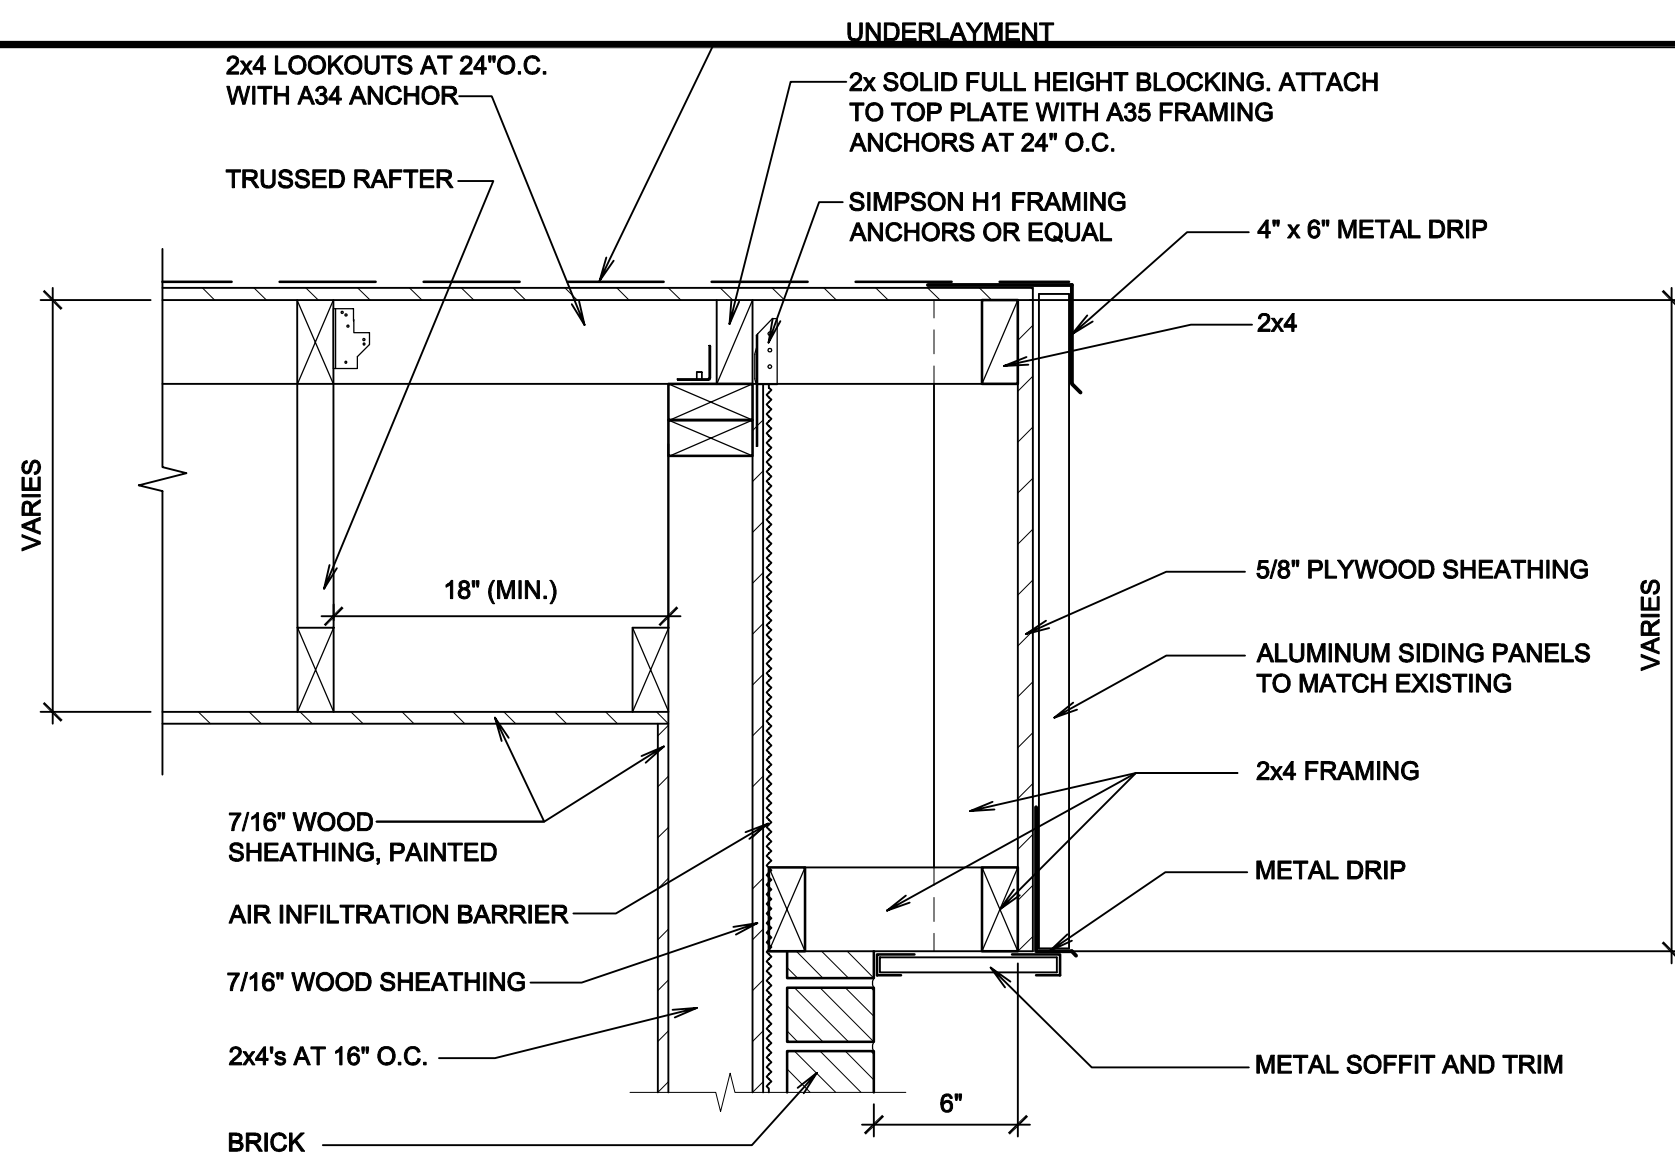


**EAVE DETAIL**

SCALE: 1 1/2" = 1'-0"

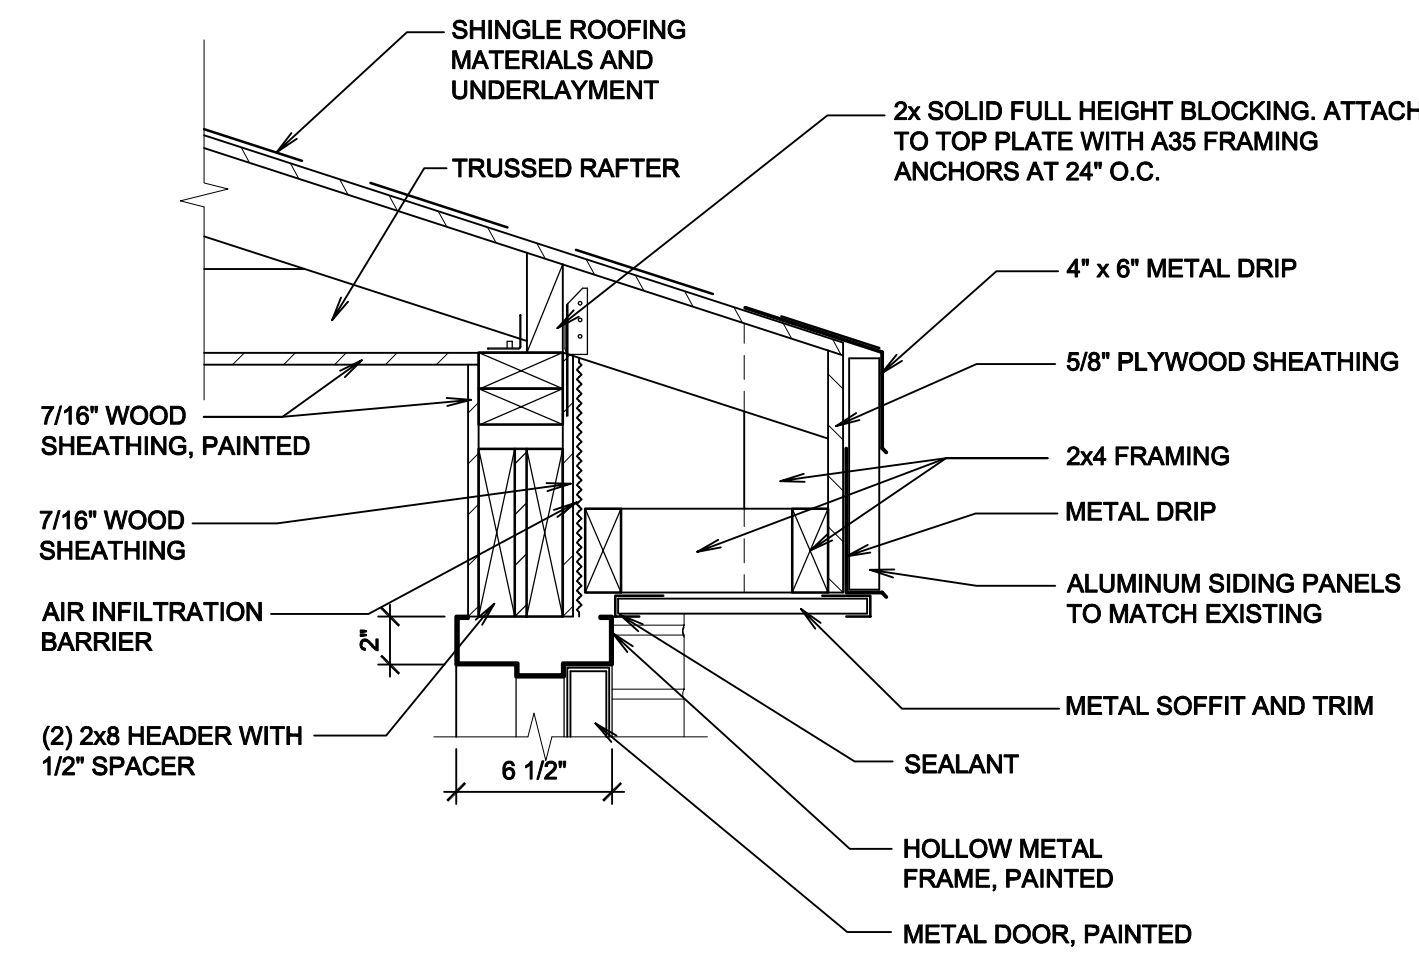



**DOOR HEAD**

SCALE: 1 1/2" = 1'-0"

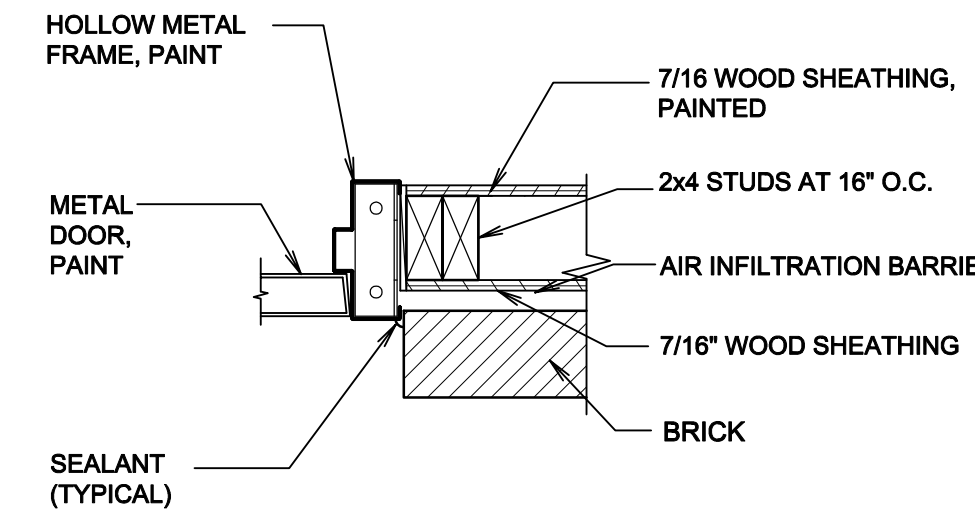


**DOOR JAMB**

SCALE: 1 1/2" = 1'-0"

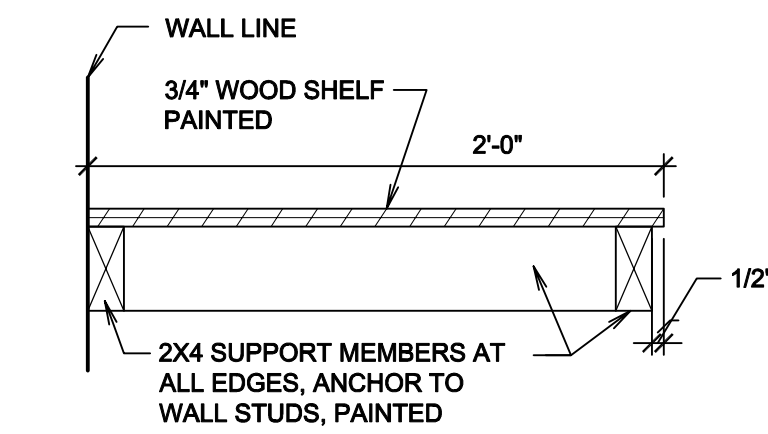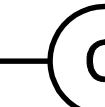


**SHELF SECTION**

SCALE: 1 1/2" = 1'-0"

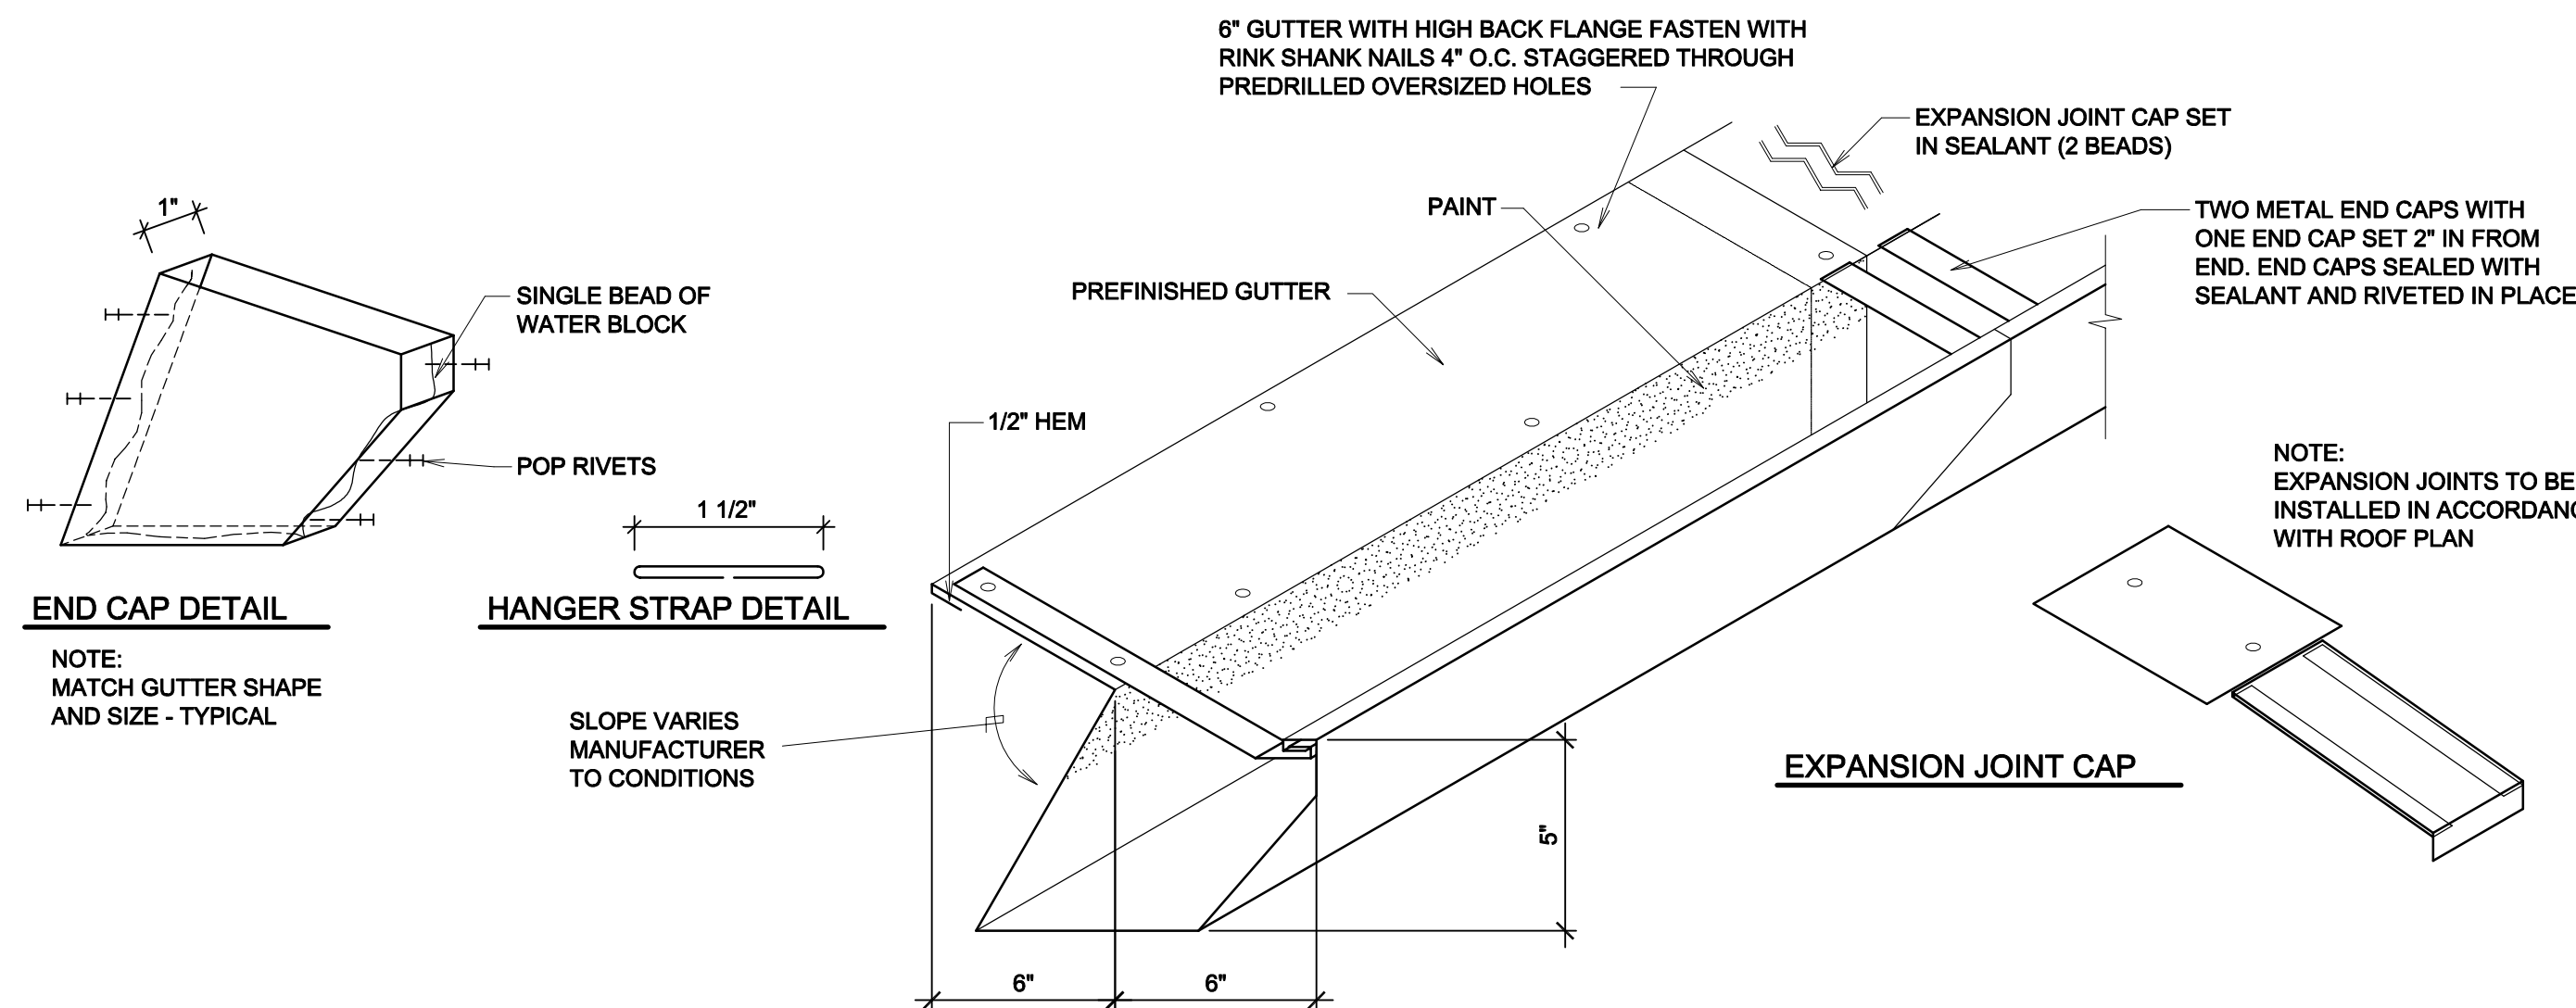

**GUTTER SYSTEM DETAIL**

SCALE: NOT TO SCALE

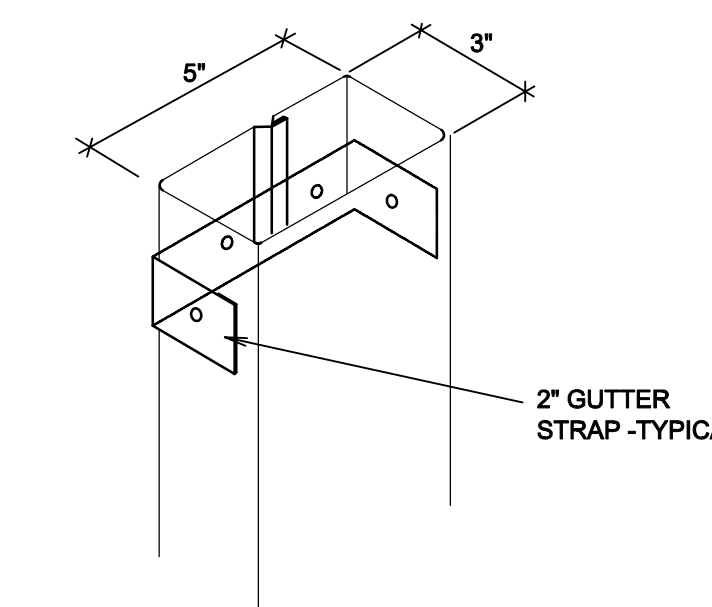



**DOWNSPOUT DETAIL**

SCALE: 3/4" = 1'-0"



**CHAIN LINK FENCE NOTES:**

1. PROVIDE CORNER BRACE AT ALL CORNERS - TYPICAL.
2. SEE SPECIFICATION FOR MATERIALS.

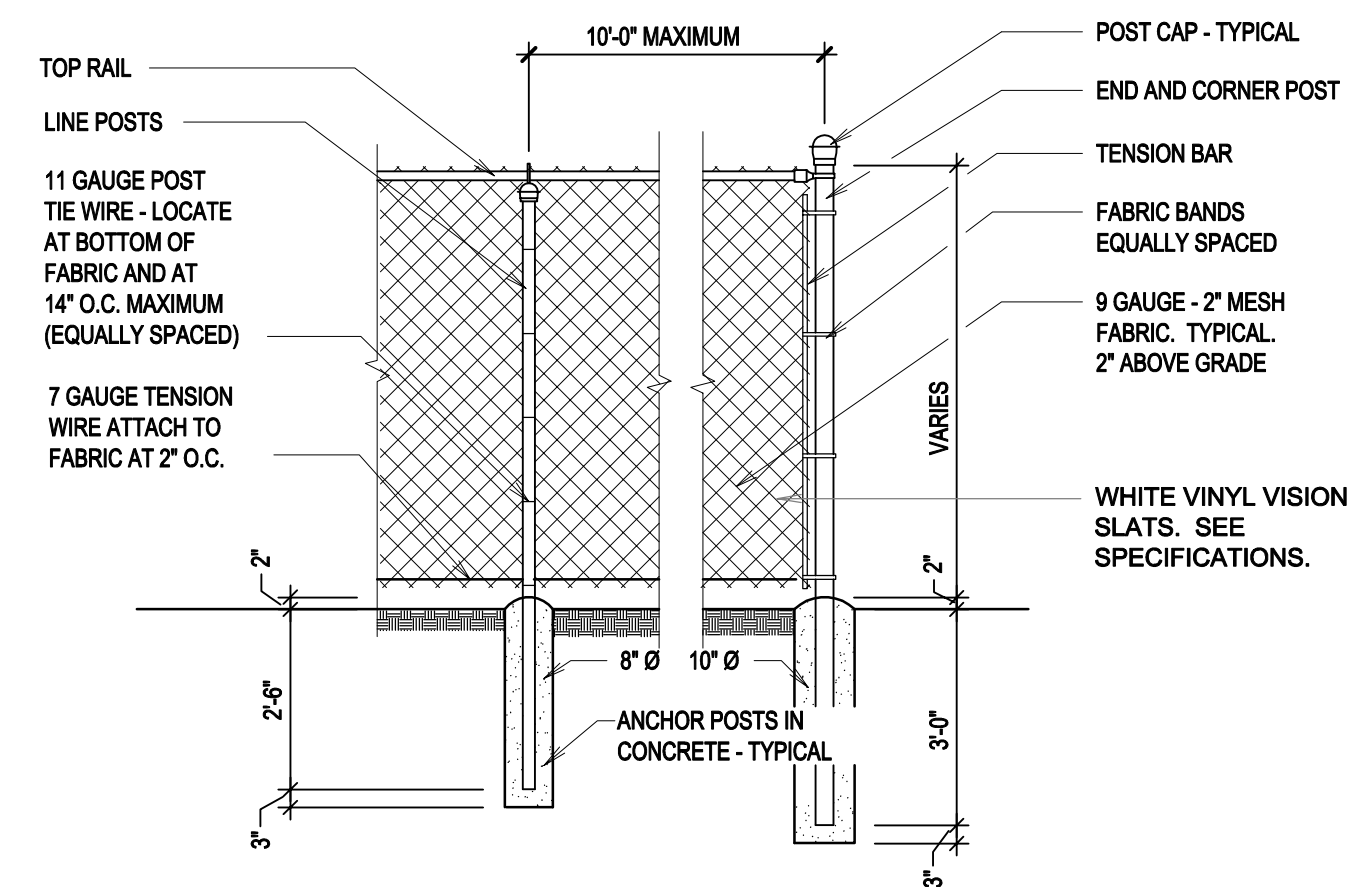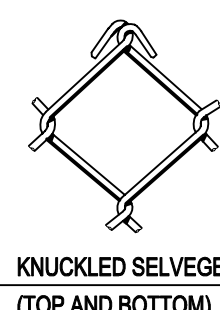


**6' HIGH CHAIN LINK FENCE DETAIL**

SCALE: 3/8" = 1'-0"





**NOTES:**

1. MOW STRIP TO BE CAST-IN-PLACE AND POURED USING TYPICAL WEIGHT STRUCTURAL CONCRETE.
2. CONTRACTOR TO ENSURE POSITIVE DRAINAGE AROUND MOW STRIPS-DO NOT CREATE A DAM EFFECT WITH PLACEMENT OF MOW STRIP.
3. MAXIMUM 1/2" WIDTH VARIATION.
4. PRECISELY FOLLOW LAYOUT AS SHOWN ON MOW STRIP/EDGING DIMENSION PLAN.
5. RAISE THE LAWN GRADE 1" WHEN SEEDING.
6. COORDINATE WITH LANDSCAPE DRAWINGS FOR PLANTING / SOD / MULCH AT EACH SITE OF MOW STRIP.

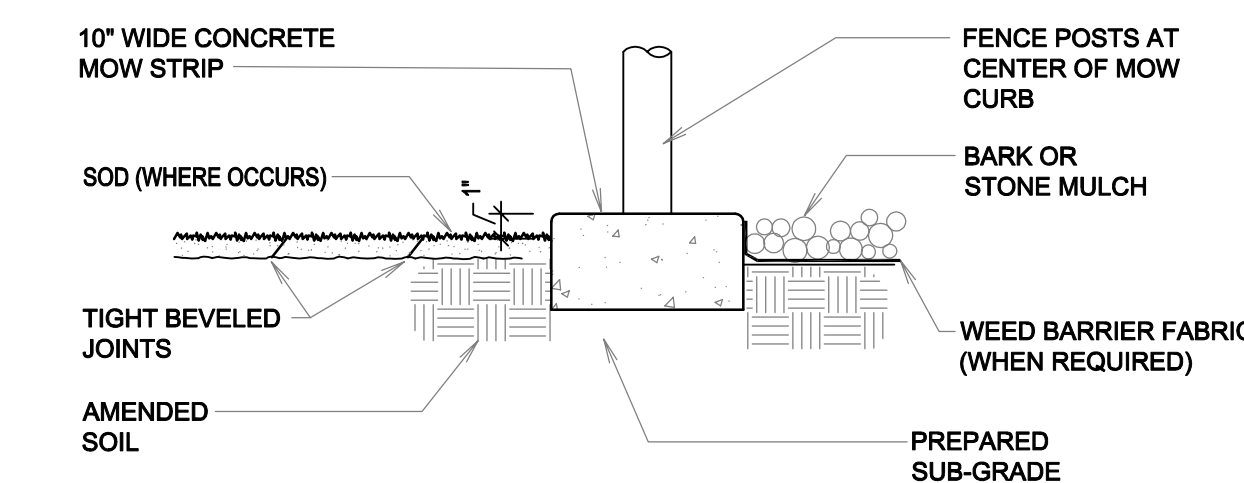


**CONCRETE MOW STRIP**

SCALE: NONE

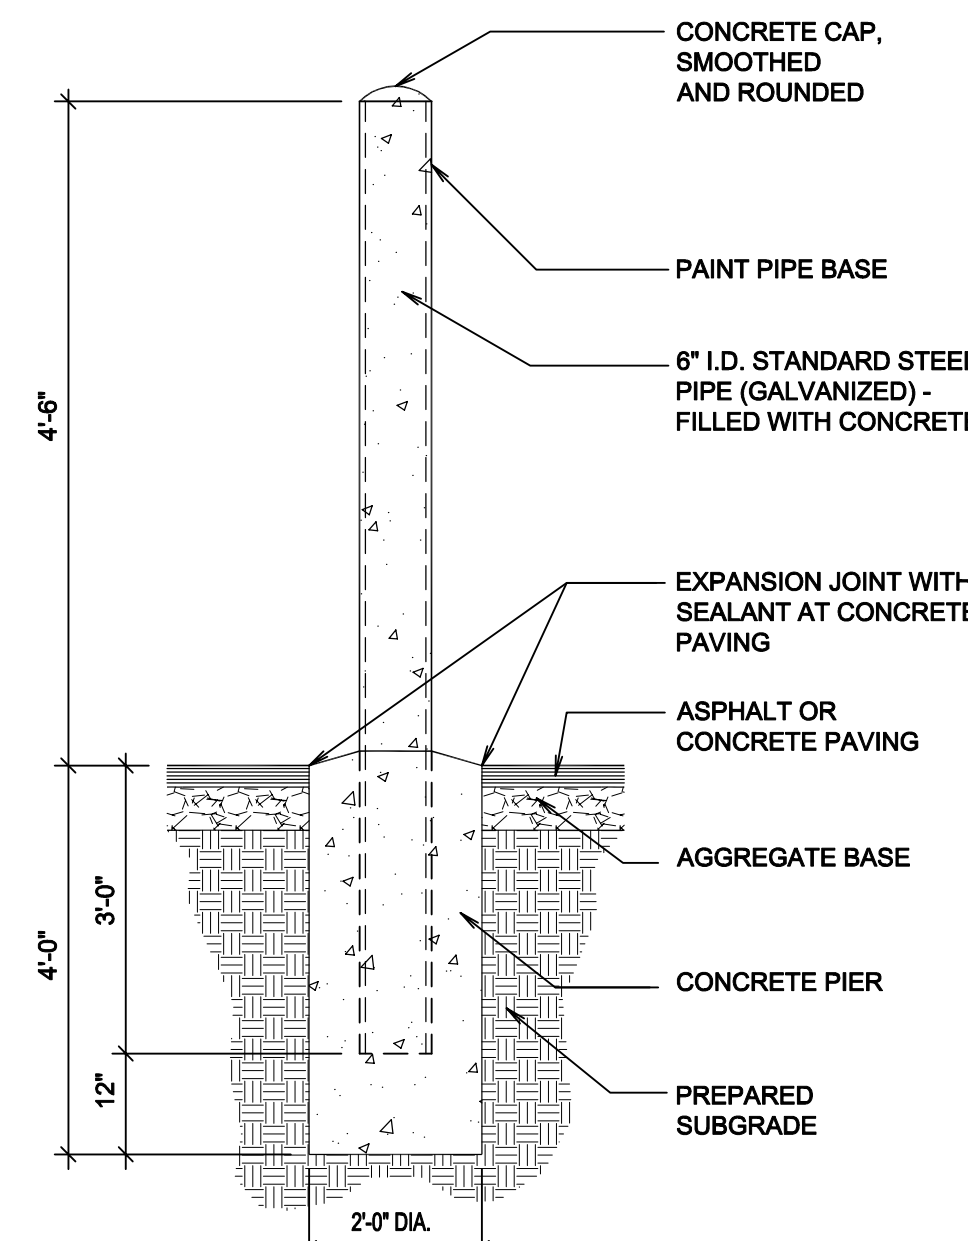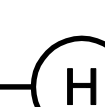


**CONCRETE BOLLARD**

SCALE: NONE

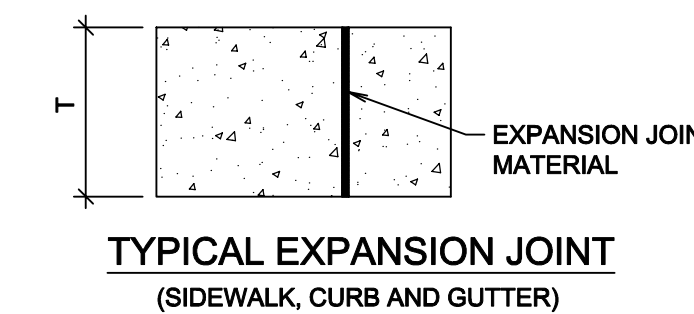

**TYPICAL EXPANSION JOINT**  
(SIDEWALK, CURB AND GUTTER)

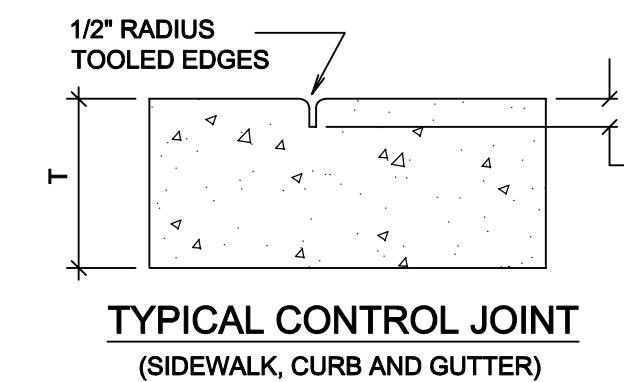

**TYPICAL CONTROL JOINT**  
(SIDEWALK, CURB AND GUTTER)

**EXPANSION AND CONTROL JOINT**



SCALE: NONE



**GENERAL SITE NOTES**

1. SEE SITE PLAN FOR APRON, MOW STRIP AND SIDEWALK LOCATIONS AND WIDTHS.
2. 1" PRIOR TO SEEDING, 2" PRIOR TO SODDING AND 4" IN PLANTING AREAS.
3. EXPANSION JOINT MATERIAL SHALL BE RECESSED 1/4" WHERE SEALANT IS NOT APPLIED, AND 1/2" WHERE SEALANT IS APPLIED.
4. EXTERIOR CONCRETE - USE 4,500 PSI. MIN. TYPE D IF EXPOSED TO FREEZING AND/OR DE-ICERS, 3,000 PSI. MIN. TYPE A OTHERWISE. EXCEPT USE 4,000 P.S.I. MIN. TYPE C FOR NORMAL WEIGHT CONCRETE PAVING.
5. CONTRACTOR TO INSTALL EXPANSION AND CONTRACTION JOINTS AS REQUIRED PER THE SPECIFICATIONS.
6. ALL AGGREGATES SHALL SATISFY ASTM AND DEPARTMENT OF TRANSPORTATION STRENGTH AND DURABILITY REQUIREMENTS. GRANITE AGGREGATES ARE PREFERRED BUT HIGH QUALITY LIMESTONE AGGREGATES ARE ACCEPTABLE. SEE SPECIFICATION

**bradley gygi architect & associates, pllc**  
2150 South 1300 East, Suite 500  
Salt Lake City, Utah 84106  
801.747.2451

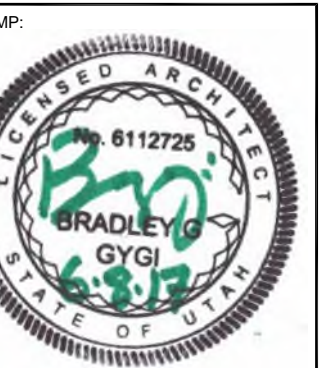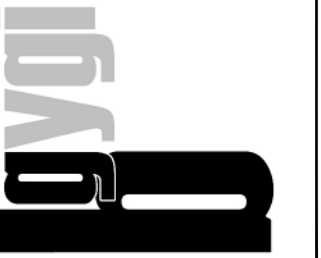


PROJECT FOR:  
**THE CHURCH OF JESUS CHRIST OF LATTER-DAY SAINTS**  
MIDVALLEY 5.7  
SANDY UT MIDVALLEY STAKE  
1175 EAST 7800 SOUTH  
SANDY, UTAH

PROJECT NUMBER:  
5135117  
DATE:  
8 JUNE 2017  
PROPERTY NUMBER:  
5135117

DRAWN BY: BGG	CHECKED: BGG
------------------	-----------------


SHEET TITLE:  
**OUTSIDE STORAGE BUILDING**

SHEET:  
**C801**

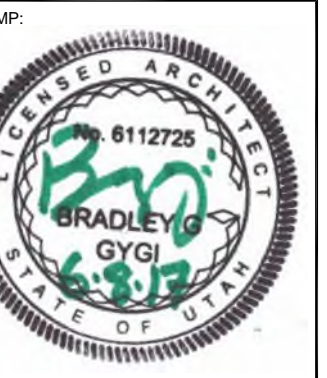

MIDVALLEY 5.7  
SANDY UT MIDVALLEY STAKE  
1175 EAST 7800 SOUTH  
SANDY, UTAH


PROJECT FOR:  
**THE CHURCH OF  
JESUS CHRIST  
OF LATTER-DAY SAINTS**

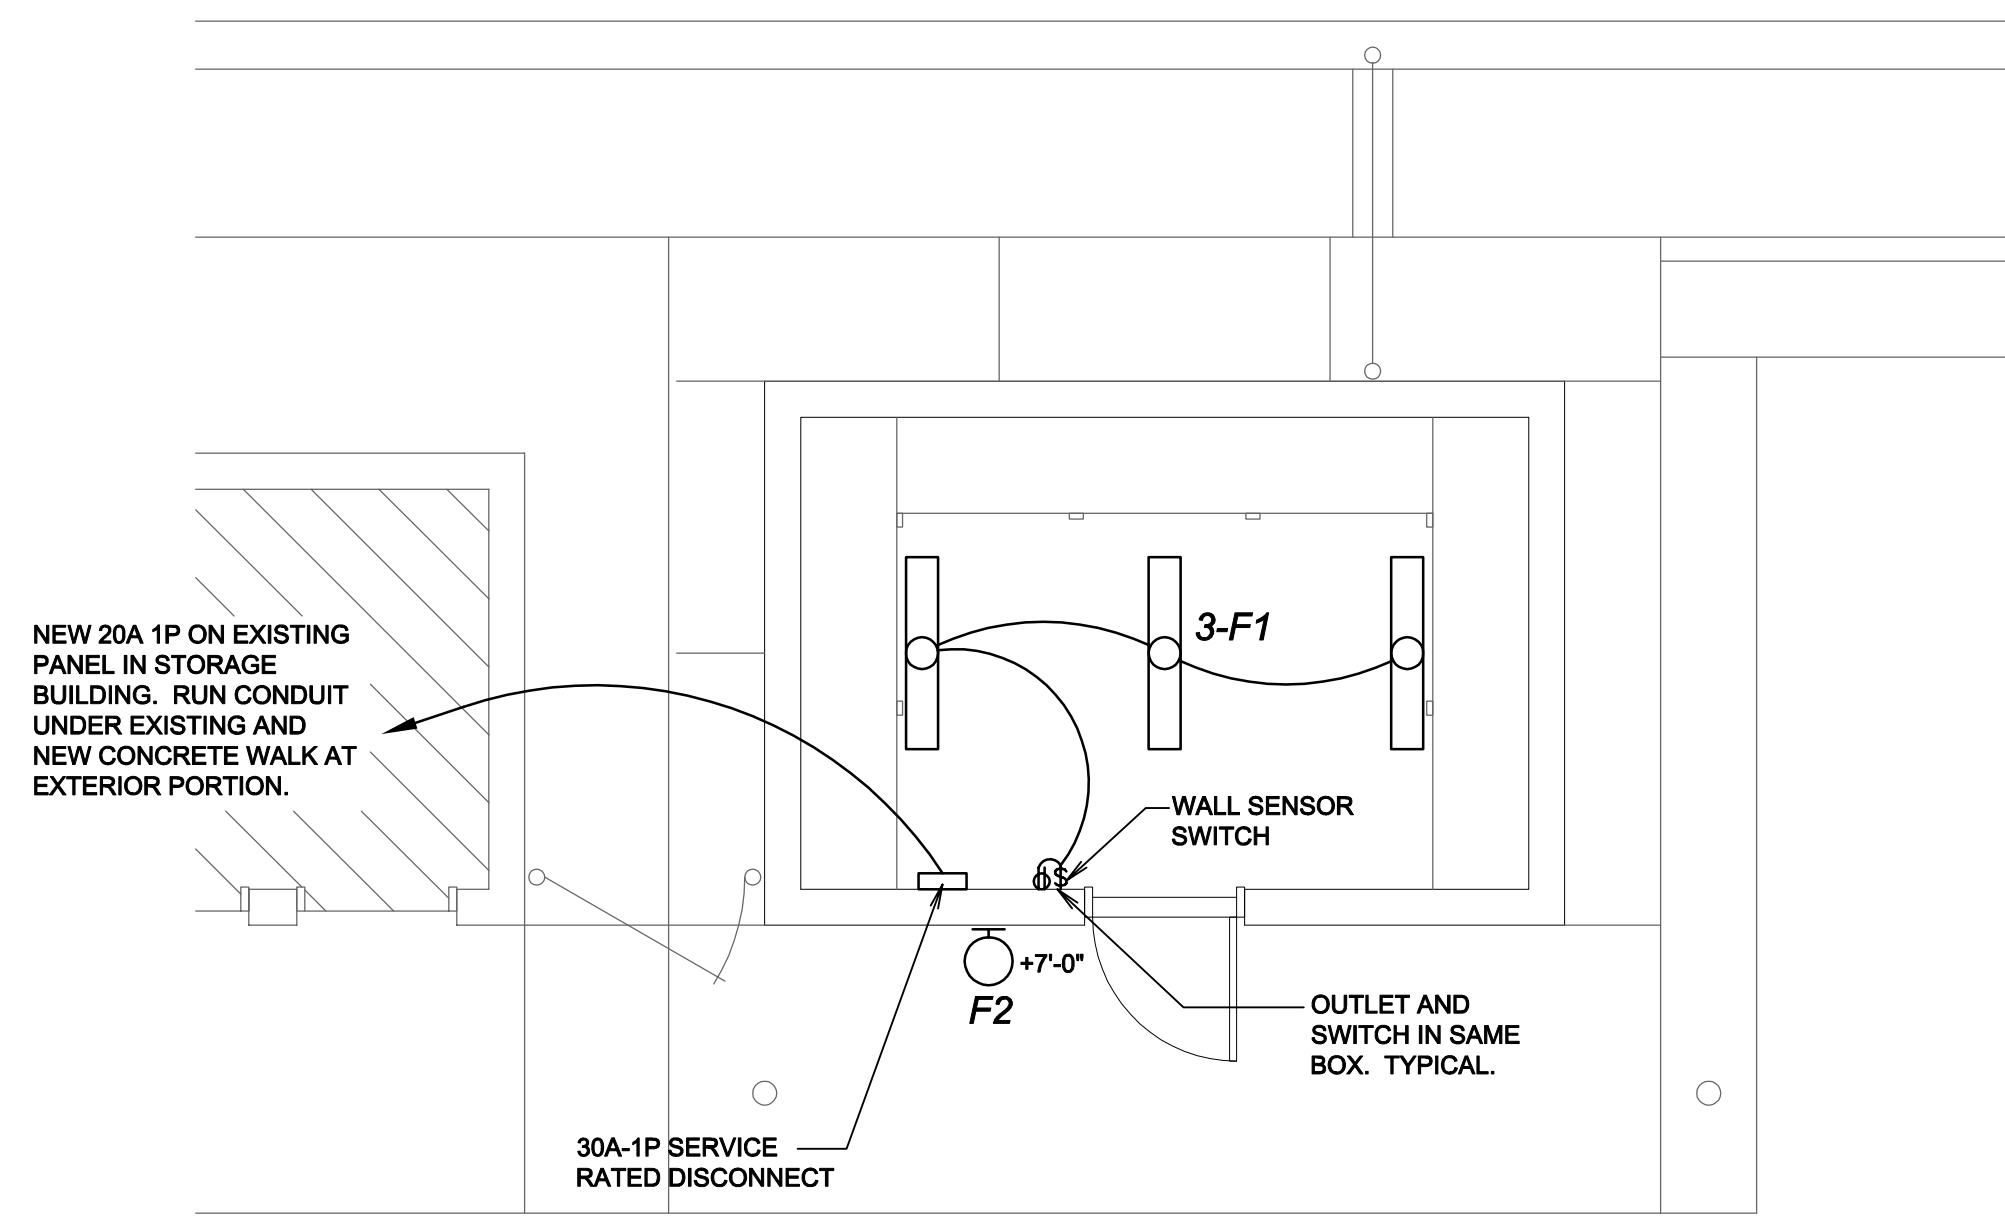

**NEW STORAGE BUILDING ELECTRICAL PLAN**

SCALE: 1/4" = 1'-0"

1

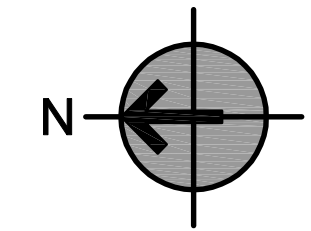

FIXTURE SCHEDULE						
SYM	NAME	MANUFACTURER CATALOG NUMBER	LOAD (VA)	LAMPS TYPE	MOUNTING	REMARKS
F1	DAY-BRITE	N132-UNV-CGS4	30	1-F32 T8 3000K	SURFACE OR CHAIN- SUSPENDED	*ELECTRONIC BALLAST SEE SPEC 28 5100 WITH WIRE GUARD
	METALLIX	SNF-UNV-EB81-W-WNF-4FT				
	H.E. WILLIAMS	75-4-132-LDS-WG14-ELBH-AD-80-UNV				
	LSI	S132-SSOL-UE-WG140				
F22	LITHONIA	Z132-MVOLT DS10SX1-WG 248	70	LED	WALL	WET LOCATION BRONZE FINISH TO MATCH EXISTING PROVIDE INTEGRAL PHOTOCELL
	COLUMBIA	CH4-132-ELW-U-CHWG4				
	PHILIPS	LP-18-W				
	MCGRAW-EDISON	--				
	TRACELITE	--				
ACCULITE	DS-4026-4K-UN-CSA	WSQ LED 1 4000K SR3 MD 120 SCBA				
LITHONIA	--					
HUBBELL	--					

PROJECT NUMBER:  
5135117  
DATE:  
8 JUNE 2017  
PROPERTY NUMBER:  
5135117

DRAWN BY:  
BGG  
CHECKED:  
BGG

SHEET TITLE:  
**ELECTRICAL  
PLAN AND  
LIGHT FIXTURE  
SCHEDULE**

SHEET:  
**E101**