


SPRING CREEK 2, 4, 7

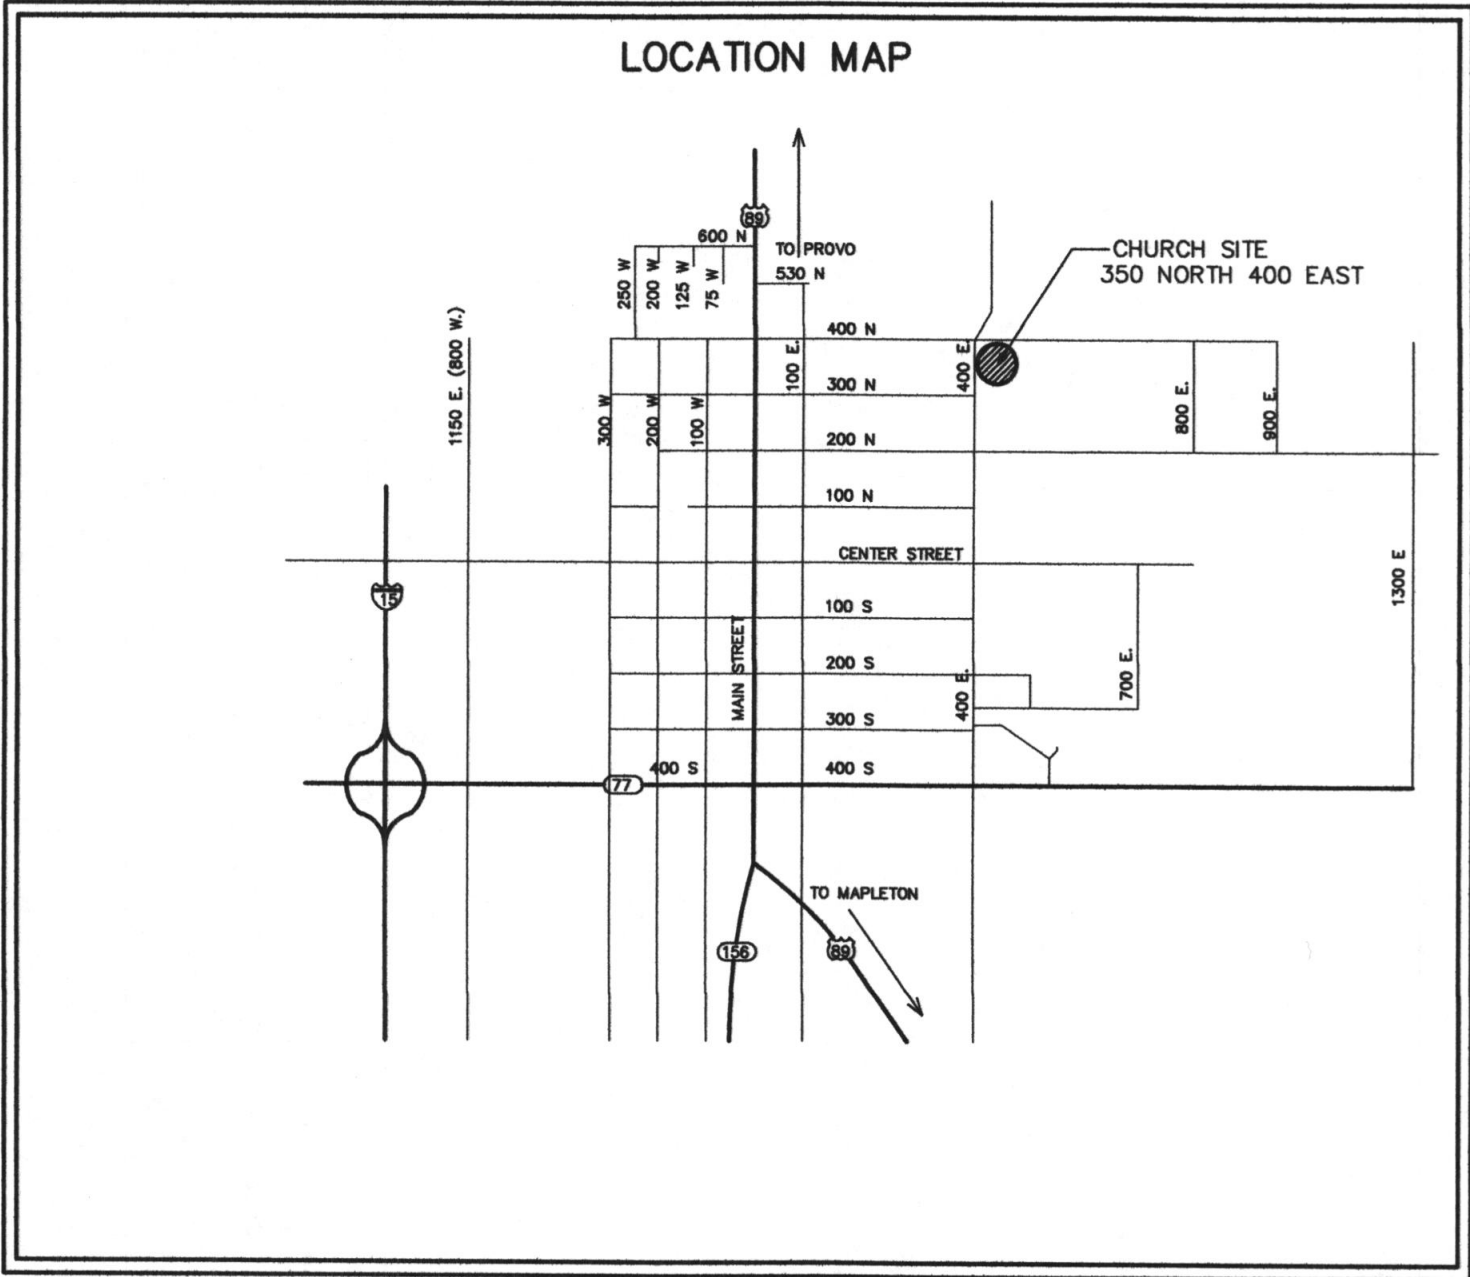

VICINITY MAP -
SPRINGVILLE, UTAH

STANDARD SYMBOLS LEGEND

- DETAIL (A) ← DETAIL LETTER
- (A1.3) ← SHEET NUMBER
- SECTION (C) ← SECTION LETTER
- (A5.5) ← SHEET NUMBER
- SHEET REFERENCE (B) TITLE
- SCALE
- ROOM NUMBER ROOM ← ROOM NAME
- 150 ← ROOM NUMBER
- 1/A6.3 ← ENLARGED PLAN
- ELEVATION (VIEW) (B) ← ELEVATION LETTER
- (A2.1) ← SHEET NUMBER
- ELEVATION (DATUM) ELEVATION
- 100 ← 0'


DRAWING INDEX	
SHEET NUMBER	SHEET TITLE
GENERAL	
	COVER SHEET
G1.0	INDEX SHEET
ARCHITECTURAL	
A1.1	FLOOR PLAN
A1.2	ENLARGED FLOOR PLAN AND ELEVATIONS
A1.3	ENLARGED ELECTRICAL, PLUMBING, MECHANICAL

ARCHITECT & CONSULTANTS

ARCHITECT
KNELL, ARCHITECTS P.C.
45 EAST 300 NORTH
PROVO, UTAH 84606

PHONE (801) 373-6134
FAX (801) 377-1061

Architect / Engineer:
KNELL ARCHITECTS, P.C.
45 EAST 300 NORTH, PROVO, UTAH 84606
PHONE: (801) 373-6134 FAX: (801) 377-1061

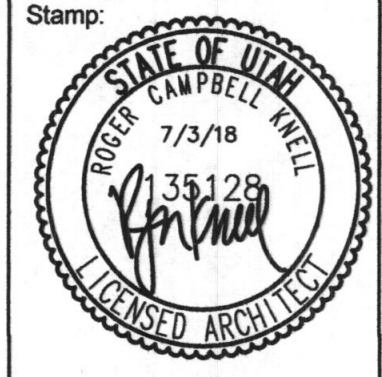

SPRING CREEK 2, 4, 7

350 N. 400 E.
SPRINGVILLE, UTAH


Project for:
**THE CHURCH OF
JESUS CHRIST
OF LATTER-DAY SAINTS**

--	--

Project Number:
516102918020101
Plan Series:
R & I
Property Number:
516102918020101

Sheet Title:
INDEX SHEET

Sheet:
G1.0

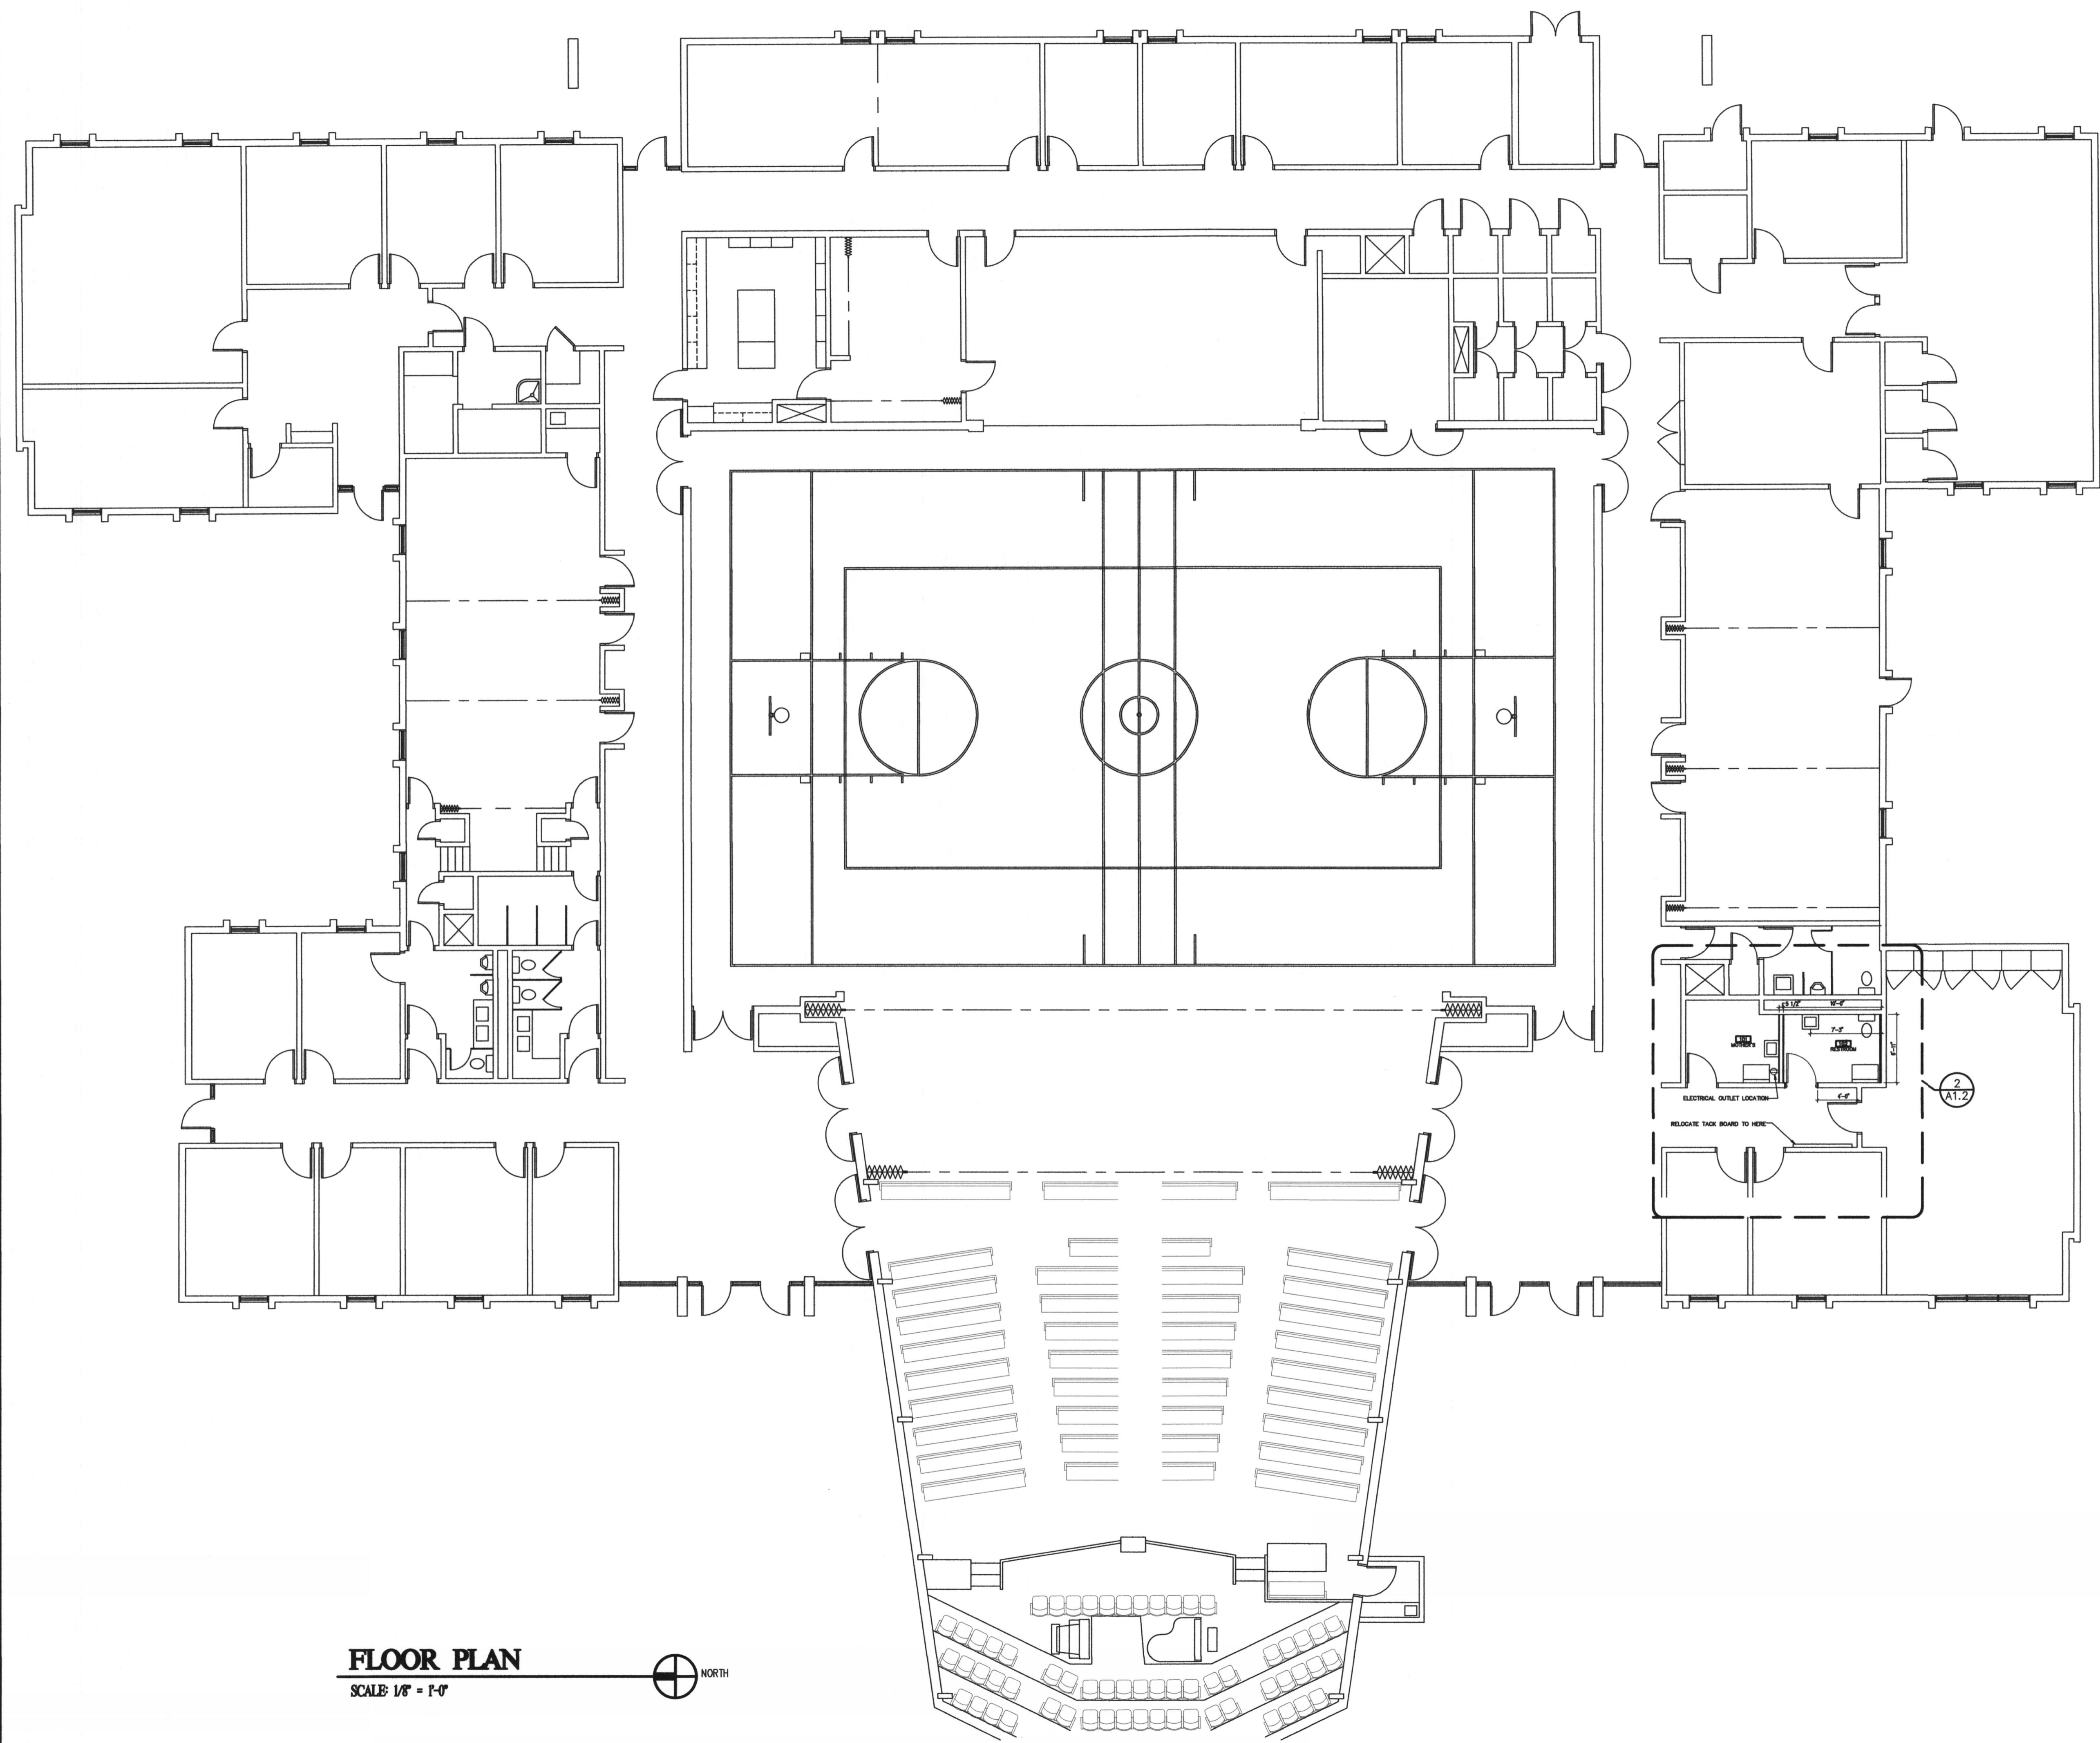


FLOOR PLAN
SCALE: 1/8" = 1'-0"



Architect / Engineer:

KNELL ARCHITECTS, P.C.
45 EAST 300 NORTH, PROVO, UTAH 84606
PHONE: (800) 375-664 FAX: (800) 377-1061

Stamp:

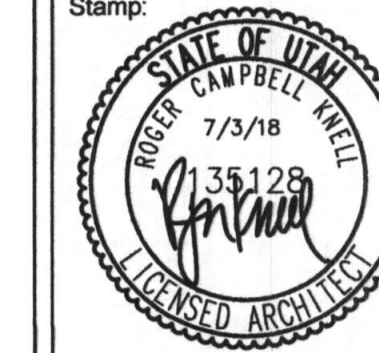

SPRING CREEK 2, 4, 7

350 N. 400 E.
SPRINGVILLE, UTAH

Project for:

**THE CHURCH OF
JESUS CHRIST
OF LATTER-DAY SAINTS**

\\FRED\Projects\DRAWINGS\CHURCHSITES\Springville (516-1029)\A1.1.dwg 03 Jul 2018 4:18pm


Project Number:
516102918020101
Plan Series:
R & I
Property Number:
516102918020101

Sheet Title:

**FLOOR
PLAN**


Sheet:

A1.1

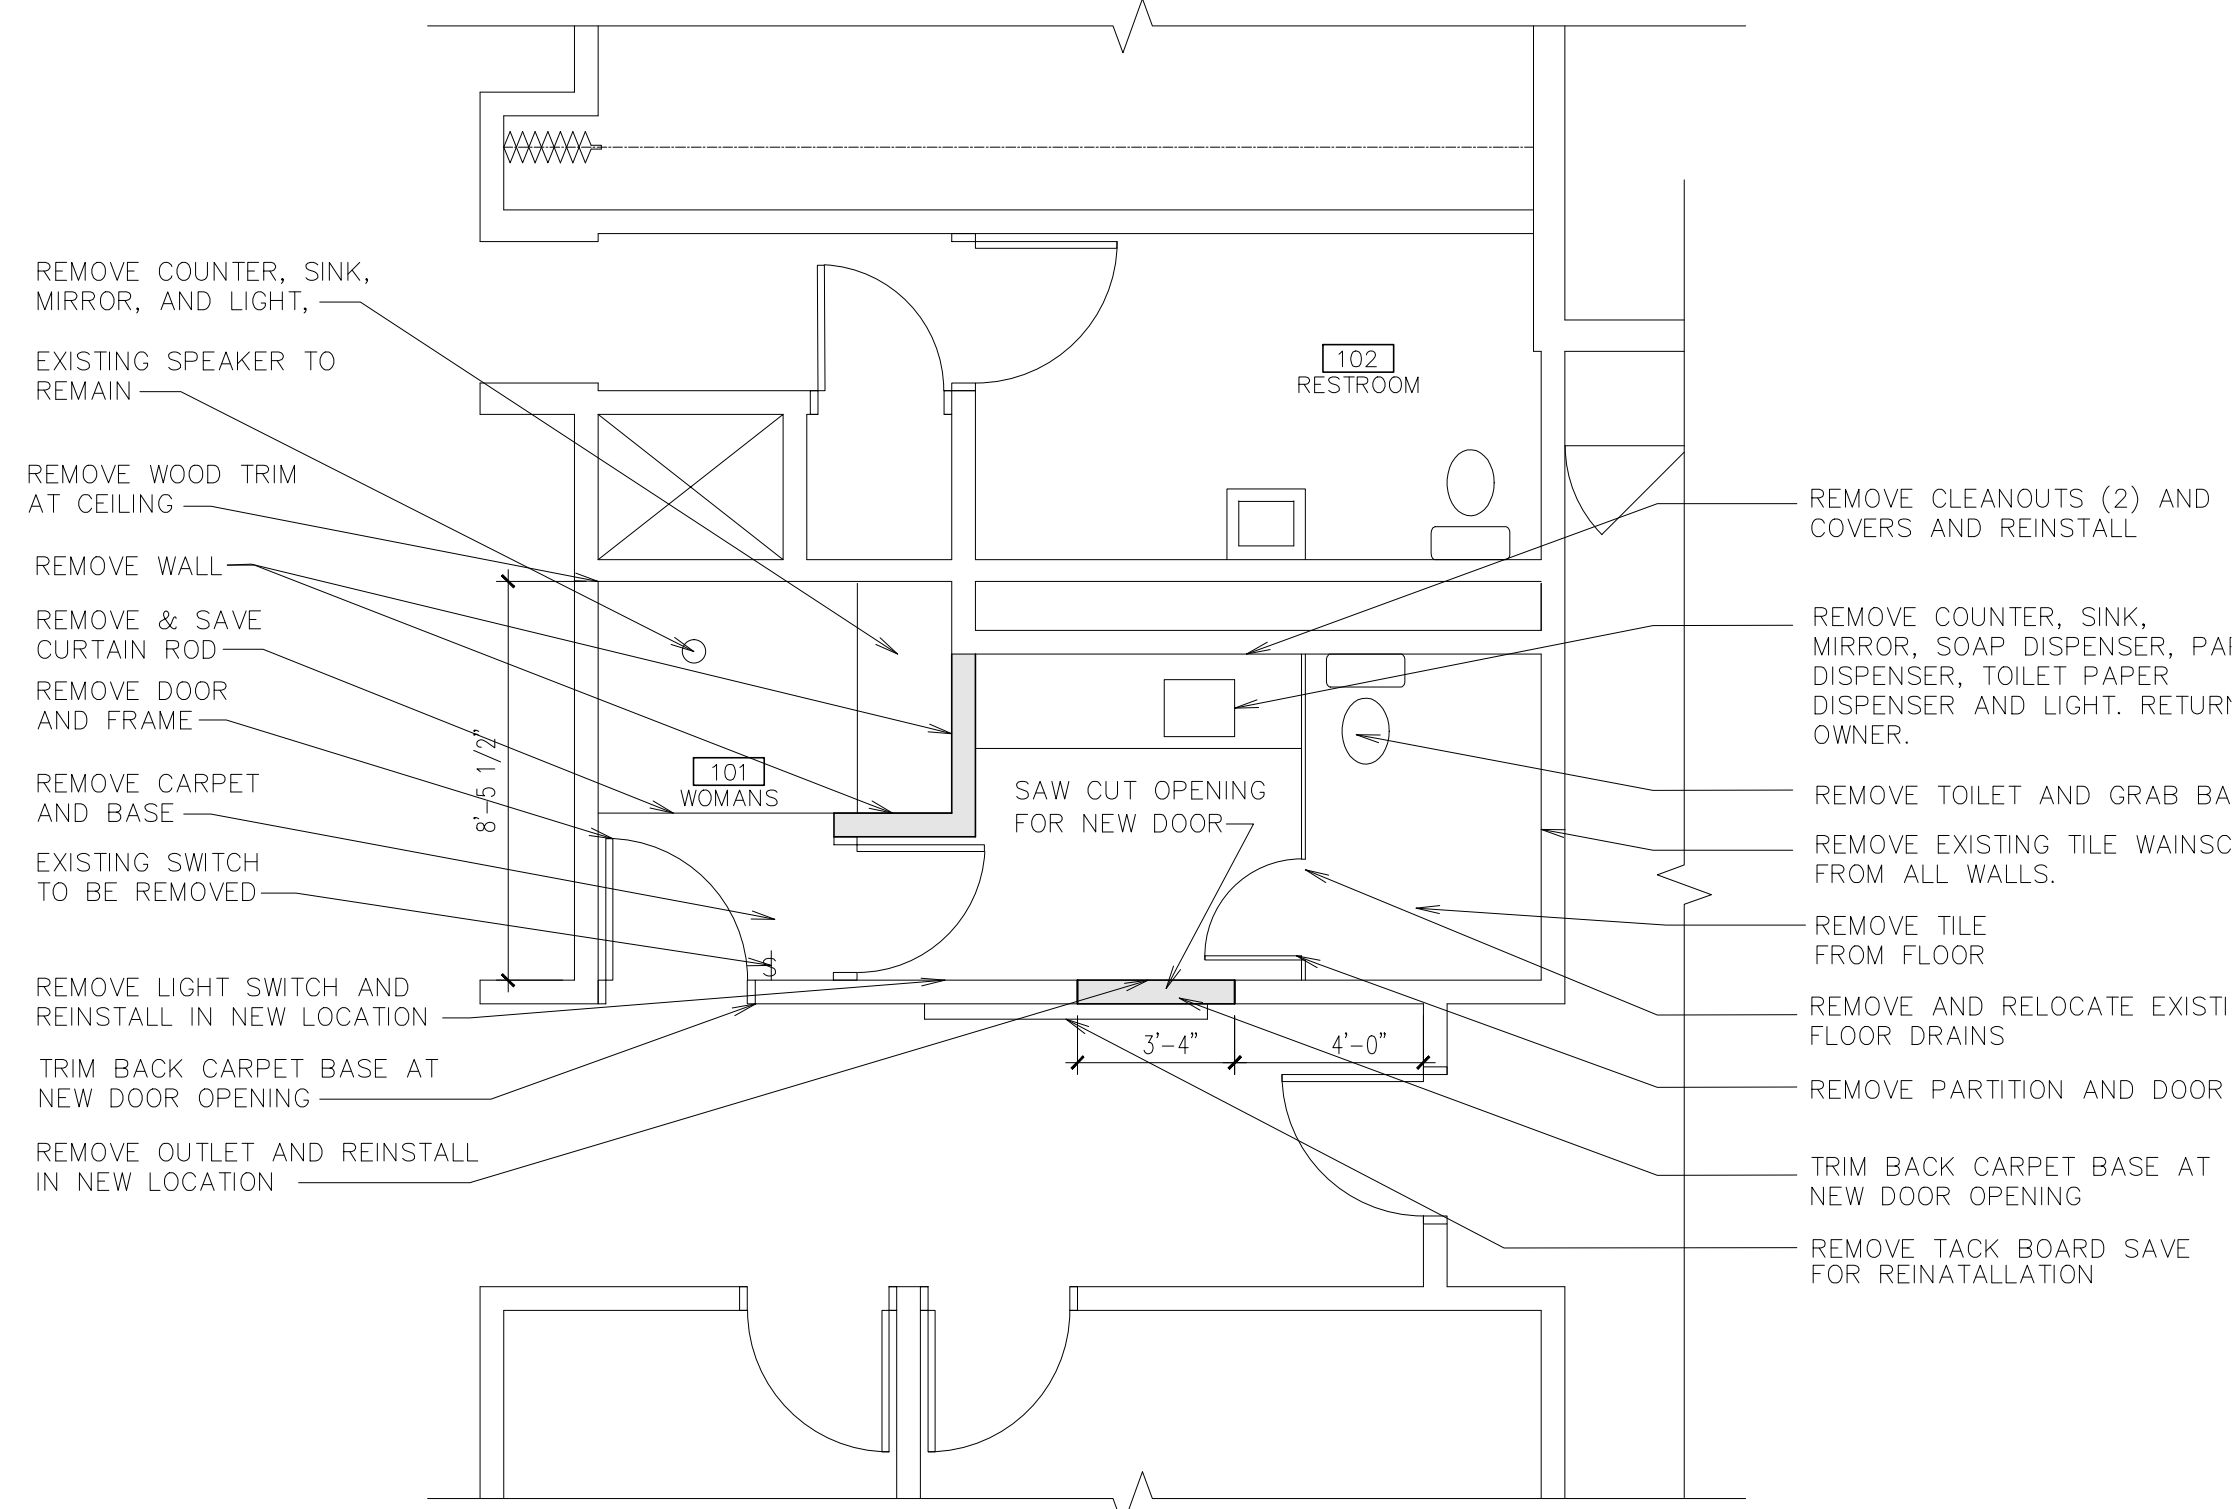

- NOTE:**
- REMOVE ALL MISCELLANEOUS ITEMS CURRENTLY ATTACHED TO WALLS. NOTE LOCATIONS. SAVE AND STORE FOR RE-INSTALLATION IN LOCATION DETERMINED BY ARCHITECT.
 - REMOVE ALL EXISTING CERAMIC TILE FROM FLOOR AND WALLS INCLUDING SETTING BEDS.
 - ELECTRICAL OUTLETS AND SWITCHES TO REMAIN. ADJUST DEPTH FOR NEW TILE. UNLESS NOTED OTHERWISE.


1 DEMOLITION PLAN RESTROOMS
 1/4" = 1'-0"
 NORTH

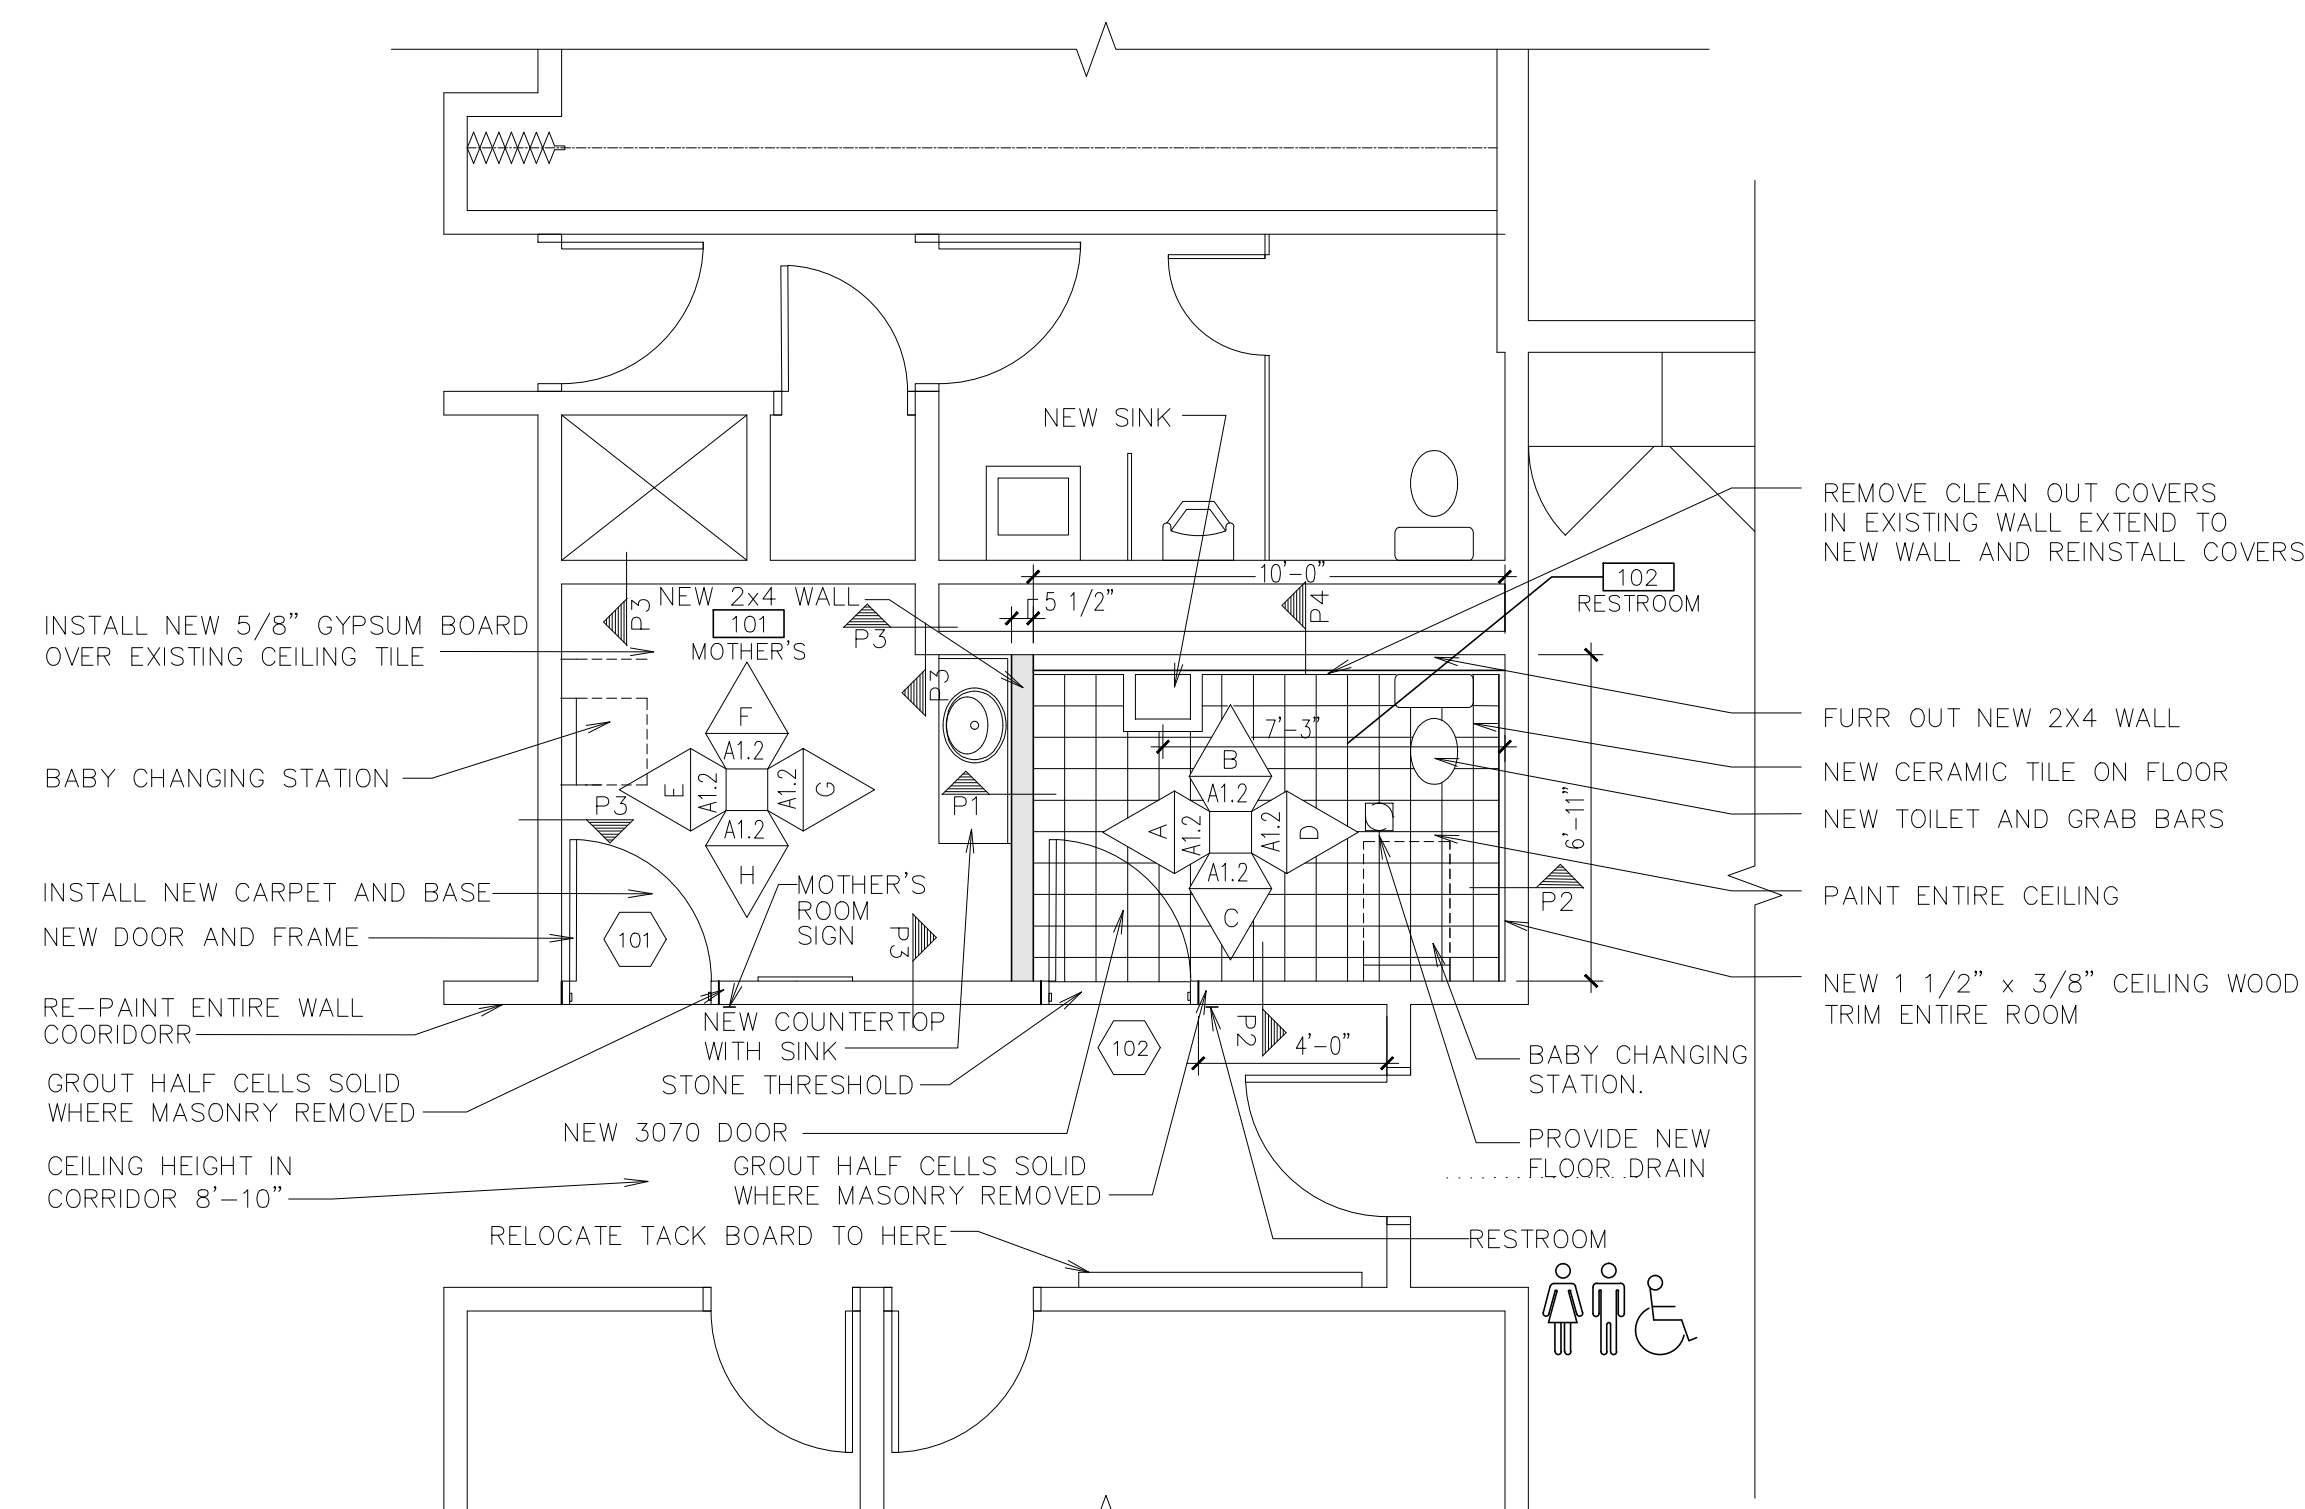




- NOTE:**
- ELECTRICAL OUTLETS AND SWITCHES TO REMAIN. ADJUST DEPTH FOR NEW TILE. UNLESS NOTED OTHERWISE.
 - SAW CUT FLOOR AND RELOCATE WASTE DRAIN AND TRAP. PROVIDE NEW WASTE DRAIN AND TRAP FIXTURES FOR NEW TOILET

2 ENLARGED RESTROOMS
 1/4" = 1'-0"
 NORTH

NOTE:
 ALL ITEMS ARE NEW UNLESS NOTED AS EXISTING

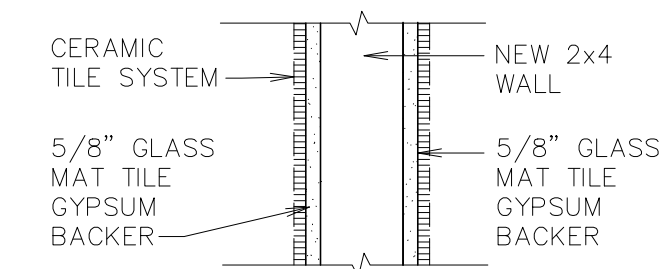

NOTE:
 ALL ITEMS ARE NEW UNLESS NOTED AS EXISTING

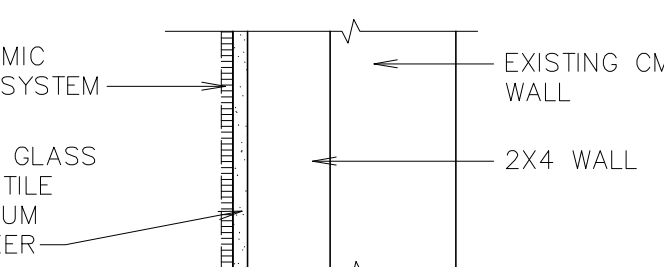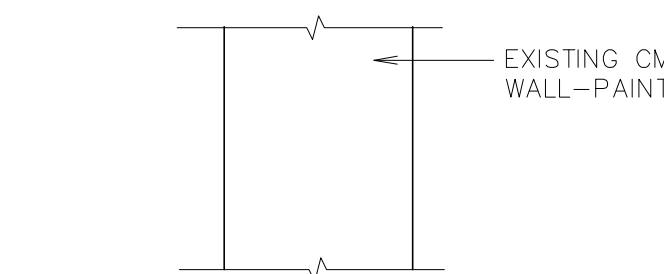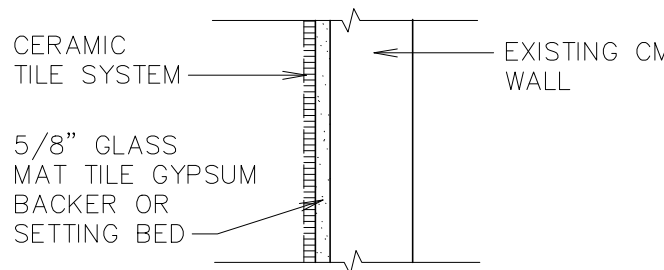


WALL TYPES
 1 1/2" = 1'-0"

DOOR SCHEDULE											
MARK	ROOM	DOOR			FRAME		FIRE RATING	HARDWARE GROUP	THRESHOLD	REMARKS	
		TYPE	PAIR	SIZE	PROFILE	TYPE					HEAD
101	101 W	•	S1	-	A	1	-	-	28A	-	DS 1
102	102 W	•	S1	-	A	1	-	-	32	T1	DS 1




FRAME TYPES

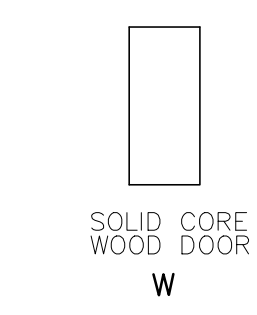


DOOR TYPES


DESCRIPTION		GENERAL NOTES:
S SIZE	DS DOOR STOP	THE GENERAL INTENT OF DETAILS SHALL IN ALL CASES BE FOLLOWED AND THE ARCHITECT CONSULTED SHOULD QUESTIONS ARISE.
S1 3'-0" x 7'-0" x 1 3/4"	DS-1 WALL MOUNTED	INTERIOR DOORS TO BE SET TO CLEAR FINISHED FLOOR SURFACE BY 1/2"
T THRESHOLD	FR FIRE RATING	
T1 STONE THRESHOLD	FR-1 NONE	
T2 NONE		

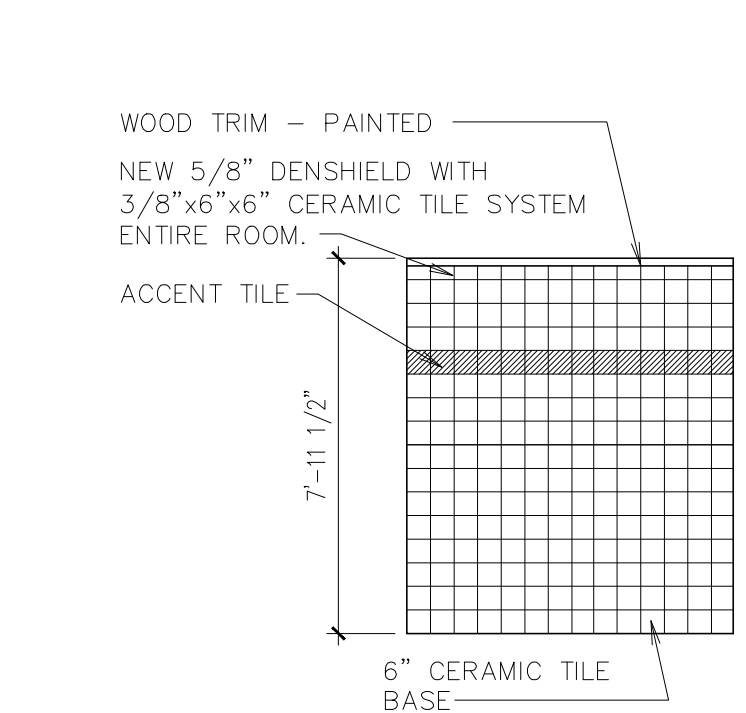


A ELEVATION
 1/4" = 1'-0"

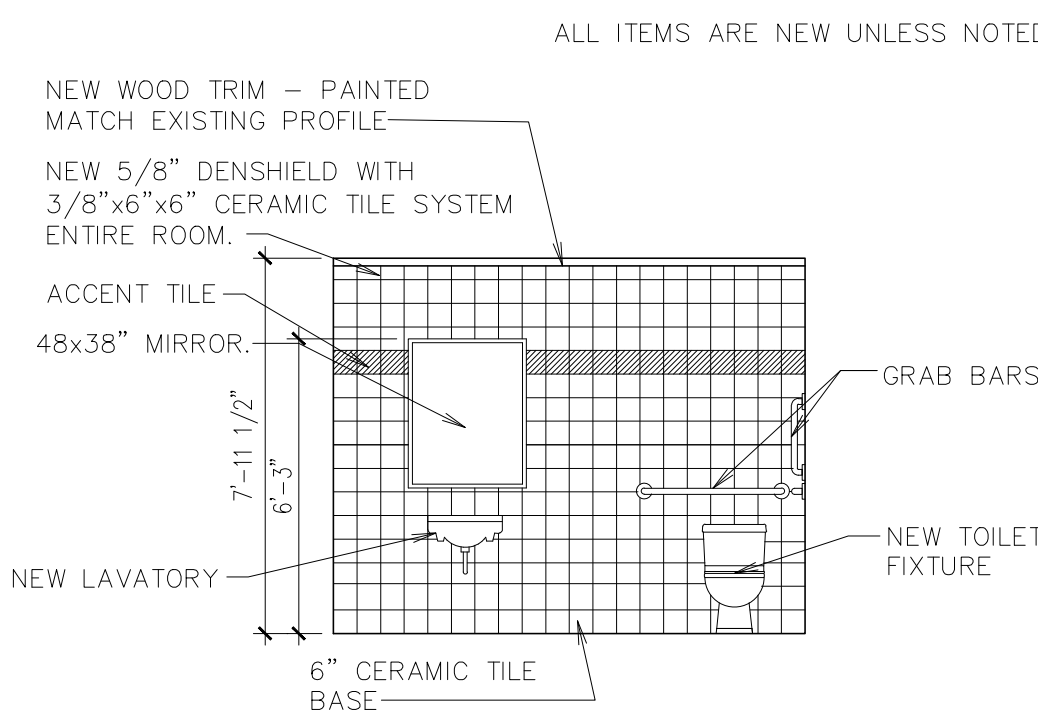


B ELEVATION
 1/4" = 1'-0"

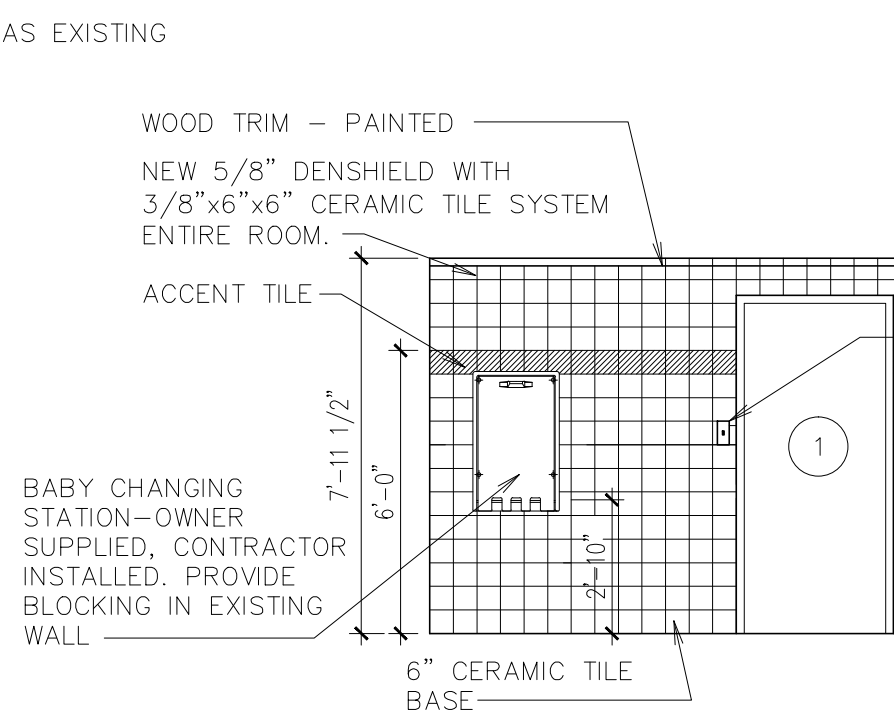


C ELEVATION
 1/4" = 1'-0"

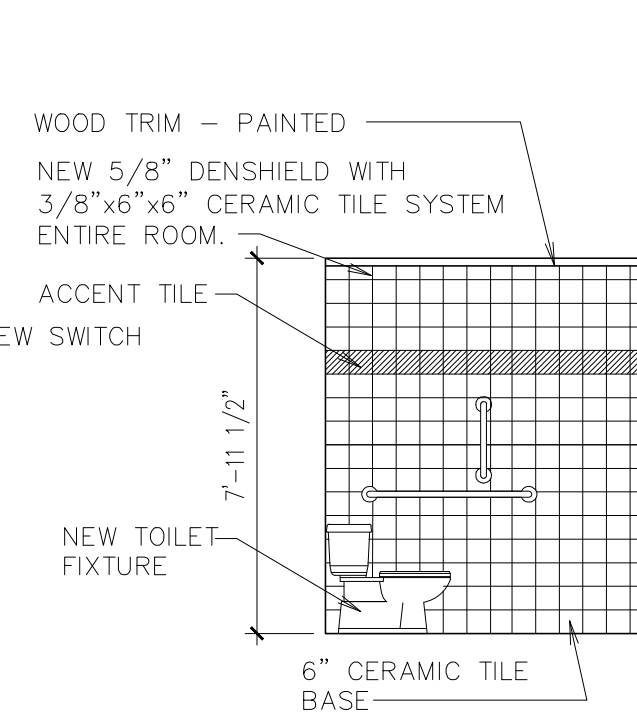


D ELEVATION
 1/4" = 1'-0"

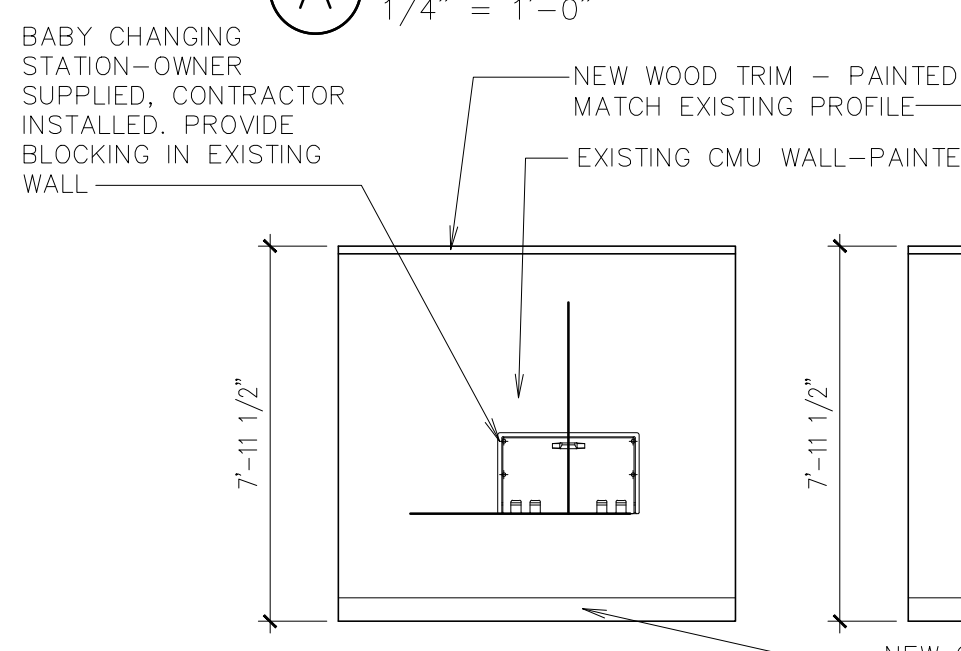


E ELEVATION
 1/4" = 1'-0"

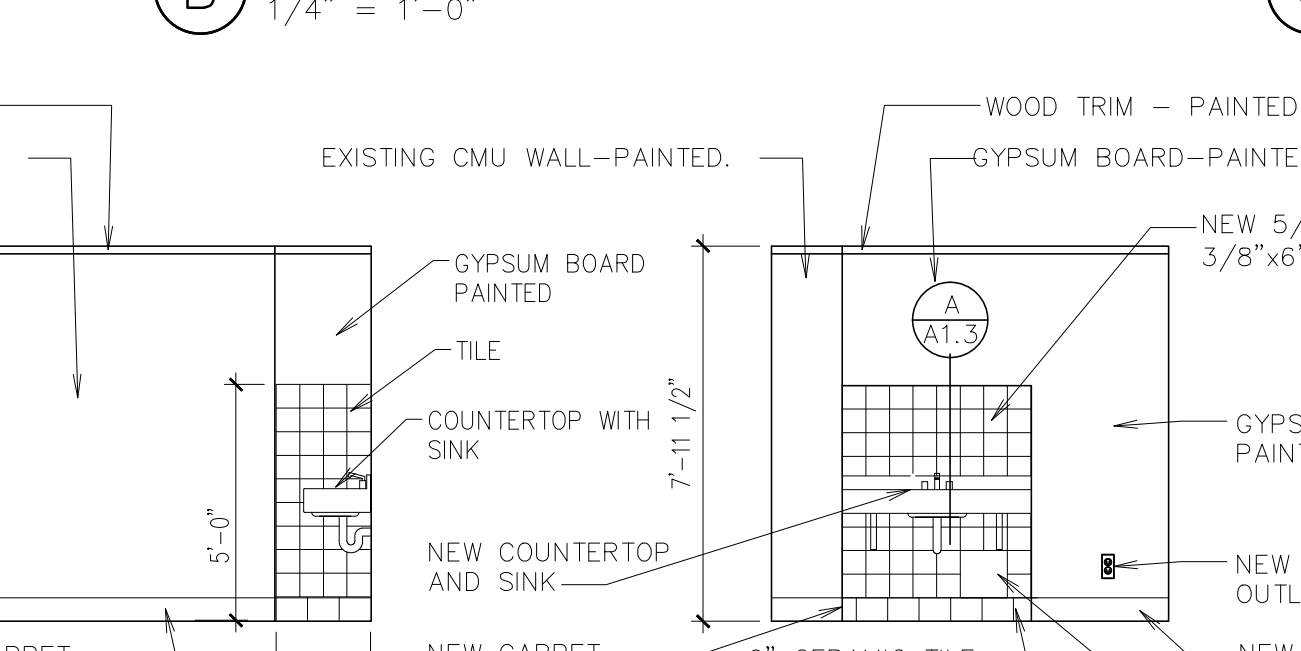


F ELEVATION
 1/4" = 1'-0"

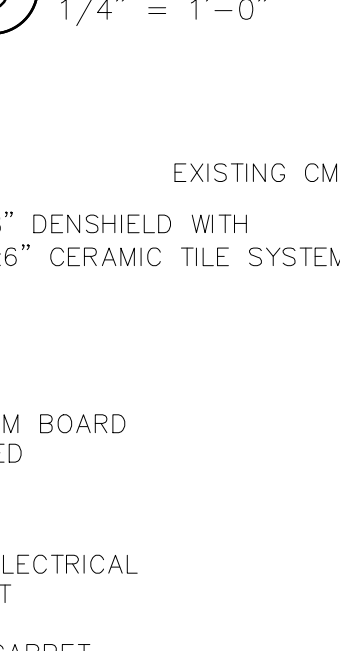

G ELEVATION
 1/4" = 1'-0"

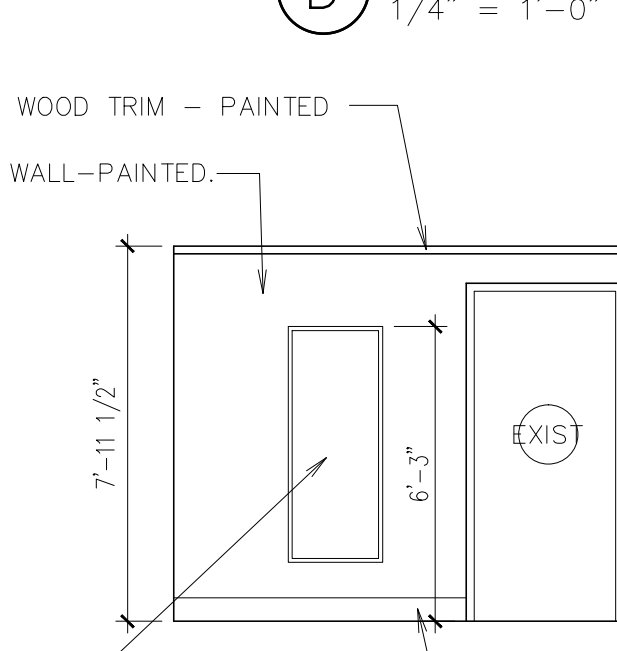

H ELEVATION
 1/4" = 1'-0"

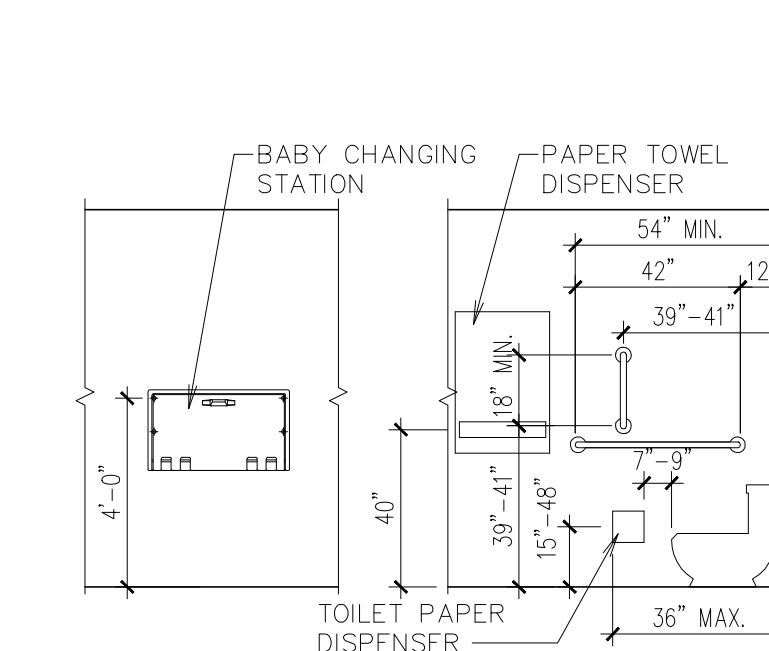


J ELEVATION
 1/4" = 1'-0"

PROVIDE BLOCKING FOR NEW GRAB BARS SEE L/A1.2

CERAMIC TILE NOT SHOWN FOR CLARITY


NOTE:
 TYPICAL BLOCKING REQUIRED BEHIND WALL MOUNTED ACCESSORIES, EQUIPMENT AND DRAPERY MOUNTING LOCATIONS.

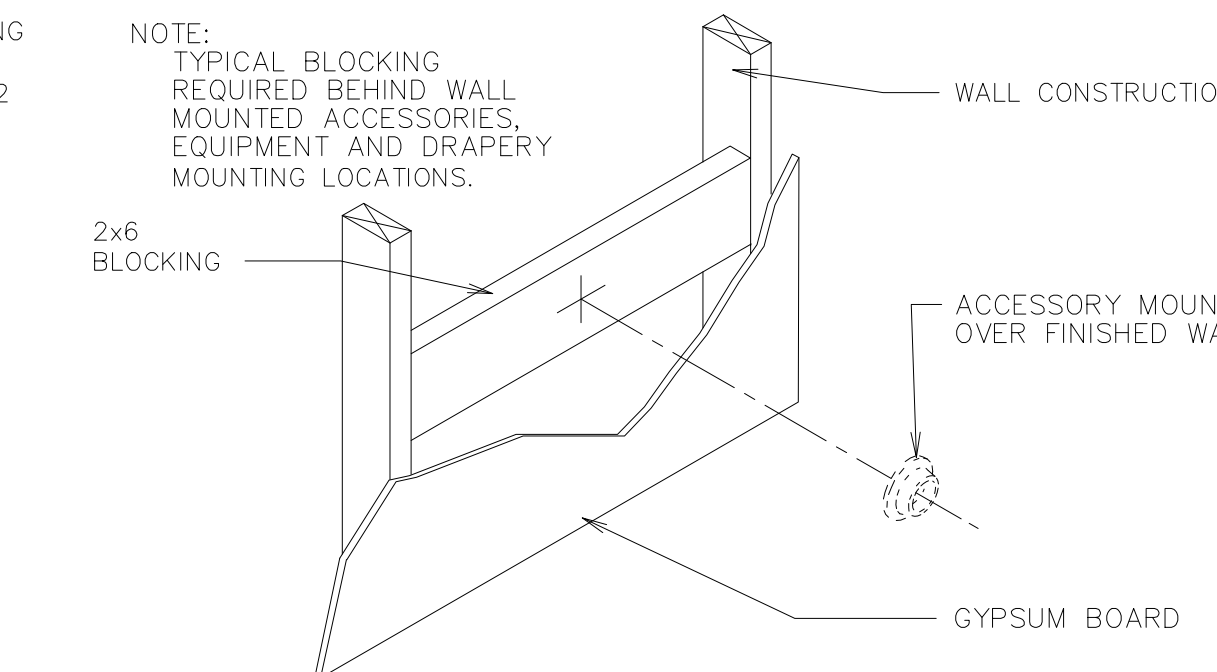

L ACCESSORY MOUNTING DETAIL
 1'-0" = 1'-0"

Project for: THE CHURCH OF JESUS CHRIST OF LATTER-DAY SAINTS

Architect / Engineer:
KNELL ARCHITECTS, P.C.
 45 EAST 300 NORTH, PROVO, UTAH 84606
 PHONE: (801) 375-6334 FAX: (801) 377-1061

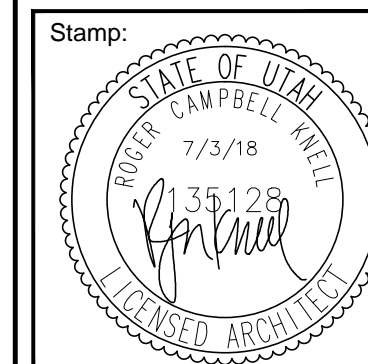


SPRING CREEK 2, 4, 7

350 N. 400 E.
 SPRINGVILLE, UTAH

Project Number: 516102918020101
 Plan Series: R & I
 Property Number: 516102918020101

Sheet Title:
ENLARGED RESTROOM, ELEVATIONS AND DETAILS


Sheet:
A1.2

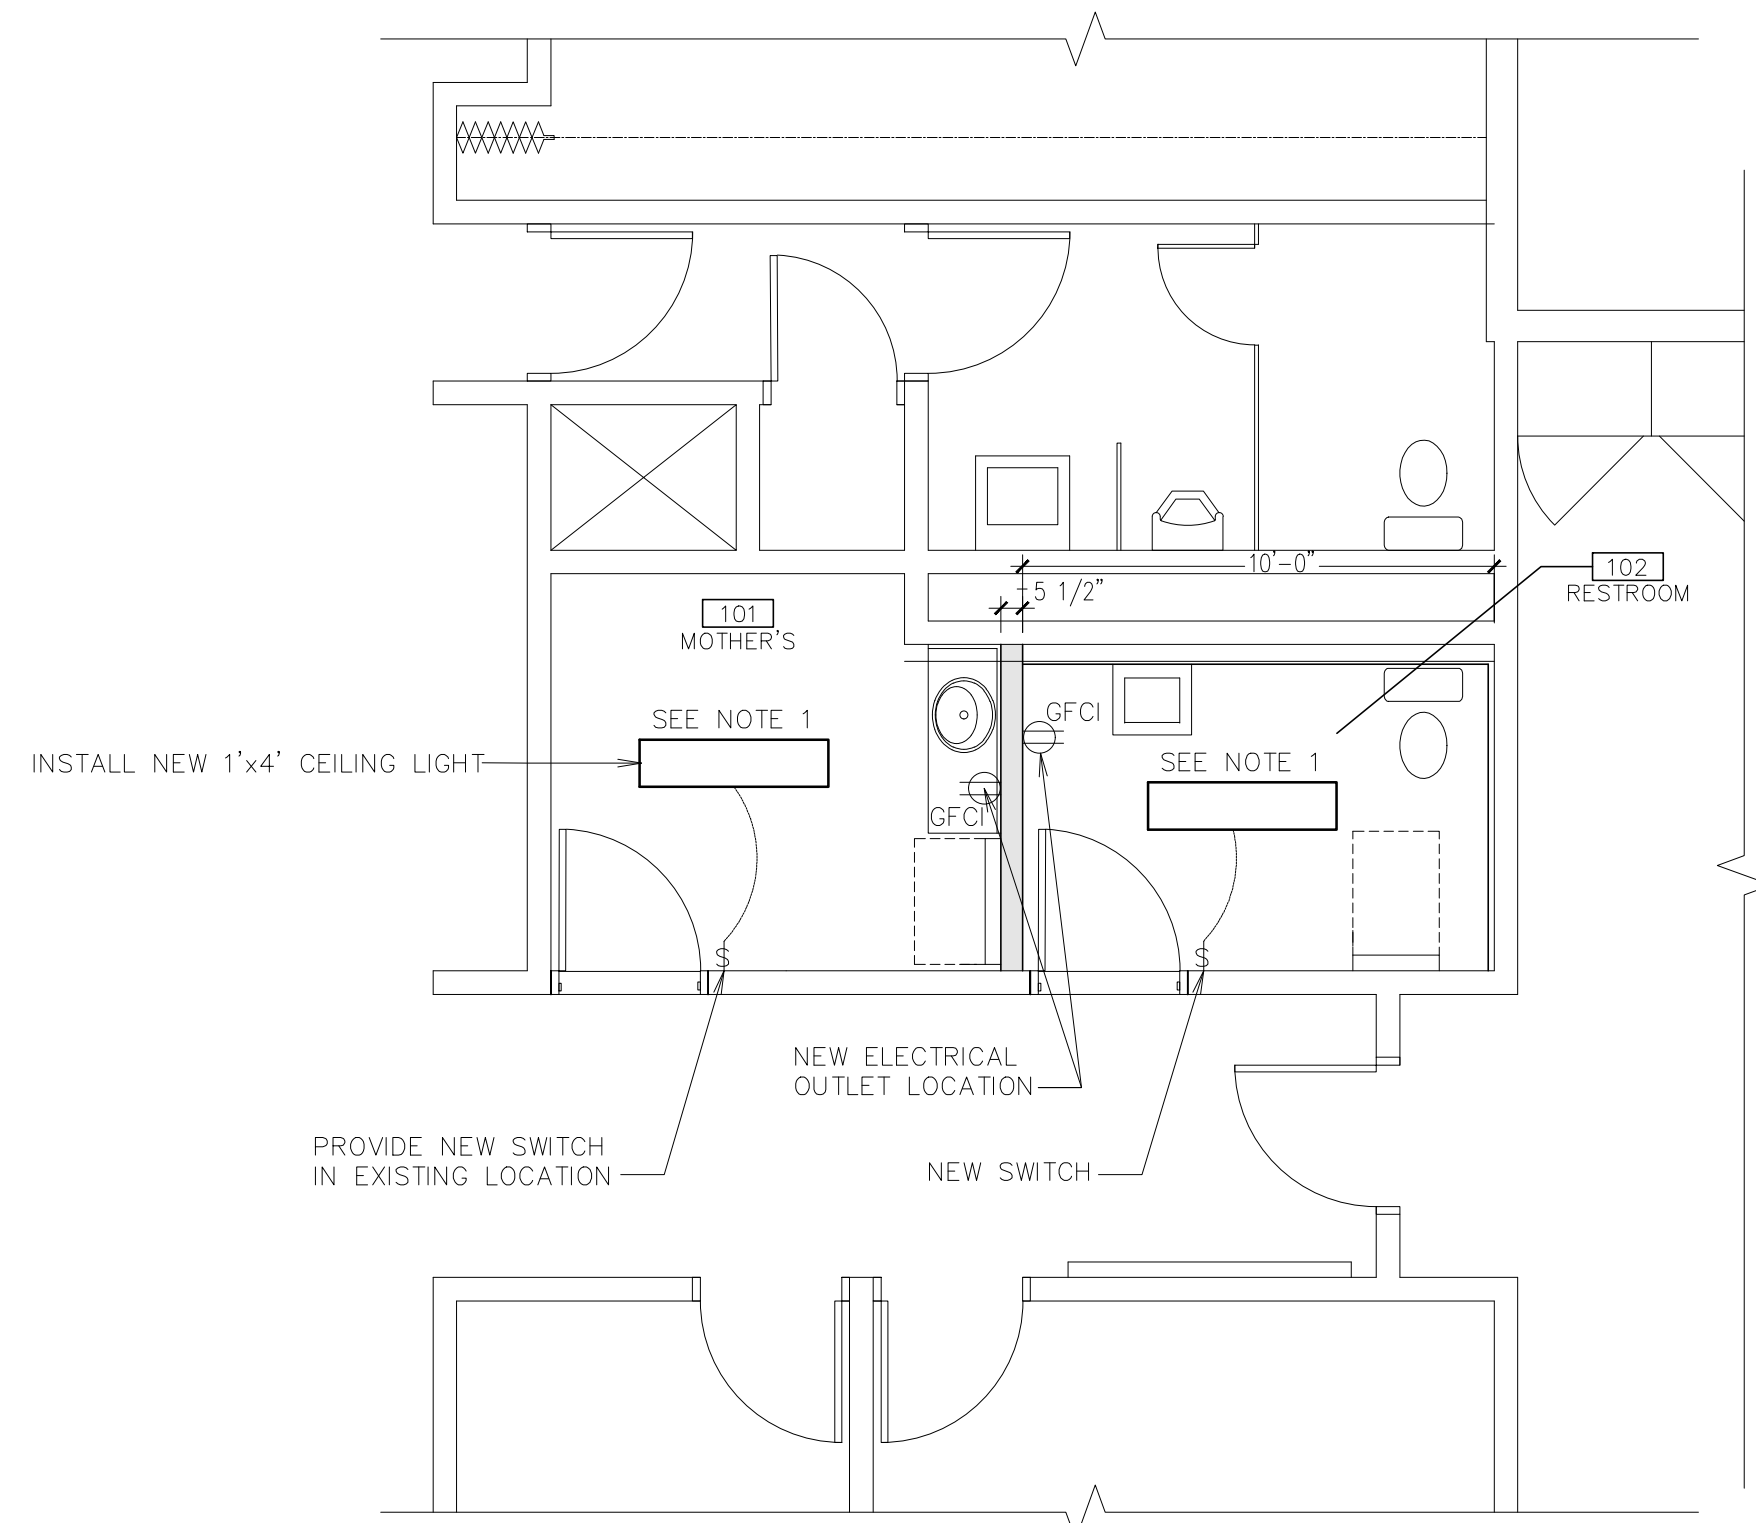

NOTE:

- FURNISH AND INSTALL 90 MINUTE REMOTE EMERGENCY BATTERY PACK IN THE INDICATED FIXTURES. PROVIDE AN UNSWITCHED CIRCUIT LEG FOR MONITORING AND BATTERY CHARGING. REFER TO SPECIFICATION FOR MORE REQUIREMENTS
- INSTALL ALL MISCELLANEOUS ITEMS THAT WERE SAVED TO WALLS IN PROPER LOCATION


① ENLARGED ELECTRICAL RESTROOMS
1/4" = 1'-0"
NORTH

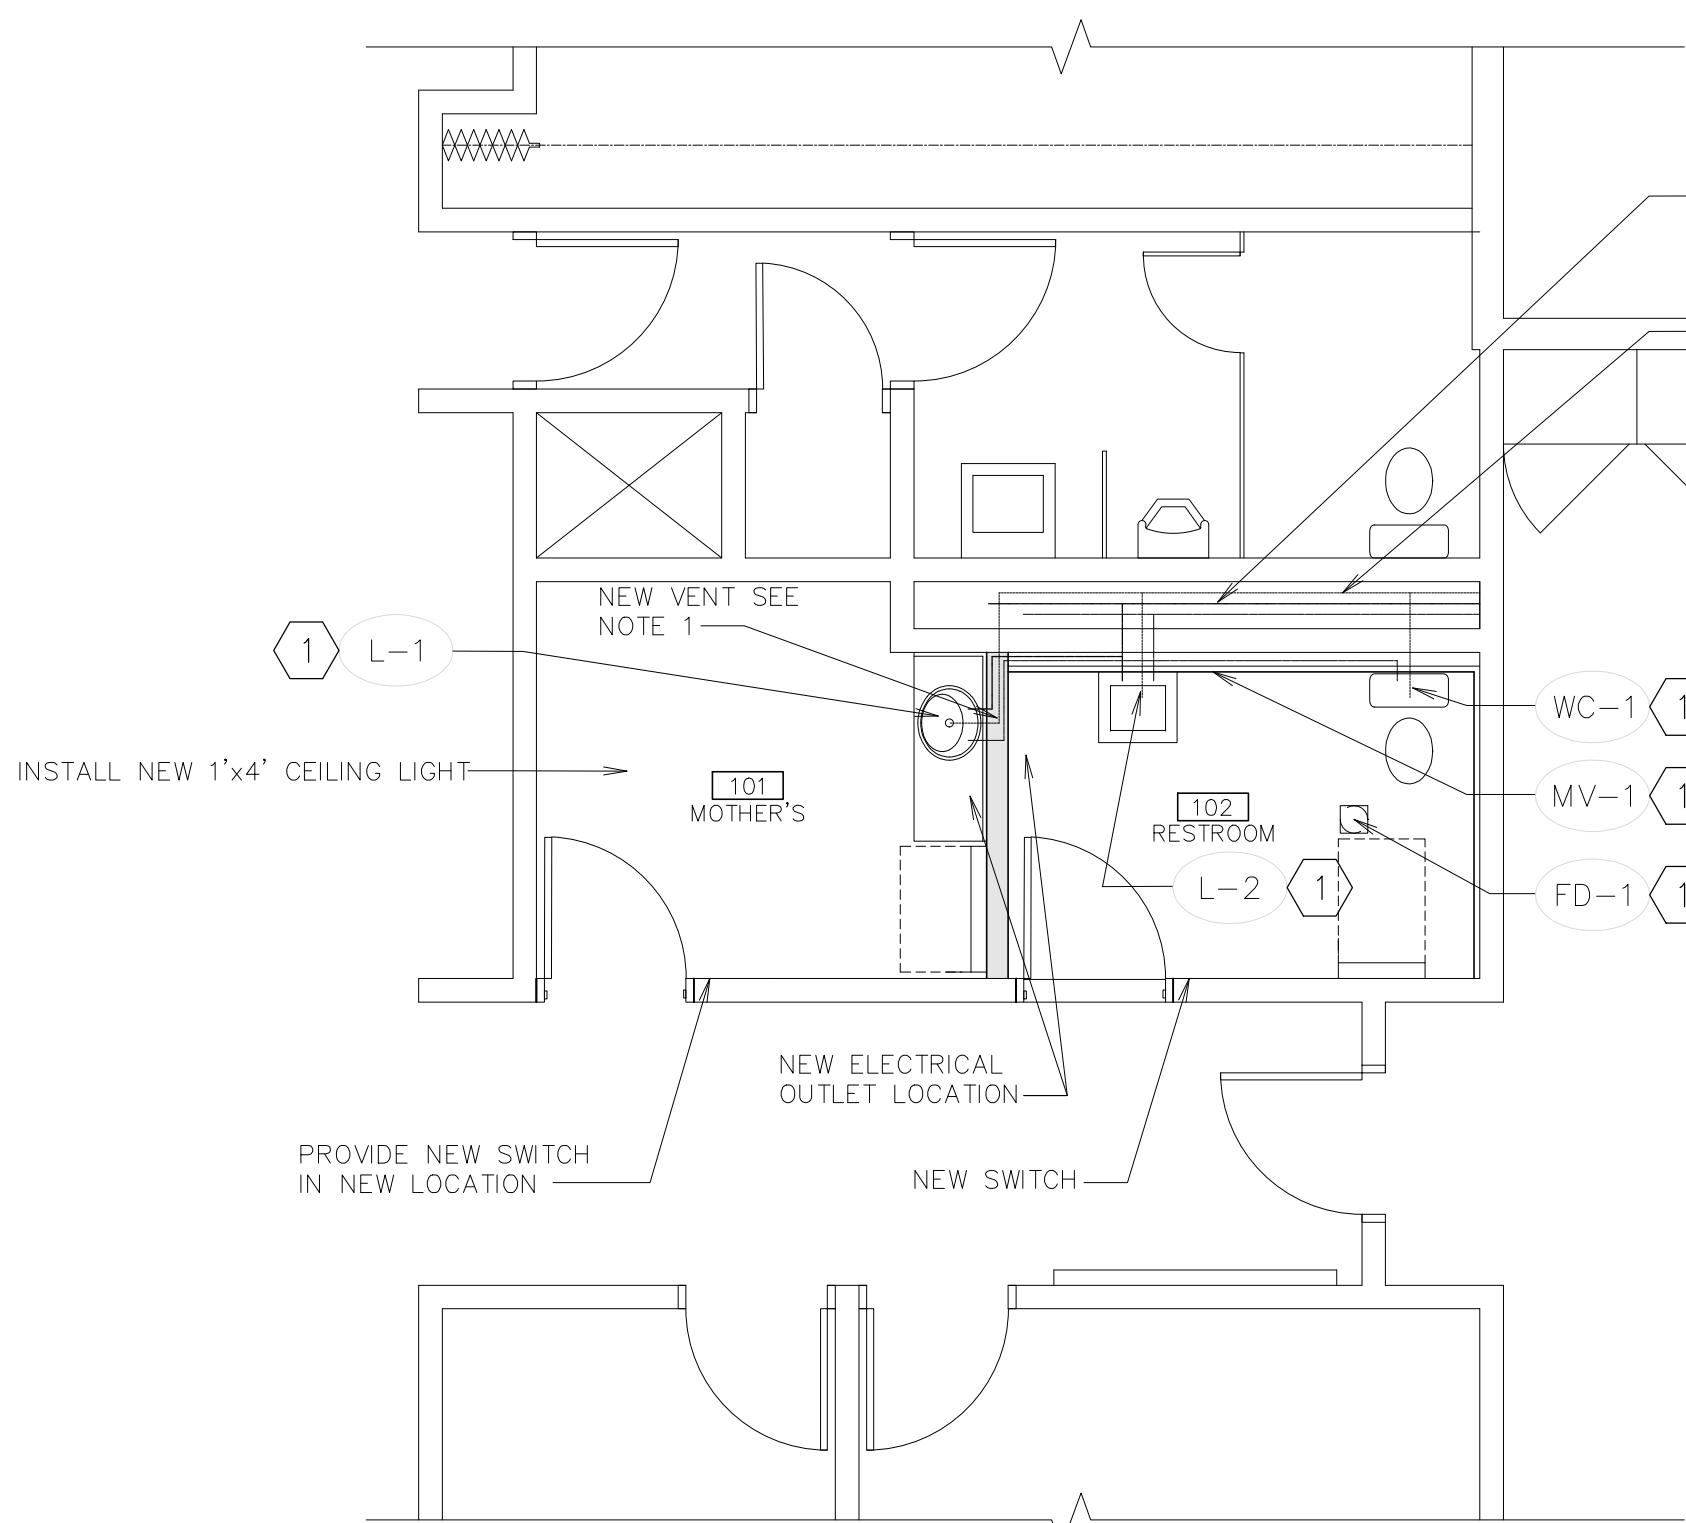

NOTE:

- CONNECT NEW PLUMBING VENTS TO EXISTING VENTS THRU ATTIC AND ROOF. CUT HOLE IN EXISTING MOTHERS ROOM CEILING TO ACCESS VENTS. REPAIR HOLE IN CEILING GYPSUM BOARD AND PROVIDE INSULATION WHERE REMOVED.
- INSTALL ALL MISCELLANEOUS ITEMS THAT WERE SAVED TO WALLS IN PROPER LOCATION

② ENLARGED PLUMBING PLAN RESTROOMS
1/4" = 1'-0"
NORTH

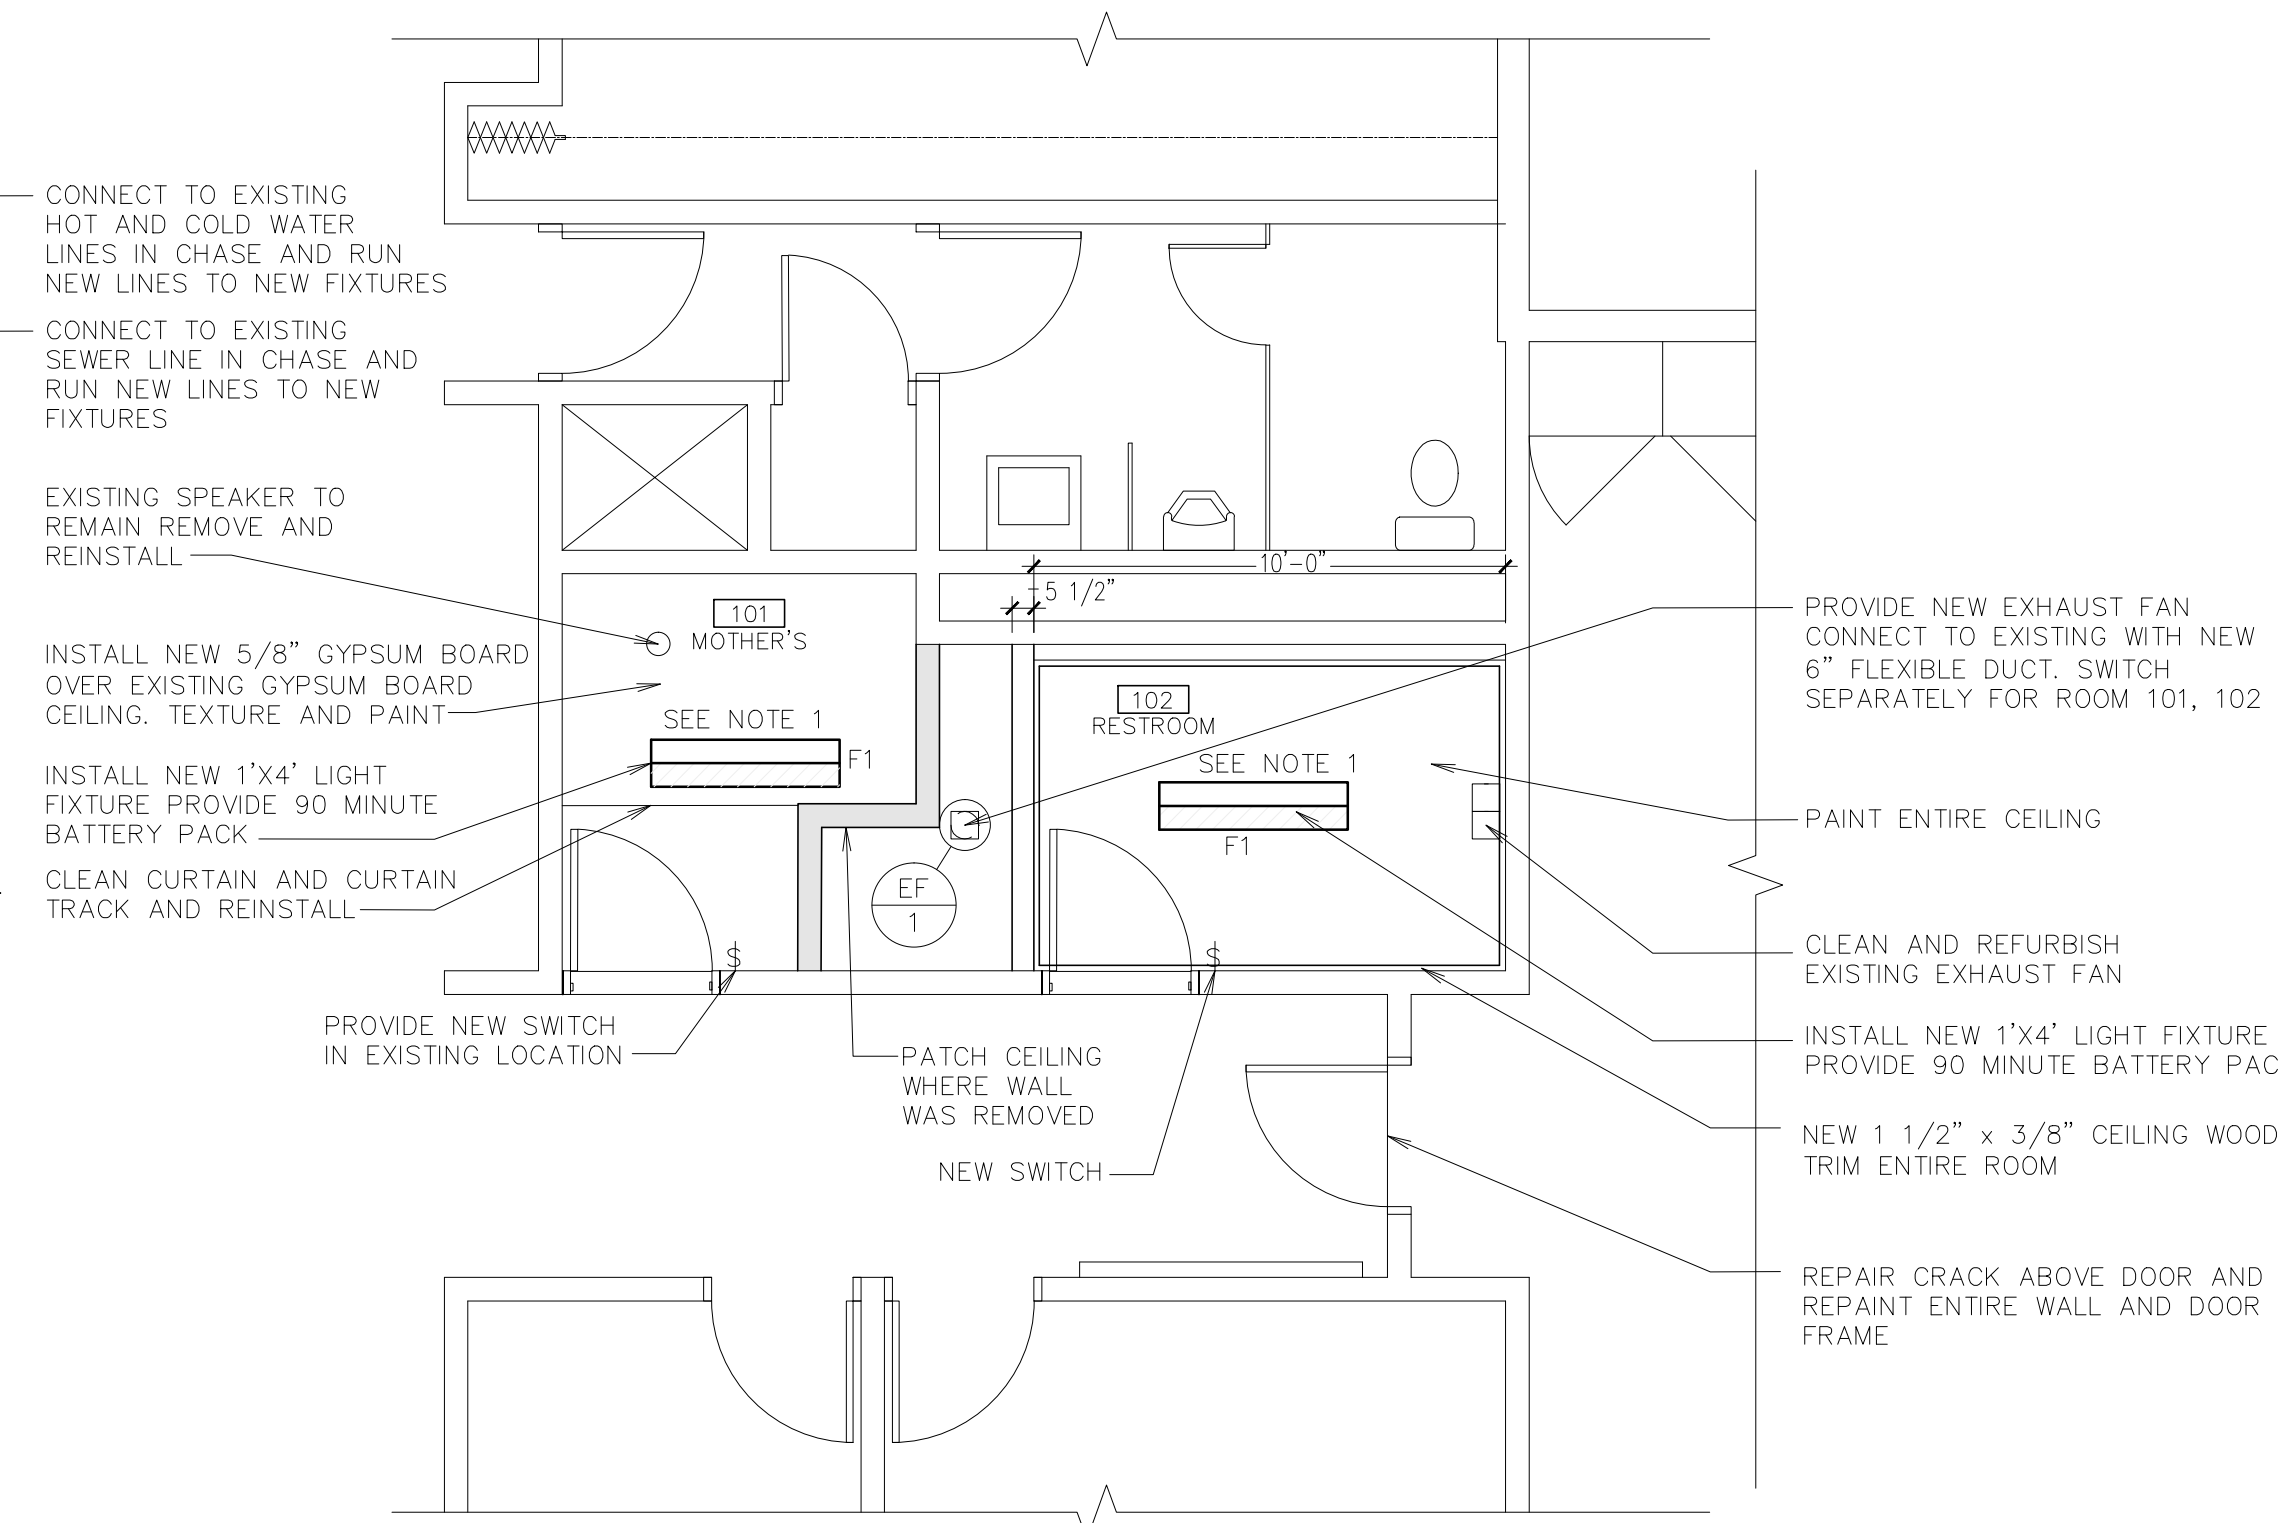

NOTE:

- FURNISH AND INSTALL 90 MINUTE REMOTE EMERGENCY BATTERY PACK IN THE INDICATED FIXTURES. PROVIDE AN UNSWITCHED CIRCUIT LEG FOR MONITORING AND BATTERY CHARGING. REFER TO SPECIFICATION FOR MORE REQUIREMENTS
- INSTALL ALL MISCELLANEOUS ITEMS THAT WERE SAVED TO WALLS IN PROPER LOCATION
- CIRCUIT EXHAUST FAN WITH THE ROOM LIGHTS AND CONTROL WITH OCCUPANCY SENSOR IN THE ROOM

③ ENLARGED REFLECTED CEILING PLAN
1/4" = 1'-0"
NORTH

STANDARD FIXTURE SCHEDULE							
TYPE	NAME	MANUFACTURER	CATALOG NUMBER	LOAD (VA)	LAMPS TYPE	MOUNTING	REMARKS
F1	DAY-BRITE METALUX H.E. WILLIAMS CSI UTHONIA COLUMBIA	OWN232-UNV-1/2-EB WN-232A-UNV-GE-GE232MAXLULTRA-U 17-4-L55/8XX-A-DIM-UNV WN410-232-SSOLR-UE 58232 MVOLT APUP AINV-232		56	2-28W 18 3000K	SURFACE	4'x10" FIXTURE WITH WRAP AROUND ACRYLIC LENS. *ELECTRONIC BALLAST SEE SPEC. 265100

ELECTRICAL EXHAUST FAN SCHEDULE							
SYM	DESCRIPTION	CIRCUIT	FEEDER	VOLTS/Ø	DISCONNECT	STARTER	HP/WATTS
EF 1	EXHAUST FAN	A-25	2 #12	120/1	-	-	100 W

PLUMBING FIXTURE SCHEDULE							
MARK	FIXTURE	PIPE SIZE				REMARKS	
		TRAP	WASTE	VENT	C.W.	H.W.	
L-1	LAVATORY	1-1/4"	1-1/4"	1-1/2"	1/2"	1/2"	COUNTER TOP ADA COMPLIANT, WALL MOUNTED ① ②
L-2	LAVATORY	1-1/4"	1-1/4"	1-1/2"	1/2"	1/2"	SELF SUPPORTING 20"x18", SEE ARCHITECTURAL ELEVATIONS ① ②
WC-1	WATER CLOSET	INT.	4"	2"	1/2"	-	FLUSH TANK, 18" RIM HEIGHT (ADA APPROVED)
FD-1	FLOOR DRAIN	2"	2"	2"	-	-	WITH DEEP SEAL P-TRAP & 'TRAPGUARD'. SEE DETAIL C/A1.3
MV-1	MIXING VALVE	-	-	-	1/2"	1/2"	FOR LAVATORIES SEE DETAIL B/A1.3

- ① WHEN MOUNTED PER ARCHITECTURAL ELEVATIONS, ADA ACCESSIBILITY REQUIREMENTS ARE SATISFIED
② PROVIDE MIXING VALVE


EXHAUST FAN SCHEDULE					
MARK	SERVES ROOM	MIN. S.C.F.M.	STATIC PRESSURE IN. W.G.	MINIMUM WATTS	REMARKS
EF 1	MOTHERS ROOM	75	0.375	81W	① ② ③

- ① CONTROL: INTERLOCK WITH LIGHTS
② VOLTAGE IS 115V / 1 PHASE / 60 HZ
③ PROVIDE BACKDRAFT DAMPER AND BALANCING DAMPER.


FINISH SCHEDULE						
ROOM NO.	ROOM NAME	FLOOR	BASE	WALLS	CEILING	SPECIAL TRIM OR EQUIPMENT
MAIN FLOOR						
101	ROOM	F1	B2	W3	C1	CH1
102	ROOM	F2	B1	W1, W4	C1	CH1, S1, S2

DESCRIPTION	
F FLOOR	B BASE
F1 EXISTING CARPET TO REMAIN	B1 NONE
F2 CERAMIC TILE	B2 CARPET BASE
	B1 NONE
W WALLS	CH CEILING HEIGHT
W1 2X4 W/ 5/8" GYPSUM-PAINTED	CH1 7'-11 1/2"
W2 EXISTING MASONRY - PAINTED	
W3 GYPSUM - TEXTURED & PAINTED	
W4 CERAMIC TILE	
C CEILING	
C1 5/8" GYPSUM BOARD-PAINTED	
S SPECIAL TRIM OR EQUIPMENT	
S1 GRAB BARS	
S2 WOOD TRIM	

- NOTE:
1. ALL ITEMS ARE NEW UNLESS NOTED AS EXISTING
2. WOOD TRIM AT CEILING TO BE PAINTED TO MATCH EXISTING
3. REINSTALL ACCESSORIES REMOVED TO BE REINSTALLED AS DIRECTED BY ARCHITECT

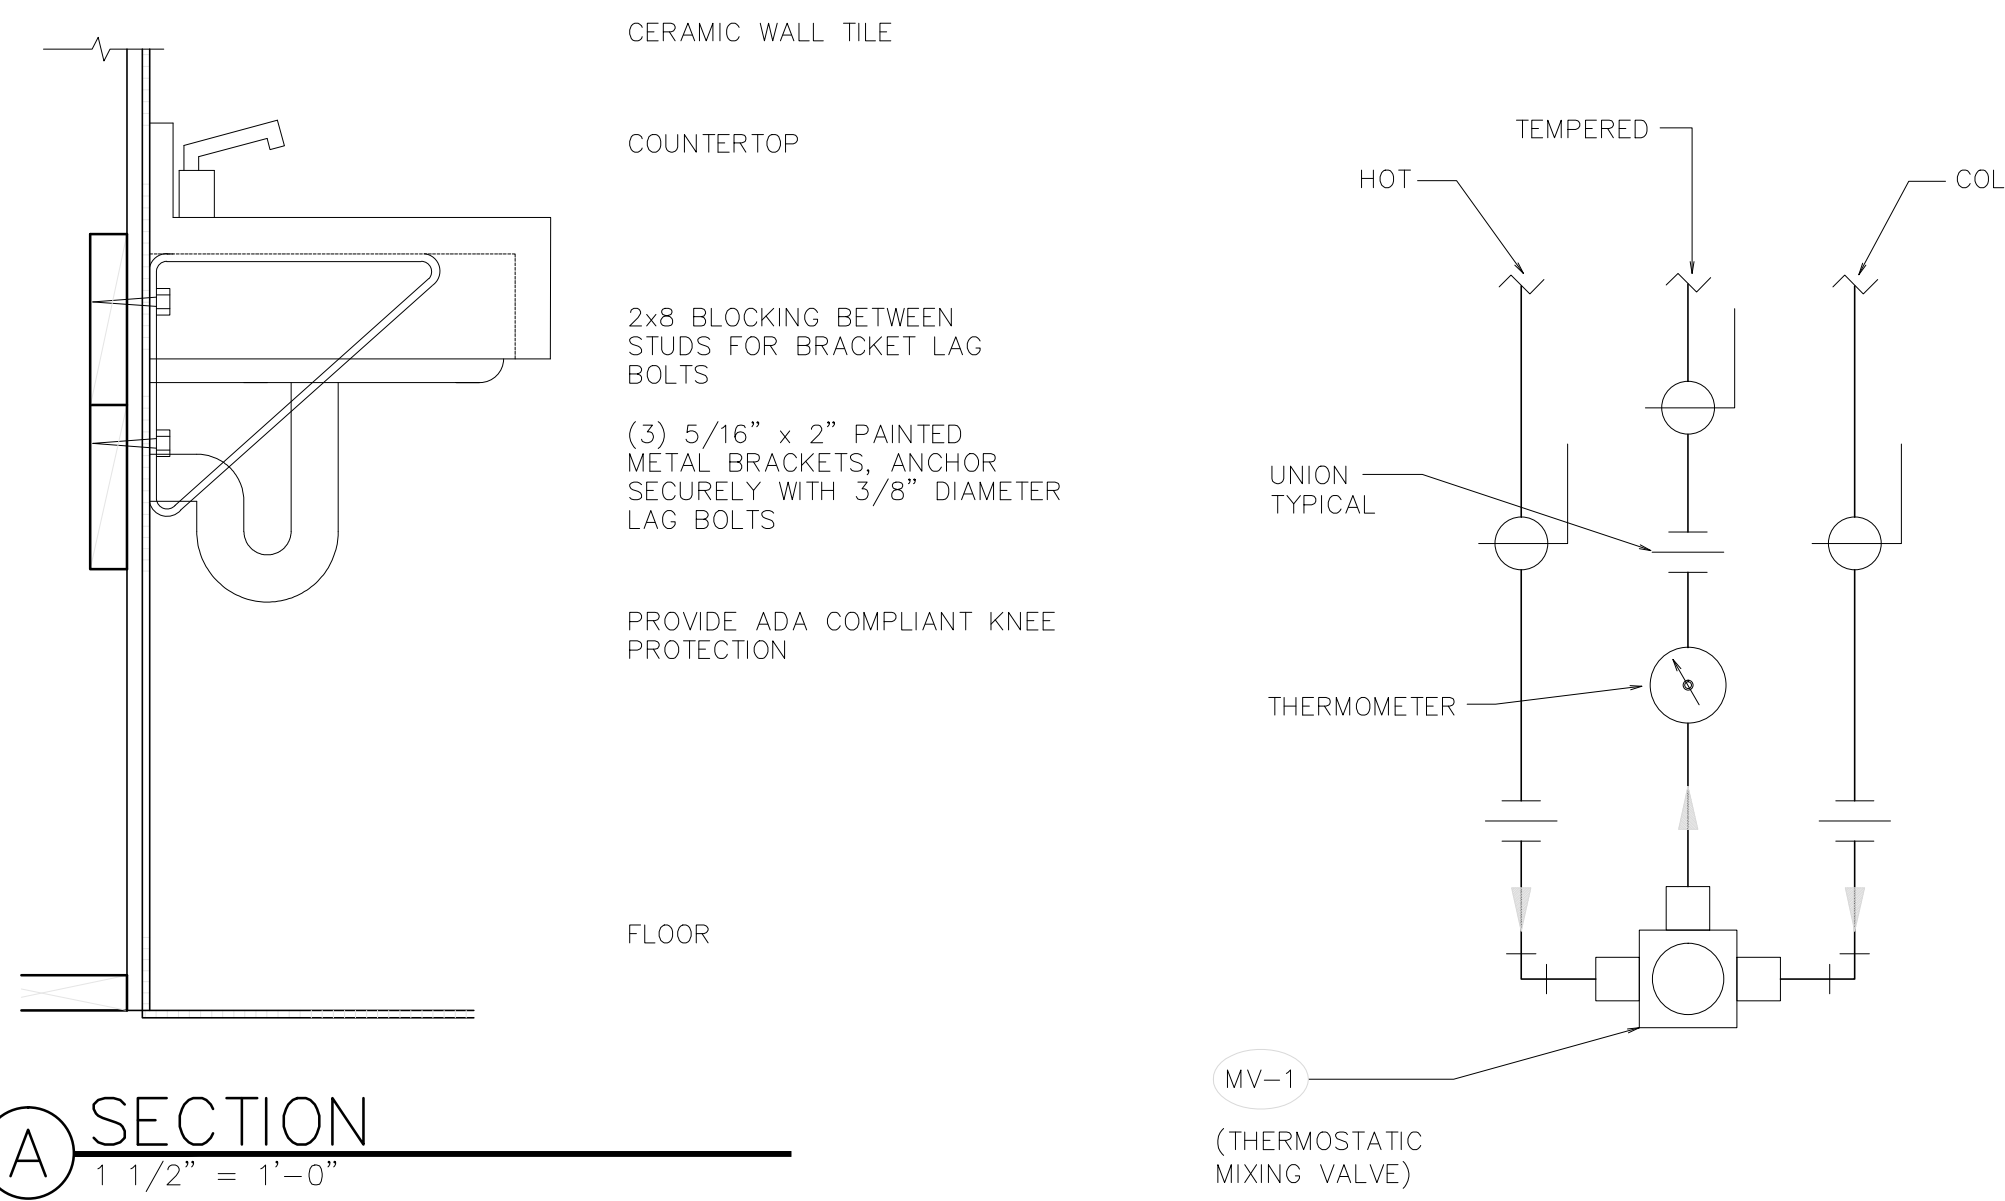

A SECTION
1/2" = 1'-0"

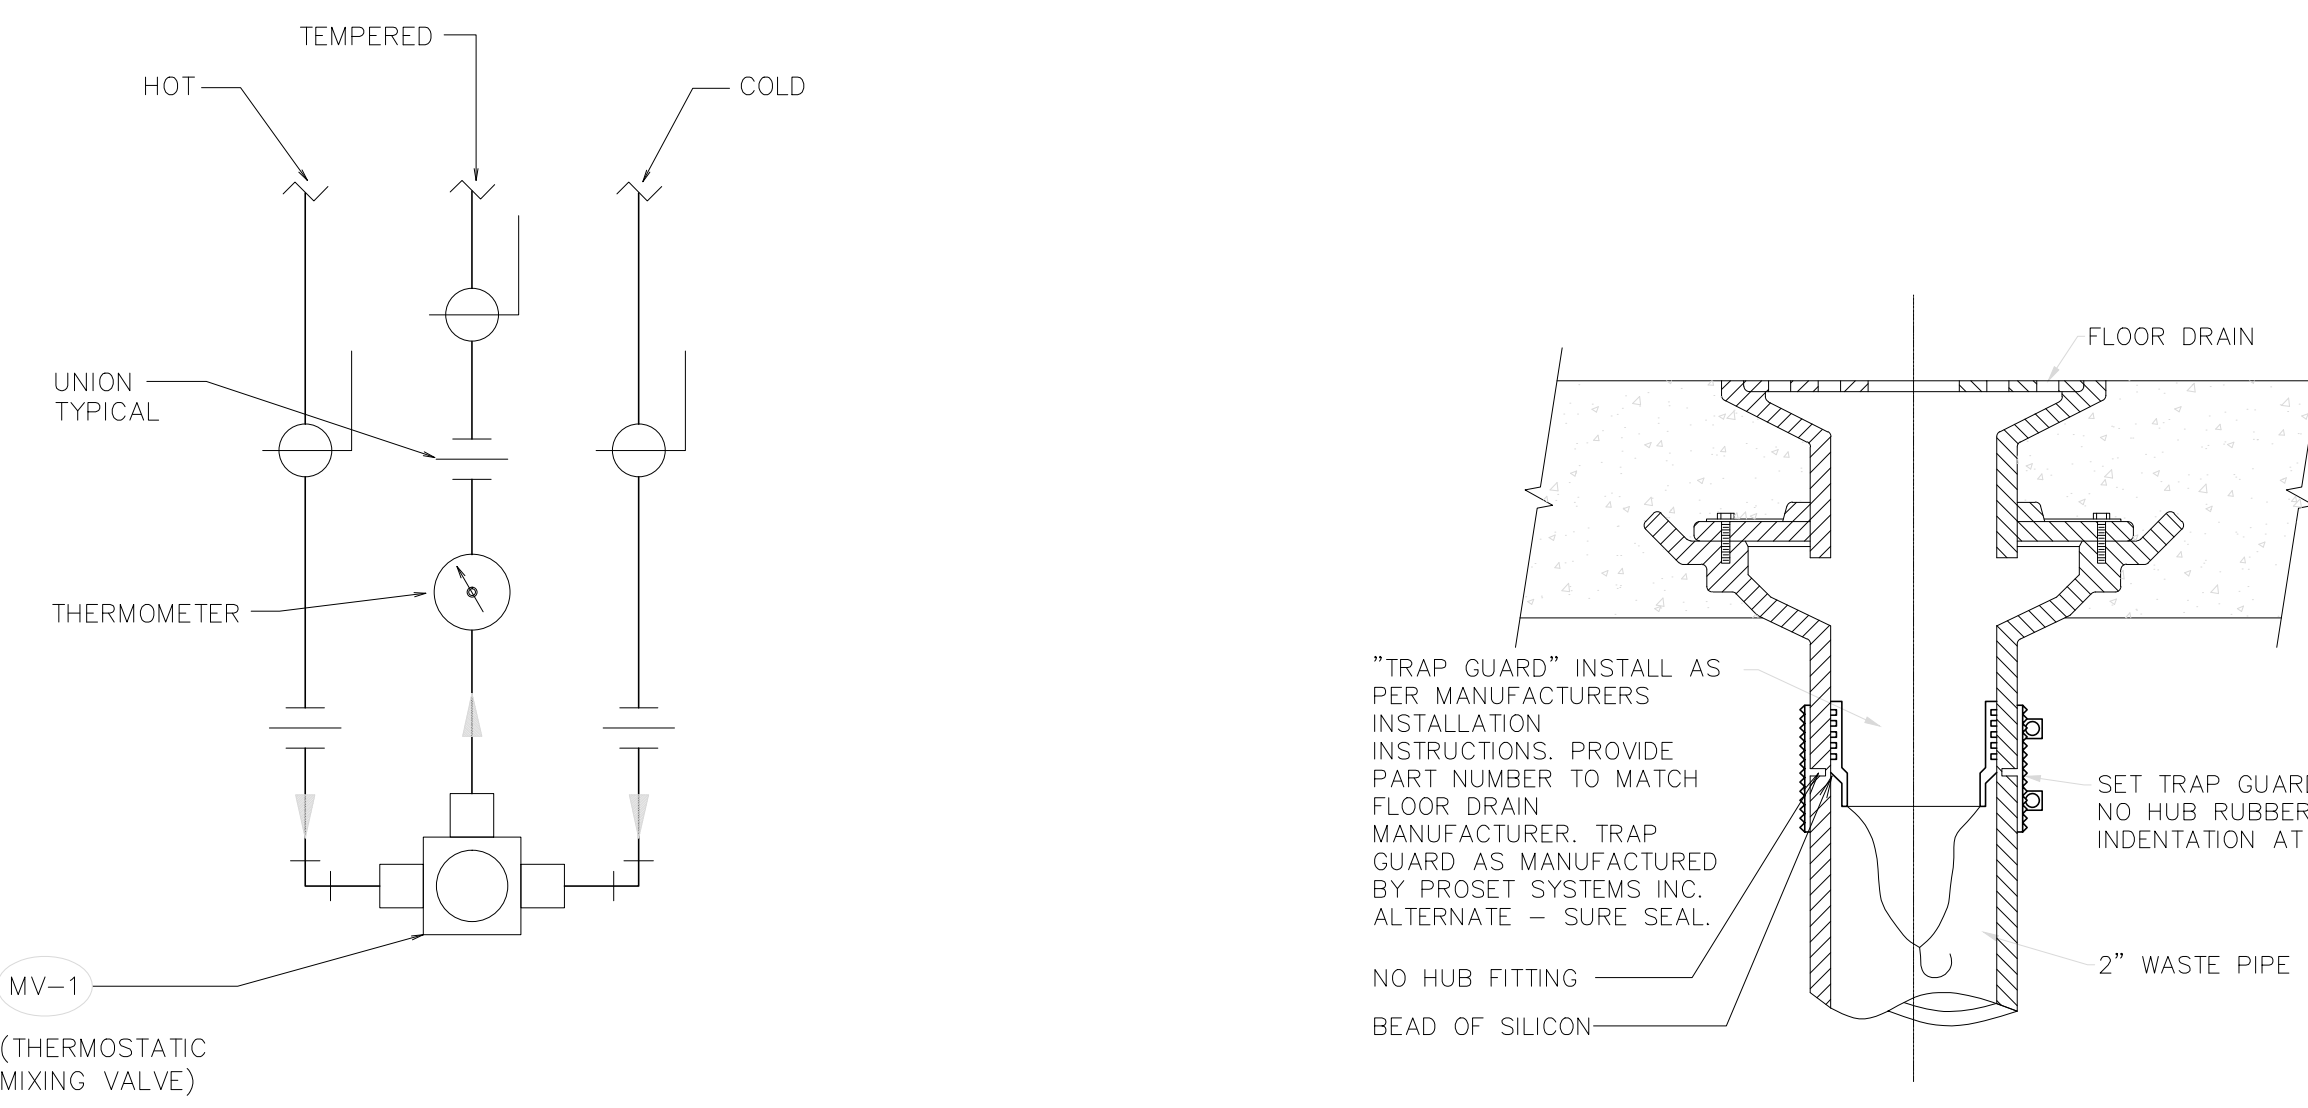


MIXING VALVE PIPING SCHEME

TRAP GUARD TRAP SEAL DETAIL

Architect / Engineer:

KNELL ARCHITECTS, P.C.
45 EAST 300 NORTH, PROVO, UTAH 84606
PHONE: (801) 373-6334 FAX: (801) 377-1061

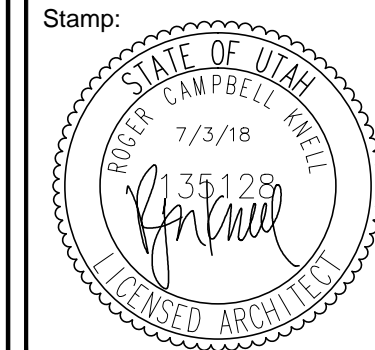

SPRING CREEK 2, 4, 7

350 N. 400 E.
SPRINGVILLE, UTAH

Project for:
THE CHURCH OF JESUS CHRIST OF LATTER-DAY SAINTS

\\FRED\Projects\DRAWINGS\CHURCHES\Springville (516-1029)\A1.2ENLARGEDPLANSREV2.dwg 03 Jul 2018 9:25pm

Project Number: 516102918020101
Plan Series: R & I
Property Number: 516102918020101

Sheet Title:
ENLARGED RESTROOM, ELECTRICAL, PLUMBING, MECHANICAL

Sheet:
A1.3