Phone 801.571.0010 Fax 801.571.0303 Toll Free 888.571.0010 bhdarchitects.com

65 East Wadsworth Park Drive Suite 205 Draper, Utah 84020

Addendum #1

This Addendum forms a part of the Contract Documents and modifies the original Bidding Documents and/or prior Addenda as noted below. All conditions, requirements, materials, and workmanship are to be as described in the Contract Documents unless specifically stated otherwise. Acknowledge receipt of this Addendum in the space provided on the Bid Form. Failure to do so may subject the Bidder to disqualification.

This Addendum consists of (1) 8 $\frac{1}{2}$ " x 11" sheets, (0) 11" x 17" sheets, and (2) 24" x 36" sheets.

DateOwner Property NumberOwner Building NumberBHDA Project NumberThu, 5 Apr 2018527-4664West Jordan FM #781825

Project Designation

Westbrook 5, 8, 9, 10, & West Jordan UT Westbrook Stake

Project Address

4113 West 6200 South West Jordan, Utah

Copies To

James Dzineku, Church Project Manager JD Sheppard, Church Facilities Manager Invited Bidders Plan Rooms

Bid Opening Time

Wed, 11 Apr 2018, at 2:15 PM

Bid Opening Location

James Dzineku's Office: UT Salt Lake PM Office 1765 South 4250 West Salt Lake City, Utah

1. Changes to Prior Addenda

1.01. None.

2. Changes to Procurement and Contracting Requirements

2.01. None.

3. Changes to Specifications


3.01. None.

4. Changes to Drawings

4.01. Sheets A101 and A103

A. Refer to the attached revised Sheets A101 and A103 for minor changes discussed at the Prebid Meeting.

End of Addendum #1

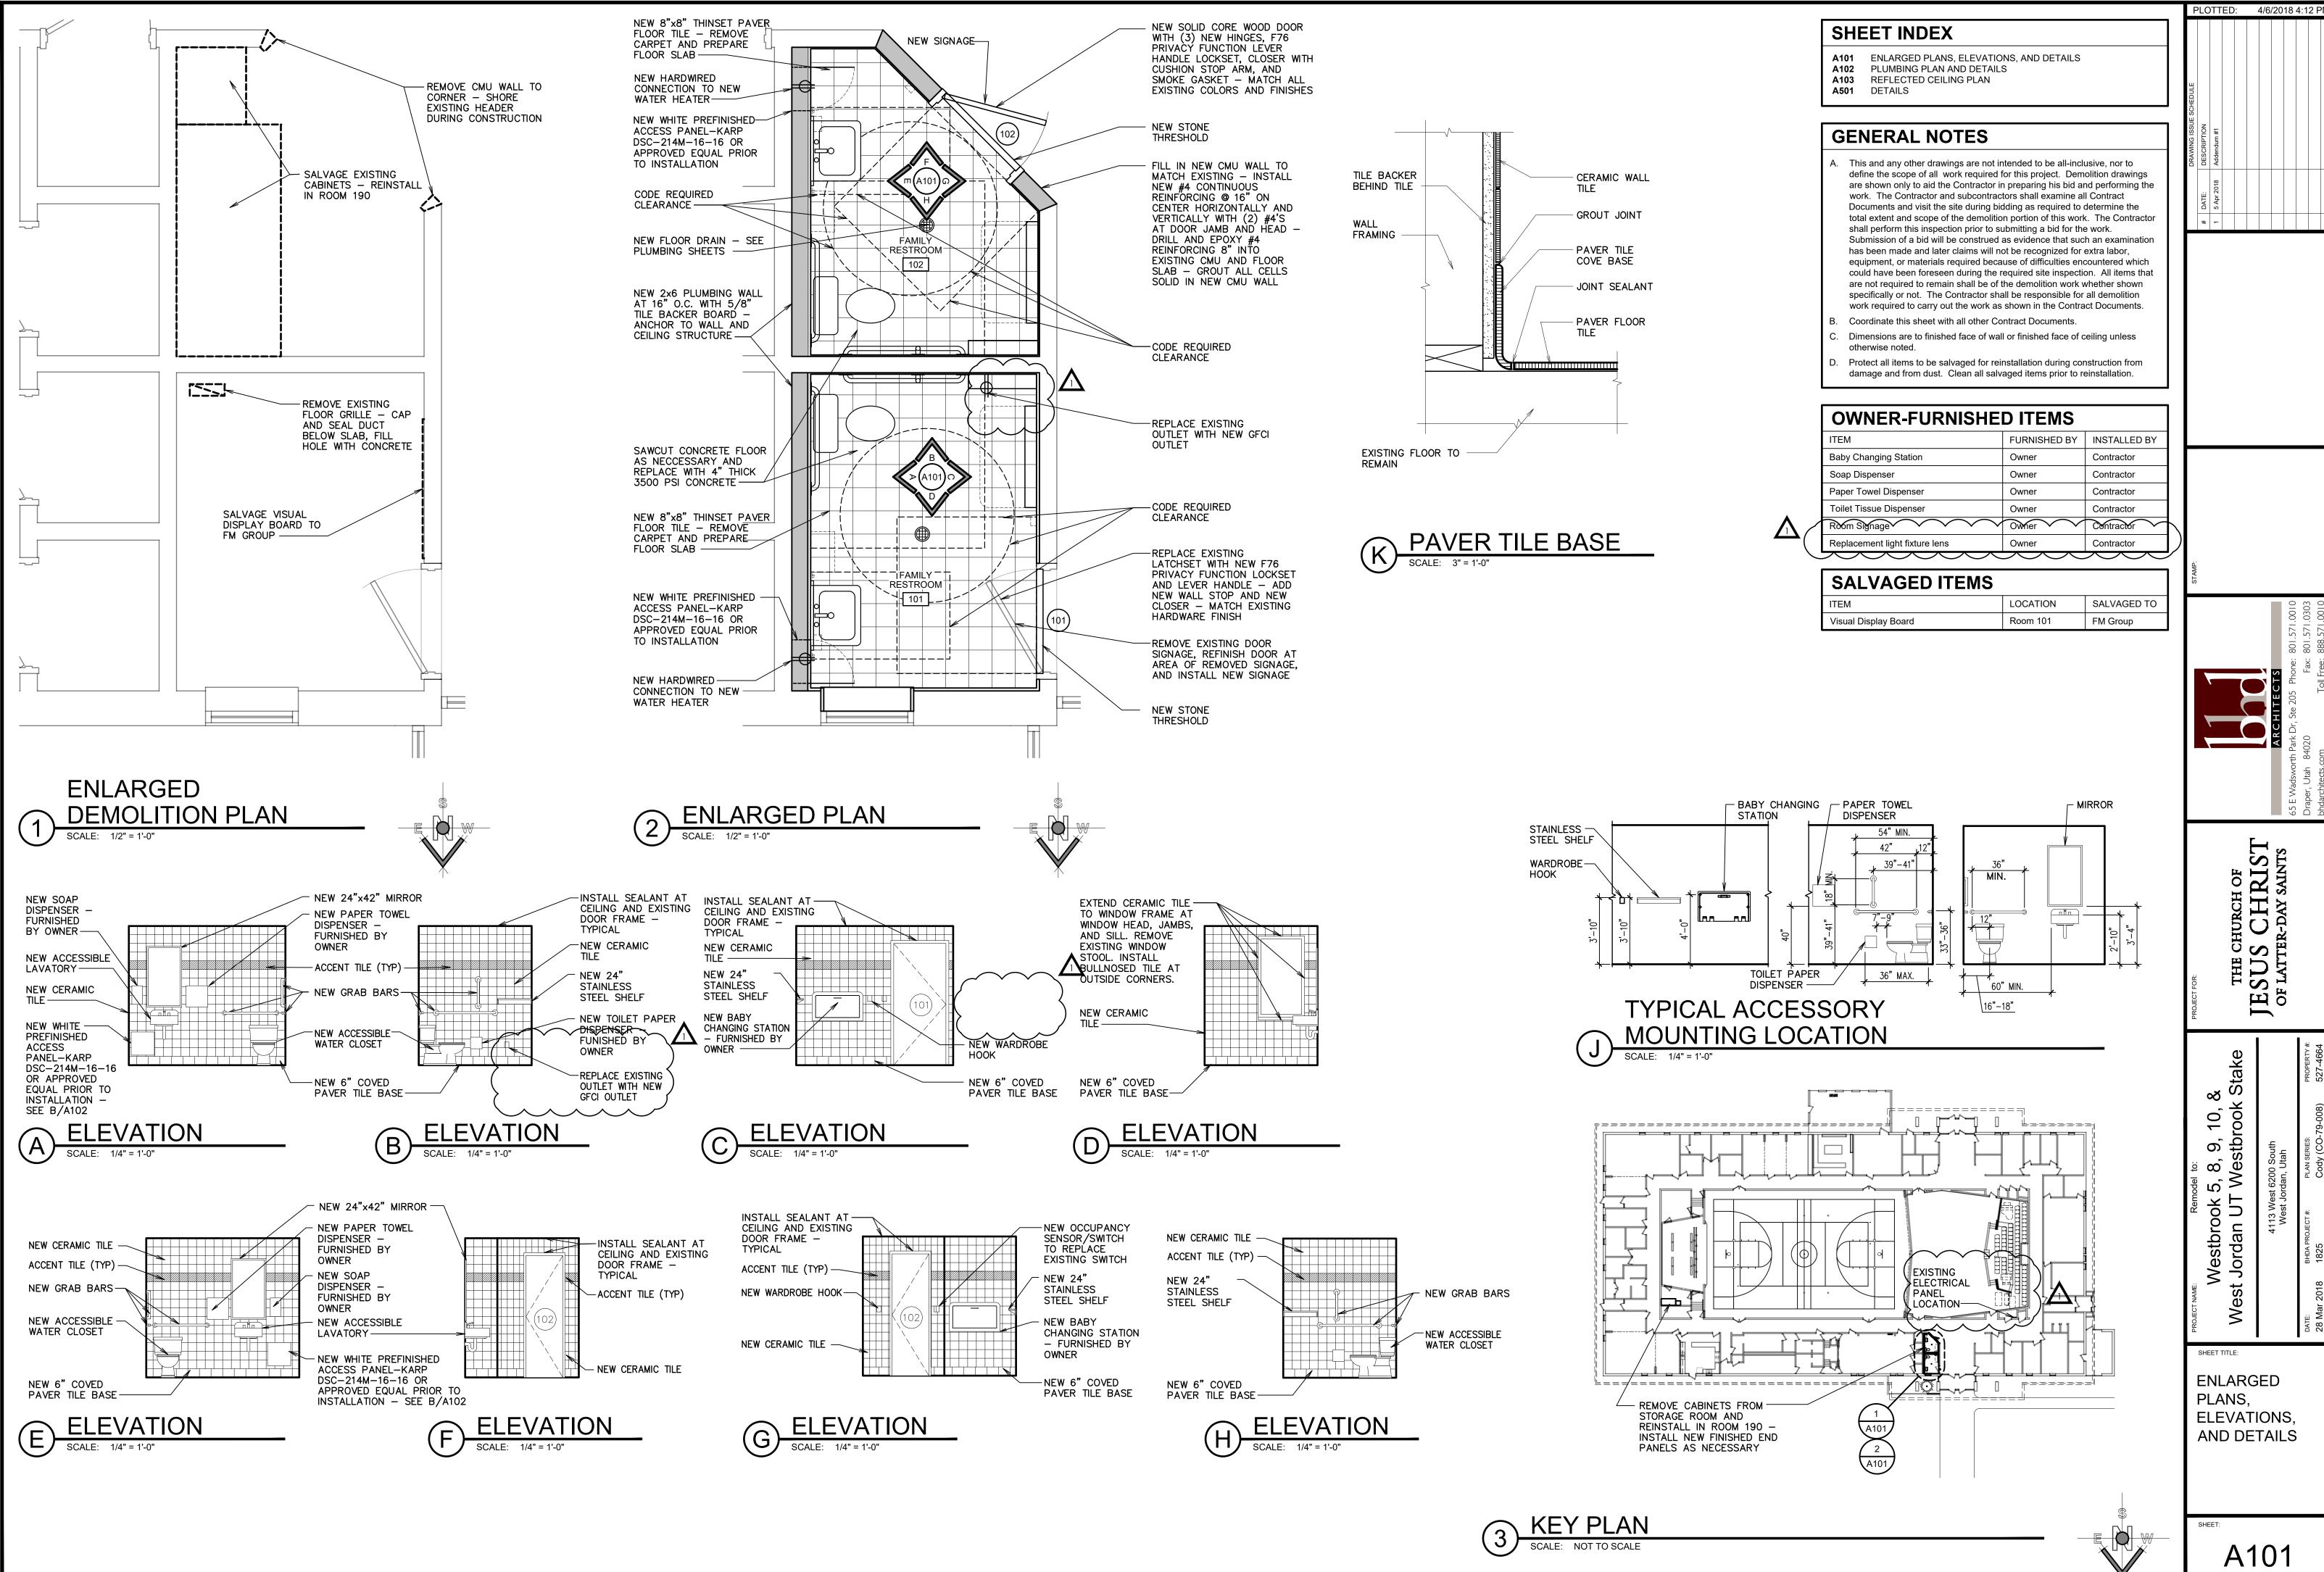


PLANS,

ENLARGED ELEVATIONS, AND DETAILS

JESUS CHRIST OF LATTER-DAY SAINTS

A101

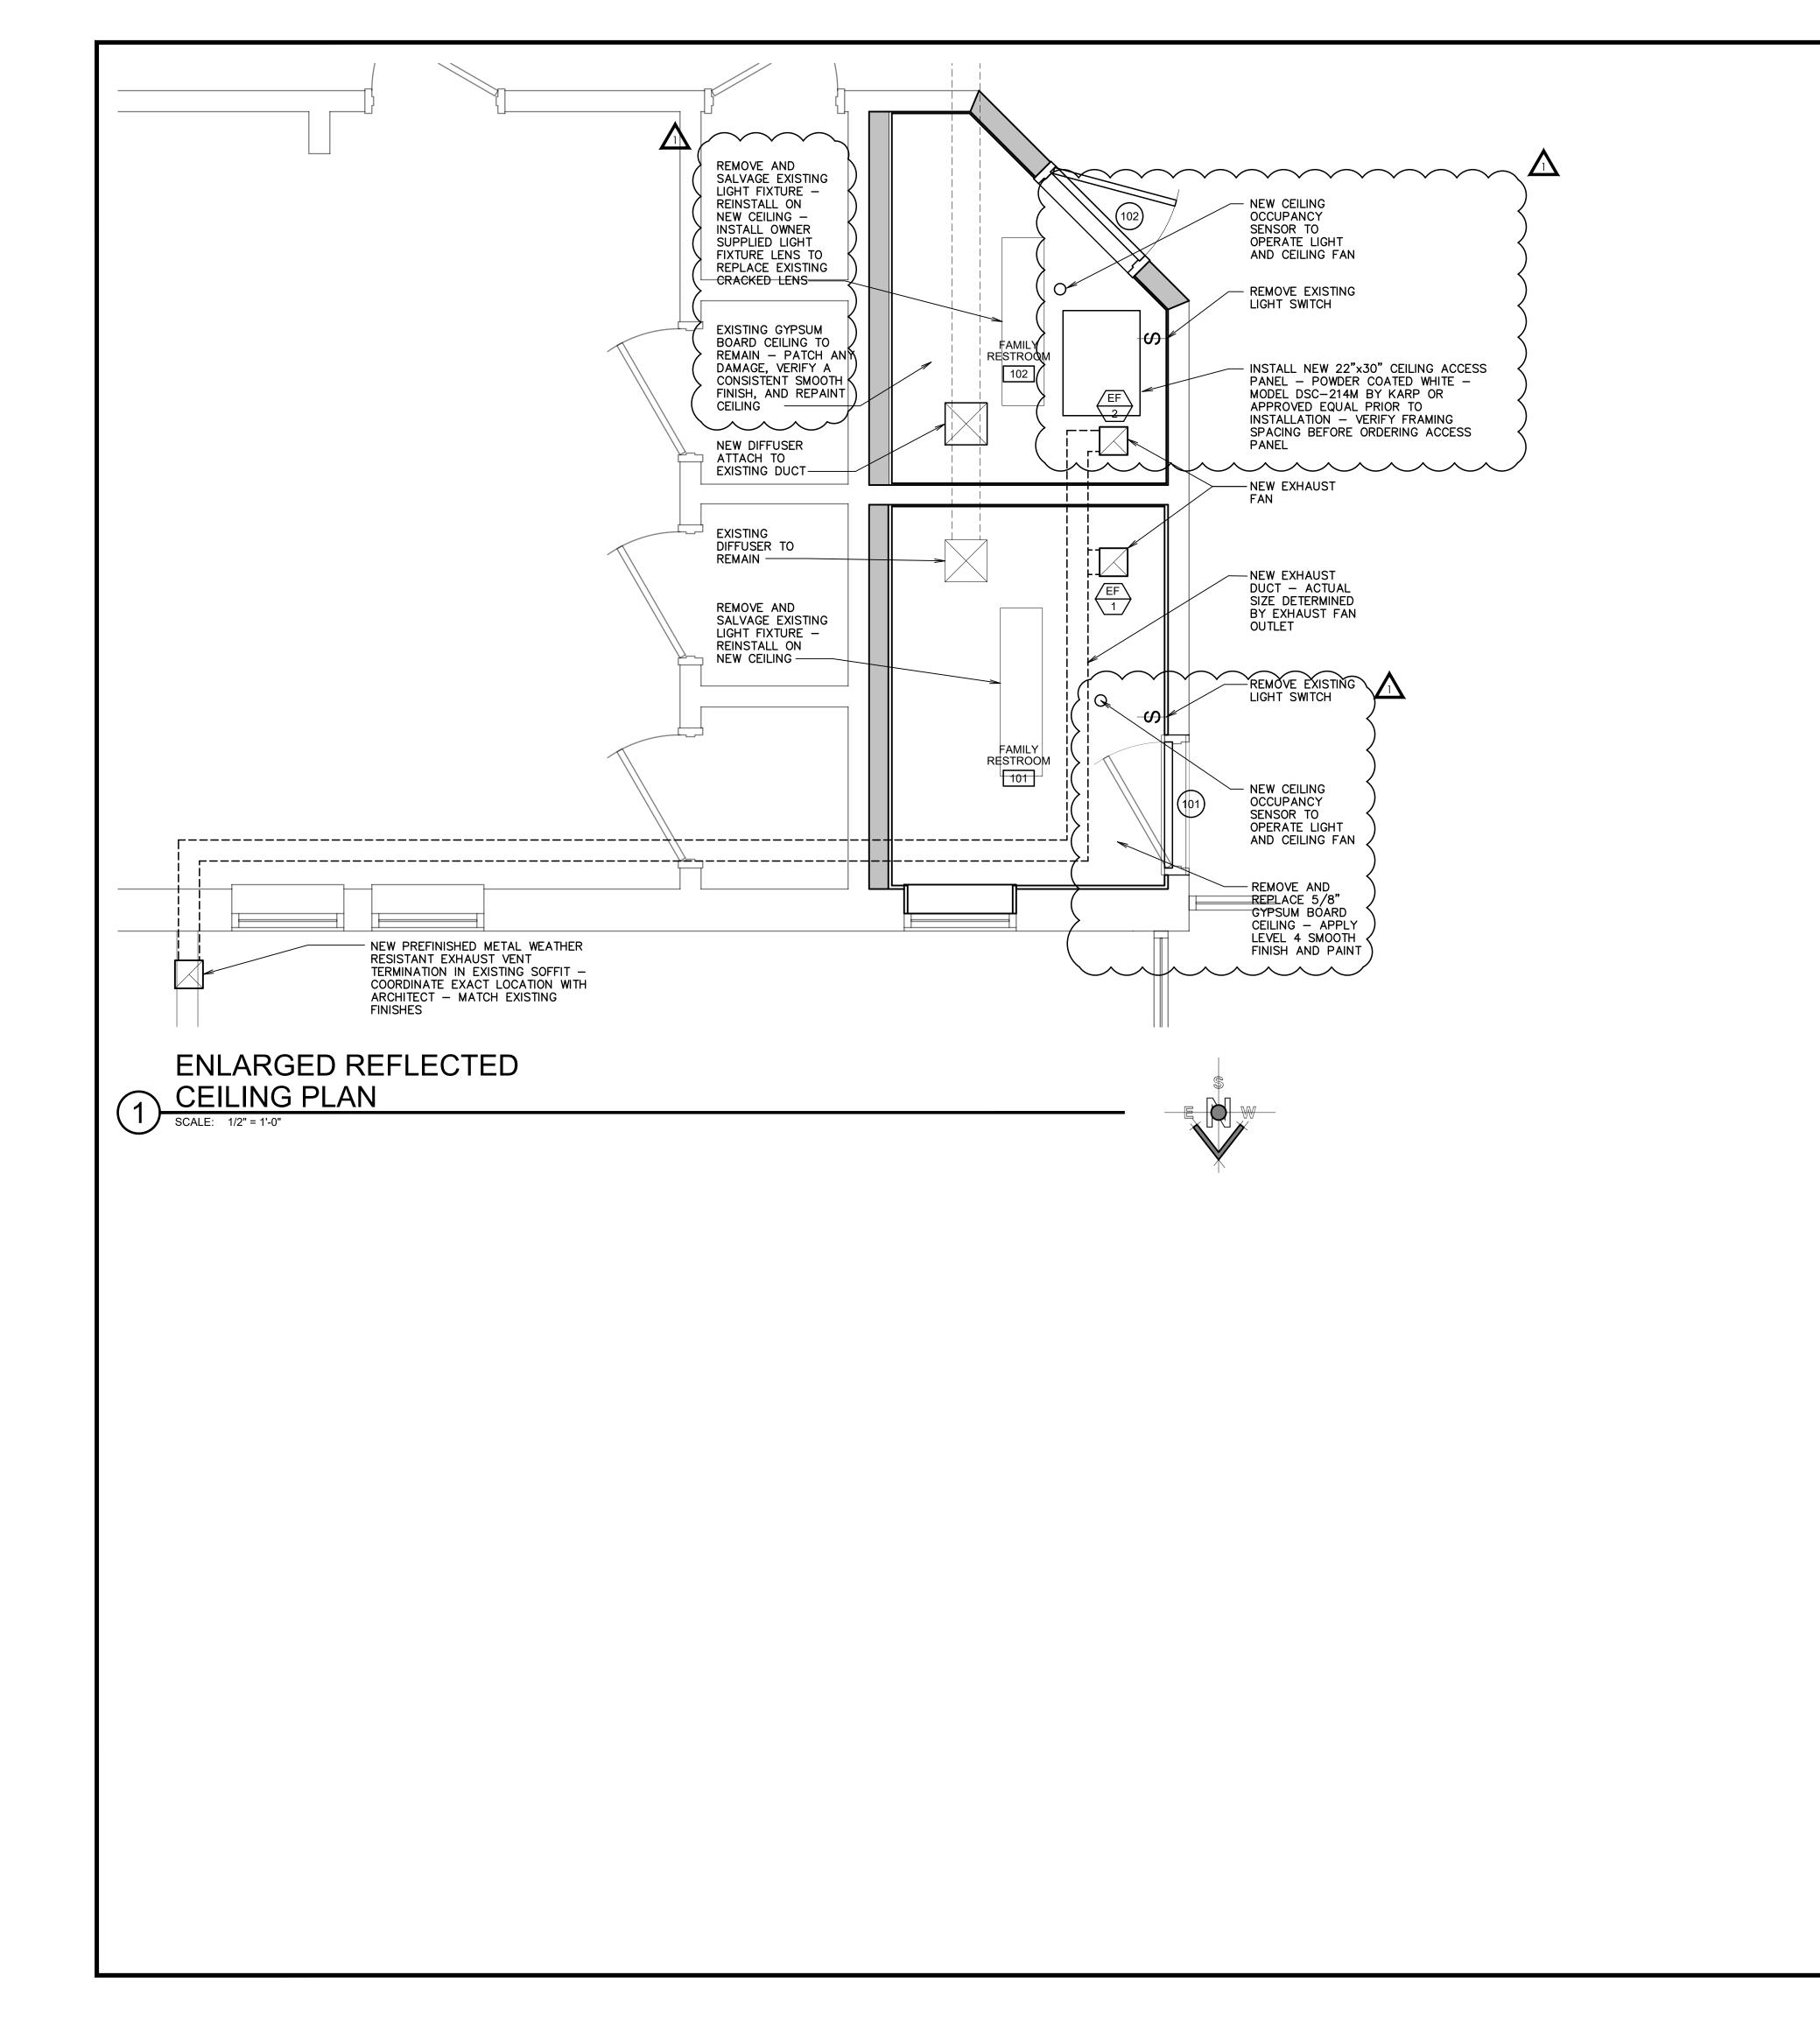

GENERAL NOTES

- A. This and any other drawings are not intended to be all-inclusive, nor to define the scope of all work required for this project. Demolition drawings are shown only to aid the Contractor in preparing his bid and performing the work. The Contractor and subcontractors shall examine all Contract Documents and visit the site during bidding as required to determine the total extent and scope of the demolition portion of this work. The Contractor shall perform this inspection prior to submitting a bid for the work. Submission of a bid will be construed as evidence that such an examination has been made and later claims will not be recognized for extra labor, equipment, or materials required because of difficulties encountered which could have been foreseen during the required site inspection. All items that are not required to remain shall be of the demolition work whether shown specifically or not. The Contractor shall be responsible for all demolition work required to carry out the work as shown in the Contract Documents.
 B. Coordinate this sheet with all other Contract Documents.
- C. Dimensions are to finished face of wall or finished face of ceiling unless otherwise noted.
- D. Protect all items to be salvaged for reinstallation during construction from damage and from dust. Clean all salvaged items prior to reinstallation.

s he	EDULE							
tor	DRAWING ISSUE SCHEDULE							
on	ING ISS	DESCRIPTION	Addendum #1					
h at	DRAW	DESC	Adden					
aı		DATE:	5 Apr 2018					
		#	-					

PLOTTED: 4/6/2018 4:10 PM

SE Wadsworth Park Dr., Ste 205 Phone: 801.571 hdarchitects.com Toll Free: 888.571

JESUS CHRIST OF LATTER-DAY SAINTS

Westbrook 5, 8, 9, 10, &
West Jordan UT Westbrook Stake

West Jordan, Utah
West Jordan, Utah

SHEET TITLE:

REFLECTED CEILING PLAN

A103