


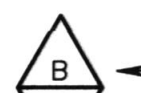



STANDARD SYMBOLS LEGEND

- DETAIL  → DETAIL LETTER SHEET NUMBER
- SECTION  → SECTION LETTER SHEET NUMBER
- SHEET REFERENCE  → DETAIL REFERENCED FROM THIS SHEET
- ELEVATION (VIEW)  → ELEVATION LETTER SHEET NUMBER


LAKERIDGE 1, 3, 4

ARCHITECT & CONSULTANTS
 ARCHITECT
 KNELL ARCHITECTS, P.C.
 45 EAST 300 NORTH
 PROVO, UTAH 84606


PHONE (801) 373-6134
 FAX (801) 377-1061

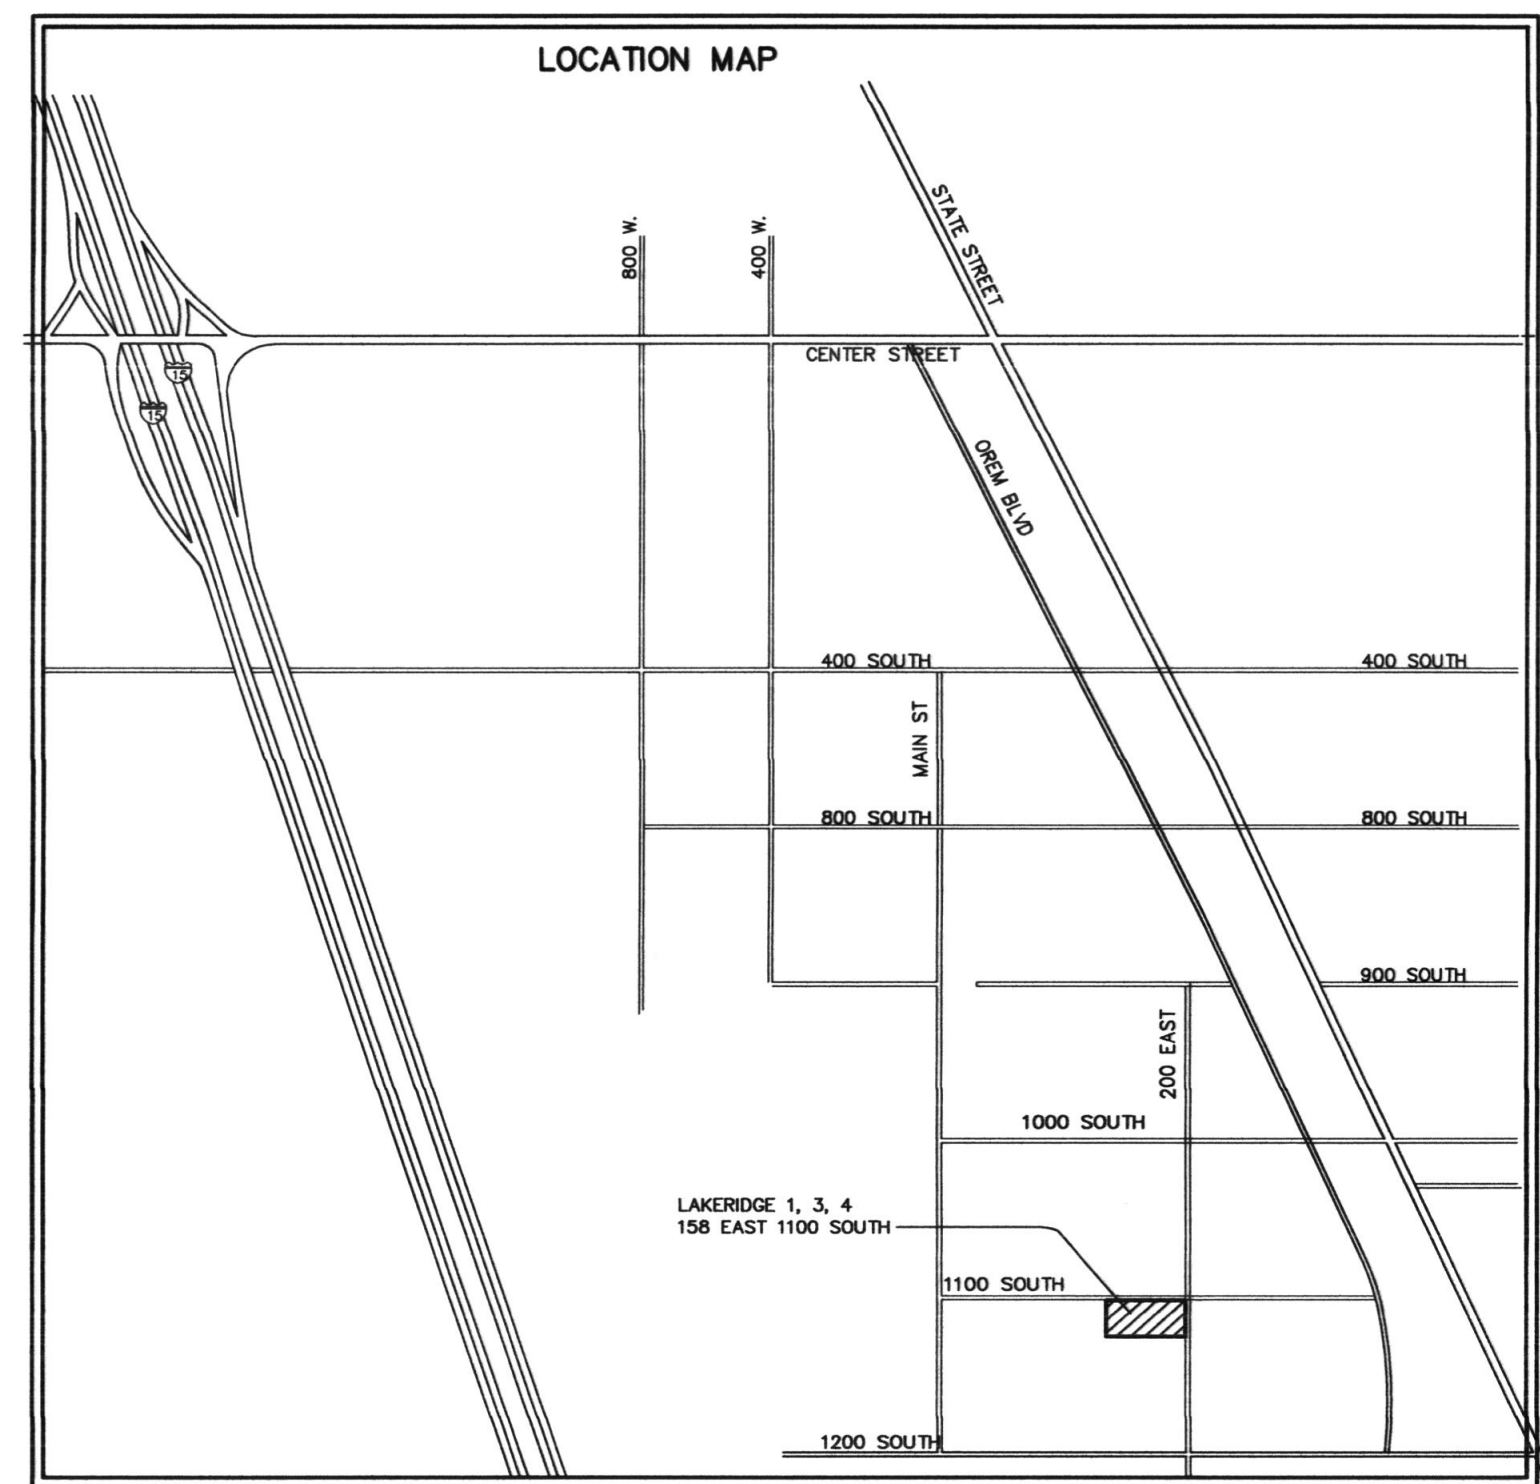

VICINITY MAP - OREM, UTAH

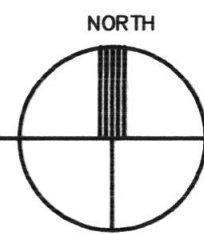


DRAWING INDEX	
SHEET NUMBER	SHEET TITLE
ARCHITECTURAL	
A1.1	ORIENTATION PLAN
A4.1	ROSTRUM RAMP
A4.2	ROSTRUM DETAILS
A4.3	ROSTRUM DETAILS
A4.4	ROSTRUM DETAILS
A4.5	ROSTRUM DETAILS

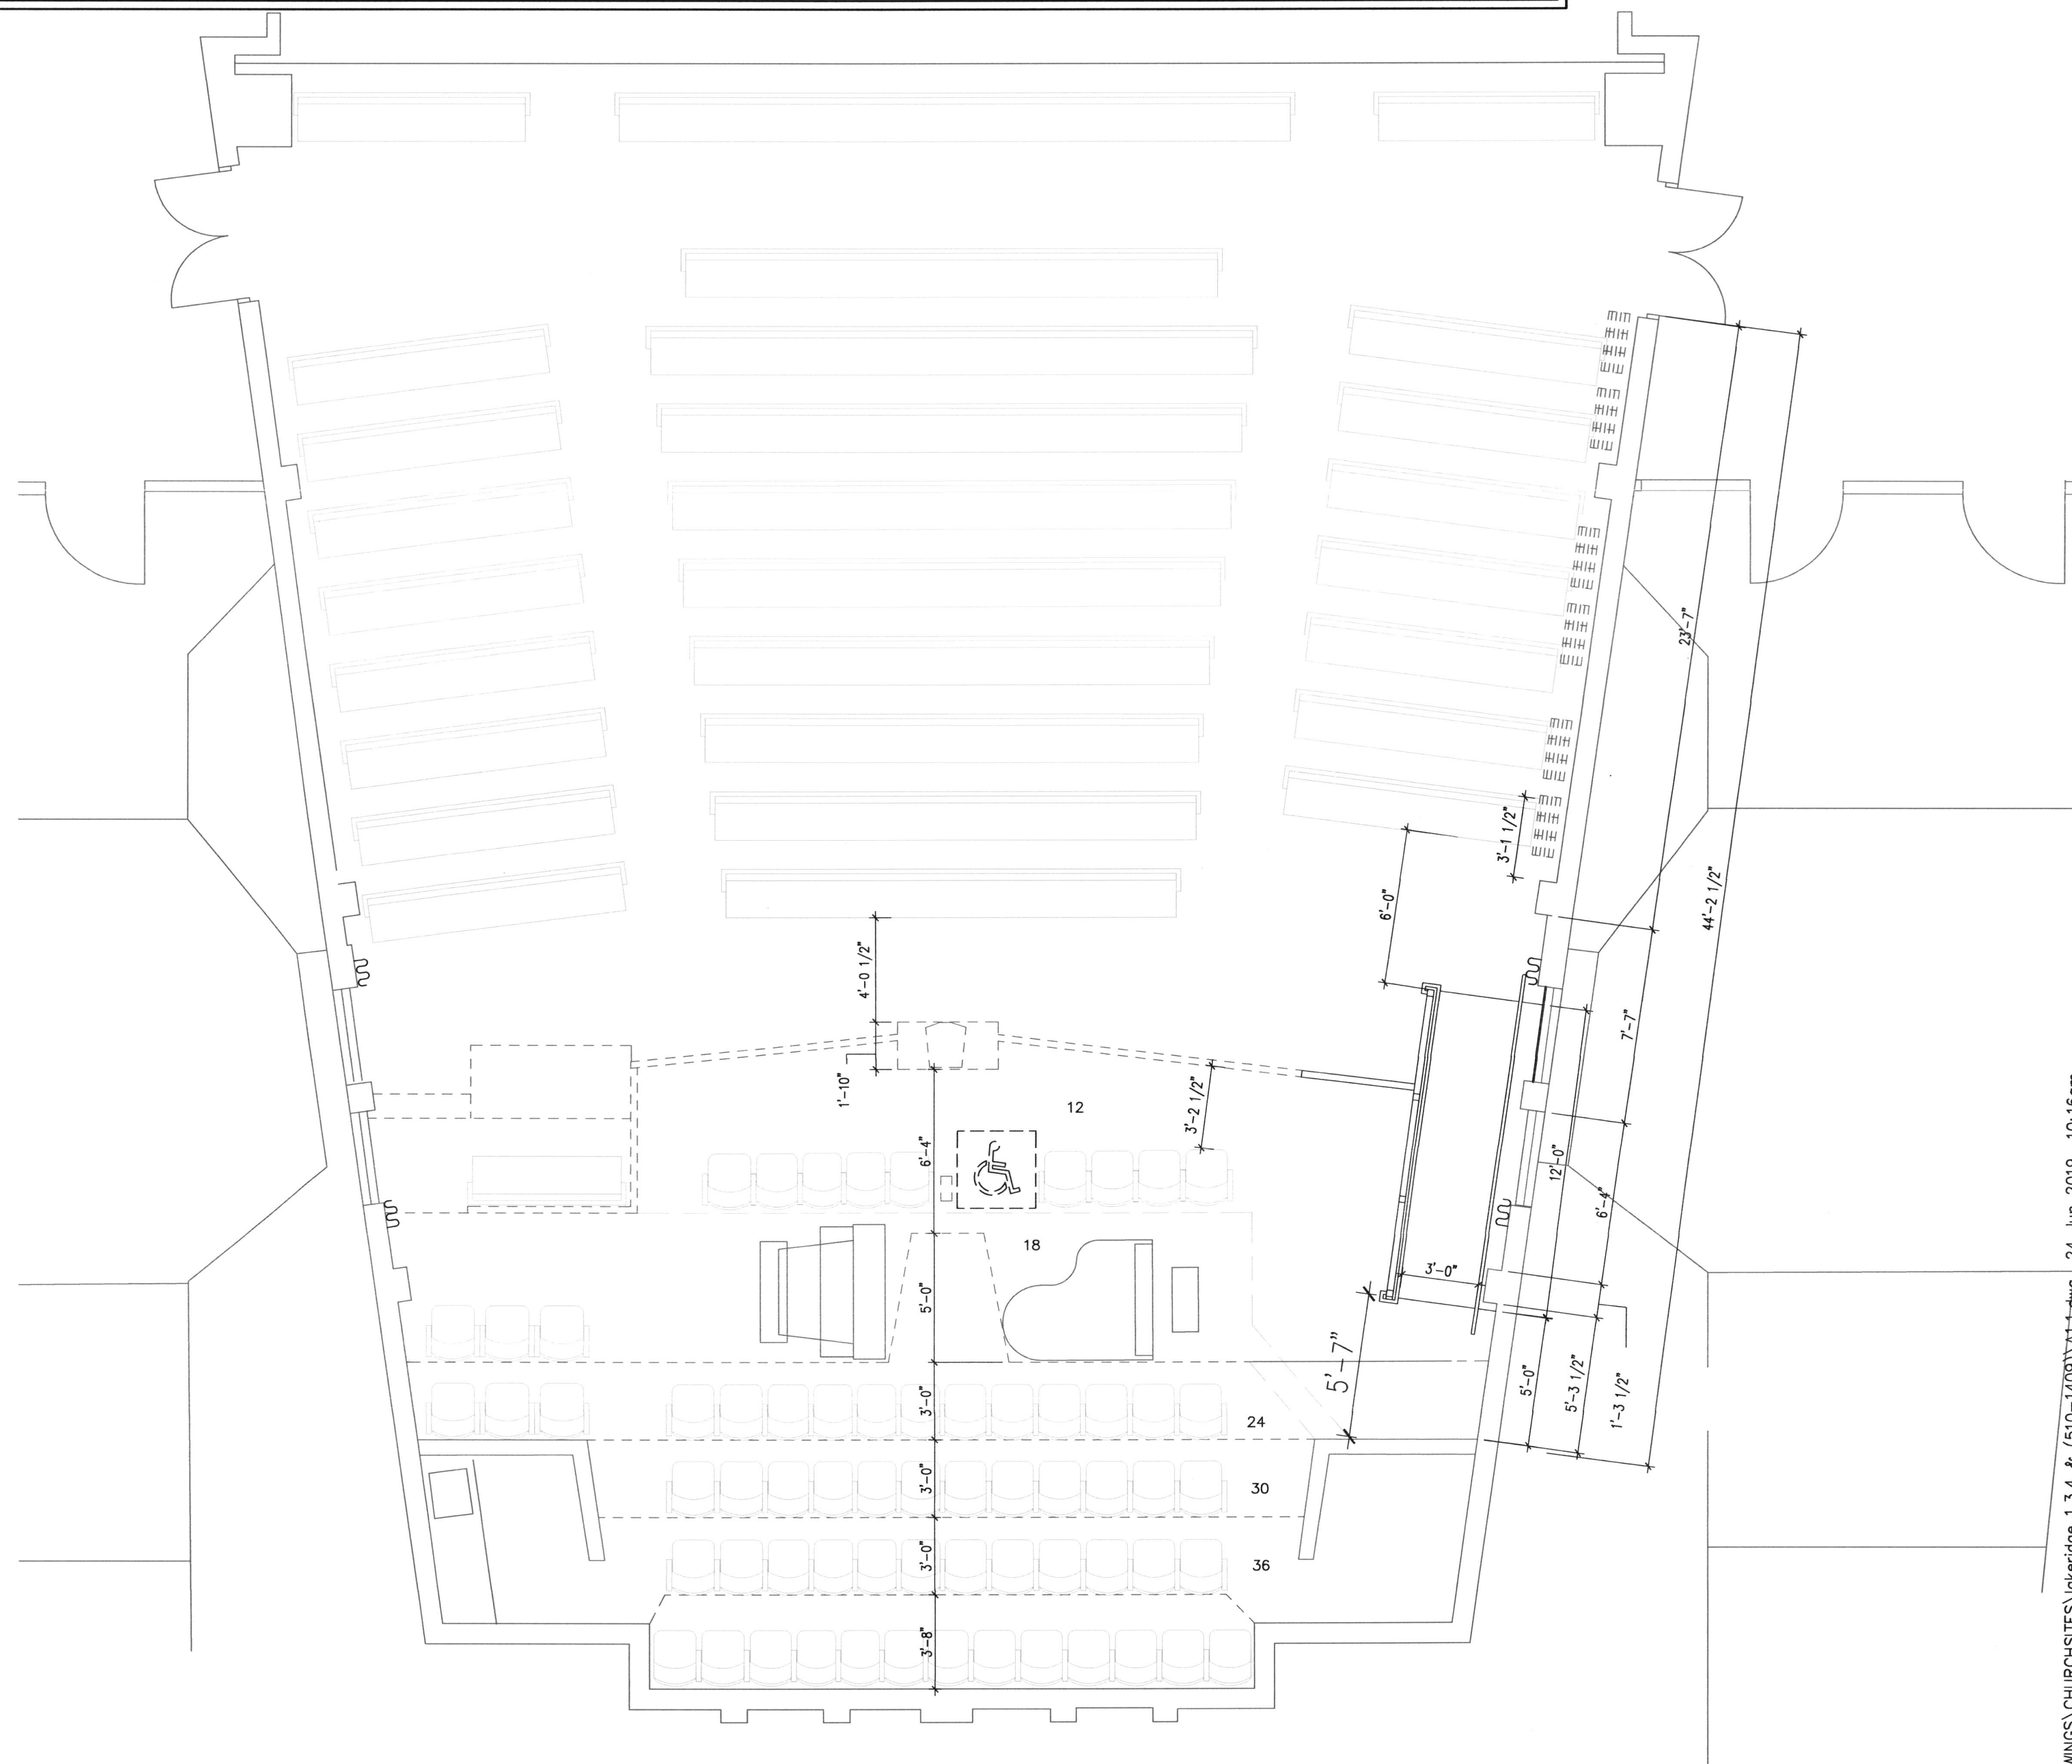

ROSTRUM RAMP PLAN
 N.T.S.



Architect / Engineer:
KNELL ARCHITECTS, P.C.
 45 EAST 300 NORTH, PROVO, UTAH 84606
 PHONE: (801) 373-6134 FAX: (801) 377-1061

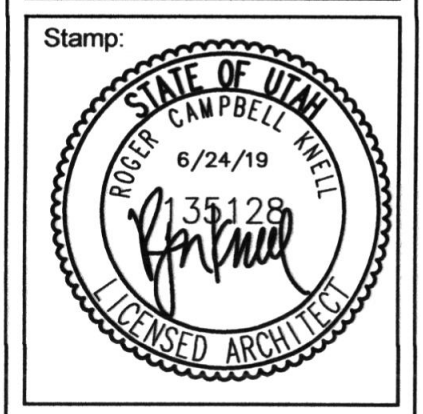

LAKERIDGE 1,3,4
 OREM UT LAKERIDGE
 158 EAST 1100 SOUTH
 OREM, UTAH


Project for:
**THE CHURCH OF
 JESUS CHRIST
 OF LATTER-DAY SAINTS**

\\FRED\Projects\DRAWINGS\CHURCH\SITES\Lakeridge 1,3,4 & (510-1409)\A1.1.dwg - 24 Jun 2019 10:16am

Project Number:
 510140919010101
 Plan Series:
 R & I
 Property Number:
 510140919010101

Sheet Title:
**ORIENTATION
 PLAN**

Sheet:
A1.1

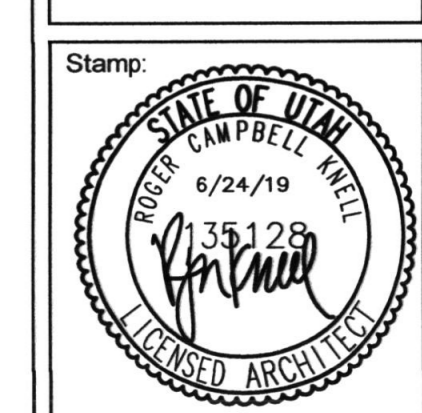

Stamp:
LAKERIDGE 1,3,4
OREM UT LAKERIDGE
 158 EAST 1100 SOUTH
 OREM, UTAH






Project for:
THE CHURCH OF
JESUS CHRIST
OF LATTER-DAY SAINTS

Project Number:	510140919010101
Plan Series:	R & I
Property Number:	510140919010101

Sheet Title:
ROSTRUM RAMP

Sheet:
A4.1


\\FRED\Projects\DRAWINGS\CHURCHSITES\Lakeridge 1,3,4 & (510-1409)\ROSTRUMS-BUILD.dwg 24 Jun 2019 10:13am

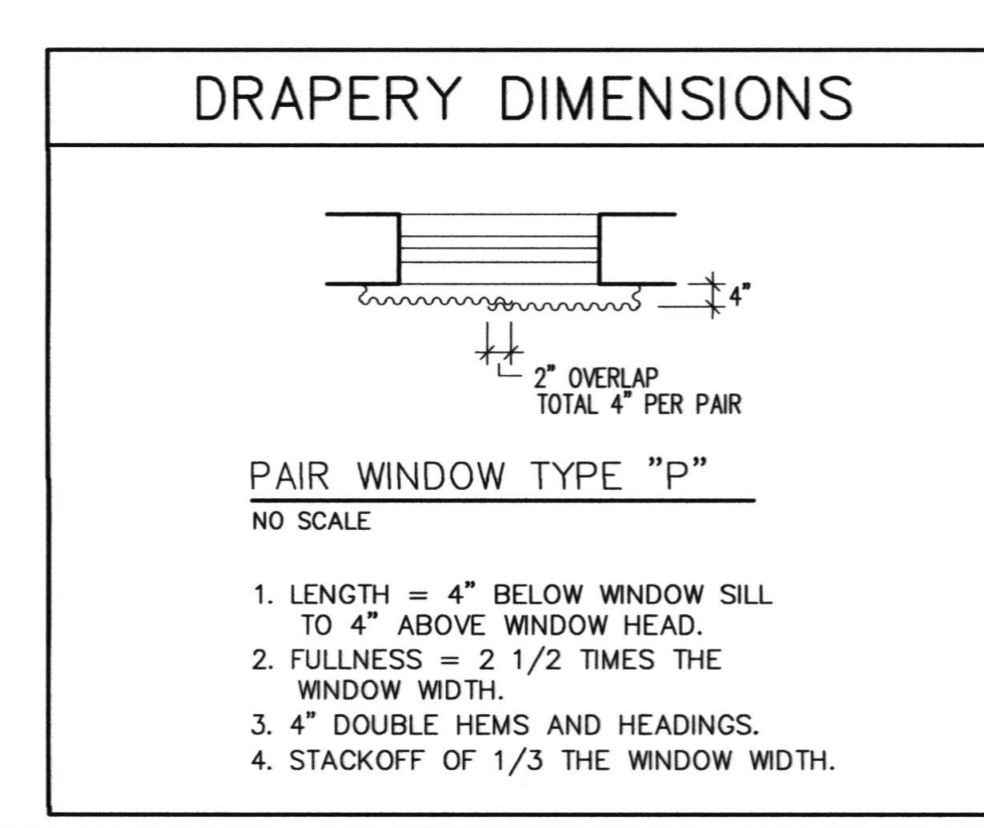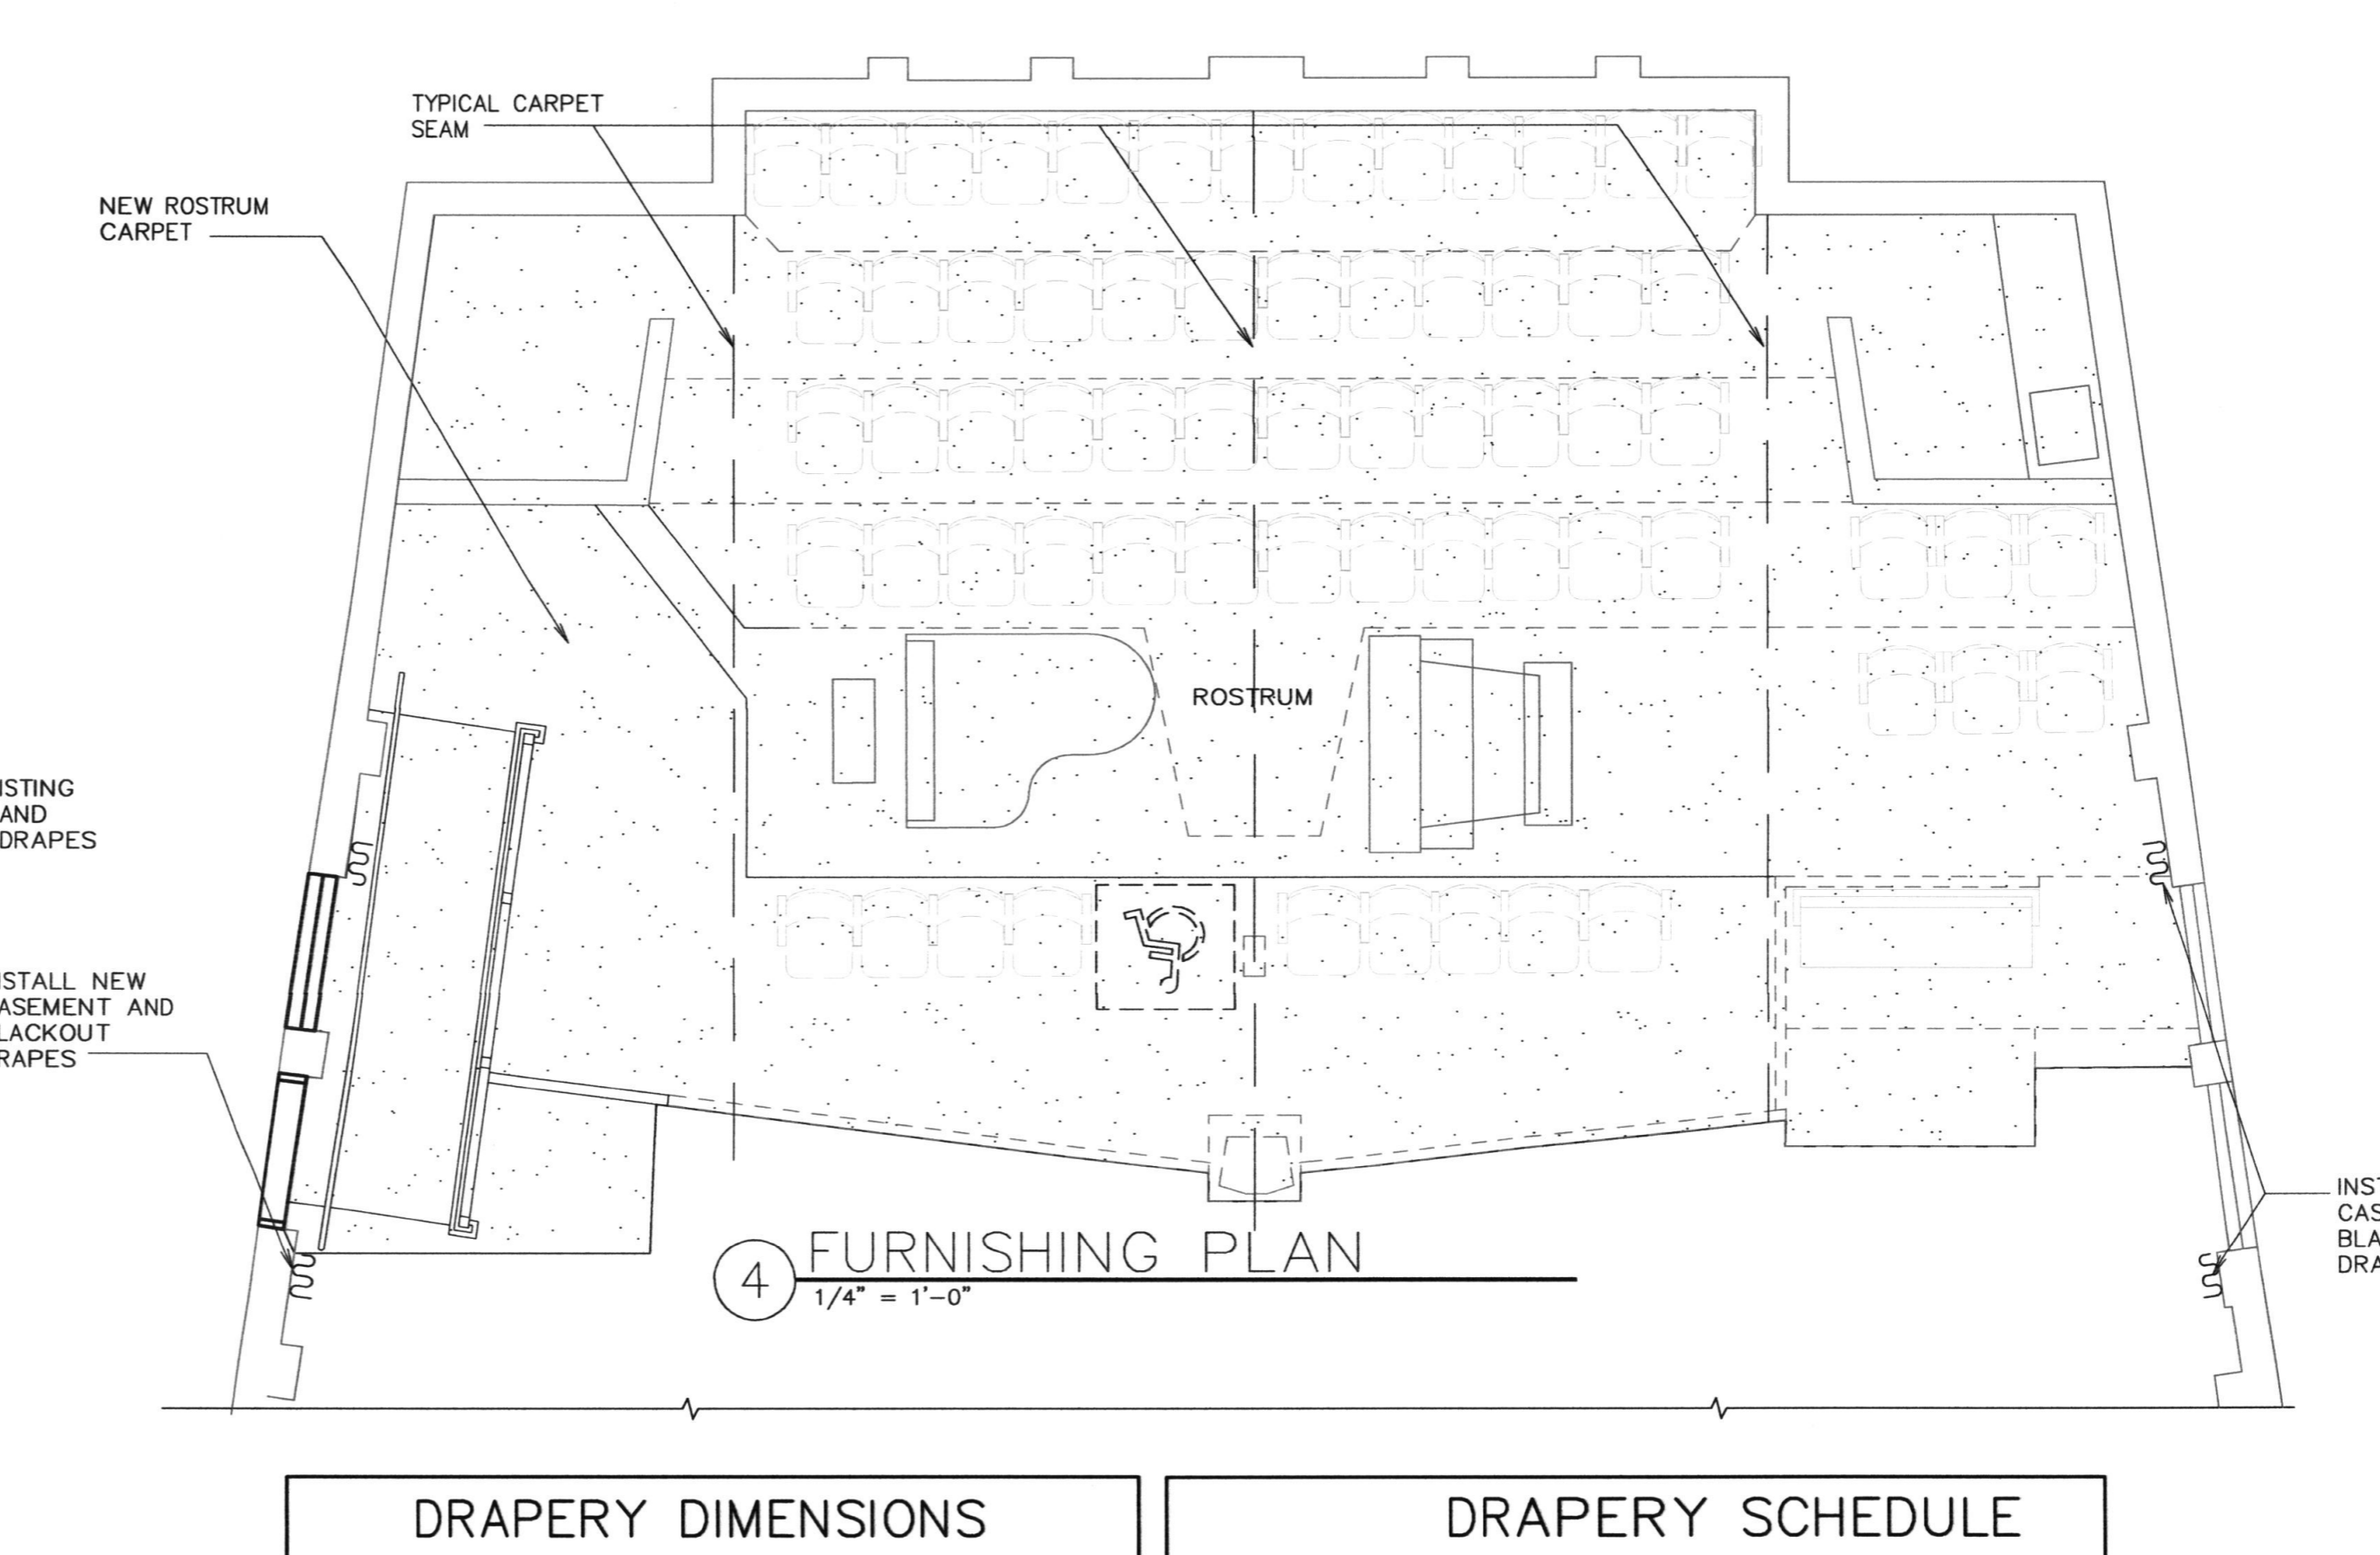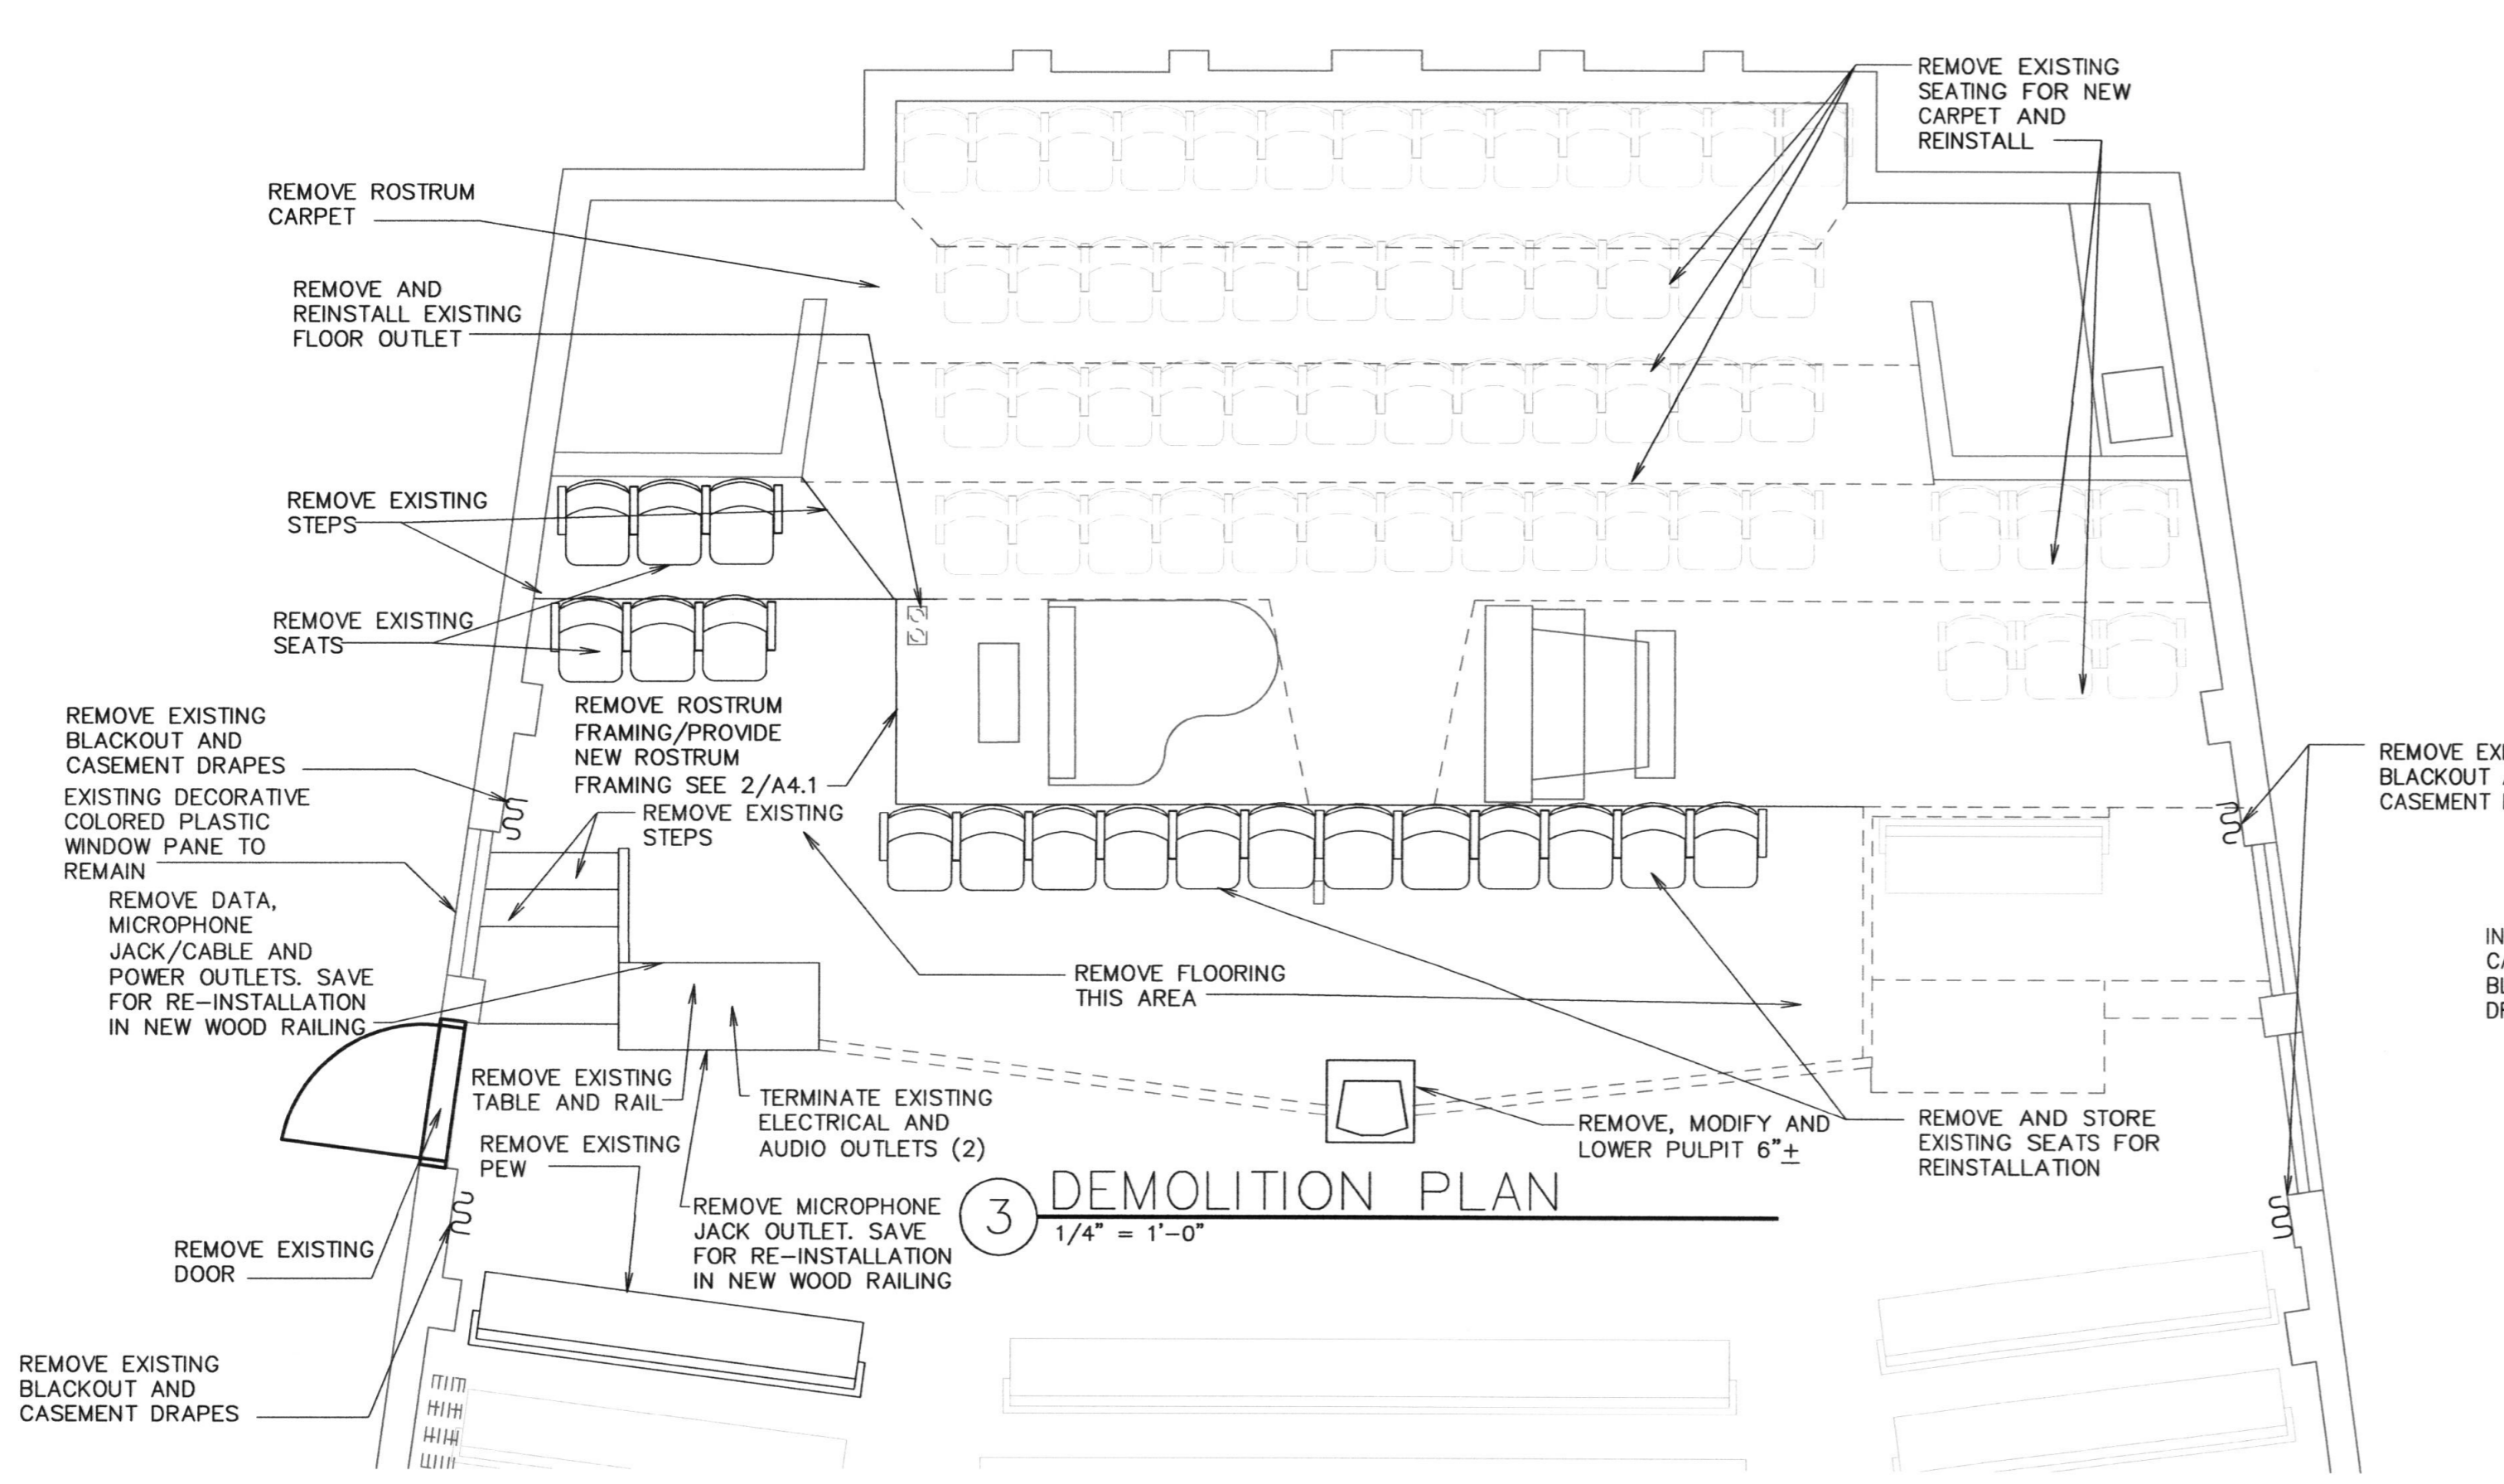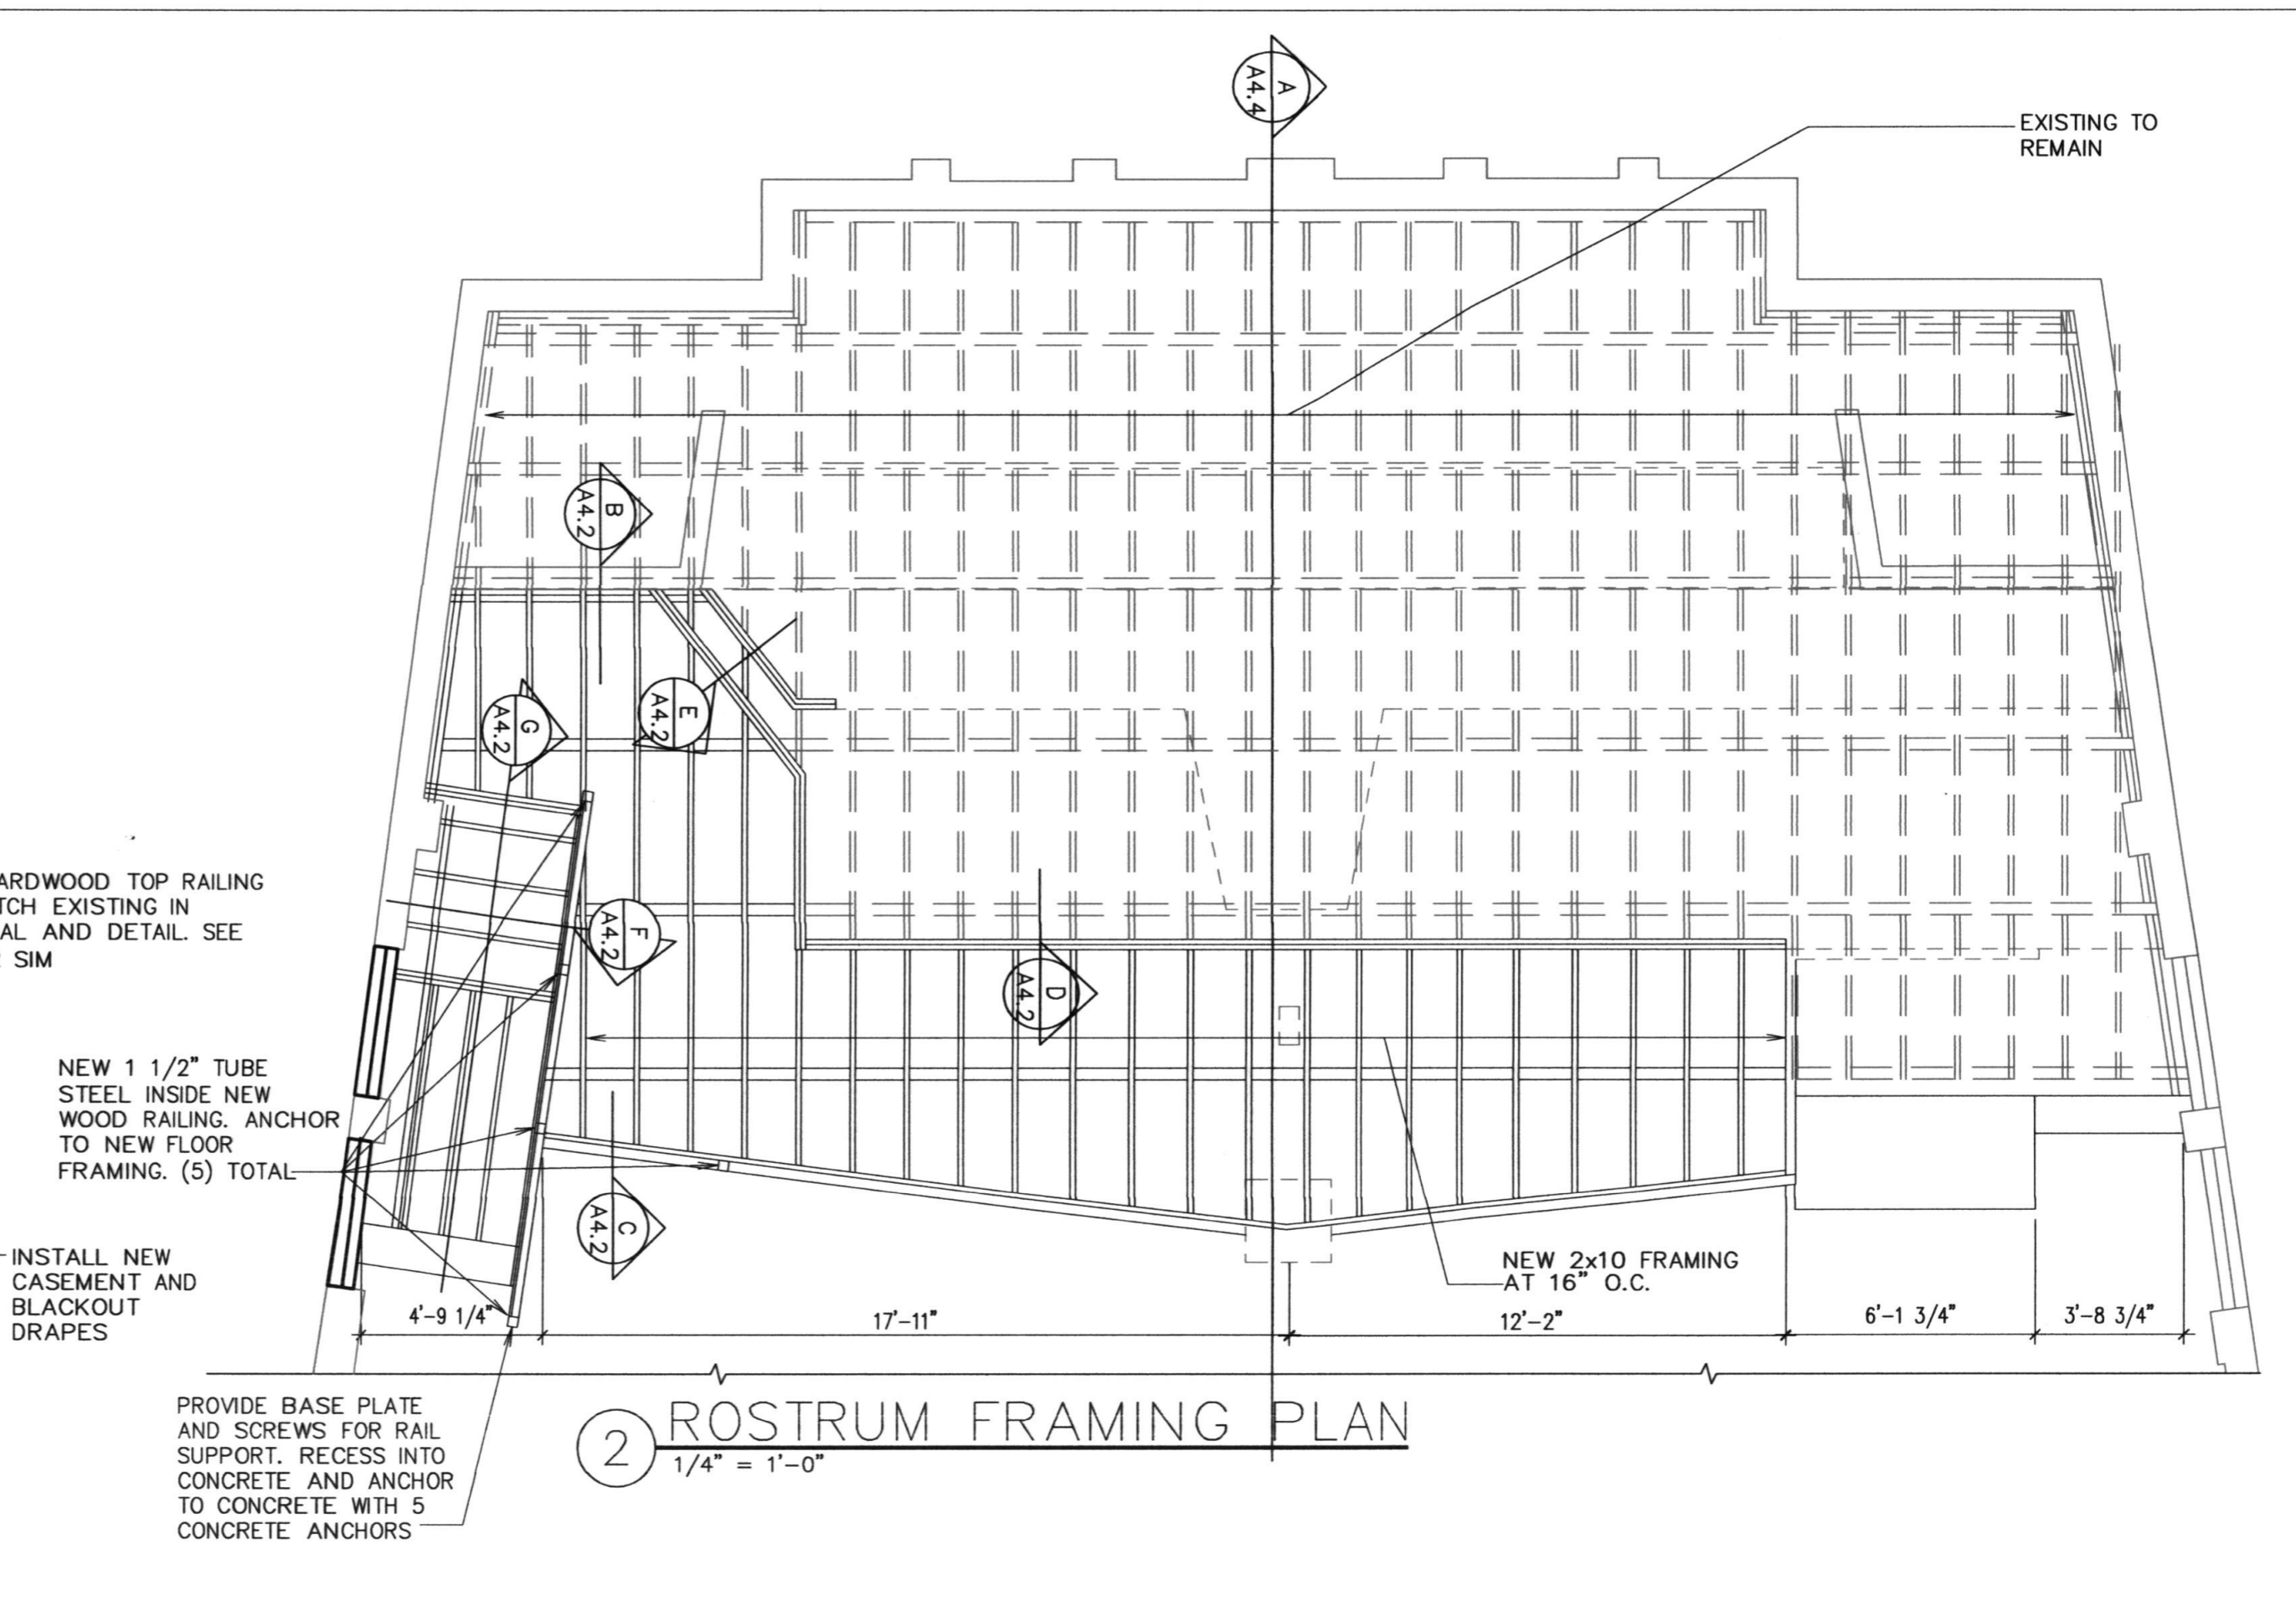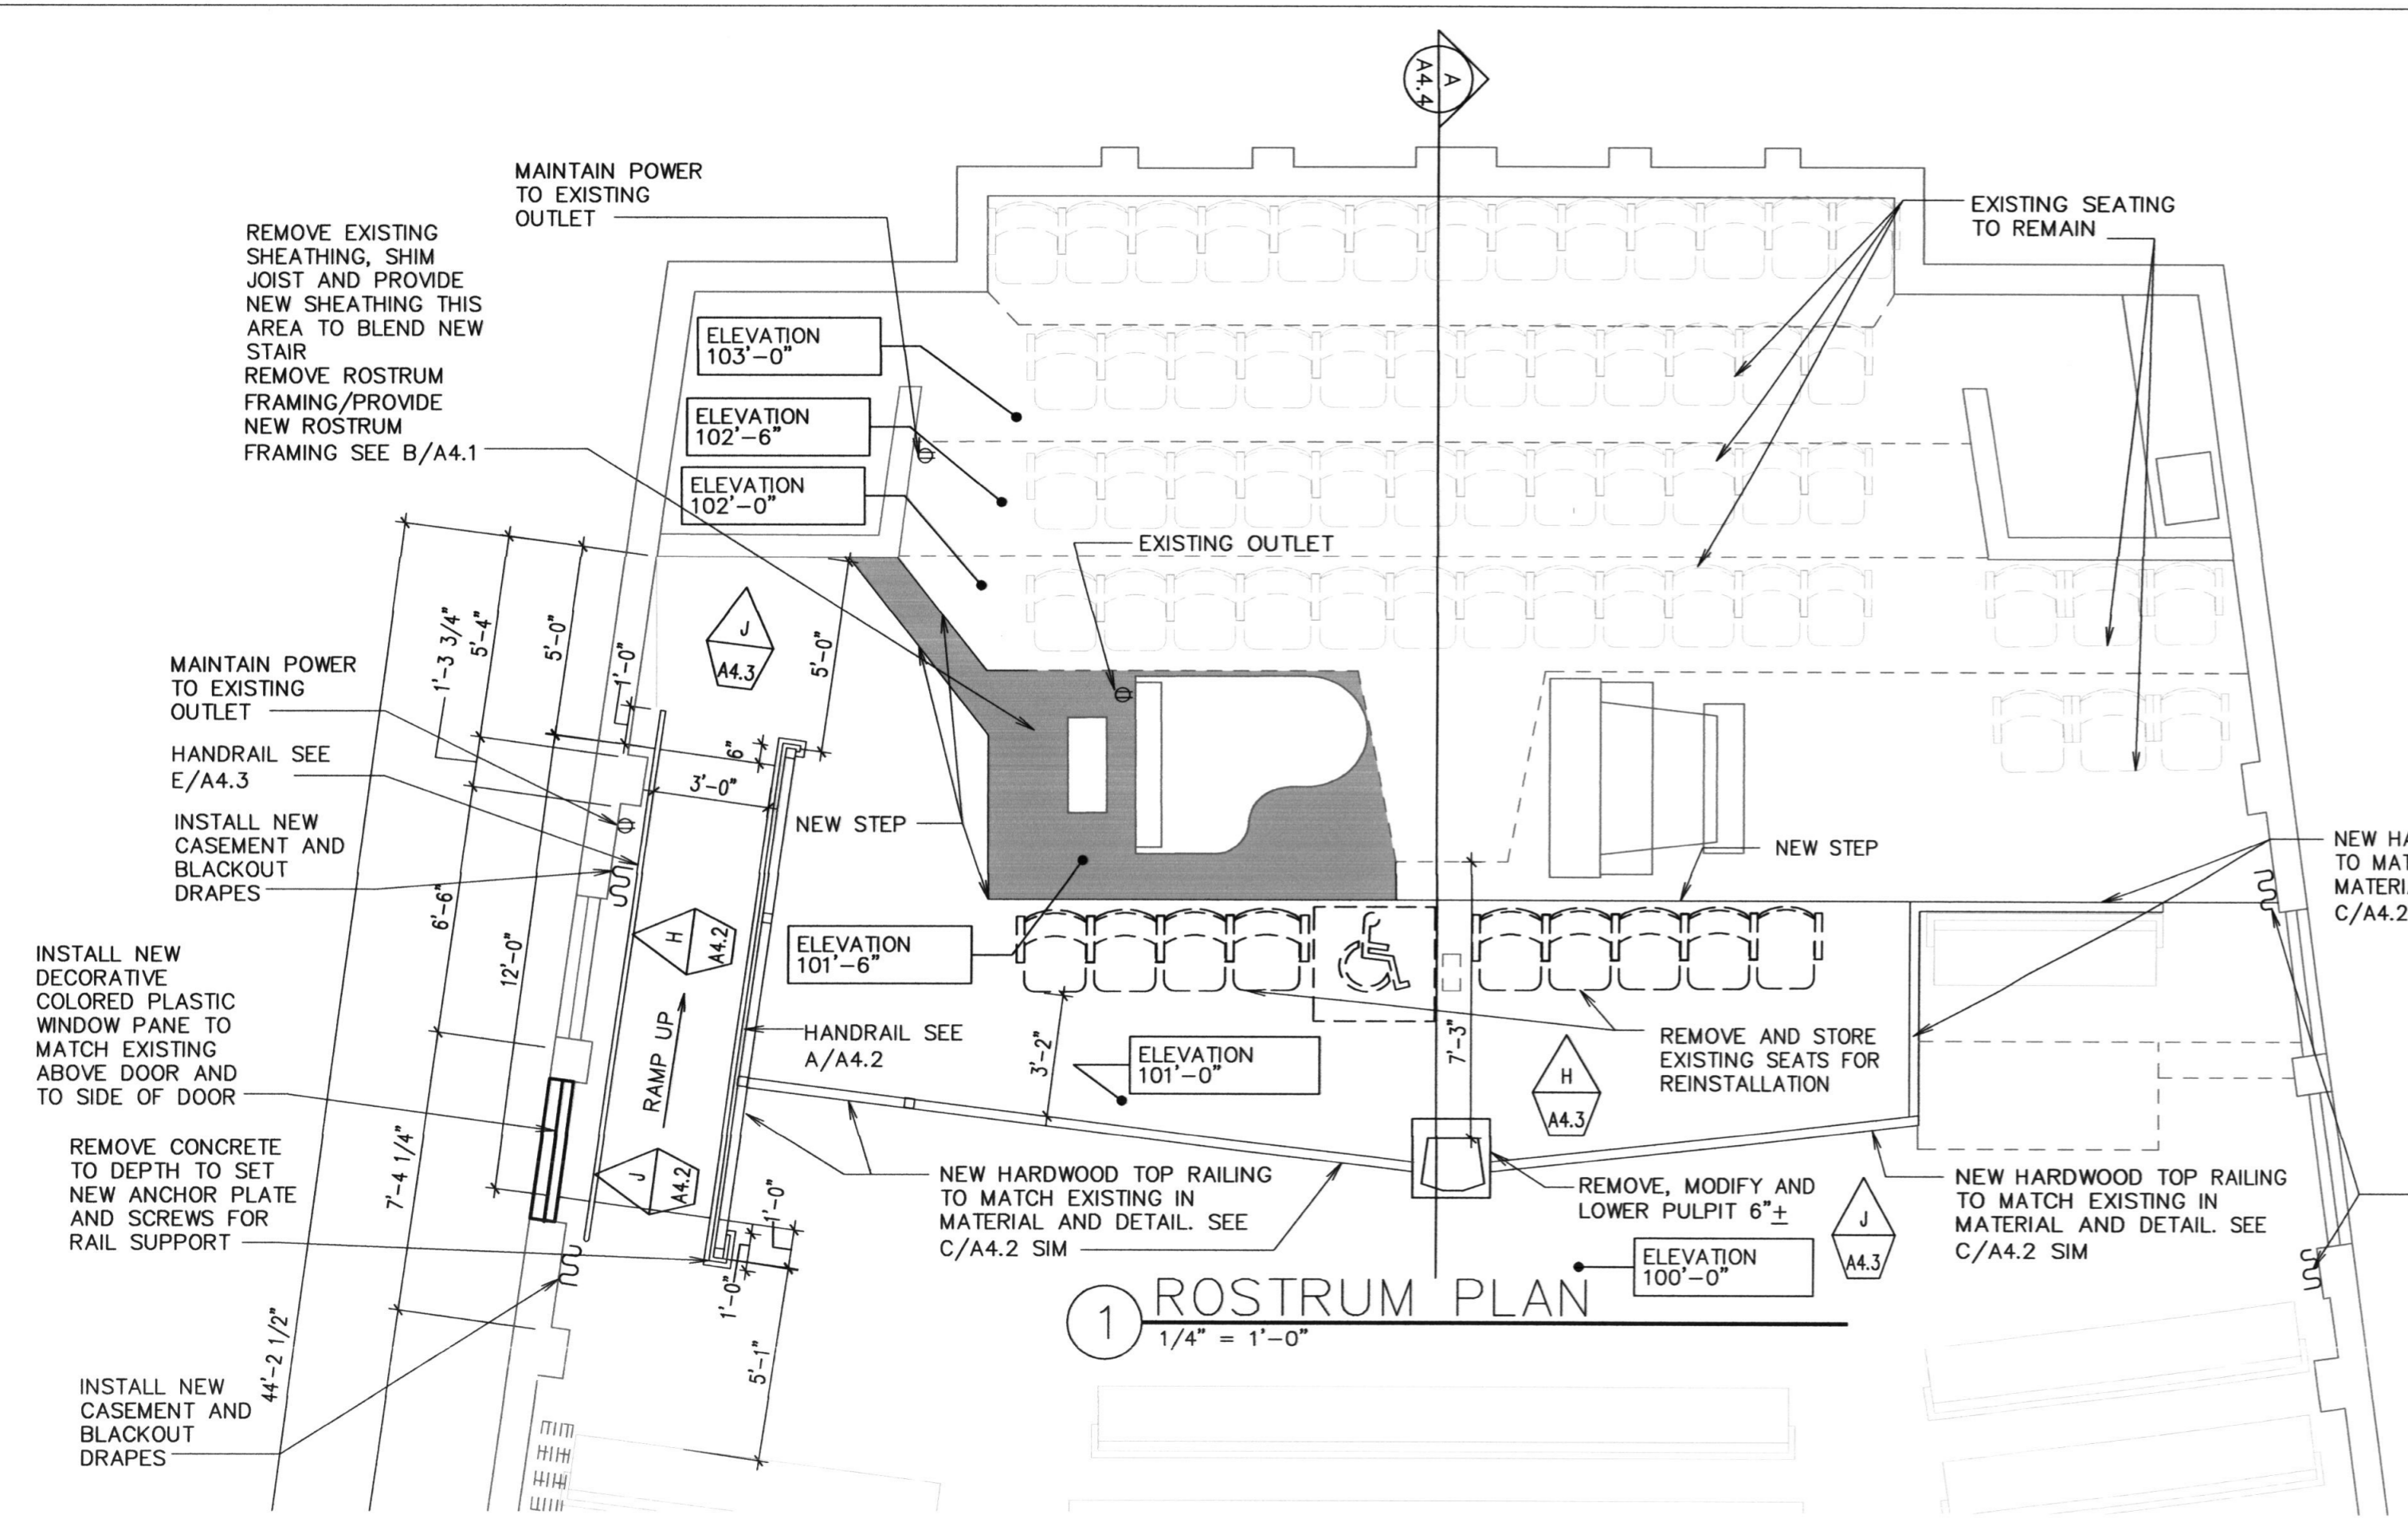

DRAPERY SCHEDULE

LOCATION	TYPE	NO. REQUIRED		REMARKS
		PAIR	SINGLE	
ROSTRUM	P	2		CASEMENT AND BLACKOUT

Stamp:

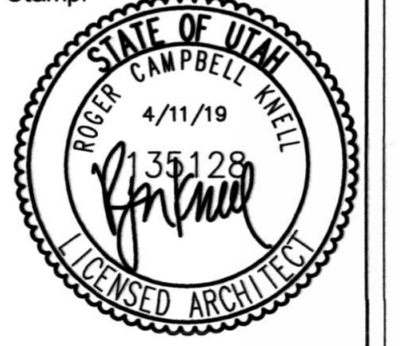

LAKERIDGE 1.3.4
OREM UT LAKERIDGE

158 EAST 1100 SOUTH
OREM, UTAH

Project for:
THE CHURCH OF JESUS CHRIST OF LATTER-DAY SAINTS





Project Number:
5101409190101
Plan Series:
R & I
Property Number:
5101409190101

Sheet Title:



ROSTRUM DETAILS

Sheet:

A4.2

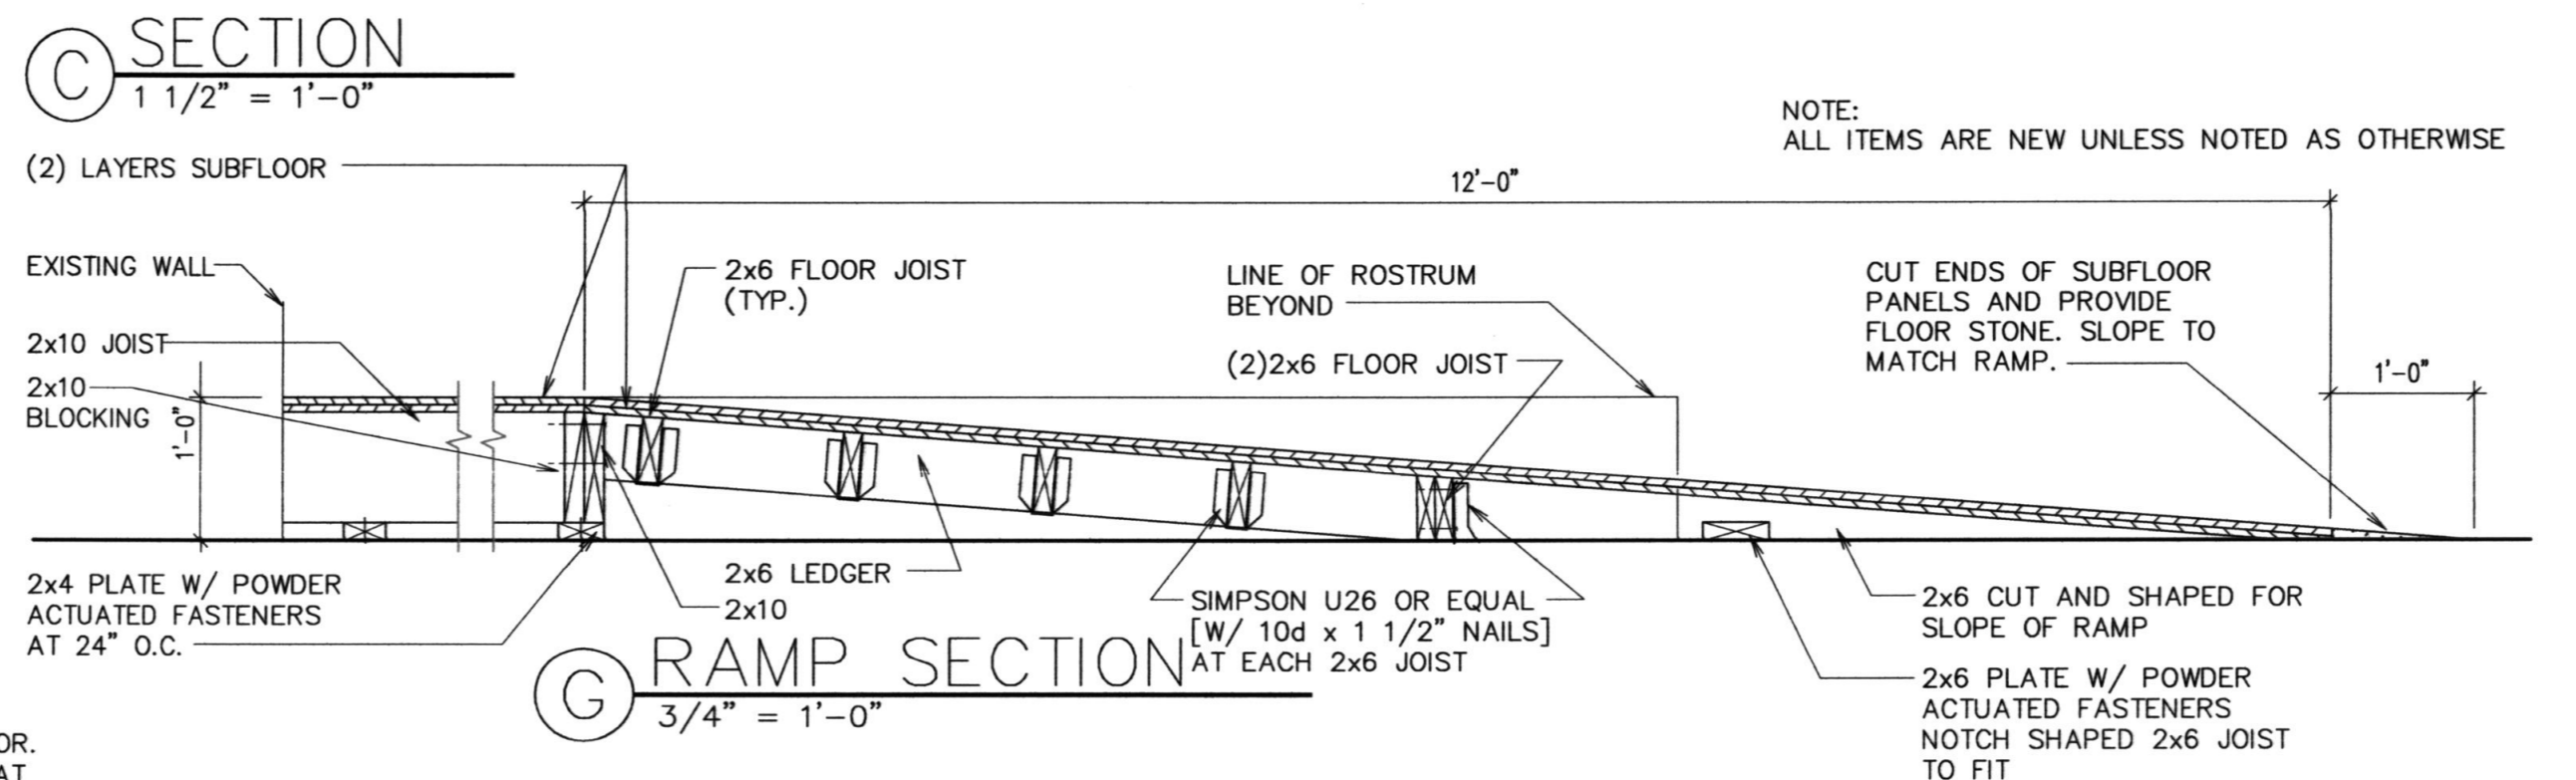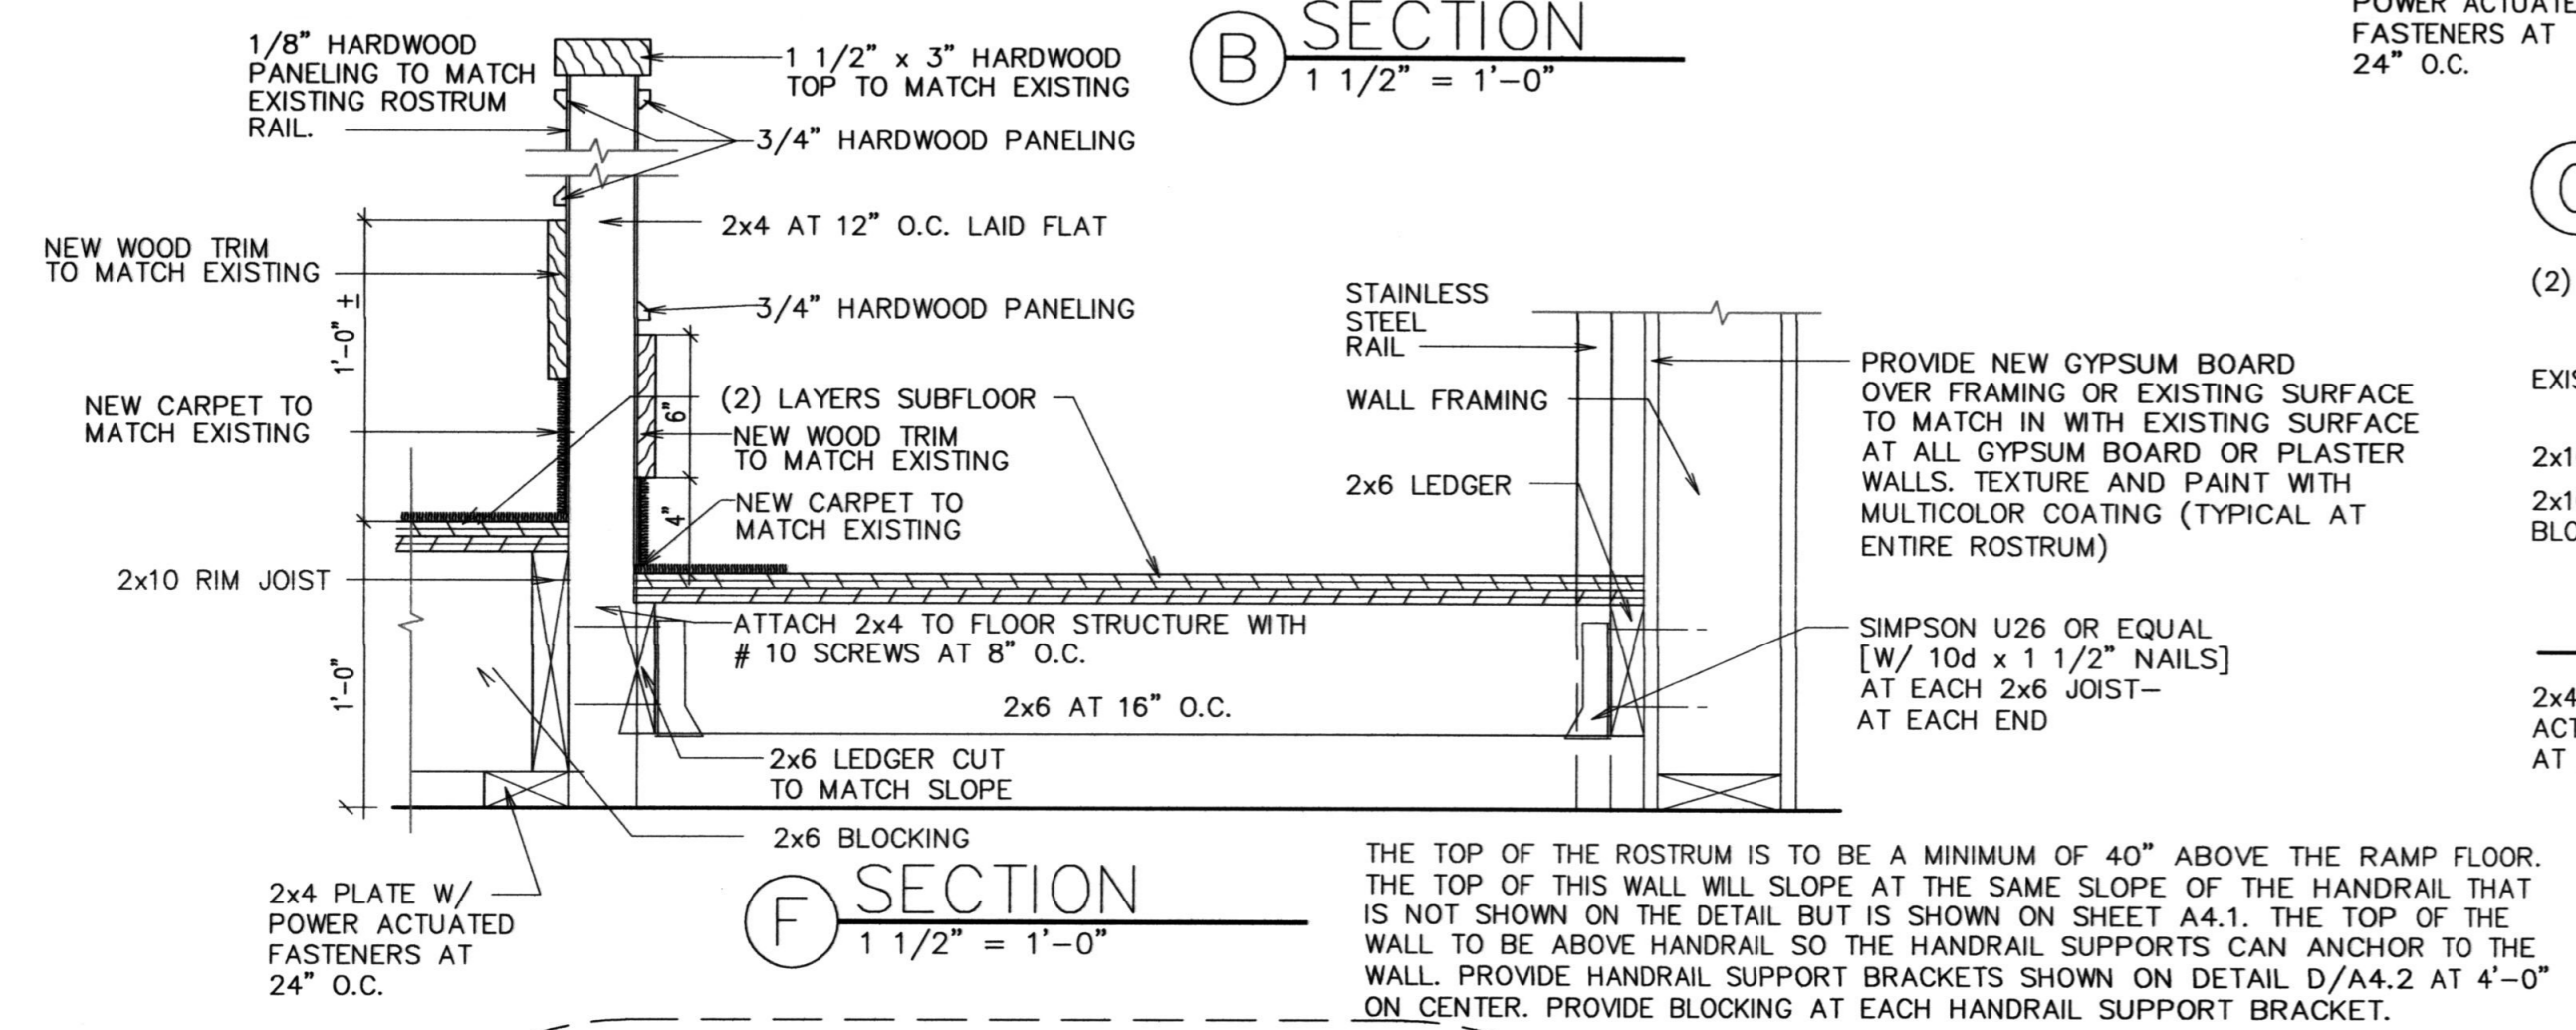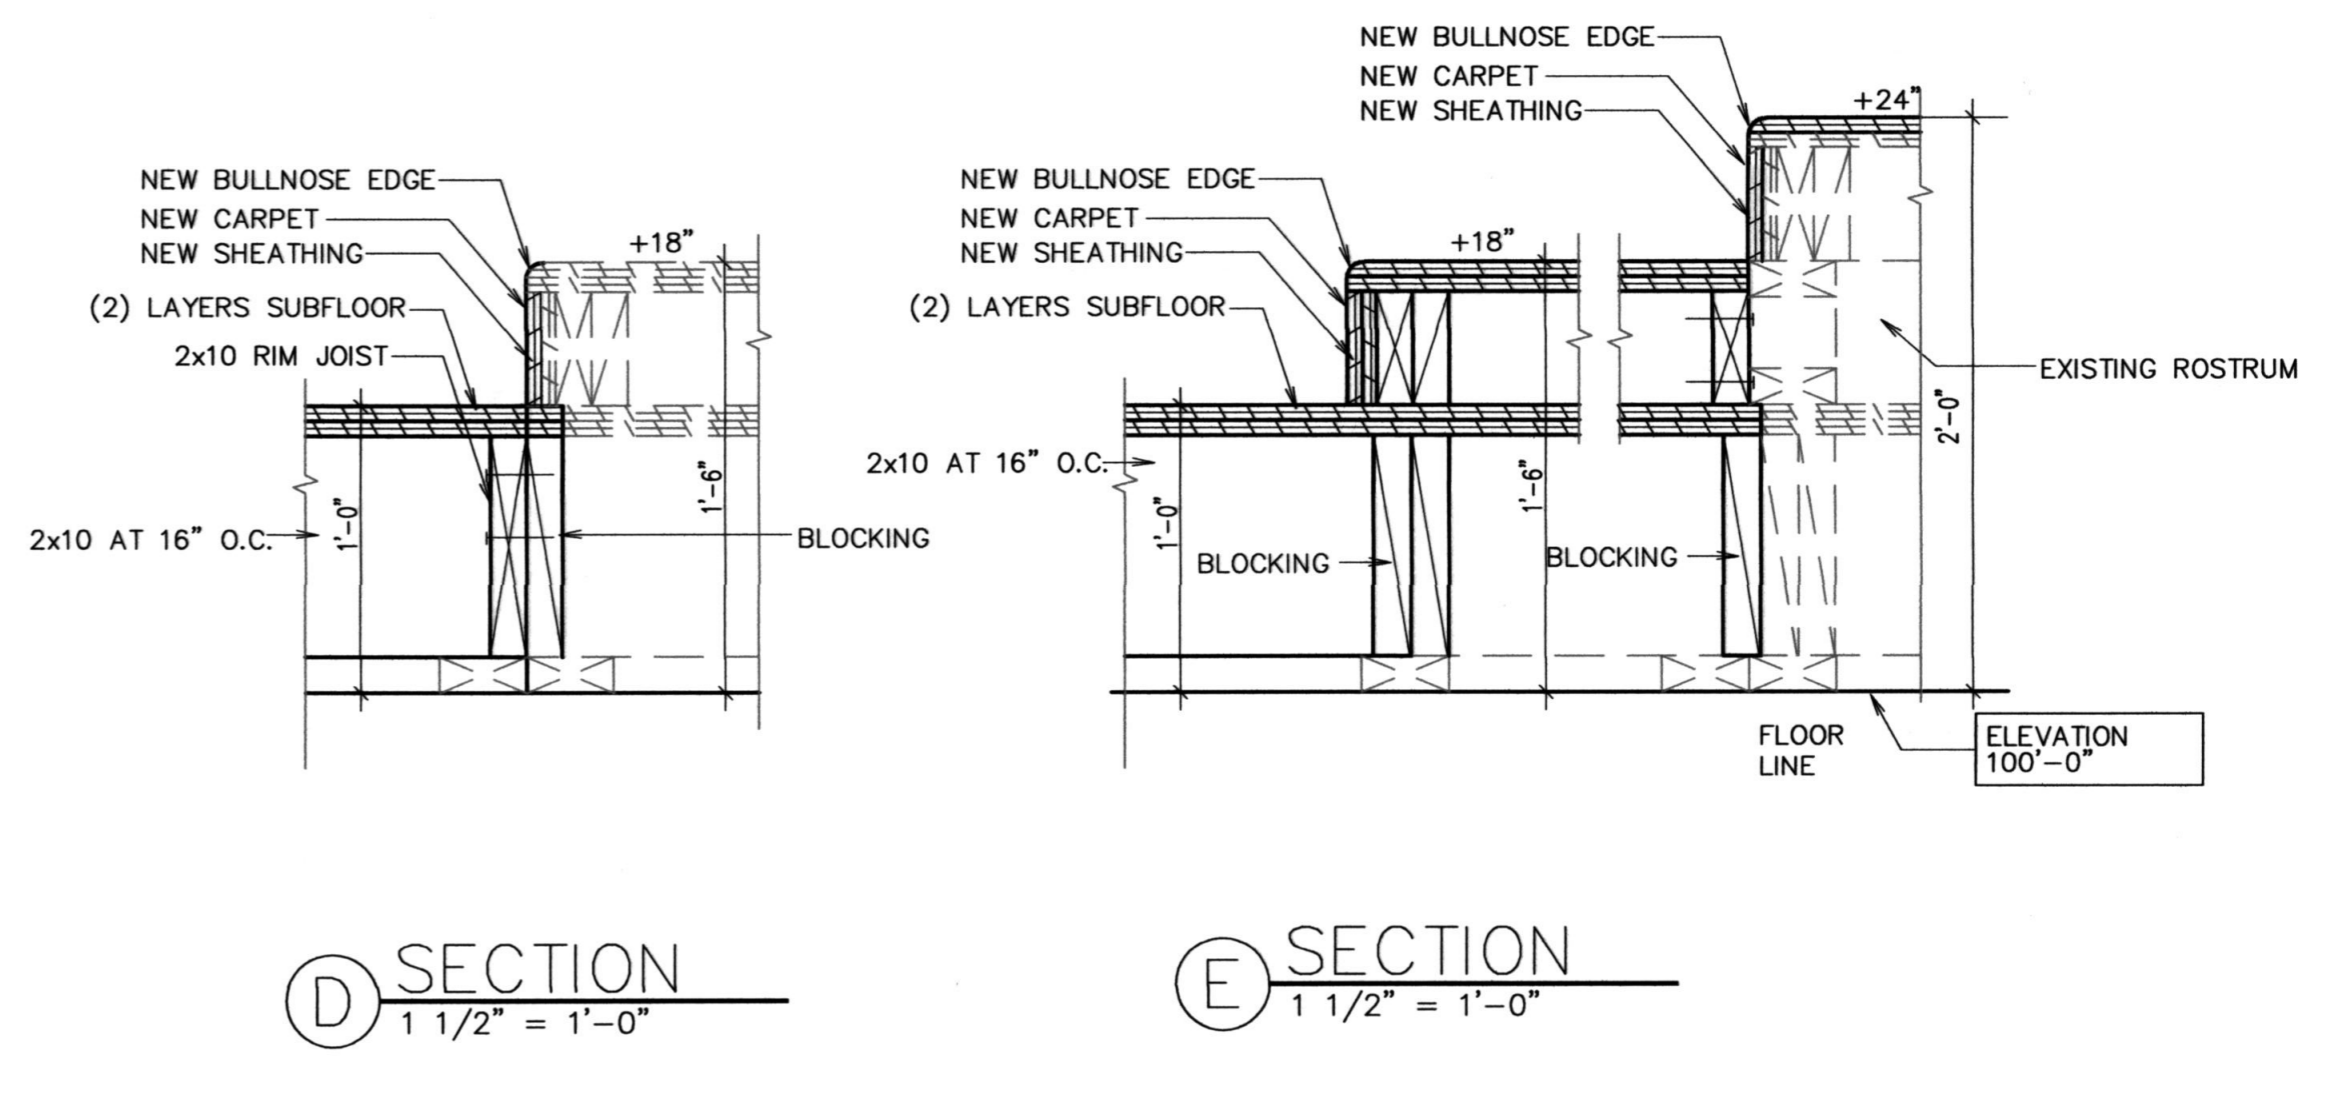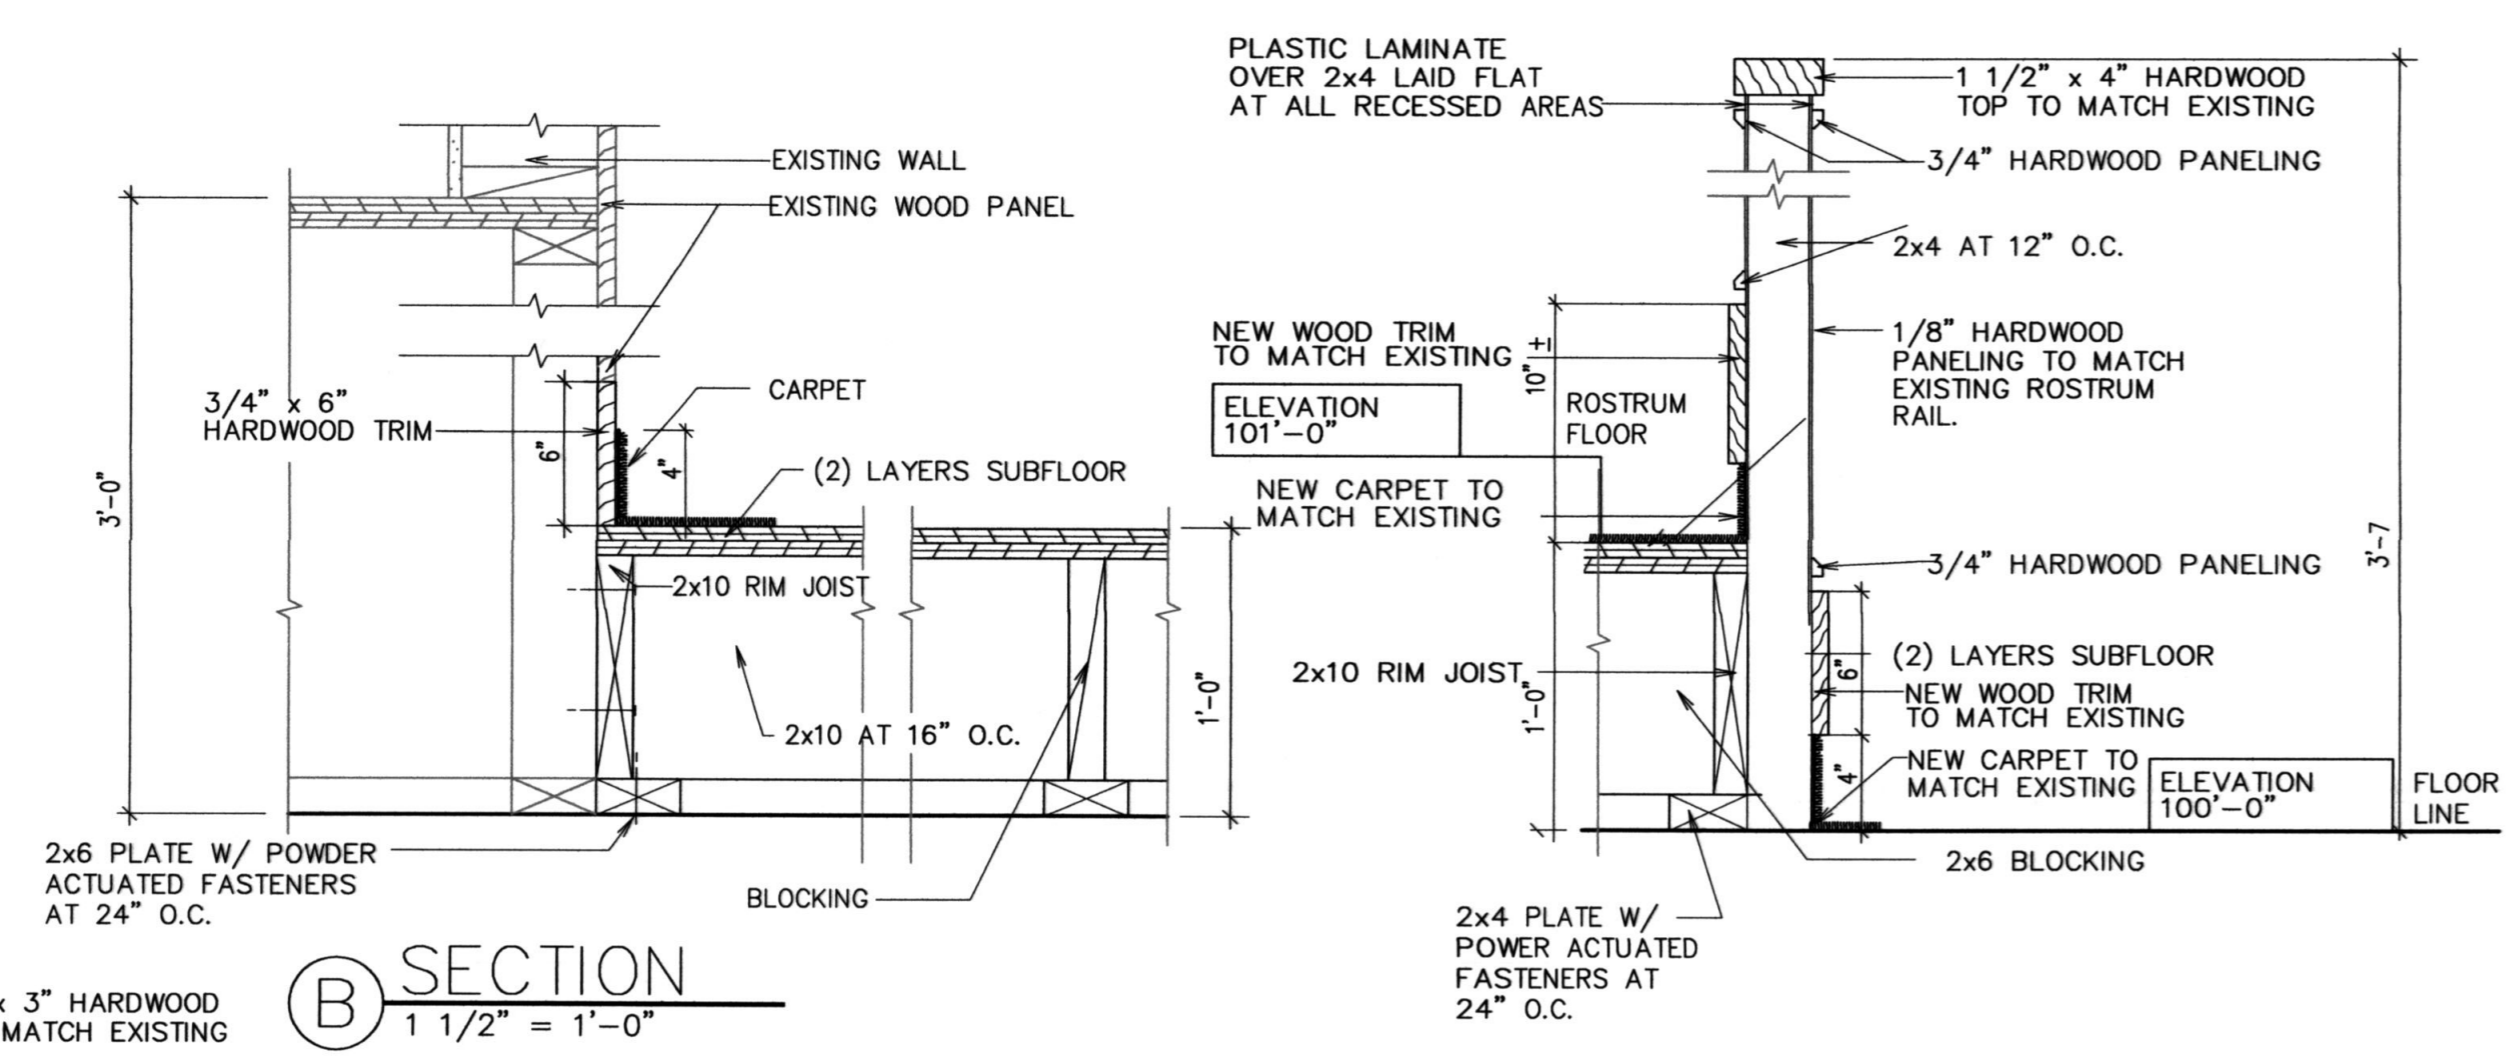


NOTE:
ALL ITEMS ARE NEW UNLESS NOTED AS OTHERWISE

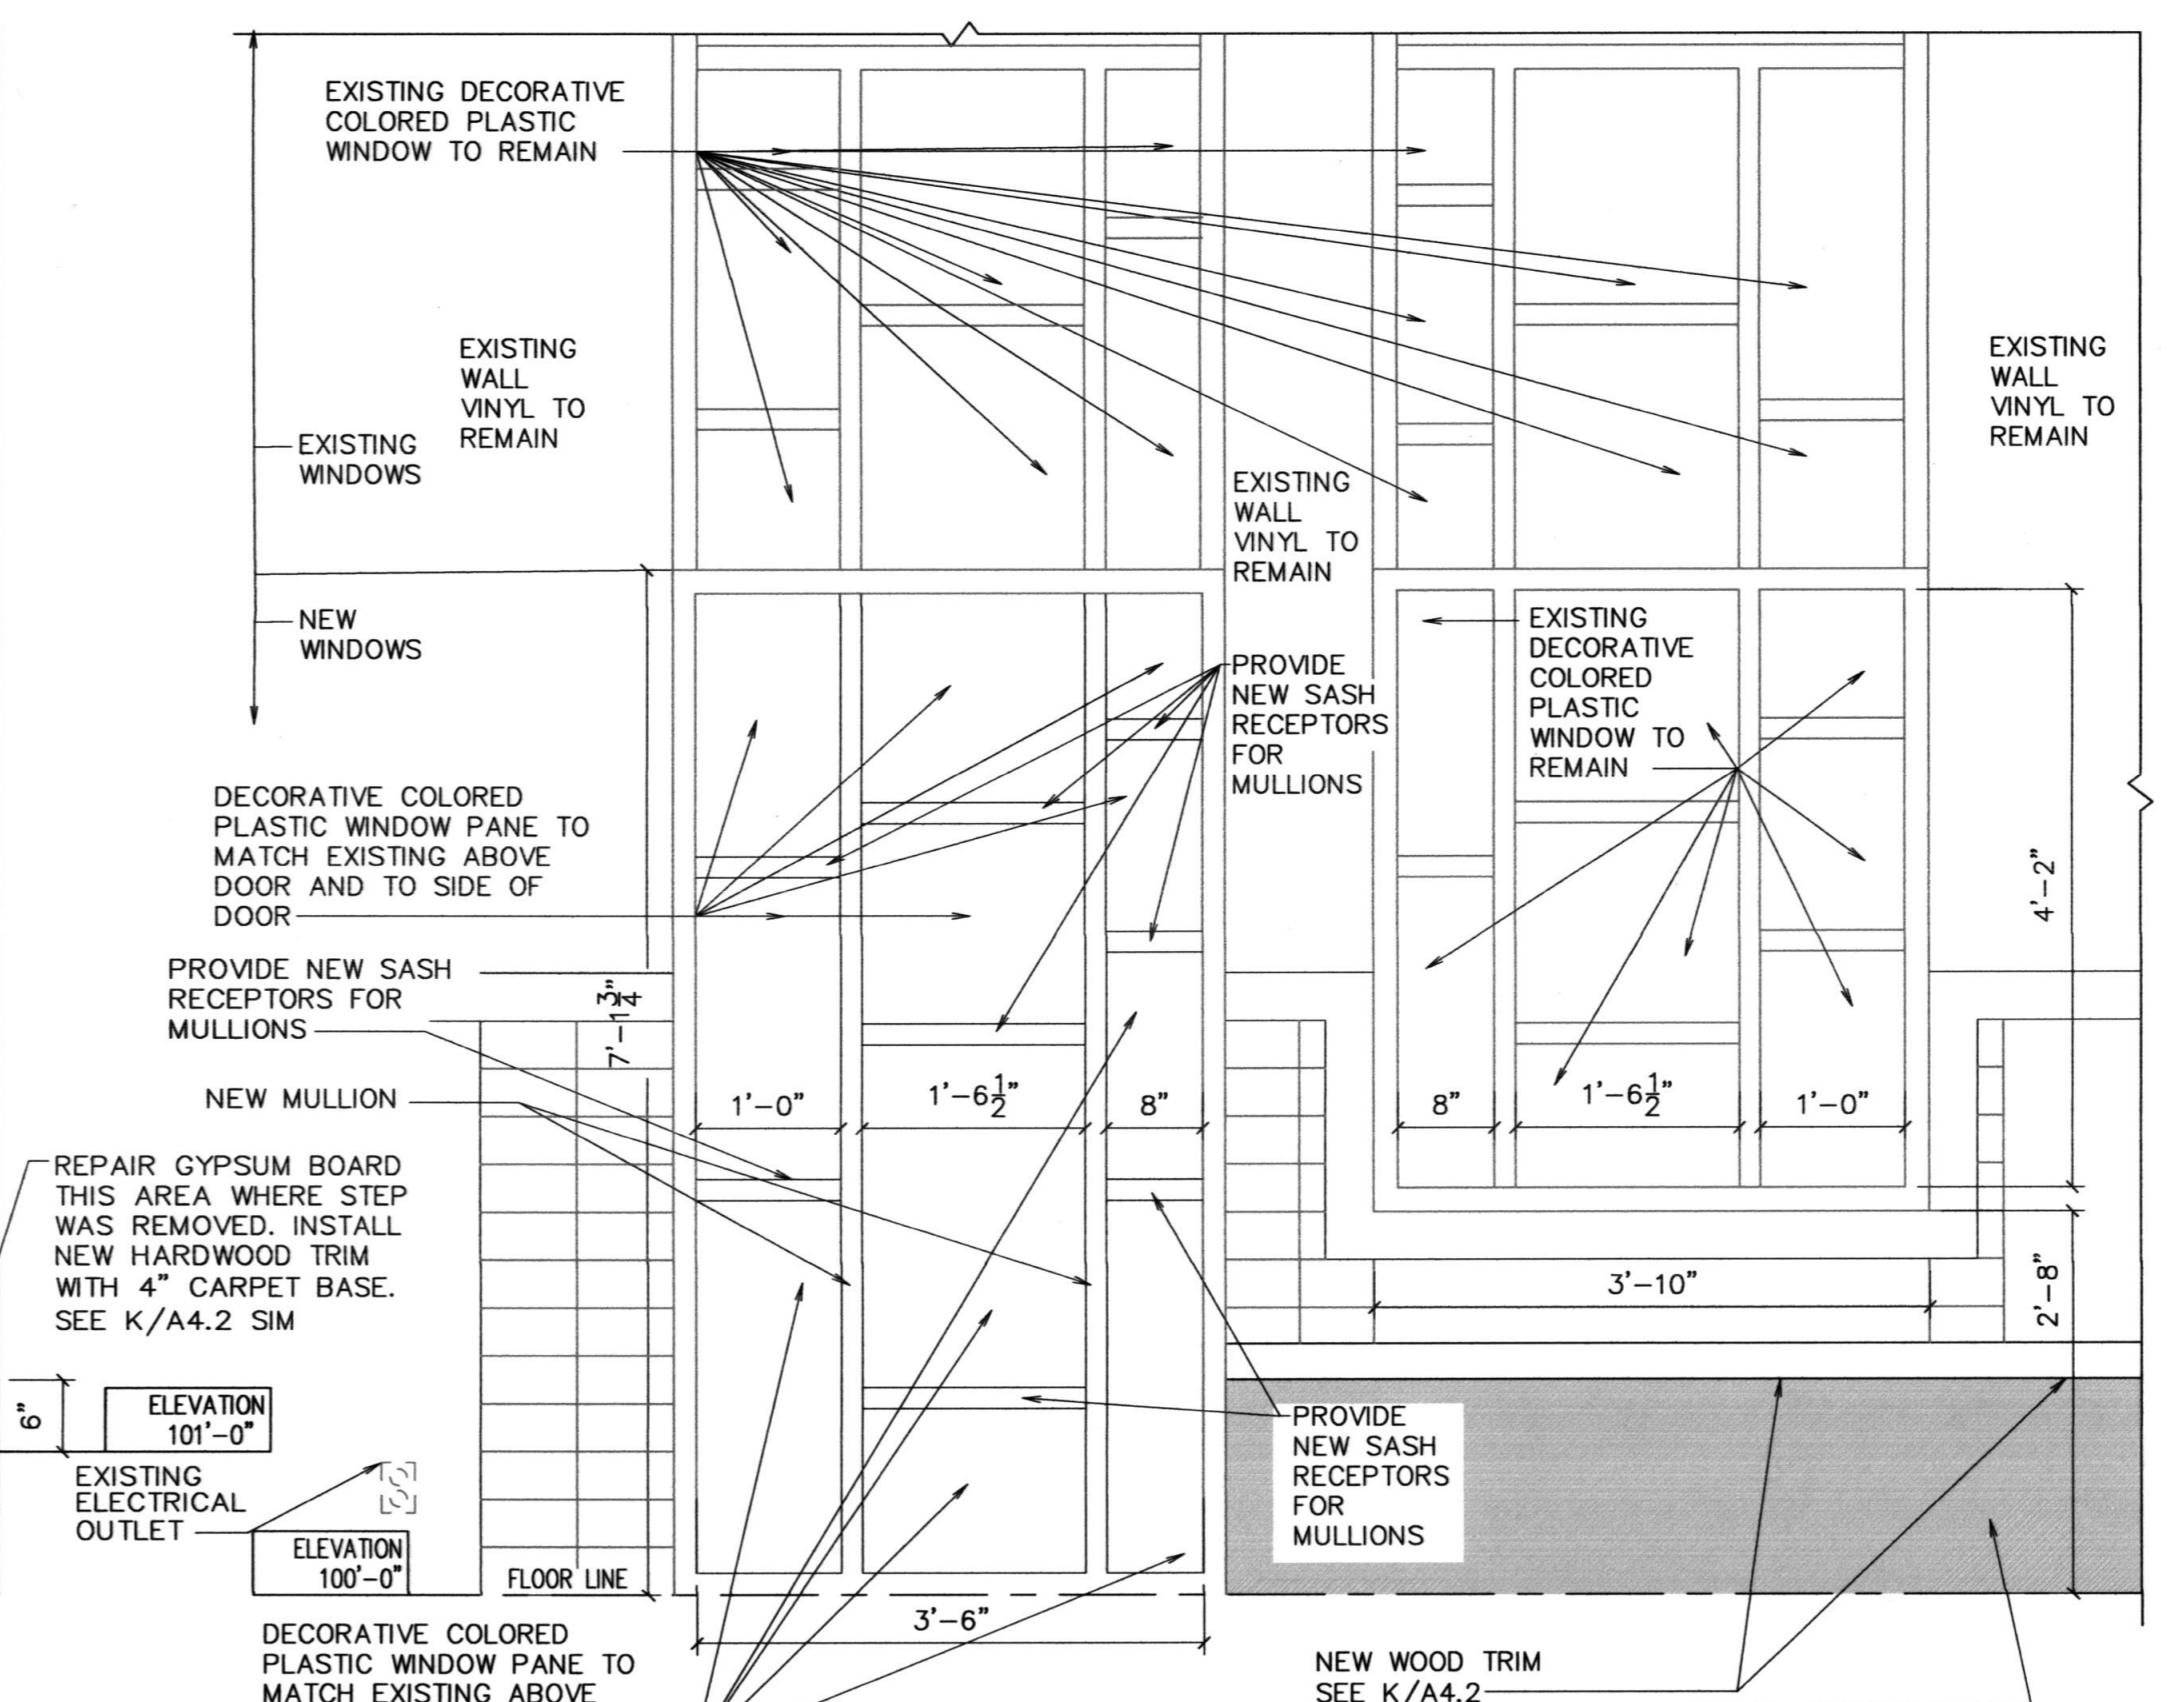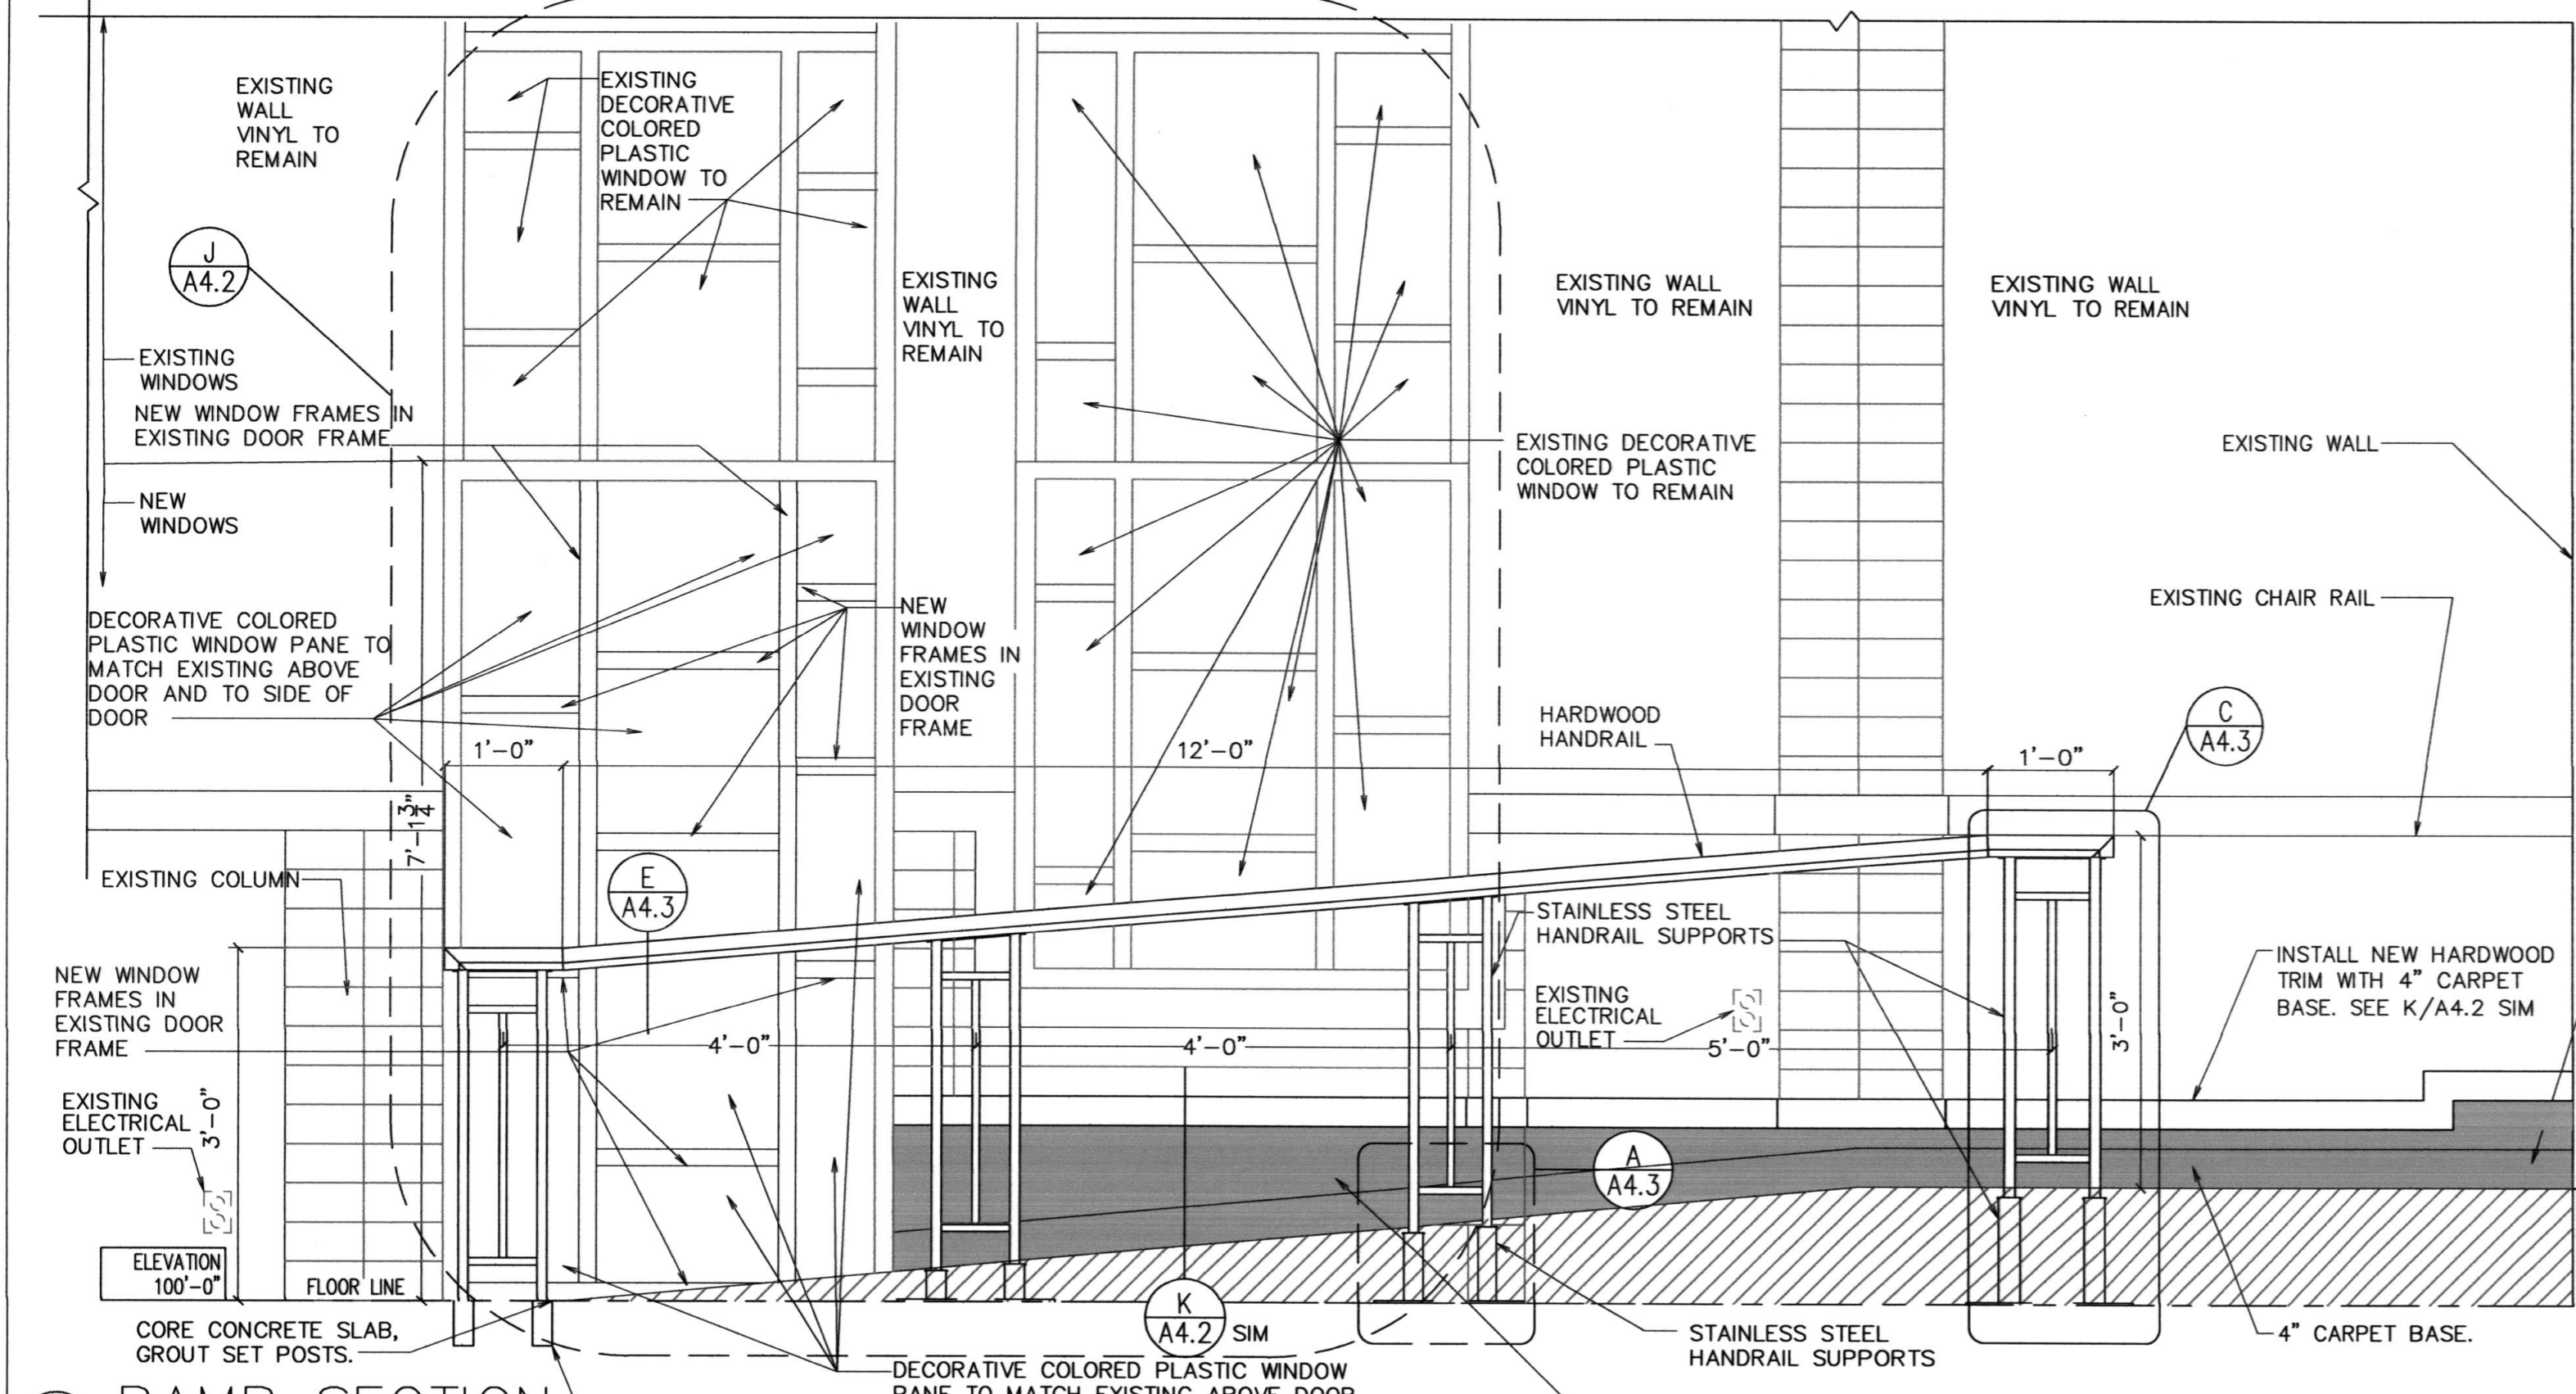


H RAMP SECTION
3/4" = 1'-0"
USE GROUND PENETRATING RADAR TO LOCATE EXISTING HOT WATER PIPES IN EXISTING CONCRETE SLABS. DO NOT INSTALL OVER EXISTING HOT WATER PIPES
REPAIR GYPSUM BOARD THIS AREA WHERE STEP WAS REMOVED. INSTALL NEW HARDWOOD TRIM WITH 4" CARPET BASE. SEE K/A4.2 SIM

J WINDOW ELEVATION
3/4" = 1'-0"
REPAIR GYPSUM BOARD THIS AREA WHERE STEP WAS REMOVED. INSTALL NEW HARDWOOD TRIM WITH 4" CARPET BASE. SEE K/A4.2 SIM


\\FRED\Projects\DRAWINGS\CHURCH\ESTES\Lakeridge 1.3.4 & (510-1409)\ROSTRUMAS-BUILT.dwg 05 Jun 2019 3:28pm

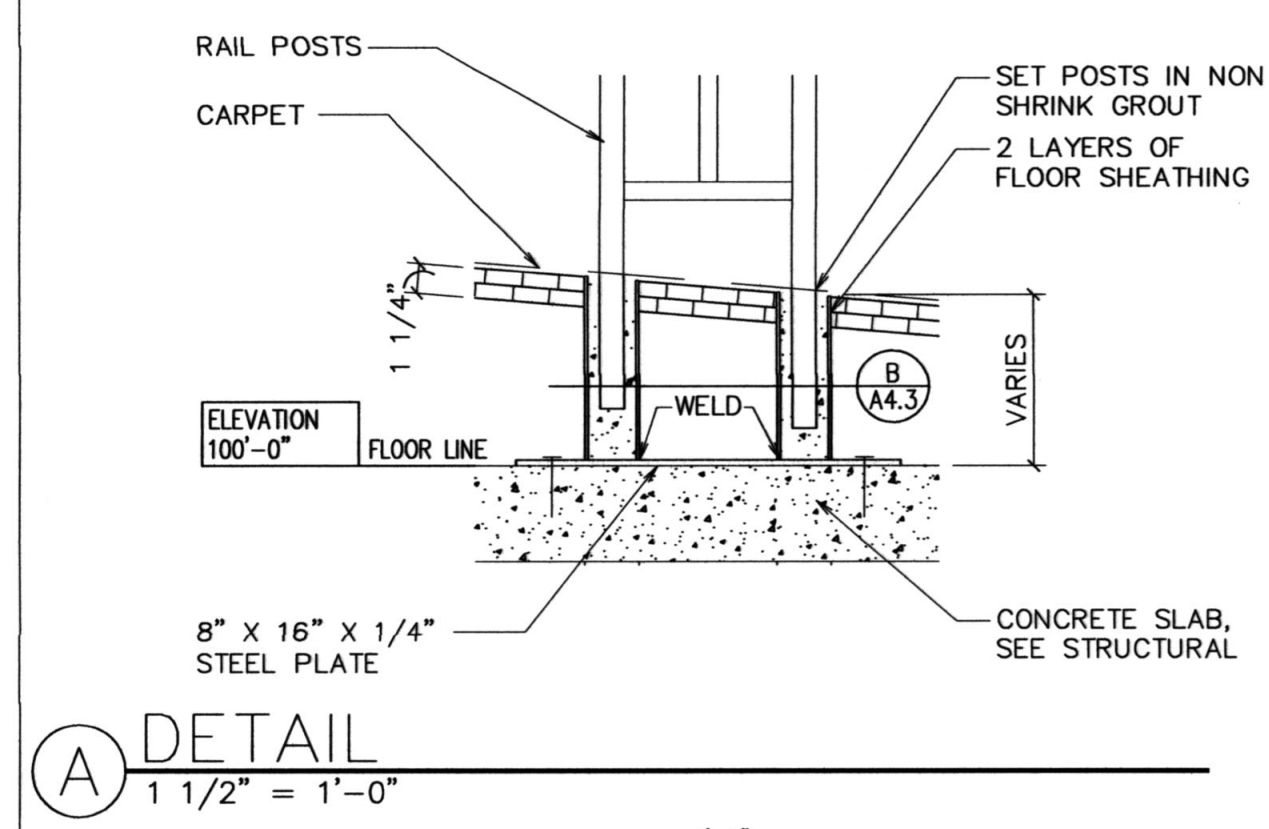


(A) DETAIL
1 1/2" = 1'-0"

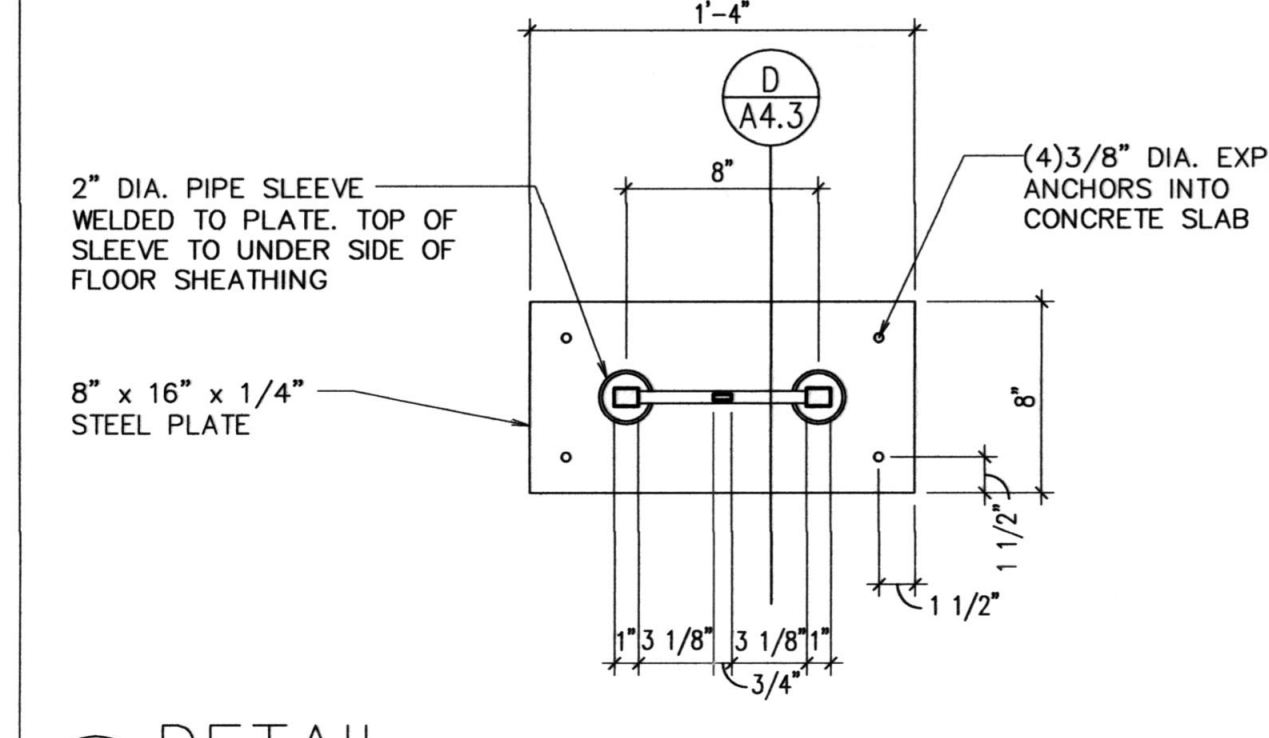


(B) DETAIL
1 1/2" = 1'-0"

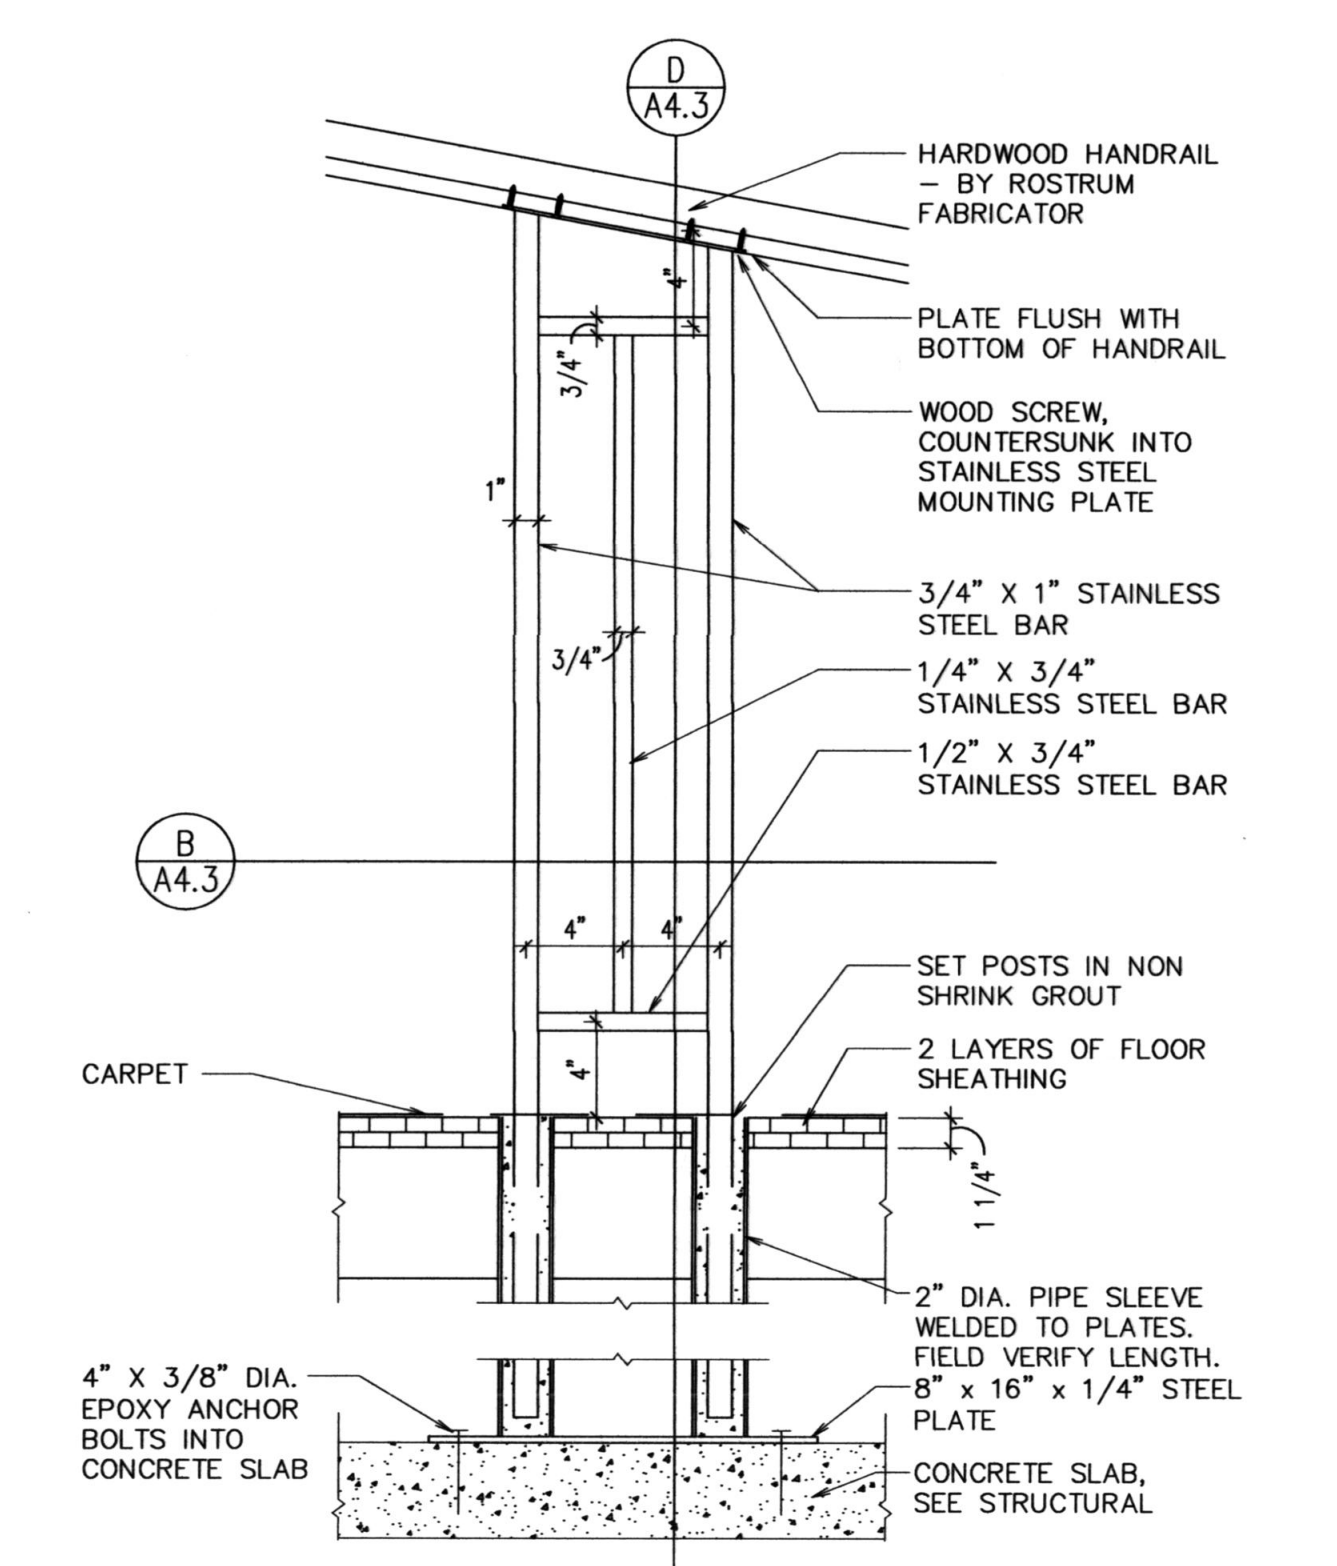


(C) DETAIL
1 1/2" = 1'-0"

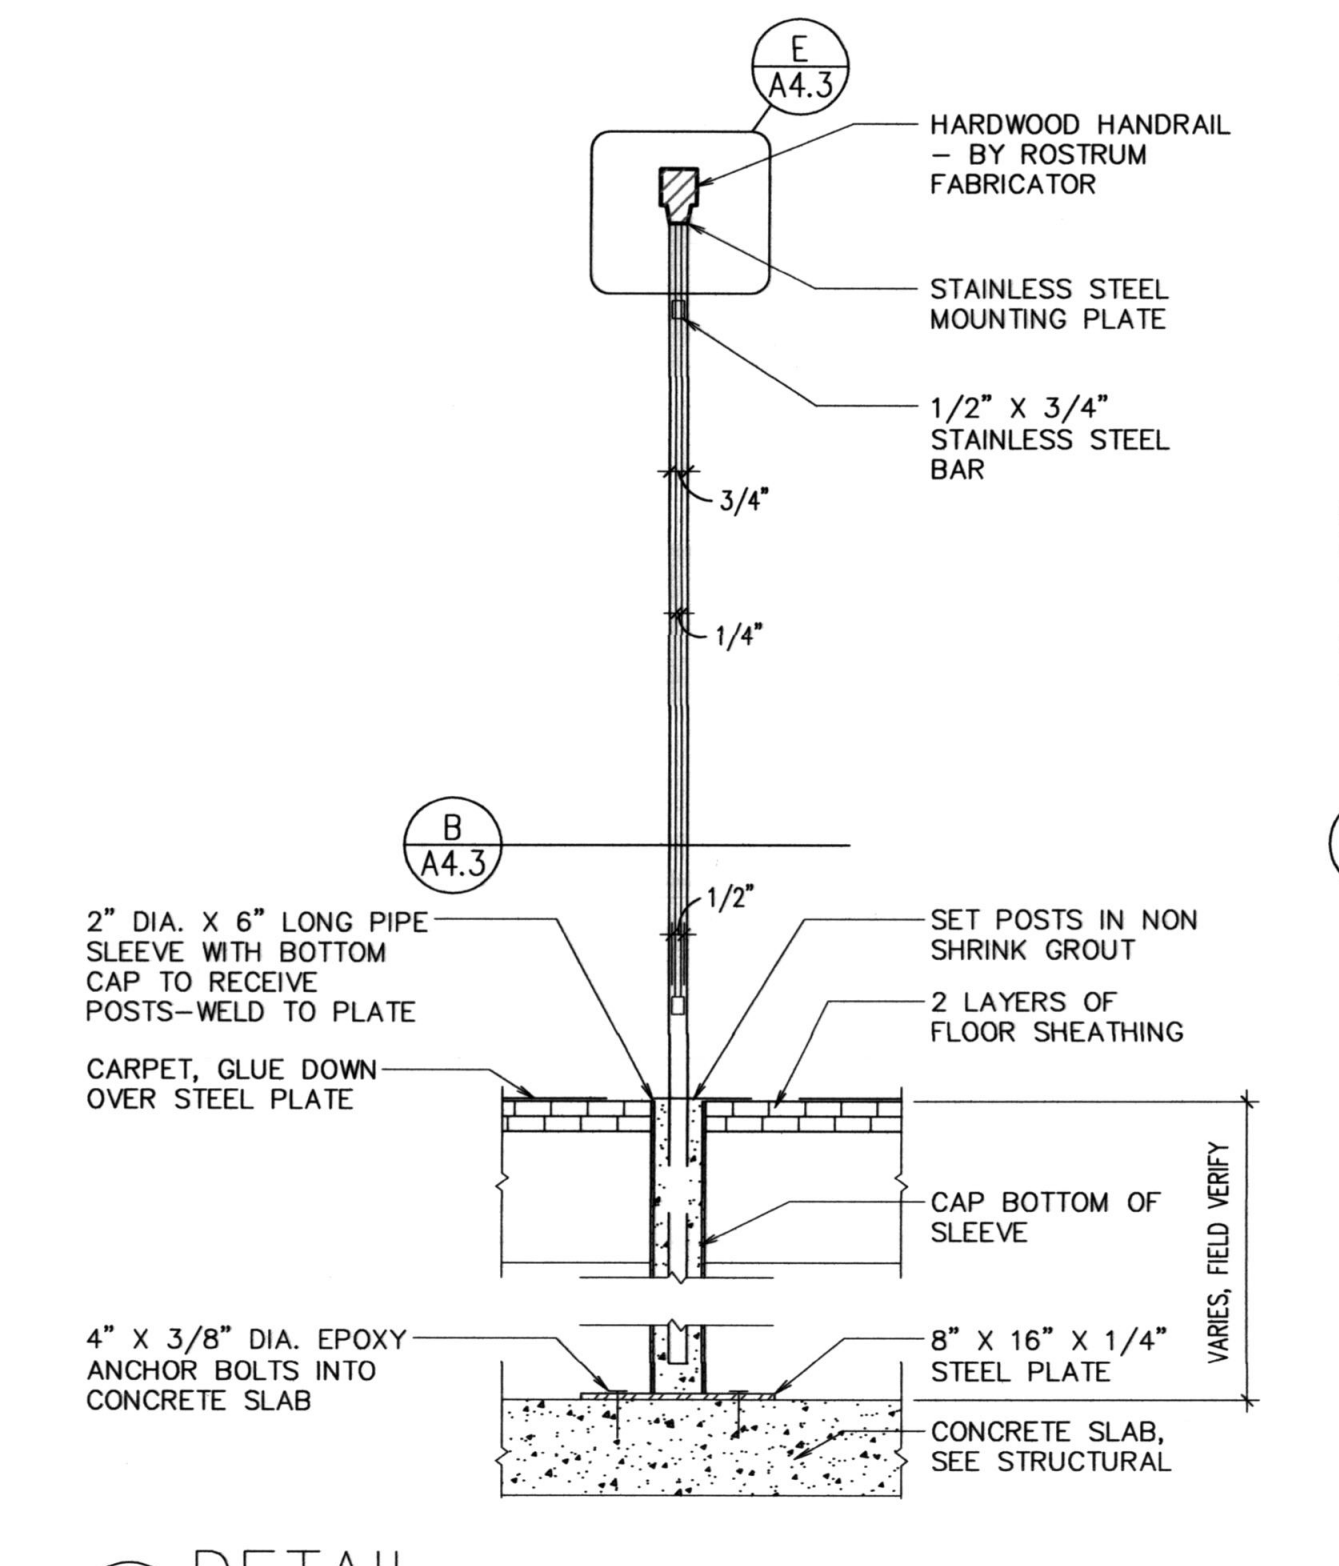


(D) DETAIL
1 1/2" = 1'-0"

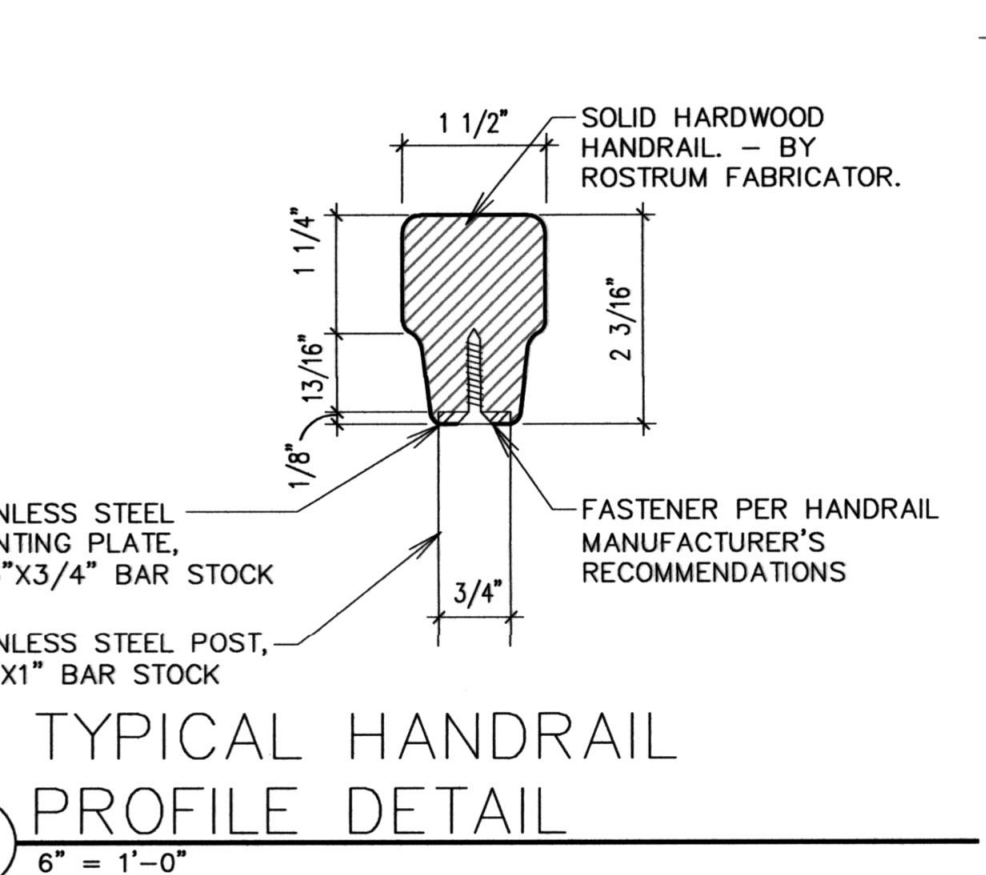


TYPICAL HANDRAIL PROFILE DETAIL
6" = 1'-0"

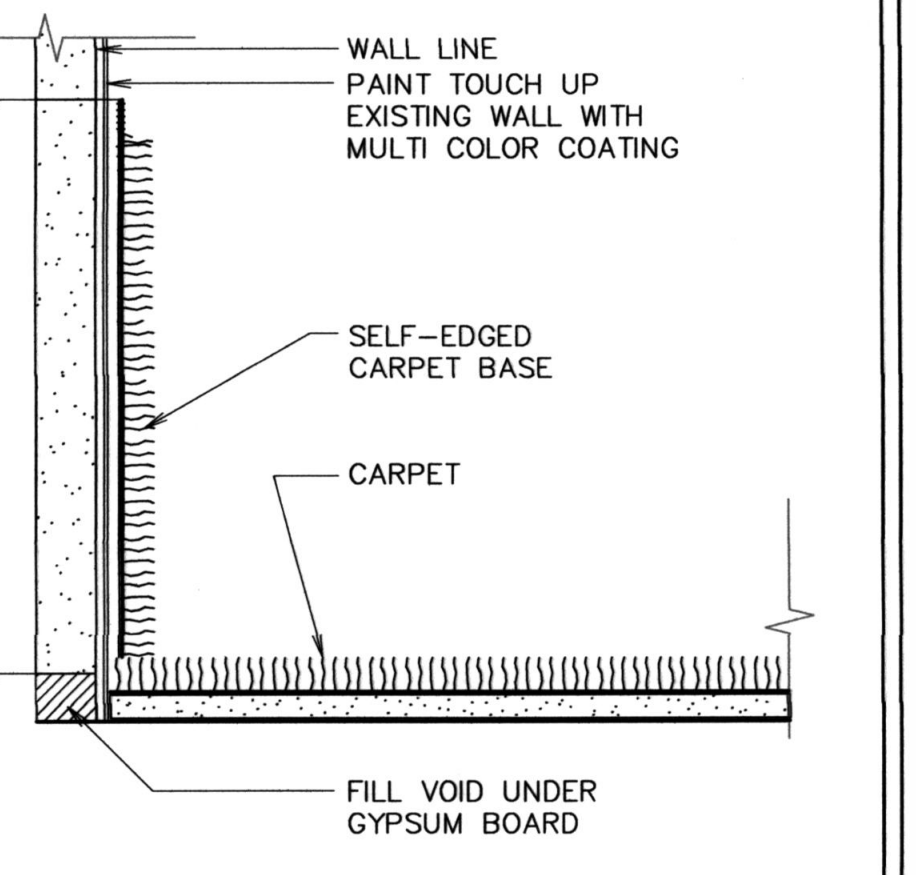

(G) CARPET BASE DETAIL
6" = 1'-0"

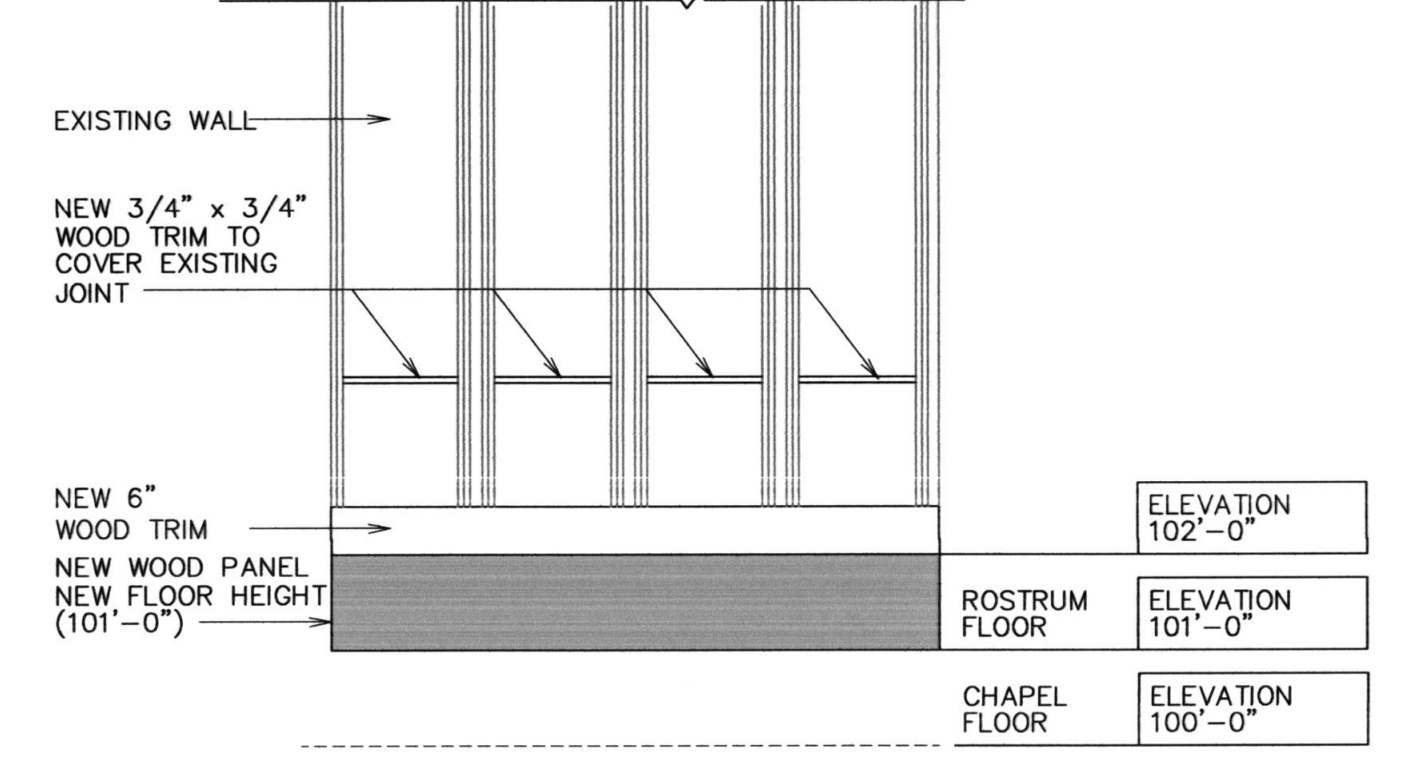


(J) ELEVATION
NTS

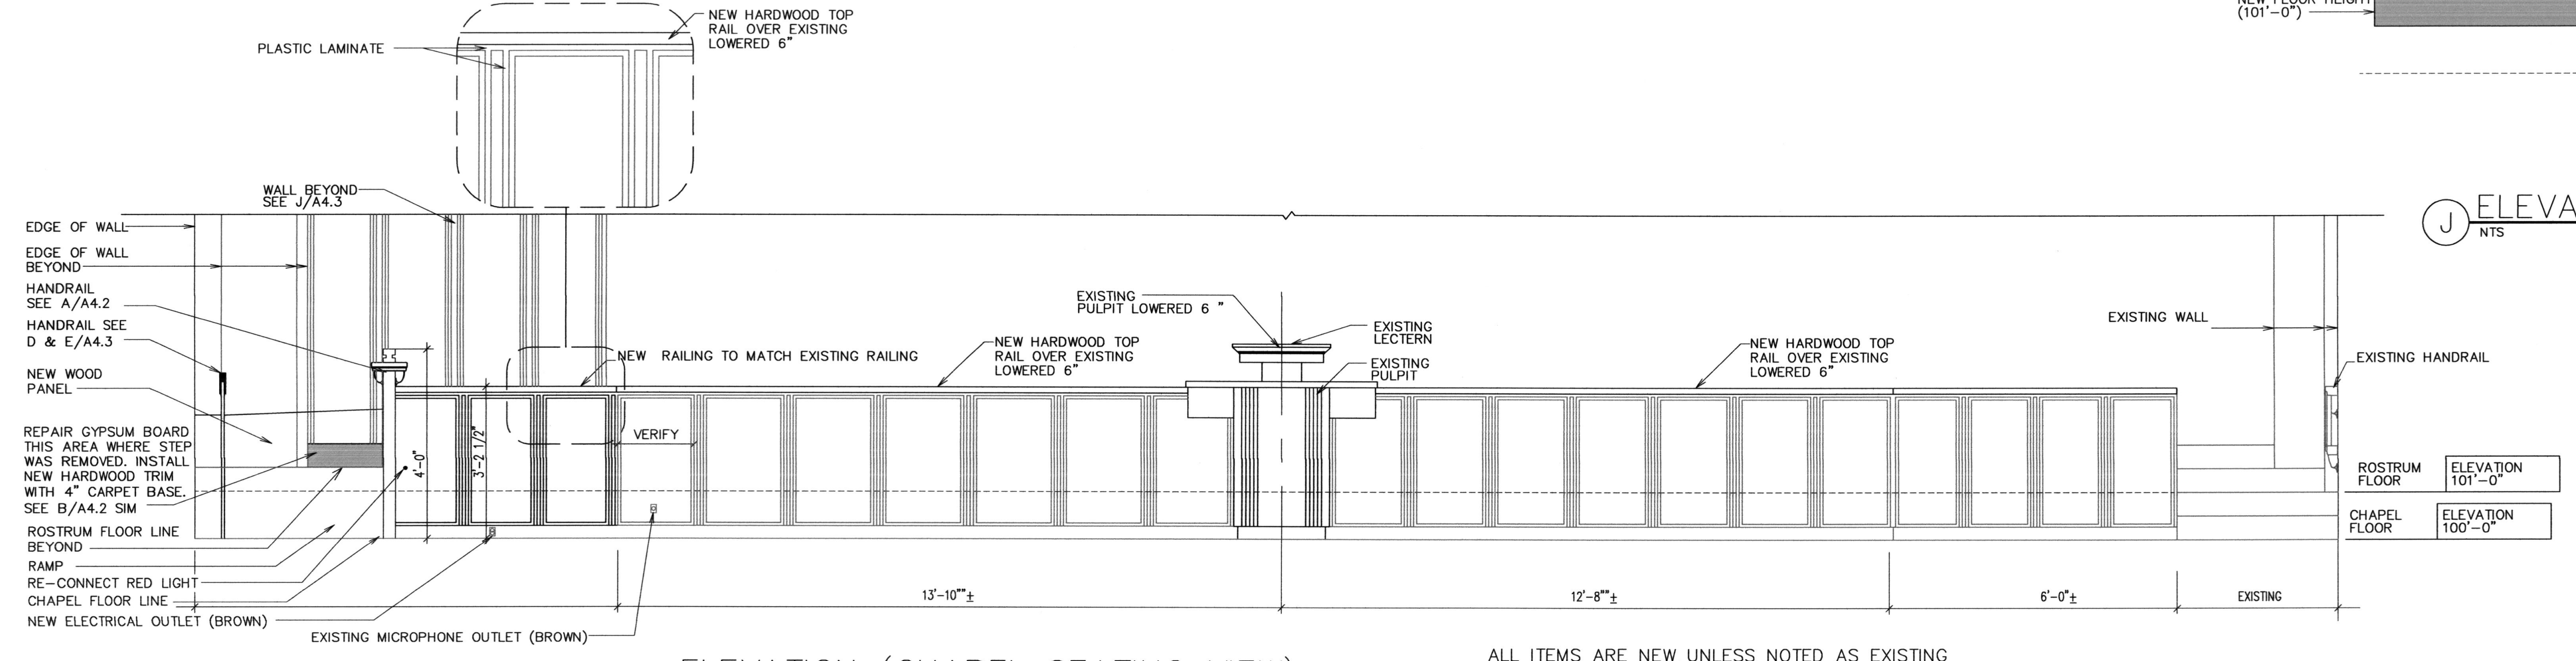

(H) ELEVATION (CHAPEL SEATING VIEW)
NTS


ALL ITEMS ARE NEW UNLESS NOTED AS EXISTING

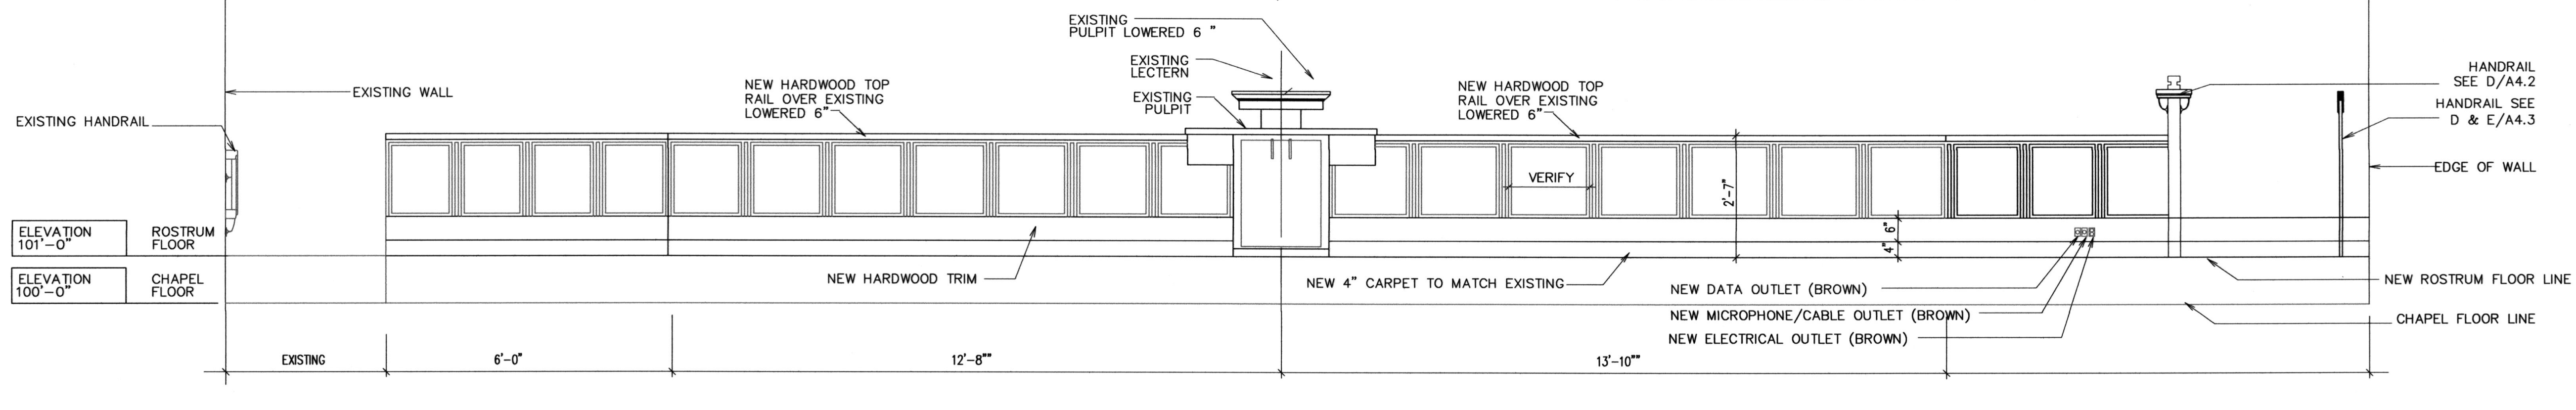

(J) ELEVATION (ROSTRUM SEATING VIEW)
NTS

ALL ITEMS ARE NEW UNLESS NOTED AS EXISTING

Architect / Engineer:
KNELL ARCHITECTS, P.C.
45 EAST 300 NORTH, PROVO, UTAH 84606
PHONE: (801) 375-6844 FAX: (801) 377-8061

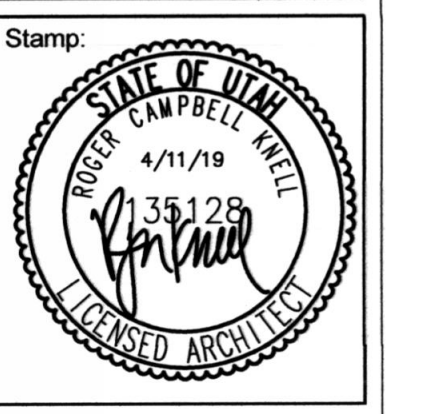

Stamp:
LAKERIDGE 1,3,4
OREM UT LAKERIDGE
158 EAST 1100 SOUTH
OREM, UTAH

Project for:
THE CHURCH OF JESUS CHRIST OF LATTER-DAY SAINTS


ROSTRUM FLOOR	ELEVATION 101'-0"
CHAPEL FLOOR	ELEVATION 100'-0"

Project Number:
510140919010101
Plan Series:
R & I
Property Number:
510140919010101


Sheet Title:
ROSTRUM DETAILS

Sheet:
A4.3

\\FRED\Projects\DRAWINGS\CHURCH\SHITES\Lakeridge 1,3,4 & (510-1409)\ROSTRUMAS-BUILT.dwg 05 Jun 2019 3:28pm

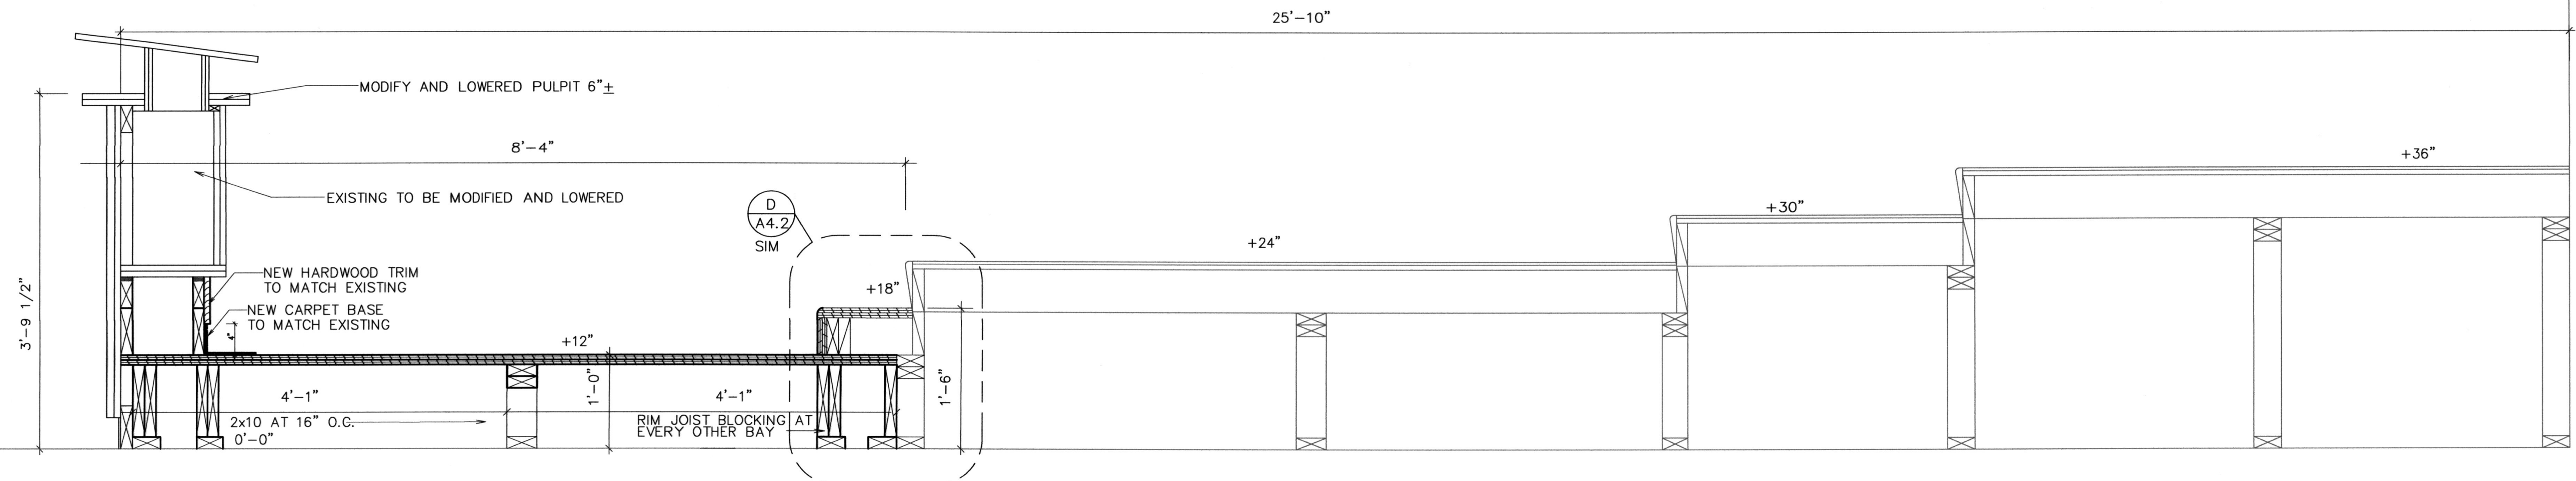


A NEW SECTION THRU ROSTRUM
1" = 1'-0"

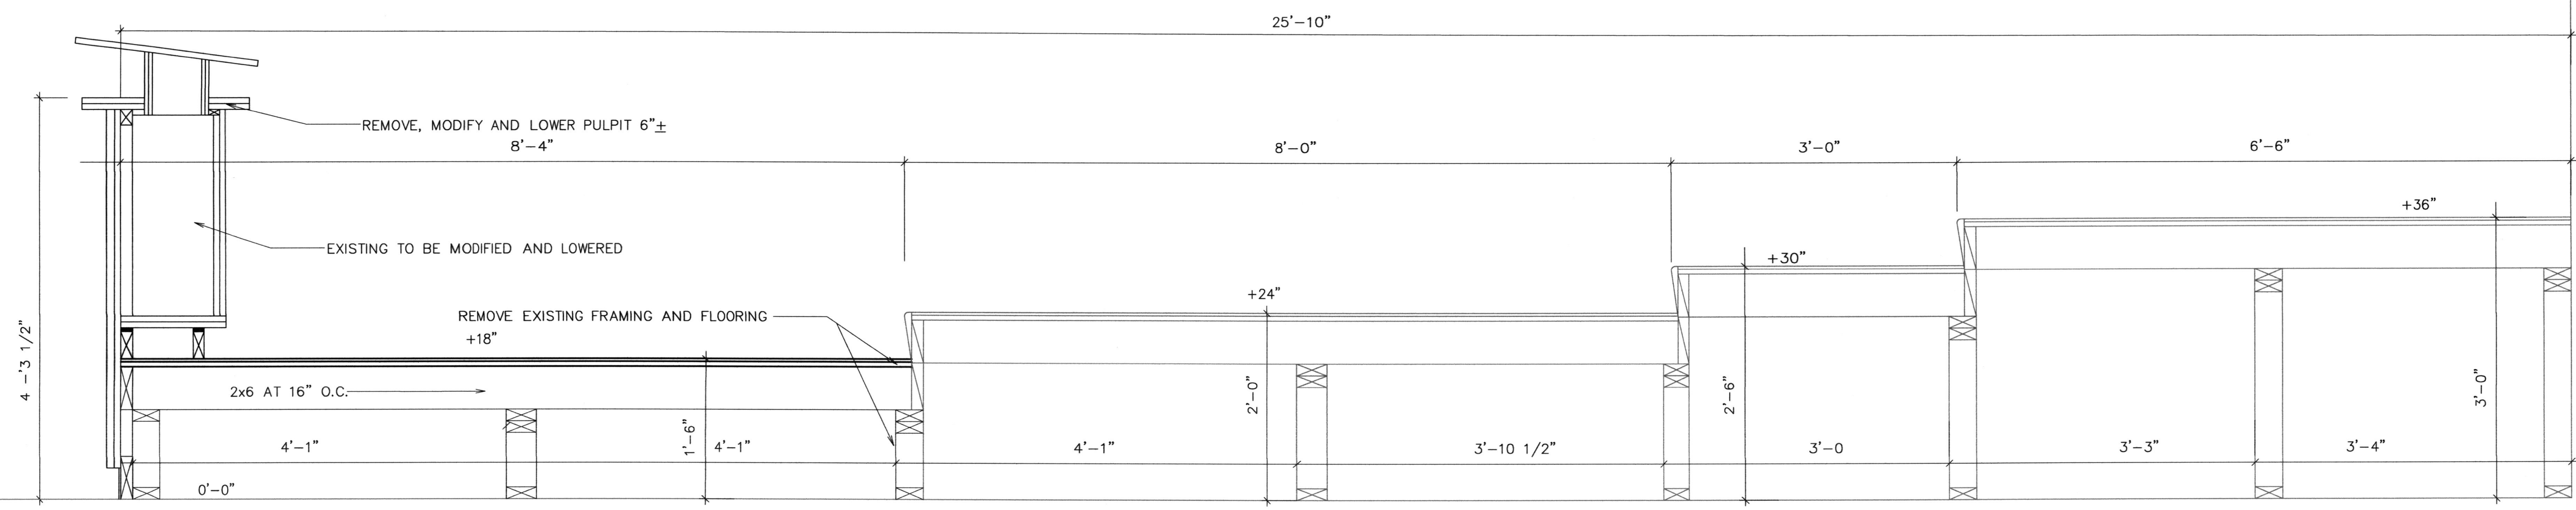

B EXISTING SECTION THRU ROSTRUM
1" = 1'-0"

Architect / Engineer:
KNELL ARCHITECTS, P.C.
45 EAST 300 NORTH, PROVO, UTAH 84606
PHONE: (800) 373-634 FAX: (800) 377-106

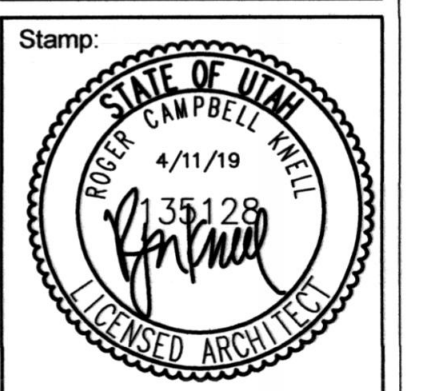

Project for:
LAKERIDGE 1,3,4
OREM UT LAKERIDGE
158 EAST 1100 SOUTH
OREM, UTAH


Project for:
THE CHURCH OF
JESUS CHRIST
OF LATTER-DAY SAINTS

Project Number:
510140919010101
Plan Series:
R & I
Property Number:
510140919010101


Sheet Title:
ROSTRUM
DETAILS

Sheet:
A4.4


\\FRED\Projects\DRAWINGS\CHURCHSITES\Lakeridge 1,3,4 & (510-1409)\ROSTRUMAS-BUILT.dwg 05 Jun 2019 3:28pm

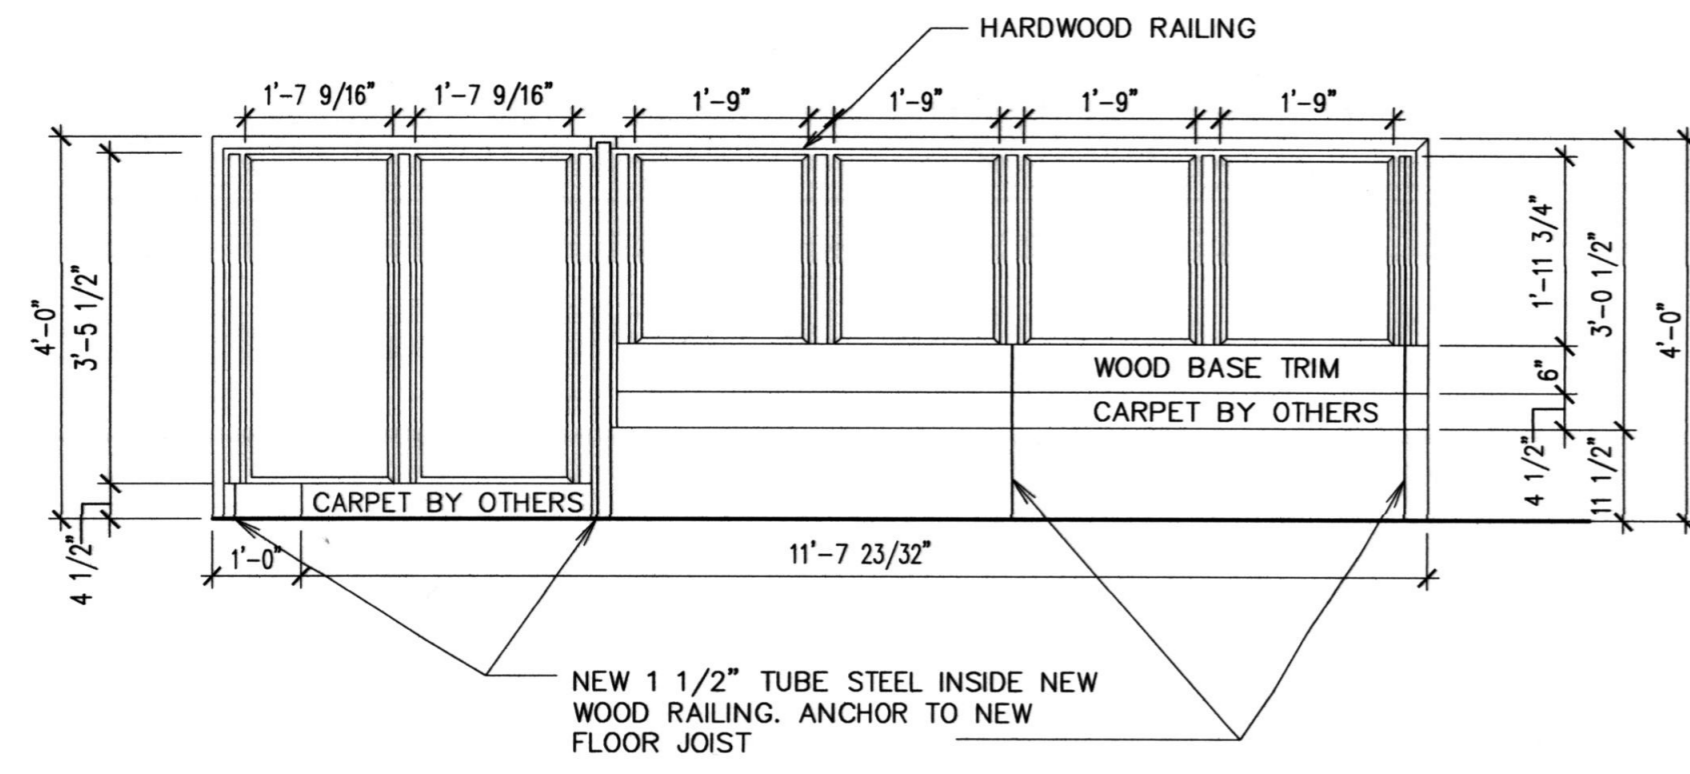


③ ELEVATION (ROSTRUM SEATING VIEW)
N.T.S.

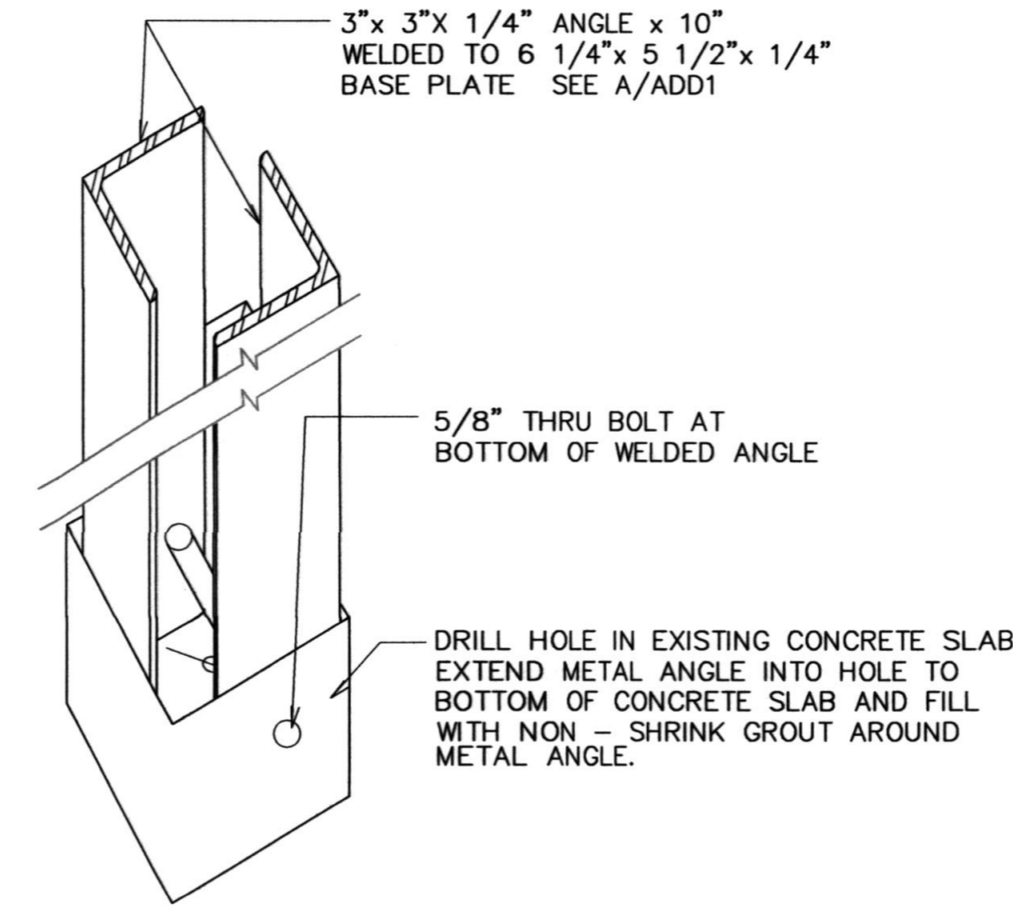

Ⓑ NEWEL ANCHOR
NOT TO SCALE

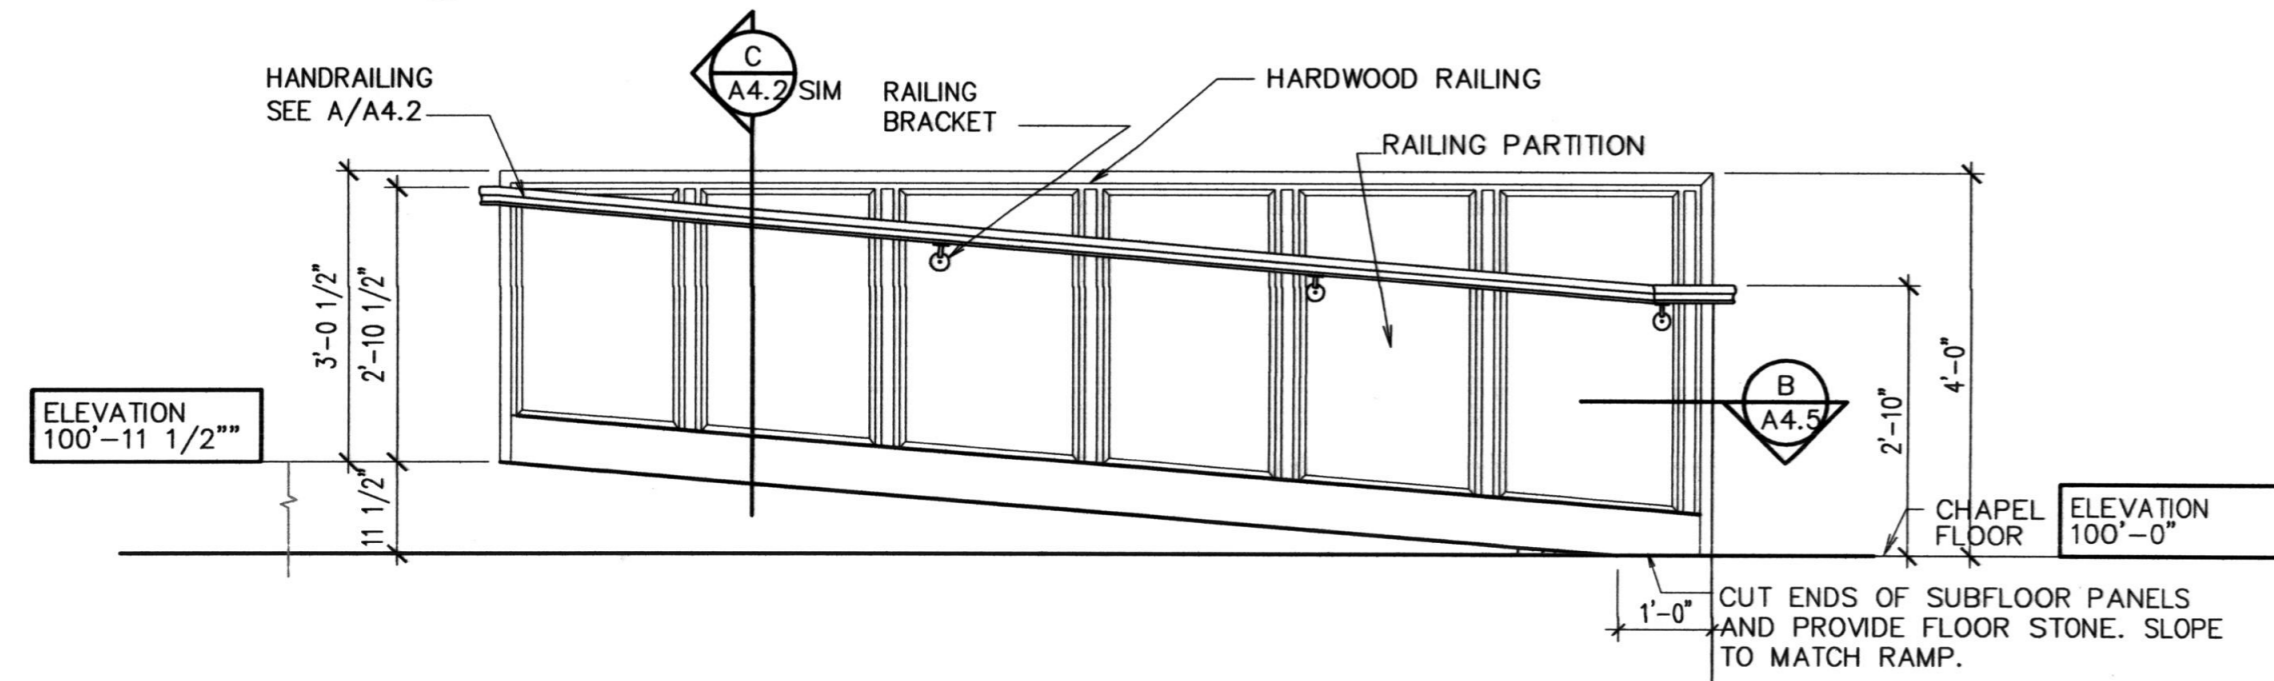

① ELEVATION (ROSTRUM RAIL/RAMP VIEW)
N.T.S.

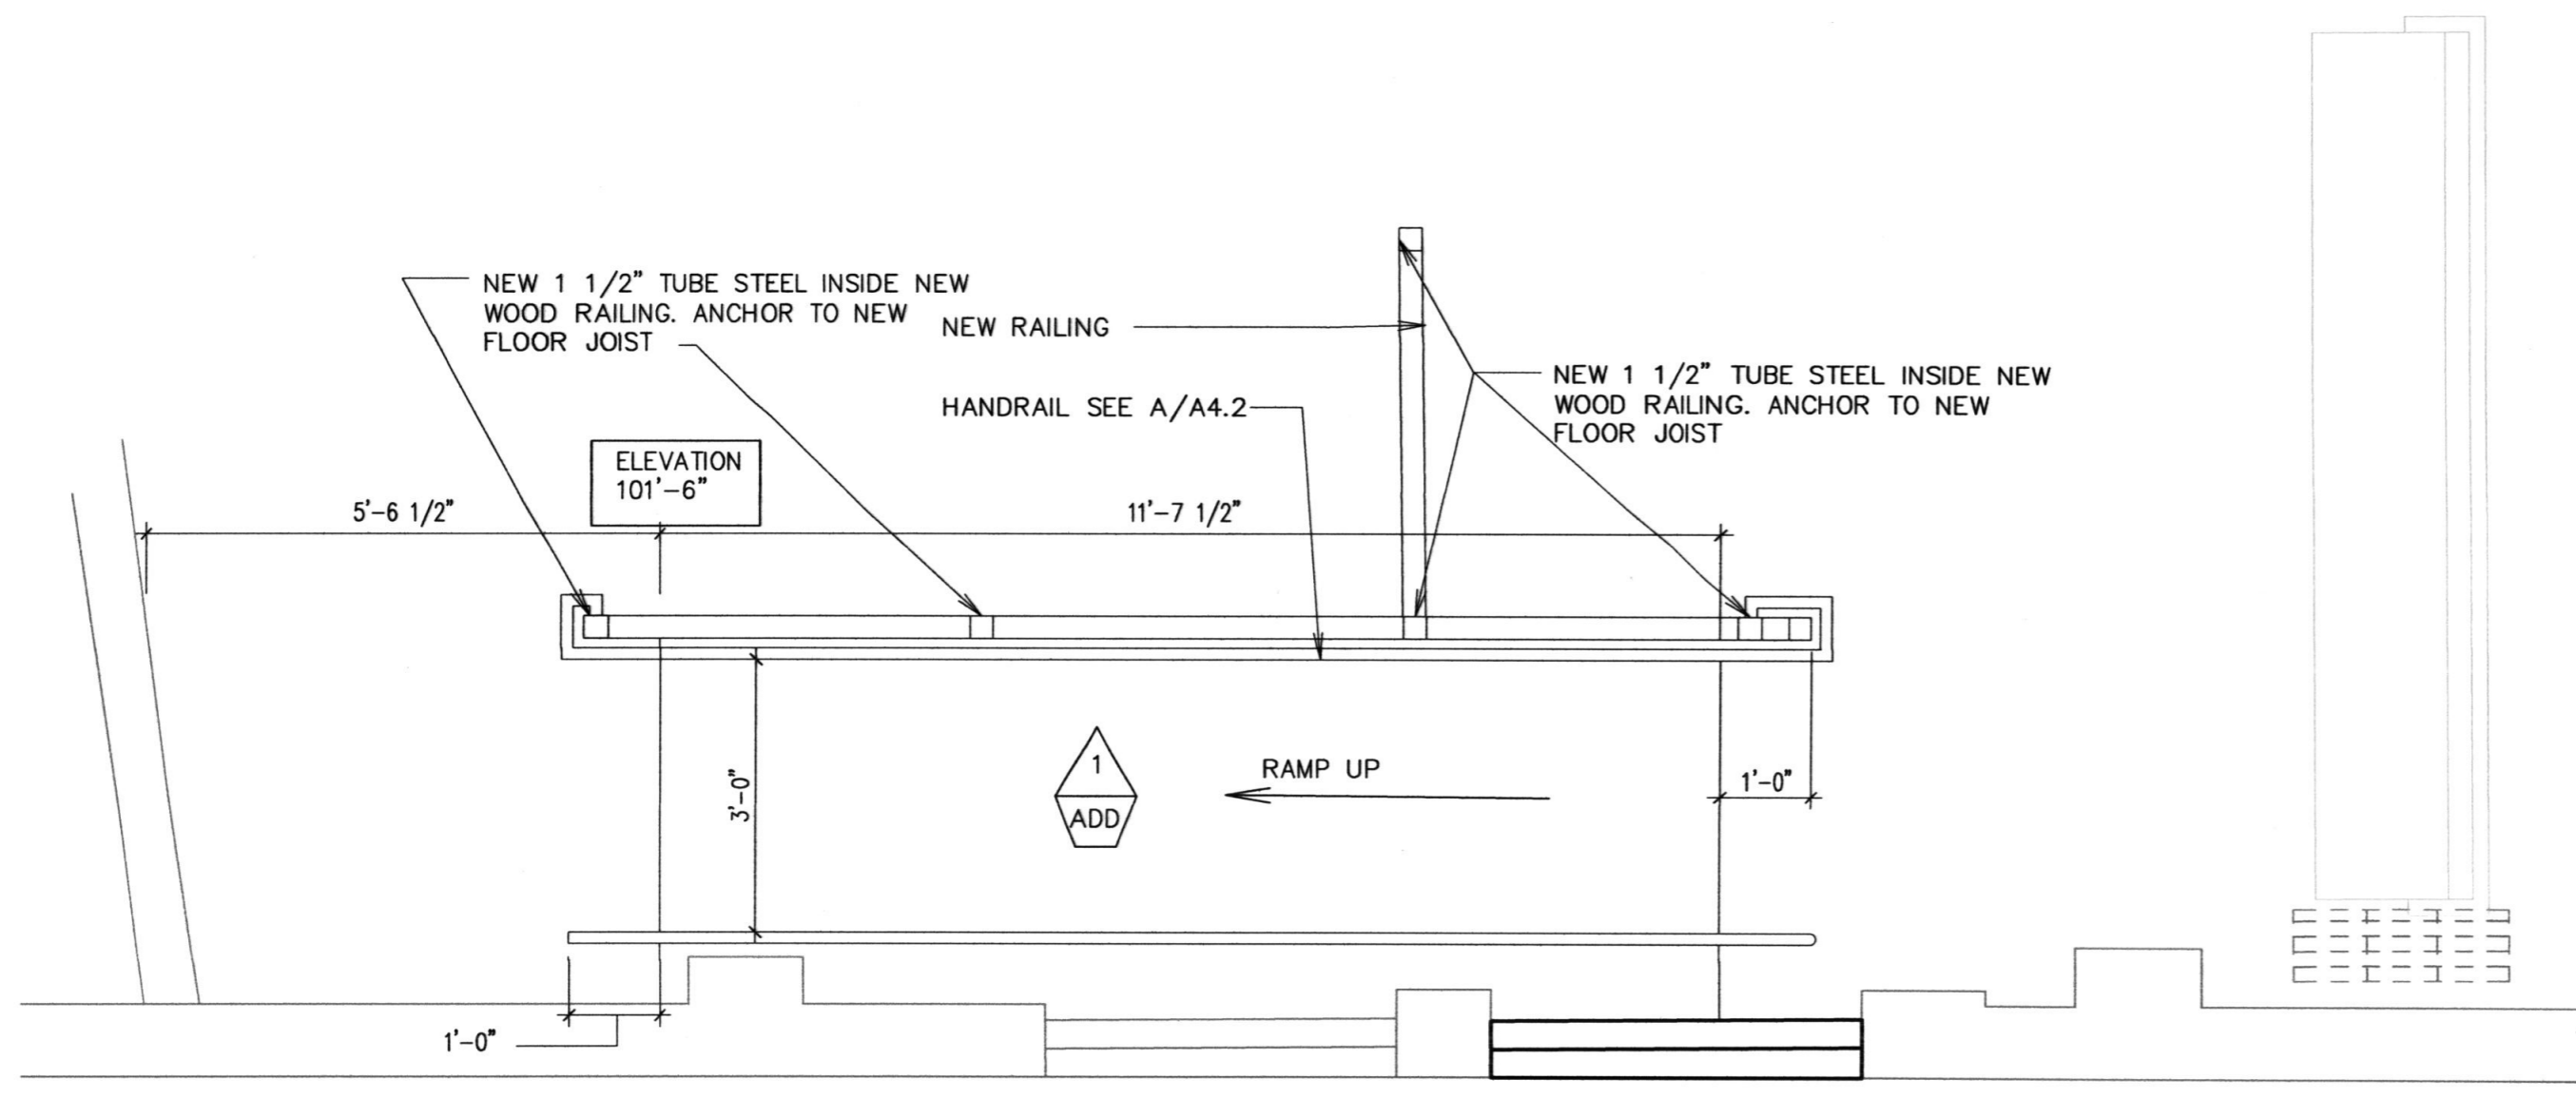


② RAMP
N.T.S.

Architect / Engineer:

KNELL ARCHITECTS, P.C.

45 EAST 300 NORTH, PROVO, UTAH 84606
PHONE: (800) 375-634 FAX: (800) 377-806

Stamp:

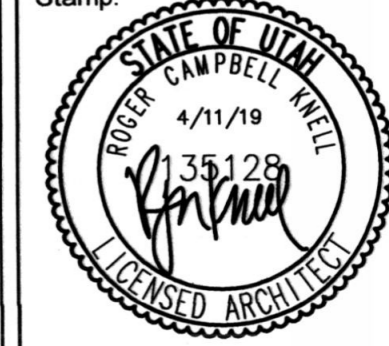

LAKERIDGE 1,3,4
OREM UT LAKERIDGE

158 EAST 1100 SOUTH
OREM, UTAH

Project for:

THE CHURCH OF
JESUS CHRIST
OF LATTER-DAY SAINTS

\\FRED\Projects\DRAWINGS\CHURCHSITES\Lakeridge 1,3,4 & (510-1409)\ROSTRUMAS-BUILD.dwg 05 Jun 2019 3:28pm

Project Number:
510140919010101
Plan Series:
R & I
Property Number:
510140919010101

Sheet Title:

ROSTRUM
DETAILS

Sheet:

A4.5