OREM PARK 1, 4, 10

50 SOUTH 750 WEST OREM, UTAH

OWNER:

THE CHURCH OF JESUS CHRIST OF LATTER-DAY SAINTS LYNN ADAMS, FACILITIES MANAGER

OREM CENTRAL FM GROUP 140 NORTH 400 WEST P.O. BOX 1497 OREM, UT 84097

PH. (801) 222-3130 FAX (801) 222-3132

ARCHITECT:

RVA ARCHITECTS, INC. TRAVIS DANCE, PROJECT ARCHITECT

32 W. CENTER ST., SUITE 203 PROVO, UTAH 84601

PH. (801) 374-2100

CODE INFORMATION

EXISTING BUILDING

FIRE PROTECTION:

OCCUPANCY:


A-3 TYPE CONSTRUCTION: TYPE V, 1 HOUR FIRE EXTING.

APPLICABLE CODES:


2015-IBC


INDEX TO DRAWINGS


A0	COVER SHEET	
	ARCHITECTURAL	
A1.1	DEMOLITION & REMODEL FLOOR PLANS,	
	CEILING PLAN & DETAILS	

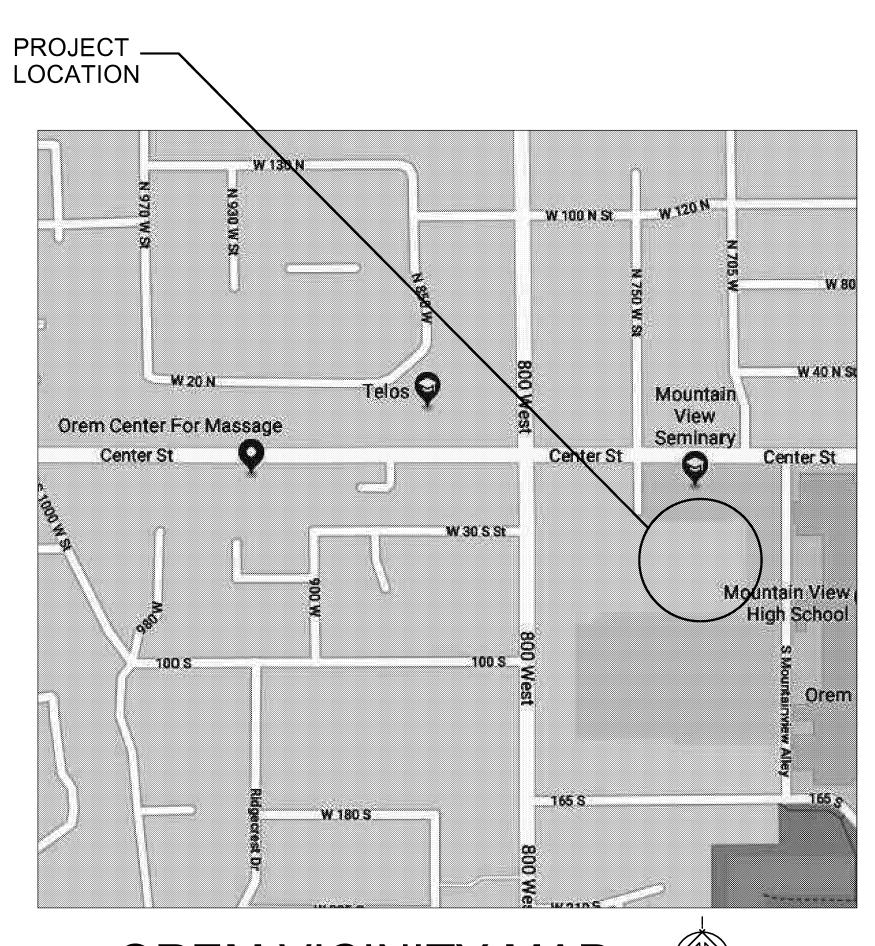




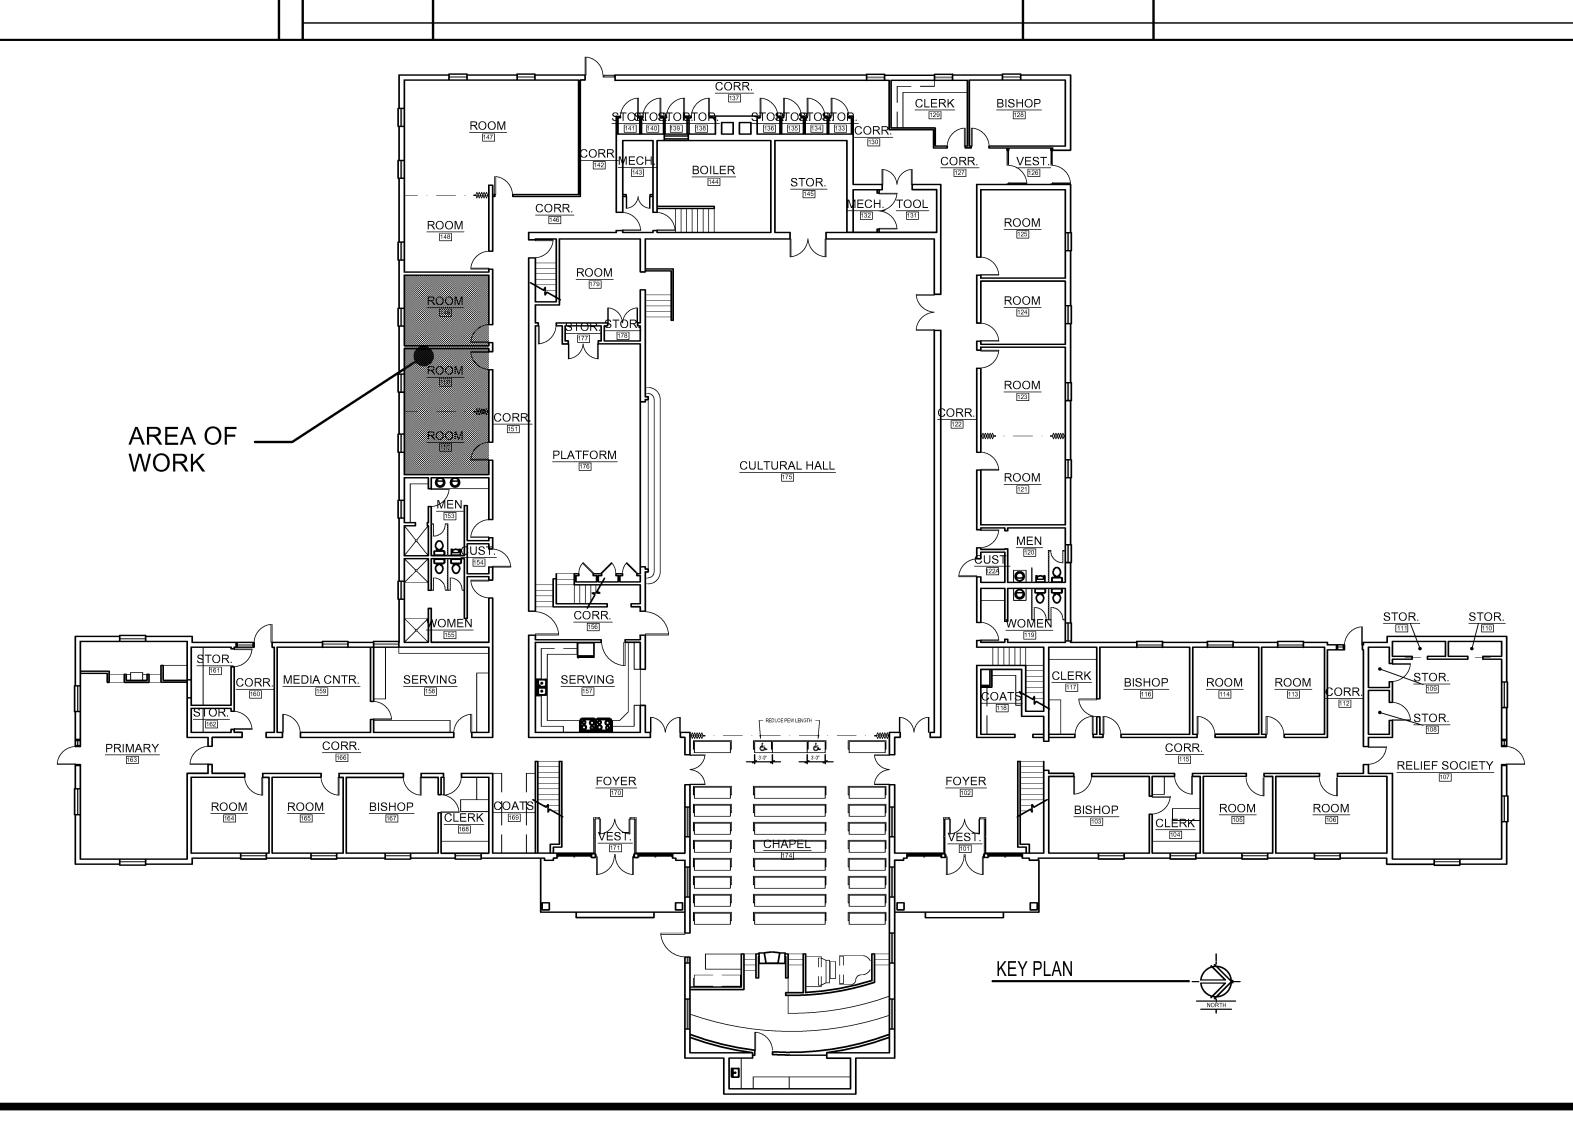

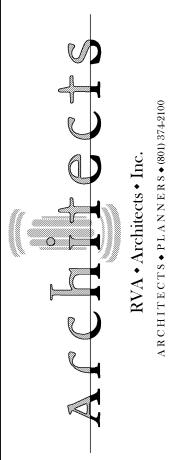

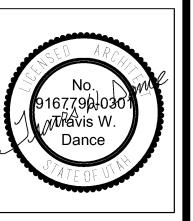

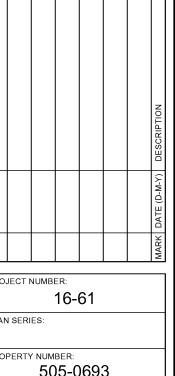

505-0693 05/03/2018 **COVER SHEET**

A0

