
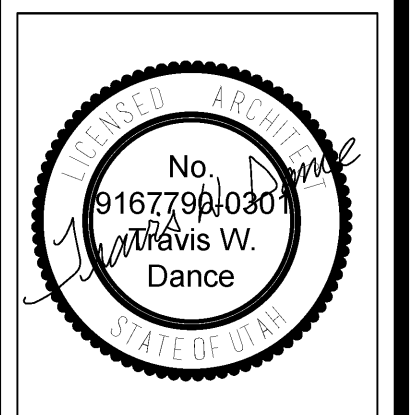


PROJECTION SCREEN ADDITION FOR

SUNSET HEIGHTS 4, 6, 8

500 SOUTH 600 WEST
OREM, UTAH

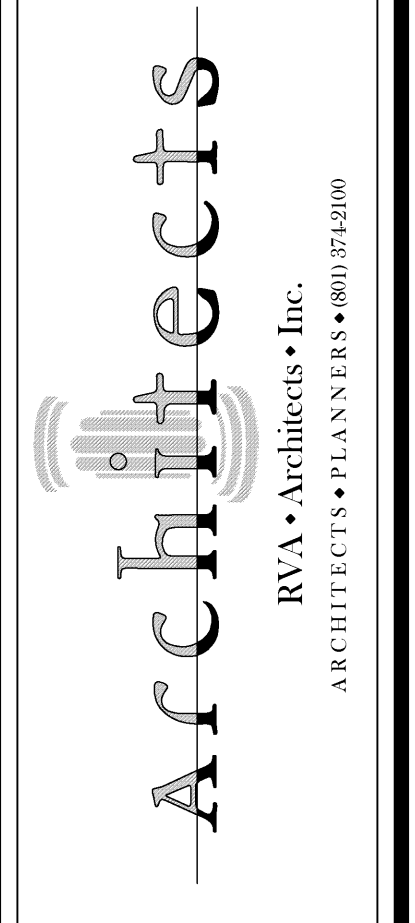

OWNER:

THE CHURCH OF JESUS CHRIST
OF LATTER-DAY SAINTS
LYNN ADAMS, PROJECT MANAGER

OREM CENTRAL FM GROUP
140 NORTH 400 WEST P.O. BOX 1497
OREM, UT 84097

PH. (801) 222-3130

ARCHITECT:

RVA ARCHITECTS, INC.
TRAVIS DANCE, PROJECT ARCHITECT

32 W. CENTER ST., SUITE 203
PROVO, UTAH 84601

PH. (801) 374-2100

INDEX TO DRAWINGS

A0	COVER SHEET		
ARCHITECTURAL			
A1.1	CEILING DEMOLITION & REMODEL PLANS		
A1.2	SECTIONS & DETAILS		


CODE INFORMATION

EXISTING BUILDING

OCCUPANCY: A-3
TYPE CONSTRUCTION: TYPE V, 1 HOUR
FIRE PROTECTION: FIRE EXTING.

APPLICABLE CODES: 2015-IBC,
2014 NEC

PROJECT LOCATION

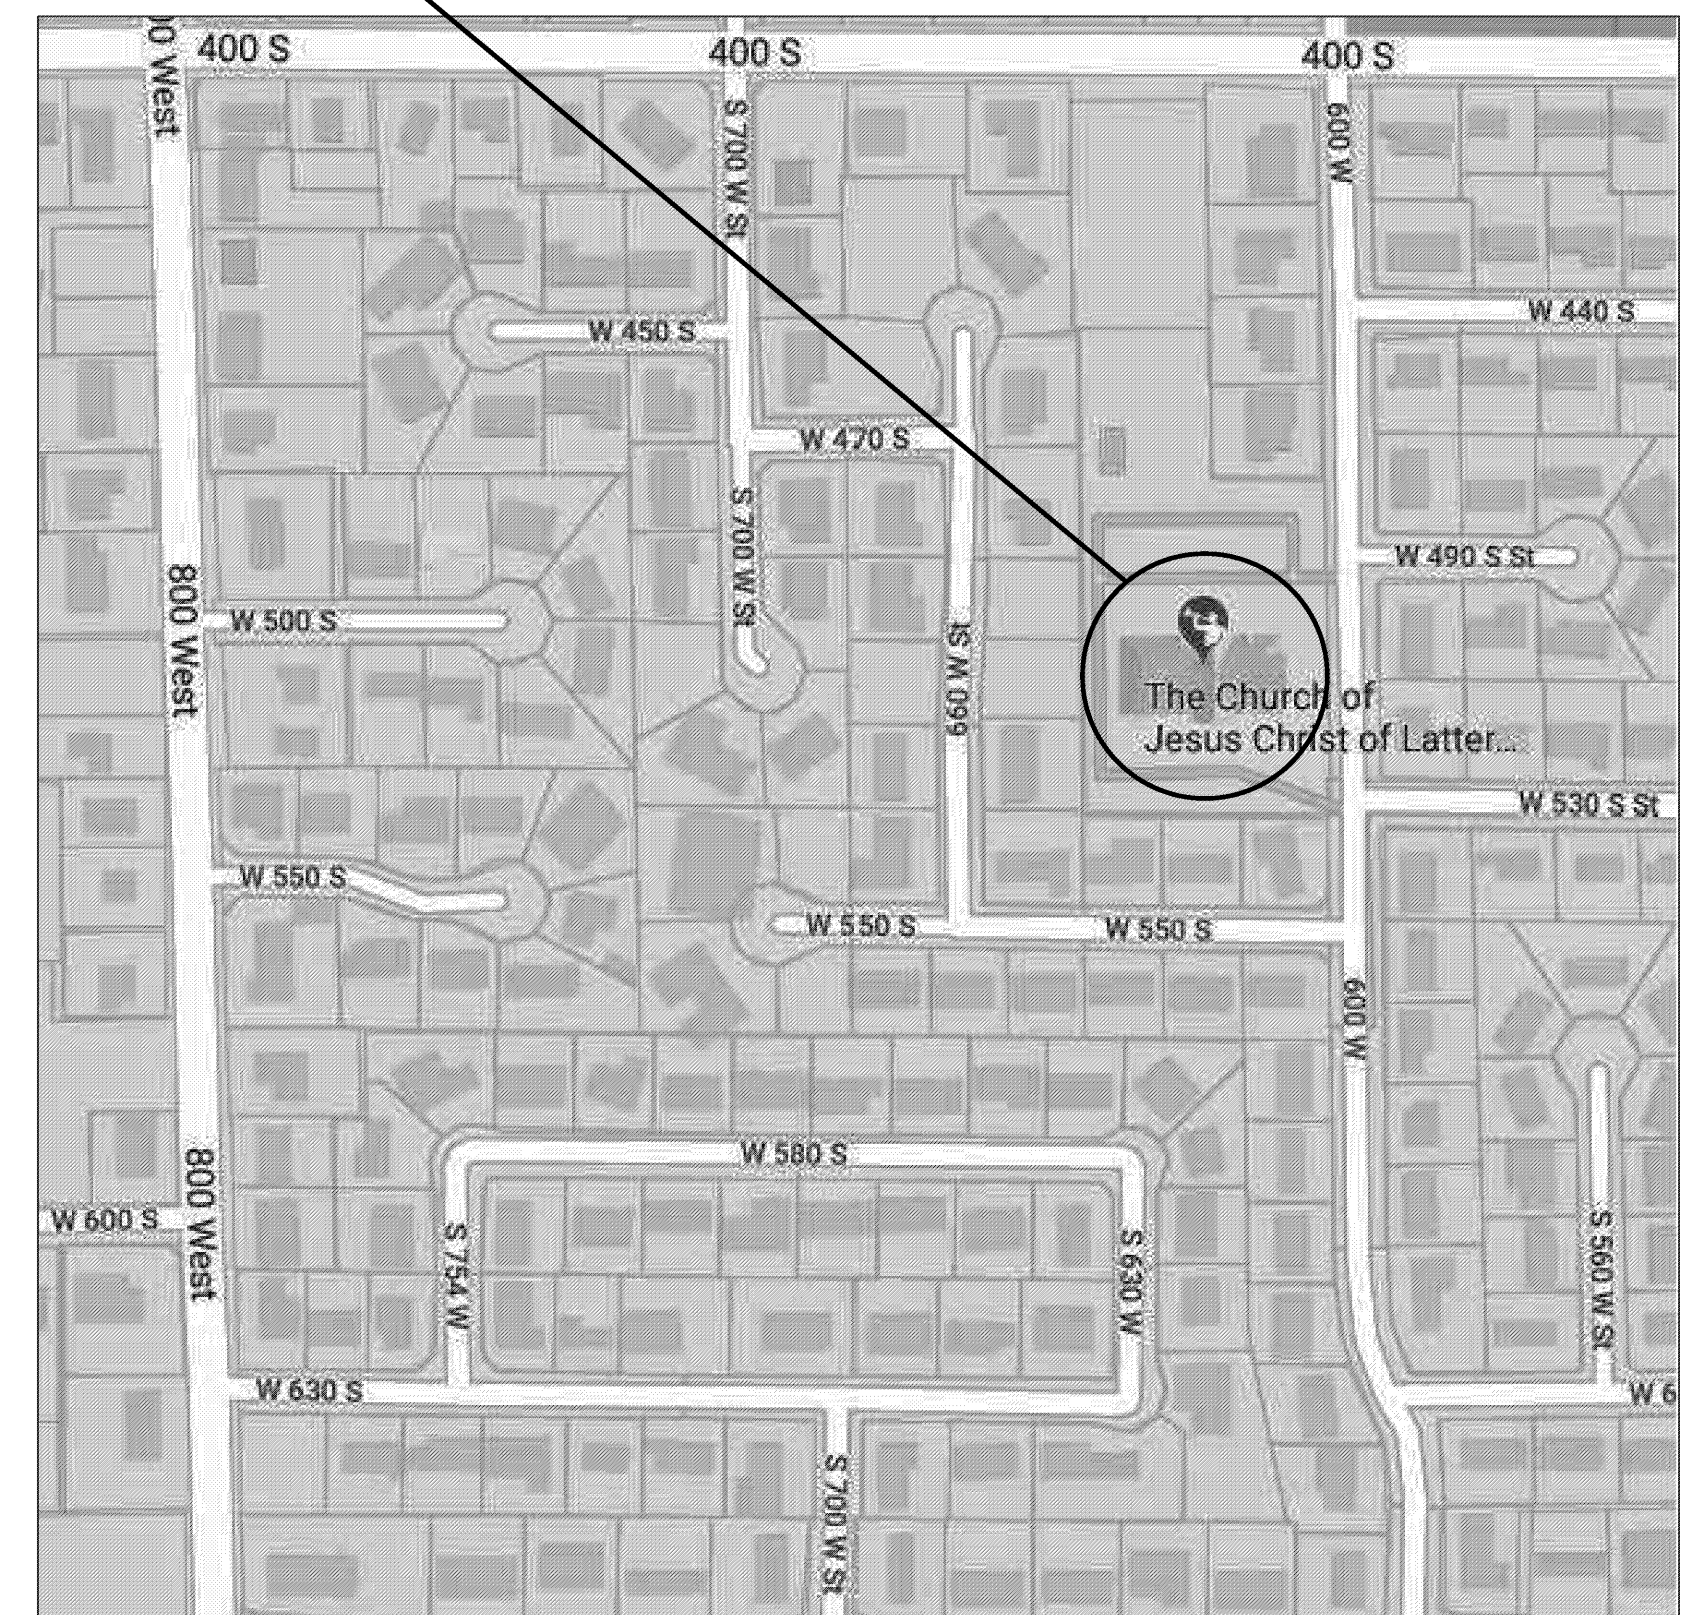

OREM VICINITY MAP


PROJECTION SCREEN ADDITION
FOR
SUNSET HEIGHTS 4, 6, 8
500 SOUTH 600 WEST
OREM, UTAH

PROJECT FOR
THE CHURCH OF
JESUS CHRIST
OF LATTER-DAY SAINTS

MARK	DATE (DAY)	DESCRIPTION

PROJECT NUMBER: 17-05
PLAN SERIES:
PROPERTY NUMBER: 532-6028
DATE: 07/16/2018
SHEET TITLE: COVER SHEET

SHEET:
A0

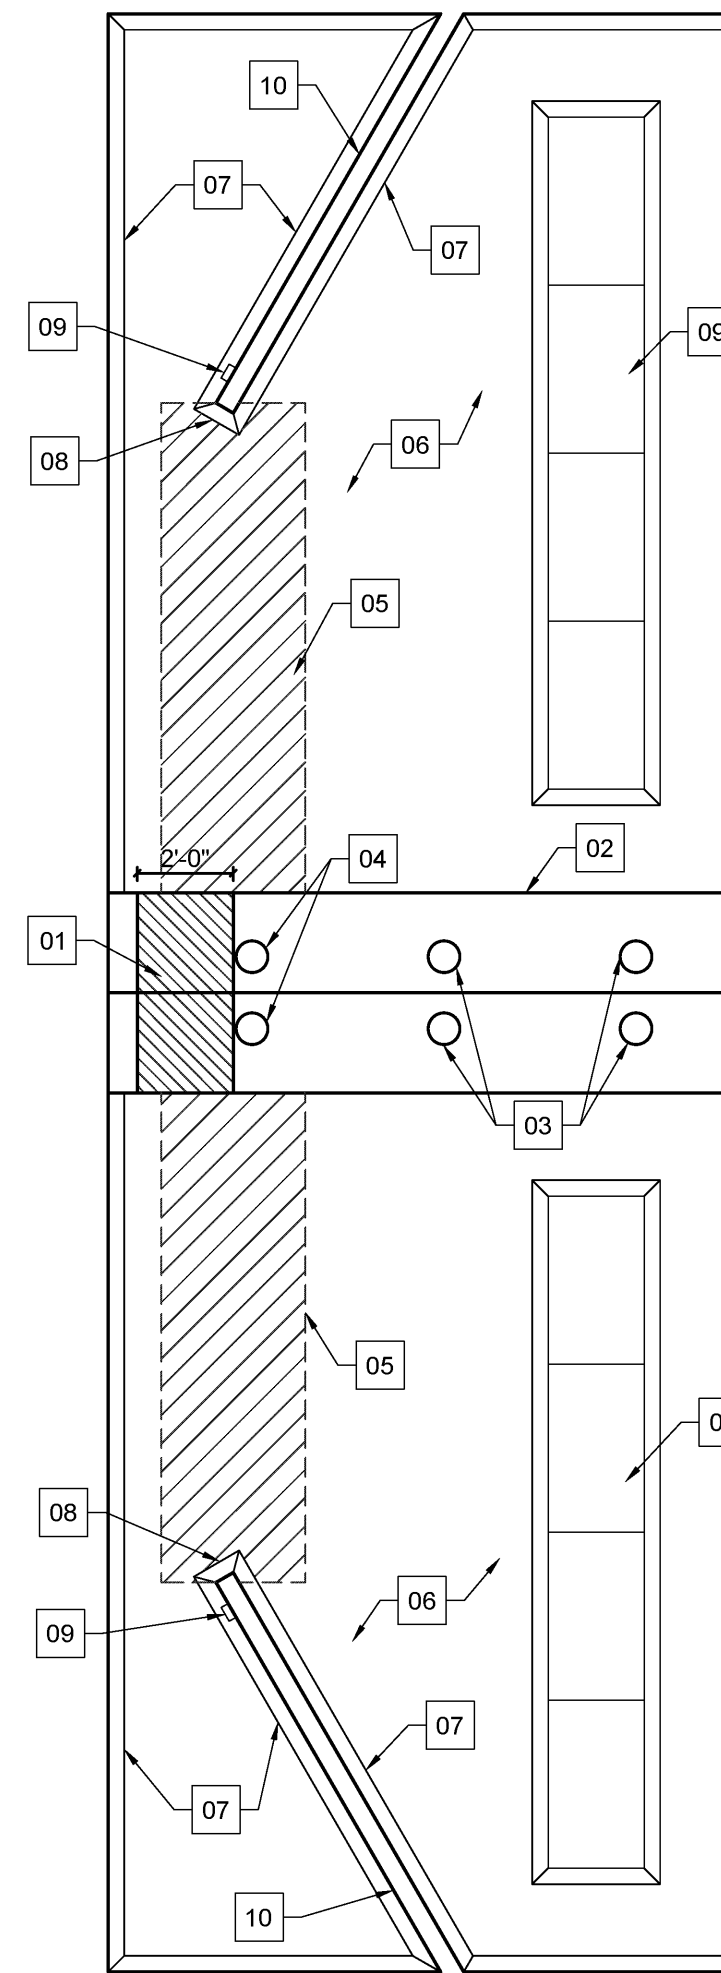

KEYED NOTES:



- 01 REMOVE PORTION OF EXISTING SPEAKER ENCLOSURE.
- 02 EXISTING SPEAKER ENCLOSURE TO REMAIN.
- 03 EXISTING SPEAKER TO REMAIN.
- 04 RELOCATE EXISTING SPEAKER AS NECESSARY TO ACCOMMODATE NEW WALL.
- 05 REMOVE PORTION OF EXISTING DRYWALL CEILING TO ACCOMMODATE BLOCKING INSTALLATION. REMOVE AND REINSTALL EXISTING BATT INSULATION.
- 06 EXISTING CEILING TO REMAIN.
- 07 EXISTING WOOD CROWN MOLDING TO REMAIN.
- 08 MODIFY EXISTING CROWN MOLDING AS NECESSARY AT NEW WALL.
- 09 EXISTING LIGHT FIXTURES TO REMAIN.
- 10 EXISTING ORGAN SPEAKER SCREEN WALL TO REMAIN.

GENERAL NOTES:

1. REMOVE AND REINSTALL ROSTRUM PEWS AS NECESSARY TO ACCOMMODATE CONSTRUCTION ACTIVITIES.
2. PROTECT ALL CHAPEL FURNISHINGS FROM DUST OR DAMAGE.

CHAPEL CEILING DEMOLITION PLAN

SCALE: 1/2" = 1'-0"

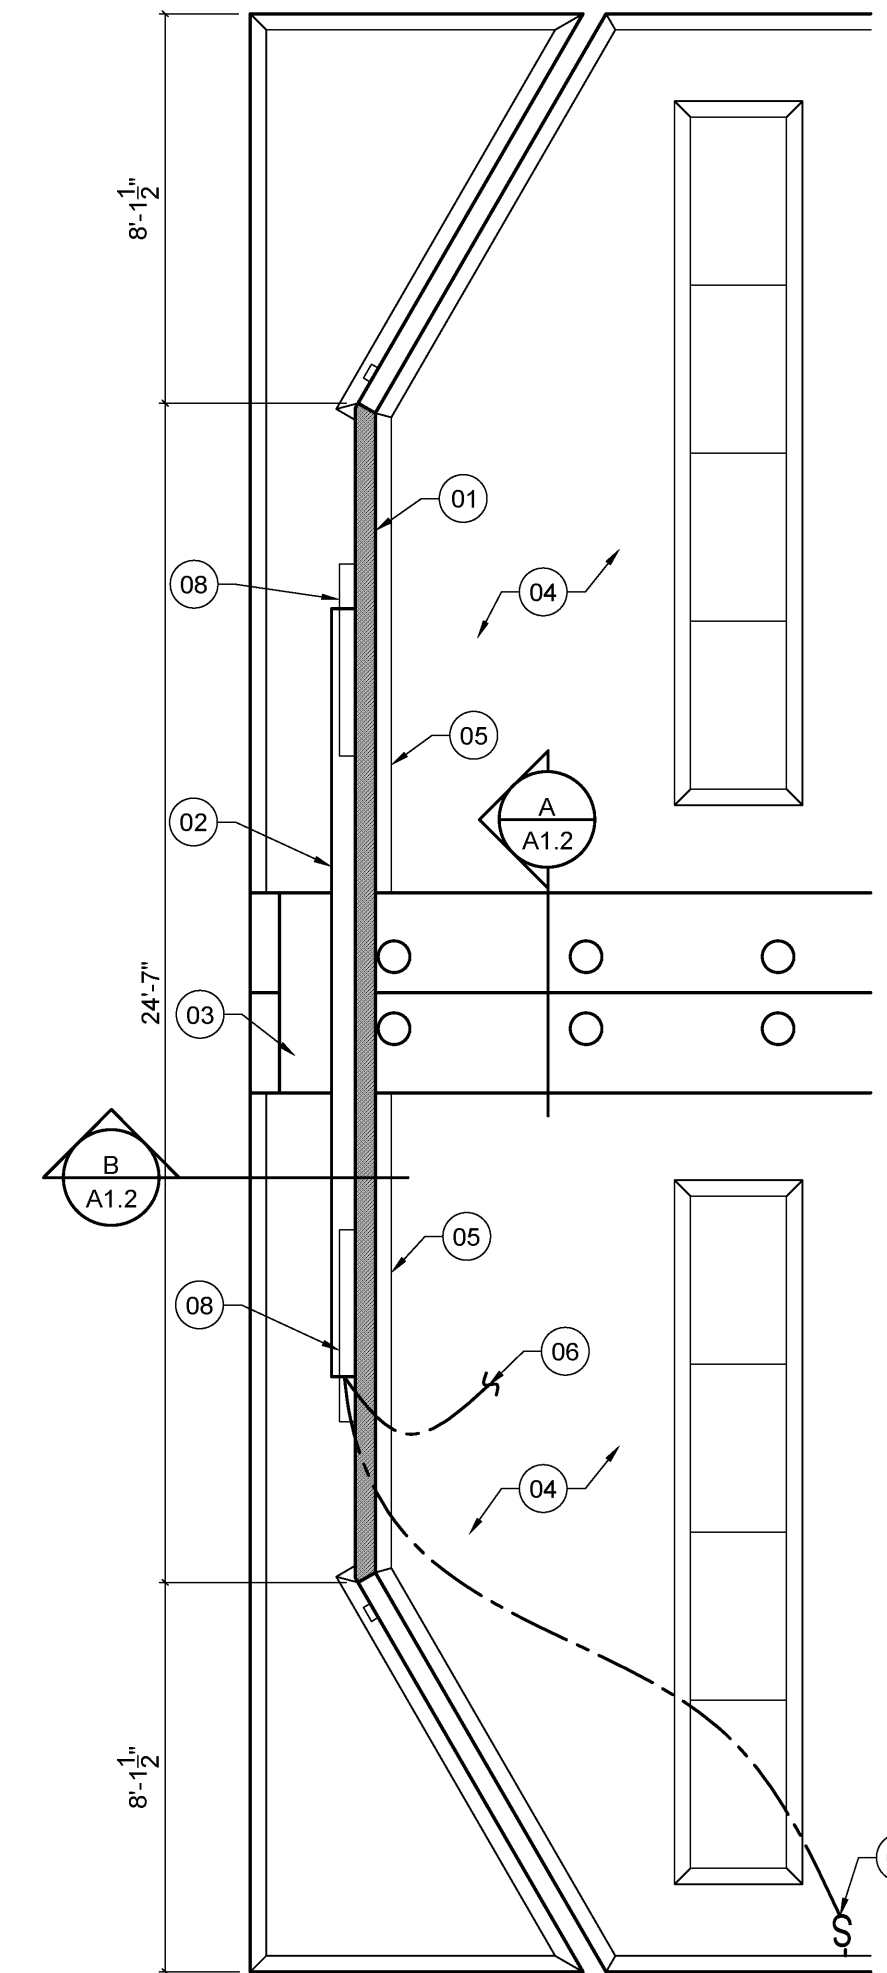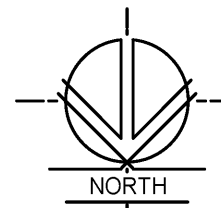

KEYED NOTES:


- 01 NEW 2x4 WOOD-FRAMED WALL WITH DRYWALL BOTH SIDES. SUSPEND FROM ROOF FRAMING AND CONNECT TO EXISTING WALLS. PROVIDE BLOCKING FOR ANCHORING OF PROJECTION SCREEN.
- 02 NEW WALL-MOUNTED PROJECTION SCREEN ENCLOSURE.
- 03 INSTALL DRYWALL OVER EXPOSED FRAMING WHERE PORTION OF SPEAKER ENCLOSURE REMOVED.
- 04 PATCH, REPAIR, TEXTURE, AND PAINT CEILING WHERE REMOVED FOR BLOCKING INSTALLATION.
- 05 NEW PAINTED WOOD CROWN MOLDING TO MATCH EXISTING.
- 06 PROVIDE ELECTRICAL CONNECTION FOR PROJECTION SCREEN MOTOR IN PANEL "A" ON MEZZANINE.
- 07 WALL-MOUNTED PROJECTION SCREEN CONTROL SWITCH. LOCATION AS DIRECTED BY OWNER.
- 08 NEW WALL-MOUNTED LIGHT FIXTURE. SEE FIXTURE SCHEDULE. CONNECT TO EXISTING LIGHTING CIRCUIT.

GENERAL NOTES:

1. PATCH, REPAIR, AND PAINT ALL SURFACES DAMAGED BY CONSTRUCTION ACTIVITIES.


CHAPEL CEILING REMODEL PLAN

SCALE: 1/2" = 1'-0"

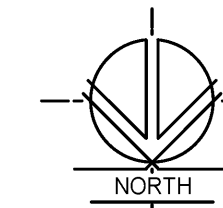

FIXTURE SCHEDULE					
NAME	MANUFACTURER CATALOG NUMBER	LOAD (VA)	LAMPS TYPE	MOUNTING	REMARKS
DAY-BRITE METALUX H.E. WILLIAMS LSI LITHONIA COLUMBIA	N132-UNV-1/1-EB W/ CGS4 SNF-132UNV-GE-GE132MAXPLULTRA-U WG-SNF-4FT-B 76-4-L538X-WG-7614-DIM-UNV WB132-SSQLR-UE-WG140 Z132 MVOLT APLP WG248 CH4-132-CHWG4	28	1-28W T8 3000K	SURFACE	4' SINGLE LAMP STRIP LIGHT. *ELECTRONIC BALLAST SEE SPEC. 265100

Architects
 RVA Architects, Inc.
 ARCHITECTS & PLANNERS #0010374200

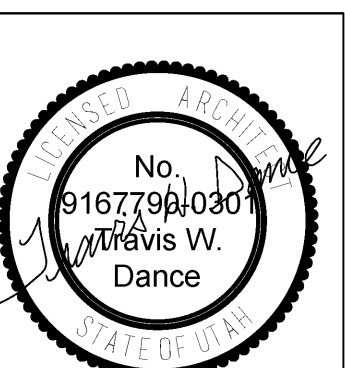

PROJECTION SCREEN ADDITION
 FOR
SUNSET HEIGHTS 4, 6, 8
 500 SOUTH 600 WEST
 OREM, UTAH


PROJECT FOR
 THE CHURCH OF
JESUS CHRIST
 OF LATTER-DAY SAINTS

MARK	DATE (D.M.Y.)	DESCRIPTION

PROJECT NUMBER:
17-05
 PLAN SERIES:
 PROPERTY NUMBER:
532-6028
 DATE:
07/16/2018

SHEET TITLE:
**CHAPEL CEILING
 DEMOLITION &
 REMODEL PLANS**


SHEET:
A1.1

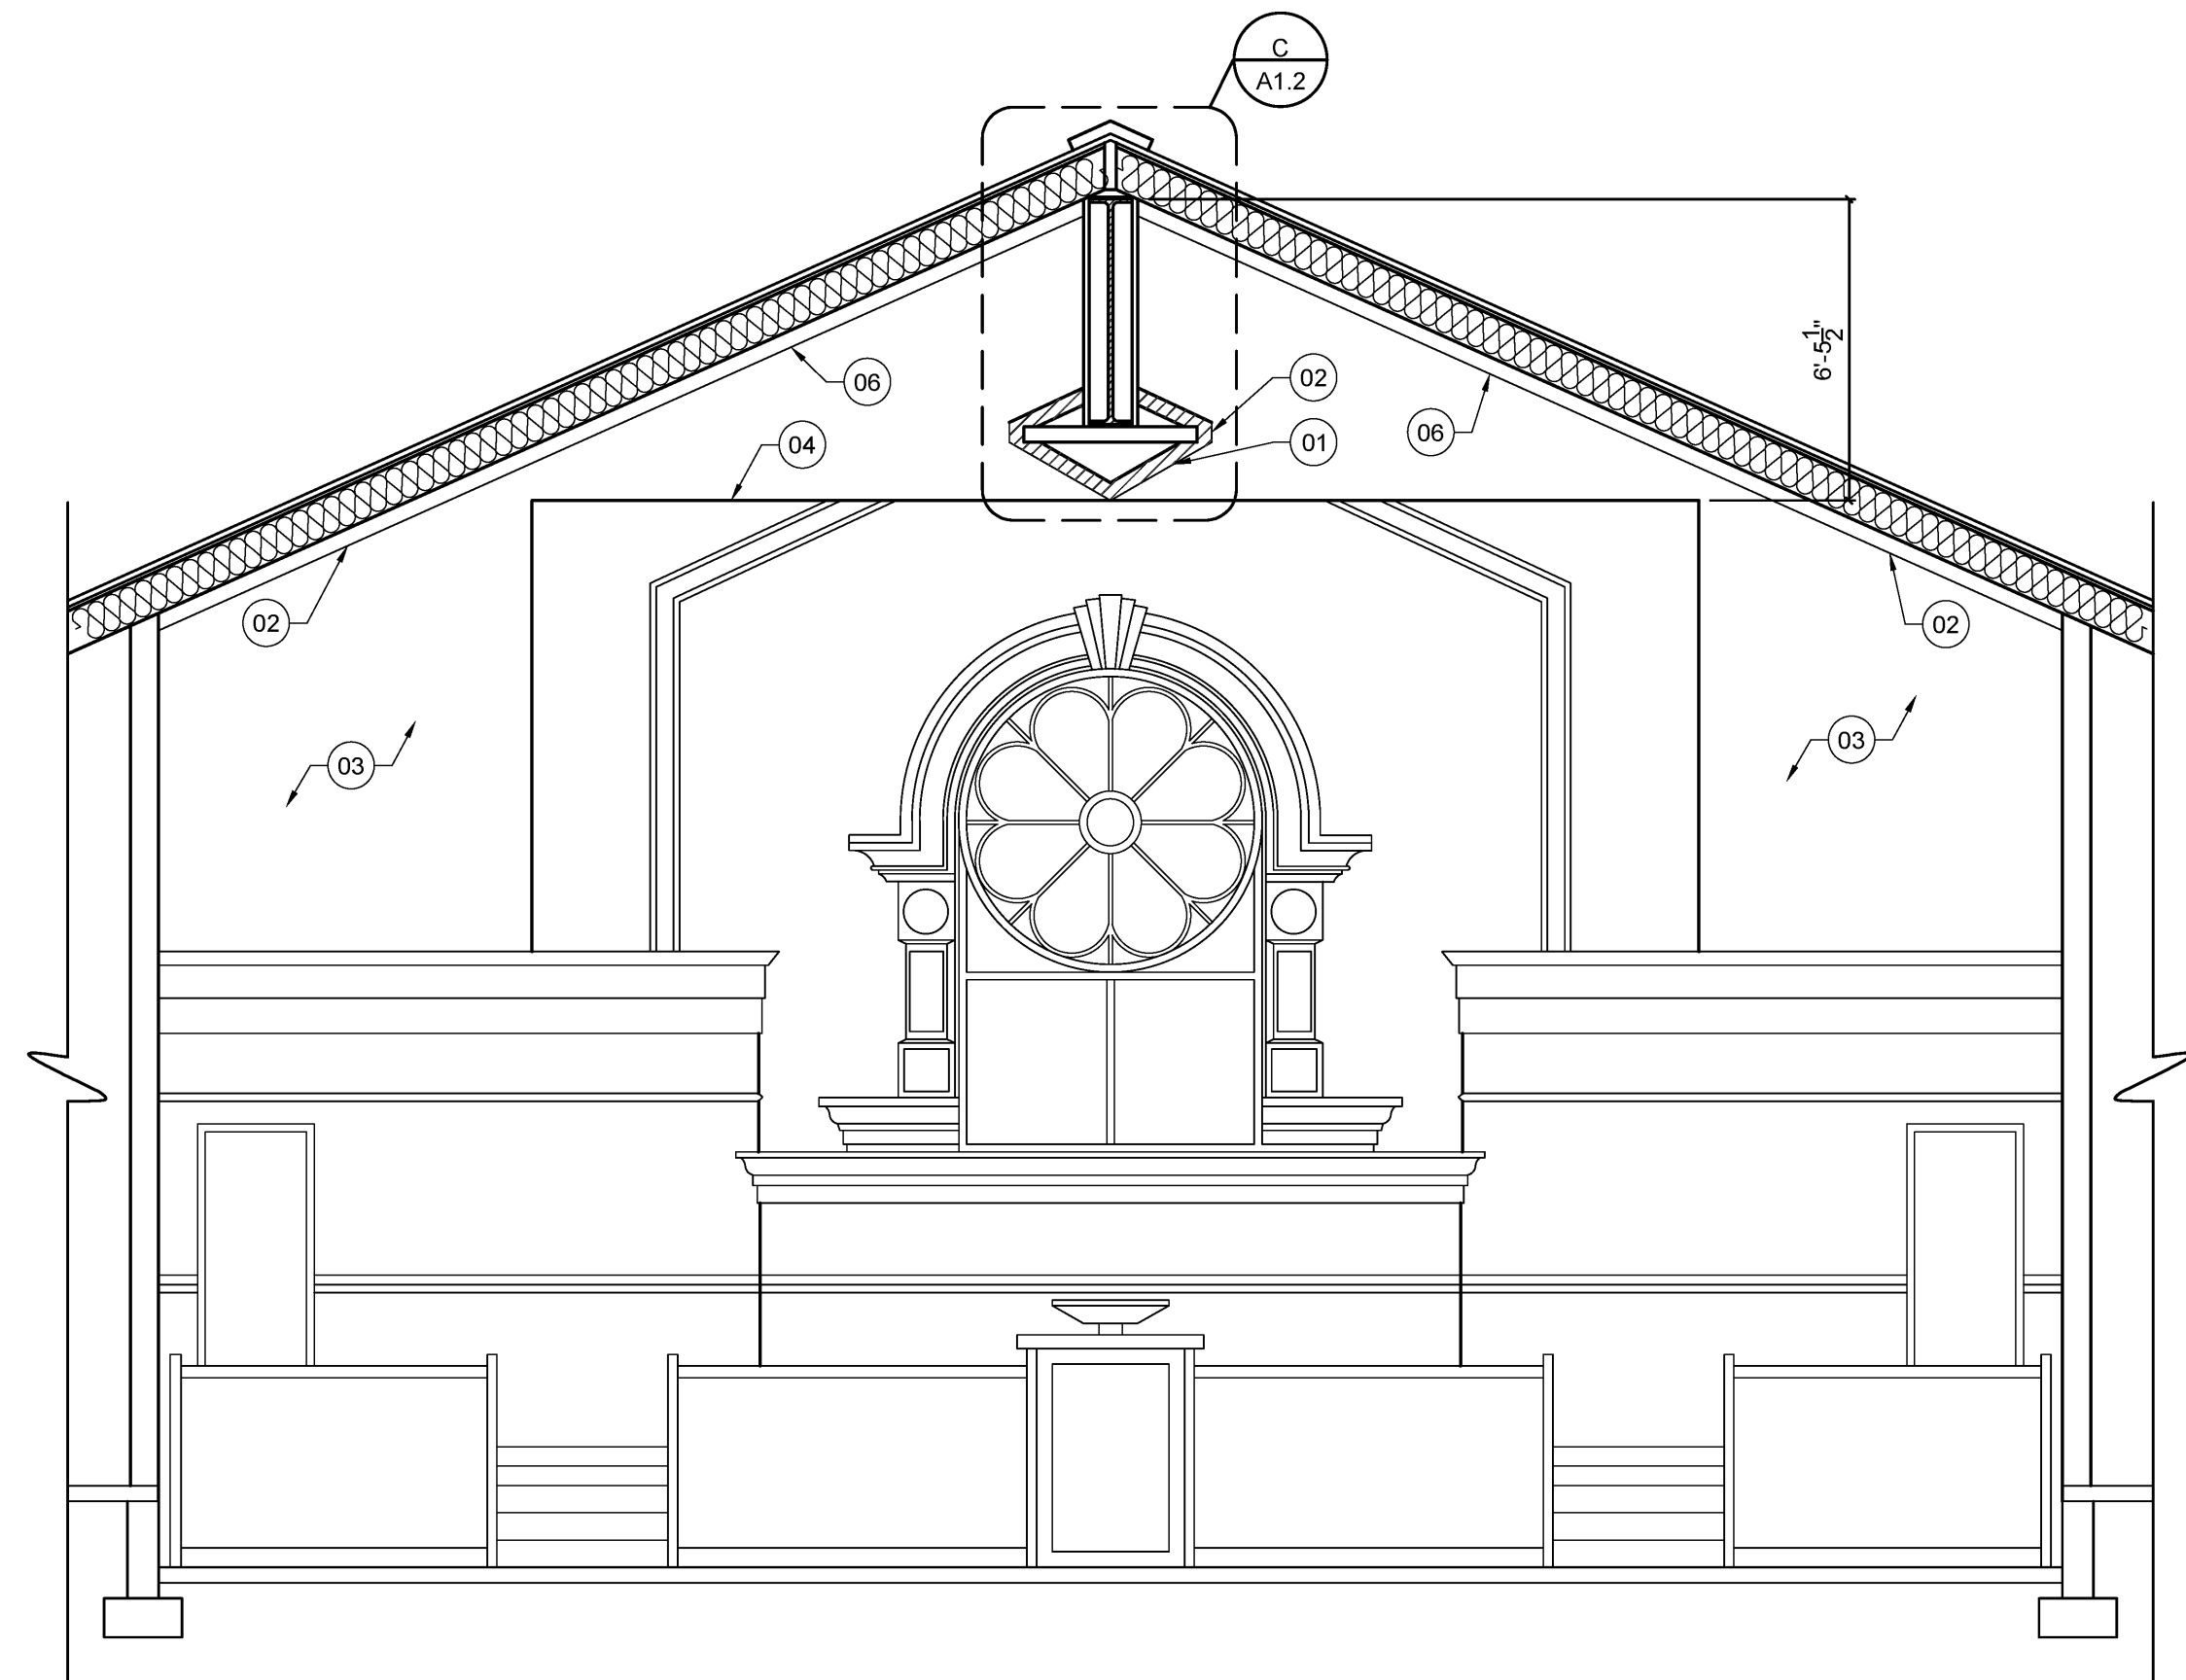


A SECTION
SCALE: 1/2" = 1'-0"

KEYED NOTES:


- 01 EXISTING SPEAKER ENCLOSURE TO REMAIN.
- 02 EXISTING WOOD CROWN MOLDING TO REMAIN.
- 03 EXISTING ORGAN SPEAKER SCREEN WALL TO REMAIN.
- 04 NEW 2x4 WOOD-FRAMED WALL, SUSPEND FROM ROOF FRAMING AND CONNECT TO EXISTING WALLS.
- 05 NEW WALL-MOUNTED PROJECTION SCREEN ENCLOSURE.
- 06 NEW PAINTED WOOD CROWN MOLDING TO MATCH EXISTING.
- 07 NEW WALL-MOUNTED LIGHT FIXTURE.

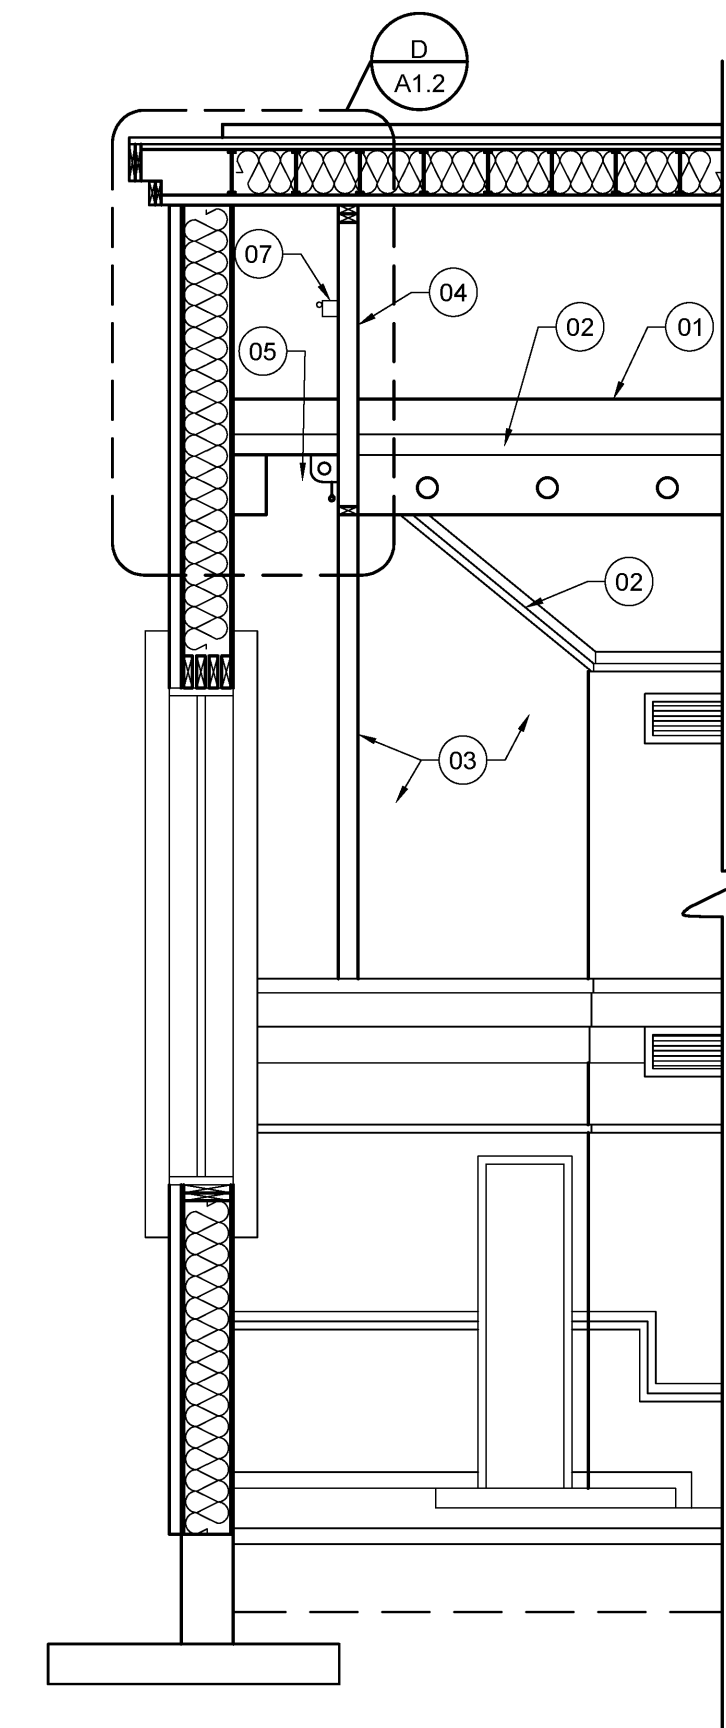


B SECTION
SCALE: 1/2" = 1'-0"

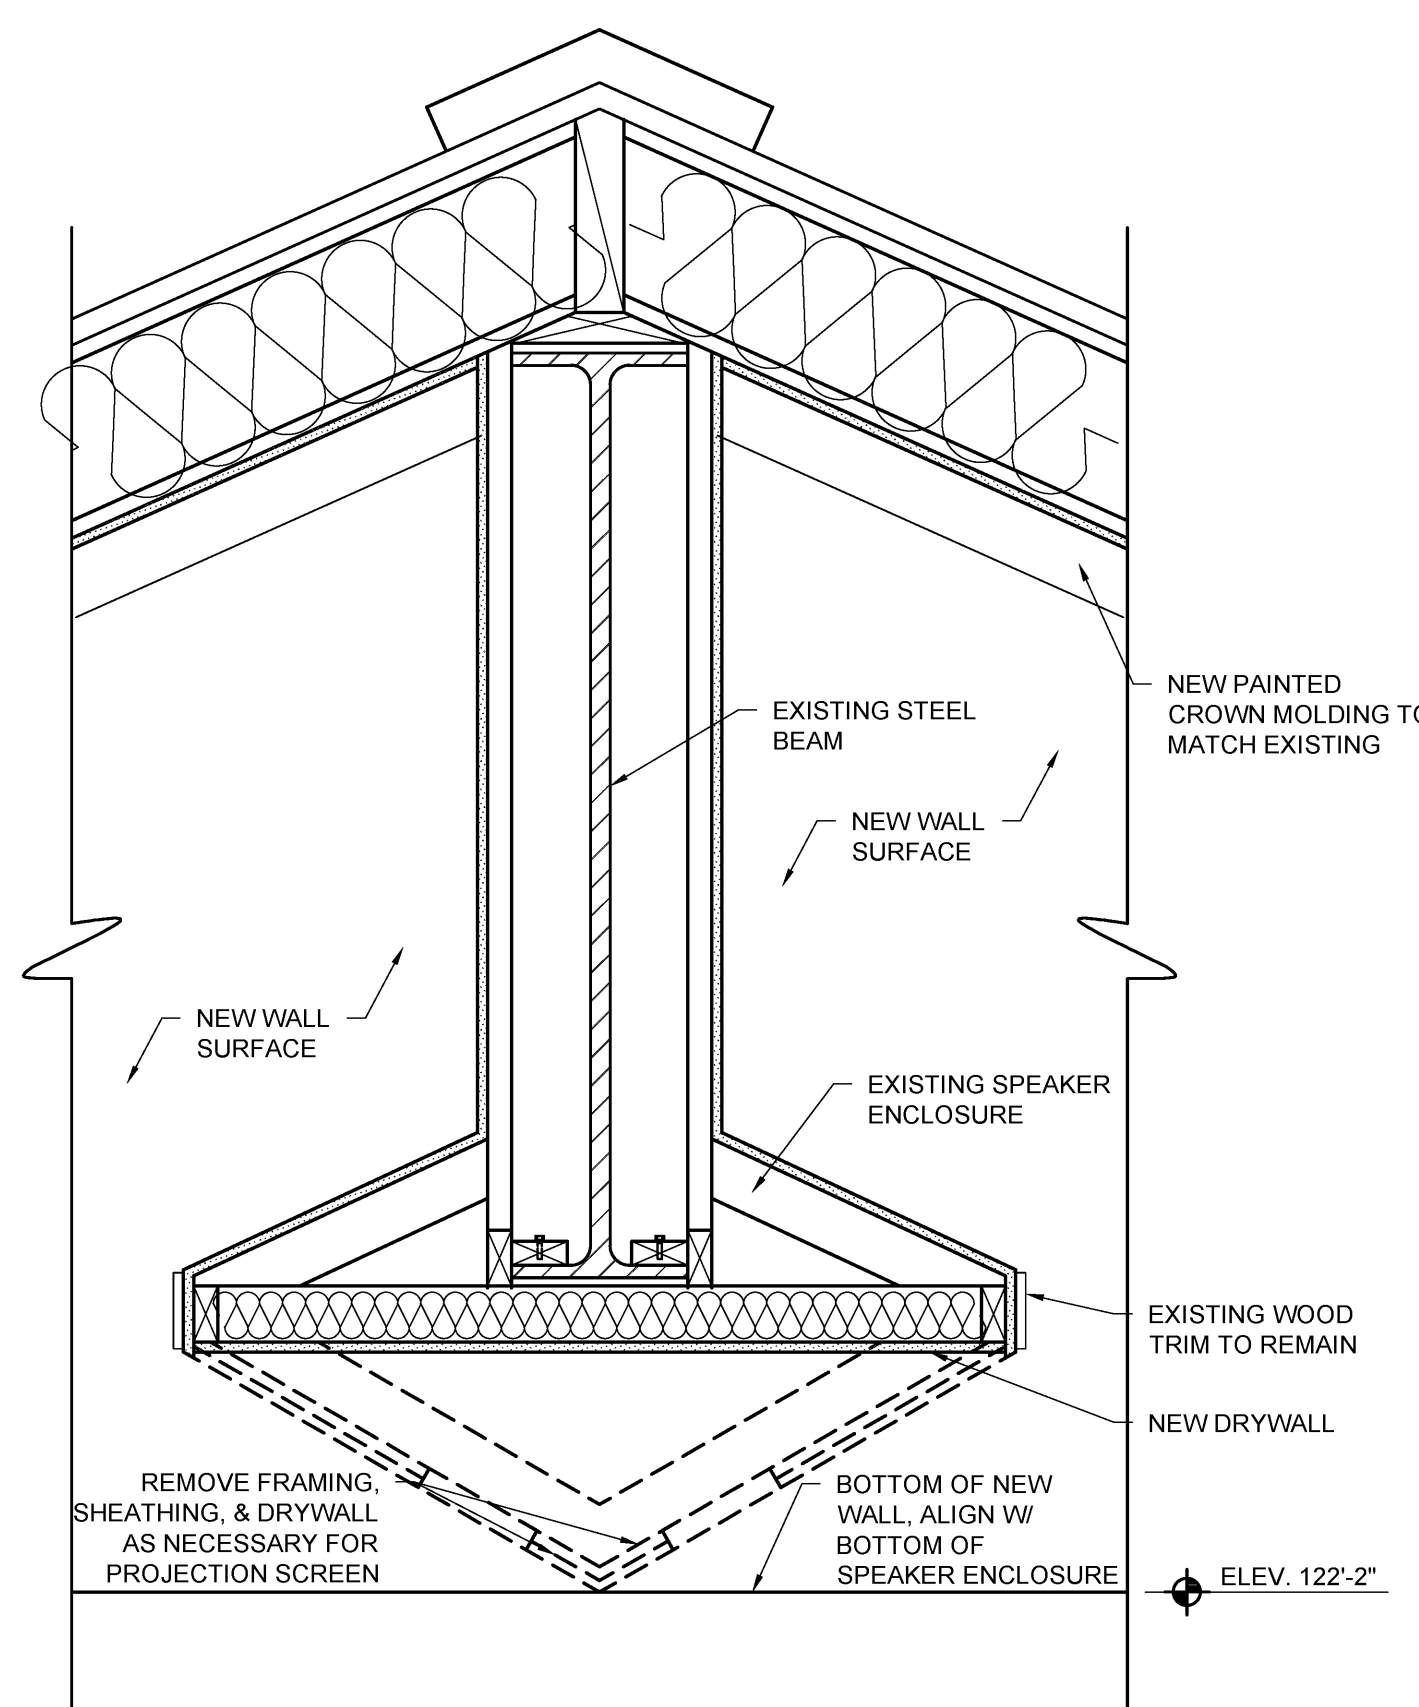

C SECTION
SCALE: 1" = 1'-0"

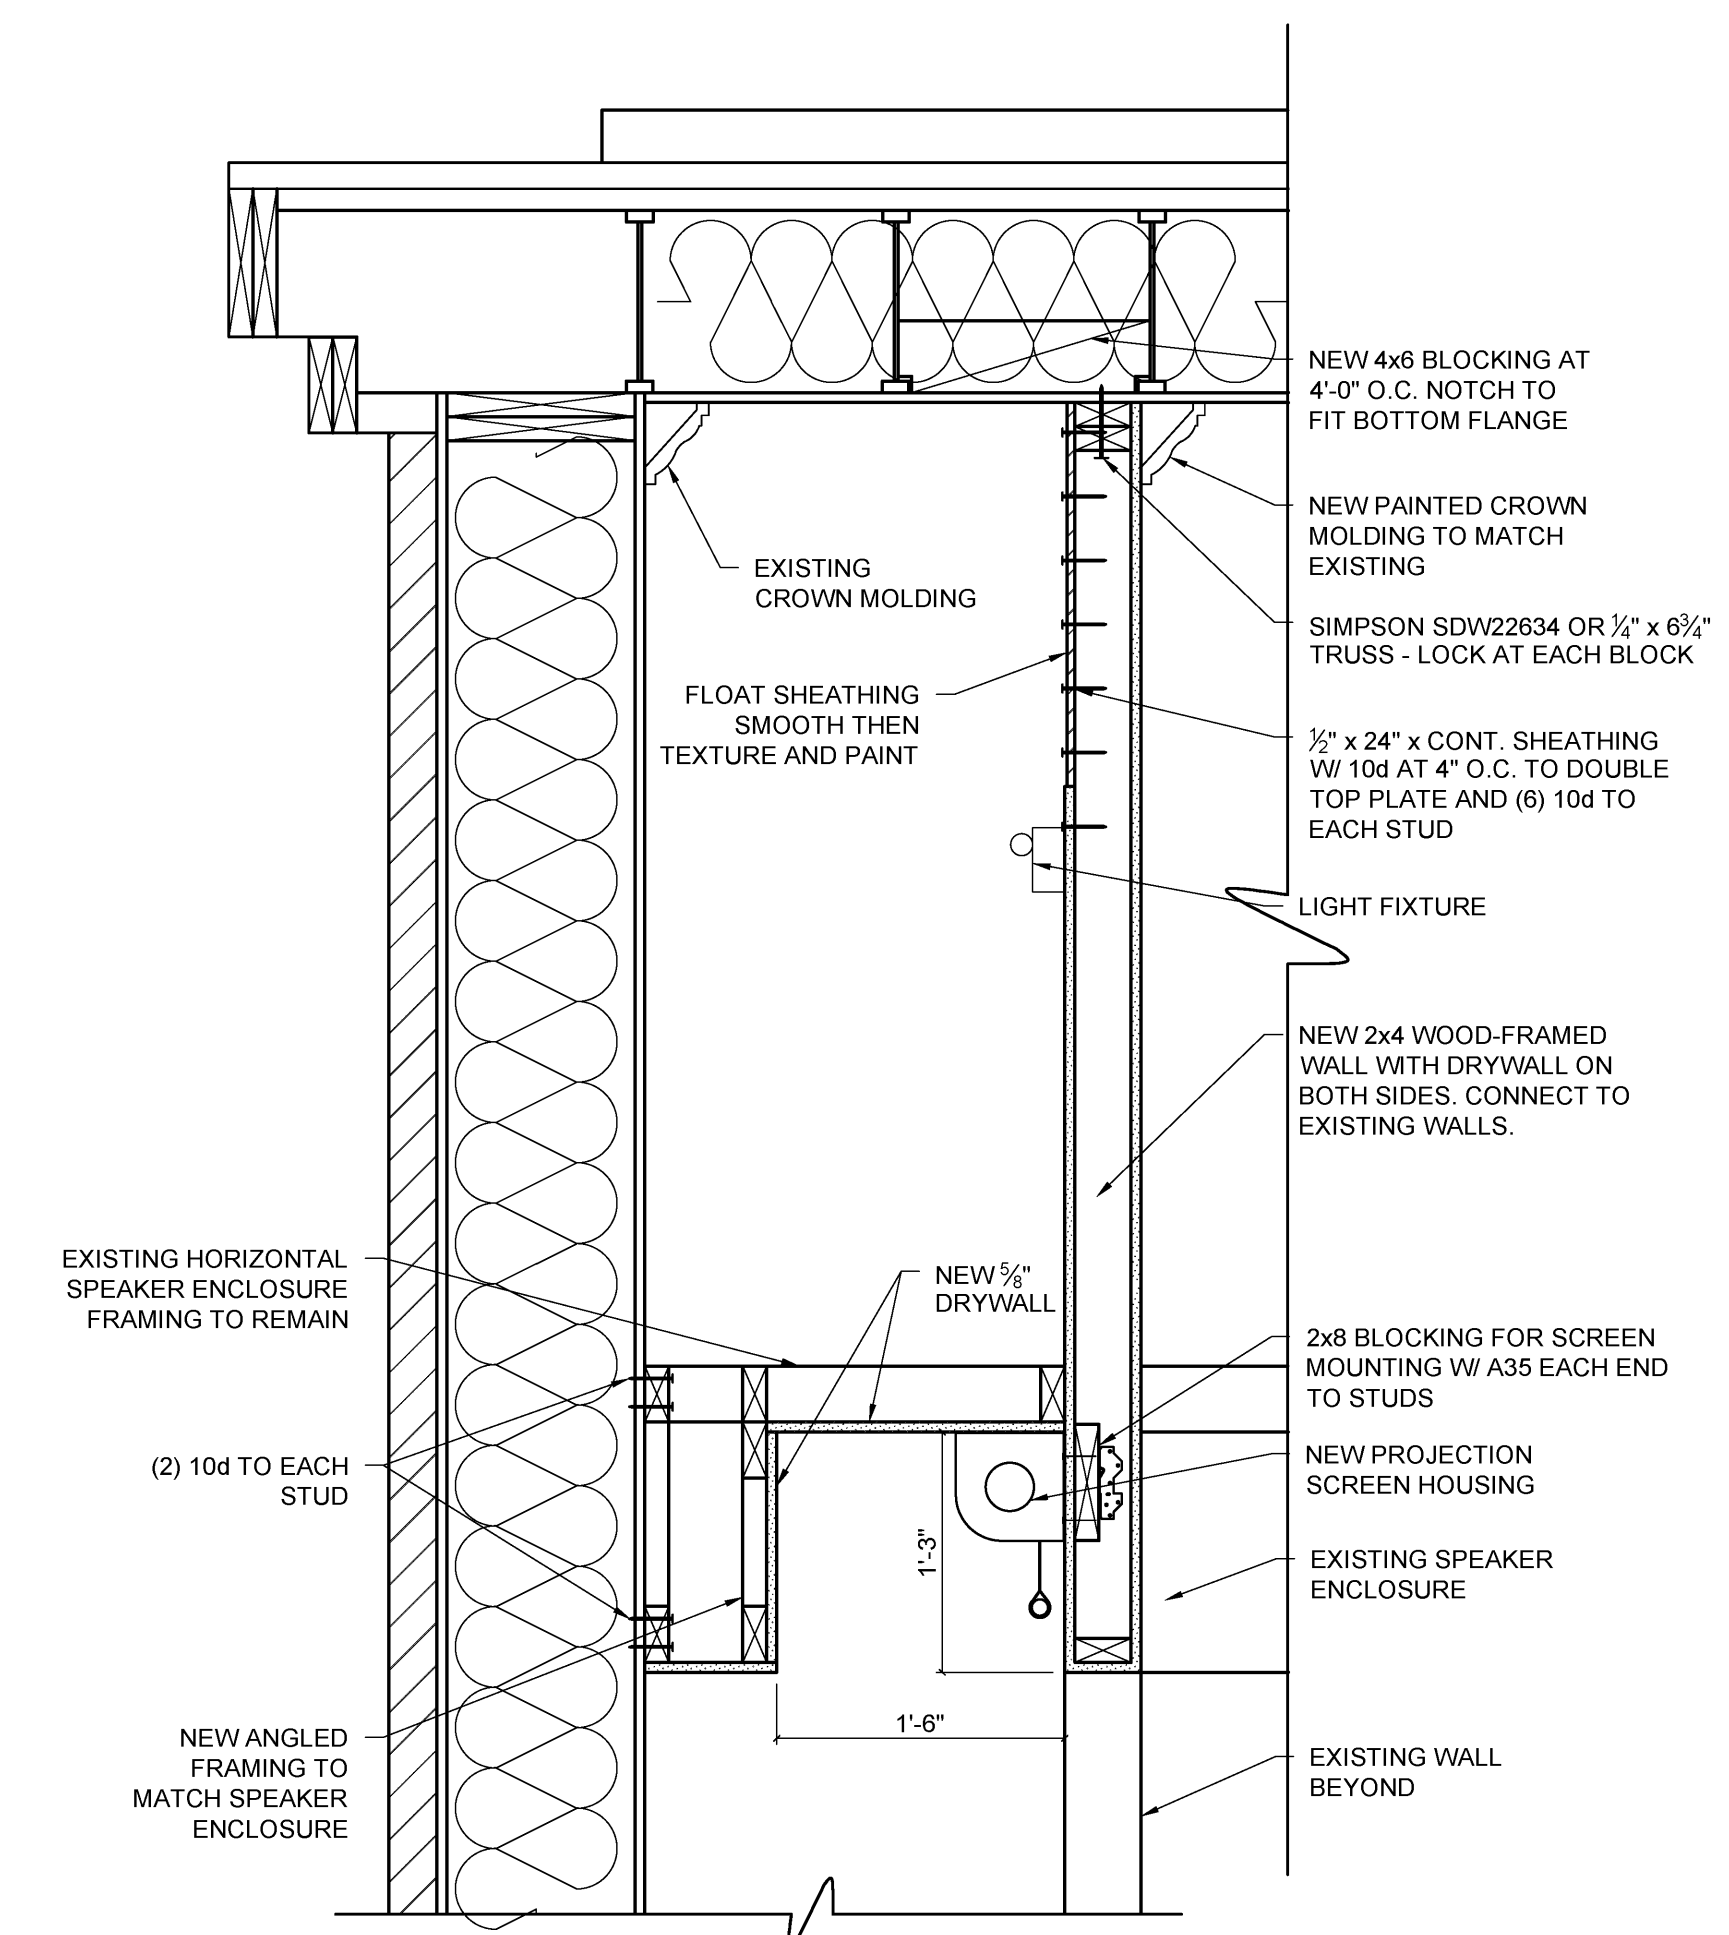

D RECESS DETAIL
SCALE: 1" = 1'-0"

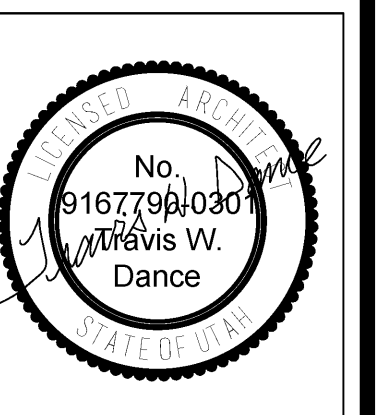

PROJECTION SCREEN ADDITION
FOR
SUNSET HEIGHTS 4, 6, 8
500 SOUTH 600 WEST
OREM, UTAH

PROJECT FOR
**JESUS CHRIST
OF LATTER-DAY SAINTS**

NO.	DATE (D.M.Y.)	DESCRIPTION

PROJECT NUMBER: 17-05
PLAN SERIES:
PROPERTY NUMBER: 532-6028
DATE: 07/16/2018

SHEET TITLE:
SECTIONS & DETAILS

SHEET:
A1.2