
ADDENDUM


Project: Westwood Heights 1,2	Project No.: <u>5170249-</u>	18010101 Addendum No.: <u>01</u>			
Project Address: <u>3976 West Dimrall Drive, Kearns, UT 84129</u> Date: <u>April 9, 2018</u>					
Owner: Corporation of the Presiding Bishop of The Church of Jesus Christ of Latter-day Saints, a Utah corporation sole					
From (Architect): Project Manager/	FM				


Instructions to Prospective Bidders:

This Addendum forms a part of the Contract Documents and modifies the original Bidding Documents and/or prior Addenda as noted below. All conditions, requirements, materials and workmanship are to be as described in the Contract Documents unless specifically stated otherwise. This Addendum consists of <u>9</u> page(s).

- 1. Changes to prior Addenda:
 - a.
 - b.
- 2. Changes to Bidding Requirements:
 - a.
 - b.
- 3. Changes to Conditions of the Contract:
 - a. No building permits are anticipated due to the scope of the work. Do not include any permits or fees in the bid amount.
 - b. Contractor to tidy up work areas daily. Keep areas adjacent to construction clean throughout the project.
 - c. Please use the attached Contractor Bid Proposal form with corrected project number.
- 4. Changes to Specifications:
 - a.
 - b.
- 5. Changes to Drawings:
 - a. Existing wood base will be protected in place no new carpet base. Contractor to protect all existing wood trim, including crown molding, and around acoustical panels.
 - b. Remove all pews around the perimeter and re-secure after new sisal is installed.
 - d. New chair rail detail shown, stain to match exiting trim. Install between supply air grilles and trim around the acoustical panel.

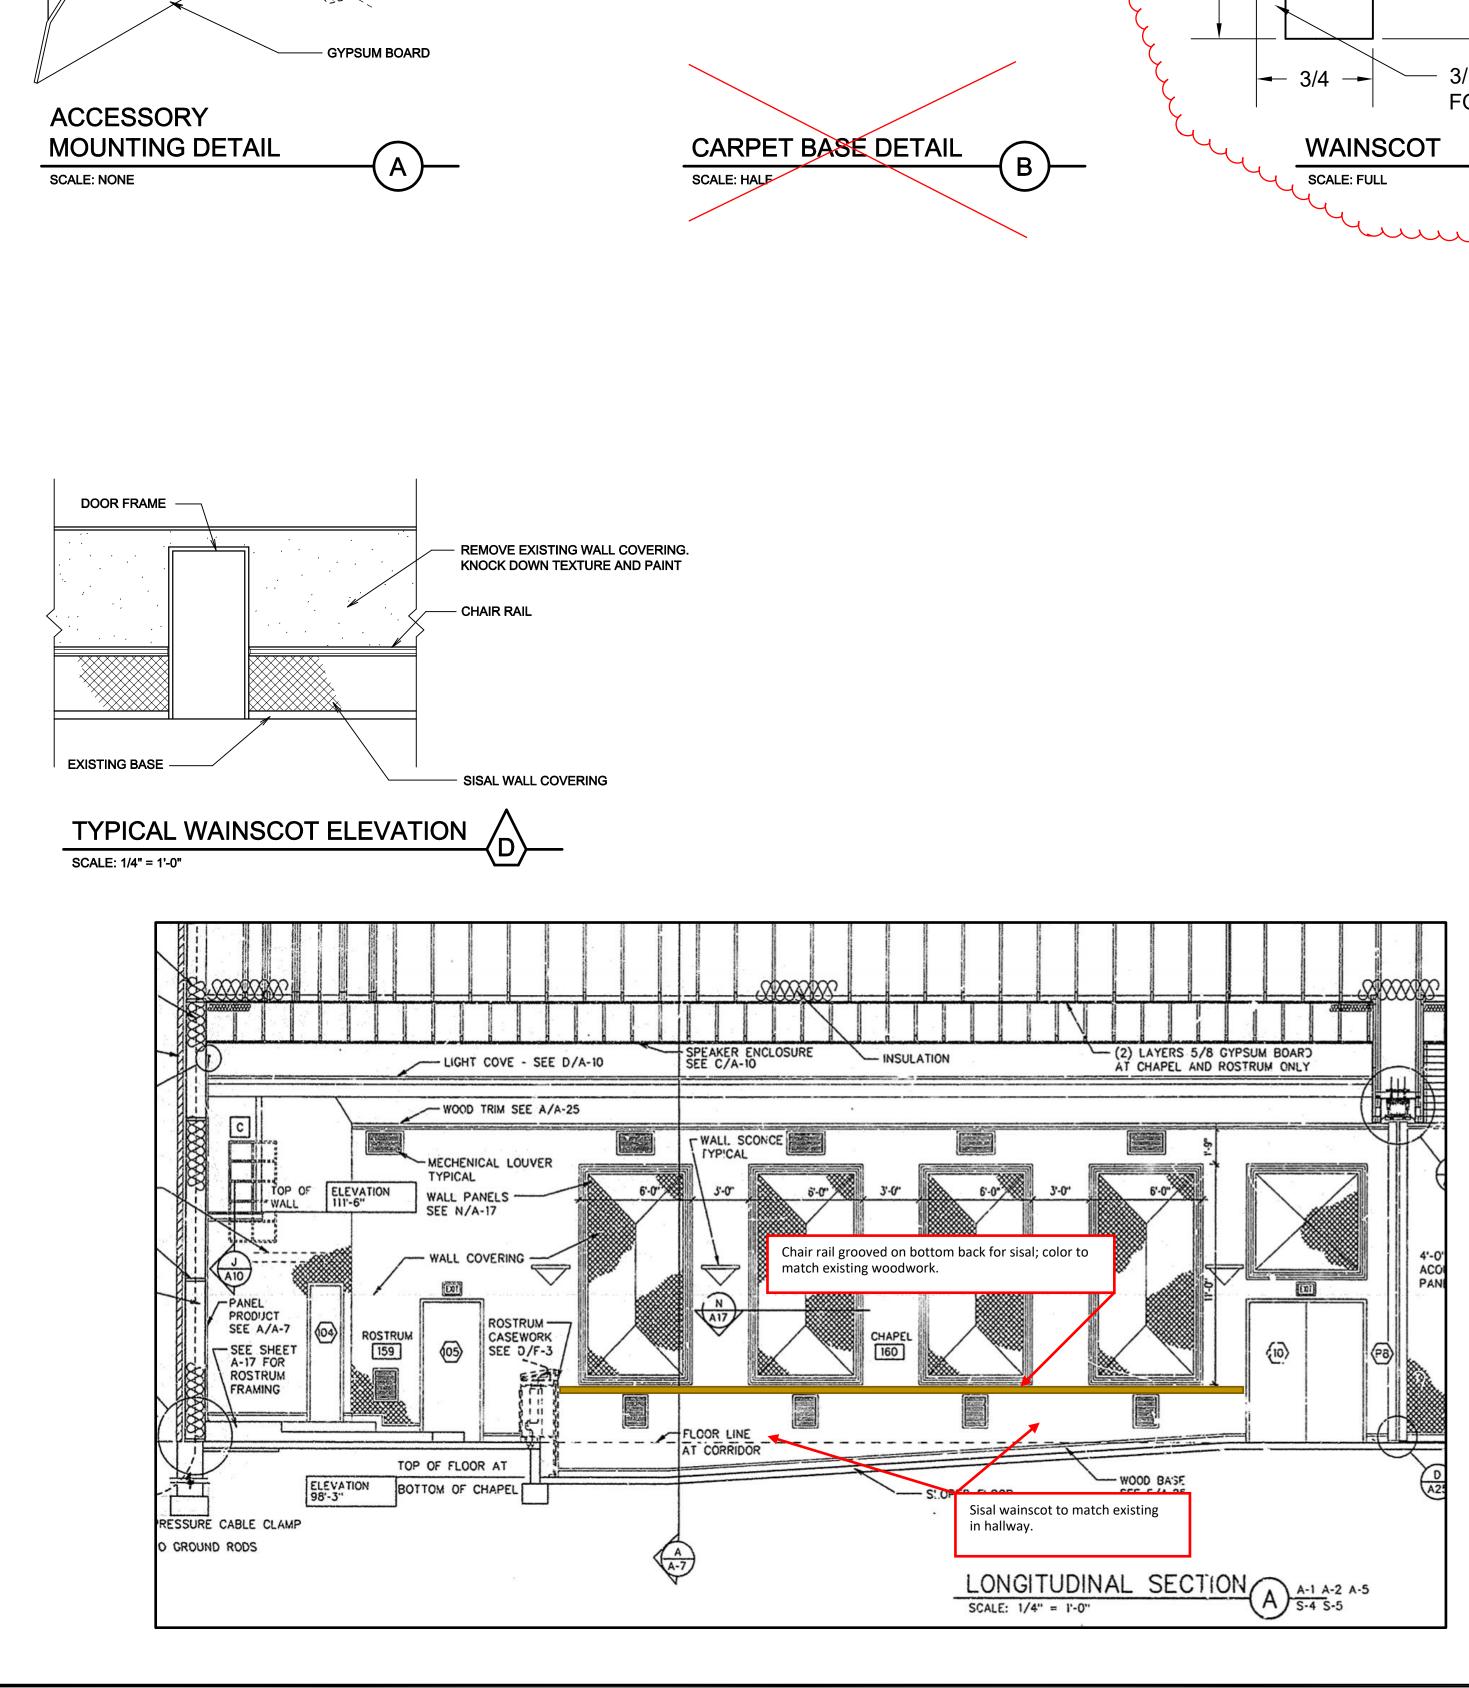

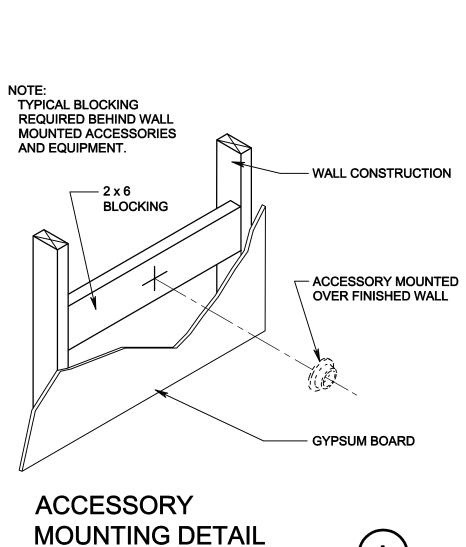

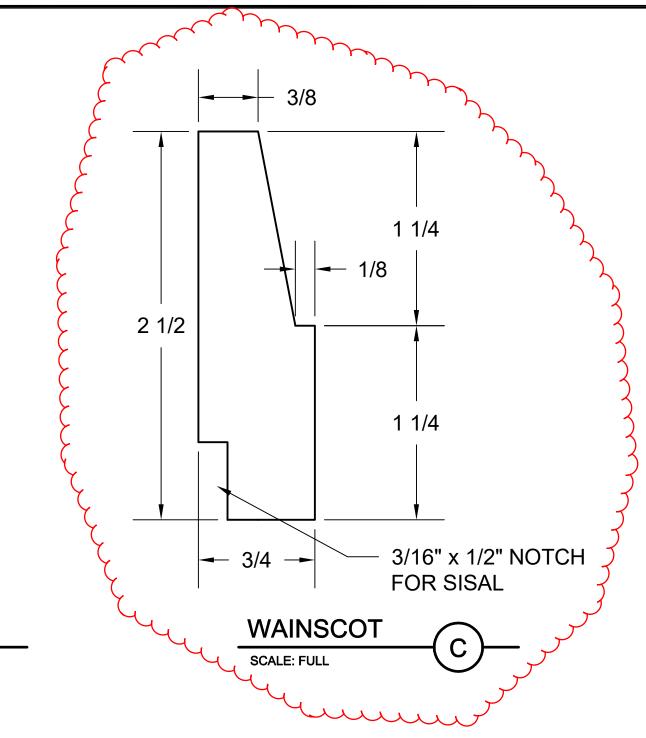

				FΙ	NIS
ROOM NO.		WALLS	BASE		
M/ 160	AIN FLOOR CHAPEL	W1,W2,	B1		1
100		VV1,VV2,			

GENERAL FINISH NOTES:

- 1. WHERE NO FINISHES ARE LISTED ON THIS SCHEDULE, EXISTING IS TO REMAIN. PATCH TO MATCH IF DISTURBED BY THIS NEW WORK.
- 2. LIGHTLY SAND AND PAINT ALL EXISTING METAL DOOR FRAMES IN AREAS OF WORK (RESTROOMS, CORRIDORS, ETC.) PAINT ENTIRE FRAME.
- 3. PROTECT EXISTING FINISHES WHICH ARE TO REMAIN THROUGHOUT THE CONSTRUCTION PERIOD, INCLUDING CARPET, PEWS, ORGAN, PIANO, ROSTRUM, LIGHTS AND OTHER WORK.
- 4. REMOVE, STORE, PROTECT AND REINSTALL ALL EXISTING, ARTWORK, CLOCKS, COVER PLATES, GRILLES, ELECTRICAL AND FIRE ALARM DEVICES, DRAPES AND RODS AND OTHER WALL-MOUNTED WORK TO ACCOMMODATE NEW WALL COVERINGS, PAINTING, ETC.

SH	SCHEDULE
<u> </u>	••••==

3	BASE

EXISTING CARPET TO BE REINSTALLED B1 B2

W WALLS

- W1 PAINT EXISTING GYPSUM BOARD
- W2 PATCH EXISTING GYPSUM BOARD TO MATCH WHERE DISTURBED BY DEMOLITION WORK. (1) COAT KILZ COATING AT WALL AREAS WHERE WALL COVERING IS REMOVED. KNOCK DOWN TEXTURE (TO MATCH EXISTING CLASSROOM TEXTURE) AND PAINT.

GENERAL NOTES

- 1. PROTECT EXISTING FINISHES WHICH ARE TO REMAIN THROUGHOUT THE CONSTRUCTION PERIOD, INCLUDING CEILING TILE, HARDWOOD FLOORS, CASEWORK, WOOD TRIM AND OTHER WORK. 2. REMOVE, STORE, PROTECT AND REINSTALL ALL EXISTING
- VISUAL DISPLAY BOARDS, ARTWORK, CLOCKS, COVER PLATES, GRILLES, ELECTRICAL AND FIRE ALARM DEVICES, DRAPES AND RODS AND OTHER WALL-MOUNTED WORK TO ACCOMMODATE NEW WALL COVERINGS, PAINTING, ETC.

KEYED NOTES

PATCH EXISTING GYPSUM BOARD TO MATCH WHERE DISTURBED BY DEMOLITION WORK. (1) COAT KILZ COATING AT UPPER WALL AREA WHERE WALL COVERING IS REMOVED. KNOCK DOWN TEXTURE (TO MATCH EXISTING CLASSROOM TEXTURE) AND PAINT.

KEYED DEMOLITION NOTES

1 REMOVE EXISTING WALL COVERING ON ALL WALLS IN THE CHAPEL.

STAMP:					
WESTWOOD HEIGHTS 1.2	KEARNS UT STAKE 3976 WEST DIMRALL DRIVE KEARNS, UT 84129				
PROJECT FOR:	THE CHURCH OF JESUS CHRIST OF LATTER-DAY SAINTS				
51702 DATE: April 3 PROPERTY 51702	PROJECT NUMBER: 5170249-15060101 DATE: April 3, 2018 PROPERTY NUMBER: 5170249 DRAWN BY: CHECKED:				
SHEET TITLE: FINISH SCHEDULE AND DETAILS					
SHEET:	SHEET: A601				